




BONNIE BRAE

N ELM STREET
DENTON, DENTON COUNTY, TEXAS 76207
(TX-1102)

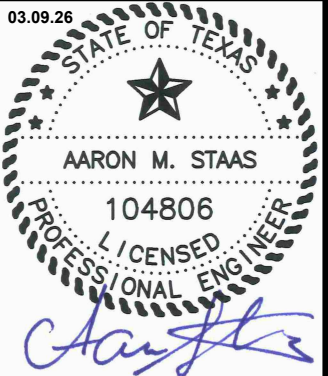


SHEET TITLE

SITE PLAN

SHEET HISTORY

01.09.25	PCD
05.07.25	FCD
09.30.25	REV. SET 1 - COMMENTS
01.08.26	REV. SET 2 - COMMENTS
03.09.26	REV. SET 3 - COMMENTS

A1

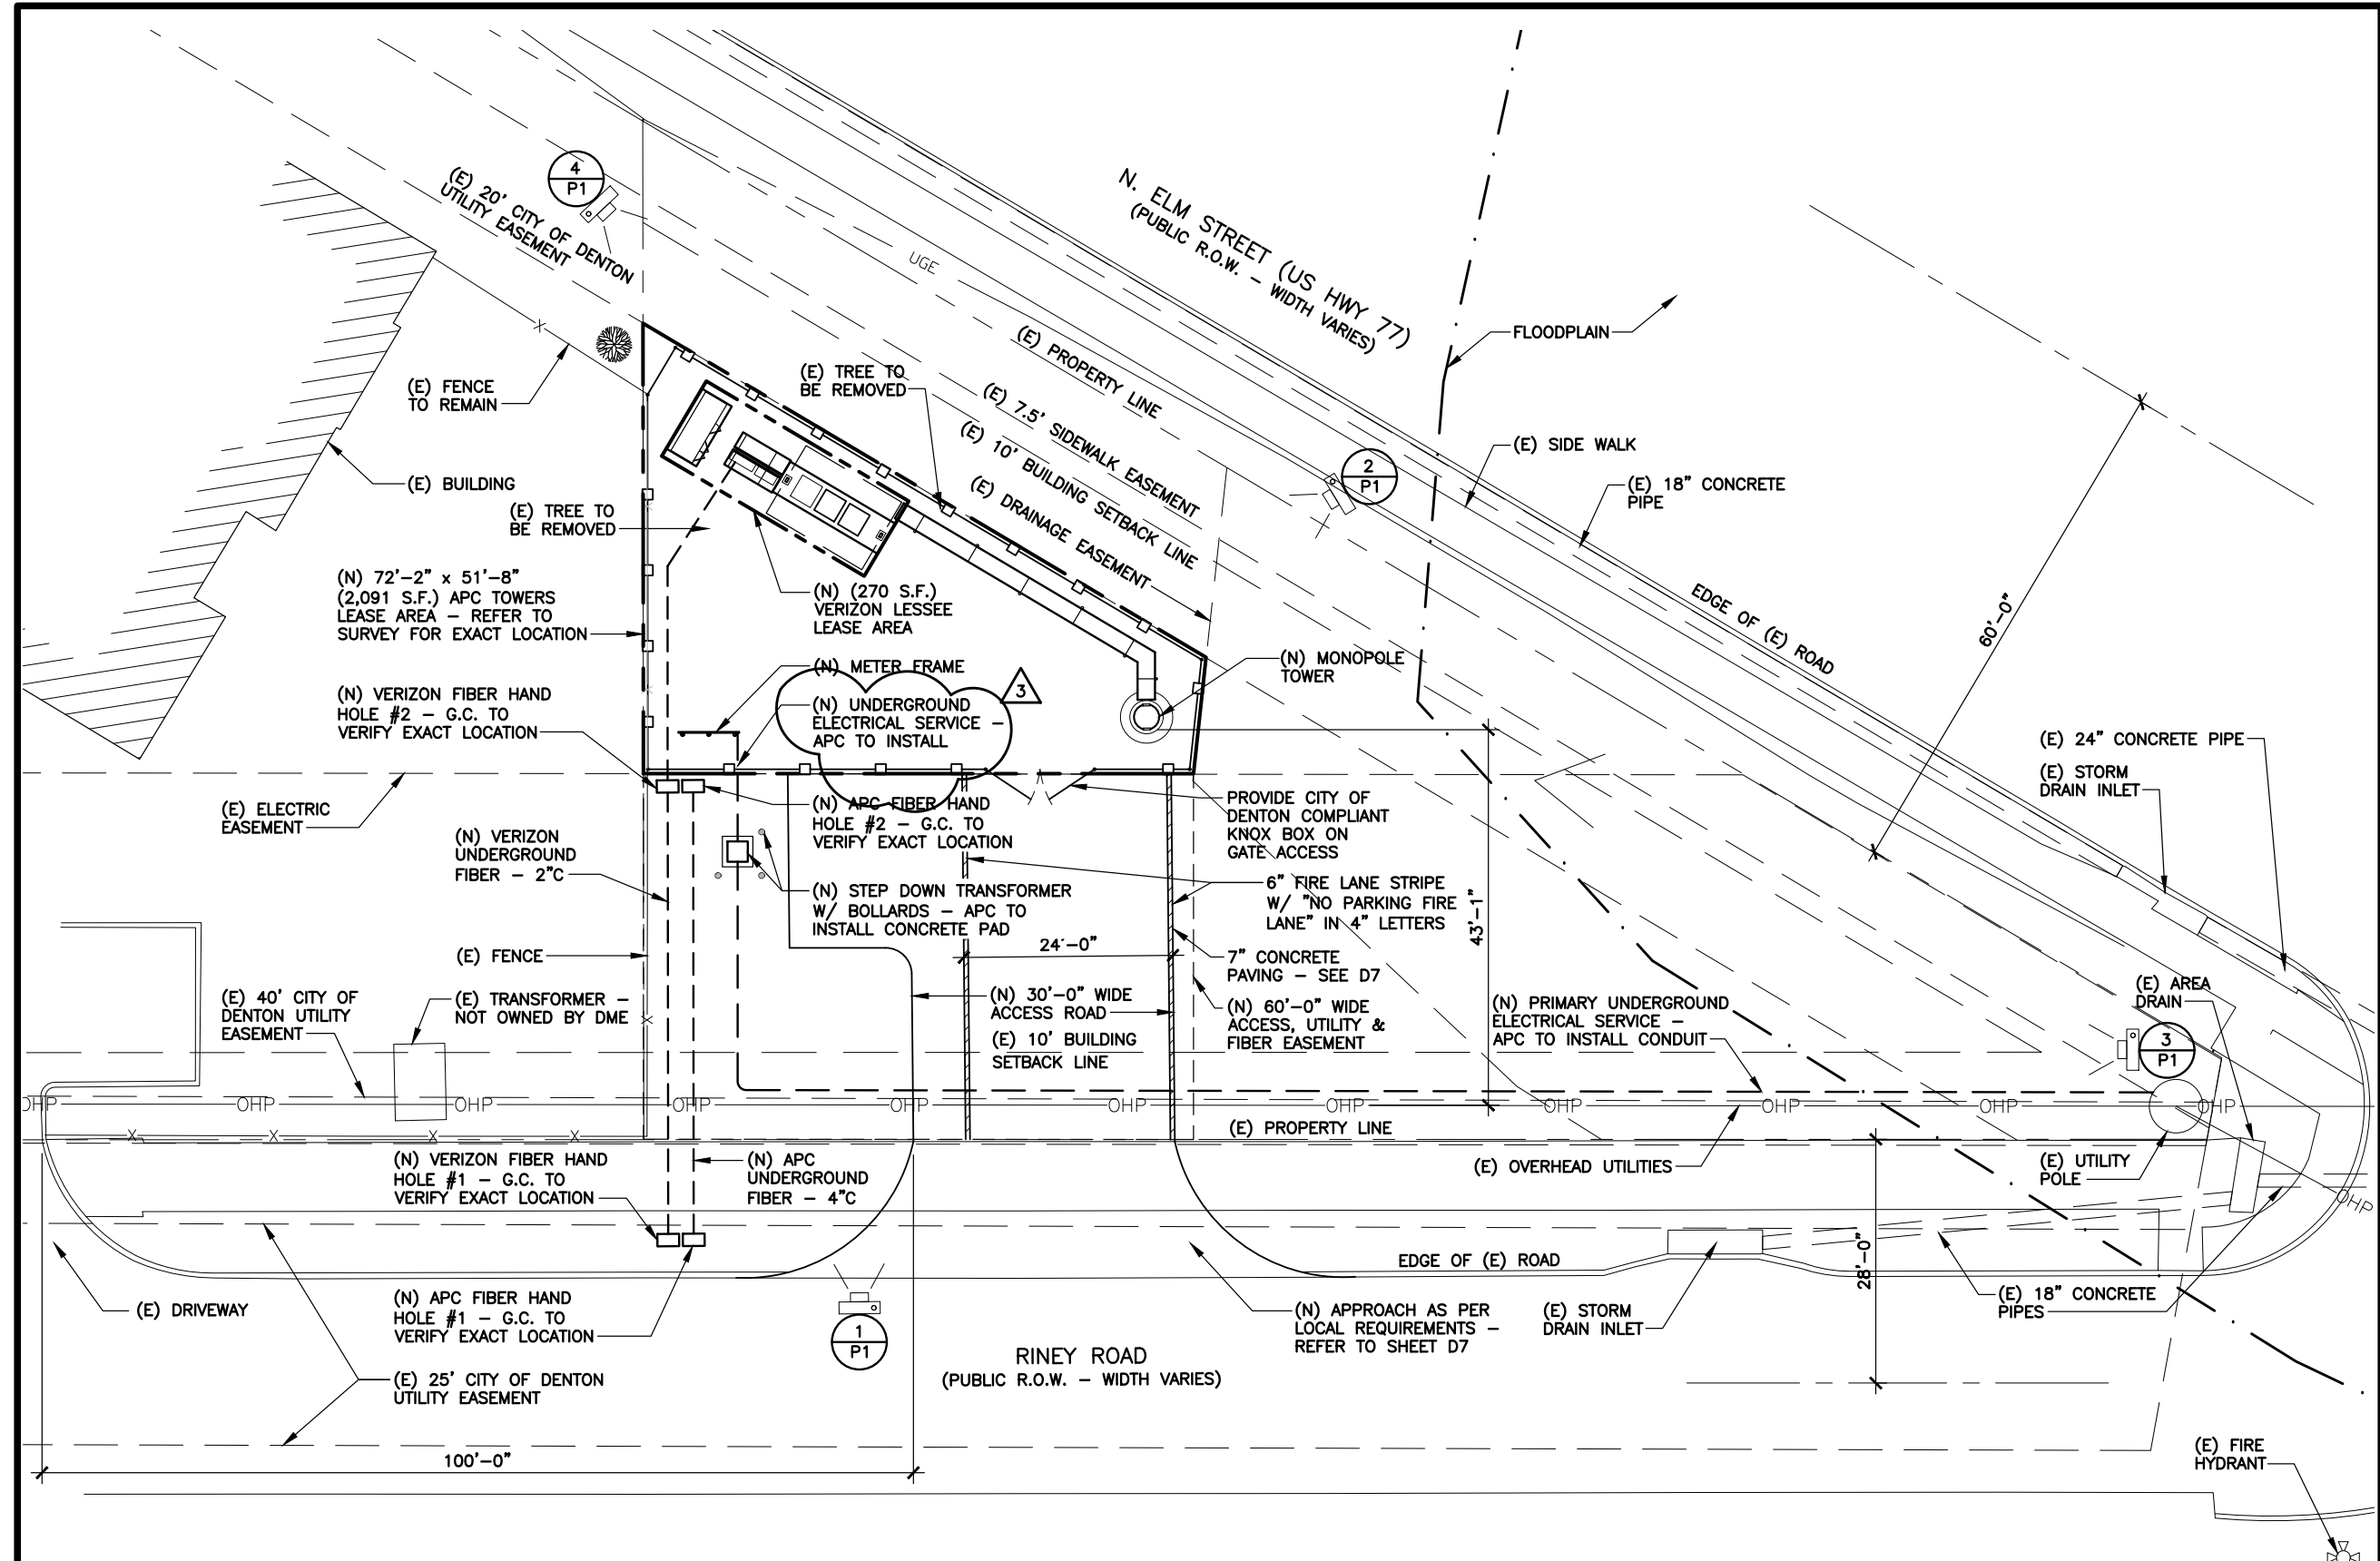

(N) = NEW LESSEE
(E) = EXISTING
(F) = FUTURE

NOTE: GENERAL CONTRACTOR TO
VERIFY MOST CURRENT RFDS -
TO BE PROVIDED BY LESSEE.

1 SITE PLAN
SCALE: 1"=20'-0"


NORTH

