

REVISIONS

PATHWAY ON WOODROW

DENTON, TEXAS

PROGRESS SET
REVIEW PRINTS ONLY
AND NOT TO BE USED FOR
REGULATORY APPROVAL,
PERMIT OR CONSTRUCTION



DATE
02-24-2022

PROJECT
21243

SHEET NUMBER

A4-00
BLDG A
ELEVATIONS



ESTIMATED % OF	
WINDOWS & DOORWAYS	26%
WALLS	74%
TOTAL:	100%

1 BUILDING 'A' ELEVATION
SCALE 1/8" = 1'-0"



ESTIMATED % OF	
WINDOWS & DOORWAYS	15%
WALLS	85%
TOTAL:	100%

2 BUILDING 'A' ELEVATION
SCALE 1/8" = 1'-0"

ELEVATION LEGEND


- T.O.H. = TOP OF HEEL
- T.O.D. = TOP OF DECK
- T.O.P. = TOP OF PLATE
- T.O.S. = TOP OF SLAB

MATERIALS KEY

- COMPOSITION SHINGLES
- ADHERED STONE
- FIBER CEMENT LAP SIDING
- BOARD AND BATTEN

NOTE: CONTRACTOR TO VERIFY ELECTRICAL METER BOX SIZES AND COORDINATE SURROUNDING SIDING FEATURE

BUILDING TYPE 'A' - ELEVATION KEY

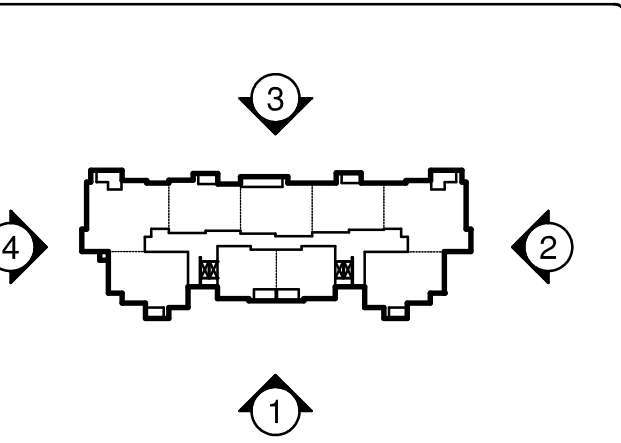

COPYRIGHT © HEDK Architects ALL RIGHTS RESERVED

REVISIONS

PATHWAY ON WOODROW

DENTON, TEXAS

PROGRESS SET
REVIEW PRINTS ONLY
AND NOT TO BE USED FOR
REGULATORY APPROVAL,
PERMIT OR CONSTRUCTION



DATE
02-24-2022

PROJECT
21243


SHEET NUMBER

A4-01
BLDG A
ELEVATIONS



ESTIMATED % OF	
WINDOWS & DOORWAYS	20%
WALLS	80%
TOTAL:	100%

3 BUILDING 'A' ELEVATION
SCALE 1/8" = 1'-0"

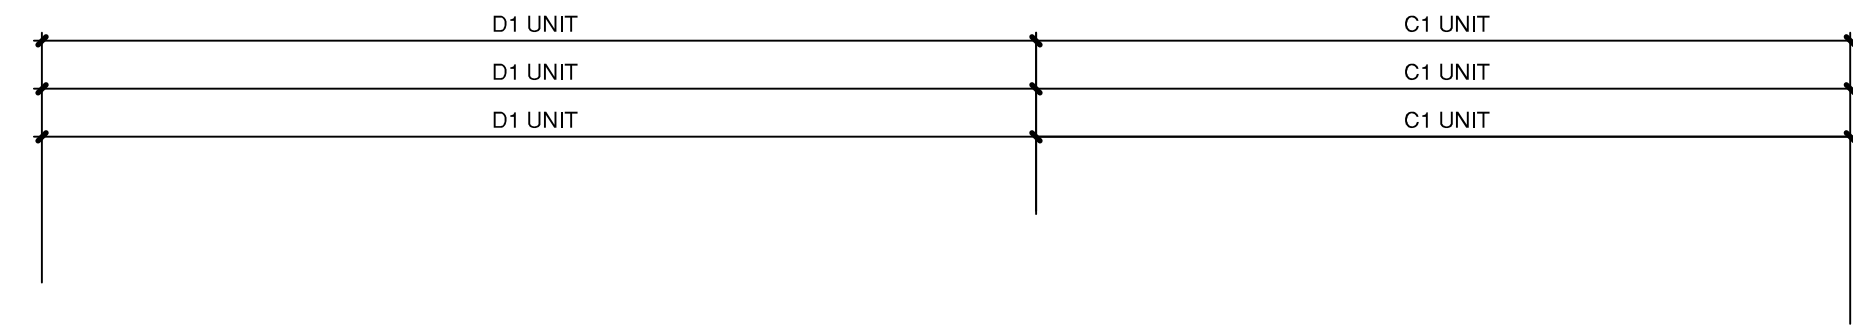

ESTIMATED % OF	
WINDOWS & DOORWAYS	15%
WALLS	85%
TOTAL:	100%

4 BUILDING 'A' ELEVATION
SCALE 1/8" = 1'-0"

ELEVATION LEGEND


- T.O.H. = TOP OF HEEL
- T.O.D. = TOP OF DECK
- T.O.P. = TOP OF PLATE
- T.O.S. = TOP OF SLAB

MATERIALS KEY


- COMPOSITION SHINGLES
- ADHERED STONE
- FIBER CEMENT LAP SIDING
- BOARD AND BATTEN

NOTE: CONTRACTOR TO VERIFY ELECTRICAL METER BOX SIZES AND COORDINATE SURROUNDING SIDING FEATURE

BUILDING TYPE 'A' - ELEVATION KEY

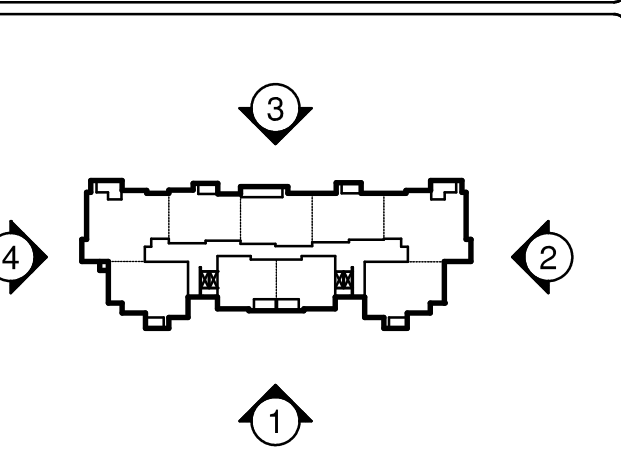

COPYRIGHT © HEDK Architects ALL RIGHTS RESERVED

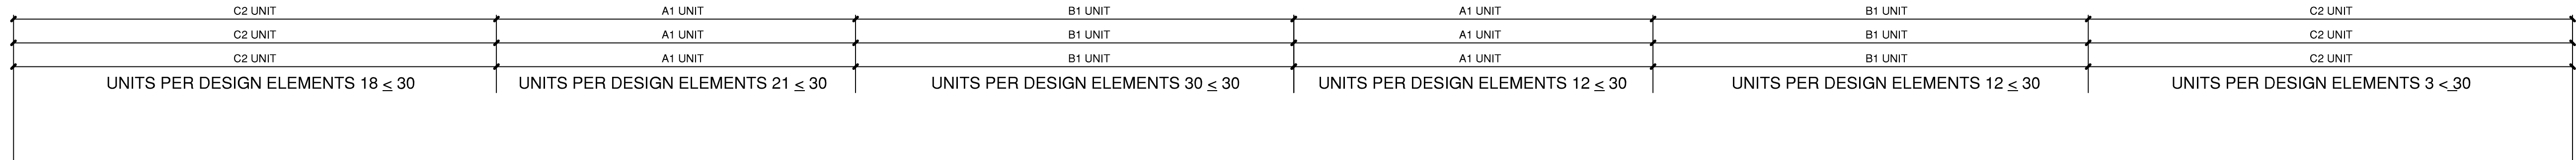

2 BUILDING 'B' ELEVATION
SCALE: 1/8" = 1'-0"

ESTIMATED % OF	
FENESTRATION	25%
WALLS	75%
TOTAL:	100%

ELEVATION LEGEND


- T.O.H. = TOP OF HEEL
- T.O.D. = TOP OF DECK
- T.O.P. = TOP OF PLATE
- T.O.S. = TOP OF SLAB

MATERIALS KEY

- COMPOSITION SHINGLES
- ADHERED STONE
- FIBER CEMENT LAP SIDING
- BOARD AND BATTEN

NOTE: CONTRACTOR TO VERIFY ELECTRICAL METER BOX SIZES AND COORDINATE SURROUNDING SIDING FEATURE

BUILDING TYPE 'B' - ELEVATION KEY

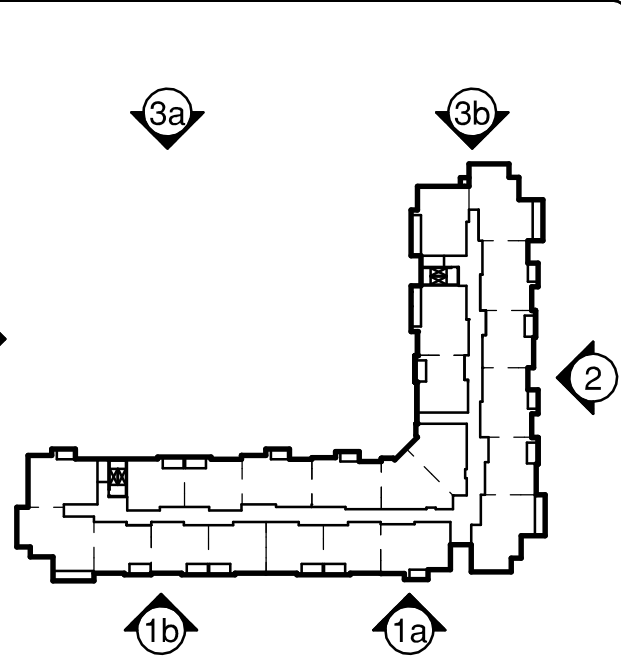


COPYRIGHT © HEDK Architects ALL RIGHTS RESERVED




3 BUILDING TYPE 'B'
SCALE: NTS

3a
3b

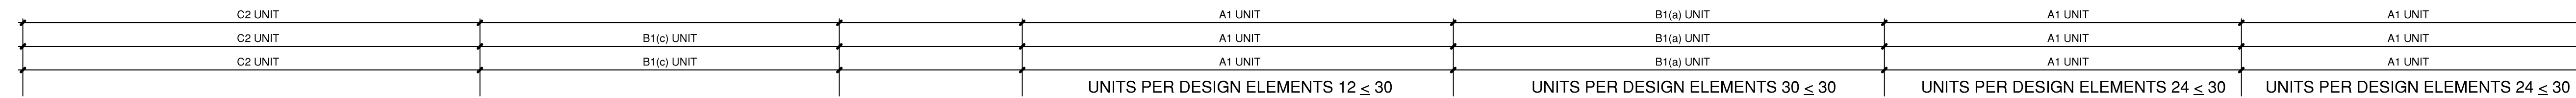

3a BUILDING 'B' ELEVATION
SCALE: 1/8" = 1'-0"

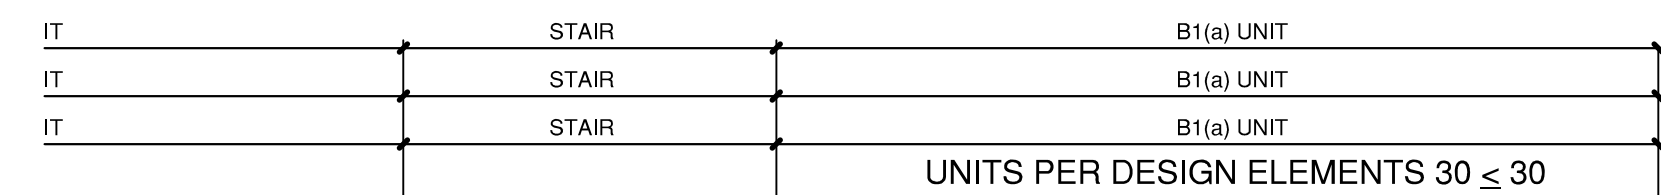

ESTIMATED % OF	
FENESTRATION	25%
WALLS	75%
TOTAL:	100%

ELEVATION LEGEND

T.O.H. =	TOP OF HEEL
T.O.D. =	TOP OF DECK
T.O.P. =	TOP OF PLATE
T.O.S. =	TOP OF SLAB


MATERIALS KEY

	COMPOSITION SHINGLES
	ADHERED STONE
	FIBER CEMENT LAP SIDING
	BOARD AND BATTEN

NOTE: CONTRACTOR TO VERIFY ELECTRICAL METER BOX SIZES AND COORDINATE SURROUNDING SIDING FEATURE



3b BUILDING 'B' ELEVATION
SCALE: 1/8" = 1'-0"

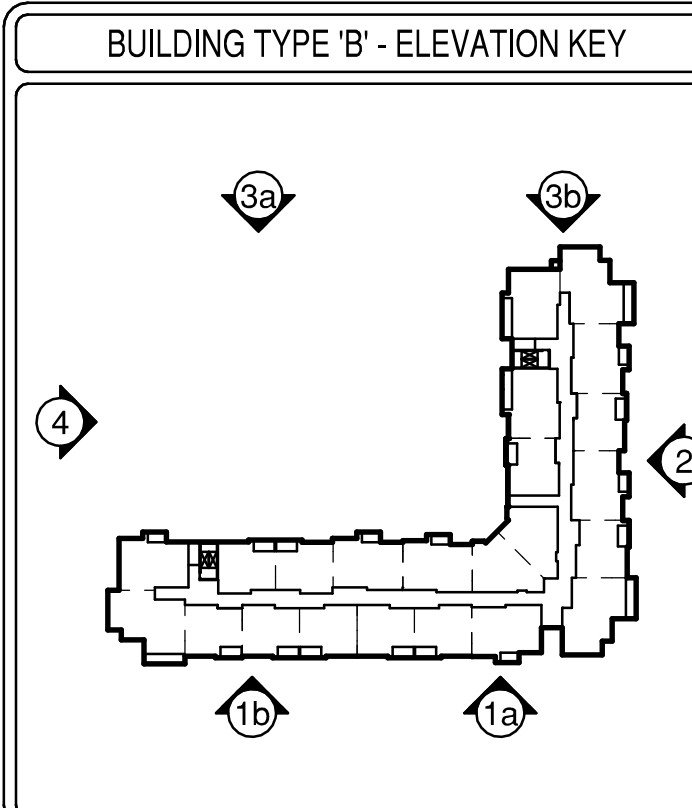

COPYRIGHT © HEDEK Architects ALL RIGHTS RESERVED

REVISIONS

NO.	DATE	DESCRIPTION

PATHWAY ON WOODROW
DENTON, TEXAS

PROGRESS SET
REVIEW PRINTS ONLY
AND NOT TO BE USED FOR
REGULATORY APPROVAL,
PERMIT OR CONSTRUCTION




DATE
02-24-2022

PROJECT
21243

SHEET NUMBER

A4-13
BUILDING B
ELEVATIONS

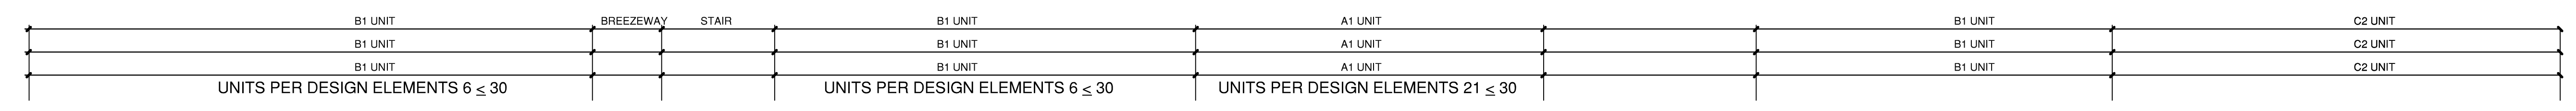


ESTIMATED % OF	
FENESTRATION	30%
WALLS	70%
TOTAL:	100%

4 BUILDING 'B' ELEVATION
SCALE: 1/8" = 1'-0"

ELEVATION LEGEND	
T.O.H.	= TOP OF HEEL
T.O.D.	= TOP OF DECK
T.O.P.	= TOP OF PLATE
T.O.S.	= TOP OF SLAB

MATERIALS KEY	
	COMPOSITION SHINGLES
	ADHERED STONE
	FIBER CEMENT LAP SIDING
	BOARD AND BATTEN

NOTE: CONTRACTOR TO VERIFY ELECTRICAL METER BOX SIZES AND COORDINATE SURROUNDING SIDING FEATURE

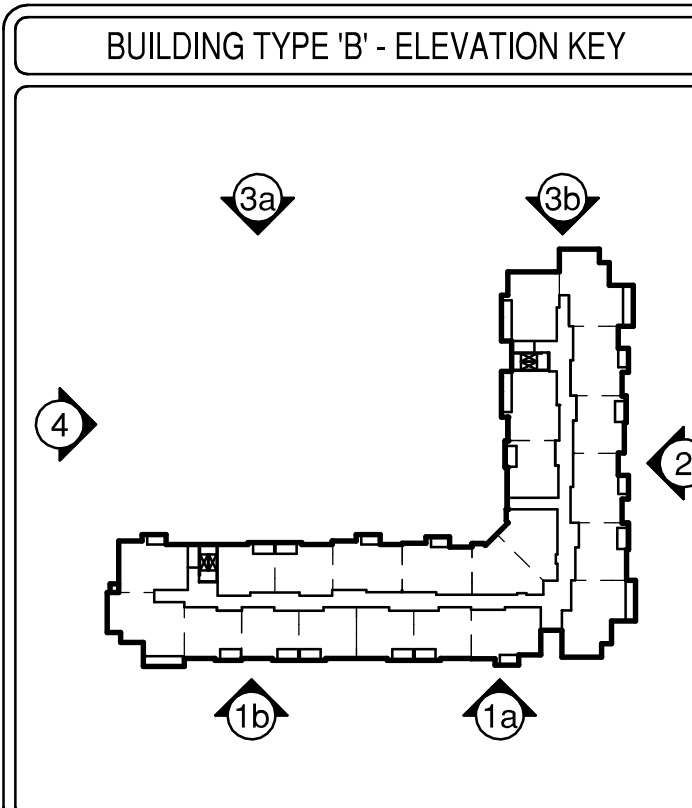


COPYRIGHT © HEDK Architects ALL RIGHTS RESERVED




1a
1b

1 BUILDING TYPE 'C'
SCALE: NTS

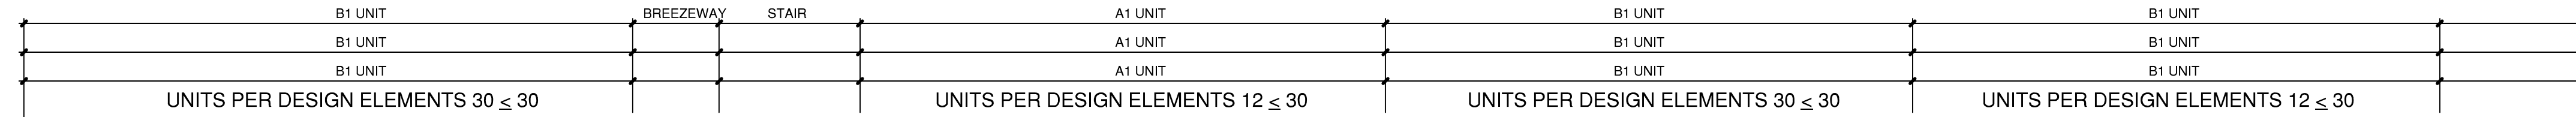

1a BUILDING 'C' ELEVATION
SCALE: 1/8" = 1'-0"

ESTIMATED % OF	
FENESTRATION	26%
WALLS	74%
TOTAL:	100%

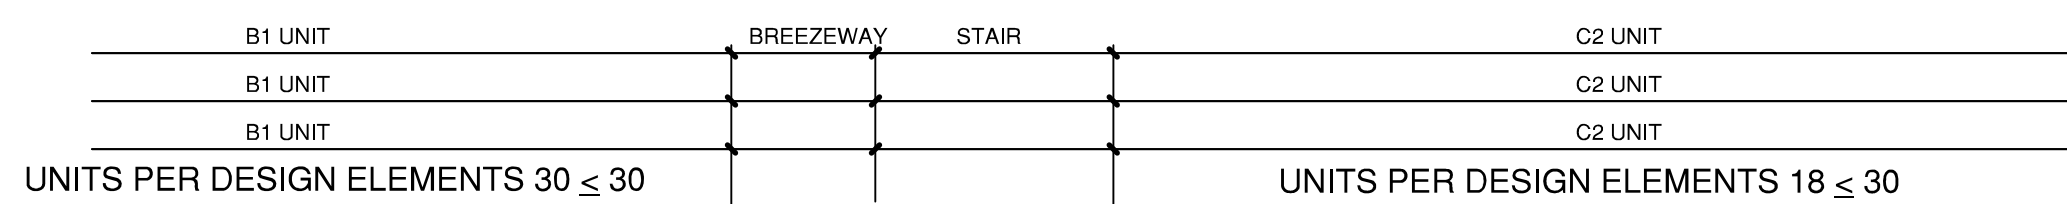

1b BUILDING 'C' ELEVATION
SCALE: 1/8" = 1'-0"

ELEVATION LEGEND


- T.O.H. = TOP OF HEEL
- T.O.D. = TOP OF DECK
- T.O.P. = TOP OF PLATE
- T.O.S. = TOP OF SLAB

MATERIALS KEY

- COMPOSITION SHINGLES
- ADHERED STONE
- FIBER CEMENT LAP SIDING
- BOARD AND BATTEN

NOTE: CONTRACTOR TO VERIFY ELECTRICAL METER BOX SIZES AND COORDINATE SURROUNDING SIDING FEATURE

BUILDING TYPE 'C' - ELEVATION KEY

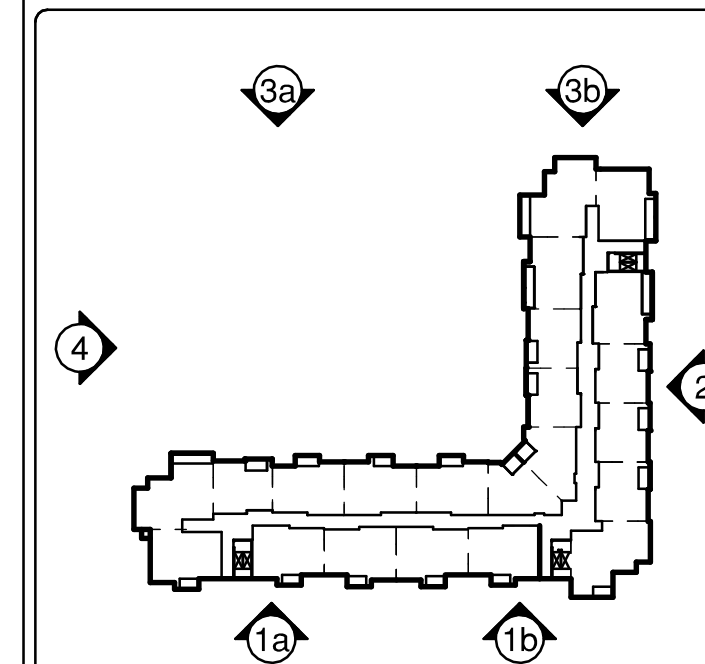

COPYRIGHT © HEDK Architects ALL RIGHTS RESERVED

NOT FOR
REGULATORY APPROVAL,
PERMITTING,
OR CONSTRUCTION
03-24-2022

REVISIONS

NO.	DATE	DESCRIPTION

PATHWAY ON WOODROW
DENTON, TEXAS

PROGRESS SET
REVIEW PRINTS ONLY
AND NOT TO BE USED FOR
REGULATORY APPROVAL,
PERMIT OR CONSTRUCTION

HEDK
ARCHITECTS
4595 EXCEL PARKWAY ADDISON, TX 75001
214-560-8878
hedk.com

DATE

02-24-2022


PROJECT

21243

SHEET NUMBER

A4-21

BUILDING C
ELEVATIONS

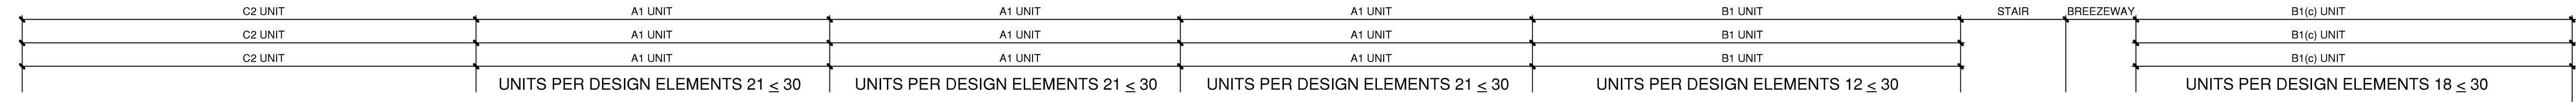

ESTIMATED % OF	
WALLS	75%
TOTAL	100%

2 BUILDING 'C' ELEVATION
SCALE: 1/8" = 1'-0"

ELEVATION LEGEND


- T.O.H. = TOP OF HEEL
- T.O.D. = TOP OF DECK
- T.O.P. = TOP OF PLATE
- T.O.S. = TOP OF SLAB

MATERIALS KEY

- COMPOSITION SHINGLES
- ADHERED STONE
- FIBER CEMENT LAP SIDING
- BOARD AND BATTEN

NOTE: CONTRACTOR TO VERIFY ELECTRICAL METER BOX SIZES AND COORDINATE SURROUNDING SIDING FEATURE

BUILDING TYPE 'C' - ELEVATION KEY

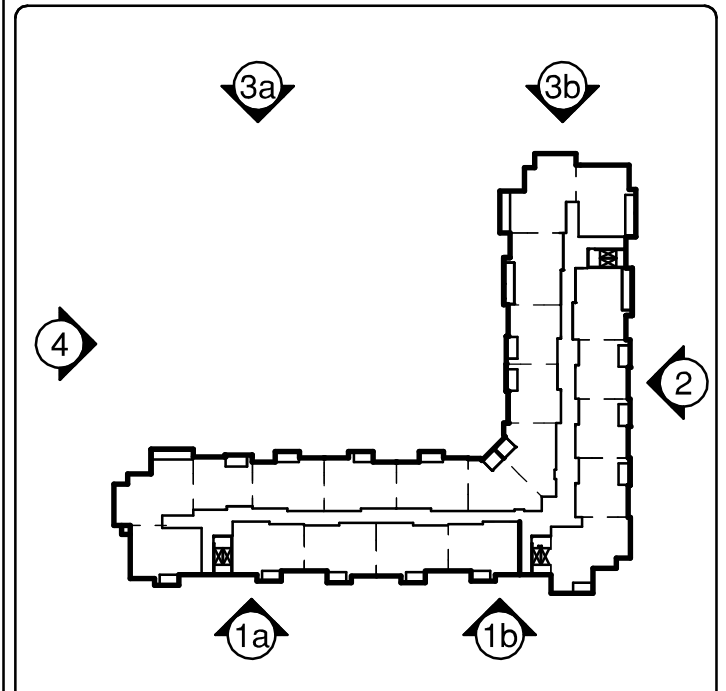


COPYRIGHT © HEDK Architects ALL RIGHTS RESERVED

REVISIONS

NO.	DATE	DESCRIPTION



3 BUILDING TYPE 'C'
SCALE: NTS

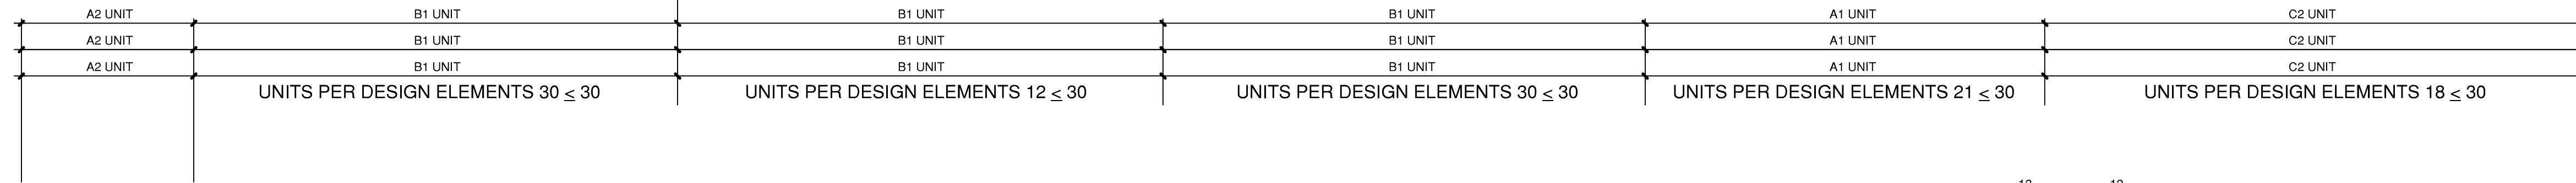

3a BUILDING 'C' ELEVATION
SCALE: 1/8" = 1'-0"

ESTIMATED % OF	
FENESTRATION	25%
WALLS	75%
TOTAL:	100%



3b BUILDING 'C' ELEVATION
SCALE: 1/8" = 1'-0"

ELEVATION LEGEND

T.O.H. = TOP OF HEEL
T.O.D. = TOP OF DECK
T.O.P. = TOP OF PLATE
T.O.S. = TOP OF SLAB

MATERIALS KEY

- COMPOSITION SHINGLES
- ADHERED STONE
- FIBER CEMENT LAP SIDING
- BOARD AND BATTEN

NOTE: CONTRACTOR TO VERIFY ELECTRICAL METER BOX SIZES AND COORDINATE SURROUNDING SIDING FEATURE

BUILDING TYPE 'C' - ELEVATION KEY

PATHWAY ON WOODROW
DENTON, TEXAS

PROGRESS SET
REVIEW PRINTS ONLY
AND NOT TO BE USED FOR
REGULATORY APPROVAL,
PERMIT OR CONSTRUCTION

HEDK
ARCHITECTS
4595 EXCEL PARKWAY ADDISON, TX 75001
214-560-6878
hedk.com

DATE
02-24-2022

PROJECT
21243

SHEET NUMBER

A4-22
BUILDING C
ELEVATIONS

COPYRIGHT © HEDK Architects ALL RIGHTS RESERVED

REVISIONS

NO.	DATE	DESCRIPTION

PATHWAY ON WOODROW

DENTON, TEXAS

PROGRESS SET
REVIEW PRINTS ONLY
AND NOT TO BE USED FOR
REGULATORY APPROVAL,
PERMIT OR CONSTRUCTION




DATE
02-24-2022

PROJECT
21243

SHEET NUMBER

A4-23
BUILDING B
ELEVATIONS

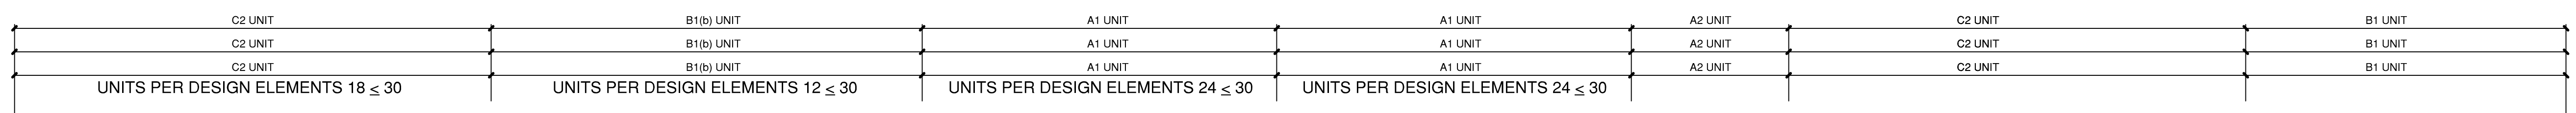

ESTIMATED % OF	
FENESTRATION	30%
WALLS	70%
TOTAL:	100%

4 BUILDING 'C' ELEVATION
SCALE: 1/8" = 1'-0"

ELEVATION LEGEND


T.O.H. = TOP OF HEEL
T.O.D. = TOP OF DECK
T.O.P. = TOP OF PLATE
T.O.S. = TOP OF SLAB

MATERIALS KEY

- COMPOSITION SHINGLES
- ADHERED STONE
- FIBER CEMENT LAP SIDING
- BOARD AND BATTEN

NOTE: CONTRACTOR TO VERIFY ELECTRICAL METER BOX SIZES AND COORDINATE SURROUNDING SIDING FEATURE

BUILDING TYPE 'C' - ELEVATION KEY

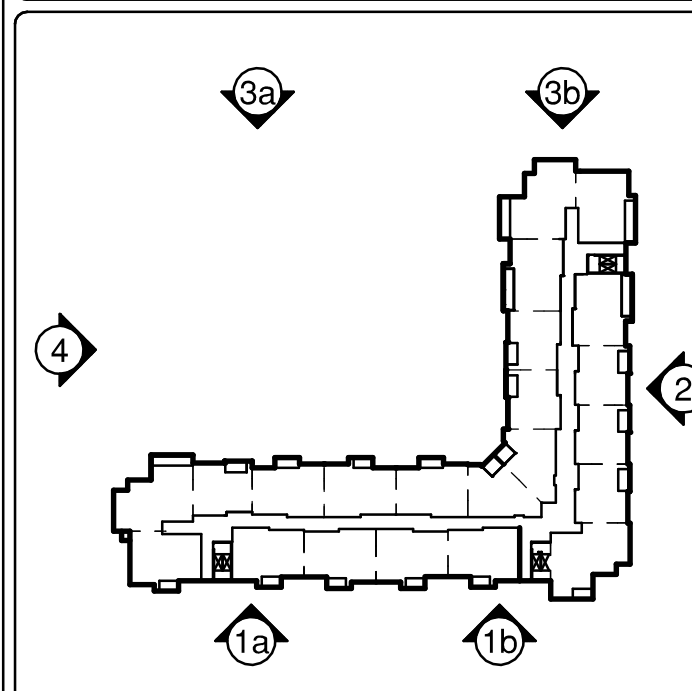

COPYRIGHT © HEDK Architects ALL RIGHTS RESERVED



02-22-2022

REVISIONS

NO.	DATE	DESCRIPTION

WOODROW LANE

DENTON, TEXAS

ISSUED
02-22-2022



DATE
02-22-2022

PROJECT
21243

SHEET NUMBER


A4-30
CLUB
EXTERIOR ELEVATIONS

COPYRIGHT © HEDK Architects ALL RIGHTS RESERVED



1 CLUB OVERALL FRONT ELEVATION
SCALE: 1/8" = 1'-0"

1a
1b

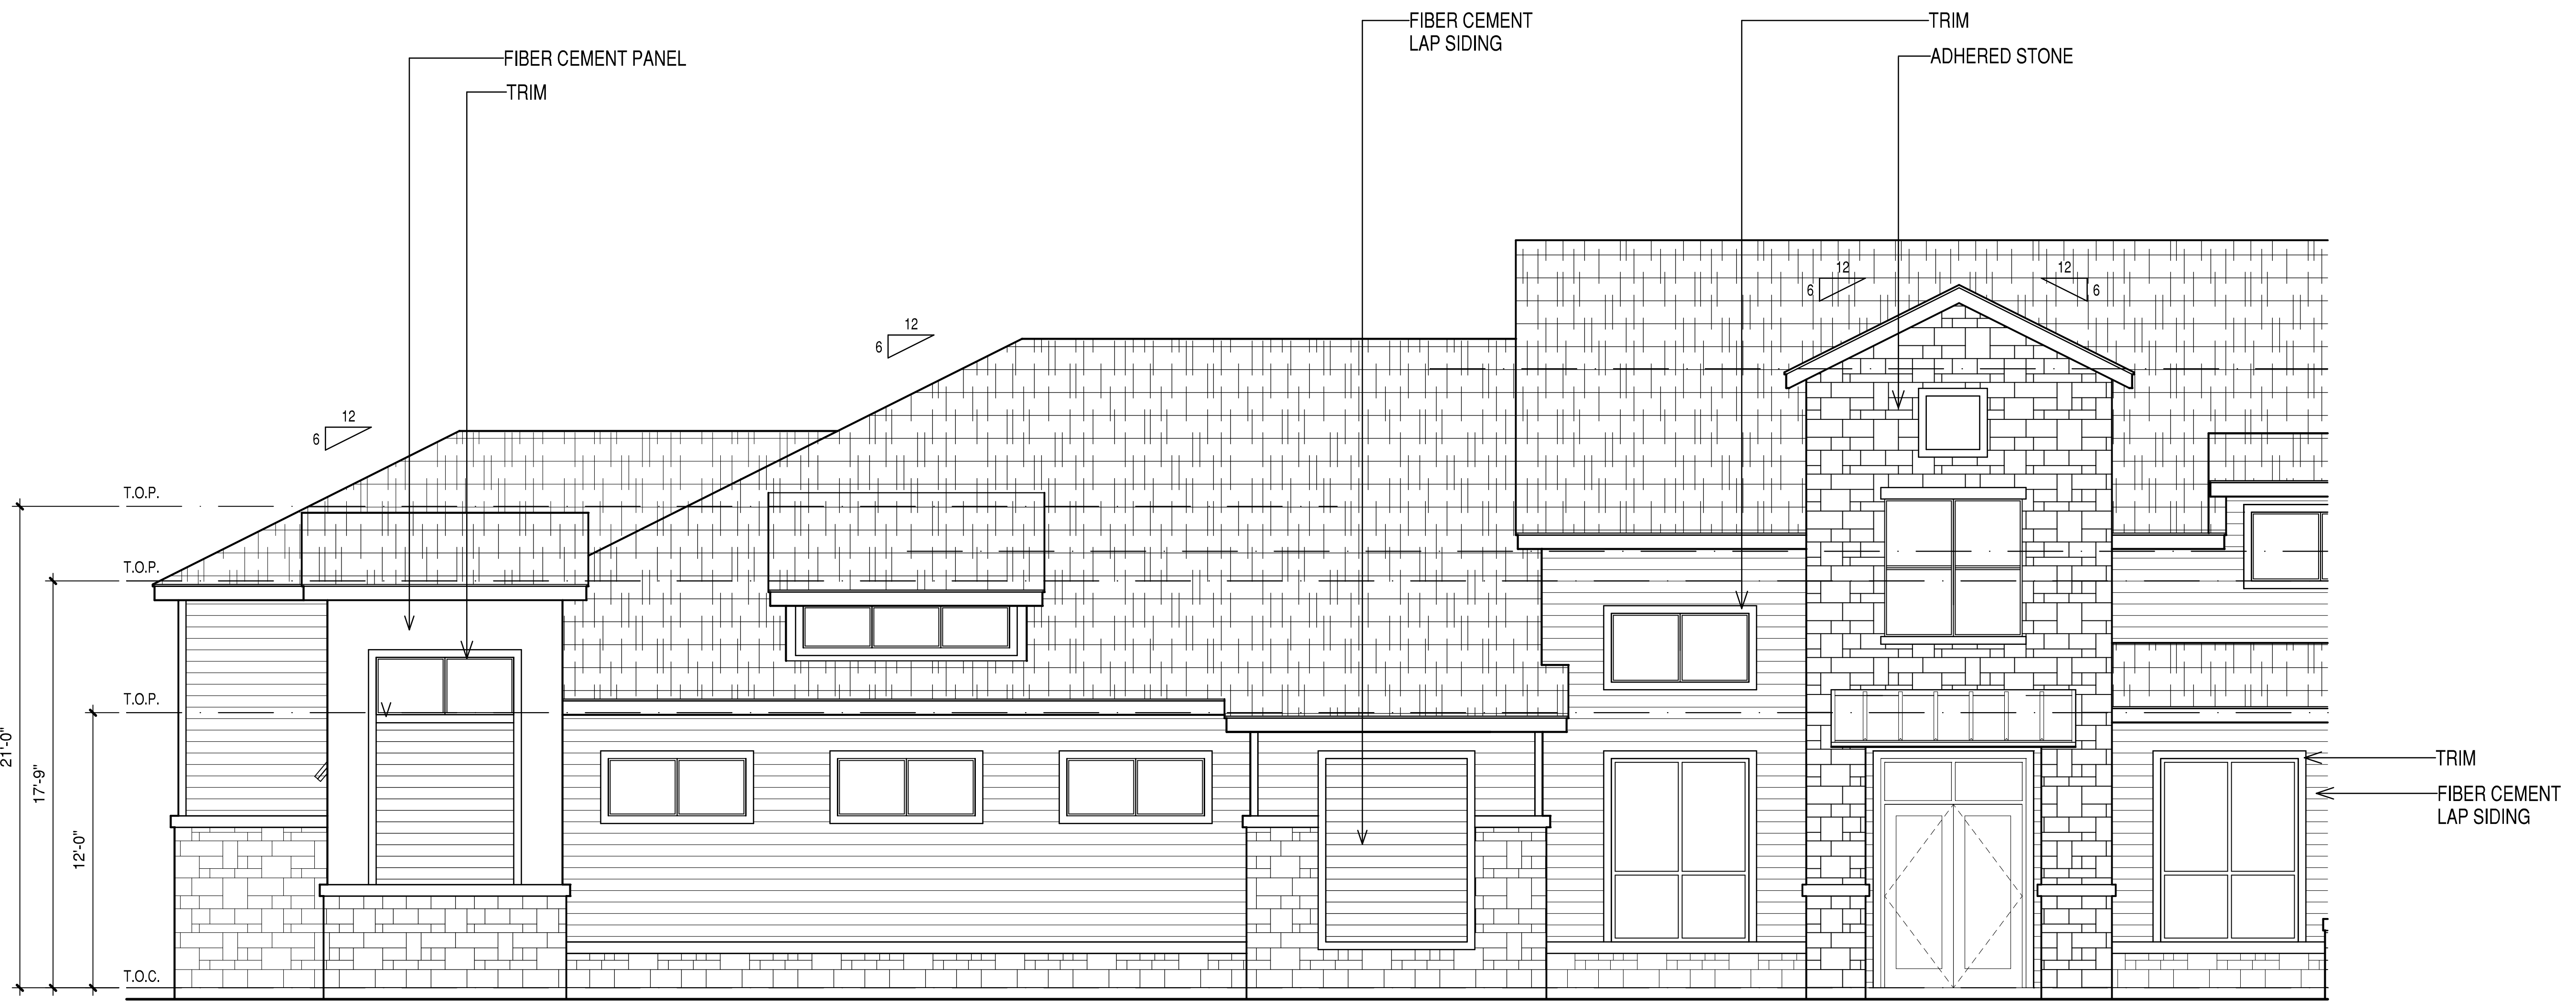

1a CLUB FRONT ELEVATION
SCALE: 1/4" = 1'-0"



02-22-2022

REVISIONS

NO.	DATE	DESCRIPTION

WOODROW LANE

DENTON, TEXAS

ISSUED
02-22-2022




DATE
02-22-2022

PROJECT
21243

SHEET NUMBER

A4-32
CLUB
EXTERIOR ELEVATIONS

COPYRIGHT © HEDK Architects ALL RIGHTS RESERVED

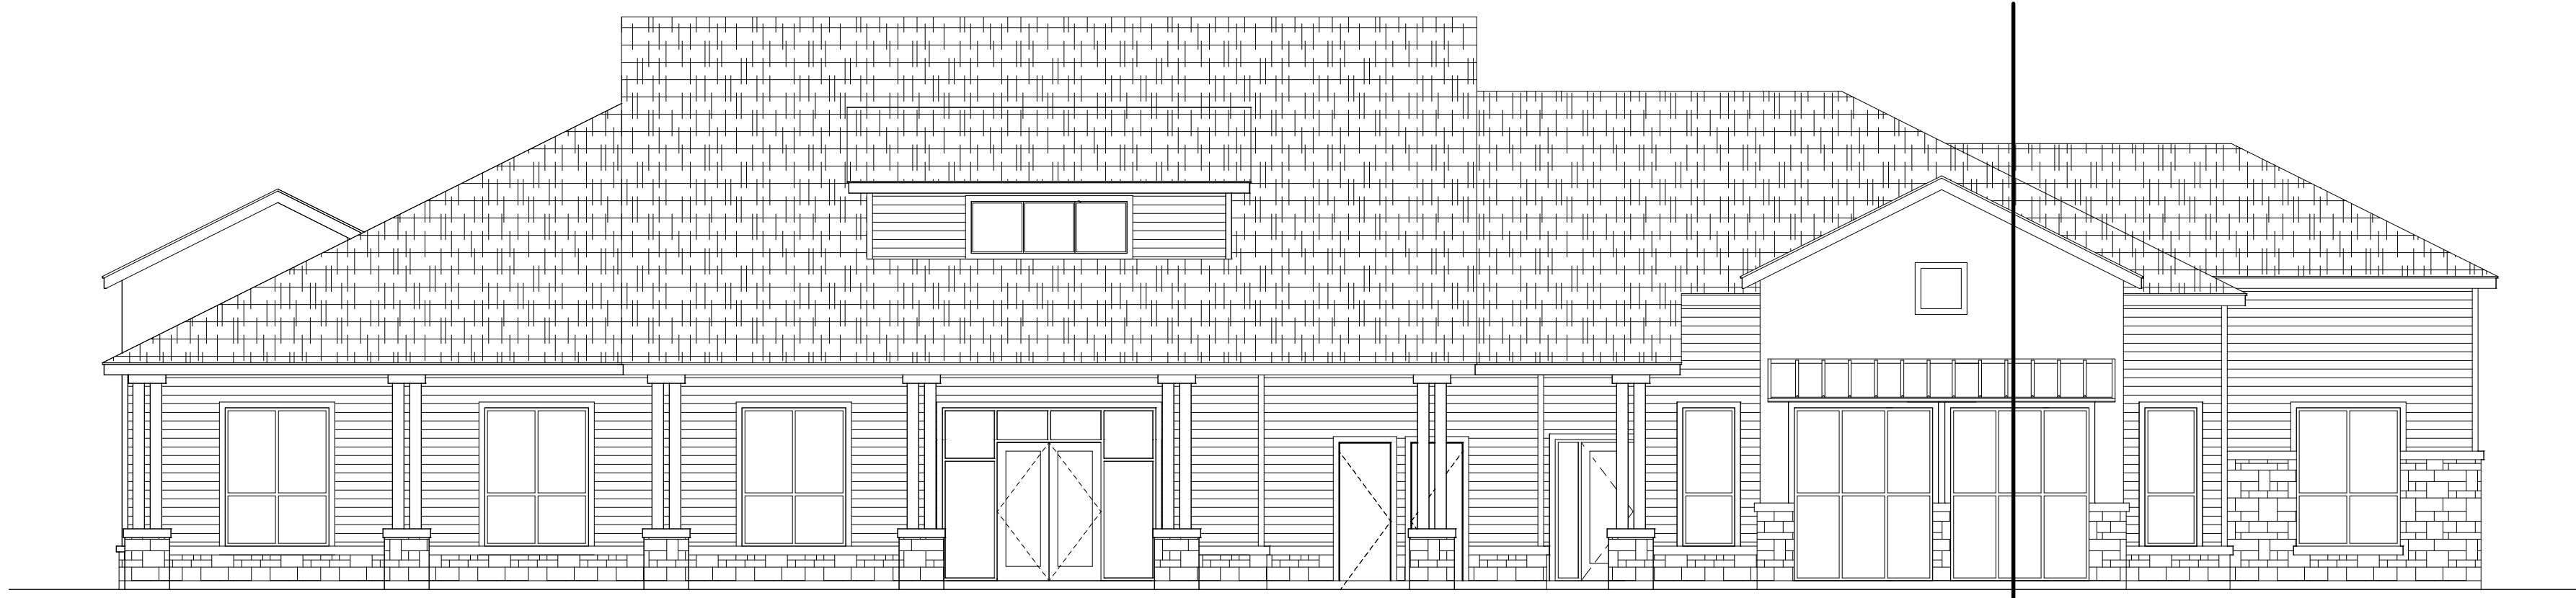

3 CLUB REAR OVERALL ELEVATION
SCALE: 1/8" = 1'-0"

3a
3b



3a CLUB REAR ELEVATION
SCALE: 1/4" = 1'-0"

