



ARCHITECT:  
CROSS ARCHITECTS, PLLC  
12255 W. 15TH STREET  
PLANO, TEXAS 7507  
P: 972.424.3325  
WWW.CROSSARCHITECTS.COM

STUART APARTMENTS  
DENTON, TEXAS

DATE: XX.XX.2022

PROJECT NUMBER:  
22093

## REVISIONS

[illegible]

ISSUED FOR:


**CONSTRUCTION**

SHEET NUMBER


**A4.10**

BUILDING 'A'  
EXTERIOR  
ELEVATIONS

COPYRIGHT © 2022

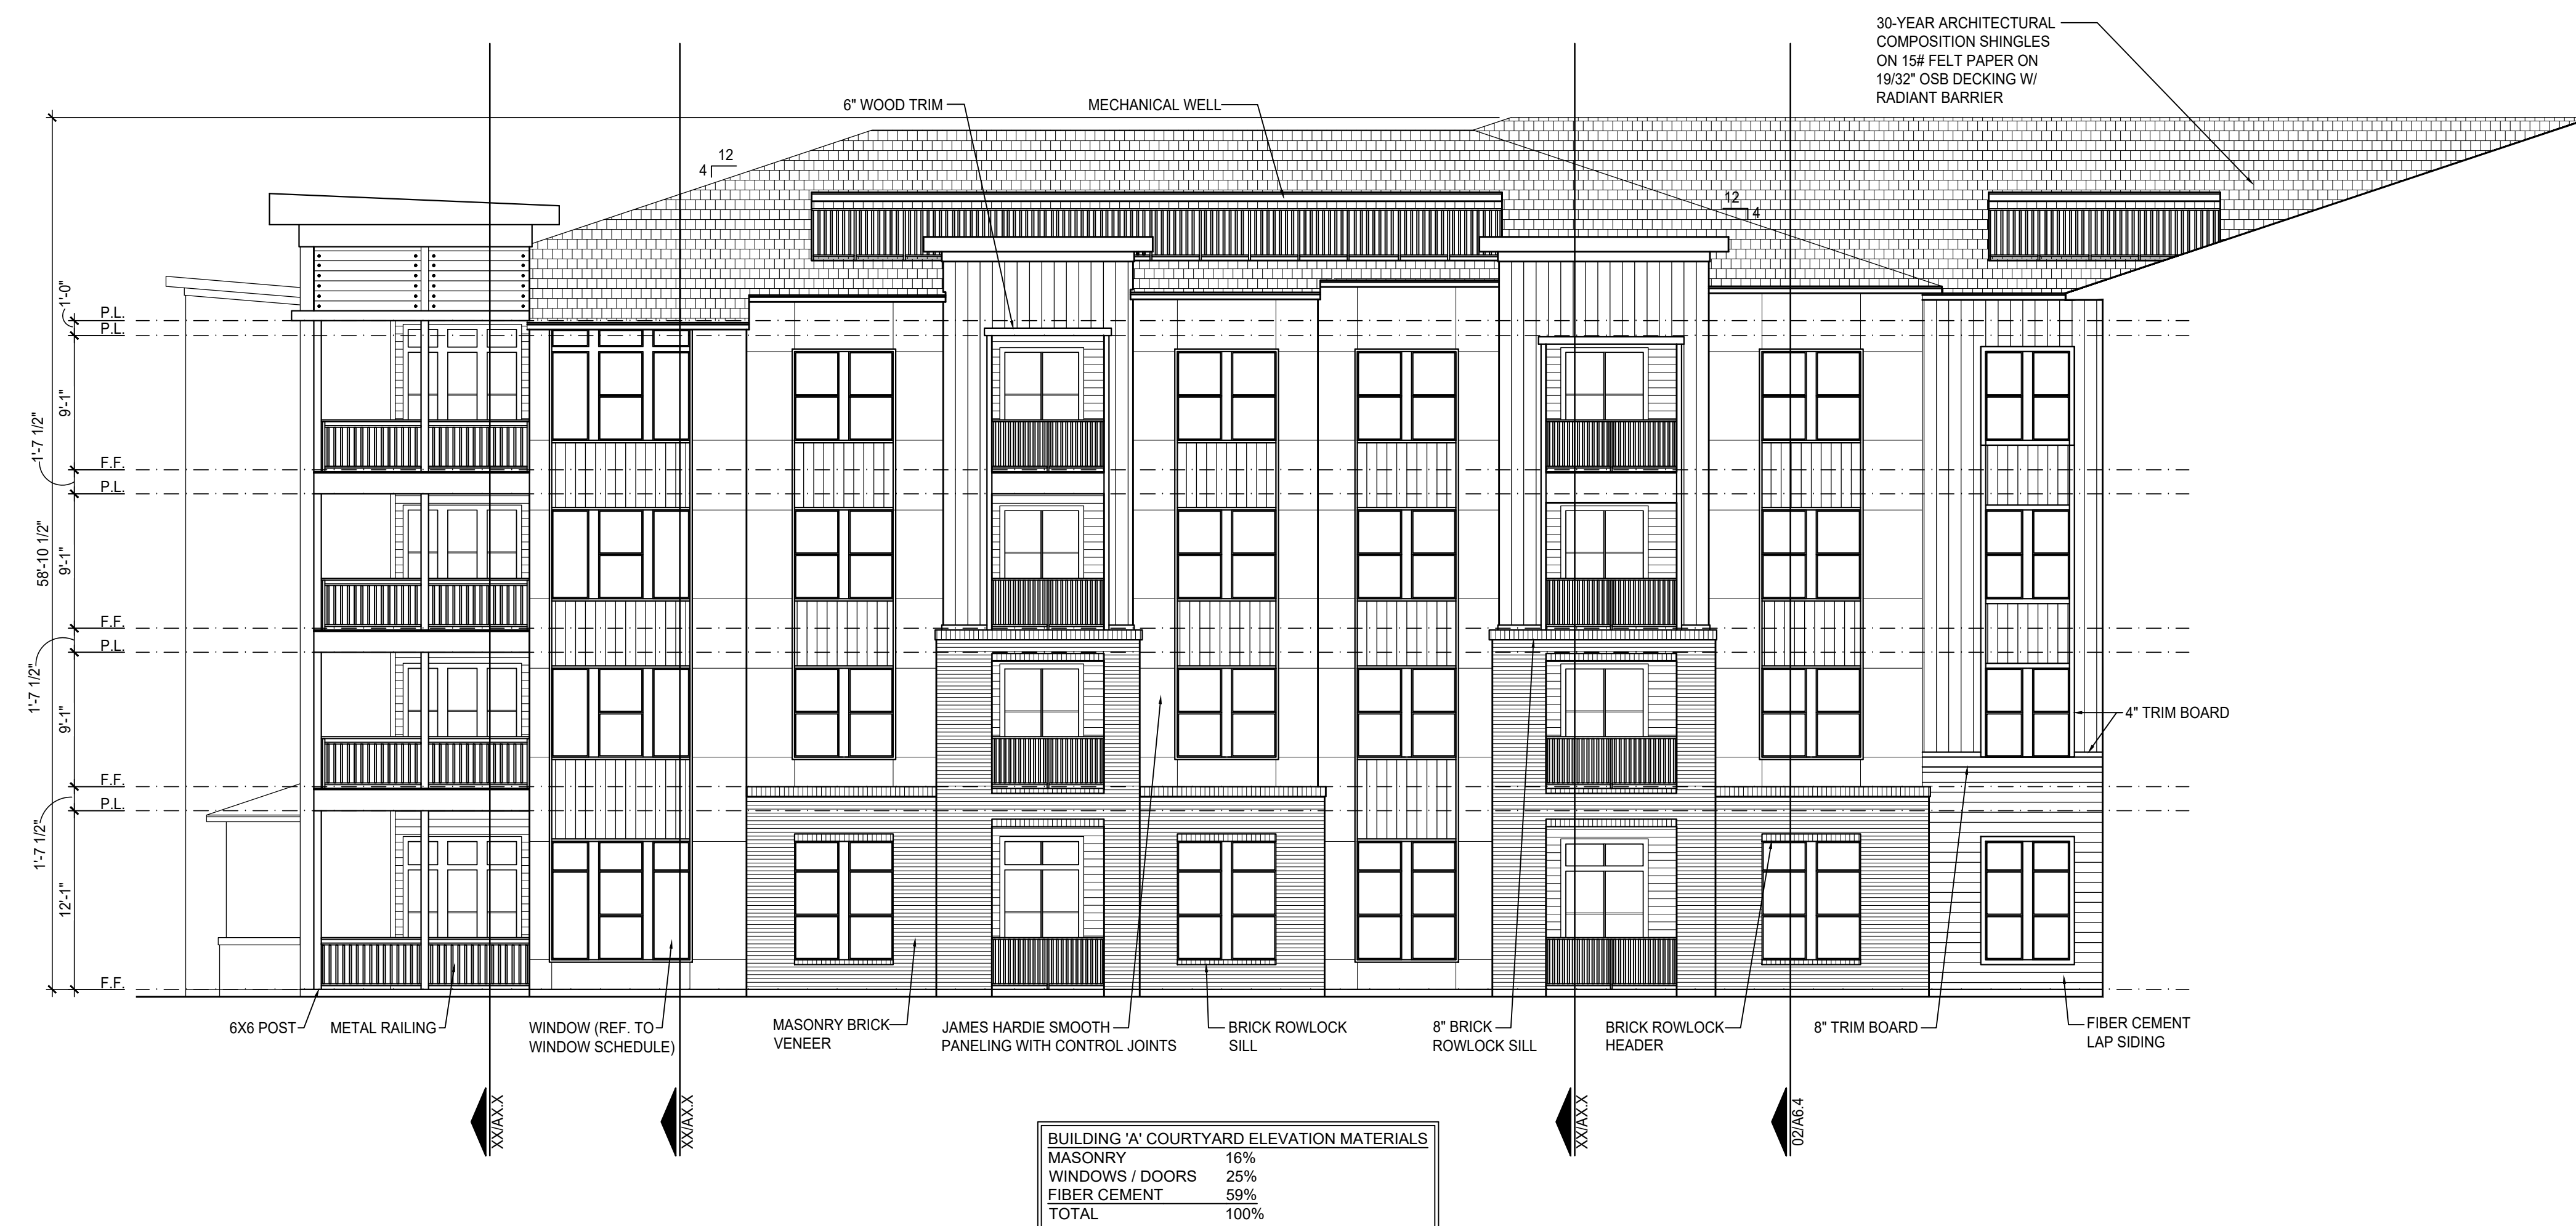

02 BUILDING TYPE 'A' FRONT COURTYARD ELEVATION  
SCALE: 1/8" = 1'-0" 1 REQ'D @ BLDG #1

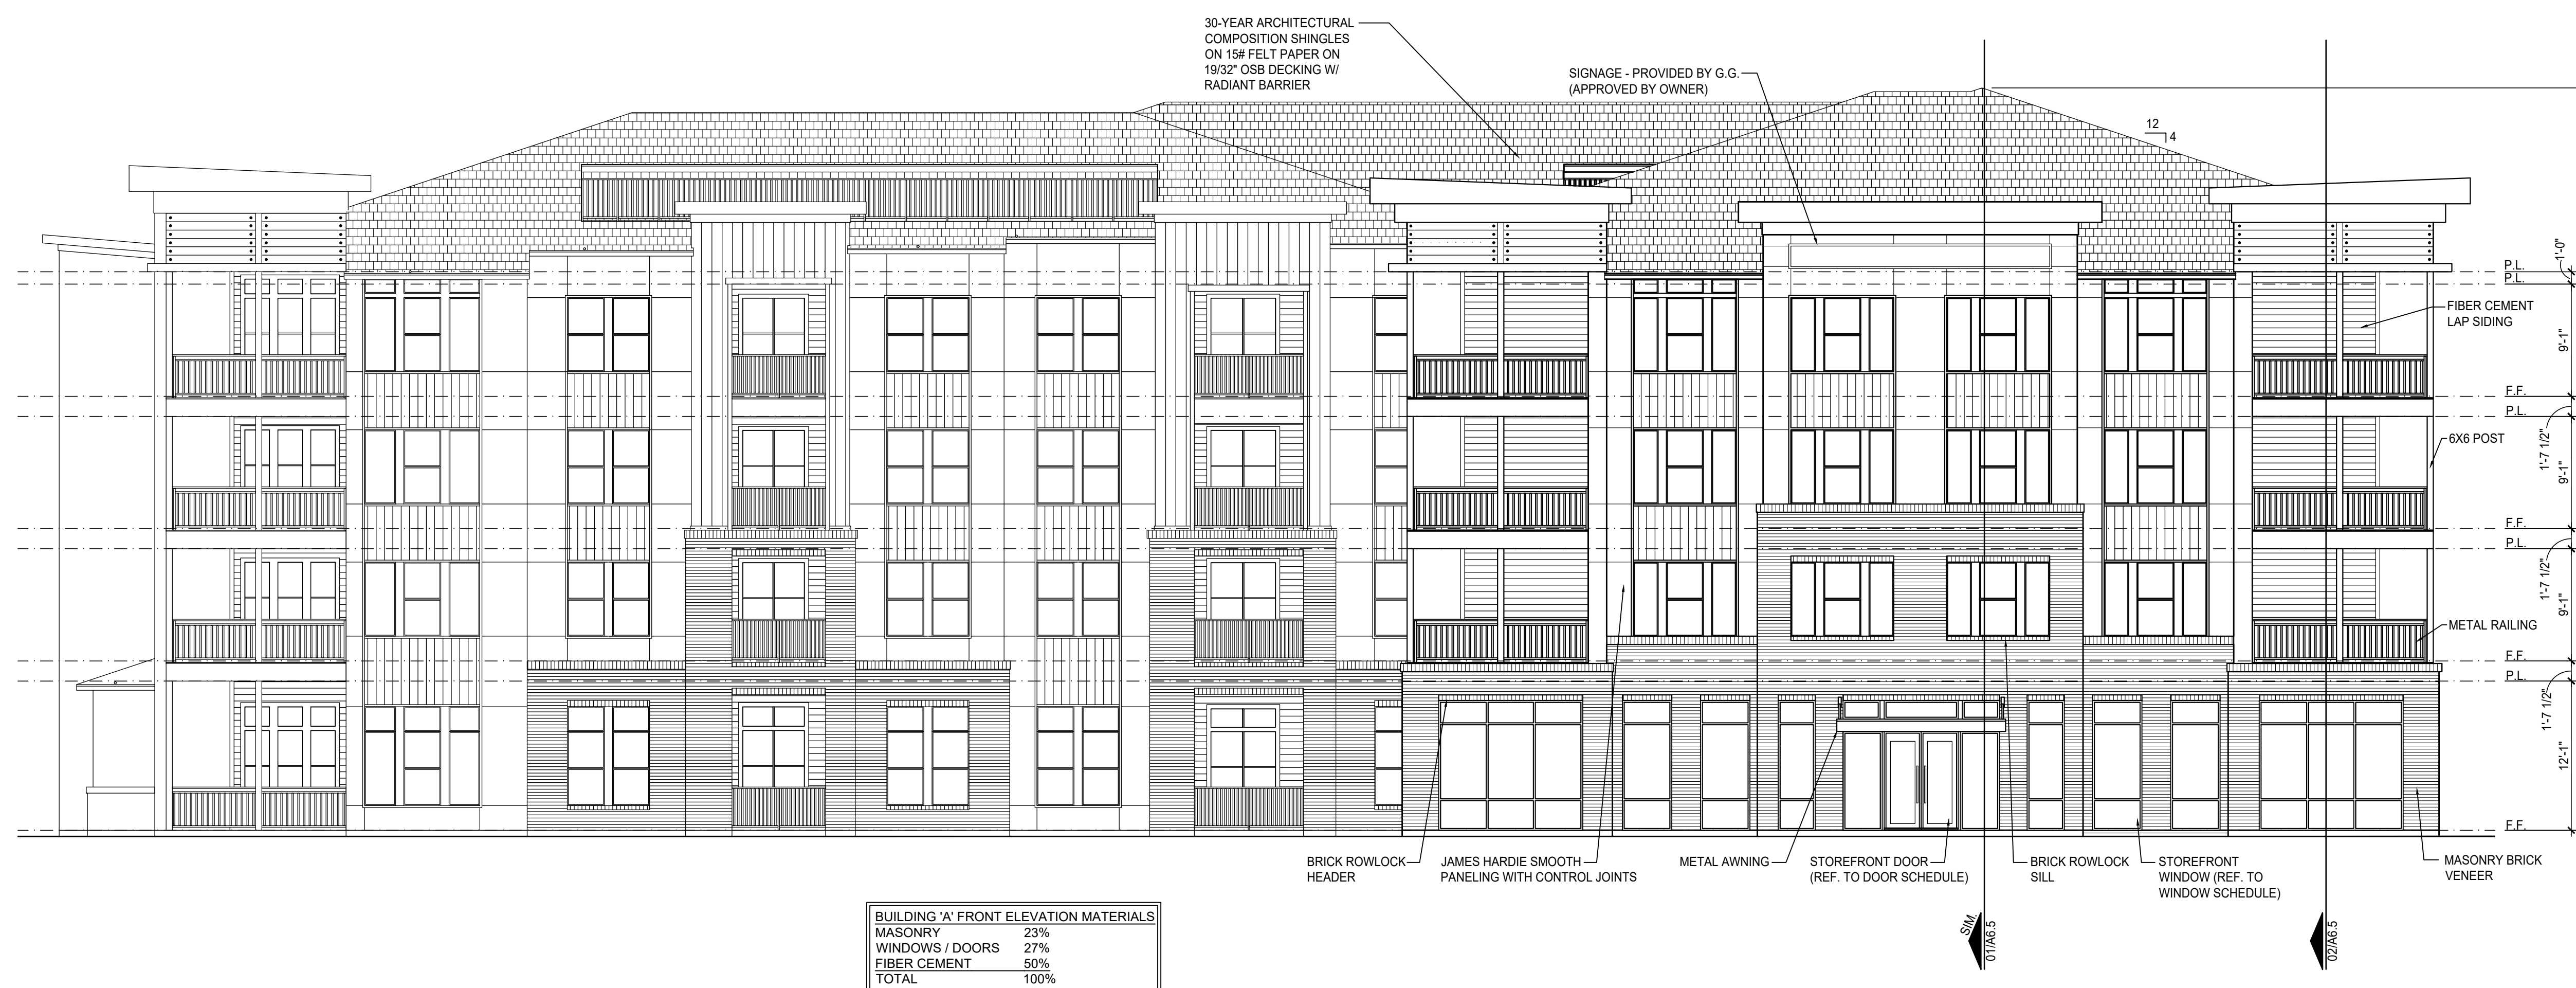

01 BUILDING TYPE 'A' - FRONT ELEVATION  
SCALE: 1/8" = 1'-0" 1 REQ'D @ BLDG #1

STUART APARTMENTS  
DENTON, TEXAS

[illegible]

# A4.10a

BUILDING 'A'  
EXTERIOR  
ELEVATIONS

COPYRIGHT © 2022







STUART APARTMENTS  
DENTON, TEXAS

## REVISIONS

[illegible]

## A4.19

COPYRIGHT © 2022

