


- OVERHEAD ALUM SERVICE BAY DOORS VERTICAL METAL PANEL

- MEDIUM GRAY HORIZONAL METAL PANEL - OVERHEAD ALUM SERVICE BAY DOORS - VERTICAL METAL PANEL - MEDIUM GRAY HORIZONAL METAL PANEL (10" RECESS)

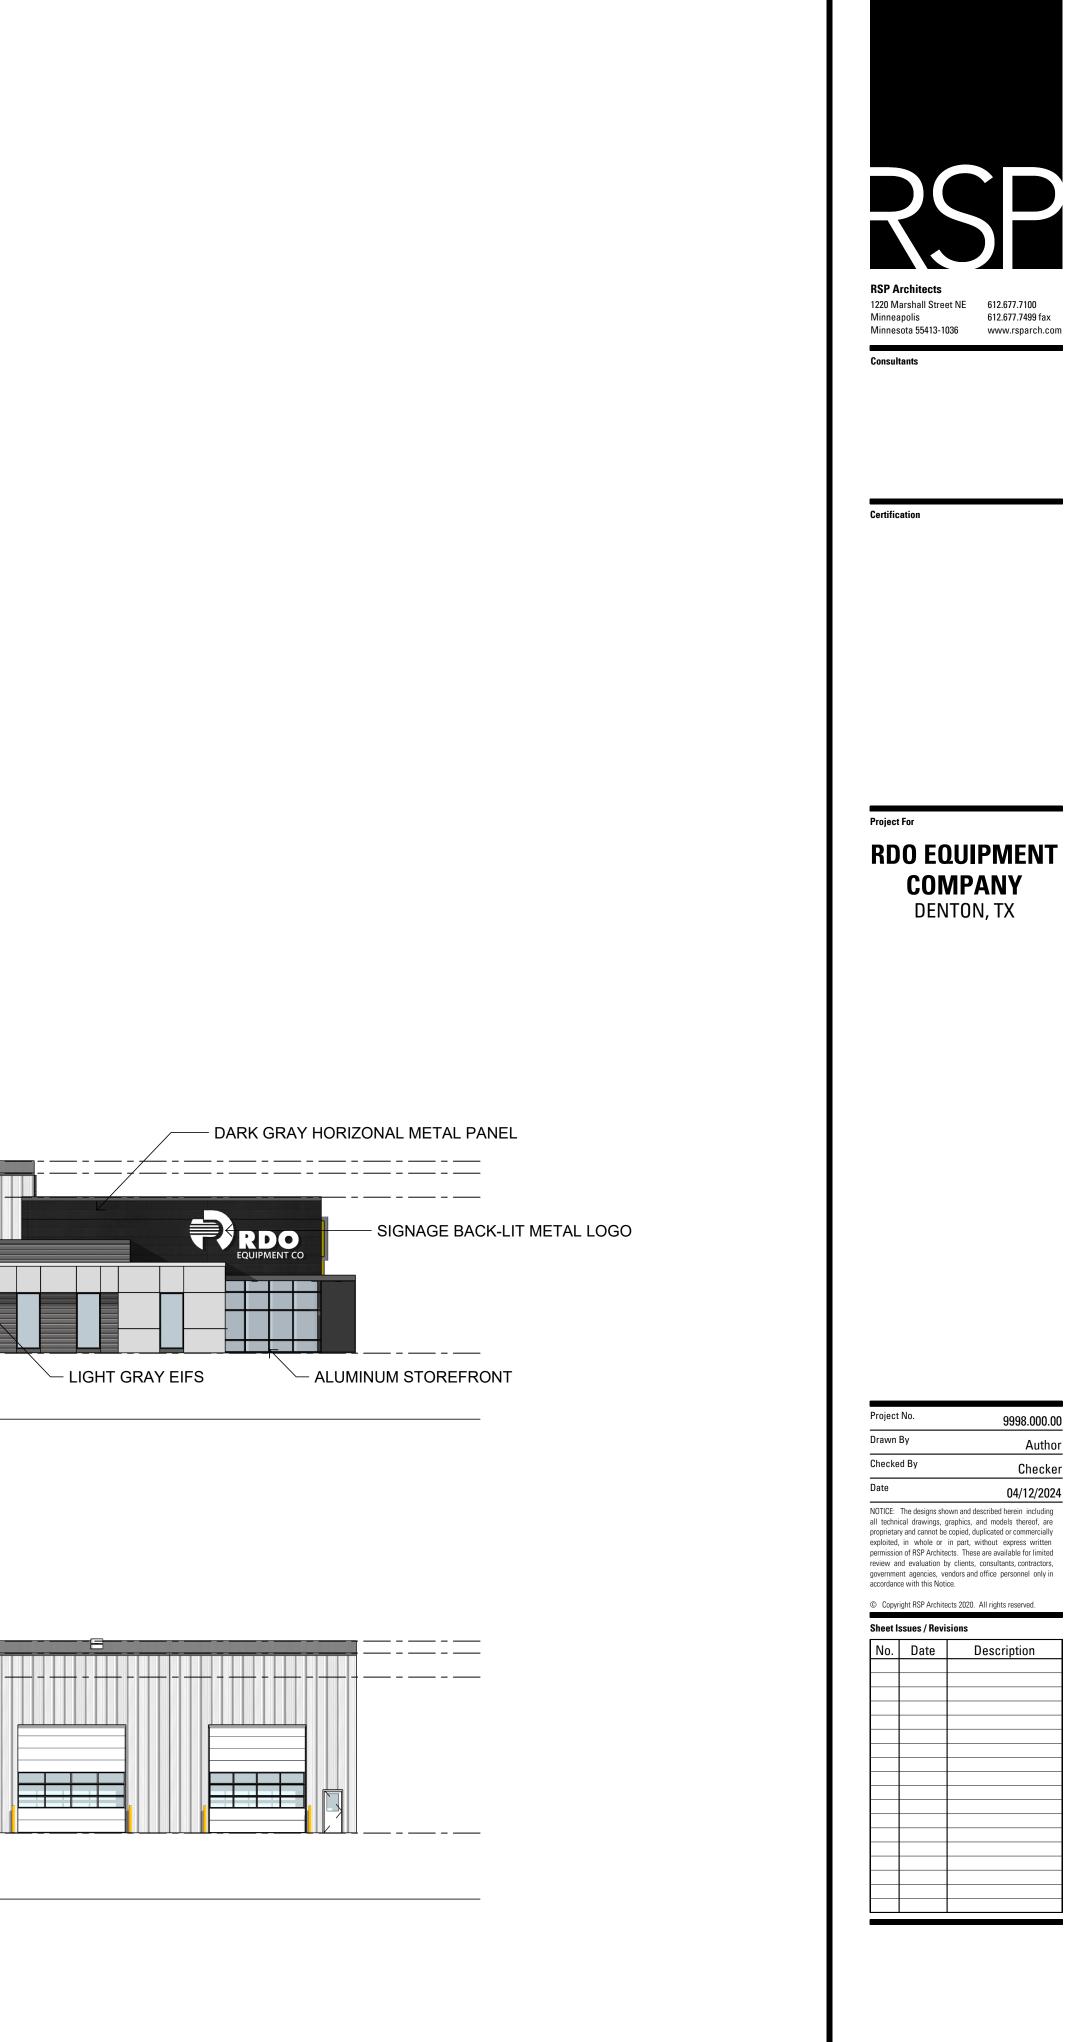

EXTERIOR ELEVATIONS

9998.000.00

Author

Checker

04/12/2024





RS	SP
RSP Architects 1220 Marshall Street NE Minneapolis Minnesota 55413-1036	612.677.7100 612.677.7499 fax www.rsparch.com

RDO EQUIPMENT COMPANY DENTON, TX

Project No.	9998.000.00
Drawn By	Author
Checked By	Checker
Date	04/12/2024
NOTICE: The designs shown ar all technical drawings, graphic proprietary and cannot be copied exploited in whole or in par	s, and models thereof, are d, duplicated or commercially

exploited, in whole or in part, without express written permission of RSP Architects. These are available for limited review and evaluation by clients, consultants, contractors, government agencies, vendors and office personnel only in accordance with this Notice.

© Copyright RSP Architects 2020. All rights reserved. Sheet Issues / Revisions

No.	Date	Description
-		

EXTERIOR RENDER

A010