
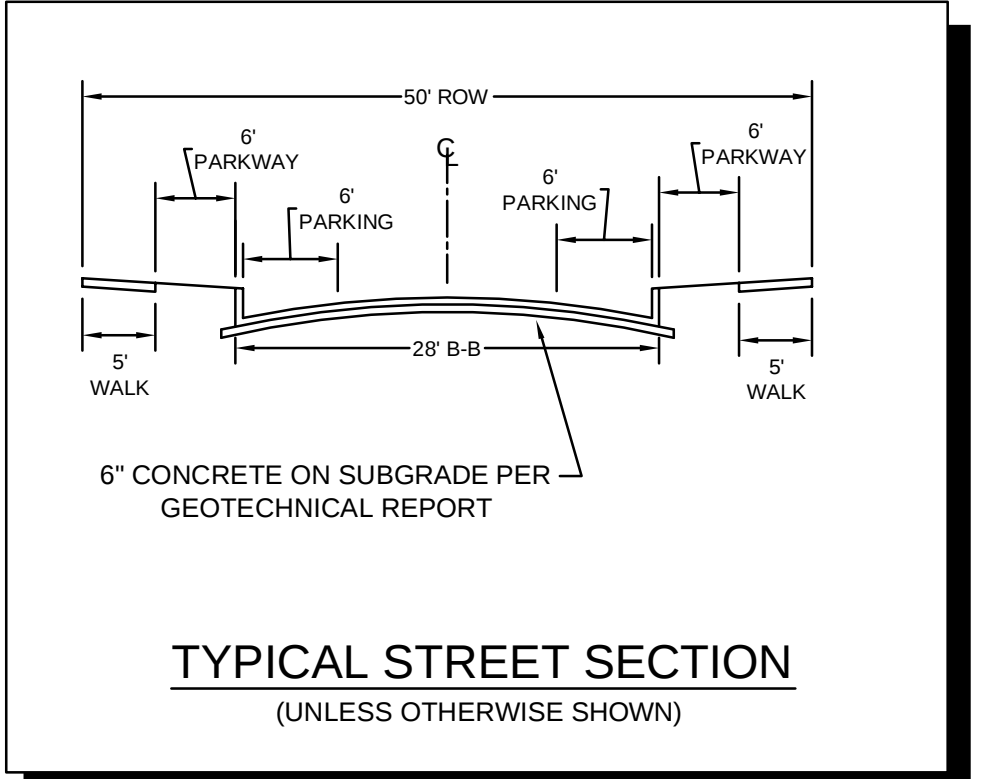
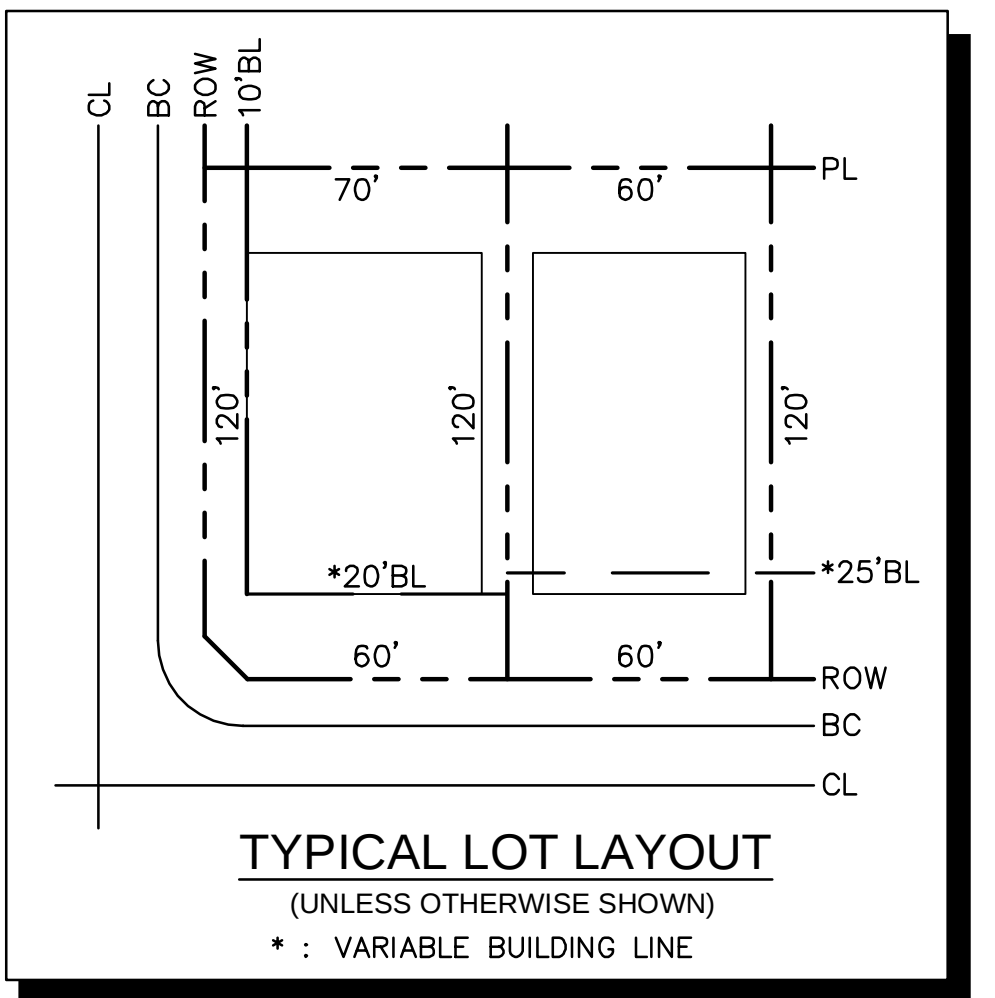
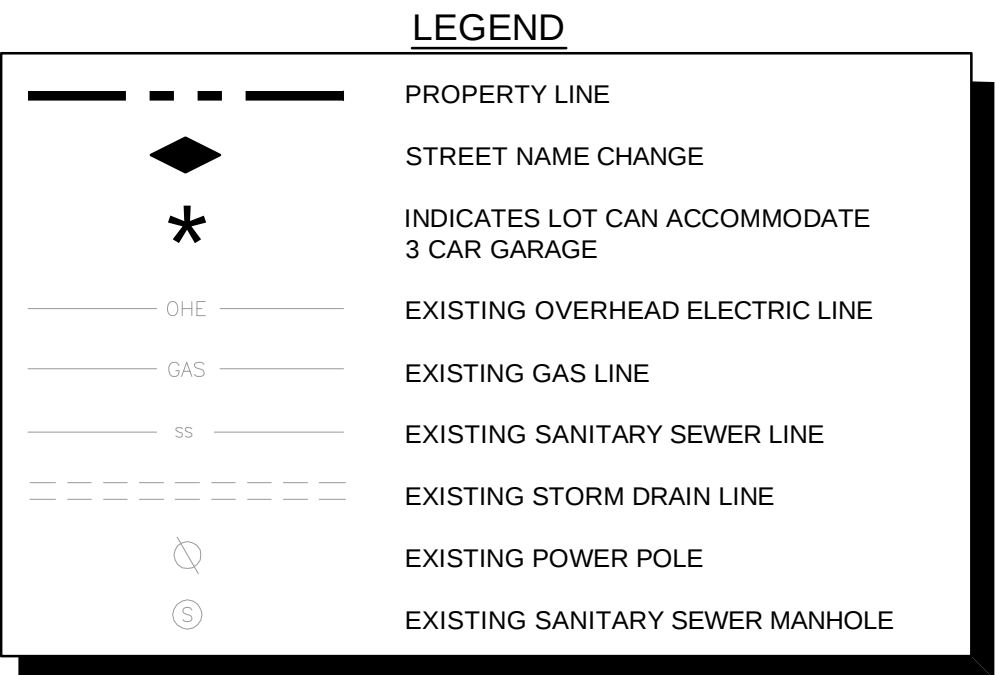
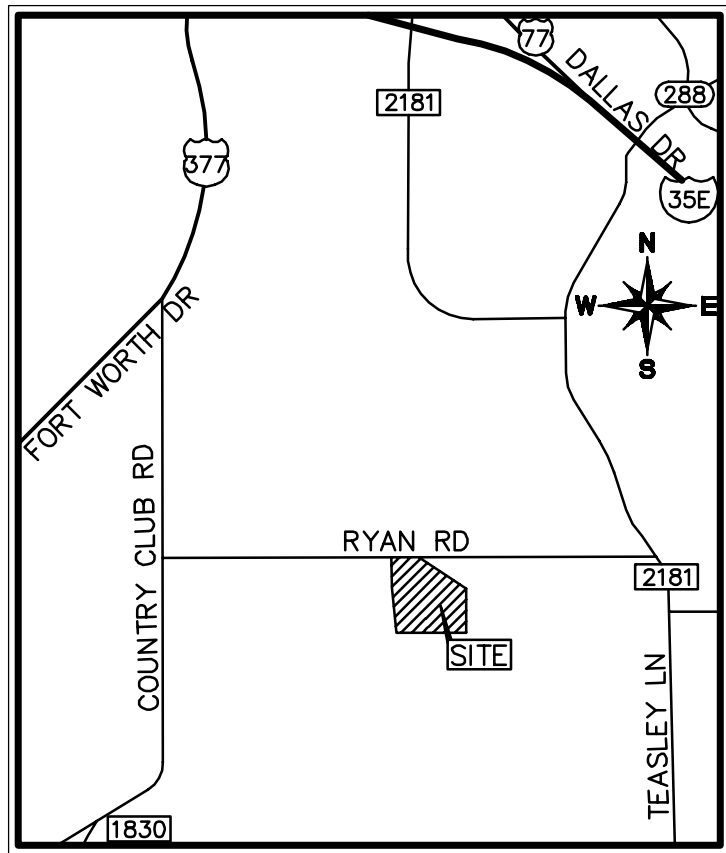


PLOTTED BY: KIMLEY-HORN, 7/27/2016 10:45 AM
DWG NAME: K:\P\16\0693\RYAN ROAD\DET\TRACTION\PRELIMINARY\PLANS\RESID-D-1.DWG [D-1]
LAST SAVED: 7/27/2016 10:45 AM
This document, together with the concepts and designs presented herein, as an instrument of service, is intended only for the specific purpose and client for which it was prepared. Reuse of and improper reliance on this document without written authorization and adaptation by Kimley-Horn and Associates, Inc. shall be without liability to Kimley-Horn and Associates, Inc.

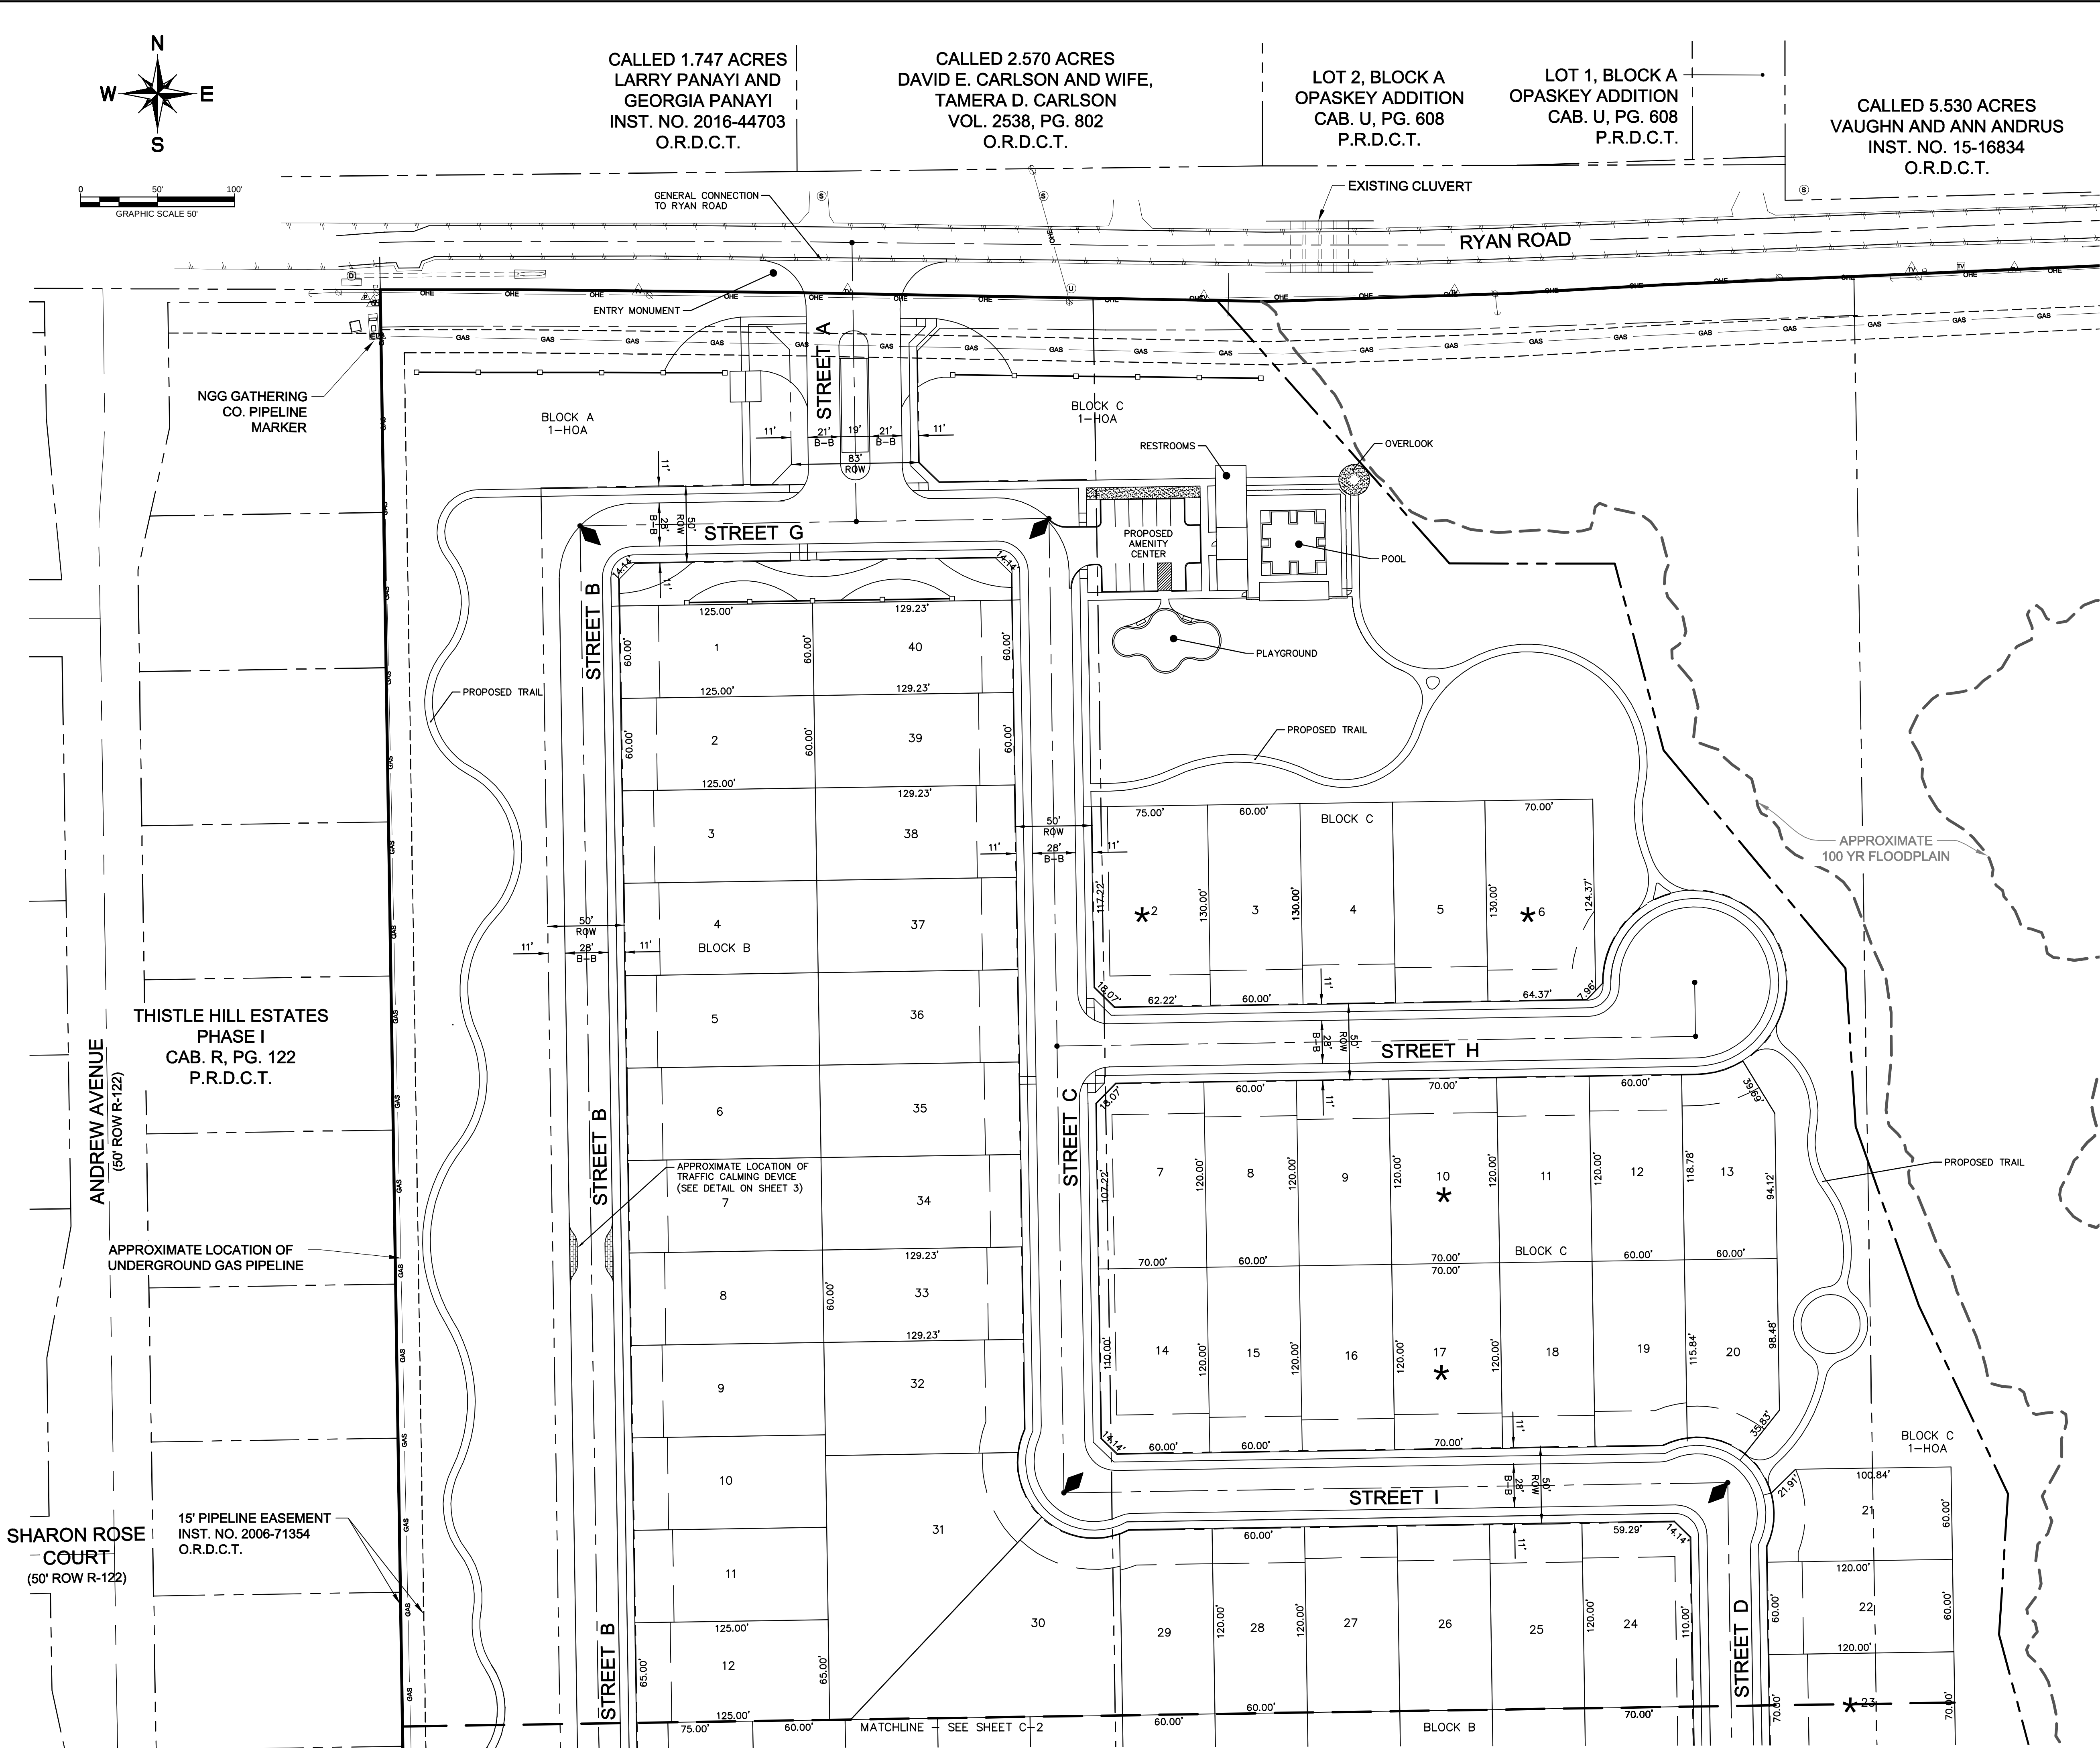


ATTACHMENT D.1 - D.3 TO EXHIBIT B

DETAILED SITE PLAN
FOR
CREEKSIDE
137 RESIDENTIAL LOTS
82.45 ACRES
CITY OF DENTON, DENTON COUNTY, TEXAS
DENTON PROJECT NO. DSP16-XXXX

OWNER: Southwest Federated North Texas, LP 2925 Country Club Road Denton, Texas 76210 Tel: 940-536-1151 Contact: Bob Shelton	DEVELOPER: Southwest Federated North Texas, LP 2925 Country Club Road Denton, Texas 76210 Tel: 940-536-1151 Contact: Bob Shelton	ENGINEER/PLANNER: Kimley-Horn and Associates, Inc. 5750 Genesis Ct., Suite 200 Frisco, Texas 75034 Tel: (972) 335-3500 Contact: Thomas Fletcher, P.E.
--	--	---

DESIGNED: ARB	DRAWN: BRM	CHECKED: TLF	SCALE: 1"=50'	DATE: JULY 2016	KHA PROJECT NO.: 069306714	D.1
------------------	---------------	-----------------	------------------	--------------------	-------------------------------	-----

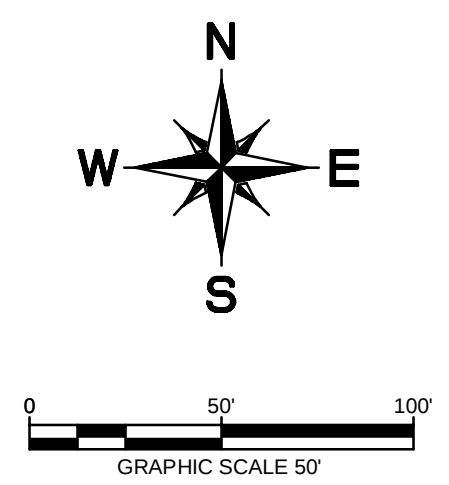

DETAILED SITE PLAN






137 RESIDENTIAL LOTS
82.45 ACRES

DENTON PROJECT NO. DSI 10-74551		
DEVELOPER:	ENGINEER/PLA	

ENGINEER/PLANNER:

 **Kimley-Horn
and Associates, Inc.**

PLOTTED BY: KIMLEY-HORN AND ASSOCIATES, INC. DATE: 7/20/2016 10:52 AM
DRAWN BY: KIMLEY-HORN AND ASSOCIATES, INC. DATE: 7/20/2016 10:52 AM
LAST SAVED: K:\P\2016\07\20\RYAN RANCH\DET\TRACTION\PRELIMINARY\PLANS\DET-DETAILED SITE PLAN.DWG [D-3]
This document, together with the concepts and designs presented herein, as an instrument of service, is intended only for the specific purpose and client for which it was prepared. Reuse of and improper reliance on this document without written authorization and adaptation by Kimley-Horn and Associates, Inc. shall be without liability to Kimley-Horn and Associates, Inc.

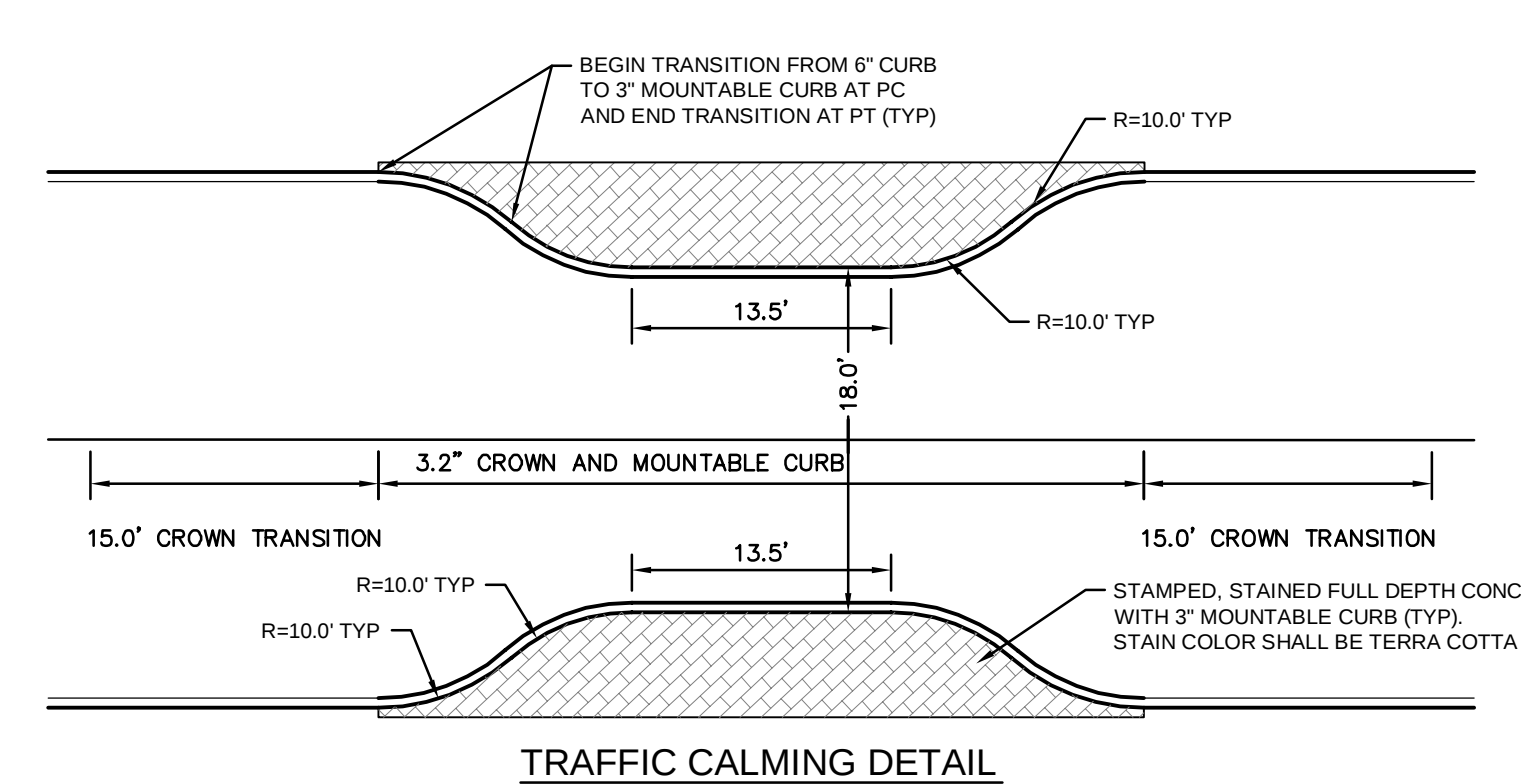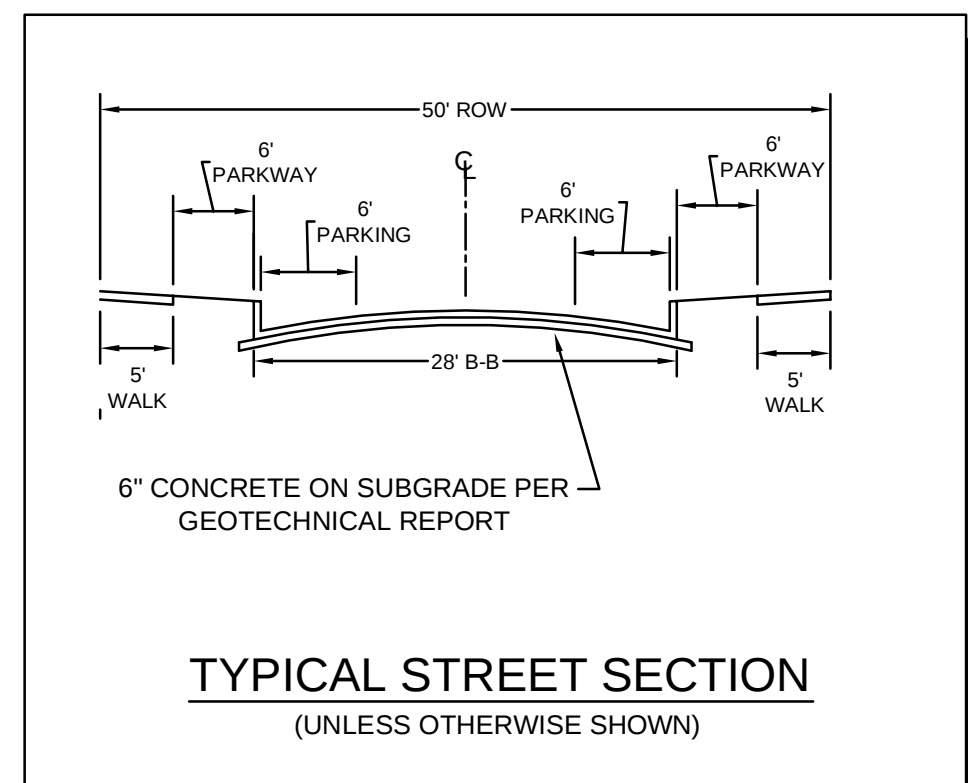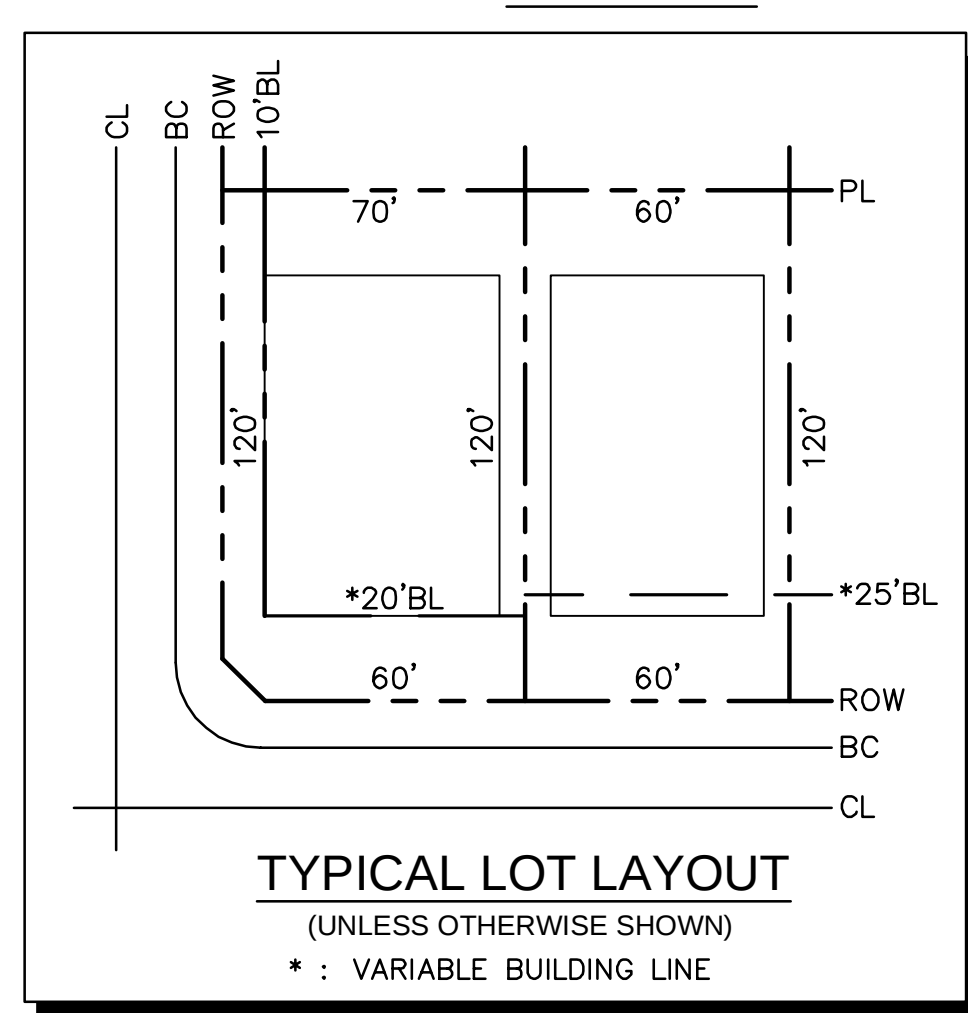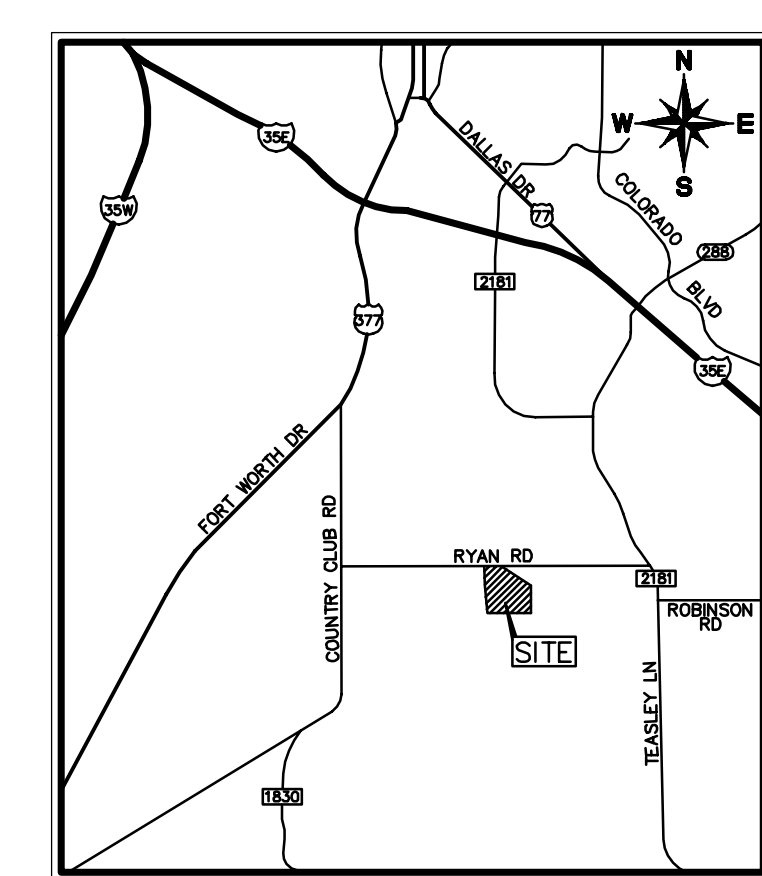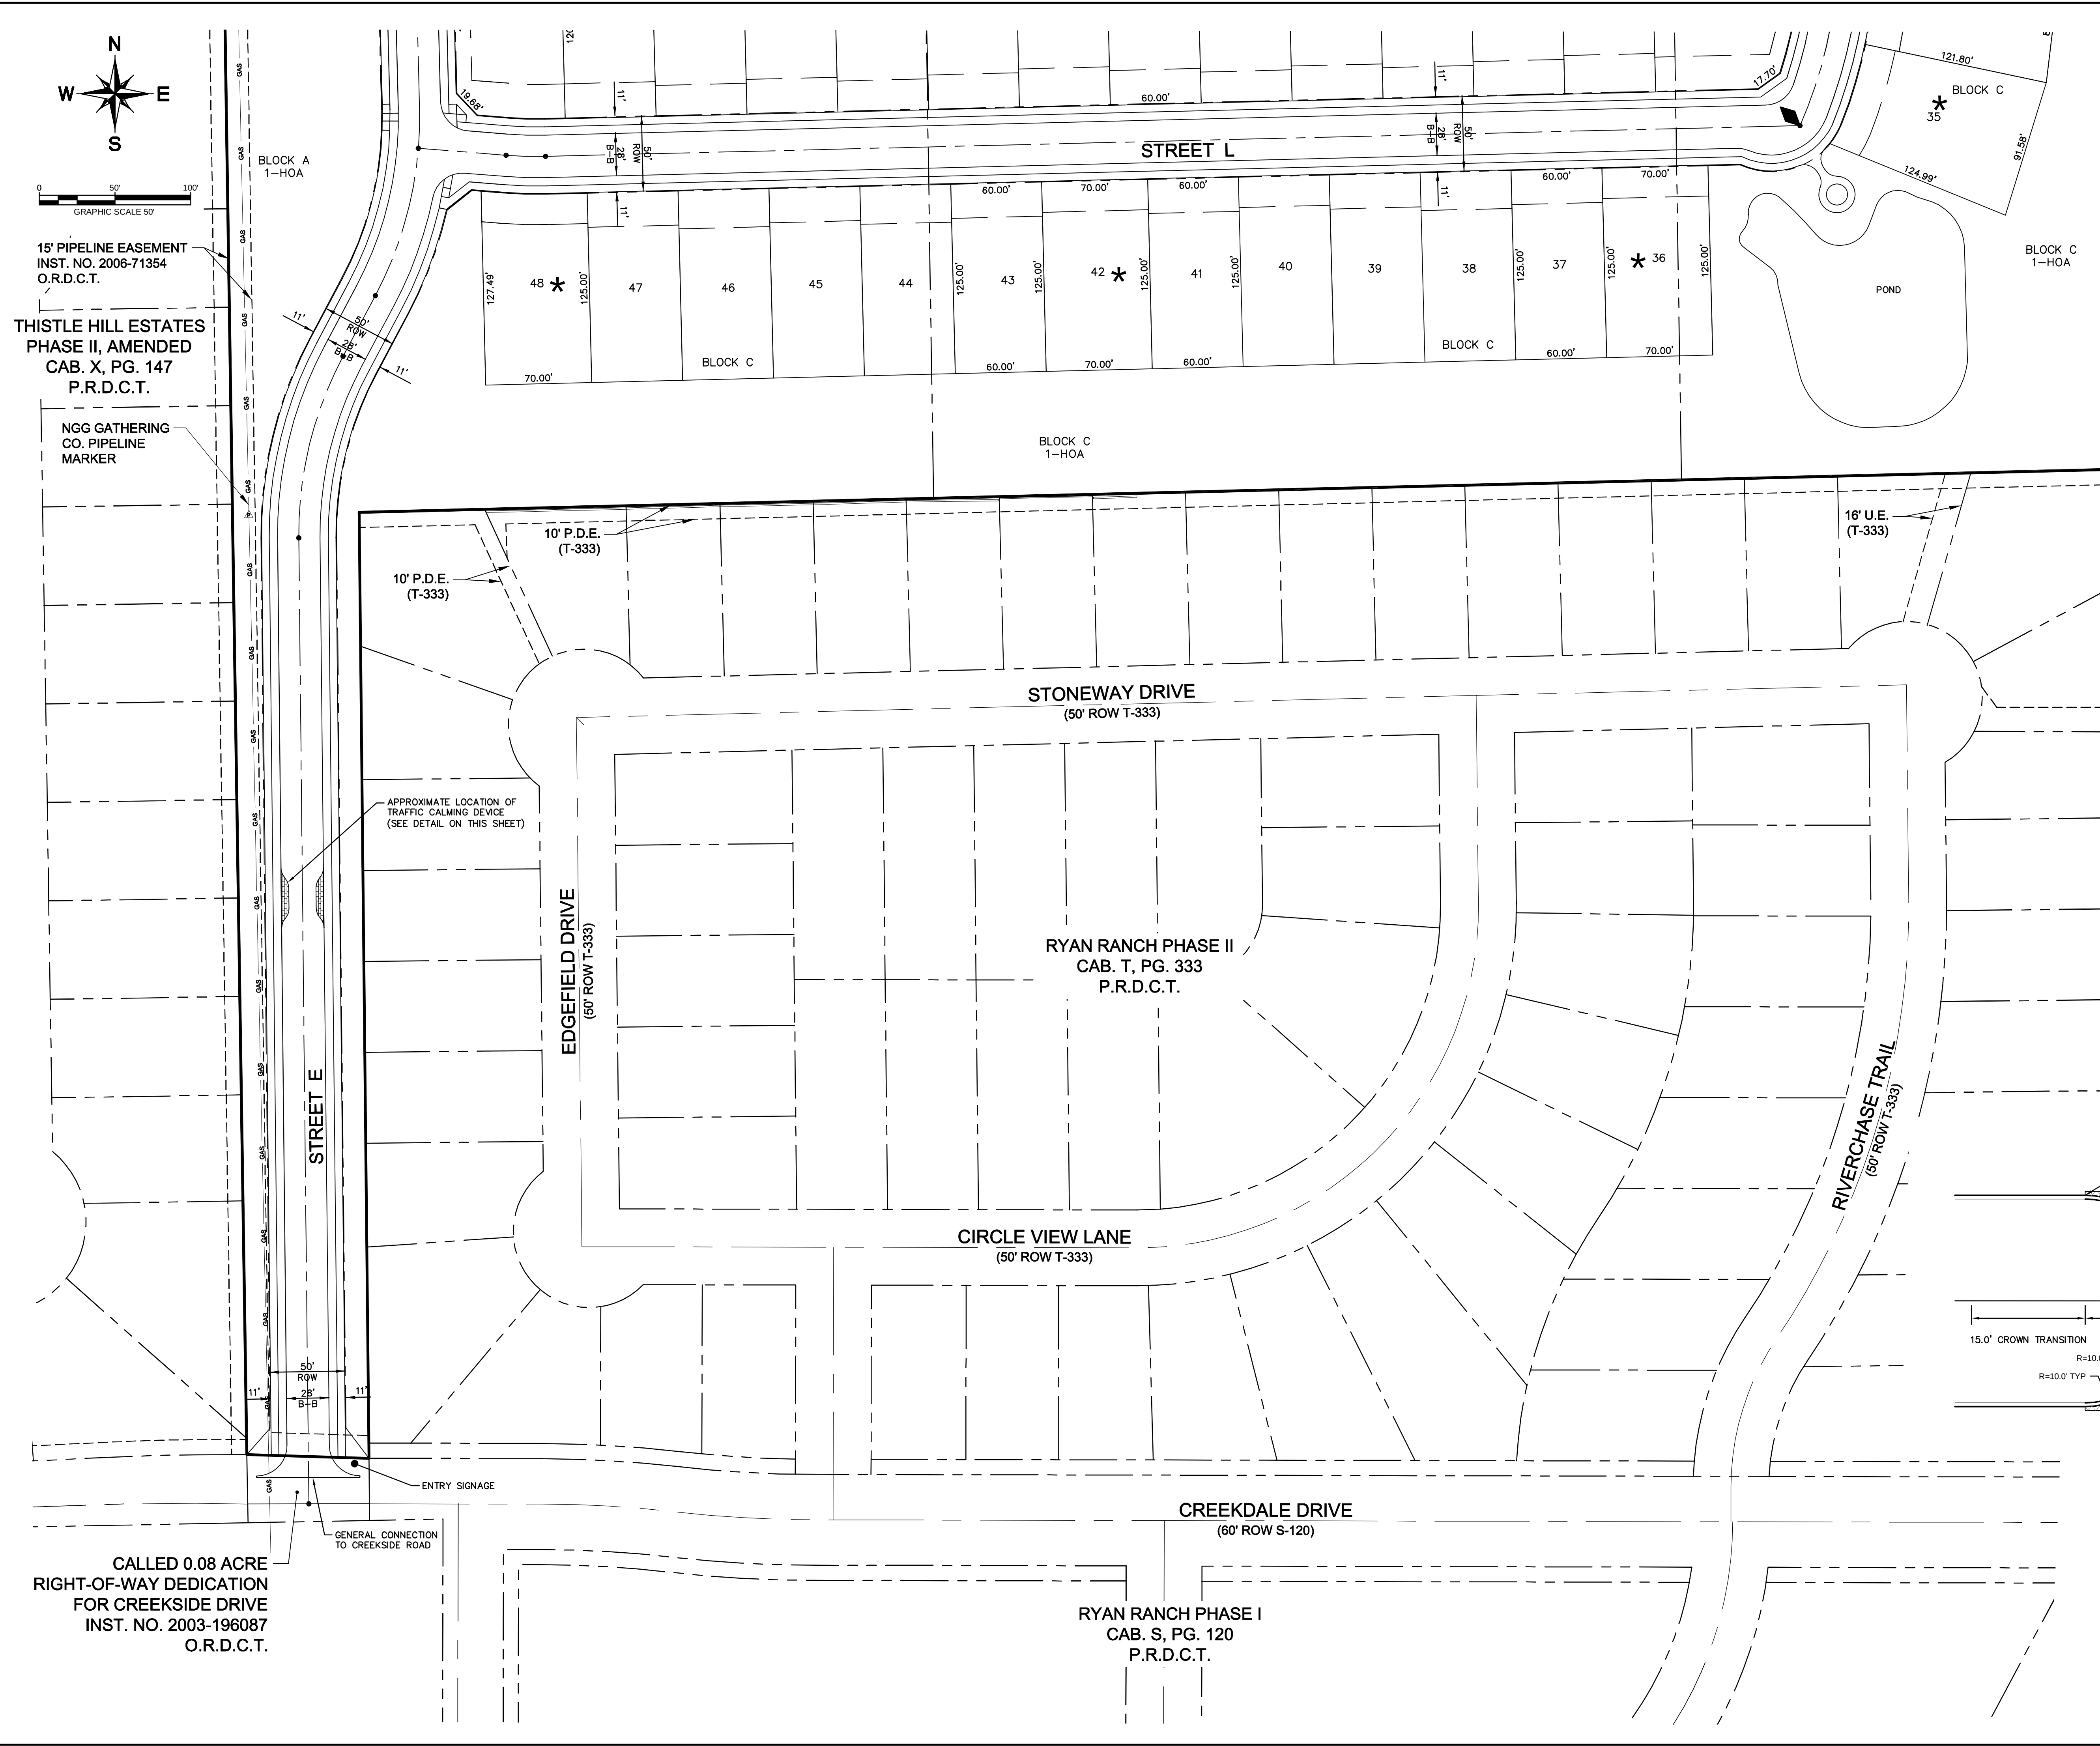

ATTACHMENT D.1 - D.3 TO EXHIBIT B

DETAILED SITE PLAN FOR CREEKSIDE 137 RESIDENTIAL LOTS 82.45 ACRES CITY OF DENTON, DENTON COUNTY, TEXAS DENTON PROJECT NO. DSP16-XXXX					
OWNER: Southwest Federated North Texas, LP 2925 Country Club Road Denton, Texas 76210 Tel: 940-536-1151 Contact: Bob Shelton		DEVELOPER: Southwest Federated North Texas, LP 2925 Country Club Road Denton, Texas 76210 Tel: 940-536-1151 Contact: Bob Shelton		ENGINEER/PLANNER: Kimley-Horn and Associates, Inc. 5750 Genesis Ct., Suite 200 Frisco, Texas 75034 Tel: (972) 335-3580 Contact: Thomas Fletcher, P.E.	
DESIGNED ARB	DRAWN BRM	CHECKED TLF	SCALE 1"=50'	DATE JULY 2016	KHA PROJECT NO. 069306714