
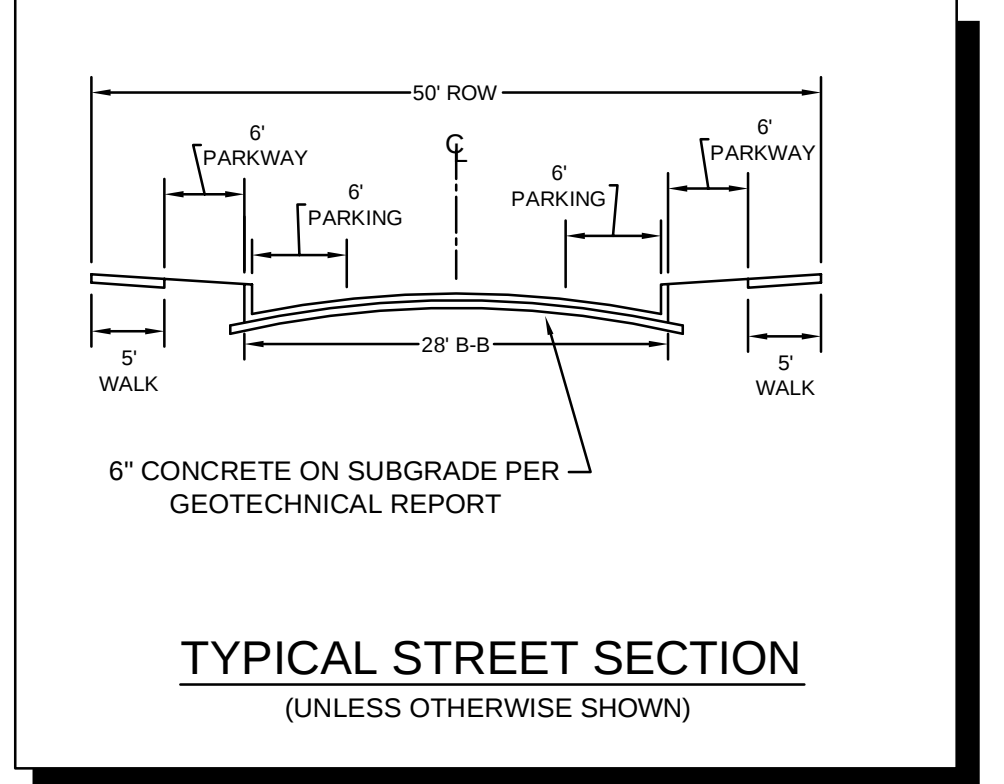
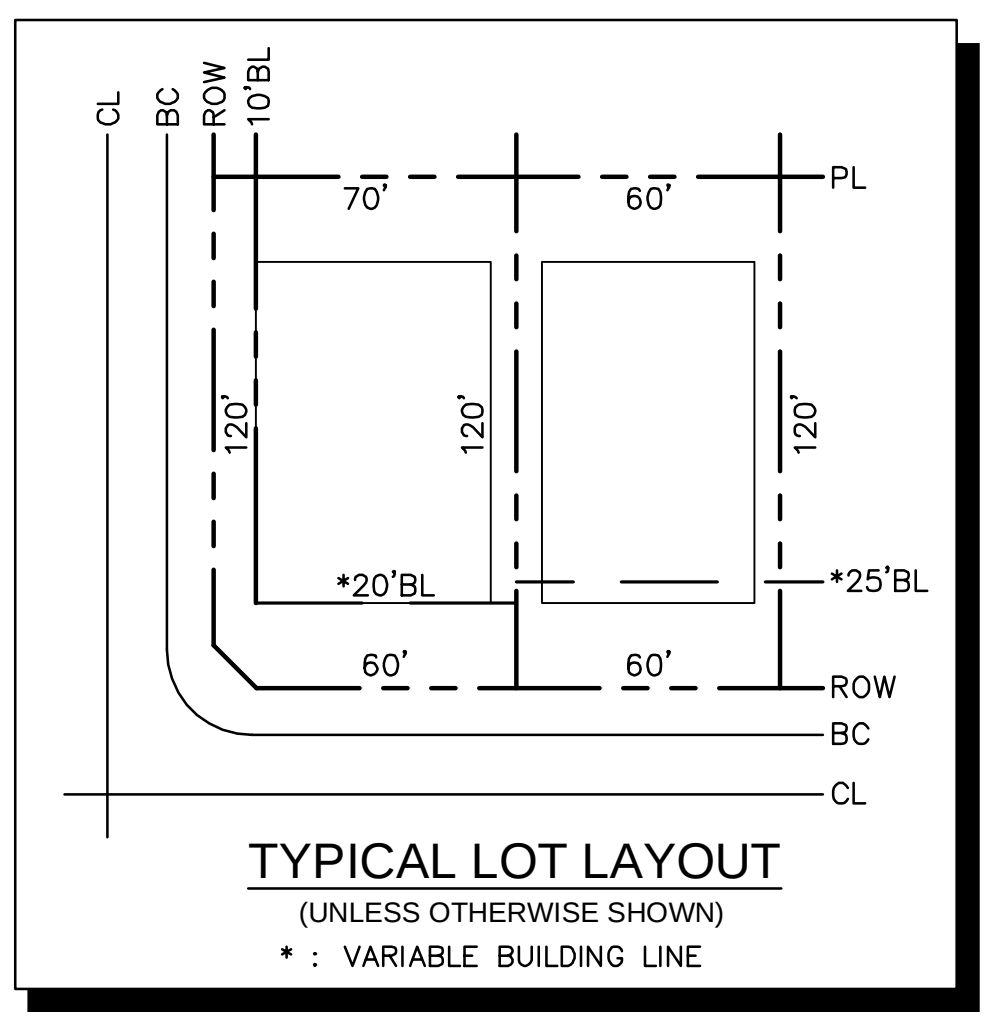
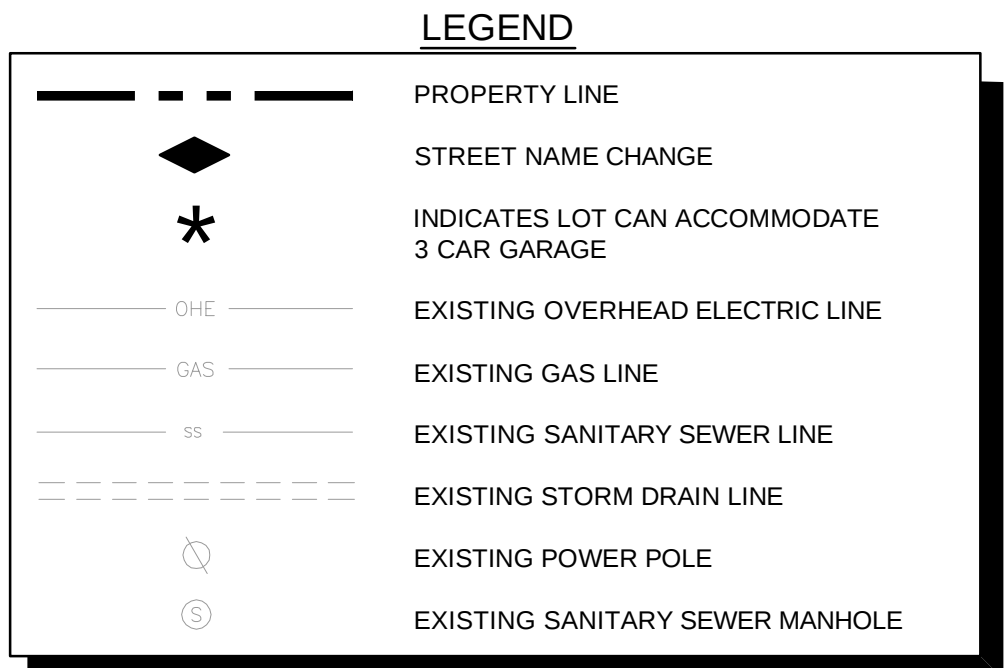
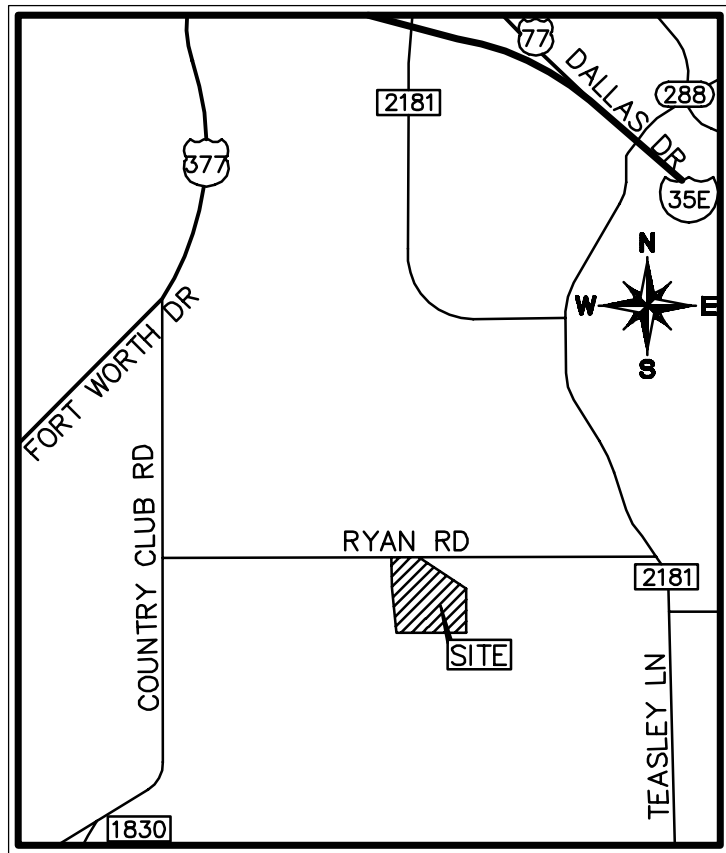



PLOTTED BY: KIMLEY-HORN AND ASSOCIATES, INC. DATE: 7/20/2016
DRAWN BY: KIMLEY-HORN AND ASSOCIATES, INC. DATE: 7/20/2016
CHECKED BY: KIMLEY-HORN AND ASSOCIATES, INC. DATE: 7/20/2016
SCALE: 1"=50'
SHEET: D.1
PROJECT: CREEKSIDE
CITY OF DENTON, TEXAS
PROJECT NO. DSP16-XXXX

This document, together with the concepts and designs presented herein, as an instrument of service, is intended only for the specific purpose and client for which it was prepared. Reuse of and improper reliance on this document without written authorization and adaptation by Kimley-Horn and Associates, Inc. shall be without liability to Kimley-Horn and Associates, Inc.

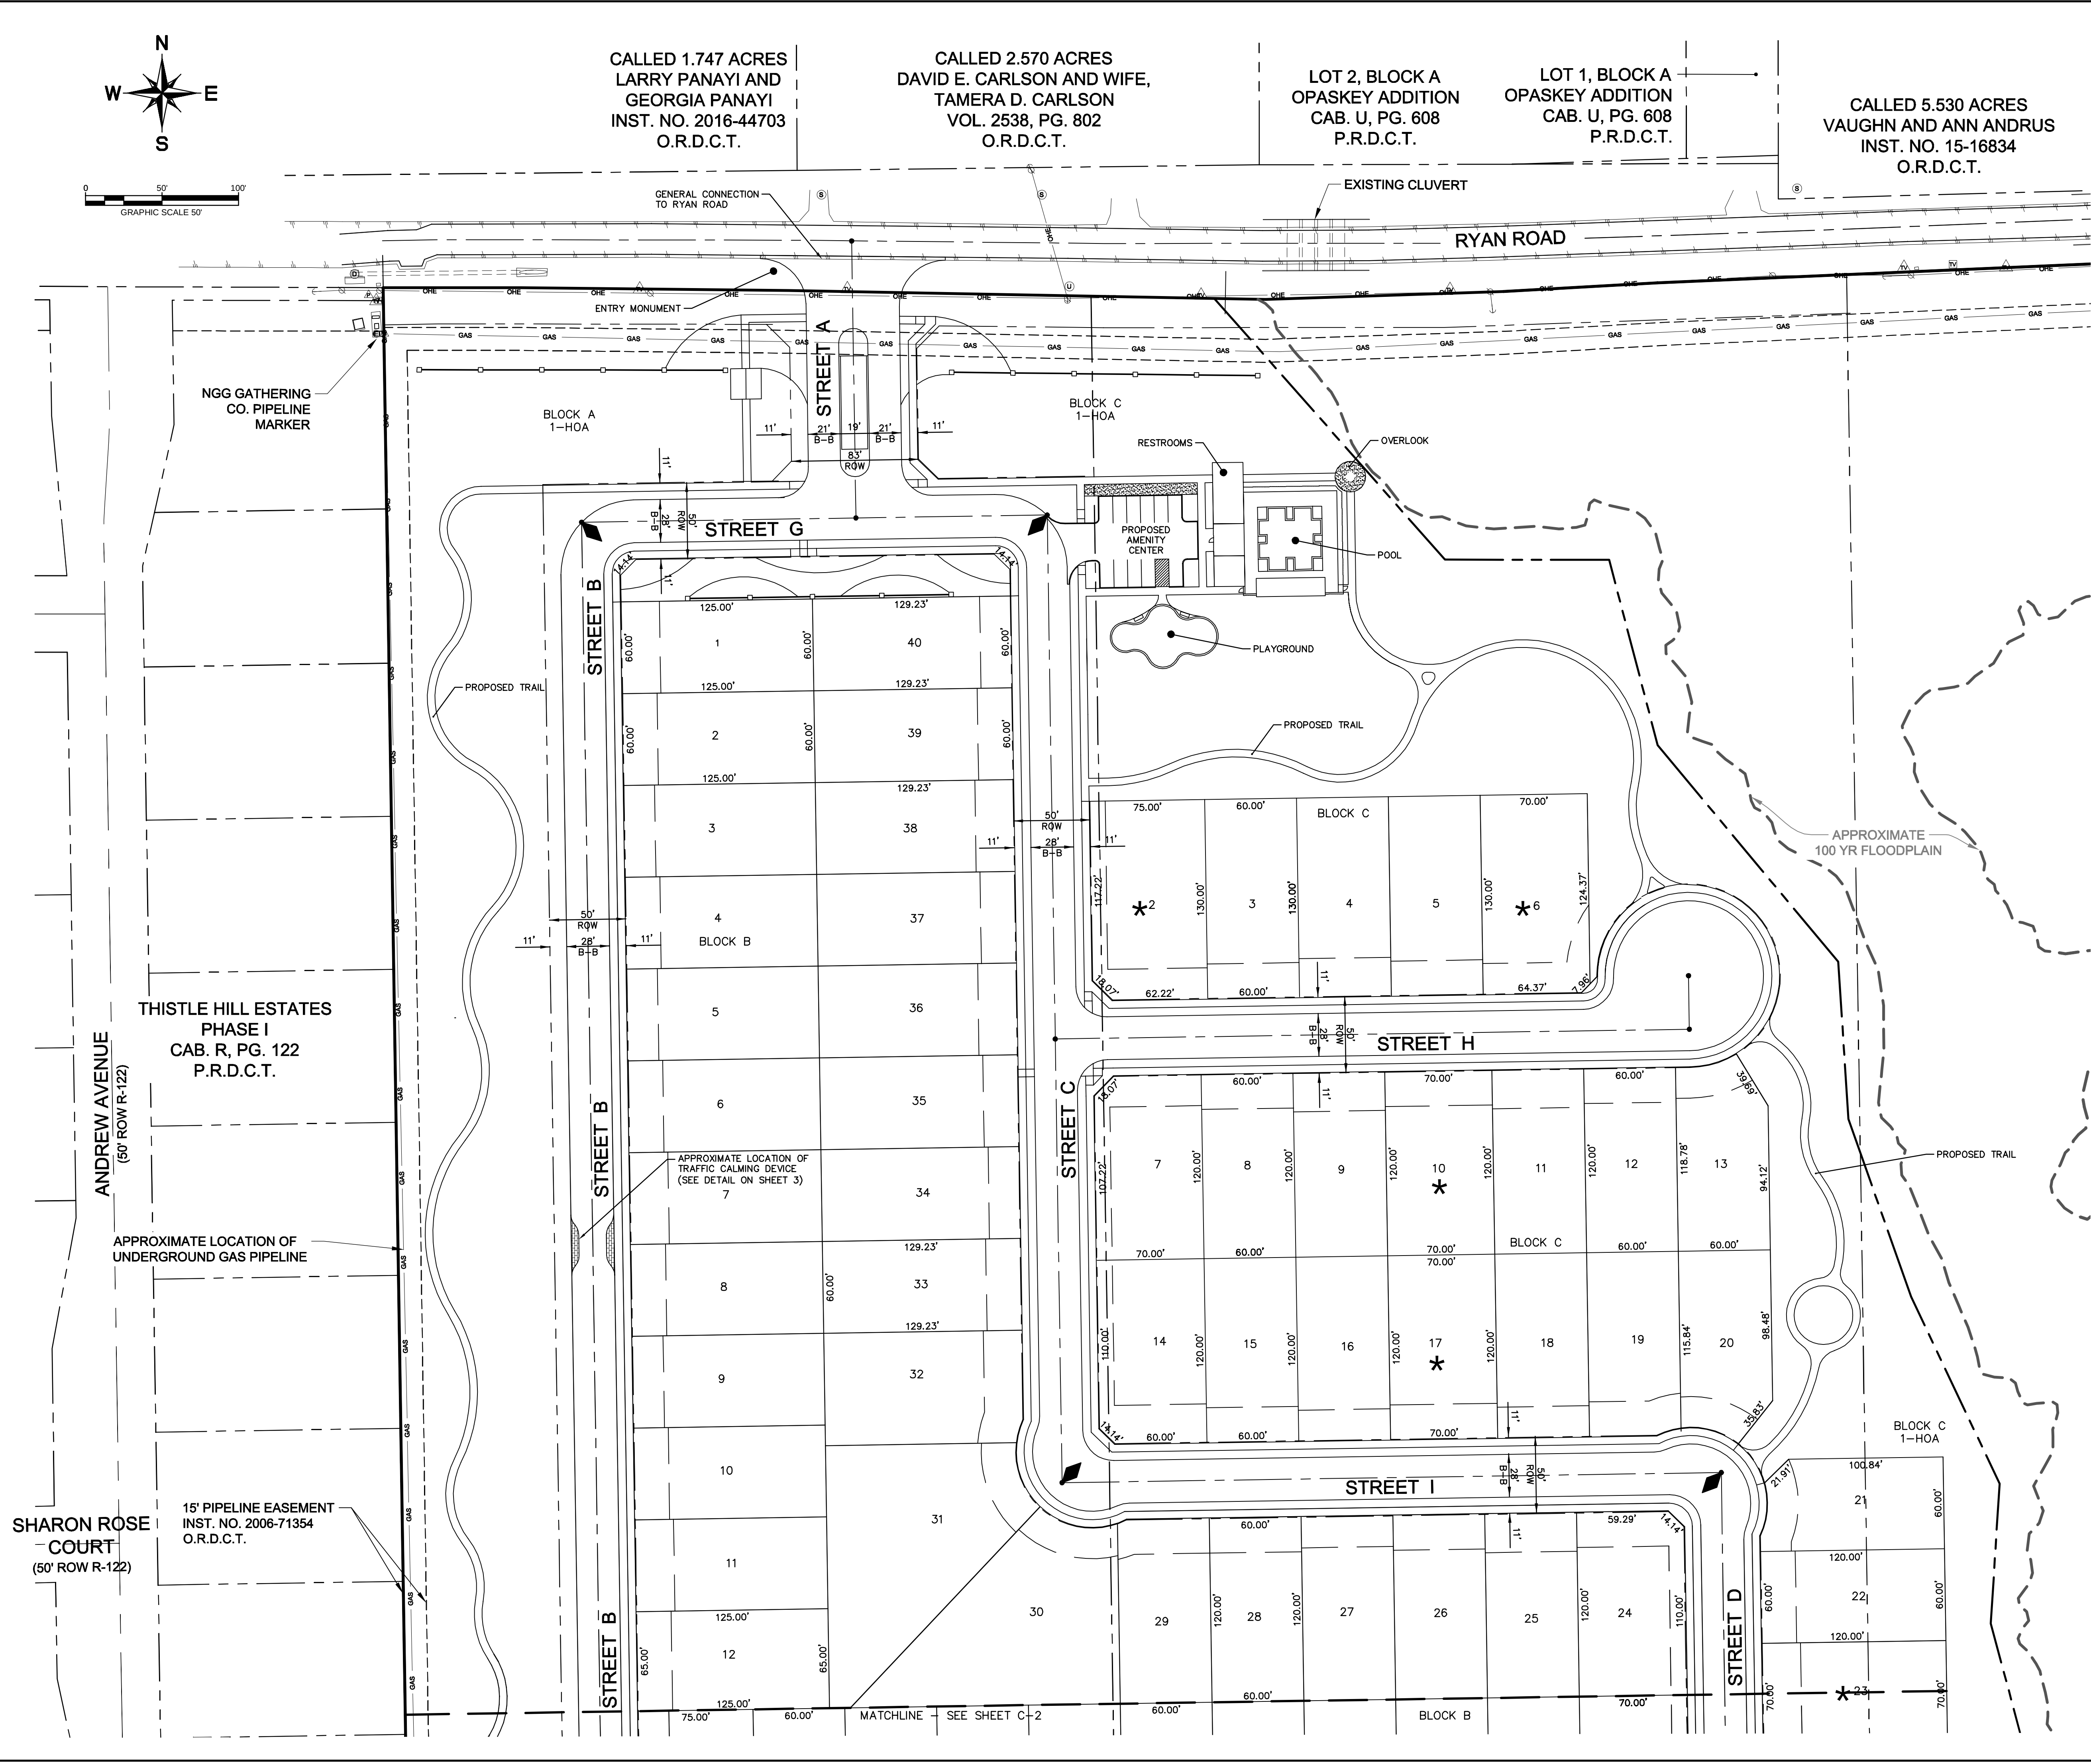

ATTACHMENT D.1 - D.3 TO EXHIBIT B

DETAILED SITE PLAN FOR CREEKSIDE 137 RESIDENTIAL LOTS 82.45 ACRES CITY OF DENTON, DENTON COUNTY, TEXAS DENTON PROJECT NO. DSP16-XXXX					
OWNER: Southwest Federated North Texas, LP 2925 Country Club Road Denton, Texas 76210 Tel: 940-536-1151 Contact: Bob Shelton		DEVELOPER: Southwest Federated North Texas, LP 2925 Country Club Road Denton, Texas 76210 Tel: 940-536-1151 Contact: Bob Shelton		ENGINEER/PLANNER: Kimley-Horn and Associates, Inc. 5750 Genesis Ct., Suite 200 Frisco, Texas 75034 Tel: (972) 335-3500 Contact: Thomas Fletcher, P.E.	
DESIGNED ARB	DRAWN BRM	CHECKED TLF	SCALE 1"=50'	DATE JULY 2016	KHA PROJECT NO. 069306714
					D.1

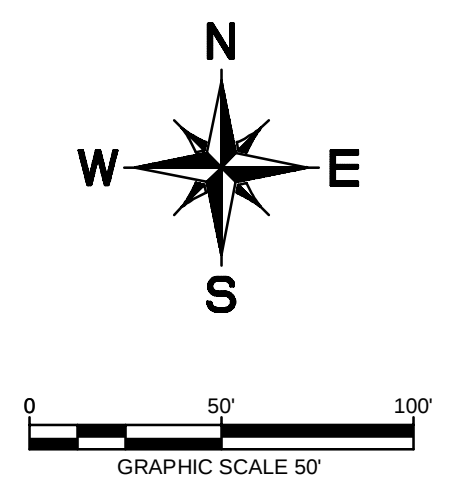

DETAILED SITE PLAN

137 RESIDENTIAL LOTS

DEVELOPER:	ENGINEER:
------------	-----------

DEVELOPER:
Southwest Federated North
Texas, LP
2925 Country Club Road
Denton, Texas 76210
Tel: 940-536-1151
Contact: Bob Shelton

ENGINEER/PLANNER:
 **Kimley-Horn
and Associates, Inc.**
Kimley-Horn and Associates
5750 Genesis Ct. Suite 200
Frisco, Texas 75034
Tel: (972) 335-3580
Contact: Thomas Fletcher, P.E.

DESIGNED		DRAWN		CHECKED		SCALE		DATE		KHA PROJECT NO.		D.2
ARB		BRM		TLF		1"=50'		JULY 2016		069306714		

