


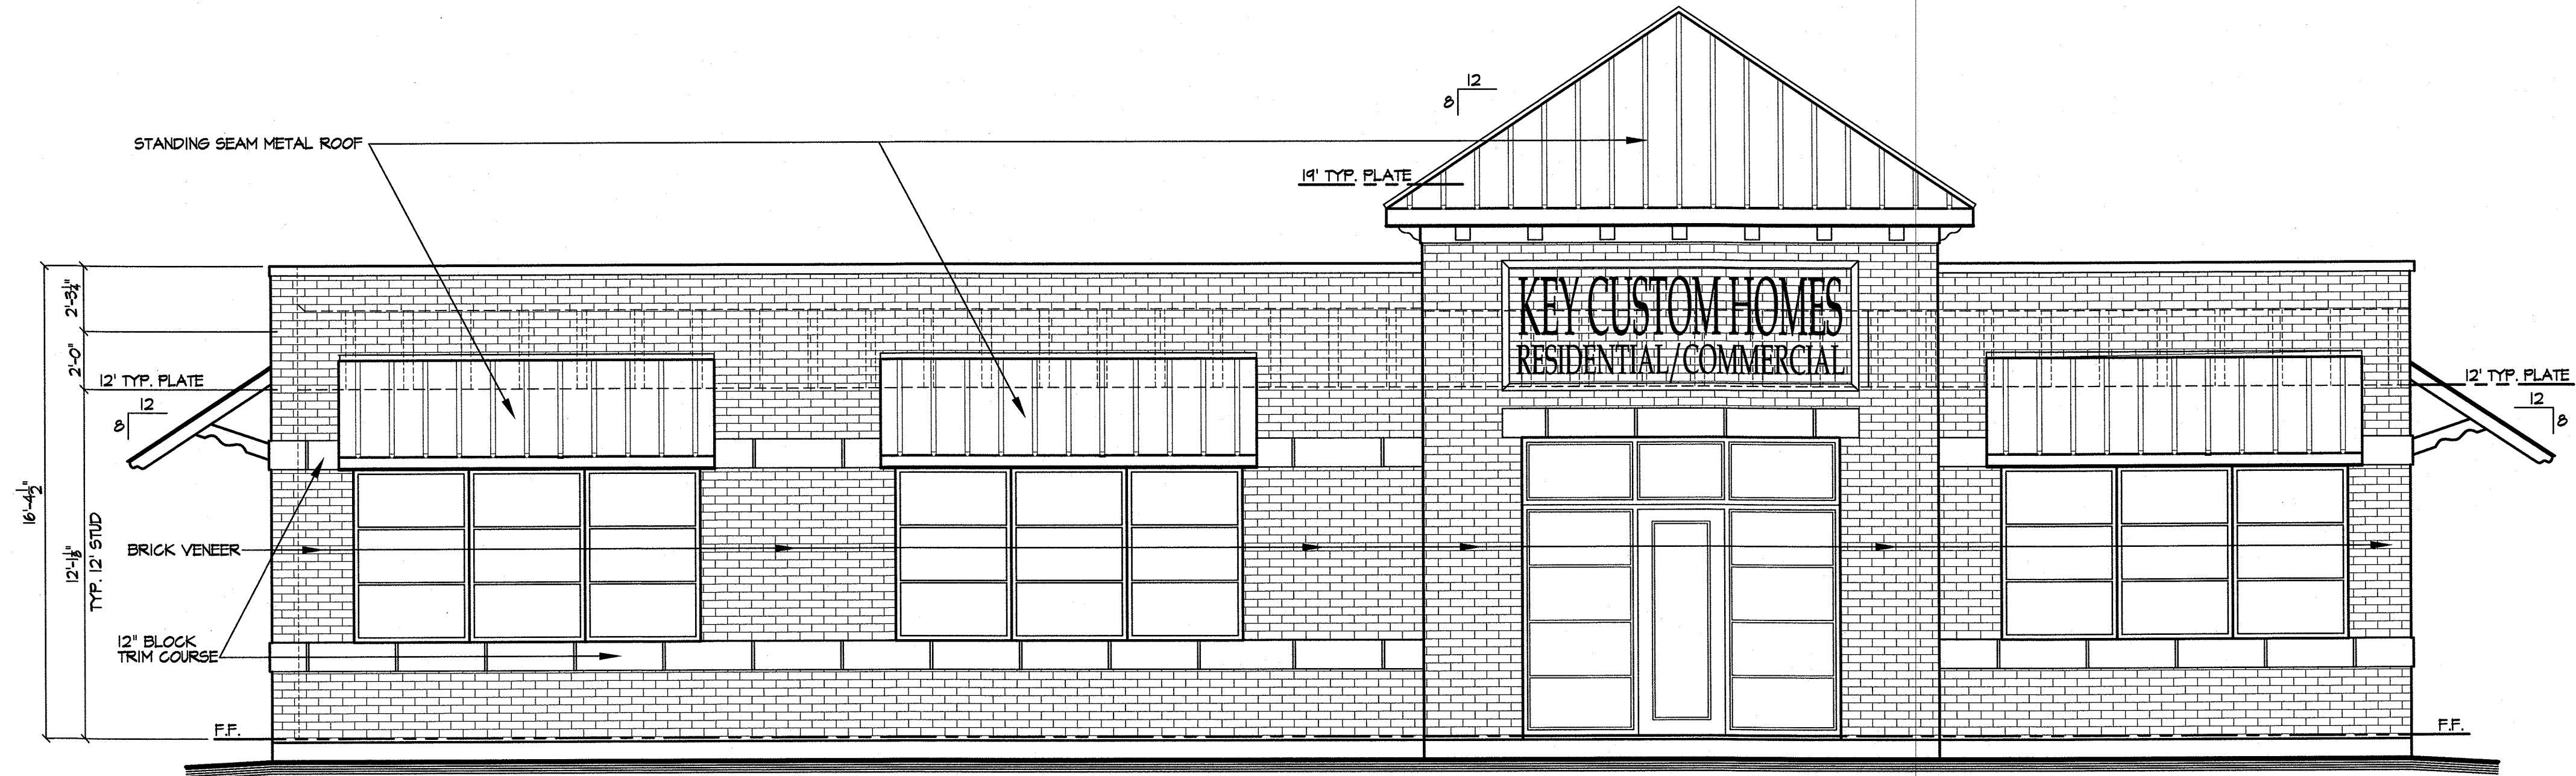

FRONT ELEVATION
SCALE: 1/4"=1'-0"



RIGHT ELEVATION
SCALE: 1/4"=1'-0"

NOTE:

- ALL FUTURE BUILDING WILL BE COMPATIBLE
IN MATERIAL AND STYLE WITH BUILDING ONE(I).

BUILDING ELEVATIONS
SCALE: 1/4"=1'-0"



JOB #1611
02/MAR/2017

BLAKE ARCHITECTS
1202 S. White Chapel Blvd.
Southlake, Texas 76092
Suite A • 817-488-9397

KEY CUSTOM HOMES OFFICE
MISSION STREET DENTON, TEXAS

SHEET
A =
OF 6A SHEETS

FILE NAME: 1611-PLAN.P (05-3-17) MW, JES



REAR ELEVATION
SCALE: 1/4"=1'-0"




LEFT ELEVATION
SCALE: 1/4"=1'-0"

NOTE:

- ALL FUTURE BUILDING WILL BE COMPATIBLE
IN MATERIAL AND STYLE WITH BUILDING ONE(I).

BUILDING ELEVATIONS
SCALE: 1/4"=1'-0"

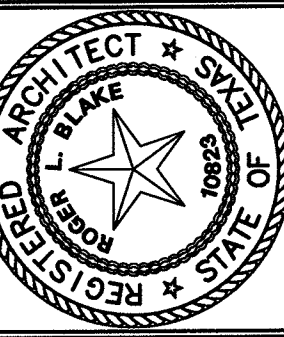

BLAKE ARCHITECTS
1202 S. White Chapel Blvd.
Suite A
Southlake, Texas 76092 • 817-488-9397

KEY CUSTOM HOMES OFFICE
MISSION STREET DENTON, TEXAS

SHEET
A-2
OF 6A SHEETS

FILE NAME: 1611-PLAN-F (08-2-17) HWL.JES