
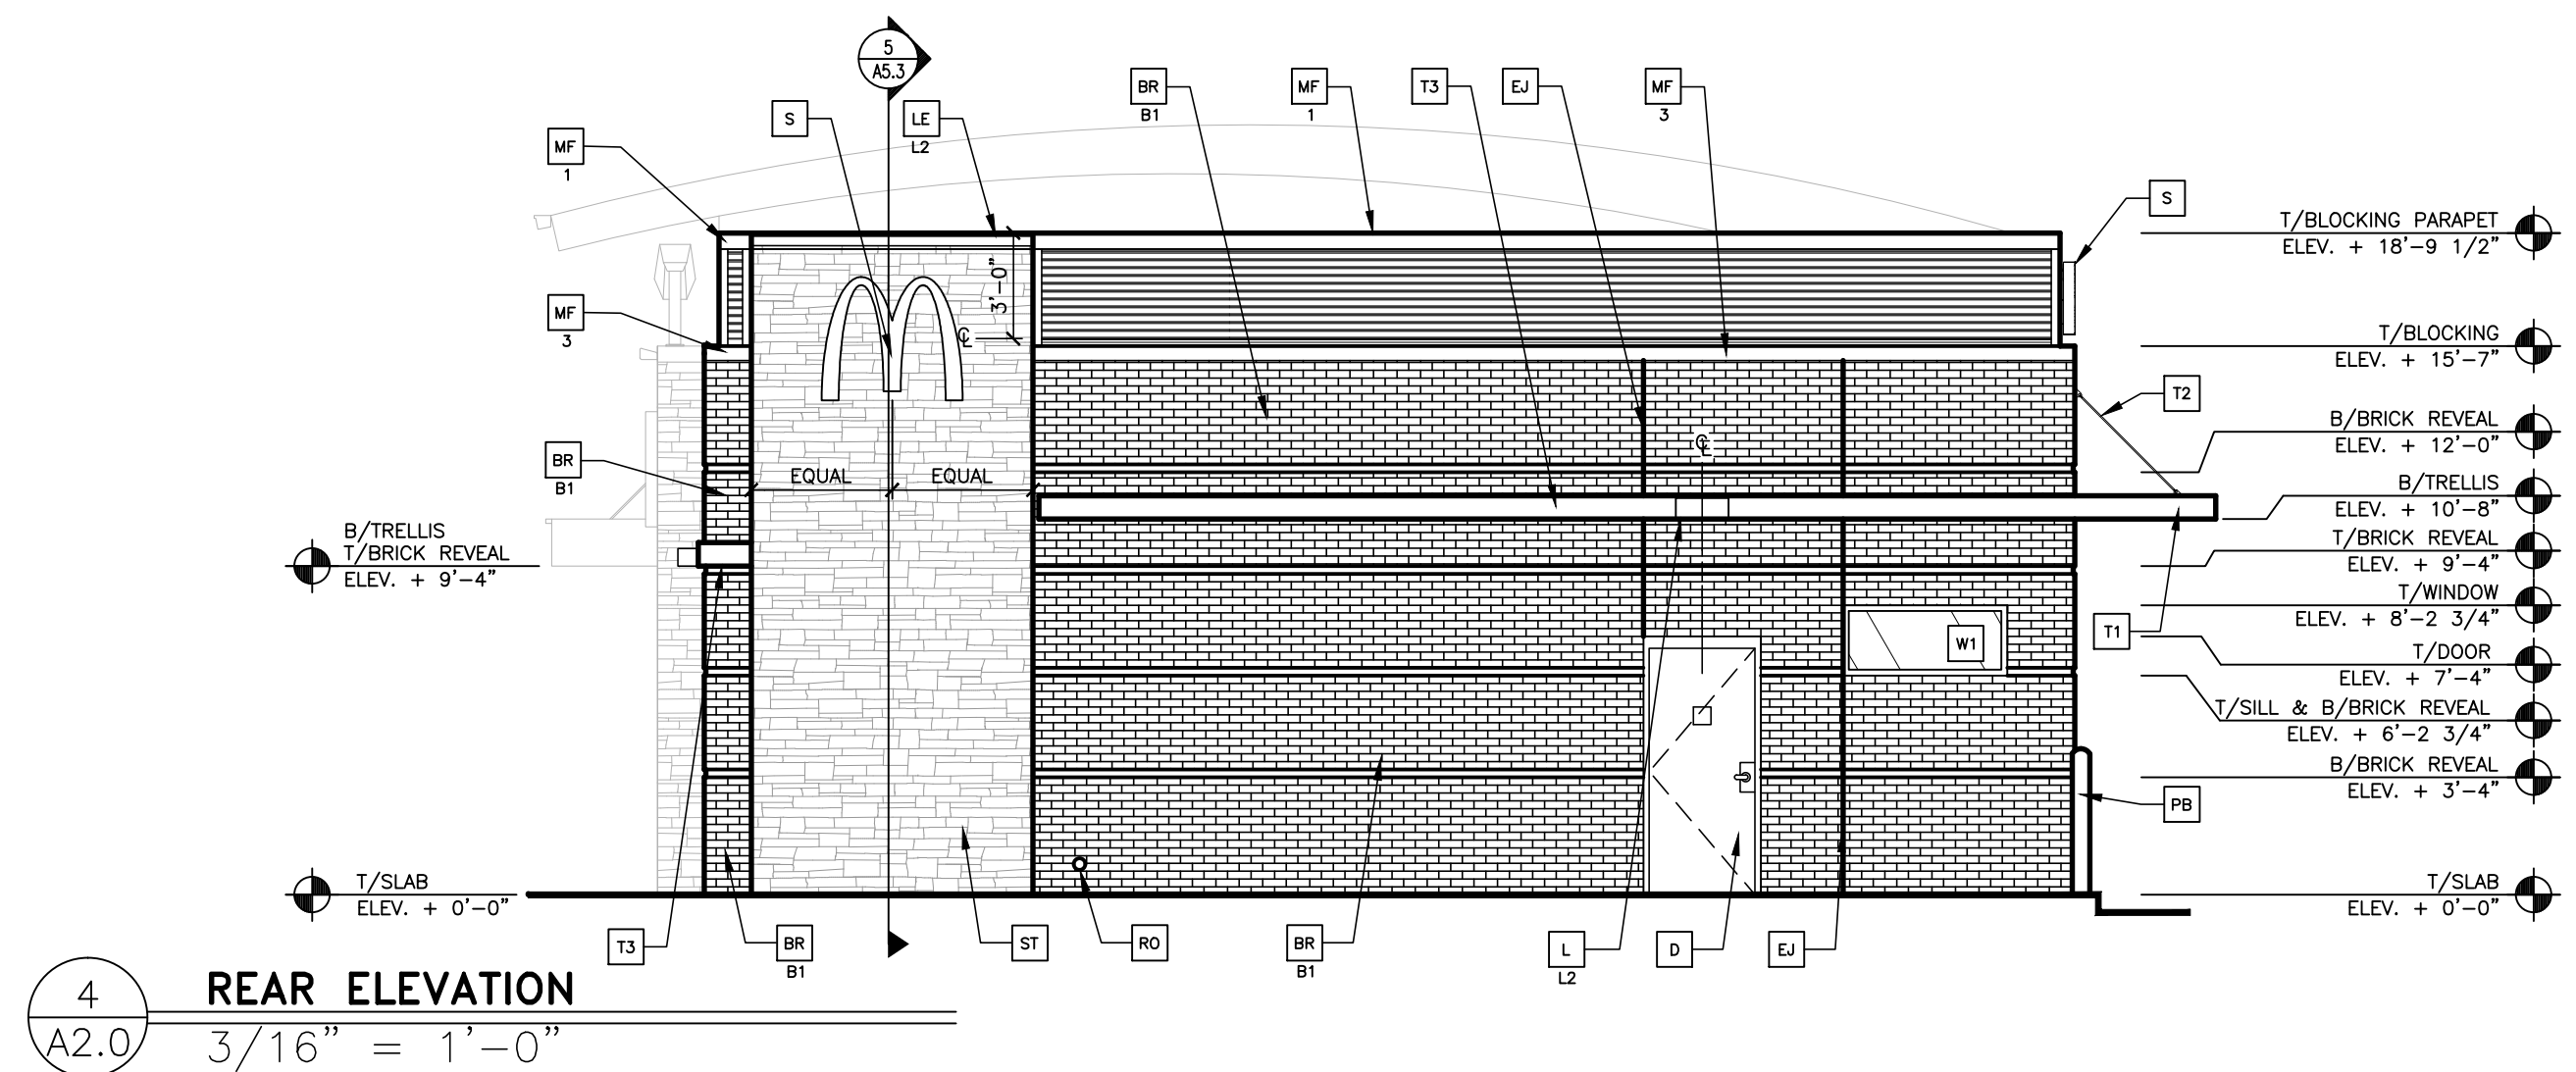
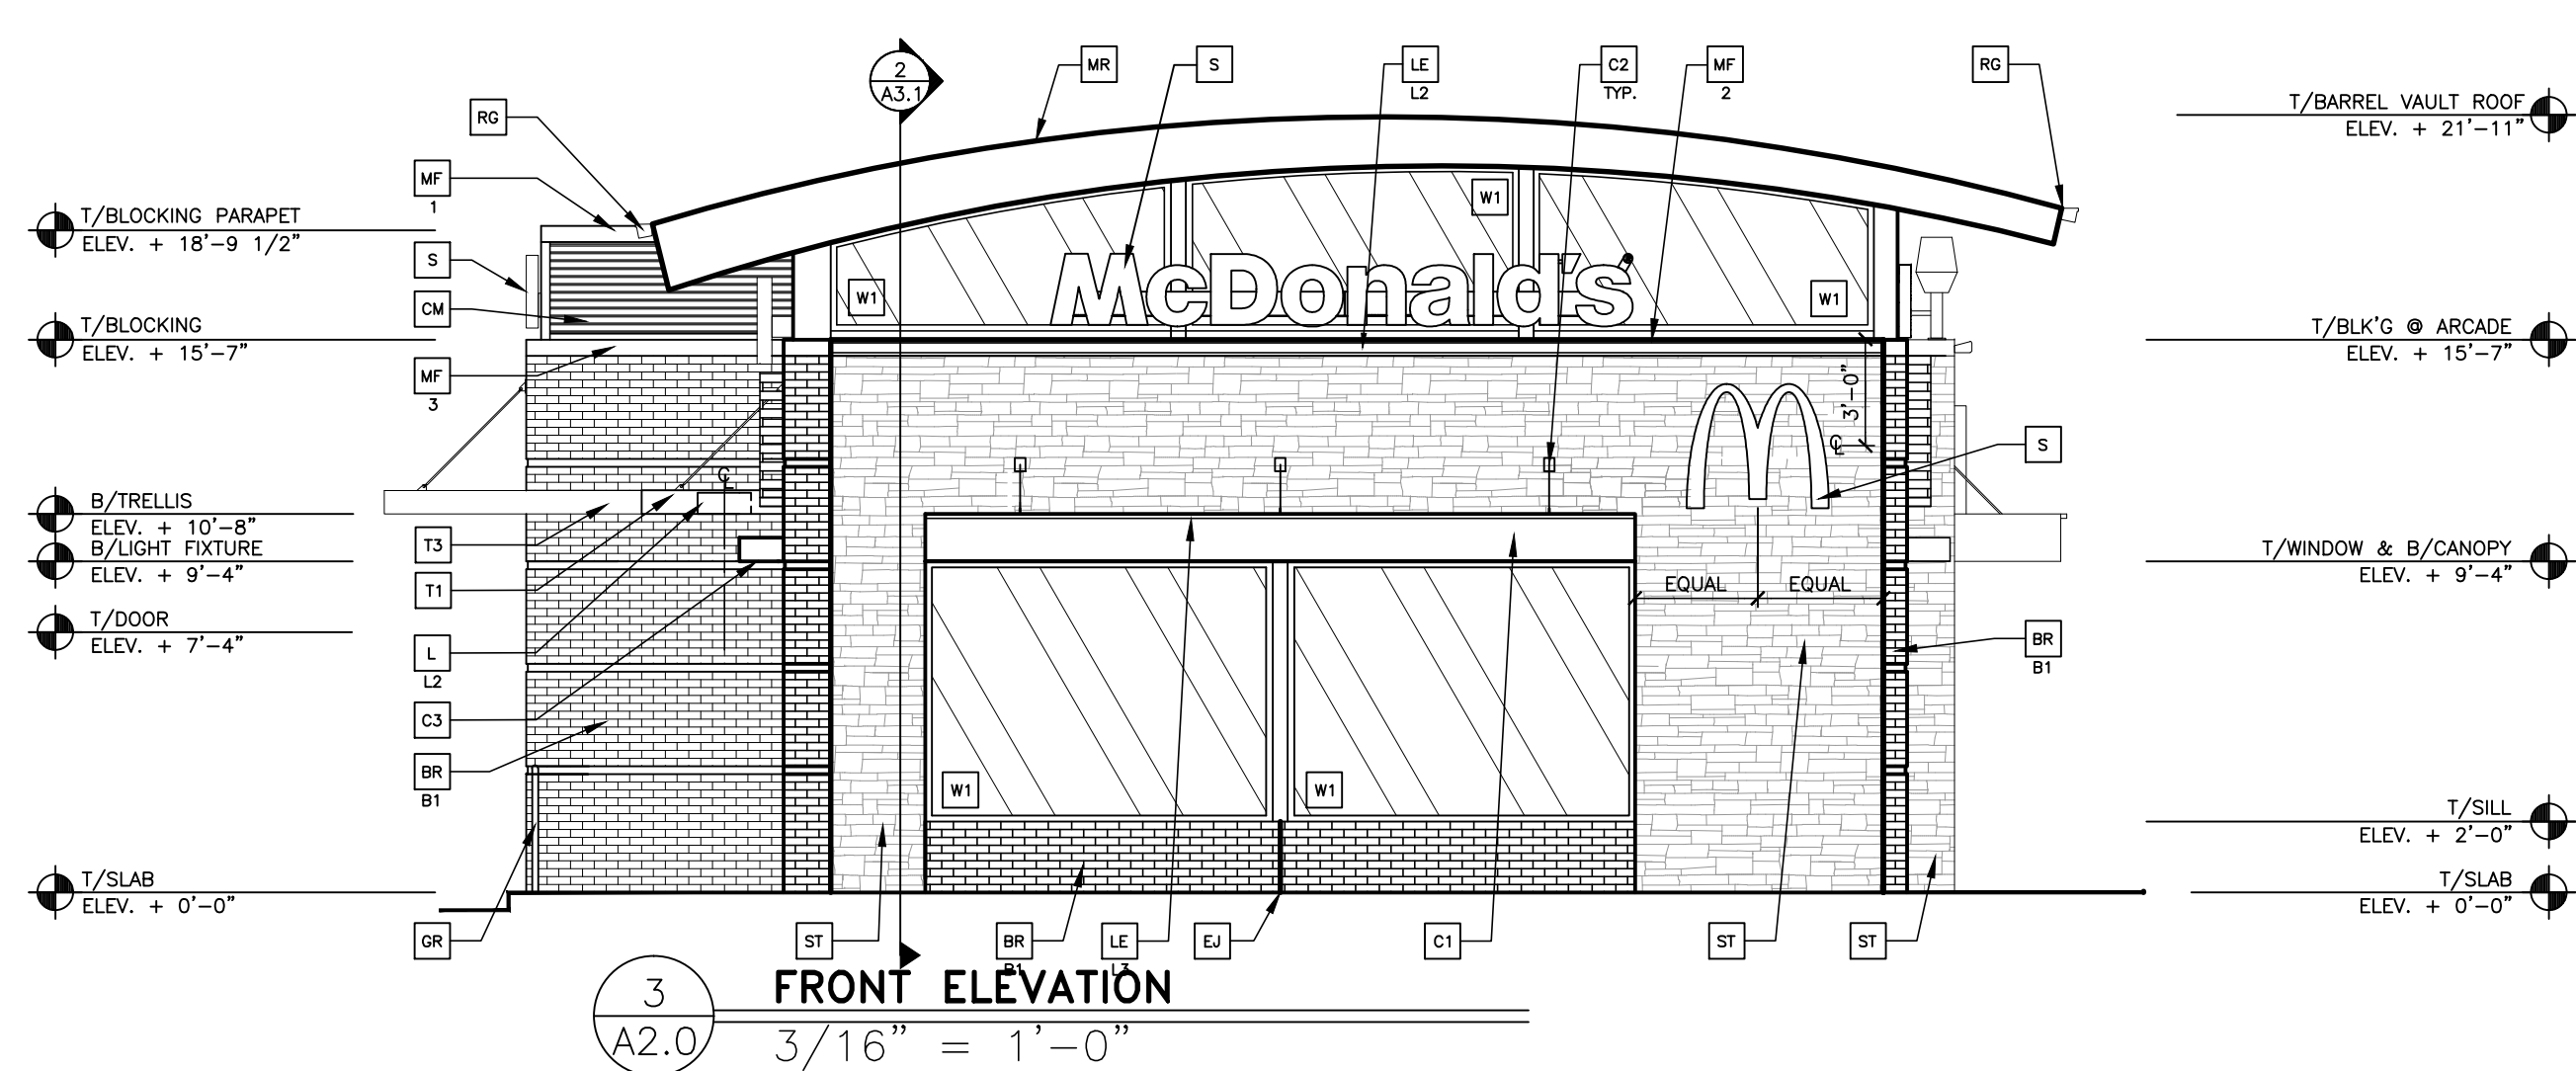
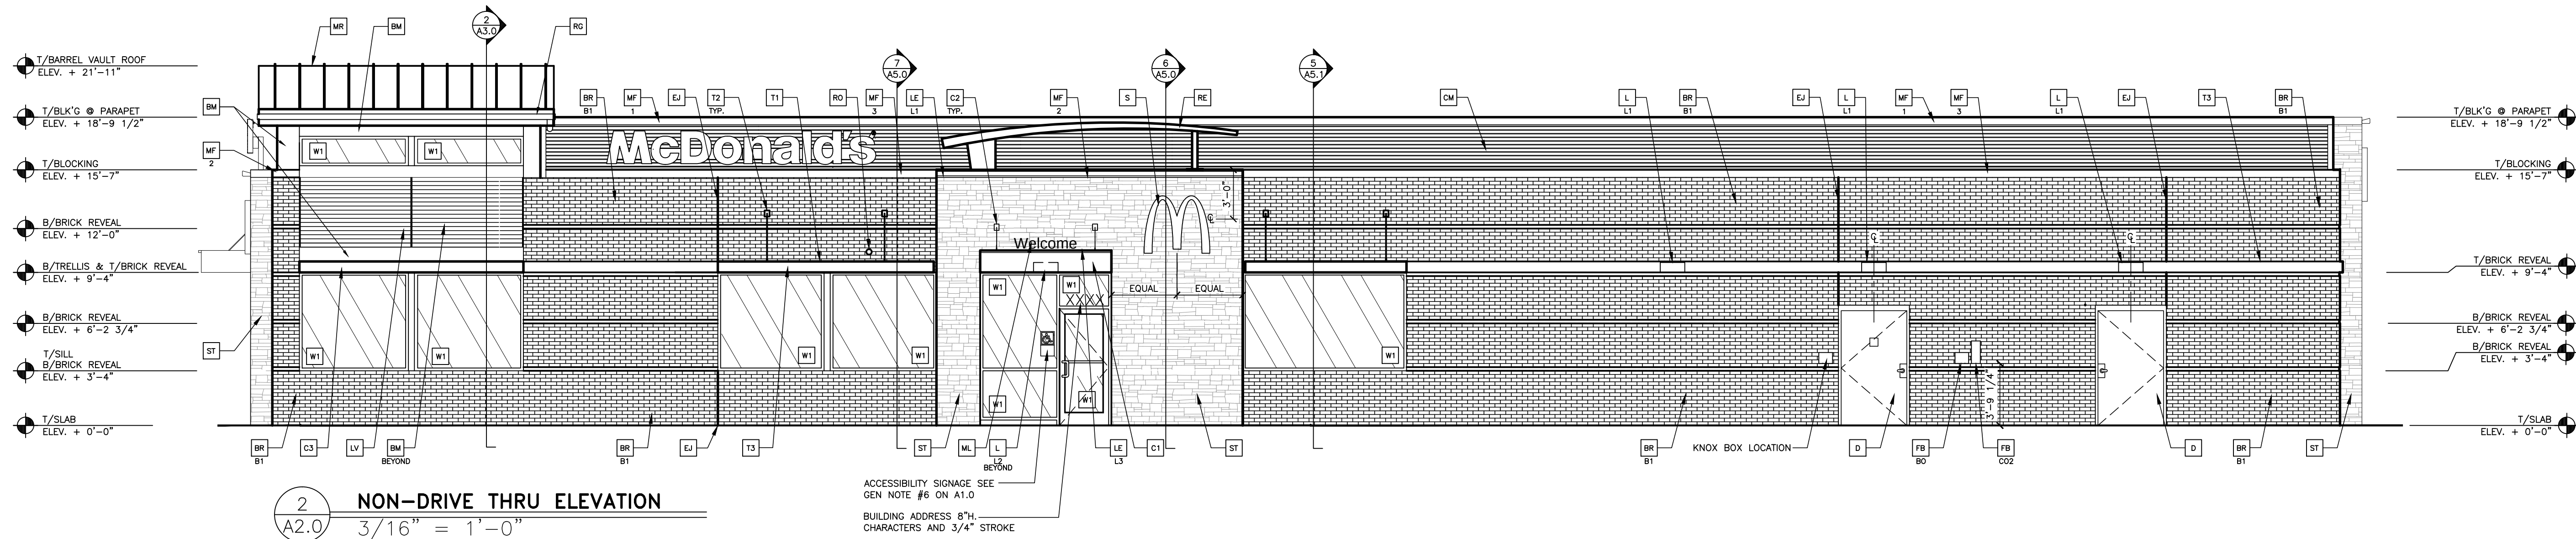


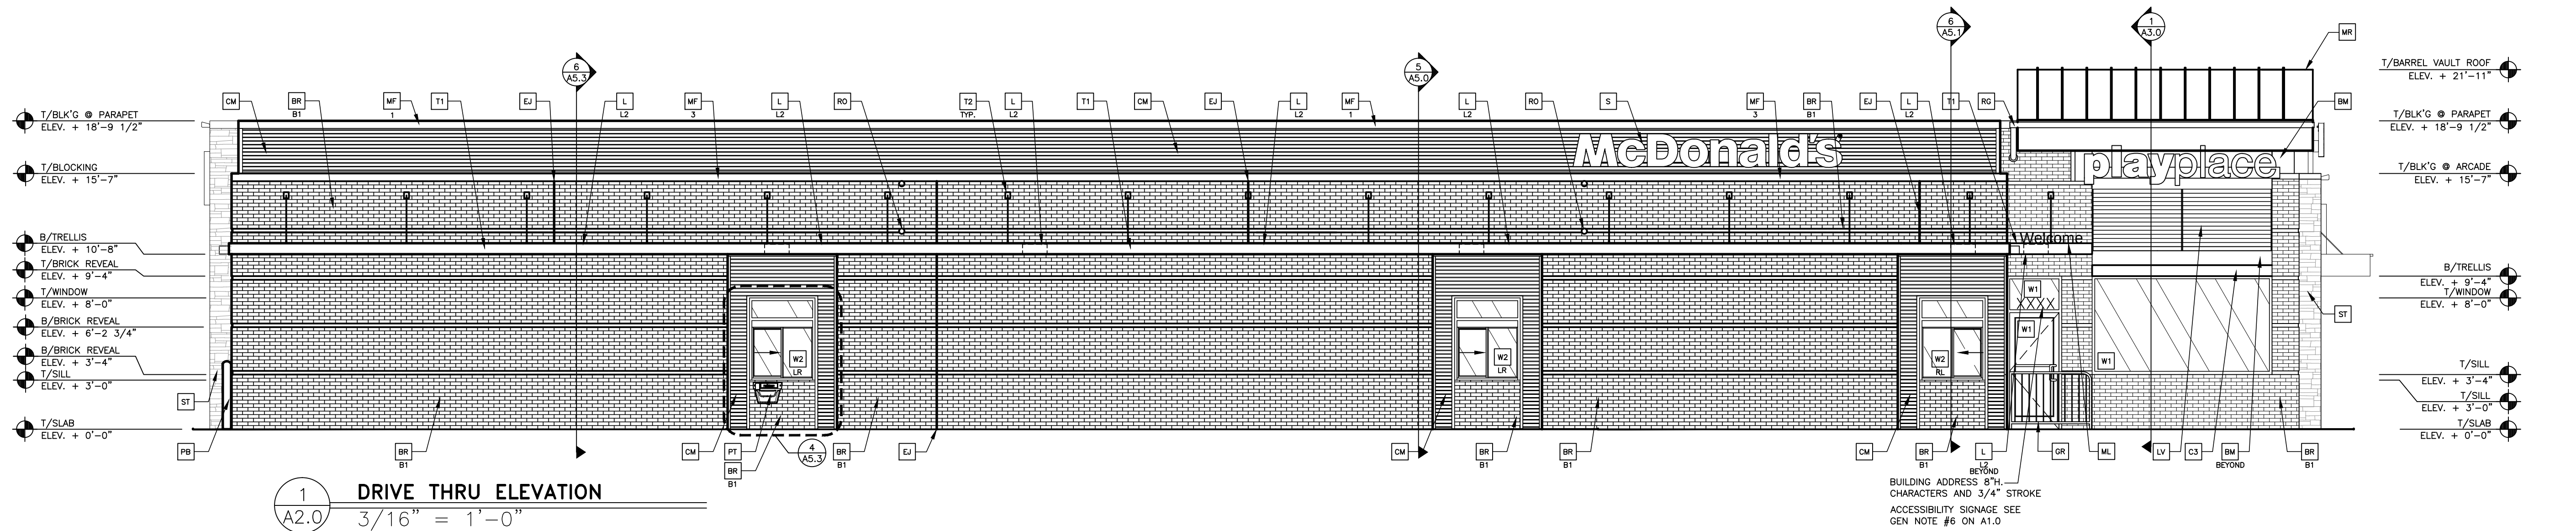

KEY NOTES:

BM BREAK METAL
COLOR = CITYSCAPE BY METAL-ERA

BR FACEBRICK

B1—COLOR:
B1 = "SIENNA BLEND VELOUR" BY BELDEN OR EQUAL
B2 = "WHEATFIELD VELOUR" BY BELDEN OR EQUAL

C1 ALUMINUM CANOPY SYSTEM (COLOR: GOLD)

C2 ALUMINUM CANOPY TIE-BACK SYSTEM

C3 ALUMINUM CANOPY SYSTEM

CJ CONTROL JOINT
X—TYPE: 1 = EIFS

CM CORRUGATED METAL PANEL — SEE 1B/A5.0

C1—COLOR:
C1 = "CITYSCAPE" BY METAL-ERA

D HOLLOW METAL DOOR — PAINT TO MATCH COLOR OF
SURROUNDING MATERIAL

ST "MCD PFSW BLEND" LEDGESTONE
—BY BORAL
—MORTAR COLOR TO MATCH
—CONTACT: KEVIN RIEDY, (717) 377-2746

CO2 CO2 = BULK CO2 FILL BOX (EQPM SCHEDULE ITEM 49.00)
BO = BULK OIL FILL BOX (EQPM SCHEDULE ITEM 700.18) —
CONFIRM USE WITH MCD PROJECT MANAGER

GR GUARD RAIL — SEE SITE PLAN
FOR EXACT LOCATION AND LENGTH

L LIGHT FIXTURE (WALL SCONCE) — SEE ELECTRICAL
L1—LIGHT:
L1 = UP AND DOWN FIXTURE
L2 = DOWN ONLY FIXTURE
L3 = INTEGRAL CANOPY FIXTURE
L4 = UP ONLY FIXTURE

LE ACCENT LIGHTING — SEE ELECTRICAL
L1—LED LIGHT:
L1 = UP AND DOWN FIXTURE
L2 = DOWN ONLY FIXTURE
L3 = INTEGRAL CANOPY FIXTURE
L4 = UP ONLY FIXTURE

LV METAL LOUVER PANEL

ML METAL LETTERING — BY OTHERS

MF METAL FASCIA — COLOR TO MATCH CORRUGATED
METAL PANEL — SEE 1/A5.0

1—TYPE:
1 = PRE-FAB ANCHOR-TITE FASCIA
2 = PRE-FAB CUSTOM ARCADE FASCIA
3 = PRE-FAB MASONRY CAP FASCIA

MR METAL ROOF — STANDING SEAM W/ALUMINUM
FINISH FASCIA TRIM, COLOR TO BE "YELLOW —
PANTONE COLOR #1090U"

PB PIPE BOLLARD — PAINTED YELLOW

EJ EXPANSION JOINT, SEE DETAIL 7/A4.1

PT (RMHC) COIN COLLECTOR
UNIT #WPT DT2000 STD
CALL 1-888-743-7435 TO ORDER

RE ROOF CAP ELEMENT BY OTHERS

RG CONTINUOUS RAIN GUTTERS AT BARREL VAULT ROOF
COLOR TO MATCH ROOF

RO ROOF DRAIN OVERFLOW PIPE PAINT TO MATCH
SURROUNDING MATERIAL

S McDONALD'S SIGNAGE BY OTHERS — UNDER SEPARATE
PERMIT.

T1 ALUMINUM TRELLIS SYSTEM

T2 TRELLIS TIE-BACK SYSTEM

T3 ALUMINUM TRELLIS 2" x 8" WALL FASCIA SYSTEM
— REFER TO SIM. DETAIL 3 ON SHEET A5.1

W1 EXTERIOR WINDOW ASSEMBLY — TEMPERED GLASS
— SEE ASSEMBLY NOTES

W2 DRIVE-THRU WINDOW BY READY ACCESS 600 SERIES, 36" SERVICE
HEIGHT WITH TRANSOM — MANUAL OPEN; ELECTRONIC RELEASE

XX SLIDE DIRECTION: RL = RIGHT TO LEFT
LR = LEFT TO RIGHT



ROGUE
ARCHITECTS

513 MAIN STREET, SUITE 300
FORT WORTH, TEXAS 76102
817.820.0433 o 817.705.3387 c

McDonald's USA, LLC

These drawings and specifications are the confidential and proprietary property of McDonald's USA, LLC and shall not be copied or reproduced in any form without the prior written consent of McDonald's USA, LLC. Use of these drawings and specifications for any other project is strictly prohibited. The services of properly licensed architects and engineers are not authorized.

PROJECT NAME	PROTOTYPE ISSUE DATE
2015 STANDARD BUILDING	2015
DESCRIPTION	REVIEWED
WOOD BEARING WALLS WITH 4" BRICK VENEER CLAYED STONE ARCHES	JAW
SHEET NO.	FIRST ISSUE DATE
042-3178	02/13/17
SITE ADDRESS	1001 NORTH TEXAS BLVD DENVER, TX

A2.0
ELEVATIONS

