





1 FRONT/SOUTH ELEVATION
D-1.1
SCALE: 3/32"= 1'-0"

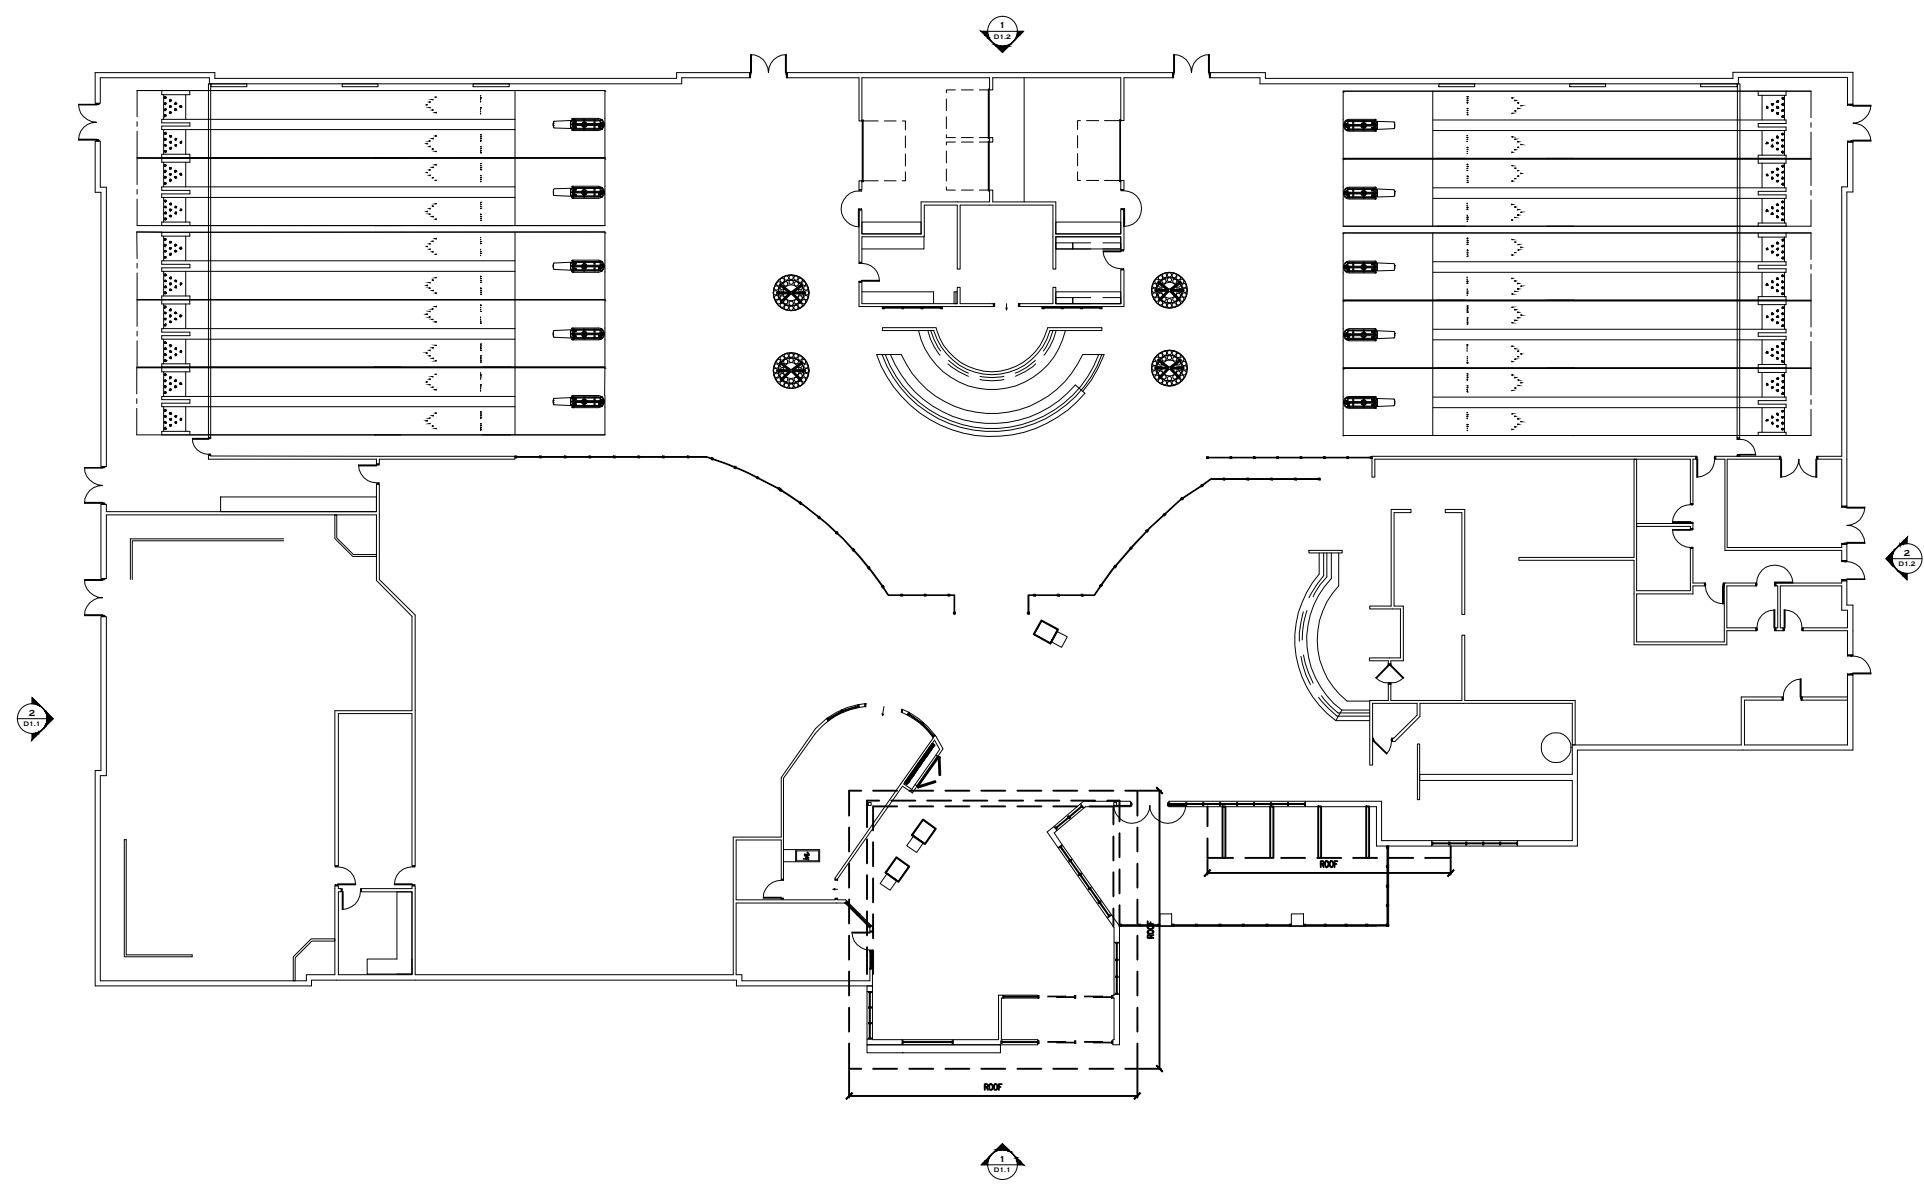

EXTERIOR MATERIAL FINISHES		
MATERIAL	NUMBER	MANUFACTURER & NUMBER
ALUCOBOND	AL-1	COLOR: PATRIOT RED #PVD3, SIZE: 72"H x 144"L
BRICK VENEER	BV-1	ELDORADO STONE, TUNDRA BRICK COLOR: ASHLAND
CONCRETE VENEER	CV-1	MELTON CLASSICS INC., CAST STONE VENEERS, COLOR: NATURAL, PROFILE: SMOOTH FACE, SIZE: 32"L x 16"H
PAINT	P-1	SHERWIN WILLIAMS #SW6991 BLACK MAGIC
PAINT	P-2	SHERWIN WILLIAMS #SW7659 GRIS
PAINT	P-3	SHERWIN WILLIAMS #SW7012 CREAMY
PAINT	P-4	SHERWIN WILLIAMS #SW7065 ARGOS
PORCELAIN TILE	PT-1	DALTILE, UNITY, NERO #P406, 12"x24"
QUARRY STONE	QS-1	LUEDER'S LIMESTONE 60% ROUGHBACK, 40% SPLIT FACE BLEND COLOR: BUFF, TYPE: RANDOM CHOPPED (8", 10", 12", 16") MOTAR SPECTRUM COLOR: KHAKI STANDING SEAM METAL ROOF FINISH: BLACK TRIM & CHAMPAGNE TOP UNLESS OTHERWISE NOTED- SEE ELEVATIONS SELECTED IN FIELD
ROOF	R-1	
SHIPLAP SIDING	SS-1	SHIPLAP SIDING, REDWOOD, SEMI-TRANSPARENT STAIN TO BE SELECTED IN FIELD

NOTE: RAILING SYSTEMS: BANKER WIRE MESH WIRE SYSTEMS FINISH: BLACK

* ANY ITEM LABELED BLACK SHALL MATCH SHERWIN WILLIAMS SW6991 BLACK MAGIC

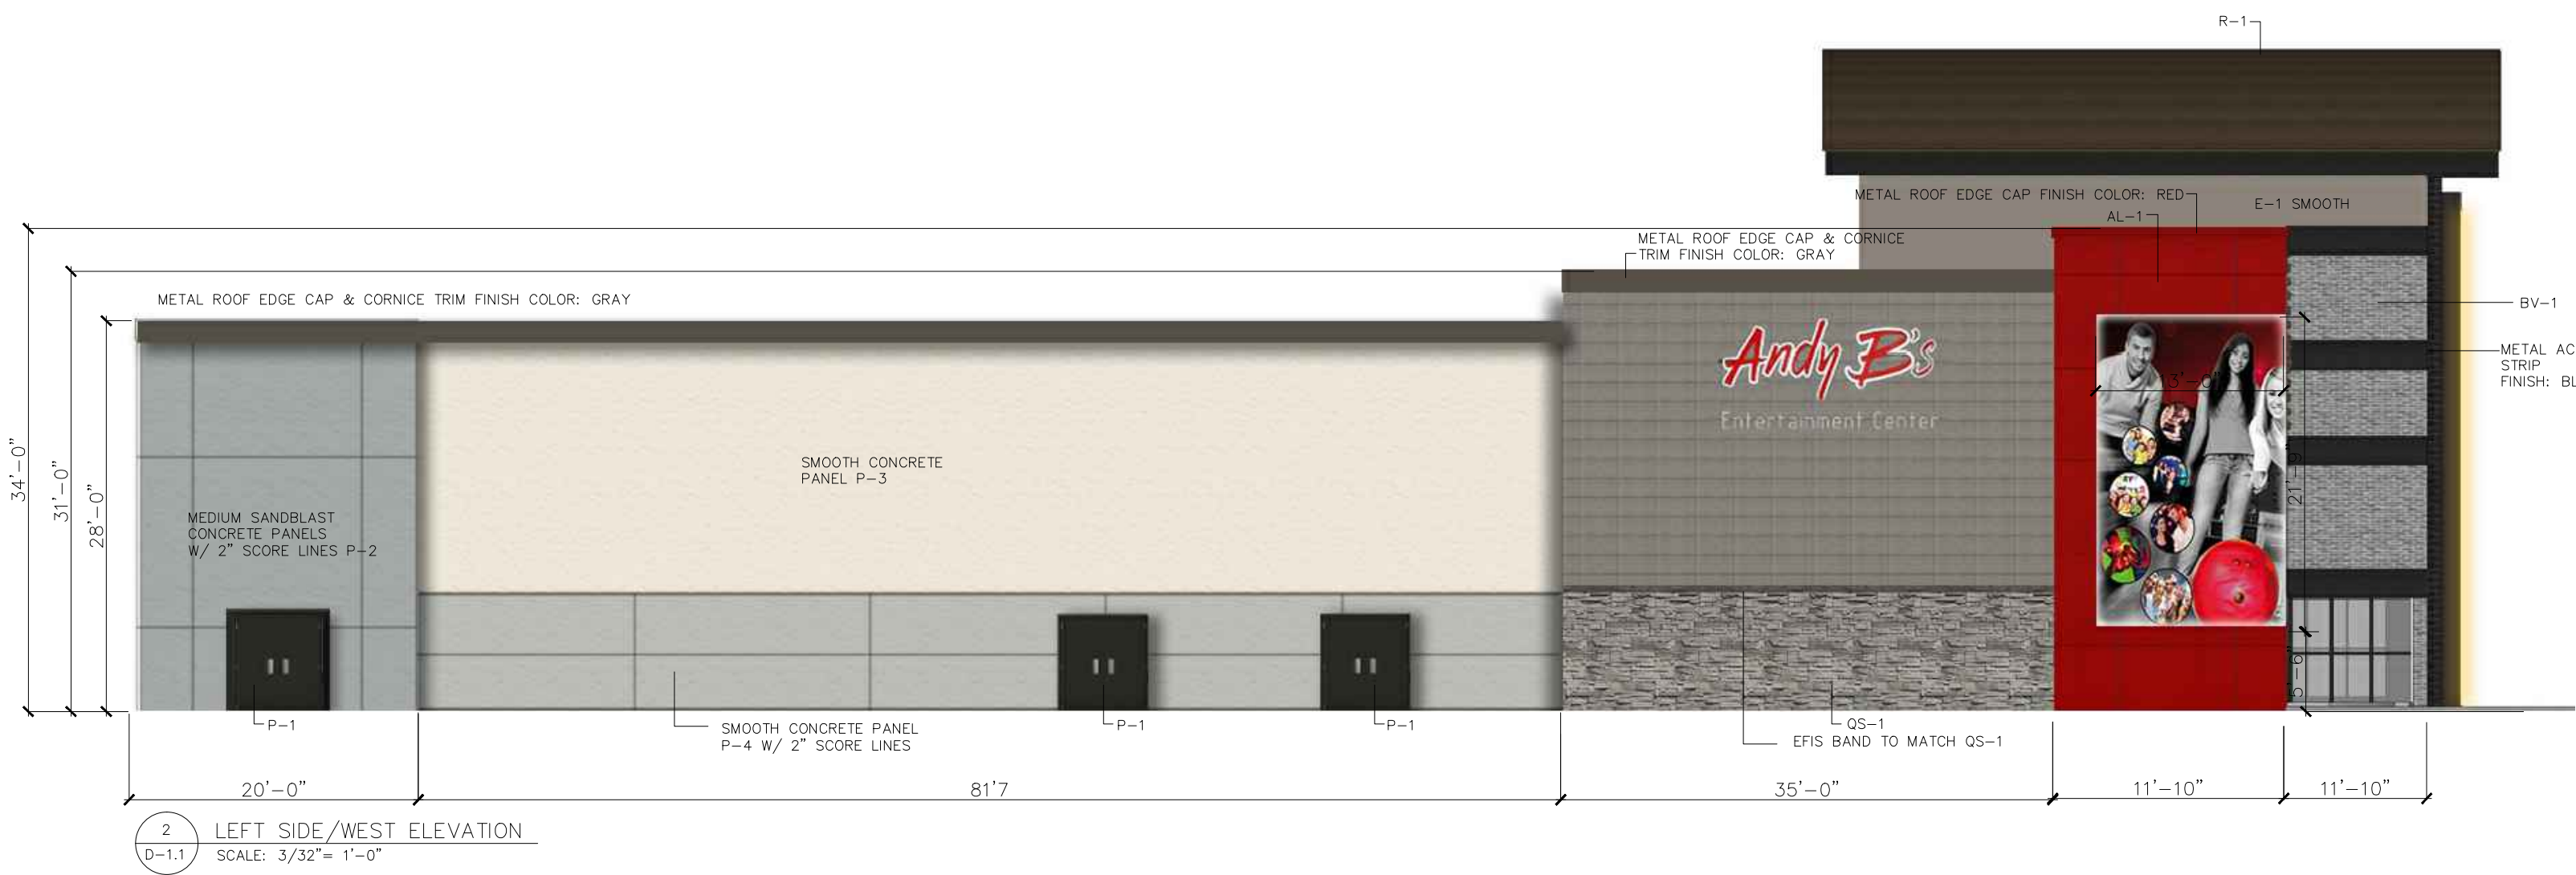

2 LEFT SIDE/WEST ELEVATION
D-1.1
SCALE: 3/32"= 1'-0"

issued for:

- ☒ preliminary 5/11/2017
- ☐ client approval
- ☐ landlord approval
- ☐ bidding
- ☐ permit
- ☐ construction

- ☒ revision 7/6/2017 9/7/2017 7/21/2017 10/4/2017 7/27/2017 10/22/2017 7/31/2017 10/24/2017 8/21/2017

do not measure drawing use figured dimensions only

copyright 2017 all rights reserved

EXTERIOR ELEVATIONS

ANDY B'S
RAZOR RANCH
DENTON, TX 76201

Dynamic Designs & ASSOCIATES, INC.
PO Box 7231 - Winter Haven, FL 33883-7231
200 East Frank St. Birmingham, AL 35203
800.444.5824


seal date: license no:

seal name:


seal signature:

project no.

sheet no.
D-1.1

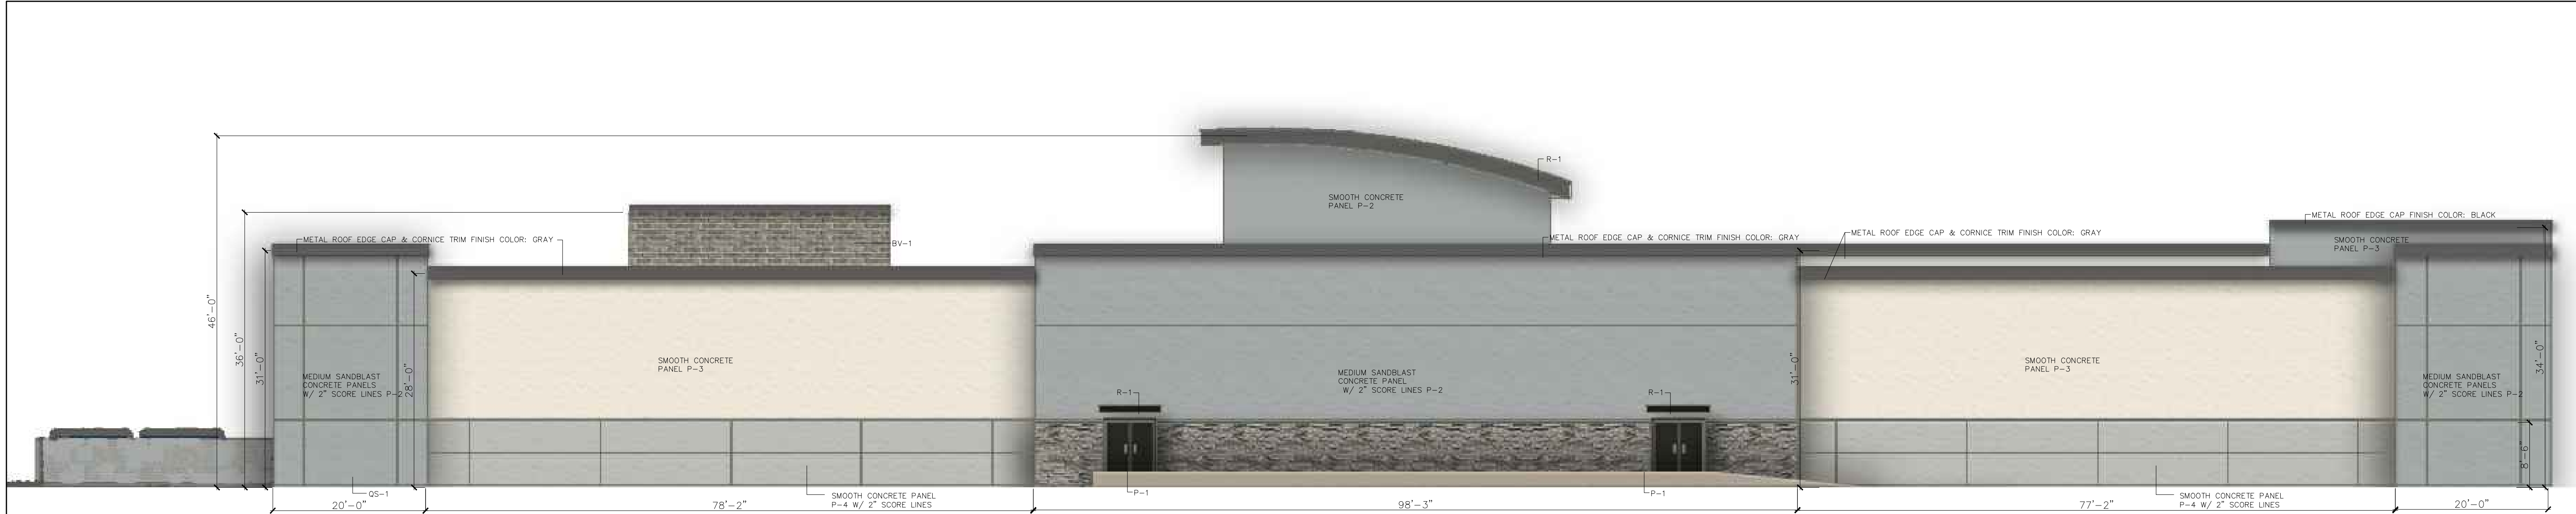


1 REAR/NORTH ELEVATION
SCALE: 3/32" = 1'-0"

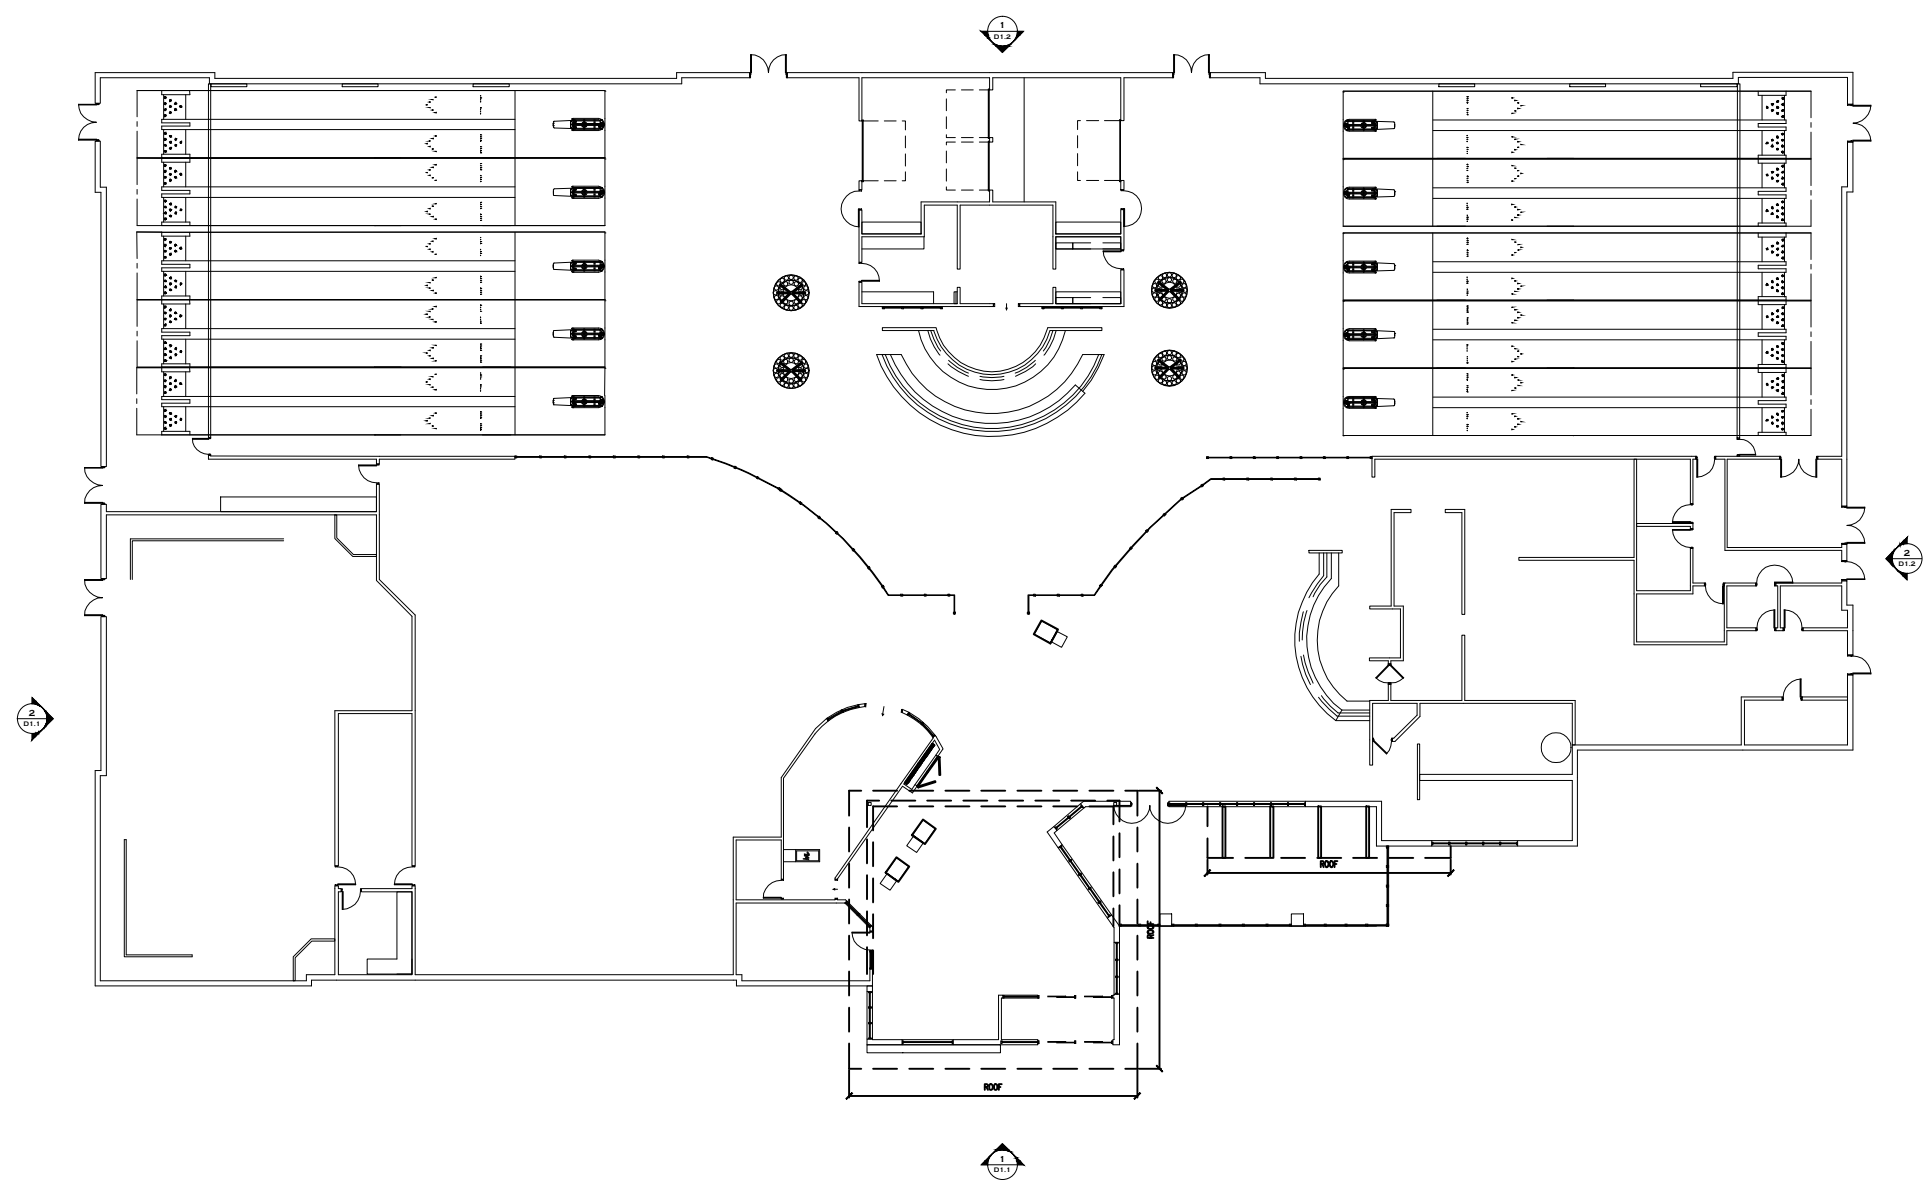

2 RIGHT SIDE/EAST ELEVATION
SCALE: 3/32" = 1'-0"

EXTERIOR MATERIAL FINISHES		
MATERIAL	NUMBER	MANUFACTURER & NUMBER
ALUCOBOND	AL-1	COLOR: PATRIOT RED #PVD3, SIZE: 72"H x 144"L
BRICK VENEER	BV-1	ELDORADO STONE, TUNDRA BRICK COLOR: ASHLAND
CONCRETE VENEER	CV-1	MELTON CLASSICS INC., CAST STONE VENEERS, COLOR: NATURAL, PROFILE: SMOOTH FACE, SIZE: 32"L x 16"H
PAINT	P-1	SHERWIN WILLIAMS #SW6991 BLACK MAGIC
PAINT	P-2	SHERWIN WILLIAMS #SW7659 GRIS
PAINT	P-3	SHERWIN WILLIAMS #SW7012 CREAMY
PAINT	P-4	SHERWIN WILLIAMS #SW7065 ARGOS
PORCELAIN TILE	PT-1	DALTILE, UNITY, NERO #P406, 12"x24"
QUARRY STONE	QS-1	LUEDER'S LIMESTONE 60% ROUGHBACK, 40% SPLIT FACE BLEND COLOR: BUFF, TYPE: RANDOM CHOPPED (8", 10", 12", 16") MOTAR SPECTRUM COLOR: KHAKI STANDING SEAM METAL ROOF FINISH: BLACK TRIM & CHAMPAGNE TOP UNLESS OTHERWISE NOTED- SEE ELEVATIONS SELECTED IN FIELD
ROOF	R-1	
SHIPLAP SIDING	SS-1	SHIPLAP SIDING, REDWOOD, SEMI-TRANSPARENT STAIN TO BE SELECTED IN FIELD
NOTE: RAILING SYSTEMS: BANKER WIRE MESH WIRE SYSTEMS FINISH: BLACK		

* ANY ITEM LABELED BLACK SHALL MATCH SHERWIN WILLIAMS SW6991 BLACK MAGIC

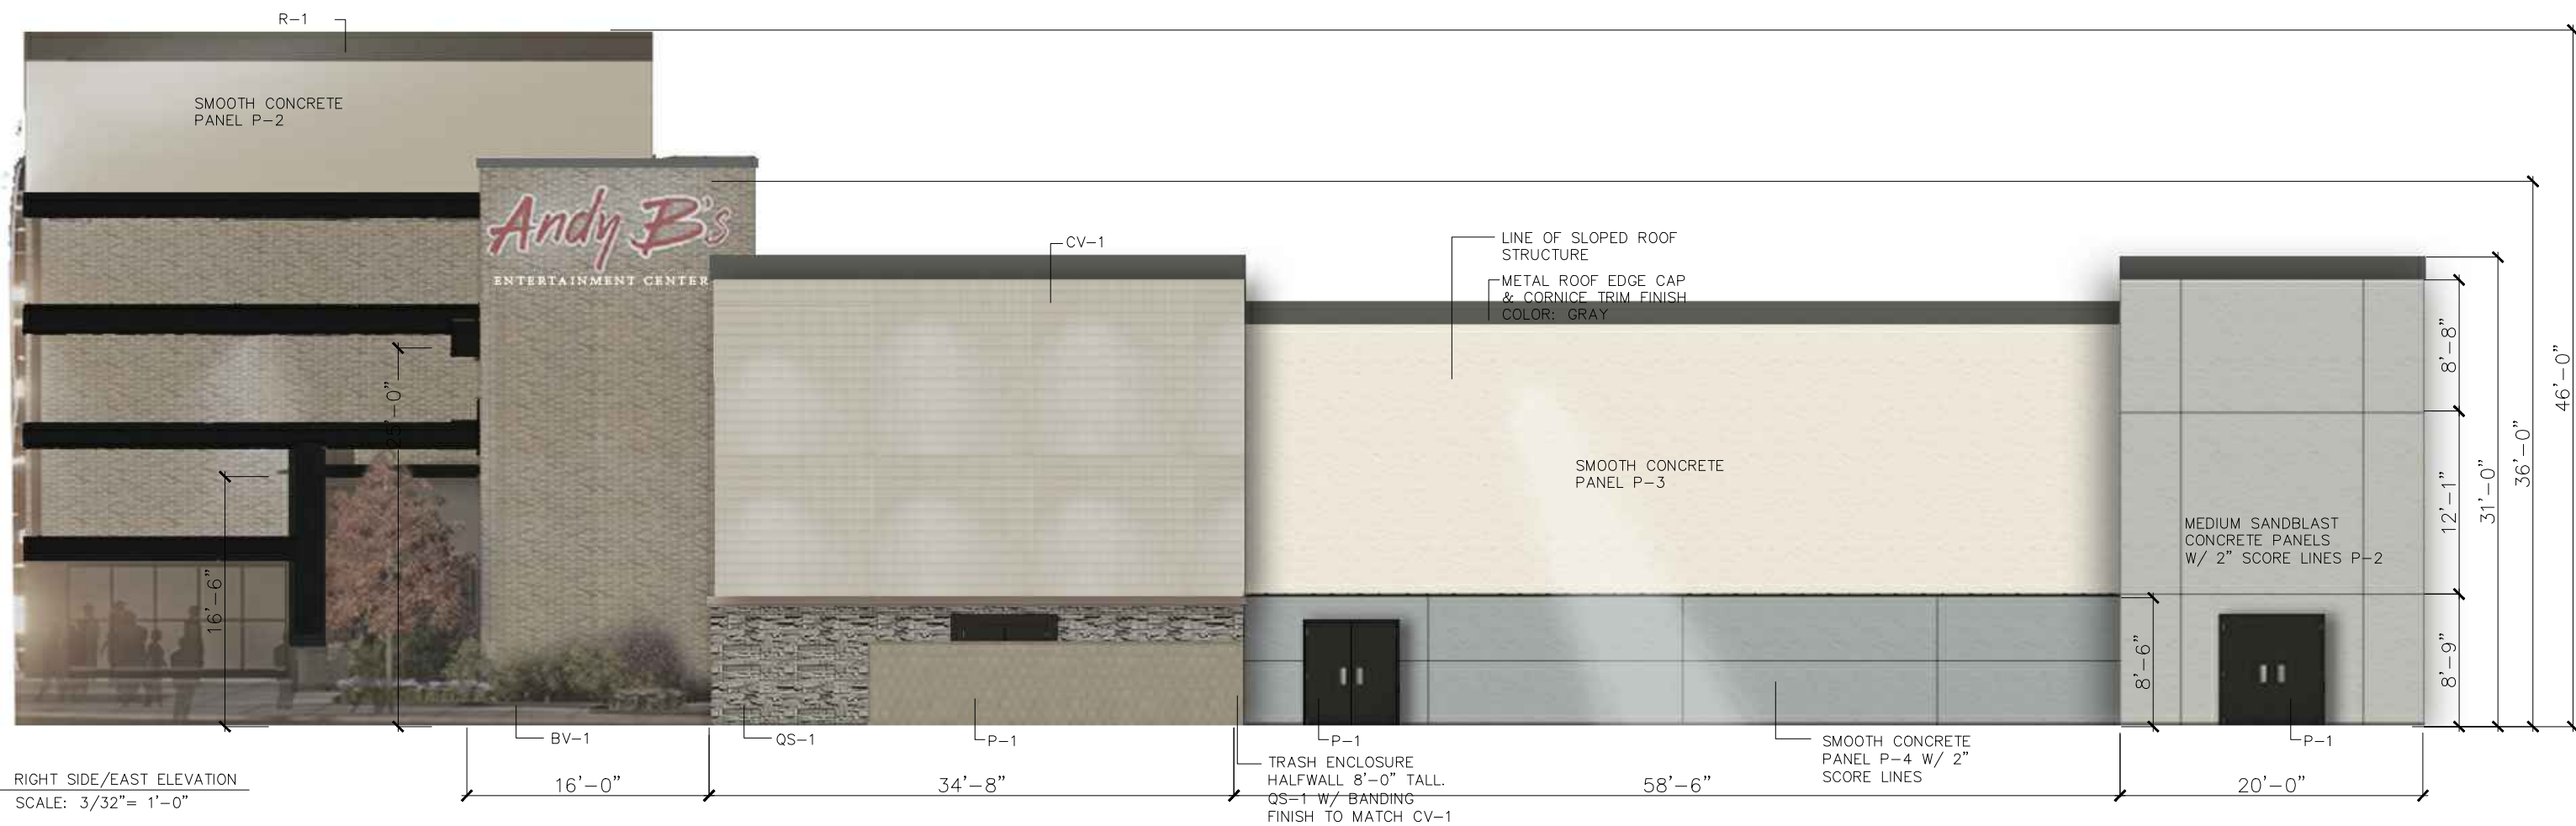

issued for:

- ☒ preliminary
5/11/2017
- ☐ client approval
- ☐ landlord approval
- ☐ bidding
- ☐ permit
- ☐ construction

- ☒ revision
7/6/2017 9/7/2017
7/21/2017 10/4/2017
7/27/2017 10/22/2017
7/31/2017 10/24/2017
8/21/2017

do not measure drawing
use figured dimensions only

copyright 2017
all rights reserved

EXTERIOR ELEVATIONS

ANDY B'S
RAZOR RANCH
DENTON, TX 76201

**Dynamic Designs &
Associates, Inc.**
PO Box 7231 - Winter Haven, FL 33857-7231
200 East Frank St. Birmingham, AL 35209
800.644.5824

seal date: license no.:

seal name:

seal signature:

project no.

sheet no.
D-1.2