City of Denton



City Hall 215 E. McKinney St. Denton, Texas 76201 www.cityofdenton.com

Meeting Agenda

Downtown Economic Development Committee

Thursday, December 4, 2025

8:30 AM

Development Service Center

After determining that a quorum is present, the Downtown Economic Development Committee of the City of Denton, Texas, will convene in a Regular Meeting on Thursday, December 4, 2025, at 8:30 a.m. in the Development Service Center Training Rooms 1 and 2 at 401 N. Elm Street, Denton, Texas at which the following items will be considered:

1. PRESENTATIONS FROM MEMBERS OF THE PUBLIC

Citizens may complete one Request to Speak "Public Comment" card per night for the "Presentations from Members of the Public" portion of the meeting and submit it to City Staff. Presentations from Members of the Public time is reserved for citizen comments regarding item not listed on the agenda. No official action can be taken on these items. Presentation from Members of the Public is limited to five speakers per meeting with each speaker allowed a maximum of three (3) minutes.

2. ITEMS FOR CONSIDERATION

A. <u>DEDC25-009</u> Consider approval of the meeting minutes for August 7, 2025.

Attachments: August 7, 2025 DEDC Minutes - DRAFT

B. <u>DEDC25-010</u> Receive a report, hold a discussion, and make a recommendation to the Tax Increment

Reinvestment Zone Number One Board regarding a Downtown Reinvestment Grant Program Fire Suppression application for 115 - 116 N. Elm Street, Fine Arts Theater of

Denton, LLC.

Attachments: Exhibit 1 - Agenda Information Sheet

Exhibit 2 - Grant Application
Exhibit 3 - Presentation

C. <u>DEDC25-011</u> Receive a report, hold a discussion, and make a recommendation to the Tax Increment

Reinvestment Zone Number One Board regarding a Downtown Reinvestment Grant

Program application for 114 W. Oak Street, West Oak Coffee Bar.

<u>Attachments:</u> Exhibit 1 - Agenda Information Sheet

Exhibit 2 - Grant Application

Exhibit 3 - Presentation

D. <u>DEDC25-012</u> Receive a report, hold a discussion, and make a recommendation to the Tax Increment

Reinvestment Zone Number One Board regarding a Downtown Reinvestment Grant

Program Fire Suppression application for 114 W. Oak Street, West Oak Coffee Bar.

Attachments: Exhibit 1 - Agenda Information Sheet

Exhibit 2 - Grant Application

Exhibit 3 - Presentation

E. <u>DEDC25-013</u> Consider approval of the 2026 Meeting Schedule for the Downtown Economic

Development Committee.

Attachments: Exhibit 1 - Agenda Information Sheet

Exhibit 2 - 2026 Meeting Schedule

3. WORK SESSION

A. <u>DEDC25-014</u> Staff Reports:

1. Future Agenda Items - Brittany Sotelo

<u>Attachments:</u> Exhibit 1 - Agenda Information Sheet

Exhibit 2 - Future Agenda Items

4. CONCLUDING ITEMS

A. Under Section 551.042 of the Texas Open Meetings Act, respond to inquiries from the Downtown Economic Development Committee or the public with specific factual information or recitation of policy, or accept a proposal to place the matter on the agenda for an upcoming meeting AND Under Section 551.0415 of the Texas Open Meetings Act, provide reports about items of community interest regarding which no action will be taken, to include: expressions of thanks, congratulations, or condolence; information regarding holiday schedules; an honorary or salutary recognition of a public official, public employee, or other citizen; a reminder about an upcoming event organized or sponsored by the governing body; information regarding a social, ceremonial, or community event organized or sponsored by an entity other than the governing body that was attended or is scheduled to be attended by a member of the governing body or an official or employee of the municipality; or an announcement involving an imminent threat to the public health and safety of people in the municipality that has arisen after the posting of the agenda.

NOTE: The Downtown Economic Development Committee reserves the right to adjourn into a Closed Meeting on any item on its open meeting agenda consistent with Chapter 551 of the Texas Government Code, as amended, or as otherwise allowed by law.

CERTIFICATE

certify above notice of meeting was posted on the official website (https://tx-denton.civicplus.com/242/Public-Meetings-Agendas) and bulletin City board at Hall, 215 E. McKinney Street, Denton, Texas, on November 26, 2025, in advance of the three (3) business day posting deadline, as applicable, and in accordance with Chapter 551 of the Texas Government Code.

NOTE: THE CITY OF DENTON'S DESIGNATED PUBLIC MEETING FACILITIES ARE ACCESSIBLE IN ACCORDANCE WITH THE AMERICANS WITH DISABILITIES ACT. WILL PROVIDE ACCOMMODATION, SUCH AS SIGN LANGUAGE INTERPRETERS FOR THE HEARING IMPAIRED, IF REQUESTED AT LEAST TWO (2) BUSINESS DAYS IN ADVANCE OF THE SCHEDULED MEETING. PLEASE CALL THE CITY SECRETARY'S OFFICE AT 940-349-8309 TELECOMMUNICATIONS **DEVICES FOR** OR USE THE **DEAF** (TDD) BY**CALLING** 1-800-RELAY-TX SO THAT REASONABLE ACCOMMODATION CAN BE ARRANGED.

MINUTES CITY OF DENTON DOWNTOWN ECONOMIC DEVELOPMENT COMMITTEE August 7, 2025

After determining that a quorum was present, the Downtown Economic Development Committee convened on Thursday, August 7, 2025, at 8:34 a.m., in the Development Service Center, Training Rooms 1 and 2, 401 N. Elm Street, Denton, Texas, 76201.

PRESENT: Clyde Rick Woolfolk (Chair), Kristen Kendrick-Bigley (Vice-Chair), Hank

Dickenson, Jason Bodor, Melissa Lenaburg, Brock McKnight, Nick Miller, Bob

Moses, and Krissi Oden

ABSENT: Jill Herbst, Rina Maloney, and Beth Lewis

STAFF PRESENT: Scott Bray, Courtney Douangdara, Vanessa Esparza, Kristen Pulido, Brittany Sotelo,

and Matilda Weeden

1. PRESENTATIONS FROM MEMBERS OF THE PUBLIC

Citizens may complete one Request to Speak "Public Comment" card per night for the "Presentations from Members of the Public" portion of the meeting and submit it to City Staff. Presentations from Members of the Public time is reserved for citizen comments regarding item not listed on the agenda. No official action can be taken on these items. Presentation from Members of the Public is limited to five speakers per meeting with each speaker allowed a maximum of three (3) minutes.

No presentations from members of the public.

2. ITEMS FOR CONSIDERATION

A. <u>DEDC25-007</u> Consider approval of the meeting minutes for February 6, 2025, and April 3, 2025.

Kendrick-Bigley made a motion to approve the meeting minutes for February 6, 2025, and April 3, 2025. Miller seconded the motion. Motion carried (9-0).

AYES (9): Bodor, Dickenson, Kendrick-Bigley, Lenaburg, McKnight, Miller, Moses, Oden, and

Woolfolk

NAYS (0): None

3. WORK SESSION

A. <u>DEDC25-008</u> Staff Reports:

- 1. Downtown Ambassador Update Courtney Douangdara
- 2. Main Street Quarterly Report Kristen Pulido

Staff presented items and discussion followed. No action was taken.

4. CONCLUDING ITEMS

With no further business, the meeting adjourned at 9:06 a.m.

City of Denton



City Hall 215 E. McKinney Street Denton, Texas www.cityofdenton.com

AGENDA INFORMATION SHEET

DEPARTMENT: Economic Development

ACM: Christine Taylor

DATE: December 4, 2025

SUBJECT

Receive a report, hold a discussion, and make a recommendation to the Tax Increment Reinvestment Zone Number One Board regarding a Downtown Reinvestment Grant Program Fire Suppression application for 115 – 116 N. Elm Street, Fine Arts Theater of Denton, LLC.

BACKGROUND

The Fine Arts Theater was built in 1934 and has been the centerpiece of the Denton Square for over 80 years. However, its entertainment roots date back further to the Graham Opera House, established in 1877. By 1935, after the opera house's era ended, the building was transformed into the Texas Theatre, joining the vibrant "Theatre Row" of Denton alongside names like the Majestic and the Dreamland. The theater landscape evolved, and by 1957, the Texas Theatre was renamed The Fine Arts Theater. Although it faced challenges, including a closure in 1981 and a fire in 1982, its legacy has persisted as an icon and landmark of the Downtown Denton Square.

The Theater was purchased by Fine Arts Theater of Denton, LLC in 2018. Since acquiring the property, the owners have made strides in the predevelopment and planning phases:

- Engaged Architexas, a Dallas-based historic preservation architectural firm, to assist in the development of renovation plans.
- Remediate asbestos and mold, ensuring the structure meets health and safety standards.
- Completed demolition of the interior in readiness for a renovation and expansion.
- Completed construction of a new roof.
- Partnership with local contractor Tim Beaty Builders to value-engineer and formulate a comprehensive renovation budget.
- Completed renovation plans and specifications and received a city permit.
- Parts 1 and 2 of the historic tax credit applications are approved by the National Park Service and Texas Historical Commission. Part 3 will be completed and the final award of the tax credits is done at the completion of the project.

Project

The Fine Arts Texas Theatre renovation is a significant undertaking, representing a capital investment of \$9,119,623. Once completed, the theater will offer a variety of spaces tailored to diverse audience sizes and needs:

- A 200-seat main theater
- A 30-seat VIP Mezzanine
- A 50-seat private theater

In addition to the viewing areas, the theater will house a concession and bar area. The theater's functionality extends beyond just film screenings. It is envisioned as a multi-use venue, capable of hosting film festivals, concerts, live performances, and private event rentals. This improvement will support the increase in property value for the Tax Increment Reinvestment Zone Number One and provide improvements to health and safety.

Projected Improvements include: Fire Suppression System

Project Submitted Expenses: \$118,447.13

Grant Request: \$50,000.00 **Applicable Policy Limits**:

o *Fire Suppression Systems:* Installation of a new fire suppression system or necessary updates to an existing fire suppression system in accordance with the International Fire Code (IFC) and International Building Code Chapter 9, currently followed by the City of Denton. Grant limits: Fire Suppression System grants are limited to a 50% match with a cap of \$50,000 per grant.

PRIOR ACTION/REVIEW

On April 2, 2024, City Council approved Ordinance 24-415 approving an Economic Development agreement under Chapter 380 of the Local Government Code to promote economic development, increase foot traffic, stimulate business activity and economic growth of the City of Denton between the City of Denton and Fine Arts Theater of Denton, LLC for an amount not to exceed \$1,620,869 of Tax Increment Reinvestment Zone Number One funds.

EXHIBITS

Exhibit 1 – Agenda Information Sheet

Exhibit 2 – Grant Application

Exhibit 3 – Presentation

Respectfully submitted: Kristen Pulido Main Street Program Manager Office of Economic Development From: Smartsheet Automation
To: Pulido, Kristen

Subject: Fine Arts Theater of Denton, LLC has completed the Downtown Reinvestment Grant form

Date: Friday, September 26, 2025 9:49:40 AM

This message has originated from an **External Source**. Please be cautious regarding links and attachments.



<!--[if !mso]--> <!--[endif]-->

Fine Arts Theater of Denton, LLC has completed the Downtown Reinvestment Grant form

Fine Arts Theater of Denton, LLC has completed the Downtown Reinvestment Grant form:

- Address: 115-116 N Elm St, Denton, TX 76201
- Type of work: Fire Suppression System
- Planned Improvements: Fire suppression system design, mobilization, material, labor. Included contractor estimate, preliminary drawings, survey (meets and bounds), W-9 and photos. Will email a couple additional photos to Kristen Pulido as there is an attachment limit.
- Total Cost:
- Total Grant Request:

Additional Notes:

- The prospect's submitted total cost is not equal to the sum of individual costs reported in the form.
- The prospect's submitted total grant request is not equal to the sum of individual grants reported in the form.



Details

Changes since 9/26/25, 9:47 AM

1 row added

1 row added or updated (shown in yellow)

Row 3

Business name	Fine Arte Theater of Denten LLC	
business name	Fine Arts Theater of Denton, LLC	
Created date	09/26/25, 9:47 AM	
Applicant name	Brad Andrus	
Applicant mailing address	212 S Elm St, Denton, TX 76201	
Phone number		
Email	(maximum ilidnings in maximum ilidnings ilidnin	
Building owner different from applicant?	No	
Building owner (if different from applicant)		
Building owner phone		
Building owner email		
Building name	Texas Fine Arts Theatre	
Project site/address	115-116 N Elm St, Denton, TX 76201	
Type of work	Fire Suppression System	
Planned Improvements Details	Fire suppression system - design, mobilization, material, labor. Included contractor estimate, preliminary drawings, survey (meets and bounds), W-9 and photos. Will email a couple additional photos to Kristen Pulido as there is an attachment limit.	
Downtown benefit	Preserving and protecting a historic landmark, helping to revitalize downtown	
General or fire suppression	Fire suppression system	

application	
Facade/building rehab cost	
Facade/building rehab requested grant	
Awnings cost	
Awnings requested grant	
Signs cost	
Signs requested grant	
Impact fees cost	
Impact fees requested grant	
Utility upgrades cost	
Utility upgrades requested grant	
Interior/code improvements cost	
Interior/code improvements requested grant	
Fire suppression system cost	118447.13
Fire suppression system requested grant	50000
Total cost (submission)	
Total cost	

(Smartsheet)	118447.13
Total grant request (submission)	
Total grant request (Smartsheet)	50000
Message Details	• The prospect's submitted total cost is not equal to the sum of individual costs reported in the form. • The prospect's submitted total grant request is not equal to the sum of individual grants reported in the form.

Changes made by web-form@smartsheet.com

9 attachments added

- WIN_20250908_10_01_51_Pro.jpg (3M) added by web-form@smartsheet.com on Row 3: Fine Arts Theater of Denton, LLC
- Denton Fine Arts Theater Fire Sprinkler System Installtion.pdf (399k) added by web-form@smartsheet.com on Row 3: Fine Arts Theater of Denton, LLC
- WIN_20250908_10_01_43_Pro.jpg (3M) added by web-form@smartsheet.com on Row 3: Fine Arts Theater of Denton, LLC
- W-9.pdf (557k) added by web-form@smartsheet.com on Row 3: Fine Arts Theater of Denton, LLC
- WIN_20250908_10_02_37_Pro.jpg (2M) added by web-form@smartsheet.com on Row 3: Fine Arts Theater of Denton, LLC
- WIN_20250908_10_05_19_Pro.jpg (3M) added by web-form@smartsheet.com on Row 3: Fine Arts Theater of Denton, LLC
- Survey 2.19.25.pdf (287k) added by web-form@smartsheet.com on Row 3: Fine Arts Theater of Denton, LLC
- FP-02.pdf (4M) added by web-form@smartsheet.com on Row 3: Fine Arts Theater of Denton, LLC
- FP-01.pdf (5M) added by web-form@smartsheet.com on Row 3: Fine Arts Theater of Denton, LLC

You are receiving this email because you are subscribed to a workflow "New application notification" (ID# 6133402949707652) on sheet DRG App Data

Exclude your changes from all notifications | Unsubscribe

Powered by Smartsheet Inc. | Privacy Policy | Report Abuse/Spam

DOWNTOWN REINVESTMENT GRANT AGREEMENT FORM

Please complete and return with the Downtown Reinvestment Grant Application to the Economic Development office, 401 N. Elm St., Denton, Texas. If you have any questions, please contact the Economic Development Department at 940-349-7776.

I have met with a representative from the Economic Development Department, and I have read and fully understand the Downtown Reinvestment Grant procedures established by the Denton City Council. I intend to use this grant program for the aforementioned renovation projects to advance the efforts of revitalization and historic preservation of Denton's historic downtown. I have not received, nor will I receive insurance monies for this revitalization project.

I understand that if I am awarded a Downtown Reinvestment Grant by the City of Denton, any deviation from the approved project may result in the partial or total withdrawal of the grant. (If I am awarded a reinvestment grant for facade, awning or sign work and the facade, sign or awning is altered for any reason within **one** (1) year from construction, I may be required to reimburse the City of Denton immediately for the full amount of the grant.)

FINE ARIS TH	EATER OF DENTO,	N LLC	
Business/Organization Name	BRAD ANORN	9/10/25	
Applicant's Signature	Printed Name	Date	
Building Owner's Signature (if di	fferent from applicant) Printed	l Name Date	
This section is to be completed by Economic Development staff.			
Date considered by DEDC	Recommendation	Staff Signature	
Date considered by TIRZ #1 Boo	ard Recommendation	Staff Signature	
Date considered by City Council	Approval	Staff Signature	



Office: 817.591.1647

PO Box 162533 Fort Worth, TX 76161 SCR-G-2886876

Date: July 21, 2025

Job Name: Denton Fine Arts Theater

Pricing: GOOD FOR 30 DAYS

Job Location: 115 Elm Street Denton, Texas 76201

Scope of Work:

-The scope of work for this project is to provide all labor, materials, and project management to complete the installation of a new wet fire protection system for the above location. This will include all permits, fees, safety to complete the above scope of work per NFPA 13 and the city of Denton fire Prevention code.

provided in the project specification and contract drawings	, a change order shall be submitted to the General Contractor and
accepted prior to any work being performed.	
Your signature below authorizes Trinity Fire Suppression invoiced for payment.	LLC to schedule work as identified above to be completed and
Printed Signature Trinity Fire Suppression LLC	Printed Signature
Authorized Signature Trinity Fire Suppression LLC	Authorized Signature
Date	Date



PO Box 162533 Fort Worth, TX 76161 SCR-G-2886876

Clarifications and exclusions:

- 1. Allow a minimum of **6** weeks from receipt of CAD files to use as backgrounds for Shop Drawings and Submittal Delivery.
- 2. Adequate city water supply is to be provided at the base of the riser. This proposal does not include a fire pump or water storage tank in our pricing.
- 3. NO fire alarm work or electrical work is included in this proposal.
- 4. Any changes by fire marshal above and beyond what is required by NFPA 13.
- 5. NO painting of pipe or protection from painting is included in this proposal.
- 6. The proposal **limits** the scope of work in this building to fire sprinkler system only. This proposal specifically excludes any work associated with fire alarm systems, and any other portable or fixed fire protection systems outside the scope of work specified.
- 7. Overtime pay scales for scope labor are **not** included. Installation shall be performed during normal working hours.
- 8. All underground utilities including 5ft out from building.
- 9. Owner/Contractor shall provide the following at no cost: 120V power for tools, trash disposal.
- 10. This proposal **excludes** engineering, engineer review, and/or study. System calculations will be performed using Hydracad or AutoSprink. All design and installation practices will be performed within the criteria outlined by the manufacturers, which includes the standards set forth by NFPA 13, and Underwriters Laboratories and Factory Mutual.
- 11. Fire extinguishers are **not** included.
- 12. Crane(s), hoist(s), or other lifting device(s) for Trinity Fire Suppression LLC material only, as required by the contract documents, are included. The buyer shall provide a clear, level, solid, and unobstructed area to set up such lifting device(s), as well as a clear, level, solid, and unobstructed access to such lifting device(s).
- 13. Complete AutoCAD backgrounds of the project are to be **provided** by the **Buyer** at no cost to Trinity Fire Suppression LLC.
- 14. Customer has indicated certified payroll **not** required. If certified payroll is required, additional charges shall apply.
- 15. Applicable use and/or sales taxes **are** included.
- 16. Any CCIP or OCIP credit is **not** included.
- 17. OCIP/CCIP value is **not** factored into selling price or cost if an optional project selling price adjustment.
- 18. Bid Bonds are **NOT** included.
- 19. Payment & Performance bonds are **NOT** included.
- 20. This proposal is based on providing a complete and operational system per the proposed scope of work. Any additional labor or materials required due to schedule revisions, work stoppages, owner, insurance underwriter or AHJ review comments, delays caused by others or circumstances beyond Trinity Fire Suppression LLC control may result in additional charges.

Standard Terms and Conditions

(1) This proposal is expressly conditioned upon the Terms and Conditions contained or referred to herein, including those set forth on the reverse side and those contained in any attachments hereto




Office: 817.591.1647


PO Box 162533 Fort Worth, TX 76161 SCR-G-2886876

- (2) Trinity Fire Suppression LLC(hereafter "TFS")'s liability on any claim for loss or damage arising out of this contract or from the performance or breach thereof or connected with the supplying of any labor, equipment, goods or material hereunder, or their sale, resale, operation or use, whether based on contract, warranty, tort (including negligence) or other grounds, shall not exceed the price paid to TFS for such labor, equipment, goods or material, or part thereof involved in the claim. TFS shall not, under any circumstances, be liable for any labor charges without the prior written consent of TFS. TFS shall not be liable, whether as a result of breach of contract, warranty, tort (including negligence), or other grounds, for special, consequential, incidental or punitive damages, including, but not limited to, loss of profits, revenues, loss of the product or any associated product, cost of capital, cost of substitute products, facilities or services, downtime costs or claims. If TFS furnishes Customer with advice or other assistance which concerns any labor, equipment, goods, or material furnished hereunder, or any system or equipment in which of such equipment, goods or material may be installed, and which is not pursuant to this contract, the furnishing of such advice or assistance will not subject TFS to any liability, whether based on contract, warranty, tort (including negligence) or any other grounds.
- (3) This Agreement constitutes the entire agreement between the parties, supersedes any previous understanding or agreement of the parties, and may be changed only by written instrument, signed by all parties. There are no representations, oral or written, other than those set forth herein and this Agreement cannot be cancelled except by mutual written agreement of all parties. In case any one or more of the provisions contained in this Agreement are determined to be invalid, illegal, or unenforceable in any respect, such provision shall be modified to the minimum extent necessary for enforceability. To the extent it cannot be so modified, the Agreement shall be construed as if such provision(s) had never been contained herein.
- (4) All work to be performed by TFS will be performed during normal working hours (8:00am to 5:00 pm local time) Monday through Friday (excluding holidays), unless additional times are specifically described in a special provision to this Agreement.
- (5) TFS shall not be responsible for failure to render services due to causes beyond its control including by not limited to work stoppages, fires, civil disobedience, riots, acts of God, or any other cause beyond the control of TFS.
- (6) In the event Customer requires TFS to delay service or completion of the work under this proposal, payment pursuant to this proposal shall not be withheld or delayed on such account. TFS shall have the right to deliver any portion of the equipment, goods, material, or service to be furnished hereunder and to bill Customer therefore, and Customer agrees to pay for the same in accordance with terms of the payment hereof upon notification that such shipment is ready for delivery, notwithstanding the fact that Customer may be unable to receive or provide suitable storage space for any such partial delivery. In such an event, TFS may store such portion of the equipment, goods or material ready for shipment at Customer's risk and expense.
- (7) The amount of any past, present or future occupation, sales, use, service, excise or other similar tax which TFS shall be liable for, either on its own behalf of Customer, or otherwise, with respect to any equipment, goods, material or service covered by this proposal, shall be in addition to the prices set forth herein and shall be paid by Customer.
- (8) The Customer agrees to provide access to the covered systems to be serviced; provide ladders, lifts, and any other equipment necessary for TFS to access the covered systems to be serviced; supply suitable electrical service; provide a safe work environment; to make payments as provided in this Agreement
- (9) Disputes. Any dispute between Contractor and Owner arising out of or relating to this Agreement or the breach thereof, shall first be subject to mediation. In the event mediation is unsuccessful, said dispute shall be decided by arbitration. If not otherwise agreed, arbitration shall be conducted by the American Arbitration Association under its commercial construction rules. Owner waives its right to participate in any class action suits or claims against Contractor. Should Contractor prevail in any affirmative claim, or successfully defend against Owner's claims, Contractor shall be entitled to its attorney's fees and all other costs incurred therein. The arbitrator's award shall be final, and judgment may be entered upon it in any Court having jurisdiction thereof.
- (10) This Agreement will begin on the Agreement Date indicated on the front page and continue for an initial term of one (1) year, and continue thereafter from year to year unless terminated. The Customer or TFS may terminate this Agreement at the end of any service year by giving thirty (30) days written notice to the other party.
- (11) Customer agrees to pay TFS all the sums due under this proposal in accordance with the terms specified. Customer hereby grants a security interest to TFS in all equipment, goods and material described on the reverse side of this Agreement as security for the indebtedness created hereunder and any other indebtedness due TFS by Customer. On default of any payment by Customer to TFS, and at TFS's option, the entire balance shall become immediately due and payable and TFS shall have the right to foreclose and resell the said equipment, goods and material in accordance with the Provisions of the Texas Business and Commerce Code (Uniform Commercial Code) at public or private sale.
- (12) Changed Scope. Owner is entitled to order changes to the work consisting of alterations in, additions to, or omissions from the agreed-upon scope, and Owner authorizes Contractor to adjust the Contract price accordingly. Contractor reserves the right to perform any changed or additional work with Owner's verbal instruction, but shall not be required to perform any such work without written authorization.
 - (13) Pricing is valid for only 30 days from the date of the attached quote. Please call for a revised quote if older than 30 days.
 - (14) All Terms are NET 30 days unless otherwise stated. Payable in US dollars. MasterCard and Visa credit payments are taken.
- (15) Warning; Despite frequent testing, and due to, but not limited to, any or all of the following; criminal tampering, electrical or communications disruption, it is possible for the system to fail to perform as expected. TFS does not represent that the product or system will prevent any personal injury or property loss by burglary, robbery, fire, or otherwise and does not guarantee that these events will not occur. Consequently, TFS shall have no liability for any personal injury, property damage, or other loss based on a claim that the product or the serviced systems failed to give warning. Therefore the customers should take any and all precautions for his or her safety including, but not limited to, fleeing the premises and calling police or fire department, in order to mitigate the possibilities of harm and or damage.

 Terms and conditions of the purchase order or contract shall be subject to review. Final agreement to terms shall be by written agreement between the purchaser/contractor and TFS

Terms and conditions of the purchase order or contract shall be subject to review. Final agreement to terms shall be by written agreement between the purchaser/contractor and TFS and be based on a contract in like nature to a standard AIA subcontract document and shall reference this proposal.

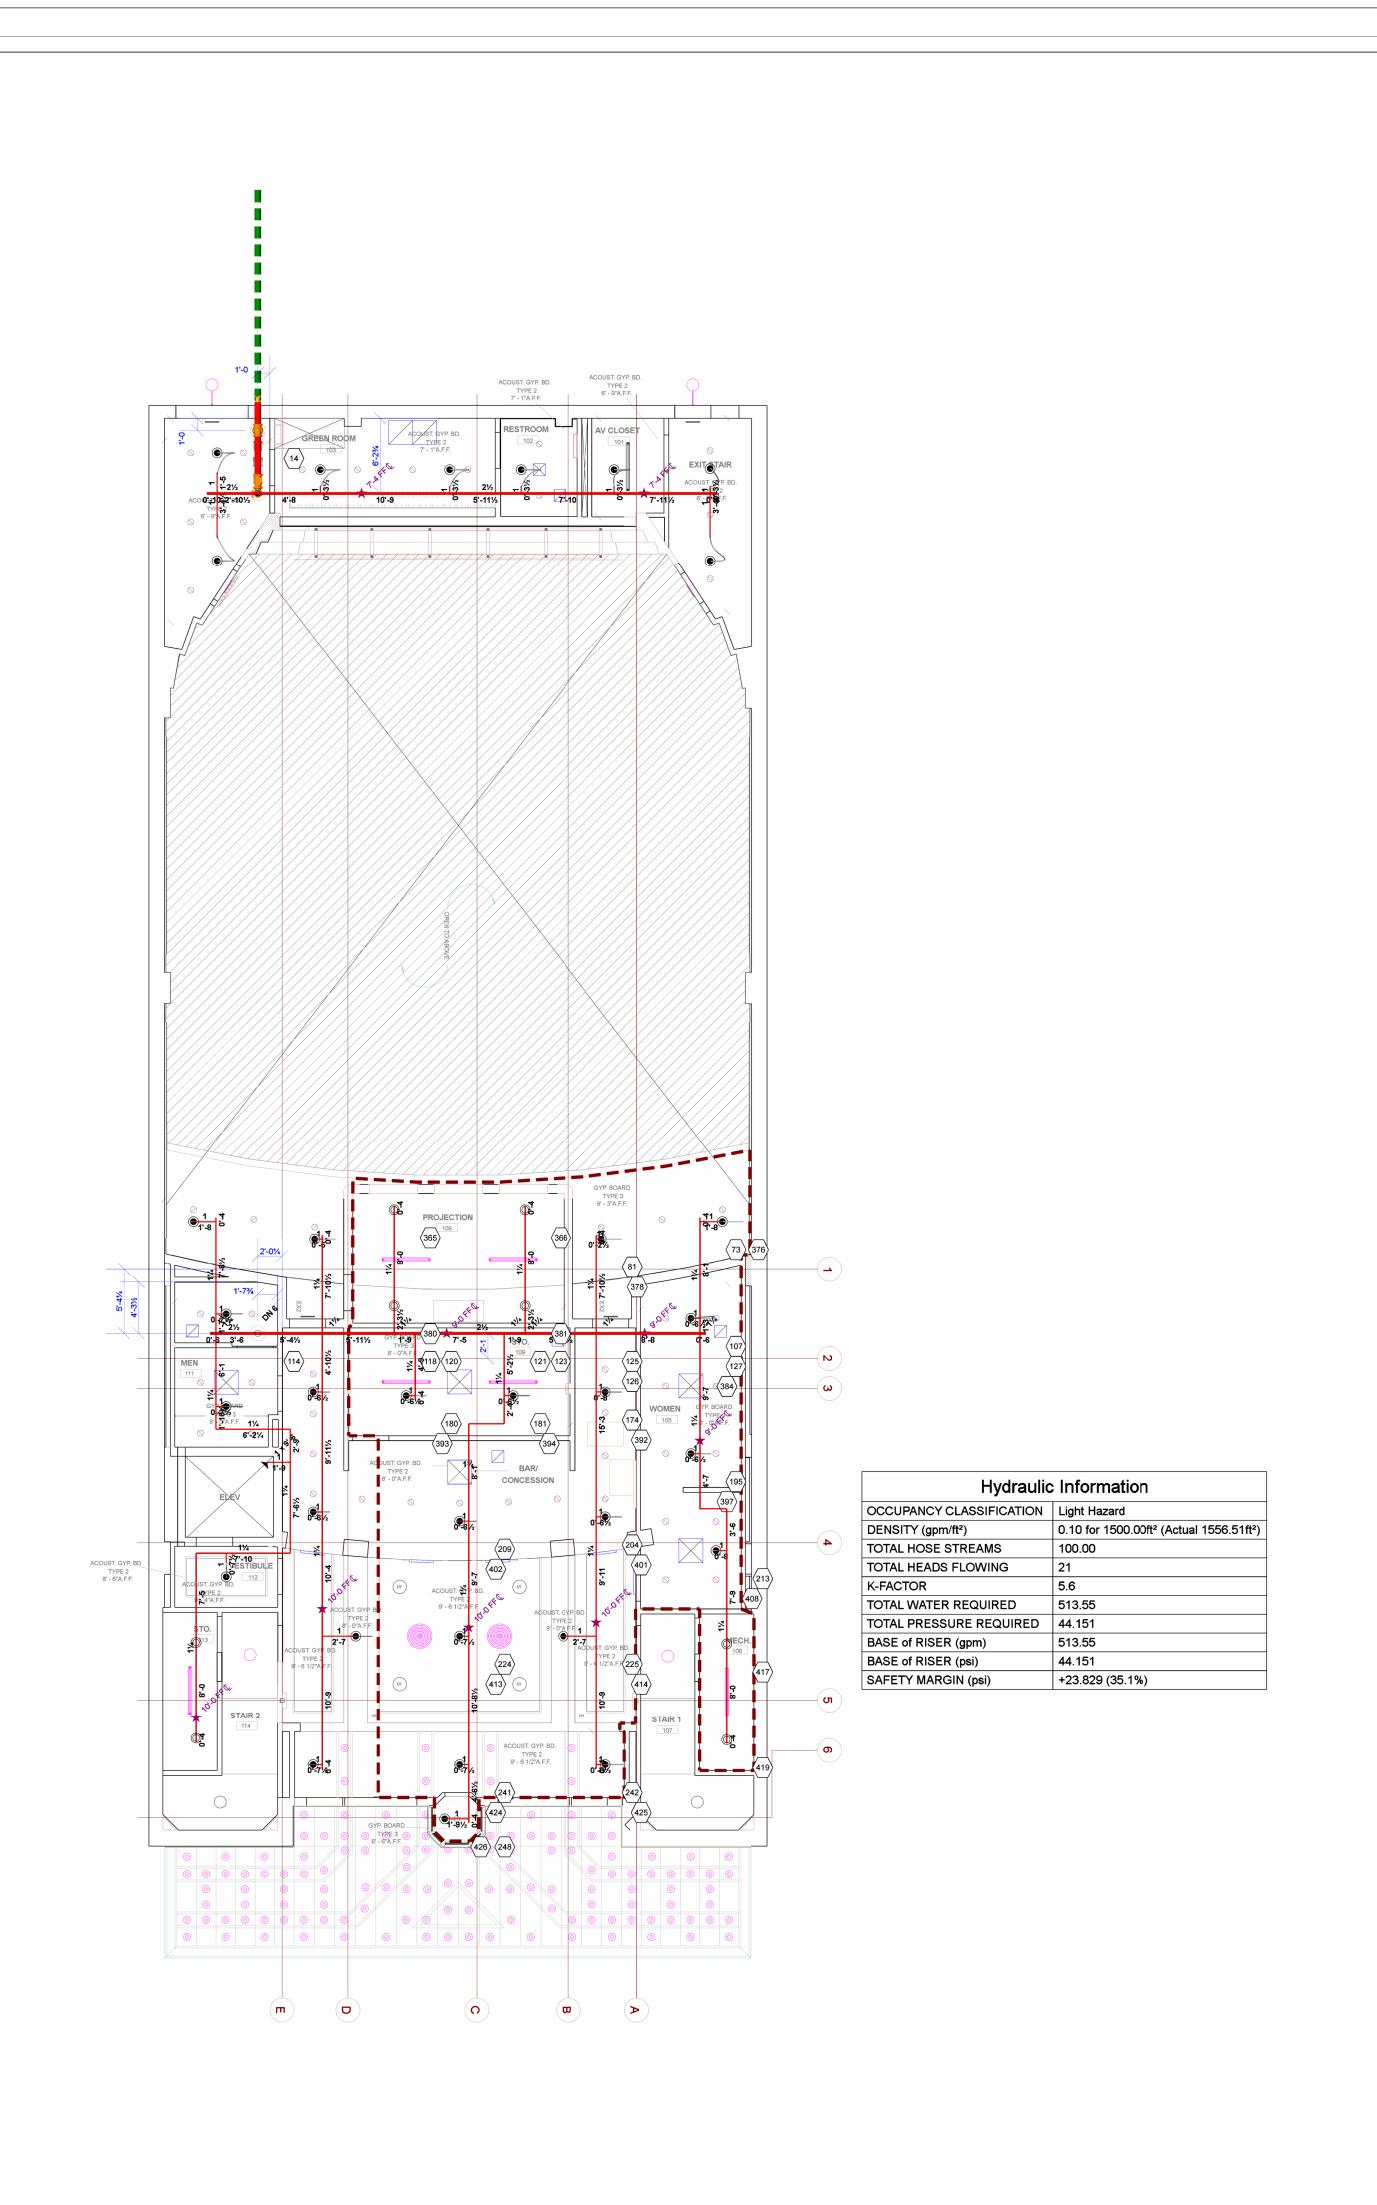

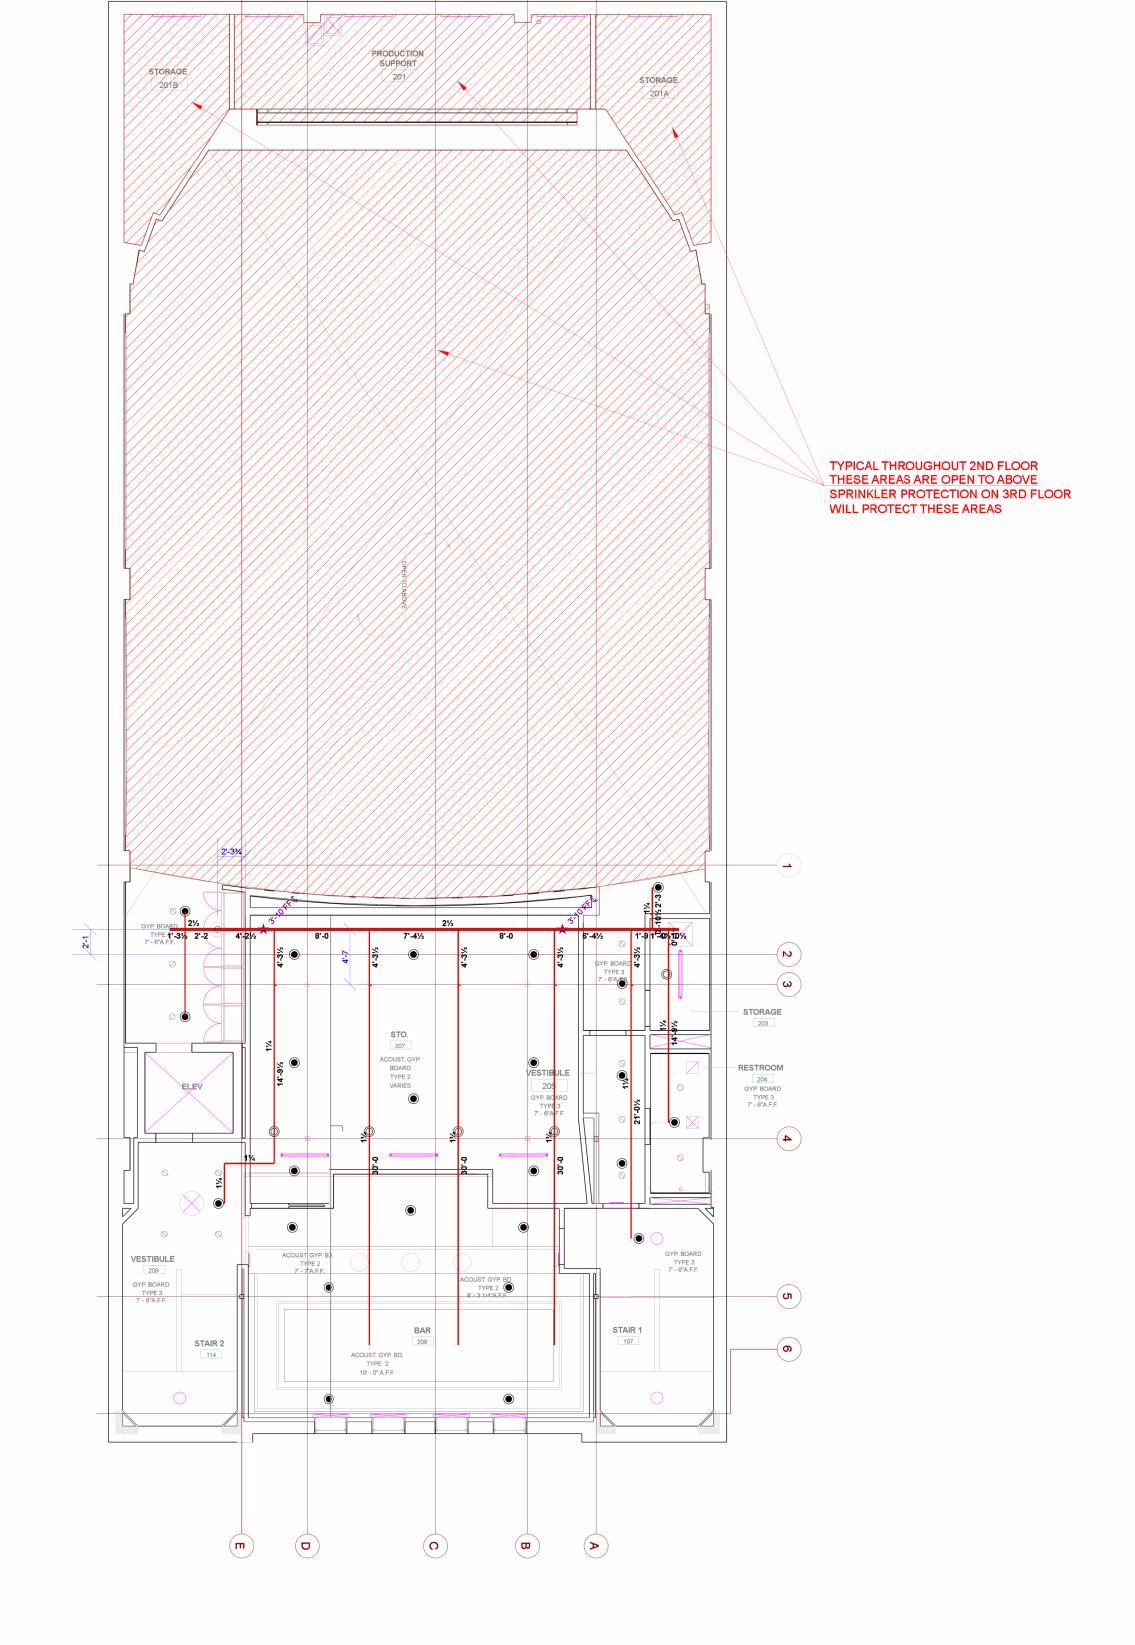


01 LEVEL 01 - FIRE PLAN 0'-0" AFF

SCALE: 1/8" = 1'-0"

02 LEVEL 02 - FIRE PLAN 10'-8" AFF

SCALE: 1/8" = 1'-0"

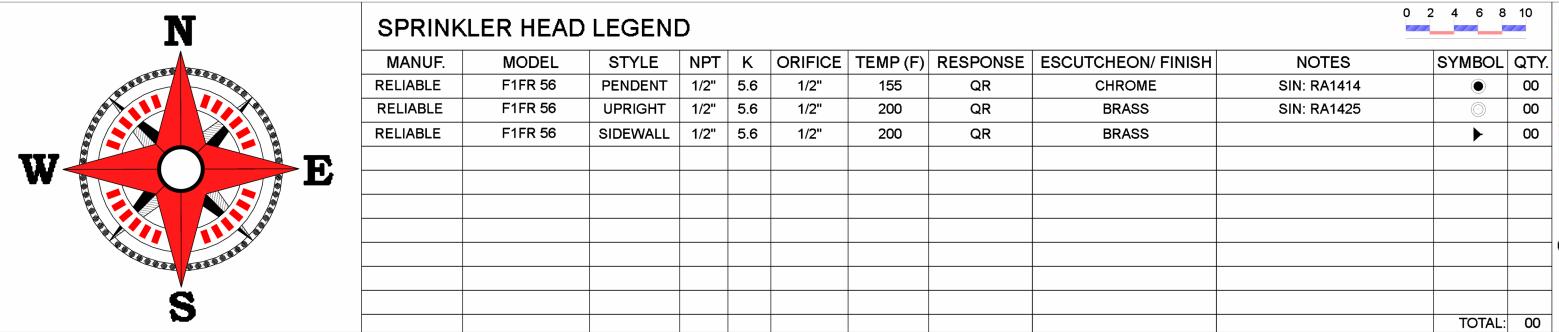



	PERM	IT NO.:	
lew ☐ Addition ☐ Alteration ☐	DRAWN DATE: 09.25		9.25.
ME#: Exp:	PERMIT	SET - 08.	23.2
inted RME Name:	REV#	DATE	DE
ME Signature:			
4E Signaturo:			
they comply with the adopted NFPA standards.			
I have reviewed these plans and certify that			

		DENTON FINE ARTS EXTERIOR & INTERIOR REHABILITATION
		115 N. ELM ST. DENTON, TX 76201
DATE	DESCRIPTION	
IT SET - 08.23.2019 /N DATE: 09.25.2025		DRAWING NAME: FIRE SPRINKLER PLAN LVL 01 & LVL 02
MIT NO.:		

SCALE:

1/8" = 1'-0

DRAWN BY:


C.V.

DATE:

09.25.2025

DRAWING:

FP-01

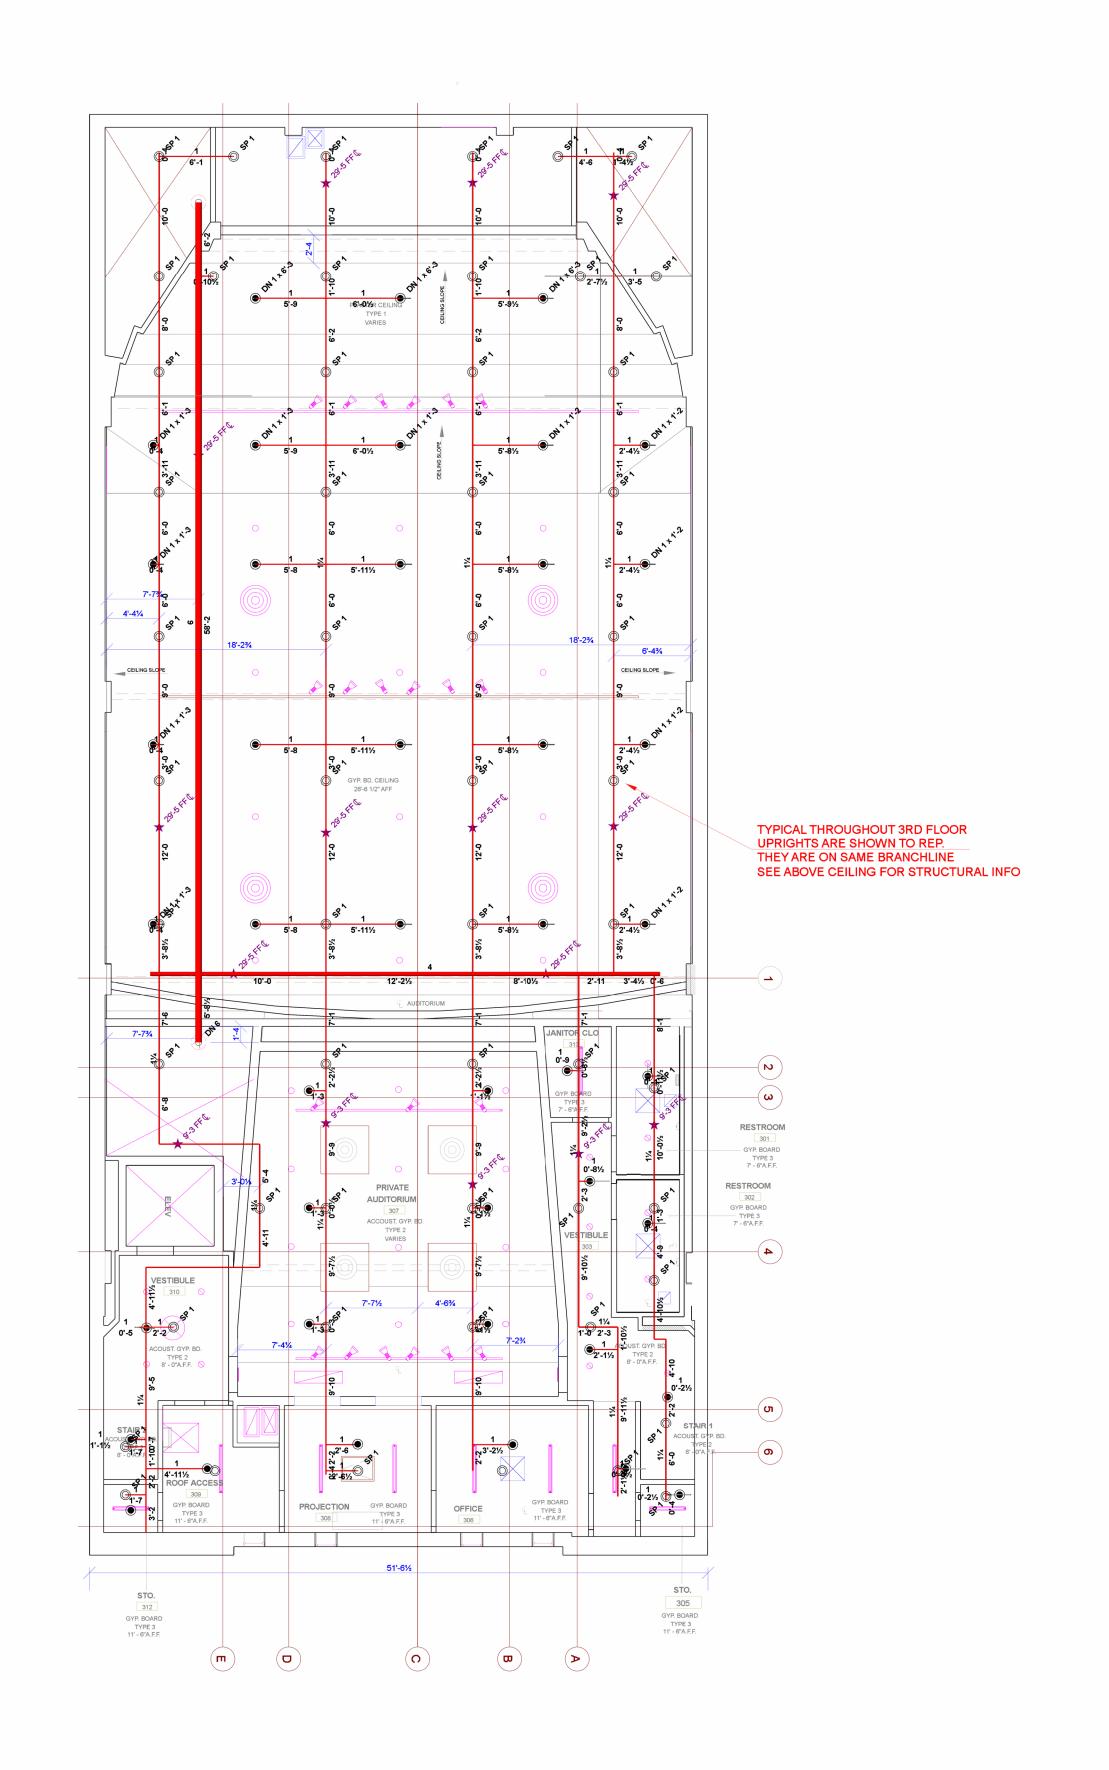


03 LEVEL 03 - BELOW CEILING FIRE PLAN

SCALE: 1/8" = 1'-0"


20'-2" AFF


03 LEVEL 03 - ABOVE CEILING FIRE PLAN

SCALE: 1/8" = 1'-0" 20'-2" AFF

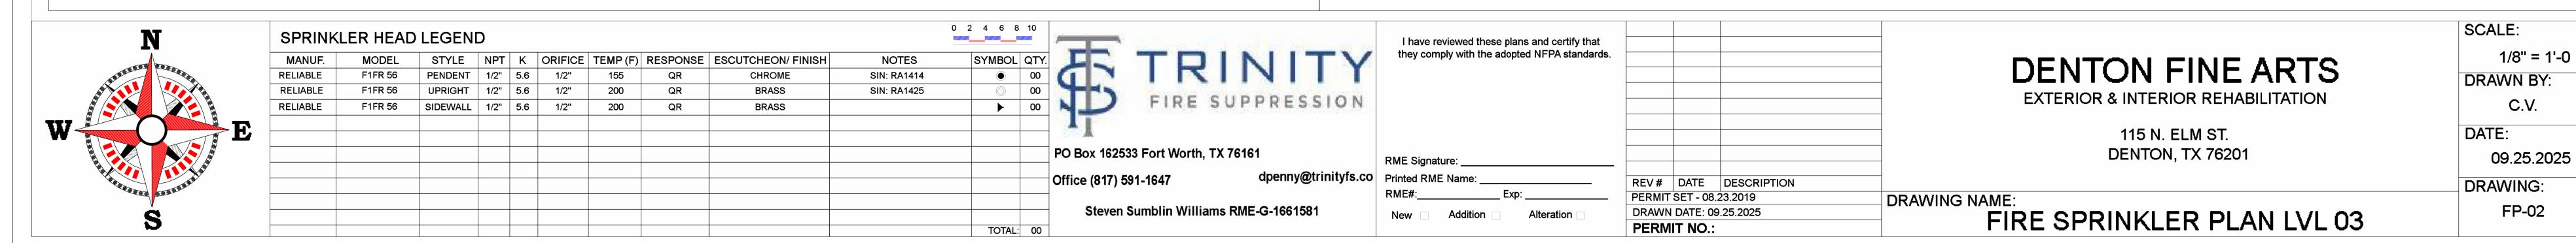


115-116 N. Elm Fine Arts Theater Denton, LLC Fire Suppression Downtown Reinvestment Grant

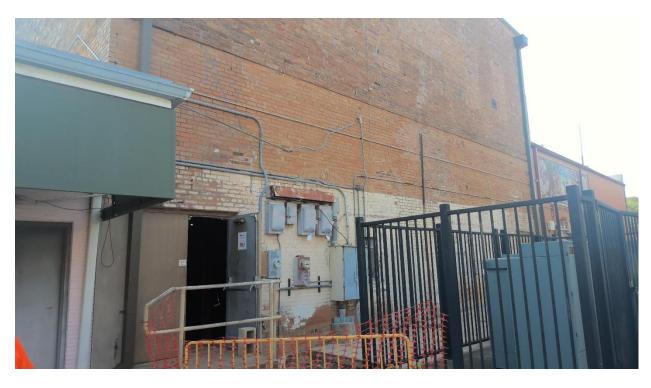

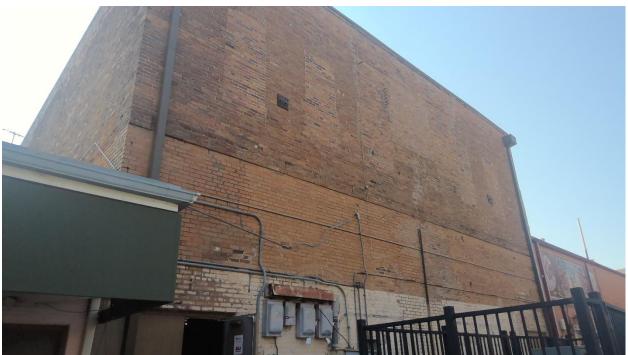

115-116 N. Elm Fine Arts Theater Denton, LLC Fire Suppression Downtown Reinvestment Grant

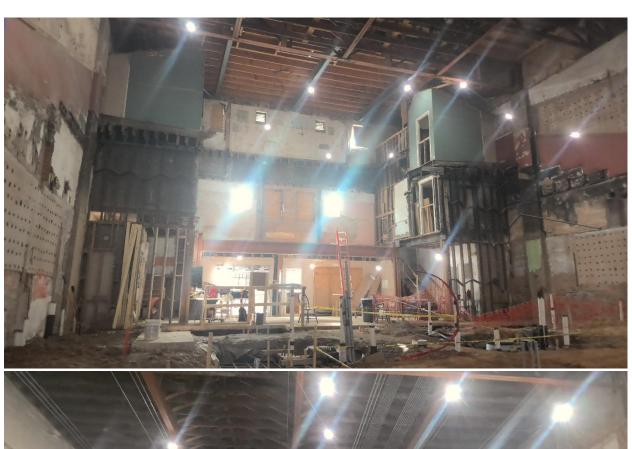



115 - 116 N. Elm St. Fine Arts Theater of Denton, LLC

Kristen Pulido Main Street Program Manager Office of Economic Development

DEDC25-010; December 4, 2025

FY25/26 Downtown Reinvestment Grant Budget Status

FY 25/26 Downtown Reinvestment Grant Pipeline Stage			
Status	Total	Est. Amount Awarded	
Application Review	4	\$110,000	
Awaiting Application	12	\$472,500	
Leads	3	\$175,000	
TOTAL		\$757,500	

Projected 25/26 Tax Increment Reinvestment Zone Number One Grants			
Owner/Business	Address	Requested Amount Awarded	
Fine Arts Theater of Denton, LLC	115-116 N. Elm St.	\$50,000	
West Oak Coffee Bar	114 W. Oak St.	\$50,000	
West Oak Coffee Bar	114 W. Oak St.	\$50,000	
	TOTAL	_	
	FY 25/26 Grant Budget	\$200,000	
	Est. Fund Balance	\$50,000	

Background

- Built in 1934
- Within the Historic Denton Square District
- Suffered a fire in 1982
- 2018 Fine Arts Theater of Denton, LLC purchased the building
 - Engaged Architexas, to assist in the development and renovation plans.
 - Remediated asbestos and mold
 - Completed demolition of the interior in readiness for renovation and expansion.
 - Completed construction of new roof.
 - Partnered with local contractor to value-engineer and formulate a comprehensive renovation budget
 - Completed renovation plans and specifications and received a city permit.
 - Parts 1 and 2 of the historic tax credit applications are approved by the National Park Service and the Texas Historical Commission.



About the Project

- Capital Investment of \$9,119,623
- Multi-Use Theater: Live performances, movies, special events, film festivals, concerts, and private rentals
 - ► A 200-seat main theater
 - ► A 30-seat VIP Mezzanine
 - ► A 50-seat private theater
 - One of the few theaters in TX to have the capability to screen 70mm film prints.





Fire Suppression

- Projected project cost \$118,447.13
- Fire Suppression System applications automatically receive the maximum score of 40 points = grant recommendation up to \$50,000.

Fine Arts Theater of Denton, LLC - Grant Application			
Project Category	Estimated Costs	Grant Limit	
Fire Suppression	\$118,447.13	50% up to \$50,000	
TOTAL PROJECT COSTS	\$118,447.13		
TOTAL GRANT REQUEST:	\$50,000		

Next Steps:

-Recommend approval to the Tax Increment Reinvestment Zone Number One Board

Questions?

Brad Andrus
Co-Owner, Fine Arts Theater

City of Denton



City Hall
215 E. McKinney Street
Denton, Texas
www.cityofdenton.com

AGENDA INFORMATION SHEET

DEPARTMENT: Economic Development

ACM: Christine Taylor

DATE: December 4, 2025

SUBJECT

Receive a report, hold a discussion, and make a recommendation to the Tax Increment Reinvestment Zone Number One Board regarding a Downtown Reinvestment Grant Program application for 114 W. Oak Street, West Oak Coffee Bar.

BACKGROUND

Matt Fisher and Clay Rozell opened West Oak Coffee in Downtown Denton in 2014 with the vision of creating a warm, inviting space where Dentonites could gather and enjoy high-quality coffee. Although Clay Rozell is no longer an owner or partner in West Oak Coffee Bar, the original vision helped lay the foundation for what would become the Voltage Coffee Project, an organization that connects coffee lovers both locally and globally. Voltage Coffee Project also serves as a distributor for several local coffee shops and organizations, including Eagle Cawffee, Marty B's Coffee, and the University of North Texas, among others.

The building at 114 W. Oak is part of the Historic Denton Square District. The buildings along W. Oak Street, along the northern edge of the district, are all two-story commercial buildings dating primarily from the late nineteenth and early twentieth centuries.

Project

After more than a decade of successful operation, the West Oak team is planning to expand their business to the building's second floor, which has remained vacant for over fifty years. These improvements will support the increase in property value and sales tax for the Tax Increment Reinvestment Zone Number One.

The business owners have coordinated with Cameron Robertson, Historic Preservation Officer, during the preliminary design process to obtain a Certificate of Design Consistency, confirming that the proposed work preserves and enhances the building's historic character. On November 4, 2025, the Historic Preservation Officer issued a Letter of Approval verifying that the updates to the façade and windows meet all applicable design standards.

Projected Improvements include: Façade & Building Renovation, Impact Fees, Utility Upgrades, Interior/Code Improvements

Project Submitted Expenses: \$362,132

Grant Request: \$50,000.00 **Applicable Policy Limits**:

- o Façade Rehabilitation: Facade rehabilitation and building grants are limited to a 50% match of the eligible project's costs, with a cap of \$50,000 per grant for facade, roof and foundation work. Roof and foundation repair may constitute no more than half of the request and shall only be considered for funding if included as a portion of a larger project.
- o *Impact Fees*: Impact Fee grants are limited to a 50% match with a cap of \$50,000 per grant.
- o *Utility Upgrades:* Utility Upgrade grants are limited to a 50% match with a cap of \$50,000 per grant.
- o *Interior Code Improvements:* Interior/Code Improvement grants are limited to a 50% match with a cap of \$50,000 per grant.

The building at 114 W. Oak St. previously received a \$25,000 Downtown Reinvestment Grant in 2014, which at the time was funded through mixed beverage tax revenue. In 2018, the funding source for this grant program was changed to the Tax Increment Reinvestment Zone Number One.

EXHIBITS

Exhibit 1 – Agenda Information Sheet

Exhibit 2 – Grant Application

Exhibit 3 – Presentation

Respectfully submitted: Kristen Pulido Main Street Program Manager Office of Economic Development From: Smartsheet Automation

To: <u>Pulido, Kristen</u>

Subject: West Oak Coffee Bar has completed the Downtown Reinvestment Grant form

Date: Saturday, September 6, 2025 11:52:05 AM

This message has originated from an **External Source**. Please be cautious regarding links and attachments.



<!--[if !mso]--> <!--[endif]-->

West Oak Coffee Bar has completed the Downtown Reinvestment Grant form

West Oak Coffee Bar has completed the Downtown Reinvestment Grant form:

- Address: 114 West Oak Street
- Type of work: Utility Upgrades, Facade & Building Renovation, Impact Fees, Interior/Code Improvements
- Planned Improvements: The space has been vacant for over the past 50 years so we will be bringing the building completely up to code, restoring as much of the original details as possible and finishing the space in an elegant finish out.

All new: electric plumbing HVAC

decor

lighting

Total Cost: 362132

Total Grant Request: 50000

Additional Notes:



1 row added or updated (shown in yellow)

Row 1

Business name	West Oak Coffee Bar
Created date	09/06/25, 11:49 AM
Applicant name	Matthew Fisher
Applicant mailing address	114 West Oak Street
Phone number	+1 (180) 313 310
Email	n aii@ m
Building owner different from applicant?	Yes
Building owner (if different from applicant)	Melinda McBride
Building owner phone	
Building owner email	
Building name	West Oak Coffee Bar
Project site/address	114 West Oak Street
Type of work	Utility Upgrades Facade & Building Renovation Impact Fees Interior/Code Improvements
Planned Improvements Details	The space has been vacant for over the past 50 years so we will be bringing the building completely up to code, restoring as much of the original details as possible and finishing the space in an elegant finish out. All new: electric plumbing HVAC decor lighting
Downtown	West Oak has been serving Denton for over the past 10 years. In that

benefit	time we have grown deep roots in the community. We provide space for all aspects of life to happen, from business meetings, celebrations, dates, job interviewsanything that brings people together and this project will allow us to expand our service to the people of Denton. We also hope invite a large number of guests in as well with the hope they will explore the rest of the Denton square
General or fire suppression application	General grant categories
Facade/building rehab cost	10200
Facade/building rehab requested grant	1408
Awnings cost	0
Awnings requested grant	0
Signs cost	0
Signs requested grant	0
Impact fees cost	18300
Impact fees requested grant	2527
Utility upgrades cost	158130
Utility upgrades requested grant	21833
Interior/code improvements cost	175502
Interior/code improvements requested grant	24232
Fire suppression system cost	

Fire suppression system requested grant	
Total cost (submission)	362132
Total cost (Smartsheet)	362132
Total grant request (submission)	50000
Total grant request (Smartsheet)	50000
Message Details	

Changes made by web-form@smartsheet.com

You are receiving this email because you are subscribed to a workflow "New application notification" (ID# 6133402949707652) on sheet DRG App Data

Exclude your changes from all notifications | Unsubscribe
Powered by Smartsheet Inc. | Privacy Policy | Report Abuse/Spam

DOWNTOWN REINVESTMENT GRANT AGREEMENT FORM

Please complete and return with the Downtown Reinvestment Grant Application to the Economic Development office, 401 N. Elm St., Denton, Texas. If you have any questions, please contact the Economic Development Department at 940-349-7776.

I have met with a representative from the Economic Development Department, and I have read and fully understand the Downtown Reinvestment Grant procedures established by the Denton City Council. I intend to use this grant program for the aforementioned renovation projects to advance the efforts of revitalization and historic preservation of Denton's historic downtown. I have not received, nor will I receive insurance monies for this revitalization project.

I understand that if I am awarded a Downtown Reinvestment Grant by the City of Denton, any deviation from the approved project may result in the partial or total withdrawal of the grant. (If I am awarded a reinvestment grant for facade, awning or sign work and the facade, sign or awning is altered for any reason within one (1) year from construction, I may be required to reimburse the City of Denton immediately for the full amount of the grant.)

West Oak Coffee Bar				
Business/Organization Name Matthewfisher Matthewfisher	914/25			
Applicant's Signature Maina Meserse Maina Meserse	Date = 9/5/25			
Building Owner's Signature (if different from applicant) Printed Nat	me Date			
This section is to be completed by Economic Development staff.				
Date considered by DEDC Recommendation	Staff Signature			
Date considered by TIRZ #1 Board Recommendation	Staff Signature			
Date considered by City Council Approval	Staff Signature			



Planning Division | Development Services

401 N Elm St., Denton, TX 76201 • (940) 349-8532

November 4, 2025

Mattea Minor West Oak Coffee Bar 114 W Oak Street Denton, TX 76201

RE: 114 W Oak Street – Restoring Original Window Openings

Dear Ms. Minor:

Pursuant to Section 4.10.7 of the Denton Development Code,

Historic Preservation Standards

1. Existing window openings must remain and must not be filled in or covered over.

Per staff's review of the material provided, and per Section 4.10.7 above, a Certificate of Design Consistency (DCC) is approved for the restoration of the original window openings at 114 W Oak Street. The scope of work is further shown in **Exhibit A**. Please note that any work that deviates from the work proposed in **Exhibit A** will require a new DDC.

Please use this approval letter as a record of staff's review. If you have any questions or require additional information, please contact me at (940) 349-8532 or via email at cameron.robertson@cityofdenton.com.


Sincerely,

(amum punson

Cameron Robertson, AICP Historic Preservation Officer

Exhibit A

Existing Conditions

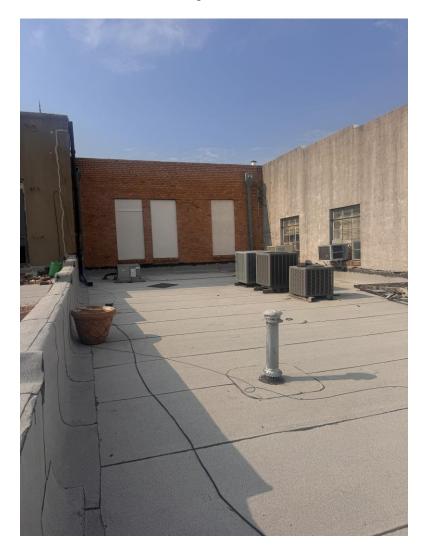

Proposed

- Place Pella Impervia Fixed Frame (Picture) Windows in the presently enclosed, boarded up window openings.
- Will provide a stationary view and let in natural light into the second-story without being operable.
- Note: Window specs available upon request



-l. . - 4 C - l - - 4 ! - . - C . . ! -l -

Product Selection Guide	
Size and Performance Data	F-FFDS-2
Features and Options	F-FDS-3
Glazing Performance	
Dual-Pane	F-FFDS-4
Dual-Pane Laminated for Sound	F-FFDS-17
Dual-Pane Impact-Resistant Laminated	F-FFDS-19
Triple-Pane	F-FFDS-21
Grille Types	F-FFDS-25
Special Size Charts	F-FFDS-26
Composite Configurations	F-FFDS-27
Impact-Resistant Certifications and Approvals	F-FFDS-28
Detailed Product Descriptions	F-FFDS-29
Unit Sections	
Dual-Pane Single Units	F-FFDS-31
Dual-Pane Composites	F-FFDS-32
Triple-Pane Single Units	F-FFDS-33
Triple-Pane Composites	F-FFDS-34
Impact-Resistant Laminated Glass Single Units	F-FFDS-35

Document Navigation Tips:

Items listed in the table of contents above are active links that will take you to the corresponding page.

The Pella logo on each page is a link back to this table of contents.

Bookmarks are also included in this PDF document and are available as an additional navigation option.

Supporting documents for this product:

Test Reports:

 $https://media.pella.com/professional/adm/CertificationReports/Test_Reports_IMP.pdf?utm_source=pdfdocordering for the control of the control$

CSI Specs (readable using Microsft Word or other text editing application):

 $\underline{https://media.pella.com/professional/adm/Fiberglass-CSI_Specs/08572_FF.rtf?utm_source=pdfdoces.pella.com/professional/adm/Fiberglass-CSI_Specs/08572_FF.rtf?utm_source=pdfdoces.pella.com/professional/adm/Fiberglass-CSI_Specs/08572_FF.rtf?utm_source=pdfdoces.pella.com/professional/adm/Fiberglass-CSI_Specs/08572_FF.rtf?utm_source=pdfdoces.pella.com/professional/adm/Fiberglass-CSI_Specs/08572_FF.rtf?utm_source=pdfdoces.pella.com/professional/adm/Fiberglass-CSI_Specs/08572_FF.rtf?utm_source=pdfdoces.pella.com/professional/adm/Fiberglass-CSI_Specs/08572_FF.rtf?utm_source=pdfdoces.pella.com/professional/adm/Fiberglass-CSI_Specs/08572_FF.rtf?utm_source=pdfdoces.pella.com/professional/adm/Fiberglass-CSI_Specs/08572_FF.rtf?utm_source=pdfdoces.pella.com/professional/adm/Fiberglass-CSI_Specs/08572_FF.rtf?utm_source=pdfdoces.pella.com/professional/adm/Fiberglass-CSI_Specs/08572_FF.rtf?utm_source=pdfdoces.pella.com/professional/adm/Fiberglass-CSI_Specs/085m/Fiberglass-Professional/adm/Fiberglass-Professional/adm/Fiberglass-Professional/adm/Fiberglass-Professional/adm/Fiberglass-Professional/adm/Fiberglass-Professional/adm/Fiberglass-Professional/adm/Fiberglass-Professional/adm/Fiberglass-Professio$

AIA Masterspec (readable using Microsft Word or other text editing application):

https://media.pella.com/professional/adm/Fiberglass-CSI_Specs/085413_fl.doc?utm_source=pdfdoc

Detailed Product Description (readable using Microsft Word or other text editing application):

https://media.pella.com/professional/adm/Fiberglass/F2-FFDS.rtf?utm_source=pdfdoc

CAD cross sections (requires appropriate CAD software to read and use):

 $\underline{https://media.pella.com/professional/adm/Fiberglass/IMP-FF-Detail_D.dwg?utm_source=pdfdocalseterm. The professional adm/Fiberglass/IMP-FF-Detail_D.dwg?utm_source=pdfdocalseterm. The professional adm/Fiberglass/IMP-FF-Detail_D.dwg.utm_source=pdfdocalseterm. The professional adm/Fiberglass/IMP-FF-Detail_D$

3D & BIM (requires appropriate software to read and use):

 $https://media.pella.com/professional/adm/RevitFiles/Imp-Revit/Window-Fixed-Pella-Impervia-Block_Frame.zip?utm_source=pdfdocom/professional/adm/RevitFiles/Imp-Revit/Window-Fixed-Pella-Impervia-Block_Frame.zip?utm_source=pdfdocom/professional/adm/RevitFiles/Imp-Revit/Window-Fixed-Pella-Impervia-Block_Frame.zip?utm_source=pdfdocom/professional/adm/RevitFiles/Imp-Revit/Window-Fixed-Pella-Impervia-Block_Frame.zip?utm_source=pdfdocom/professional/adm/RevitFiles/Imp-Revit/Window-Fixed-Pella-Impervia-Block_Frame.zip?utm_source=pdfdocom/professional/adm/RevitFiles/Imp-Revit/Window-Fixed-Pella-Impervia-Block_Frame.zip?utm_source=pdfdocom/professional/adm/RevitFiles/Imp-Revit/Window-Fixed-Pella-Impervia-Block_Frame.zip?utm_source=pdfdocom/professional/adm/RevitFiles/Imp-Revit/Window-Fixed-Pella-Impervia-Block_Frame.zip?utm_source=pdfdocom/professional/adm/RevitFiles/Imp-Revit/Window-Fixed-Pella-Impervia-Block_Frame.zip?utm_source=pdfdocom/professional/adm/RevitFiles/Imp-Revit/Window-Fixed-Pella-Impervia-Block_Frame.zip?utm_source=pdfdocom/professional/adm/Revit/Window-Fixed-Pella-Impervia-Block_Frame.zip.$

Sketchup (requires appropriate software to read and use):

https://media.pella.com/professional/adm/Fiberglass/PellaSKP_Impervia_Fixed_Frame.zip?utm_source=pdfdoc

Combination Recommendations:

https://media.pella.com/professional/adm/Fiberglass/F2_Combinations.pdf?utm_source=pdfdoc

Installation Details:

Microsoft and Microsoft Word are registered trademarks of Microsoft Corp.



Size and Performance Data

Size and Performance Data	Standard
Sizes	
Special Sizes	•
Performance ₁	
Meets or Exceeds AAMA/WDMA Ratings	FW - CW +50 / -55 Hallmark Certified
Air Infiltration (cfm/ft² of frame @ 1.57 psf wind pressure)	0.05
Water Resistance	7.5 psf
Design Pressure	30 - 50 psf
Products with Impact-Resistant Laminated Glass	FW - LC +50 / -55 Missle C, Windzone 2 Hallmark Certified
Other Performance Criteria	
Forced Entry Resistance Level (Minimum Security Grade) ₂	40

Sound Transmission Class and Outdoor-Indoor Transmission Class

Frame Size		Glazing System			STC	ОІТС
Tested ₃	Overall Glazing Thickness	Exterior Glass Thickness	Interior Glass Thickness	Third Pane Thickness	Rating	Rating
Fixed Frame Direct S	et					
47-1/2" x 59-1/2"	1"	3mm	3mm	_	28	23
47-1/2" x 59-1/2"	1"	4mm	4mm	_	30	24
47-1/2" x 59-1/2"	1"	5mm	5mm	_	31	25
47-1/2" x 59-1/2"	1"	6mm	6mm	_	32	27
47-1/2" x 59-1/2"	1"	5mm	3mm	_	31	27
47-1/2" x 59-1/2"	1"	4mm	6mm	_	33	28
47-1/2" x 59-1/2"	1"	4mm	7mm Laminated	_	33	28
47-1/2" x 59-1/2"	1"	5mm	10mm Laminated	_	36	31
47-1/2" x 59-1/2"	1-1/4"	3mm	3mm	3mm	28	22
47-1/2" x 59-1/2"	1-1/4"	4mm	4mm	4mm	30	25
47-1/2" x 59-1/2"	1-1/4"	5mm	5mm	5mm	31	26
47-1/2" x 59-1/2"	1-1/4"	6mm	6mm	6mm	34	28

S = Standard; O = Optional

⁽¹⁾ See Design Data pages in this section for specific product performance class and grade values.

⁽²⁾ The higher the level, the greater the product's ability to resist forced entry.

⁽³⁾ ASTM E 1425 defines standard sizes for acoustical testing. Ratings achieved at that size are representative of all sizes of the same configuration.

All sizes and glass types are tested for air/water/structural and impact-resistance.



Features and Options

	Block Frame
Glazing	
Glazing Type	
Dual-pane Insulating Glass	S
Triple-pane Insulating Glass	0
Insulated Glass Options / Low-E Types	
Clear Insulating Glass (no Low-E coating)	S
Advanced Low-E Insulating Glass	0
SunDefense™ Low-E Insulating Glass	0
SunDefense+ Low-E Insulating Glass	0
AdvancedComfort Low-E Insulating Glass	0
NaturalSun Low-E Insulating Glass	0
NaturalSun+ Low-E Insulating Glass	0
Additional Glass Options	
Annealed Glass	S
Tempered Glass	0
Impact-Resistant Laminated Glass	0
Noise reduction glass (5/3mm, 4/6mm combinations)	0
Noise reduction laminated glass (4/7mm, 5/10mm non-impact)	0
Tinted glass (Bronze, Gray, Green) Advanced Low-E	0
Obscure Glass ₁	0
Spandrel Glass	0
Gas Fill / High Altitude	
Argon	S
High Altitude	0
High Altitude with argon	0
Exterior / Interior Factory Pre-finish Colors	
Powder-Coat White	S
Powder-Coat Brown, Black, Tan or Morning Sky Gray	0
Powder-Coat Dual-color (Brown, Black, Tan or Morning Sky Gray exterior with White interior)	0
Grilles	
Grilles-Between-the-Glass	
Traditional, Prairie, Top Row	0
Applied Grilles	
Equally Divided, Unequally Divided and Top Row	0

S = Standard; O = Optional

⁽¹⁾ Contact your local Pella sales representative for current offering.



Glazing Thickness	Turn of Classic	NFRC Certified		ass ım)	Gap	U-Factor	SHGC	-	CR		ERGY	STA	R® Pe	s Mee erforn es Sho	nance
ick	Type of Glazing	Product #			Fill	т Б) HS	VLT	ᄀ		····	S.		Cal	nada
면 무			Ext.	Int.		j ⇒								-	
											_	ne		ER	Zone
Fixe										N	NC	SC	S		CA
1"	Clear IG	PEL-N-257-00001-00001	3	3	air	0.46	0.68	0.72	45						—
	with grilles-between-the-glass	PEL-N-257-00001-00002				0.46	0.61	0.64	45						₩
	with applied grilles	PEL-N-257-00001-00005				0.46	0.55	0.57	45	-					—
1"	Clear IG	PEL-N-257-00003-00001	4	4	air	0.45	0.66	0.71	45	-					—
	with grilles-between-the-glass	PEL-N-257-00003-00002				0.45	0.60	0.64	45						—
	with applied grilles	PEL-N-257-00003-00005	-	_		0.45	0.53	0.57	45	-					—
1"	Clear IG	PEL-N-257-00005-00001	5	5	air	0.45	0.65	0.71	45	-					—
	with grilles-between-the-glass	PEL-N-257-00005-00002				0.45	0.59	0.63	45	├					—
	with applied grilles	PEL-N-257-00005-00005		-		0.45	0.53	0.56	45	-					—
1"	Clear IG	PEL-N-257-00007-00001	6	6	air	0.45	0.63	0.70	44	<u> </u>					—
	with grilles-between-the-glass	PEL-N-257-00007-00002				0.45	0.57	0.62	44	-					-
411	with applied grilles	PEL-N-257-00007-00005	_	_	-	0.45	0.51	0.56	44	-					
1"	Advanced Low-E IG	PEL-N-257-00014-00001	3	3	argon	0.27	0.32	0.61	58	-					+-
	with grilles-between-the-glass	PEL-N-257-00014-00002				0.27	0.29	0.55	58	<u> </u>					├
	with applied grilles	PEL-N-257-00014-00005				0.27	0.26	0.49	58	₩.					—
1"	Advanced Low-E IG	PEL-N-257-00016-00001	4	4	argon	0.27	0.32	0.60	60	-					—
	with grilles-between-the-glass	PEL-N-257-00016-00002				0.27	0.29	0.54	60	-					—
	with applied grilles	PEL-N-257-00016-00005		_		0.27	0.26	0.48	60	-					—
1"	Advanced Low-E IG	PEL-N-257-00018-00001	5	5	argon	0.27	0.31	0.60	60	_					—
	with grilles-between-the-glass	PEL-N-257-00018-00002				0.27	0.29	0.54	60	_					—
	with applied grilles	PEL-N-257-00018-00005		-		0.27	0.26	0.48	60	-					—
1"	Advanced Low-E IG	PEL-N-257-00020-00001	6	6	argon	0.26	0.31	0.59	59	<u> </u>					—
	with grilles-between-the-glass	PEL-N-257-00020-00002				0.26	0.28	0.53	59	<u> </u>					₽
	with applied grilles	PEL-N-257-00020-00005	-	_	-	0.26	0.26	0.47	59	-					-
1"	SunDefense™ IG	PEL-N-257-00044-00001	3	3	argon	0.27	0.24	0.56	59	<u> </u>			_		↓
	with grilles-between-the-glass	PEL-N-257-00044-00002				0.27	0.22	0.51	59	<u> </u>		SC	S		↓
	with applied grilles	PEL-N-257-00044-00005				0.27	0.20	0.45	59	₩.		SC	S		├
1"	SunDefense™ IG	PEL-N-257-00046-00001	4	4	argon	0.26	0.24	0.56	61	-			_		—
	with grilles-between-the-glass	PEL-N-257-00046-00002				0.26	0.22	0.50	61	-		SC	S		—
	with applied grilles	PEL-N-257-00046-00005	-	_		0.26	0.20	0.45	61	-		SC	S		—
1"	SunDefense™ IG	PEL-N-257-00048-00001	5	5	argon	0.26	0.24	0.55	60	-			_		—
	with grilles-between-the-glass	PEL-N-257-00048-00002	-			0.26	0.22	0.50	60	-		SC	S	_	—
	with applied grilles	PEL-N-257-00048-00005	-	_		0.26	0.20	0.44	60	-		SC	S		—
1"	SunDefense™ IG	PEL-N-257-00050-00001	6	6	argon	0.26	0.24	0.55	59	-					┼
	with grilles-between-the-glass	PEL-N-257-00050-00002				0.26	0.22	0.49	59	├		SC	S	<u> </u>	₩
411	with applied grilles	PEL-N-257-00050-00005	_	-		0.26	0.20	0.44	59		NO	SC	S	_	+
1"	SunDefense+ IG	PEL-N-257-02456-00001	3	3	argon	0.22	0.23	0.55	50	N	NC	SC	S	_	+
	with grilles-between-the-glass	PEL-N-257-02457-00001				0.22	0.21	0.49	50	N N	NC	SC	S	<u> </u>	+
4P	with applied grilles	PEL-N-257-02458-00001		-	-	0.22	0.19	0.44	50		NC	SC		<u> </u>	+
1"	SunDefense+ IG	PEL-N-257-02462-00001	4	4	argon	0.22	0.23	0.55	49	N	NC		S	_	+
	with grilles-between-the-glass	PEL-N-257-02463-00001				0.22	0.21	0.49	49	N	NC		S	—	+-
111	with applied grilles	PEL-N-257-02464-00001	-	-		0.22	0.19	0.44	49	N	NC		S	—	+-
1"	SunDefense+ IG	PEL-N-257-02480-00001	5	5	argon	0.22	0.23	0.54	49	N	NC		S	_	+-
	with grilles-between-the-glass	PEL-N-257-02481-00001		-		0.22	0.21	0.49	49	N	NC		S	_	+-
111	with applied grilles	PEL-N-257-02482-00001	_	_		0.22	0.19	0.43	49	N	NC		S	_	+-
1"	SunDefense+ IG	PEL-N-257-02486-00001	6	6	argon	0.22	0.23	0.53	48	N	NC		S	-	+
	with grilles-between-the-glass with applied grilles	PEL-N-257-02487-00001 PEL-N-257-02488-00001	+	-		0.22	0.21	0.48	48 48	N N	NC NC		S	_	₩

Continued on next page

R-Value = 1/U-Factor SHGC = Solar Heat Gain Coefficient VLT % = Visible Light Transmission CR = Condensation Resistance ER = Canadian Energy Rating

Rev. 04/05/2024

U.S. Glazing performance values are calculated based on NFRC 100, NFRC 200 and NFRC 500. ENERGY STAR® values are updated to 2023 (version 7) criteria.

The Canadian values shown are based on the updated ENERGY STAR® 2020 initiative.

For center-glass values, see the Product Performance section.





Glazing Thickness	Type of Glazing	NFRC Certified		ass im)	Gap	U-Factor	SHGC	VLT	CR		Shaded Are ERGY STAR® I Criteria in Zor	Perforn	nance
Gla	.,,,,,,,,,,,,,,,,,,,,,,,,,,,,,,,,,,,,,,	Product #	l <u>.</u> .		Fill	<u> </u>	- R	>			U. S.	Ca	nada
-			Ext.	Int.							Zone	ER	Zone
Fixe	d									N	NC SC S		CA
1"	AdvancedComfort Low-E IG	PEL-N-257-00068-00001	3	3	argon	0.22	0.32	0.60	49	N	NC		
	with grilles-between-the-glass	PEL-N-257-00068-00002				0.22	0.29	0.54	49	N	NC		
	with applied grilles	PEL-N-257-00068-00005				0.22	0.26	0.48	49	N	NC		
1"	AdvancedComfort Low-E IG	PEL-N-257-00070-00001	4	4	argon	0.22	0.31	0.59	48	N	NC		
	with grilles-between-the-glass	PEL-N-257-00070-00002				0.22	0.28	0.53	48	N	NC		
	with applied grilles	PEL-N-257-00070-00005				0.22	0.25	0.47	48	N	NC		
1"	AdvancedComfort Low-E IG	PEL-N-257-00072-00001	5	5	argon	0.22	0.31	0.58	48	N	NC		
	with grilles-between-the-glass	PEL-N-257-00072-00002				0.22	0.28	0.52	48	N	NC		
	with applied grilles	PEL-N-257-00072-00005				0.22	0.25	0.47	48	N	NC		
1"	AdvancedComfort Low-E IG	PEL-N-257-00074-00001	6	6	argon	0.22	0.30	0.58	47	N	NC		
	with grilles-between-the-glass	PEL-N-257-00074-00002				0.22	0.28	0.52	47	N	NC		
	with applied grilles	PEL-N-257-00074-00005				0.22	0.25	0.46	47	N	NC		
1"	NaturalSun Low-E IG	PEL-N-257-00056-00001	3	3	argon	0.28	0.60	0.69	58			40	CA
	with grilles-between-the-glass	PEL-N-257-00056-00002				0.28	0.54	0.62	58			36	CA
	with applied grilles	PEL-N-257-00056-00005				0.28	0.49	0.55	58				
1"	NaturalSun Low-E IG	PEL-N-257-00058-00001	4	4	argon	0.28	0.59	0.69	60			39	CA
	with grilles-between-the-glass	PEL-N-257-00058-00002				0.28	0.53	0.61	60			36	CA
	with applied grilles	PEL-N-257-00058-00005				0.28	0.47	0.55	60				
1"	NaturalSun Low-E IG	PEL-N-257-00060-00001	5	5	argon	0.28	0.58	0.68	59			38	CA
	with grilles-between-the-glass	PEL-N-257-00060-00002				0.28	0.52	0.61	59			35	CA
	with applied grilles	PEL-N-257-00060-00005				0.28	0.47	0.54	59				
1"	NaturalSun Low-E IG	PEL-N-257-00062-00001	6	6	argon	0.27	0.56	0.67	59			39	CA
	with grilles-between-the-glass	PEL-N-257-00062-00002				0.27	0.51	0.60	59			36	CA
	with applied grilles	PEL-N-257-00062-00005				0.27	0.45	0.54	59				
1"	NaturalSun+ Low-E IG	PEL-N-257-02420-00001	3	3	argon	0.23	0.55	0.67	48	N		43	CA
	with grilles-between-the-glass	PEL-N-257-02421-00001				0.23	0.49	0.61	48	N		39	CA
	with applied grilles	PEL-N-257-02422-00001				0.23	0.44	0.54	48	N		37	CA
1"	NaturalSun+ Low-E IG	PEL-N-257-02426-00001	4	4	argon	0.23	0.53	0.67	48	N		42	CA
	with grilles-between-the-glass	PEL-N-257-02427-00001				0.23	0.48	0.60	48	N		39	CA
	with applied grilles	PEL-N-257-02428-00001				0.23	0.43	0.54	48	N		36	CA
1"	NaturalSun+ Low-E IG	PEL-N-257-02444-00001	5	5	argon	0.23	0.52	0.66	47	N		41	CA
	with grilles-between-the-glass	PEL-N-257-02445-00001				0.23	0.47	0.59	47	N		38	CA
	with applied grilles	PEL-N-257-02446-00001				0.23	0.43	0.53	47	N		36	CA
1"	NaturalSun+ Low-E IG	PEL-N-257-02450-00001	6	6	argon	0.23	0.51	0.65	47	N		41	CA
	with grilles-between-the-glass	PEL-N-257-02451-00001				0.23	0.46	0.59	47	N		38	CA
	with applied grilles	PEL-N-257-02452-00001				0.23	0.41	0.52	47	N		35	CA

R-Value = 1/U-Factor SHGC = Solar Heat Gain Coefficient VLT % = Visible Light Transmission CR = Condensation Resistance ER = Canadian Energy Rating

U.S. Glazing performance values are calculated based on NFRC 100, NFRC 200 and NFRC 500. ENERGY STAR® values are updated to 2023 (version 7) criteria.

The Canadian values shown are based on the updated ENERGY STAR ${\!}^{\tiny{\circledR}}$ 2020 initiative.

For center-glass values, see the Product Performance section.





Glazing Thickness		NFRC Certified		ass ım)	Gap	U-Factor	20	F.	CR		ERGY	STA	R® Pe	s Mee erform es Sho	nance
ilaz	Type of Glazing	Product #			Fili	- a	SHGC	VLT	Ū		U.	S.		Car	nada
는 는			Ext.	Int.		⇒				<u> </u>				-	
											_	ne	•	ER	Zone
	d — with Foam Insulation									N	NC	SC	S		CA
1"	Advanced Low-E IG	PEL-N-257-00206-00001	3	3	argon	0.27	0.32	0.61	59					<u> </u>	<u> </u>
	with grilles-between-the-glass	PEL-N-257-00206-00002				0.27	0.29	0.55	59					_	<u> </u>
	with applied grilles	PEL-N-257-00206-00005				0.27	0.26	0.49	59	╀					
1"	Advanced Low-E IG	PEL-N-257-00208-00001	4	4	argon	0.26	0.32	0.60	61						
	with grilles-between-the-glass	PEL-N-257-00208-00002				0.26	0.29	0.54	61						
	with applied grilles	PEL-N-257-00208-00005	-			0.26	0.26	0.48	61	₩.					
1"	Advanced Low-E IG	PEL-N-257-00210-00001	5	5	argon	0.26	0.31	0.60	60	-				<u> </u>	
	with grilles-between-the-glass	PEL-N-257-00210-00002				0.26	0.29	0.54	60					<u> </u>	
	with applied grilles	PEL-N-257-00210-00005				0.26	0.26	0.48	60	-				<u> </u>	
1"	Advanced Low-E IG	PEL-N-257-00212-00001	6	6	argon	0.26	0.31	0.59	59	_				ــــــ	
	with grilles-between-the-glass	PEL-N-257-00212-00002				0.26	0.28	0.53	59						
	with applied grilles	PEL-N-257-00212-00005				0.26	0.26	0.47	59						
1"	SunDefense IG	PEL-N-257-00236-00001	3	3	argon	0.26	0.24	0.56	59						
	with grilles-between-the-glass	PEL-N-257-00236-00002				0.26	0.22	0.51	59			SC	S		
	with applied grilles	PEL-N-257-00236-00005				0.26	0.20	0.45	59			SC	S		
1"	SunDefense IG	PEL-N-257-00238-00001	4	4	argon	0.26	0.24	0.56	61						
	with grilles-between-the-glass	PEL-N-257-00238-00002				0.26	0.22	0.50	61			SC	S		
	with applied grilles	PEL-N-257-00238-00005				0.26	0.20	0.45	61			SC	S		
1"	SunDefense IG	PEL-N-257-00240-00001	5	5	argon	0.25	0.24	0.55	60		NC				<u> </u>
	with grilles-between-the-glass	PEL-N-257-00240-00002				0.25	0.22	0.50	60		NC	SC	S		<u> </u>
	with applied grilles	PEL-N-257-00240-00005				0.25	0.20	0.44	60		NC	SC	S		ــــــ
1"	SunDefense IG	PEL-N-257-00242-00001	6	6	argon	0.25	0.24	0.55	60		NC				<u> </u>
	with grilles-between-the-glass	PEL-N-257-00242-00002				0.25	0.22	0.49	60		NC	SC	S		<u> </u>
	with applied grilles	PEL-N-257-00242-00005				0.25	0.20	0.44	60		NC	SC	S		
1"	SunDefense+ IG	PEL-N-257-02564-00001	3	3	argon	0.21	0.23	0.55	50	N	NC	SC	S	27	CA
	with grilles-between-the-glass	PEL-N-257-02565-00001				0.21	0.21	0.49	50	N	NC	SC	S	26	CA
	with applied grilles	PEL-N-257-02566-00001				0.21	0.19	0.44	50	N	NC	SC	S	25	CA
1"	SunDefense+ IG	PEL-N-257-02570-00001	4	4	argon	0.21	0.23	0.55	50	N	NC	SC	S	27	CA
	with grilles-between-the-glass	PEL-N-257-02571-00001				0.21	0.21	0.49	50	N	NC	SC	S	26	CA
	with applied grilles	PEL-N-257-02572-00001				0.21	0.19	0.44	50	N	NC	SC	S	25	CA
1"	SunDefense+ IG	PEL-N-257-02588-00001	5	5	argon	0.21	0.23	0.54	49	N	NC	SC	S	27	CA
	with grilles-between-the-glass	PEL-N-257-02589-00001				0.21	0.21	0.49	49	N	NC	SC	S	26	CA
	with applied grilles	PEL-N-257-02590-00001				0.21	0.19	0.43	49	N	NC	SC	S	25	CA
1"	SunDefense+ IG	PEL-N-257-02594-00001	6	6	argon	0.21	0.23	0.53	48	N	NC	SC	S	27	CA
	with grilles-between-the-glass	PEL-N-257-02595-00001				0.21	0.21	0.48	48	N	NC	SC	S	26	CA
	with applied grilles	PEL-N-257-02596-00001				0.21	0.19	0.43	48	N	NC	SC	S	25	CA
1"	AdvancedComfort Low-E IG	PEL-N-257-00260-00001	3	3	argon	0.22	0.32	0.60	49	Ν	NC				
	with grilles-between-the-glass	PEL-N-257-00260-00002				0.22	0.29	0.54	49	N	NC				
	with applied grilles	PEL-N-257-00260-00005				0.22	0.26	0.48	49	N	NC				
1"	AdvancedComfort Low-E IG	PEL-N-257-00262-00001	4	4	argon	0.22	0.31	0.59	49	N	NC				
	with grilles-between-the-glass	PEL-N-257-00262-00002				0.22	0.28	0.53	49	N	NC				
	with applied grilles	PEL-N-257-00262-00005				0.22	0.25	0.47	49	N	NC				
1"	AdvancedComfort Low-E IG	PEL-N-257-00264-00001	5	5	argon	0.21	0.31	0.58	48	N	NC			32	CA
	with grilles-between-the-glass	PEL-N-257-00264-00002				0.21	0.28	0.52	48	N	NC			30	CA
	with applied grilles	PEL-N-257-00264-00005				0.21	0.25	0.47	48	N	NC			28	CA
1"	AdvancedComfort Low-E IG	PEL-N-257-00266-00001	6	6	argon	0.21	0.30	0.58	47	N	NC			31	CA
	with grilles-between-the-glass	PEL-N-257-00266-00002				0.21	0.28	0.52	47	N	NC			30	CA
	with applied grilles	PEL-N-257-00266-00005				0.21	0.25	0.46	47	N	NC			28	CA

Continued on next page

R-Value = 1/U-Factor SHGC = Solar Heat Gain Coefficient VLT % = Visible Light Transmission CR = Condensation Resistance ER = Canadian Energy Rating

U.S. Glazing performance values are calculated based on NFRC 100, NFRC 200 and NFRC 500. ENERGY STAR® values are updated to 2023 (version 7) criteria.

The Canadian values shown are based on the updated ENERGY STAR $^{\footnotesize @}$ 2020 initiative.

For center-glass values, see the Product Performance section.





Glazing Thickness	Type of Glazing	NFRC Certified		ass ım)	Gap	U-Factor	SHGC	VLT	CR		Shaded ERGY STA Criteria in	R® Pe	rform	nance
Gla	Type or Grazing	Product #			Fill	<u>"</u>	SH	>	0		U. S.		Car	nada
~ 			Ext.	Int.							Zone		ER	Zone
Fixe	d — with Foam Insulation									N	NC SC	S		CA
1"	NaturalSun Low-E IG	PEL-N-257-00248-00001	3	3	argon	0.28	0.60	0.69	58				40	CA
	with grilles-between-the-glass	PEL-N-257-00248-00002				0.28	0.54	0.62	58				36	CA
	with applied grilles	PEL-N-257-00248-00005				0.28	0.49	0.55	58					
1"	NaturalSun Low-E IG	PEL-N-257-00250-00001	4	4	argon	0.27	0.59	0.69	60				40	CA
	with grilles-between-the-glass	PEL-N-257-00250-00002				0.27	0.53	0.61	60				37	CA
	with applied grilles	PEL-N-257-00250-00005				0.27	0.47	0.55	60					
1"	NaturalSun Low-E IG	PEL-N-257-00252-00001	5	5	argon	0.27	0.58	0.68	59				40	CA
	with grilles-between-the-glass	PEL-N-257-00252-00002				0.27	0.52	0.61	59				36	CA
	with applied grilles	PEL-N-257-00252-00005				0.27	0.47	0.54	59					
1"	NaturalSun Low-E IG	PEL-N-257-00254-00001	6	6	argon	0.27	0.56	0.67	59				39	CA
	with grilles-between-the-glass	PEL-N-257-00254-00002				0.27	0.51	0.60	59				36	CA
	with applied grilles	PEL-N-257-00254-00005				0.27	0.45	0.54	59					
1"	NaturalSun+ Low-E IG	PEL-N-257-02528-00001	3	3	argon	0.23	0.55	0.67	49	N			43	CA
	with grilles-between-the-glass	PEL-N-257-02529-00001				0.23	0.49	0.61	49	N			39	CA
	with applied grilles	PEL-N-257-02530-00001				0.23	0.44	0.54	49	N			37	CA
1"	NaturalSun+ Low-E IG	PEL-N-257-02534-00001	4	4	argon	0.22	0.53	0.67	48	N			43	CA
	with grilles-between-the-glass	PEL-N-257-02535-00001				0.22	0.48	0.60	48	N			40	CA
	with applied grilles	PEL-N-257-02536-00001				0.22	0.43	0.54	48	N			37	CA
1"	NaturalSun+ Low-E IG	PEL-N-257-02552-00001	5	5	argon	0.22	0.52	0.66	48	N			42	CA
	with grilles-between-the-glass	PEL-N-257-02553-00001				0.22	0.47	0.59	48	N			40	CA
	with applied grilles	PEL-N-257-02554-00001				0.22	0.43	0.53	48	N			37	CA
1"	NaturalSun+ Low-E IG	PEL-N-257-02558-00001	6	6	argon	0.22	0.51	0.65	47	N			42	CA
	with grilles-between-the-glass	PEL-N-257-02559-00001				0.22	0.46	0.59	47	N			39	CA
	with applied grilles	PEL-N-257-02560-00001				0.22	0.41	0.52	47	N			36	CA

R-Value = 1/U-Factor SHGC = Solar Heat Gain Coefficient VLT % = Visible Light Transmission CR = Condensation Resistance ER = Canadian Energy Rating

U.S. Glazing performance values are calculated based on NFRC 100, NFRC 200 and NFRC 500. ENERGY STAR® values are updated to 2023 (version 7) criteria.

The Canadian values shown are based on the updated ENERGY STAR® 2020 initiative.

For center-glass values, see the Product Performance section.





Glazing Thickness	T (6)	NFRC Certified	I .	ass im)	Gap	U-Factor	SHGC	F.	CR		ERGY	STA	R® P€	s Mee erform es Sho	nance
ick	Type of Glazing	Product #			Fili	÷а	SH	VLT	Ū		U.	S.		Car	nada
٦ ط			Ext.	Int.		-								-	1
											_	ne	_	ER	Zone
	d — with High Altitude Glazing									N	NC	SC	S		CA
1"	(HA) Advanced Low-E IG	PEL-N-257-00013-00001	3	3	air	0.31	0.32	0.61	57					_	₩
	with grilles-between-the-glass	PEL-N-257-00013-00002				0.31	0.29	0.55	57					_	₩
	with applied grilles	PEL-N-257-00013-00005				0.31	0.27	0.49	57	-					
1"	(HA) Advanced Low-E IG	PEL-N-257-00015-00001	4	4	air	0.31	0.32	0.60	57					_	₩
	with grilles-between-the-glass	PEL-N-257-00015-00002				0.31	0.29	0.54	57	-				├	₩
411	with applied grilles	PEL-N-257-00015-00005	-	_		0.31	0.26	0.48	57	-				├	₩
1"	(HA) Advanced Low-E IG	PEL-N-257-00017-00001	5	5	air	0.30	0.32	0.60	56	-				├	₩
	with grilles-between-the-glass	PEL-N-257-00017-00002				0.30	0.29	0.54	56	-				├	₩
	with applied grilles	PEL-N-257-00017-00005	-	_		0.30	0.26	0.48	56	-				├	┼
1"	(HA) Advanced Low-E IG	PEL-N-257-00019-00001	6	6	air	0.30	0.32	0.59	56	├				├	+
	with grilles-between-the-glass	PEL-N-257-00019-00002				0.30	0.29	0.53	56	-				├	₩
4	with applied grilles	PEL-N-257-00019-00005	-		<u> </u>	0.30	0.26	0.47	56	-				├	₩
1"	(HA) SunDefense IG	PEL-N-257-00043-00001	3	3	air	0.31	0.24	0.56	57	-					₩
	with grilles-between-the-glass	PEL-N-257-00043-00002				0.31	0.22	0.51	57	<u> </u>			S		—
	with applied grilles	PEL-N-257-00043-00005				0.31	0.20	0.45	57				S		↓
1"	(HA) SunDefense IG	PEL-N-257-00045-00001	4	4	air	0.30	0.24	0.56	57						—
	with grilles-between-the-glass	PEL-N-257-00045-00002				0.30	0.22	0.50	57				S		—
	with applied grilles	PEL-N-257-00045-00005				0.30	0.20	0.45	57	_			S		—
1"	(HA) SunDefense IG	PEL-N-257-00047-00001	5	5	air	0.30	0.24	0.55	56						↓
	with grilles-between-the-glass	PEL-N-257-00047-00002				0.30	0.22	0.50	56	_			S		↓
	with applied grilles	PEL-N-257-00047-00005				0.30	0.20	0.44	56	_			S		↓
1"	(HA) SunDefense IG	PEL-N-257-00049-00001	6	6	air	0.30	0.24	0.55	56	_					ــــــ
	with grilles-between-the-glass	PEL-N-257-00049-00002				0.30	0.22	0.49	56				S		<u> </u>
	with applied grilles	PEL-N-257-00049-00005				0.30	0.20	0.44	56				S		<u> </u>
1"	(HA) SunDefense+ IG	PEL-N-257-02453-00001	3	3	air	0.25	0.23	0.55	46		NC	SC	S		ļ
	with grilles-between-the-glass	PEL-N-257-02454-00001				0.25	0.21	0.49	46		NC	SC	S		<u> </u>
	with applied grilles	PEL-N-257-02455-00001				0.25	0.19	0.44	46		NC	SC	S		<u> </u>
1"	(HA) SunDefense+ IG	PEL-N-257-02459-00001	4	4	air	0.25	0.23	0.55	46		NC	SC	S		<u> </u>
	with grilles-between-the-glass	PEL-N-257-02460-00001				0.25	0.21	0.49	46		NC	SC	S		
	with applied grilles	PEL-N-257-02461-00001				0.25	0.19	0.44	46		NC	SC	S		
1"	(HA) SunDefense+ IG	PEL-N-257-02477-00001	5	5	air	0.24	0.23	0.54	45		NC	SC	S		
	with grilles-between-the-glass	PEL-N-257-02478-00001				0.24	0.21	0.49	45		NC	SC	S		
	with applied grilles	PEL-N-257-02479-00001				0.24	0.19	0.43	45		NC	SC	S		
1"	(HA) SunDefense+ IG	PEL-N-257-02483-00001	6	6	air	0.24	0.23	0.53	45		NC	SC	S		
	with grilles-between-the-glass	PEL-N-257-02484-00001				0.24	0.21	0.48	45		NC	SC	S		
	with applied grilles	PEL-N-257-02485-00001				0.24	0.19	0.43	45		NC	SC	S		
1"	(HA) AdvancedComfort Low-E IG	PEL-N-257-00067-00001	3	3	air	0.25	0.32	0.60	45		NC				
	with grilles-between-the-glass	PEL-N-257-00067-00002				0.25	0.29	0.54	45		NC			<u> </u>	\perp
	with applied grilles	PEL-N-257-00067-00005				0.25	0.26	0.48	45		NC				
1"	(HA) AdvancedComfort Low-E IG	PEL-N-257-00069-00001	4	4	air	0.25	0.31	0.59	45		NC				
	with grilles-between-the-glass	PEL-N-257-00069-00002				0.25	0.28	0.53	45		NC				
	with applied grilles	PEL-N-257-00069-00005				0.25	0.25	0.47	45		NC				
1"	(HA) AdvancedComfort Low-E IG	PEL-N-257-00071-00001	5	5	air	0.24	0.31	0.58	44		NC				
	with grilles-between-the-glass	PEL-N-257-00071-00002				0.24	0.28	0.52	44		NC				
	with applied grilles	PEL-N-257-00071-00005				0.24	0.25	0.47	44		NC				
1"	(HA) AdvancedComfort Low-E IG	PEL-N-257-00073-00001	6	6	air	0.24	0.31	0.58	44		NC				
	with grilles-between-the-glass	PEL-N-257-00073-00002				0.24	0.28	0.52	44	L^{\top}	NC			L	L^{-}
	with applied grilles	PEL-N-257-00073-00005				0.24	0.25	0.46	44		NC				

Continued on next page

R-Value = 1/U-Factor SHGC = Solar Heat Gain Coefficient VLT % = Visible Light Transmission CR = Condensation Resistance ER = Canadian Energy Rating

Rev. 04/05/2024

U.S. Glazing performance values are calculated based on NFRC 100, NFRC 200 and NFRC 500. ENERGY STAR® values are updated to 2023 (version 7) criteria.

The Canadian values shown are based on the updated ENERGY STAR® 2020 initiative.

For center-glass values, see the Product Performance section.





Glazing Thickness	Type of Glazing	NFRC Certified		ass ım)	Gap	J-Factor	знес	VLT	CR		Shaded ERGY ST Criteria i	AR® P€	erform	nance
Slax	Type of Glazing	Product #			Fill	<u>"</u>	SH	>	0		U. S.		Car	nada
Ŭ <u>+</u>			Ext.	Int.							Zone		ER	Zone
Fixed	d — with High Altitude Glazing									N	NC S	C S		CA
1"	(HA) NaturalSun Low-E IG	PEL-N-257-00055-00001	3	3	air	0.32	0.60	0.69	57				35	CA
	with grilles-between-the-glass	PEL-N-257-00055-00002				0.32	0.54	0.62	57					
	with applied grilles	PEL-N-257-00055-00005				0.32	0.49	0.55	57					
1"	(HA) NaturalSun Low-E IG	PEL-N-257-00057-00001	4	4	air	0.32	0.58	0.69	56					
	with grilles-between-the-glass	PEL-N-257-00057-00002				0.32	0.53	0.61	56					
	with applied grilles	PEL-N-257-00057-00005				0.32	0.47	0.55	56					
1"	(HA) NaturalSun Low-E IG	PEL-N-257-00059-00001	5	5	air	0.31	0.58	0.68	56				35	CA
	with grilles-between-the-glass	PEL-N-257-00059-00002				0.31	0.52	0.61	56					
	with applied grilles	PEL-N-257-00059-00005				0.31	0.47	0.54	56					
1"	(HA) NaturalSun Low-E IG	PEL-N-257-00061-00001	6	6	air	0.31	0.56	0.67	55				34	CA
	with grilles-between-the-glass	PEL-N-257-00061-00002				0.31	0.50	0.60	55					
	with applied grilles	PEL-N-257-00061-00005				0.31	0.45	0.54	55					
1"	(HA) NaturalSun+ Low-E IG	PEL-N-257-02417-00001	3	3	air	0.26	0.55	0.67	39	N			39	CA
	with grilles-between-the-glass	PEL-N-257-02418-00001				0.26	0.49	0.61	39	N			36	CA
	with applied grilles	PEL-N-257-02419-00001				0.26	0.44	0.54	39	N				
1"	(HA) NaturalSun+ Low-E IG	PEL-N-257-02423-00001	4	4	air	0.25	0.53	0.67	45	N			39	CA
	with grilles-between-the-glass	PEL-N-257-02424-00001				0.25	0.48	0.60	45	N			36	CA
	with applied grilles	PEL-N-257-02425-00001				0.25	0.43	0.54	45	N			34	CA
1"	(HA) NaturalSun+ Low-E IG	PEL-N-257-02441-00001	5	5	air	0.25	0.52	0.66	44	N			39	CA
	with grilles-between-the-glass	PEL-N-257-02442-00001				0.25	0.47	0.59	44	N			36	CA
	with applied grilles	PEL-N-257-02443-00001				0.25	0.42	0.53	44	N				
1"	(HA) NaturalSun+ Low-E IG	PEL-N-257-02447-00001	6	6	air	0.25	0.50	0.65	44	N			38	CA
_	with grilles-between-the-glass	PEL-N-257-02448-00001				0.25	0.46	0.59	44	N			35	CA
	with applied grilles	PEL-N-257-02449-00001				0.25	0.41	0.52	44	N				

R-Value = 1/U-Factor SHGC = Solar Heat Gain Coefficient VLT % = Visible Light Transmission CR = Condensation Resistance ER = Canadian Energy Rating

U.S. Glazing performance values are calculated based on NFRC 100, NFRC 200 and NFRC 500. ENERGY STAR® values are updated to 2023 (version 7) criteria.

The Canadian values shown are based on the updated ENERGY STAR $^{\mbox{\scriptsize 0}}$ 2020 initiative.

For center-glass values, see the Product Performance section.





Glazing Thickness	Towns of Class	NFRC Certified		ass ım)	Gap	U-Factor	SHGC	-	CR.		ERGY	STA	R® Pe	s Mee erform s Sho	nance
ick	Type of Glazing	Product #			Fill	÷а) HS	VLT	Ū		U	S.		Car	nada
T G			Ext.	Int.		>								-	
											_	ne		ER	Zone
	d — with High Altitude Glazing a									N	NC	SC	S		CA
1"	(HA) Advanced Low-E IG	PEL-N-257-00205-00001	3	3	air	0.31	0.32	0.61	57	<u> </u>					↓
	with grilles-between-the-glass	PEL-N-257-00205-00002				0.31	0.29	0.55	57						—
	with applied grilles	PEL-N-257-00205-00005				0.31	0.27	0.49	57	-					—
1"	(HA) Advanced Low-E IG	PEL-N-257-00207-00001	4	4	air	0.30	0.32	0.60	57						
	with grilles-between-the-glass	PEL-N-257-00207-00002				0.30	0.29	0.54	57						-
	with applied grilles	PEL-N-257-00207-00005	-	_		0.30	0.26	0.48	57	-					-
1"	(HA) Advanced Low-E IG	PEL-N-257-00209-00001	5	5	air	0.30	0.32	0.60	56	-					
	with grilles-between-the-glass	PEL-N-257-00209-00002				0.30	0.29	0.54	56	-					
	with applied grilles	PEL-N-257-00209-00005	_	_		0.30	0.26	0.48	56	-					-
1"	(HA) Advanced Low-E IG	PEL-N-257-00211-00001	6	6	air	0.30	0.32	0.59	56	-					
	with grilles-between-the-glass	PEL-N-257-00211-00002				0.30	0.29	0.53	56	-					-
	with applied grilles	PEL-N-257-00211-00005	_	_		0.30	0.26	0.47	56	-					
1"	(HA) SunDefense IG	PEL-N-257-00235-00001	3	3	air	0.30	0.24	0.56	58	<u> </u>			_		├
	with grilles-between-the-glass	PEL-N-257-00235-00002				0.30	0.22	0.51	58				S		₩
	with applied grilles	PEL-N-257-00235-00005				0.30	0.20	0.45	58	-			S		—
1"	(HA) SunDefense IG	PEL-N-257-00237-00001	4	4	air	0.30	0.24	0.56	57	-			_		-
	with grilles-between-the-glass	PEL-N-257-00237-00002				0.30	0.22	0.50	57	-			S	_	
	with applied grilles	PEL-N-257-00237-00005				0.30	0.20	0.45	57	-			S		—
1"	(HA) SunDefense IG	PEL-N-257-00239-00001	5	5	air	0.29	0.24	0.55	57	_					—
	with grilles-between-the-glass	PEL-N-257-00239-00002				0.29	0.22	0.50	57	<u> </u>			S		—
	with applied grilles	PEL-N-257-00239-00005				0.29	0.20	0.44	57	-			S		—
1"	(HA) SunDefense IG	PEL-N-257-00241-00001	6	6	air	0.29	0.24	0.55	56	<u> </u>					—
	with grilles-between-the-glass	PEL-N-257-00241-00002				0.29	0.22	0.49	56	<u> </u>			S		
	with applied grilles	PEL-N-257-00241-00005				0.29	0.20	0.44	56	₩			S		-
1"	(HA) SunDefense+ IG	PEL-N-257-02561-00001	3	3	air	0.24	0.23	0.55	47	<u> </u>	NC	SC	S		-
	with grilles-between-the-glass	PEL-N-257-02562-00001				0.24	0.21	0.49	47		NC	SC	S		ــــــ
	with applied grilles	PEL-N-257-02563-00001				0.24	0.19	0.44	47	₩.	NC	SC	S		-
1"	(HA) SunDefense+ IG	PEL-N-257-02567-00001	4	4	air	0.24	0.23	0.55	46	-	NC	SC	S	_	—
	with grilles-between-the-glass	PEL-N-257-02568-00001				0.24	0.21	0.49	46	-	NC	SC	S	_	-
	with applied grilles	PEL-N-257-02569-00001				0.24	0.19	0.44	46	_	NC	SC	S		—
1"	(HA) SunDefense+ IG	PEL-N-257-02585-00001	5	5	air	0.24	0.23	0.54	45	_	NC	SC	S		—
	with grilles-between-the-glass	PEL-N-257-02586-00001				0.24	0.21	0.49	45	-	NC	SC	S	_	
	with applied grilles	PEL-N-257-02587-00001	_	_		0.24	0.19	0.43	45	-	NC	SC	S	_	
1"	(HA) SunDefense+ IG	PEL-N-257-02591-00001	6	6	air	0.24	0.23	0.53	45	-	NC	SC	S	_	-
	with grilles-between-the-glass	PEL-N-257-02592-00001				0.24	0.21	0.48	45	-	NC	SC	S		
	with applied grilles	PEL-N-257-02593-00001	_			0.24	0.19	0.43	45	-	NC	SC	S	_	
1"	(HA) AdvancedComfort Low-E IG	PEL-N-257-00259-00001	3	3	air	0.24	0.32	0.60	46	-	NC				
	with grilles-between-the-glass	PEL-N-257-00259-00002				0.24	0.29	0.54	46	—	NC			<u> </u>	—
	with applied grilles	PEL-N-257-00259-00005		-		0.24	0.26	0.48	46	-	NC				
1"	(HA) AdvancedComfort Low-E IG	PEL-N-257-00261-00001	4	4	air	0.24	0.31	0.59	45	├	NC			<u> </u>	—
	with grilles-between-the-glass	PEL-N-257-00261-00002				0.24	0.28	0.53	45	<u> </u>	NC				—
	with applied grilles	PEL-N-257-00261-00005	-	 _		0.24	0.25	0.47	45	-	NC				—
1"	(HA) AdvancedComfort Low-E IG	PEL-N-257-00263-00001	5	5	air	0.24	0.31	0.58	45	-	NC				—
	with grilles-between-the-glass	PEL-N-257-00263-00002				0.24	0.28	0.52	45	-	NC				₩
	with applied grilles	PEL-N-257-00263-00005	-	_		0.24	0.25	0.47	45	-	NC				
1"	(HA) AdvancedComfort Low-E IG	PEL-N-257-00265-00001	6	6	air	0.24	0.31	0.58	44	├	NC			<u> </u>	
	with grilles-between-the-glass	PEL-N-257-00265-00002	1		1	0.24	0.28	0.52	44	1	NC				\perp

Continued on next page

R-Value = 1/U-Factor SHGC = Solar Heat Gain Coefficient VLT % = Visible Light Transmission CR = Condensation Resistance ER = Canadian Energy Rating

U.S. Glazing performance values are calculated based on NFRC 100, NFRC 200 and NFRC 500. ENERGY STAR® values are updated to 2023 (version 7) criteria.

The Canadian values shown are based on the updated ENERGY STAR® 2020 initiative.

For center-glass values, see the Product Performance section.

Visit www.energystar.gov for Energy Star guidelines.



Rev. 04/05/2024



Glazing Thickness	Type of Glazing	NFRC Certified		ass ım)	Gap	U-Factor	НСС	VLT	CR		ERGY S	ed Area STAR® P a in Zone	erform	ance
Gla	Type of Glazing	Product #			Fill	Ĭ,	SH	>	0		U. S	5.	Can	nada
F			Ext.	Int.							Zon	e	ER	Zone
Fixe	d — with High Altitude Glazing an	d Foam Insulation								N	NC :	sc s		CA
1"	(HA) NaturalSun Low-E IG	PEL-N-257-00247-00001	3	3	air	0.31	0.60	0.69	57				36	CA
	with grilles-between-the-glass	PEL-N-257-00247-00002				0.31	0.54	0.62	57					
	with applied grilles	PEL-N-257-00247-00005				0.31	0.49	0.55	57					
1"	(HA) NaturalSun Low-E IG	PEL-N-257-00249-00001	4	4	air	0.31	0.58	0.69	56				35	CA
	with grilles-between-the-glass	PEL-N-257-00249-00002				0.31	0.53	0.61	56					
	with applied grilles	PEL-N-257-00249-00005				0.31	0.47	0.55	56					
1"	(HA) NaturalSun Low-E IG	PEL-N-257-00251-00001	5	5	air	0.31	0.58	0.68	56				35	CA
	with grilles-between-the-glass	PEL-N-257-00251-00002				0.31	0.52	0.61	56					
	with applied grilles	PEL-N-257-00251-00005				0.31	0.47	0.54	56					
1"	(HA) NaturalSun Low-E IG	PEL-N-257-00253-00001	6	6	air	0.30	0.56	0.67	55				35	CA
	with grilles-between-the-glass	PEL-N-257-00253-00002				0.30	0.50	0.60	55					
	with applied grilles	PEL-N-257-00253-00005				0.30	0.45	0.54	55					
1"	(HA) NaturalSun+ Low-E IG	PEL-N-257-02525-00001	3	3	air	0.25	0.55	0.67	39	Ν			40	CA
	with grilles-between-the-glass	PEL-N-257-02526-00001				0.25	0.49	0.61	39	N			37	CA
	with applied grilles	PEL-N-257-02527-00001				0.25	0.44	0.54	39	N			34	CA
1"	(HA) NaturalSun+ Low-E IG	PEL-N-257-02531-00001	4	4	air	0.25	0.53	0.67	45	N			39	CA
	with grilles-between-the-glass	PEL-N-257-02532-00001				0.25	0.48	0.60	45	N			36	CA
	with applied grilles	PEL-N-257-02533-00001				0.25	0.43	0.54	45	N			34	CA
1"	(HA) NaturalSun+ Low-E IG	PEL-N-257-02549-00001	5	5	air	0.25	0.52	0.66	44	N			39	CA
	with grilles-between-the-glass	PEL-N-257-02550-00001				0.25	0.47	0.59	44	N			36	CA
	with applied grilles	PEL-N-257-02551-00001				0.25	0.42	0.53	44	N				
1"	(HA) NaturalSun+ Low-E IG	PEL-N-257-02555-00001	6	6	air	0.25	0.50	0.65	44	N			38	CA
	with grilles-between-the-glass	PEL-N-257-02556-00001				0.25	0.46	0.59	44	N			35	CA
	with applied grilles	PEL-N-257-02557-00001				0.25	0.41	0.52	44	N				

R-Value = 1/U-Factor SHGC = Solar Heat Gain Coefficient VLT % = Visible Light Transmission CR = Condensation Resistance ER = Canadian Energy Rating

U.S. Glazing performance values are calculated based on NFRC 100, NFRC 200 and NFRC 500. ENERGY STAR® values are updated to 2023 (version 7) criteria.

The Canadian values shown are based on the updated ENERGY STAR $^{\! \tiny{\textcircled{\tiny 9}}}$ 2020 initiative.

For center-glass values, see the Product Performance section.





Glazing Thickness	Type of Glazing	NFRC Certified		ass ım)	Gap	U-Factor	SHGC	VLT	CR		ERGY	STA	R® P	s Meet erform es Shov	nance
Gla	Type of Glazing	Product #	<u> </u>		Fill	F	SH	>	O		U.	S.		Can	nada
~ F			Ext.	Int.							Zo	ne		ER	Zone
Fixed	— 5mm/3mm Glazing									N	NC	SC	S		CA
1"	Clear IG	PEL-N-257-00009-00001	5	3	air	0.45	0.66	0.71	45						
	with grilles-between-the-glass	PEL-N-257-00009-00002				0.45	0.59	0.64	45						
	with applied grilles	PEL-N-257-00009-00005				0.45	0.53	0.57	45						
1"	Advanced Low-E IG	PEL-N-257-00034-00001	5	3	argon	0.27	0.32	0.60	61						
	with grilles-between-the-glass	PEL-N-257-00034-00002				0.27	0.29	0.54	61						
	with applied grilles	PEL-N-257-00034-00005				0.27	0.26	0.48	61						
1"	SunDefense™ IG	PEL-N-257-00052-00001	5	3	argon	0.26	0.24	0.56	61						
	with grilles-between-the-glass	PEL-N-257-00052-00002				0.26	0.22	0.50	61			SC	S		
	with applied grilles	PEL-N-257-00052-00005				0.26	0.20	0.45	61			SC	S		
1"	SunDefense+ IG	PEL-N-257-02474-00001	5	3	argon	0.22	0.23	0.55	50	N	NC	SC	S		
	with grilles-between-the-glass	PEL-N-257-02475-00001				0.22	0.21	0.49	50	N	NC	SC	S		
	with applied grilles	PEL-N-257-02476-00001				0.22	0.19	0.44	50	N	NC	SC	S		
1"	AdvancedComfort Low-E IG	PEL-N-257-00076-00001	5	3	argon	0.22	0.31	0.59	49	N	NC				
	with grilles-between-the-glass	PEL-N-257-00076-00002				0.22	0.28	0.53	49	N	NC				
	with applied grilles	PEL-N-257-00076-00005				0.22	0.25	0.47	49	N	NC				
1"	NaturalSun Low-E IG	PEL-N-257-00064-00001	5	3	argon	0.28	0.58	0.68	60					38	CA
	with grilles-between-the-glass	PEL-N-257-00064-00002				0.28	0.52	0.61	60					35	CA
	with applied grilles	PEL-N-257-00064-00005				0.28	0.47	0.55	60						
1"	NaturalSun+ Low-E IG	PEL-N-257-02438-00001	5	3	argon	0.23	0.53	0.67	48	N				42	CA
	with grilles-between-the-glass	PEL-N-257-02439-00001				0.23	0.48	0.60	48	N				39	CA
	with applied grilles	PEL-N-257-02440-00001				0.23	0.43	0.53	48	N				36	CA
Fixed	- 5mm/3mm with Foam Insulatio	n													
1"	Advanced Low-E IG	PEL-N-257-00226-00001	5	3	argon	0.26	0.32	0.60	61						
	with grilles-between-the-glass	PEL-N-257-00226-00002				0.26	0.29	0.54	61						
	with applied grilles	PEL-N-257-00226-00005				0.26	0.26	0.48	61						
1"	SunDefense™ IG	PEL-N-257-00244-00001	5	3	argon	0.26	0.24	0.56	61						
	with grilles-between-the-glass	PEL-N-257-00244-00002				0.26	0.22	0.50	61			SC	S		
	with applied grilles	PEL-N-257-00244-00005				0.26	0.20	0.45	61			SC	S		
1"	SunDefense+ IG	PEL-N-257-02582-00001	5	3	argon	0.21	0.23	0.55	50	N	NC	SC	S	27	CA
	with grilles-between-the-glass	PEL-N-257-02583-00001				0.21	0.21	0.49	50	N	NC	SC	S	26	CA
	with applied grilles	PEL-N-257-02584-00001				0.21	0.19	0.44	50	N	NC	SC	S	25	CA
1"	AdvancedComfort Low-E IG	PEL-N-257-00268-00001	5	3	argon	0.22	0.31	0.59	49	N	NC				
	with grilles-between-the-glass	PEL-N-257-00268-00002				0.22	0.28	0.53	49	N	NC				
	with applied grilles	PEL-N-257-00268-00005				0.22	0.25	0.47	49	N	NC				
1"	NaturalSun Low-E IG	PEL-N-257-00256-00001	5	3	argon	0.27	0.58	0.68	61					40	CA
	with grilles-between-the-glass	PEL-N-257-00256-00002				0.27	0.52	0.61	61					36	CA
	with applied grilles	PEL-N-257-00256-00005				0.27	0.47	0.55	61						
1"	NaturalSun+ Low-E IG	PEL-N-257-02546-00001	5	3	argon	0.22	0.53	0.67	48	N				43	CA
	with grilles-between-the-glass	PEL-N-257-02547-00001				0.22	0.48	0.60	48	N				40	CA
	with applied grilles	PEL-N-257-02548-00001				0.22	0.43	0.53	48	N				37	CA

R-Value = 1/U-Factor SHGC = Solar Heat Gain Coefficient VLT % = Visible Light Transmission CR = Condensation Resistance ER = Canadian Energy Rating

U.S. Glazing performance values are calculated based on NFRC 100, NFRC 200 and NFRC 500. ENERGY STAR® values are updated to 2023 (version 7) criteria.

The Canadian values shown are based on the updated ENERGY STAR® 2020 initiative.

For center-glass values, see the Product Performance section.





Glazing Thickness	Type of Glazing	NFRC Certified		ass ım)	Gap	U-Factor	SHGC	VLT	CR		IERG	Y STA	R® F	as Meet Perform es Shov	nance
Gla; hick	Type of Glazing	Product #	Ext.	Int.	Fill	J-F ₃	SH	>	O		U.	S.		Car	nada
-			EXT.	int.		_					Zo	ne		ER	Zone
Fixed	— 5mm/3mm with High Altitude (- Blazing								N	NC	SC	S		CA
1"	(HA) Advanced Low-E IG	PEL-N-257-00033-00001	5	3	air	0.31	0.32	0.60	57						
	with grilles-between-the-glass	PEL-N-257-00033-00002				0.31	0.29	0.54	57						
	with applied grilles	PEL-N-257-00033-00005				0.31	0.26	0.48	57						
1"	(HA) SunDefense IG	PEL-N-257-00051-00001	5	3	air	0.30	0.24	0.56	57						
	with grilles-between-the-glass	PEL-N-257-00051-00002				0.30	0.22	0.50	57				S		
	with applied grilles	PEL-N-257-00051-00005				0.30	0.20	0.45	57				S		
1"	(HA) SunDefense+ IG	PEL-N-257-02471-00001	5	3	air	0.25	0.23	0.55	46		NC	SC	S		
	with grilles-between-the-glass	PEL-N-257-02472-00001				0.25	0.21	0.49	46		NC	SC	S		
	with applied grilles	PEL-N-257-02473-00001				0.25	0.19	0.44	46		NC	SC	S		
1"	(HA) AdvancedComfort Low-E IG	PEL-N-257-00075-00001	5	3	air	0.25	0.31	0.59	45		NC				
	with grilles-between-the-glass	PEL-N-257-00075-00002				0.25	0.28	0.53	45		NC				
	with applied grilles	PEL-N-257-00075-00005				0.25	0.25	0.47	45		NC				
1"	(HA) NaturalSun Low-E IG	PEL-N-257-00063-00001	5	3	air	0.32	0.58	0.68	57						
	with grilles-between-the-glass	PEL-N-257-00063-00002				0.32	0.52	0.61	57						
	with applied grilles	PEL-N-257-00063-00005				0.32	0.47	0.55	57						
1"	(HA) NaturalSun+ Low-E IG	PEL-N-257-02435-00001	5	3	air	0.26	0.53	0.67	45	N				38	CA
	with grilles-between-the-glass	PEL-N-257-02436-00001				0.26	0.47	0.60	45	N				35	CA
	with applied grilles	PEL-N-257-02437-00001				0.26	0.43	0.53	45	N					
Fixed	— 5mm/3mm with High Altitude (Blazing and Foam Insulat	tion												
1"	(HA) Advanced Low-E IG	PEL-N-257-00225-00001	5	3	air	0.30	0.32	0.60	57					1	
	with grilles-between-the-glass	PEL-N-257-00225-00002				0.30	0.29	0.54	57						
	with applied grilles	PEL-N-257-00225-00005				0.30	0.26	0.48	57						
1"	(HA) SunDefense IG	PEL-N-257-00243-00001	5	3	air	0.30	0.24	0.56	58						
	with grilles-between-the-glass	PEL-N-257-00243-00002				0.30	0.22	0.50	58				S		
	with applied grilles	PEL-N-257-00243-00005				0.30	0.20	0.45	58				S		
1"	(HA) SunDefense+ IG	PEL-N-257-02579-00001	5	3	air	0.24	0.23	0.55	46		NC	SC	S		
	with grilles-between-the-glass	PEL-N-257-02580-00001				0.24	0.21	0.49	46		NC	SC	S		
	with applied grilles	PEL-N-257-02581-00001				0.24	0.19	0.44	46		NC	SC	S		
1"	(HA) AdvancedComfort Low-E IG	PEL-N-257-00267-00001	5	3	air	0.24	0.31	0.59	45		NC				
	with grilles-between-the-glass	PEL-N-257-00267-00002				0.24	0.28	0.53	45		NC				
	with applied grilles	PEL-N-257-00267-00005				0.24	0.25	0.47	45		NC				
1"	(HA) NaturalSun Low-E IG	PEL-N-257-00255-00001	5	3	air	0.31	0.58	0.68	57					35	CA
	with grilles-between-the-glass	PEL-N-257-00255-00002				0.31	0.52	0.61	57						
	with applied grilles	PEL-N-257-00255-00005				0.31	0.47	0.55	57						
1"	(HA) NaturalSun+ Low-E IG	PEL-N-257-02543-00001	5	3	air	0.25	0.53	0.67	45	N				39	CA
	with grilles-between-the-glass	PEL-N-257-02544-00001				0.25	0.47	0.60	45	N				36	CA
	with applied grilles	PEL-N-257-02545-00001				0.25	0.43	0.53	45	N				34	CA

R-Value = 1/U-Factor SHGC = Solar Heat Gain Coefficient VLT % = Visible Light Transmission CR = Condensation Resistance ER = Canadian Energy Rating

U.S. Glazing performance values are calculated based on NFRC 100, NFRC 200 and NFRC 500. ENERGY STAR® values are updated to 2023 (version 7) criteria.

The Canadian values shown are based on the updated ENERGY STAR® 2020 initiative.

For center-glass values, see the Product Performance section.





Glazing Thickness	Type of Glazing	NFRC Certified		ass ım)	Gap	U-Factor	SHGC	VLT	CR		ERGY	STA	R® P	s Meet erform es Shov	nance
Gla; hick	Type of Glazing	Product #			Fill	J-Fa	SH	>	O		U.	S.		Can	nada
~ <u>=</u>			Ext.	Int.		_					Zo	ne		ER	Zone
Fixed	— 4mm/6mm Glazing									N	NC	SC	s		CA
1"	Clear IG	PEL-N-257-00011-00001	4	6	air	0.45	0.65	0.70	44						
	with grilles-between-the-glass	PEL-N-257-00011-00002				0.45	0.59	0.63	44						
	with applied grilles	PEL-N-257-00011-00005				0.45	0.53	0.56	44						
1"	Advanced Low-E IG	PEL-N-257-00036-00001	4	6	argon	0.26	0.31	0.60	59						
	with grilles-between-the-glass	PEL-N-257-00036-00002				0.26	0.29	0.54	59						
	with applied grilles	PEL-N-257-00036-00005				0.26	0.26	0.48	59						
1"	SunDefense™ IG	PEL-N-257-00054-00001	4	6	argon	0.26	0.24	0.55	60						
	with grilles-between-the-glass	PEL-N-257-00054-00002				0.26	0.22	0.50	60			SC	S		
	with applied grilles	PEL-N-257-00054-00005				0.26	0.20	0.44	60			SC	S		
1"	SunDefense+ IG	PEL-N-257-02468-00001	4	6	argon	0.22	0.23	0.54	48	N	NC	SC	S		
	with grilles-between-the-glass	PEL-N-257-02469-00001				0.22	0.21	0.49	48	N	NC	SC	S		
	with applied grilles	PEL-N-257-02470-00001				0.22	0.19	0.43	48	N	NC	SC	S		
1"	AdvancedComfort Low-E IG	PEL-N-257-00078-00001	4	6	argon	0.22	0.31	0.58	48	N	NC				
	with grilles-between-the-glass	PEL-N-257-00078-00002				0.22	0.28	0.52	48	N	NC				
	with applied grilles	PEL-N-257-00078-00005				0.22	0.25	0.47	48	N	NC				
1"	NaturalSun Low-E IG	PEL-N-257-00066-00001	4	6	argon	0.27	0.58	0.68	59					40	CA
	with grilles-between-the-glass	PEL-N-257-00066-00002				0.27	0.53	0.61	59					37	CA
	with applied grilles	PEL-N-257-00066-00005				0.27	0.47	0.54	59						
1"	NaturalSun+ Low-E IG	PEL-N-257-02432-00001	4	6	argon	0.23	0.53	0.66	47	N				42	CA
	with grilles-between-the-glass	PEL-N-257-02433-00001				0.23	0.48	0.59	47	N				39	CA
	with applied grilles	PEL-N-257-02434-00001				0.23	0.43	0.53	47	N				36	CA
Fixed	— 4mm/6mm with Foam Insulatio	n													
1"	Advanced Low-E IG	PEL-N-257-00228-00001	4	6	argon	0.26	0.31	0.60	60						
	with grilles-between-the-glass	PEL-N-257-00228-00002				0.26	0.29	0.54	60						
	with applied grilles	PEL-N-257-00228-00005				0.26	0.26	0.48	60						
1"	SunDefense™ IG	PEL-N-257-00246-00001	4	6	argon	0.25	0.24	0.55	60		NC				
	with grilles-between-the-glass	PEL-N-257-00246-00002				0.25	0.22	0.50	60		NC	SC	S		
	with applied grilles	PEL-N-257-00246-00005				0.25	0.20	0.44	60		NC	SC	S		
1"	SunDefense+ IG	PEL-N-257-02576-00001	4	6	argon	0.21	0.23	0.54	49	N	NC	SC	S	27	CA
	with grilles-between-the-glass	PEL-N-257-02577-00001				0.21	0.21	0.49	49	N	NC	SC	S	26	CA
	with applied grilles	PEL-N-257-02578-00001				0.21	0.19	0.43	49	N	NC	SC	S	25	CA
1"	AdvancedComfort Low-E IG	PEL-N-257-00270-00001	4	6	argon	0.21	0.31	0.58	48	N	NC			32	CA
	with grilles-between-the-glass	PEL-N-257-00270-00002			3	0.21	0.28	0.52	48	N	NC			30	CA
	with applied grilles	PEL-N-257-00270-00005				0.21	0.25	0.47	48	N	NC			28	CA
1"	NaturalSun Low-E IG	PEL-N-257-00258-00001	4	6	argon	0.27	0.58	0.68	59					40	CA
	with grilles-between-the-glass	PEL-N-257-00258-00002				0.27	0.53	0.61	59					37	CA
	with applied grilles	PEL-N-257-00258-00005				0.27	0.47	0.54	59						
1"	NaturalSun+ Low-E IG	PEL-N-257-02540-00001	4	6	argon	0.22	0.53	0.66	48	N				43	CA
	with grilles-between-the-glass	PEL-N-257-02541-00001				0.22	0.48	0.59	48	N				40	CA
	with applied grilles	PEL-N-257-02542-00001				0.22	0.43	0.53	48	N				37	CA

R-Value = 1/U-Factor SHGC = Solar Heat Gain Coefficient VLT % = Visible Light Transmission CR = Condensation Resistance ER = Canadian Energy Rating

U.S. Glazing performance values are calculated based on NFRC 100, NFRC 200 and NFRC 500. ENERGY STAR® values are updated to 2023 (version 7) criteria.

The Canadian values shown are based on the updated ENERGY STAR® 2020 initiative.

For center-glass values, see the Product Performance section.





Glazing Thickness	Type of Glazing	NFRC Certified		ass im)	Gap	U-Factor	SHGC	VLT	CR	ı	IERG'	Y STA	AR® P	as Meet Perform es Shov	nance
Gla Thicl	Type of Glazing	Product #	Ext.	Int.	Fill	JP.	-S	>			U.	S.		Can	nada
											Zo	ne		ER	Zone
	— 4mm/6mm with High Altitude (N	NC	SC	S		CA
1"	(HA) Advanced Low-E IG	PEL-N-257-00035-00001	4	6	air	0.30	0.32	0.60	56					<u> </u>	
	with grilles-between-the-glass	PEL-N-257-00035-00002				0.30	0.29	0.54	56						
	with applied grilles	PEL-N-257-00035-00005				0.30	0.26	0.48	56						
1"	(HA) SunDefense IG	PEL-N-257-00053-00001	4	6	air	0.30	0.24	0.55	56						
	with grilles-between-the-glass	PEL-N-257-00053-00002				0.30	0.22	0.50	56				S		
	with applied grilles	PEL-N-257-00053-00005				0.30	0.20	0.44	56				S		
1"	(HA) SunDefense IG	PEL-N-257-02465-00001	4	6	air	0.24	0.23	0.54	45		NC	SC	S		
	with grilles-between-the-glass	PEL-N-257-02466-00001				0.24	0.21	0.49	45		NC	SC	S		
	with applied grilles	PEL-N-257-02467-00001				0.24	0.19	0.43	45		NC	SC	S		
1"	(HA) AdvancedComfort Low-E IG	PEL-N-257-00077-00001	4	6	air	0.24	0.31	0.58	44		NC				
	with grilles-between-the-glass	PEL-N-257-00077-00002				0.24	0.28	0.52	44		NC				
	with applied grilles	PEL-N-257-00077-00005				0.24	0.25	0.47	44		NC				
1"	(HA) NaturalSun Low-E IG	PEL-N-257-00065-00001	4	6	air	0.31	0.58	0.68	55					35	CA
	with grilles-between-the-glass	PEL-N-257-00065-00002				0.31	0.52	0.61	55						
	with applied grilles	PEL-N-257-00065-00005				0.31	0.47	0.54	55						
1"	(HA) NaturalSun Low-E IG	PEL-N-257-02429-00001	4	6	air	0.25	0.52	0.66	44	N				39	CA
	with grilles-between-the-glass	PEL-N-257-02430-00001				0.25	0.47	0.59	44	N				36	CA
	with applied grilles	PEL-N-257-02431-00001				0.25	0.43	0.53	44	N				34	CA
Fixed	– 4mm/6mm with High Altitude (Glazing and Foam Insula	tion												
1"	(HA) Advanced Low-E IG	PEL-N-257-00227-00001	4	6	air	0.30	0.32	0.60	56						
	with grilles-between-the-glass	PEL-N-257-00227-00002				0.30	0.29	0.54	56						
	with applied grilles	PEL-N-257-00227-00005				0.30	0.26	0.48	56						
1"	(HA) SunDefense IG	PEL-N-257-00245-00001	4	6	air	0.29	0.24	0.55	57						
	with grilles-between-the-glass	PEL-N-257-00245-00002				0.29	0.22	0.50	57				S		
	with applied grilles	PEL-N-257-00245-00005				0.29	0.20	0.44	57				S		
1"	(HA) SunDefense IG	PEL-N-257-02573-00001	4	6	air	0.24	0.23	0.54	45		NC	SC	S		
	with grilles-between-the-glass	PEL-N-257-02574-00001				0.24	0.21	0.49	45		NC	SC	S		
	with applied grilles	PEL-N-257-02575-00001				0.24	0.19	0.43	45		NC	SC	S		
1"	(HA) AdvancedComfort Low-E IG	PEL-N-257-00269-00001	4	6	air	0.24	0.31	0.58	44		NC				
	with grilles-between-the-glass	PEL-N-257-00269-00002				0.24	0.28	0.52	44		NC				
	with applied grilles	PEL-N-257-00269-00005				0.24	0.25	0.47	44		NC				
1"	(HA) NaturalSun Low-E IG	PEL-N-257-00257-00001	4	6	air	0.31	0.58	0.68	56					35	CA
	with grilles-between-the-glass	PEL-N-257-00257-00002				0.31	0.52	0.61	56						
	with applied grilles	PEL-N-257-00257-00005				0.31	0.47	0.54	56						
1"	(HA) NaturalSun Low-E IG	PEL-N-257-02537-00001	4	6	air	0.25	0.52	0.66	44	N				39	CA
	with grilles-between-the-glass	PEL-N-257-02538-00001				0.25	0.47	0.59	44	N				36	CA
	with applied grilles	PEL-N-257-02539-00001				0.25	0.43	0.53	44	N				34	CA

R-Value = 1/U-Factor SHGC = Solar Heat Gain Coefficient VLT % = Visible Light Transmission CR = Condensation Resistance ER = Canadian Energy Rating

U.S. Glazing performance values are calculated based on NFRC 100, NFRC 200 and NFRC 500. ENERGY STAR® values are updated to 2023 (version 7) criteria.

The Canadian values shown are based on the updated ENERGY STAR $^{\mbox{\scriptsize 0}}$ 2020 initiative.

For center-glass values, see the Product Performance section.





Glazing Thickness	Type of Glazing	NFRC Certified		ass im)	Gap	U-Factor	SHGC	VLT	CR	ı	ERGY	STA	R® P	s Mee erform es Sho	nance
Gla Fhicl	Type of oldzing	Product #	Ext.	Int.	Fill		-S	>			U. 9	5		Car	nada
·											Zon	e		ER	Zone
Fixed	— Tinted Glazing									N	NC :	sc	S		CA
1"	Bronze Advanced Low-E IG	PEL-N-257-00038-00001	5	3	argon	0.27	0.28	0.39	61						
	with grilles-between-the-glass	PEL-N-257-00038-00002				0.27	0.25	0.35	61						
	with applied grilles	PEL-N-257-00038-00005				0.27	0.23	0.32	61			SC	S		
1"	Gray Advanced Low-E IG	PEL-N-257-00040-00001	5	3	argon	0.27	0.26	0.34	61						
	with grilles-between-the-glass	PEL-N-257-00040-00002				0.27	0.24	0.30	61						
	with applied grilles	PEL-N-257-00040-00005				0.27	0.21	0.27	61			SC	S	L	
1"	Green Advanced Low-E IG	PEL-N-257-00042-00001	5	3	argon	0.27	0.32	0.53	61						
	with grilles-between-the-glass	PEL-N-257-00042-00002				0.27	0.29	0.48	61						
	with applied grilles	PEL-N-257-00042-00005				0.27	0.26	0.43	61						
Fixed	— Tinted Glazing with Foam In	sulation													
1"	Bronze Advanced Low-E IG	PEL-N-257-00230-00001	5	3	argon	0.26	0.28	0.39	61						
	with grilles-between-the-glass	PEL-N-257-00230-00002				0.26	0.25	0.35	61						
	with applied grilles	PEL-N-257-00230-00005				0.26	0.23	0.32	61			SC	S		
1"	Gray Advanced Low-E IG	PEL-N-257-00232-00001	5	3	argon	0.26	0.26	0.34	61						
	with grilles-between-the-glass	PEL-N-257-00232-00002				0.26	0.24	0.30	61						
	with applied grilles	PEL-N-257-00232-00005				0.26	0.21	0.27	61			SC	S		
1"	Green Advanced Low-E IG	PEL-N-257-00234-00001	5	3	argon	0.26	0.32	0.53	61						
	with grilles-between-the-glass	PEL-N-257-00234-00002				0.26	0.29	0.48	61						
	with applied grilles	PEL-N-257-00234-00005				0.26	0.26	0.43	61						
Fixed	— Tinted Glazing with High Alt	itude Glazing													
1"	Bronze Advanced Low-E IG	PEL-N-257-00037-00001	5	3	air	0.31	0.28	0.39	57						
	with grilles-between-the-glass	PEL-N-257-00037-00002				0.31	0.26	0.35	57						
	with applied grilles	PEL-N-257-00037-00005				0.31	0.23	0.32	57				S		
1"	Gray Advanced Low-E IG	PEL-N-257-00039-00001	5	3	air	0.31	0.26	0.34	57						
	with grilles-between-the-glass	PEL-N-257-00039-00002				0.31	0.24	0.30	57						
	with applied grilles	PEL-N-257-00039-00005				0.31	0.22	0.27	57				S		
1"	Green Advanced Low-E IG	PEL-N-257-00041-00001	5	3	air	0.31	0.32	0.53	57						
	with grilles-between-the-glass	PEL-N-257-00041-00002				0.31	0.29	0.48	57						
	with applied grilles	PEL-N-257-00041-00005				0.31	0.26	0.43	57						
Fixed	— Tinted Glazing with Foam In	sulation and High Altitu	de Gla	zing											
1"	Bronze Advanced Low-E IG	PEL-N-257-00229-00001	5	3	air	0.30	0.28	0.39	58						
	with grilles-between-the-glass	PEL-N-257-00229-00002				0.30	0.26	0.35	58					1	
	with applied grilles	PEL-N-257-00229-00005				0.30	0.23	0.32	58				S		
1"	Gray Advanced Low-E IG	PEL-N-257-00231-00001	5	3	air	0.30	0.26	0.34	58						
	with grilles-between-the-glass	PEL-N-257-00231-00002				0.30	0.24	0.30	58						
	with applied grilles	PEL-N-257-00231-00005				0.30	0.22	0.27	58				S		
1"	Green Advanced Low-E IG	PEL-N-257-00233-00001	5	3	air	0.30	0.32	0.53	58						
	with grilles-between-the-glass	PEL-N-257-00233-00002				0.30	0.29	0.48	58						
	with applied grilles	PEL-N-257-00233-00005				0.30	0.26	0.43	58						

R-Value = 1/U-Factor SHGC = Solar Heat Gain Coefficient VLT % = Visible Light Transmission CR = Condensation Resistance ER = Canadian Energy Rating

U.S. Glazing performance values are calculated based on NFRC 100, NFRC 200 and NFRC 500. ENERGY STAR® values are updated to 2023 (version 7) criteria.

The Canadian values shown are based on the updated ENERGY STAR® 2020 initiative.

For center-glass values, see the Product Performance section.





Glazing Thickness	Type of Glazing	NFRC Certified		ass ım)	Gap	U-Factor	знес	VLT	CR		IERG'	Y STA	R® P	s Mee erforn es Sho	nance
Gla hicl	Type of Glazing	Product #	Ext.	14	Fill	Ä	SH	>	0		U.	S.		Car	nada
-			EXT.	Int.							Zo	ne		ER	Zone
Fixed	— Laminated for Sound Glazing									N	NC	sc	S		CA
1"	Clear IG	PEL-N-257-00103-00001	4	7	air	0.45	0.64	0.70	45						
	with grilles-between-the-glass	PEL-N-257-00103-00002				0.45	0.58	0.63	45						
	with applied grilles	PEL-N-257-00103-00005				0.45	0.52	0.56	45						
1"	Clear IG	PEL-N-257-00109-00001	5	10	air	0.44	0.62	0.69	44						
	with grilles-between-the-glass	PEL-N-257-00109-00002				0.44	0.56	0.62	44						
	with applied grilles	PEL-N-257-00109-00005				0.44	0.51	0.55	44						
1"	Advanced Low-E IG	PEL-N-257-00108-00001	4	7	argon	0.26	0.31	0.60	60						
	with grilles-between-the-glass	PEL-N-257-00108-00002				0.26	0.28	0.53	60						
	with applied grilles	PEL-N-257-00108-00005				0.26	0.26	0.48	60						
1"	Advanced Low-E IG	PEL-N-257-00114-00001	5	10	argon	0.25	0.31	0.59	59		NC				
	with grilles-between-the-glass	PEL-N-257-00114-00002				0.25	0.28	0.53	59		NC				
	with applied grilles	PEL-N-257-00114-00005				0.25	0.26	0.47	59		NC				
1"	SunDefense™ IG	PEL-N-257-00106-00001	4	7	argon	0.26	0.24	0.55	60						
	with grilles-between-the-glass	PEL-N-257-00106-00002				0.26	0.22	0.50	60			SC	S		
	with applied grilles	PEL-N-257-00106-00005				0.26	0.20	0.44	60			SC	S		
1"	SunDefense™ IG	PEL-N-257-00112-00001	5	10	argon	0.25	0.24	0.54	59		NC				
	with grilles-between-the-glass	PEL-N-257-00112-00002				0.25	0.22	0.49	59		NC	SC	S		
	with applied grilles	PEL-N-257-00112-00005				0.25	0.20	0.43	59		NC	SC	S		
Fixed	— Laminated for Sound Glazing v	vith Foam Insulation													
1"	Advanced Low-E IG	PEL-N-257-00300-00001	4	7	argon	0.26	0.31	0.60	60						
	with grilles-between-the-glass	PEL-N-257-00300-00002				0.26	0.28	0.53	60						
	with applied grilles	PEL-N-257-00300-00005				0.26	0.26	0.48	60						
1"	Advanced Low-E IG	PEL-N-257-00306-00001	5	10	argon	0.25	0.31	0.59	59		NC				
	with grilles-between-the-glass	PEL-N-257-00306-00002				0.25	0.28	0.53	59		NC				
	with applied grilles	PEL-N-257-00306-00005				0.25	0.26	0.47	59		NC				
1"	SunDefense IG	PEL-N-257-00298-00001	4	7	argon	0.25	0.24	0.55	61		NC				
	with grilles-between-the-glass	PEL-N-257-00298-00002				0.25	0.22	0.50	61		NC	SC	S		
	with applied grilles	PEL-N-257-00298-00005				0.25	0.20	0.44	61		NC	SC	S		
1"	SunDefense IG	PEL-N-257-00304-00001	5	10	argon	0.24	0.24	0.54	59		NC				
	with grilles-between-the-glass	PEL-N-257-00304-00002				0.24	0.22	0.49	59		NC	SC	S		
	with applied grilles	PEL-N-257-00304-00005				0.24	0.20	0.43	59		NC	SC	S		

R-Value = 1/U-Factor SHGC = Solar Heat Gain Coefficient VLT % = Visible Light Transmission CR = Condensation Resistance ER = Canadian Energy Rating

U.S. Glazing performance values are calculated based on NFRC 100, NFRC 200 and NFRC 500. ENERGY STAR® values are updated to 2023 (version 7) criteria.

The Canadian values shown are based on the updated ENERGY STAR® 2020 initiative.

For center-glass values, see the Product Performance section.





Glazing Thickness	Type of Glazing	NFRC Certified		ass m)	Gap	-Factor	SHGC	VLT	CR		IERG\	' STA	R® P	s Meet erform es Shov	ance
Gla:	Type of Glazing	Product #			Fill	U-Fa	SH	>	O		U.	S.		Can	ada
-			Ext.	Int.							Zo	ne		ER	Zone
Fixed	— Laminated for Sound with High	Altitude Glazing								N	NC	sc	S		CA
1"	(HA) Advanced Low-E IG	PEL-N-257-00107-00001	4	7	air	0.30	0.32	0.60	56						
	with grilles-between-the-glass	PEL-N-257-00107-00002				0.30	0.29	0.53	56						
	with applied grilles	PEL-N-257-00107-00005				0.30	0.26	0.48	56						
1"	(HA) Advanced Low-E IG	PEL-N-257-00113-00001	5	10	air	0.30	0.32	0.59	55						
	with grilles-between-the-glass	PEL-N-257-00113-00002				0.30	0.29	0.53	55						
	with applied grilles	PEL-N-257-00113-00005				0.30	0.26	0.47	55						
1"	(HA) SunDefense IG	PEL-N-257-00105-00001	4	7	air	0.30	0.24	0.55	57						
	with grilles-between-the-glass	PEL-N-257-00105-00002				0.30	0.22	0.50	57				S		
	with applied grilles	PEL-N-257-00105-00005				0.30	0.20	0.44	57				S		
1"	(HA) SunDefense IG	PEL-N-257-00111-00001	5	10	air	0.29	0.24	0.54	55						
	with grilles-between-the-glass	PEL-N-257-00111-00002				0.29	0.22	0.49	55				S		
	with applied grilles	PEL-N-257-00111-00005				0.29	0.20	0.43	55				S		
Fixed	— Laminated for Sound Glazing w	ith Foam Insulation and F	ligh A	ltitud	de Gla	zing									
1"	(HA) Advanced Low-E IG	PEL-N-257-00299-00001	4	7	air	0.29	0.32	0.60	57						
	with grilles-between-the-glass	PEL-N-257-00299-00002				0.29	0.29	0.53	57						
	with applied grilles	PEL-N-257-00299-00005				0.29	0.26	0.48	57						
1"	(HA) Advanced Low-E IG	PEL-N-257-00305-00001	5	10	air	0.29	0.32	0.59	55						
	with grilles-between-the-glass	PEL-N-257-00305-00002				0.29	0.29	0.53	55						
	with applied grilles	PEL-N-257-00305-00005				0.29	0.26	0.47	55						
1"	(HA) SunDefense IG	PEL-N-257-00297-00001	4	7	air	0.29	0.24	0.55	57						
	with grilles-between-the-glass	PEL-N-257-00297-00002				0.29	0.22	0.50	57				S		
	with applied grilles	PEL-N-257-00297-00005				0.29	0.20	0.44	57				S		
1"	(HA) SunDefense IG	PEL-N-257-00303-00001	5	10	air	0.29	0.24	0.54	56						
	with grilles-between-the-glass	PEL-N-257-00303-00002				0.29	0.22	0.49	56				S		
	with applied grilles	PEL-N-257-00303-00005				0.29	0.20	0.43	56				S		

R-Value = 1/U-Factor SHGC = Solar Heat Gain Coefficient VLT % = Visible Light Transmission CR = Condensation Resistance ER = Canadian Energy Rating

U.S. Glazing performance values are calculated based on NFRC 100, NFRC 200 and NFRC 500. ENERGY STAR® values are updated to 2023 (version 7) criteria.

The Canadian values shown are based on the updated ENERGY STAR $^{\mbox{\scriptsize 0}}$ 2020 initiative.

For center-glass values, see the Product Performance section.





Glazing Thickness	Type of Glazing	NFRC Certified		ass m)	Gap	U-Factor	SHGC	VLT	CR		ERGY	STA	R® P	s Mee erform	nance
Gla hic	Type of Glazing	Product #	Ext.	Int.	Fill] 13-	SH	>			U.	S.		Car	nada
-			EXT.	IIIC.		_					Zc	ne		ER	Zone
Fixed	— with Impact-Resistant Laminat	ed Glazing								N	NC	SC	S		CA
1"	Clear IG (PVB)	PEL-N-257-00385-00001	3	8.6	air	0.44	0.64	0.70	45						
	with grilles-between-the-glass	PEL-N-257-00386-00001				0.44	0.58	0.63	45						
	with applied grilles	PEL-N-257-02345-00001				0.44	0.52	0.56	45						
1"	Clear IG (SGP)	PEL-N-257-00887-00001	5	10.1	air	0.45	0.62	0.69	45						
	with grilles-between-the-glass	PEL-N-257-00888-00001				0.45	0.56	0.62	45						
	with applied grilles	PEL-N-257-02353-00001				0.45	0.51	0.56	45						
1"	Clear IG (SGP)	PEL-N-257-01067-00001	5	11.7	air	0.45	0.61	0.68	44						
	with grilles-between-the-glass	PEL-N-257-01068-00001				0.46	0.55	0.61	44						
	with applied grilles	PEL-N-257-02361-00001				0.45	0.50	0.54	44						
1-1/4"	Clear IG (PVB)	PEL-N-257-01173-00001	6	13.6	air	0.43	0.59	0.67	46						
	with grilles-between-the-glass	PEL-N-257-01174-00001				0.43	0.53	0.60	46						
	with applied grilles	PEL-N-257-02367-00001				0.43	0.48	0.54	46						
1-1/4"	Clear IG (SGP)	PEL-N-257-01281-00001	6	13.6	air	0.43	0.59	0.66	46						
	with grilles-between-the-glass	PEL-N-257-01282-00001				0.43	0.53	0.59	46						
	with applied grilles	PEL-N-257-02375-00001				0.43	0.48	0.53	46						
1"	Advanced Low-E IG (PVB)	PEL-N-257-00435-00001	3	8.6	argon	0.26	0.32	0.59	60						
	with grilles-between-the-glass	PEL-N-257-00436-00001				0.26	0.29	0.53	60						
	with applied grilles	PEL-N-257-02350-00001				0.26	0.26	0.47	60						
1"	Advanced Low-E IG (SGP)	PEL-N-257-00919-00001	5	10.1	argon	0.26	0.31	0.59	59						
	with grilles-between-the-glass	PEL-N-257-00920-00001				0.27	0.28	0.53	59						
	with applied grilles	PEL-N-257-02356-00001				0.26	0.26	0.47	59						
1"	Advanced Low-E IG (SGP)	PEL-N-257-01115-00001	5	11.7	argon	0.26	0.31	0.57	58						
	with grilles-between-the-glass	PEL-N-257-01116-00001				0.28	0.29	0.52	58						
	with applied grilles	PEL-N-257-02366-00001				0.26	0.26	0.46	58						
1-1/4"	Advanced Low-E IG (PVB)	PEL-N-257-01223-00001	6	13.6	argon	0.25	0.31	0.57	60		NC				
	with grilles-between-the-glass	PEL-N-257-01224-00001				0.25	0.28	0.51	60		NC				
	with applied grilles	PEL-N-257-02372-00001				0.25	0.25	0.46	60		NC				
1-1/4"	Advanced Low-E IG (SGP)	PEL-N-257-01331-00001	6	13.6	argon	0.25	0.31	0.56	59		NC				
	with grilles-between-the-glass	PEL-N-257-01332-00001				0.25	0.28	0.50	59		NC				
	with applied grilles	PEL-N-257-02380-00001				0.25	0.25	0.45	59		NC				
1"	SunDefense™ IG (PVB)	PEL-N-257-00411-00001	3	8.6	argon	0.25	0.23	0.55	61		NC	SC	S		
	with grilles-between-the-glass	PEL-N-257-00412-00001				0.25	0.21	0.49	61		NC	SC	S		
	with applied grilles	PEL-N-257-02348-00001				0.25	0.19	0.44	61		NC	SC	S		
1"	SunDefense™ IG (SGP)	PEL-N-257-00905-00001	5	10.1	argon	0.25	0.24	0.55	59		NC				
	with grilles-between-the-glass	PEL-N-257-00906-00001				0.27	0.22	0.49	59			SC	S		
	with applied grilles	PEL-N-257-02358-00001				0.25	0.20	0.44	59		NC	SC	S		
1"	SunDefense™ IG (SGP)	PEL-N-257-01093-00001	5	11.7	argon	0.26	0.24	0.53	58						
	with grilles-between-the-glass	PEL-N-257-01094-00001				0.28	0.22	0.48	58			SC	S		
	with applied grilles	PEL-N-257-02364-00001				0.26	0.20	0.43	58			SC	S		$oxed{oxed}$
1-1/4"	SunDefense™ IG (PVB)	PEL-N-257-01199-00001	6	13.6	argon	0.25	0.23	0.53	60		NC	SC	S		$oxed{oxed}$
	with grilles-between-the-glass	PEL-N-257-01200-00001				0.25	0.21	0.48	60		NC	SC	S		$oxed{oxed}$
	with applied grilles	PEL-N-257-02370-00001				0.25	0.19	0.42	60		NC	SC	S		
1-1/4"	SunDefense™ IG (SGP)	PEL-N-257-01307-00001	6	13.6	argon	1	0.24	0.52	60		NC				$oxed{oxed}$
	with grilles-between-the-glass	PEL-N-257-01308-00001				0.25	0.22	0.47	60		NC	SC	S		$oxed{oxed}$
	with applied grilles	PEL-N-257-02378-00001				0.25	0.20	0.41	60		NC	SC	S		$oxed{oxed}$
1"	Bronze Advanced Low-E IG (PVB)	PEL-N-257-00447-00001	3	8.6	argon	0.26	0.31	0.43	61						$oxed{oxed}$
	with grilles-between-the-glass	PEL-N-257-00448-00001				0.26	0.28	0.39	61						↓
	with applied grilles	PEL-N-257-02352-00001				0.26	0.25	0.35	61						↓
1"	Bronze Advanced Low-E IG (SGP)	PEL-N-257-00923-00001	5	10.1	argon	0.26	0.30	0.41	59	<u> </u>					<u> </u>
	with grilles-between-the-glass	PEL-N-257-00924-00001				0.27	0.28	0.36	59						<u> </u>
	with applied grilles	PEL-N-257-02360-00001				0.26	0.25	0.32	59						<u> </u>
1-1/4"	Bronze Advanced Low-E IG (PVB)	PEL-N-257-01235-00001	6	13.6	argon	0.25	0.30	0.33	59		NC				<u> </u>
	with grilles-between-the-glass	PEL-N-257-01236-00001				0.25	0.27	0.30	59		NC				$oxed{oxed}$
	with applied grilles	PEL-N-257-02374-00001		1		0.25	0.24	0.26	59	I	NC			I	I

U.S. Glazing performance values are calculated based on NFRC 100, NFRC 200 and NFRC 500. ENERGY STAR® values are updated to 2023 (version 7) criteria.

The Canadian values shown are based on the updated ENERGY STAR® 2020 initiative.

For center-glass values, see the Product Performance section.

Visit www.energystar.gov for Energy Star guidelines.

Rev. 04/05/2024

R-Value = 1/U-Factor SHGC = Solar Heat Gain Coefficient VLT % = Visible Light Transmission CR = Condensation Resistance ER = Canadian Energy Rating



Glazing Thickness	Type of Glazing	NFRC Certified		ass nm)	Gap	U-Factor	SHGC	VLT	CR		ERGY	STA	R® P	s Mee erform es Sho	nance
Gla	Type of Glazing	Product #			Fill	1,4	SH	>	0		U.	S.		Car	nada
~ =			Ext.	Int.		_					Zo	ne		ER	Zone
Fixed	— with Foam Insulation and Impa	ct-Resistant Laminated	Glazir	ng						N	NC	SC	S		CA
1"	Advanced Low-E IG (PVB)	PEL-N-257-01415-00001	3	8.6	argon	0.25	0.32	0.59	61		NC				
	with grilles-between-the-glass	PEL-N-257-01416-00001				0.25	0.29	0.53	61		NC				
	with applied grilles	PEL-N-257-02386-00001				0.25	0.26	0.47	61		NC				
1"	Advanced Low-E IG (SGP)	PEL-N-257-01899-00001	5	10.1	argon	0.25	0.31	0.59	60		NC				
	with grilles-between-the-glass	PEL-N-257-01900-00001				0.25	0.28	0.53	60		NC				
	with applied grilles	PEL-N-257-02392-00001				0.25	0.26	0.47	60		NC				
1"	Advanced Low-E IG (SGP)	PEL-N-257-02095-00001	5	11.7	argon	0.26	0.31	0.57	59						
	with grilles-between-the-glass	PEL-N-257-02096-00001				0.26	0.29	0.52	59						
	with applied grilles	PEL-N-257-02402-00001				0.26	0.26	0.46	59						
1-1/4"	Advanced Low-E IG (PVB)	PEL-N-257-02203-00001	6	13.6	argon	0.25	0.31	0.57	60		NC				
	with grilles-between-the-glass	PEL-N-257-02204-00001				0.25	0.28	0.51	60		NC				
	with applied grilles	PEL-N-257-02408-00001				0.25	0.25	0.46	60		NC				
1-1/4"	Advanced Low-E IG (SGP)	PEL-N-257-02311-00001	6	13.6	argon	0.25	0.31	0.56	60		NC				
	with grilles-between-the-glass	PEL-N-257-02312-00001				0.25	0.28	0.50	60		NC				
	with applied grilles	PEL-N-257-02416-00001				0.25	0.25	0.45	60		NC				
1"	SunDefense™ IG (PVB)	PEL-N-257-01391-00001	3	8.6	argon	0.25	0.23	0.55	61	ĺ	NC	SC	S		
	with grilles-between-the-glass	PEL-N-257-01392-00001				0.25	0.21	0.49	61		NC	SC	S		
	with applied grilles	PEL-N-257-02384-00001				0.25	0.19	0.44	61		NC	SC	S		
1"	SunDefense™ IG (SGP)	PEL-N-257-01885-00001	5	10.1	argon	0.25	0.24	0.55	60		NC				
	with grilles-between-the-glass	PEL-N-257-01886-00001				0.25	0.22	0.49	60		NC	SC	S		
	with applied grilles	PEL-N-257-02394-00001				0.25	0.20	0.44	60		NC	SC	S		
1"	SunDefense™ IG (SGP)	PEL-N-257-02073-00001	5	11.7	argon	0.25	0.24	0.53	59	İ	NC				
	with grilles-between-the-glass	PEL-N-257-02074-00001				0.25	0.22	0.48	59		NC	SC	S		
	with applied grilles	PEL-N-257-02400-00001				0.25	0.20	0.43	59		NC	SC	S		
1-1/4"	SunDefense™ IG (PVB)	PEL-N-257-02179-00001	6	13.6	argon	0.24	0.23	0.53	60	ĺ	NC	SC	S		
	with grilles-between-the-glass	PEL-N-257-02180-00001				0.24	0.21	0.48	60		NC	SC	S		
	with applied grilles	PEL-N-257-02406-00001				0.24	0.19	0.42	60		NC	SC	S		
1-1/4"	SunDefense™ IG (SGP)	PEL-N-257-02287-00001	6	13.6	argon	0.24	0.24	0.52	60		NC				
	with grilles-between-the-glass	PEL-N-257-02288-00001				0.24	0.22	0.47	60		NC	SC	S		
	with applied grilles	PEL-N-257-02414-00001				0.24	0.20	0.41	60		NC	SC	S		
1"	Bronze Advanced Low-E IG (PVB)	PEL-N-257-01427-00001	3	8.6	argon	0.25	0.31	0.43	61	İ	NC				
	with grilles-between-the-glass	PEL-N-257-01428-00001				0.25	0.28	0.39	61		NC				
	with applied grilles	PEL-N-257-02388-00001				0.25	0.25	0.35	61		NC				
1"	Bronze Advanced Low-E IG (SGP)	PEL-N-257-01903-00001	5	10.1	argon	0.25	0.30	0.41	59		NC				
	with grilles-between-the-glass	PEL-N-257-01904-00001				0.25	0.28	0.36	59		NC				
	with applied grilles	PEL-N-257-02396-00001				0.25	0.25	0.32	59		NC				
1-1/4"	Bronze Advanced Low-E IG (PVB)	PEL-N-257-02215-00001	6	13.6	argon	0.25	0.30	0.33	60		NC				
	with grilles-between-the-glass	PEL-N-257-02216-00001				0.25	0.27	0.30	60		NC				
	with applied grilles	PEL-N-257-02410-00001				0.25	0.24	0.26	60		NC				

R-Value = 1/U-Factor SHGC = Solar Heat Gain Coefficient VLT % = Visible Light Transmission CR = Condensation Resistance ER = Canadian Energy Rating

U.S. Glazing performance values are calculated based on NFRC 100, NFRC 200 and NFRC 500. ENERGY STAR® values are updated to 2023 (version 7) criteria.

The Canadian values shown are based on the updated ENERGY STAR® 2020 initiative.

For center-glass values, see the Product Performance section.





Glazing Thickness	Type of Glazing	NFRC Certified		Glass (mm)		Gap	U-Factor	SHGC	VLT	CR	ı	ERGY	STAI	R® P€	s Meet erform	nance
Gla hick	Type of Glazing	Product #	Ext.	Mid.	Int.	Fill	<u>1</u>	SH	>			U.	S.		Can	nada
			Û	Σ	느							Zo	ne		ER	Zone
Fixe	d — Triple-Pane Glazing										Ν	NC	sc	S		CA
1-1/4"	Advanced Low-E IG	PEL-N-257-00137-00001	3	3	3	argon	0.16	0.29	0.54	73	N	NC			37	CA
	with grilles-between-the-glass	PEL-N-257-00137-00002					0.16	0.26	0.48	73	N	NC			35	CA
	with applied grilles	PEL-N-257-00137-00005					0.16	0.24	0.43	73	N	NC			34	CA
1-1/4"	Advanced Low-E IG	PEL-N-257-00141-00001	4	4	4	argon	0.17	0.28	0.53	71	N	NC			35	CA
	with grilles-between-the-glass	PEL-N-257-00142-00001					0.17	0.26	0.47	71	N	NC			34	CA
	with applied grilles	PEL-N-257-00141-00002					0.17	0.23	0.42	71	N	NC	SC	S	32	CA
1-1/4"	Advanced Low-E IG	PEL-N-257-00147-00001	5	5	5	argon	0.19	0.28	0.52	69	N	NC			32	CA
	with grilles-between-the-glass	PEL-N-257-00148-00001					0.19	0.26	0.47	69	Ν	NC			31	CA
	with applied grilles	PEL-N-257-00147-00002					0.19	0.23	0.42	69	N	NC	SC	S	29	CA
1-1/4"	Advanced Low-E IG	PEL-N-257-00153-00001	6	6	6	argon	0.21	0.28	0.51	66	N	NC			30	CA
	with grilles-between-the-glass	PEL-N-257-00154-00001					0.22	0.25	0.46	66	N	NC				
	with applied grilles	PEL-N-257-00153-00002					0.21	0.23	0.41	66	N	NC	SC	S	27	CA
1-1/4"	SunDefense™ IG	PEL-N-257-00158-00001	3	3	3	argon	0.16	0.22	0.50	73	N	NC	SC	S	33	CA
	with grilles-between-the-glass	PEL-N-257-00158-00002					0.16	0.20	0.45	73	N	NC	SC	S	31	CA
	with applied grilles	PEL-N-257-00158-00005					0.16	0.18	0.40	73	N	NC	SC	S	30	CA
1-1/4"	SunDefense™ IG	PEL-N-257-00162-00001	4	4	4	argon	0.17	0.22	0.49	71	N	NC	SC	S	31	CA
	with grilles-between-the-glass	PEL-N-257-00163-00001					0.17	0.20	0.44	71	N	NC	SC	S	30	CA
	with applied grilles	PEL-N-257-00162-00002					0.17	0.18	0.39	71	N	NC	SC	S	29	CA
1-1/4"	SunDefense™ IG	PEL-N-257-00168-00001	5	5	5	argon	0.19	0.22	0.48	69	N	NC	SC	S	29	CA
	with grilles-between-the-glass	PEL-N-257-00169-00001					0.19	0.20	0.43	69	N	NC	SC	S	28	CA
	with applied grilles	PEL-N-257-00168-00002					0.19	0.18	0.39	69	N	NC	SC	S	27	CA
1-1/4"	SunDefense™ IG	PEL-N-257-00174-00001	6	6	6	argon	0.21	0.22	0.47	66	N	NC	SC	S	26	CA
	with grilles-between-the-glass	PEL-N-257-00175-00001					0.22	0.20	0.42	66	N	NC	SC	S		
	with applied grilles	PEL-N-257-00174-00002					0.21	0.18	0.38	66	N	NC	SC	S	24	CA
1-1/4"	NaturalSun Low-E IG	PEL-N-257-00116-00001	3	3	3	argon	0.16	0.49	0.61	73	N				48	CA
	with grilles-between-the-glass	PEL-N-257-00116-00002					0.16	0.44	0.55	73	N				45	CA
	with applied grilles	PEL-N-257-00116-00005					0.16	0.40	0.49	73	N	NC			43	CA
1-1/4"	NaturalSun Low-E IG	PEL-N-257-00120-00001	4	4	4	argon	0.17	0.47	0.60	70	N				46	CA
	with grilles-between-the-glass	PEL-N-257-00121-00001					0.18	0.43	0.54	70	N				42	CA
	with applied grilles	PEL-N-257-00120-00002					0.17	0.39	0.48	70	N	NC			41	CA
1-1/4"	NaturalSun Low-E IG	PEL-N-257-00126-00001	5	5	5	argon	0.19	0.47	0.59	68	N				43	CA
	with grilles-between-the-glass	PEL-N-257-00127-00001					0.20	0.42	0.53	68	N				39	CA
	with applied grilles	PEL-N-257-00126-00002					0.19	0.38	0.47	68	N	NC			38	CA
1-1/4"	NaturalSun Low-E IG	PEL-N-257-00132-00001	6	6	6	argon	0.21	0.45	0.58	65	N				40	CA
	with grilles-between-the-glass	PEL-N-257-00133-00001					0.22	0.41	0.52	65	N				36	CA
	with applied grilles	PEL-N-257-00132-00002					0.21	0.37	0.46	65	N	NC			35	CA

Continued on next page

R-Value = 1/U-Factor

SHGC = Solar Heat Gain Coefficient VLT % = Visible Light Transmission CR = Condensation Resistance ER = Canadian Energy Rating

U.S. Glazing performance values are calculated based on NFRC 100, NFRC 200 and NFRC 500. ENERGY STAR® values are updated to 2023 (version 7) criteria.

The Canadian values shown are based on the updated ENERGY STAR $\!\!^{\tiny{\textcircled{\tiny 9}}}$ 2020 initiative.

For center-glass values, see the Product Performance section.





Glazing Thickness	Type of Glazing	NFRC Certified		Glass (mm)		Gap	U-Factor	знес	VLT	CR	ı	ERGY	STAI	R® P€	s Meet erform s Shov	ance
Gla	3,000	Product #	Ext.	Mid.	نہ	Fill	<u> </u>	S.	_ >			U.	S.		Can	ada
-			<u>û</u>	Σ	Int.							Zo	ne		ER	Zone
Fixed	d — Triple-Pane Glazing and Foan	n Insulation									N	NC	sc	S		CA
1-1/4"	Advanced Low-E IG	PEL-N-257-00329-00001	3	3	3	argon	0.15	0.29	0.54	74	N	NC			38	CA
	with grilles-between-the-glass	PEL-N-257-00329-00002					0.15	0.26	0.48	74	N	NC			36	CA
	with applied grilles	PEL-N-257-00329-00005					0.15	0.24	0.43	74	N	NC			35	CA
1-1/4"	Advanced Low-E IG	PEL-N-257-00333-00001	4	4	4	argon	0.16	0.28	0.53	71	N	NC			36	CA
	with grilles-between-the-glass	PEL-N-257-00334-00001					0.17	0.26	0.47	71	N	NC			34	CA
	with applied grilles	PEL-N-257-00333-00002					0.16	0.23	0.42	71	N	NC	SC	S	33	CA
1-1/4"	Advanced Low-E IG	PEL-N-257-00339-00001	5	5	5	argon	0.18	0.28	0.52	69	N	NC			34	CA
	with grilles-between-the-glass	PEL-N-257-00340-00001					0.19	0.26	0.47	69	N	NC			31	CA
	with applied grilles	PEL-N-257-00339-00002					0.18	0.23	0.42	69	N	NC	SC	S	31	CA
1-1/4"	Advanced Low-E IG	PEL-N-257-00345-00001	6	6	6	argon	0.20	0.28	0.51	66	N	NC			31	CA
	with grilles-between-the-glass	PEL-N-257-00346-00001					0.21	0.25	0.46	66	N	NC			28	CA
	with applied grilles	PEL-N-257-00345-00002					0.20	0.23	0.41	66	N	NC	SC	S	28	CA
1-1/4"	SunDefense IG	PEL-N-257-00350-00001	3	3	3	argon	0.15	0.22	0.50	74	N	NC	SC	S	34	CA
	with grilles-between-the-glass	PEL-N-257-00350-00002					0.15	0.20	0.45	74	N	NC	SC	S	33	CA
	with applied grilles	PEL-N-257-00350-00005					0.15	0.18	0.40	74	N	NC	SC	S	32	CA
1-1/4"	SunDefense IG	PEL-N-257-00354-00001	4	4	4	argon	0.16	0.22	0.49	72	N	NC	SC	S	33	CA
	with grilles-between-the-glass	PEL-N-257-00355-00001					0.17	0.20	0.44	72	N	NC	SC	S	30	CA
	with applied grilles	PEL-N-257-00354-00002					0.16	0.18	0.39	72	N	NC	SC	S	30	CA
1-1/4"	SunDefense IG	PEL-N-257-00360-00001	5	5	5	argon	0.18	0.22	0.48	69	N	NC	SC	S	30	CA
	with grilles-between-the-glass	PEL-N-257-00361-00001					0.19	0.20	0.43	69	N	NC	SC	S	28	CA
	with applied grilles	PEL-N-257-00360-00002					0.18	0.18	0.39	69	N	NC	SC	S	28	CA
1-1/4"	SunDefense IG	PEL-N-257-00366-00001	6	6	6	argon	0.20	0.22	0.47	66	N	NC	SC	S	28	CA
	with grilles-between-the-glass	PEL-N-257-00367-00001					0.21	0.20	0.42	66	N	NC	SC	S	25	CA
	with applied grilles	PEL-N-257-00366-00002					0.20	0.18	0.38	66	N	NC	SC	S	25	CA
1-1/4"	NaturalSun Low-E IG	PEL-N-257-00308-00001	3	3	3	argon	0.16	0.49	0.61	73	N				48	CA
	with grilles-between-the-glass	PEL-N-257-00308-00002					0.16	0.44	0.55	73	N				45	CA
	with applied grilles	PEL-N-257-00308-00005					0.16	0.40	0.49	73	N	NC			43	CA
1-1/4"	NaturalSun Low-E IG	PEL-N-257-00312-00001	4	4	4	argon	0.17	0.47	0.60	71	N				46	CA
	with grilles-between-the-glass	PEL-N-257-00313-00001					0.17	0.43	0.54	71	N				43	CA
	with applied grilles	PEL-N-257-00312-00002					0.17	0.39	0.48	71	N	NC			41	CA
1-1/4"	NaturalSun Low-E IG	PEL-N-257-00318-00001	5	5	5	argon	0.19	0.47	0.59	69	N				43	CA
	with grilles-between-the-glass	PEL-N-257-00319-00001					0.19	0.42	0.53	69	N				40	CA
	with applied grilles	PEL-N-257-00318-00002					0.19	0.38	0.47	69	N	NC			38	CA
1-1/4"	NaturalSun Low-E IG	PEL-N-257-00324-00001	6	6	6	argon	0.21	0.45	0.58	66	N				40	CA
	with grilles-between-the-glass	PEL-N-257-00325-00001					0.22	0.41	0.52	66	N				36	CA
	with applied grilles	PEL-N-257-00324-00002					0.21	0.37	0.46	66	N	NC			35	CA

Continued on next page

R-Value = 1/U-Factor

SHGC = Solar Heat Gain Coefficient VLT % = Visible Light Transmission CR = Condensation Resistance ER = Canadian Energy Rating

U.S. Glazing performance values are calculated based on NFRC 100, NFRC 200 and NFRC 500. ENERGY STAR® values are updated to 2023 (version 7) criteria.

The Canadian values shown are based on the updated ENERGY STAR $\!\!^{\tiny{\textcircled{\tiny 9}}}$ 2020 initiative.

For center-glass values, see the Product Performance section.





Glazing Thickness	Type of Glazing	NFRC Certified		Glass (mm)		Gap	U-Factor	знес	VLT	CR		RGY	STA	R® Pe	Meet erform s Show	ance
Gla	3,000	Product #	Ext.	<u></u>	نبا	Fill	<u>+</u>	S	>			U.	S.		Can	ada
-			<u> </u>	Mid	Int							Zo	ne		ER	Zone
Fixed	d — Triple-Pane High Altitude Gla	nzing									N	NC	sc	S		CA
1-1/4"	(HA) Advanced Low-E IG	PEL-N-257-00136-00001	3	3	3	air	0.19	0.29	0.54	69	N	NC			33	CA
	with grilles-between-the-glass	PEL-N-257-00136-00002					0.19	0.27	0.48	69	N	NC			32	CA
	with applied grilles	PEL-N-257-00136-00005					0.19	0.24	0.43	69	N	NC			30	CA
1-1/4"	(HA) Advanced Low-E IG	PEL-N-257-00139-00001	4	4	4	air	0.20	0.29	0.53	67	N	NC			32	CA
	with grilles-between-the-glass	PEL-N-257-00140-00001					0.21	0.26	0.47	67	N	NC			29	CA
	with applied grilles	PEL-N-257-00139-00002					0.20	0.24	0.42	67	N	NC			29	CA
1-1/4"	(HA) Advanced Low-E IG	PEL-N-257-00145-00001	5	5	5	air	0.23	0.29	0.52	65		NC				
	with grilles-between-the-glass	PEL-N-257-00146-00001					0.23	0.26	0.47	65		NC				
	with applied grilles	PEL-N-257-00145-00002					0.23	0.24	0.42	65		NC				
1-1/4"	(HA) Advanced Low-E IG	PEL-N-257-00151-00001	6	6	6	air	0.25	0.28	0.51	62		NC				
	with grilles-between-the-glass	PEL-N-257-00152-00001					0.26	0.26	0.46	62						
	with applied grilles	PEL-N-257-00151-00002					0.25	0.23	0.41	62		NC	SC	S		
1-1/4"	(HA) SunDefense IG	PEL-N-257-00157-00001	3	3	3	air	0.19	0.22	0.50	70	N	NC	SC	S	29	CA
	with grilles-between-the-glass	PEL-N-257-00157-00002					0.19	0.20	0.45	70	N	NC	SC	S	28	CA
	with applied grilles	PEL-N-257-00157-00005					0.19	0.18	0.40	70	N	NC	SC	S	27	CA
1-1/4"	(HA) SunDefense IG	PEL-N-257-00160-00001	4	4	4	air	0.20	0.22	0.49	67	N	NC	SC	S	28	CA
	with grilles-between-the-glass	PEL-N-257-00161-00001					0.21	0.20	0.44	67	N	NC	SC	S	25	CA
	with applied grilles	PEL-N-257-00160-00002					0.20	0.18	0.39	67	N	NC	SC	S	25	CA
1-1/4"	(HA) SunDefense IG	PEL-N-257-00166-00001	5	5	5	air	0.23	0.22	0.48	65		NC	SC	S		
	with grilles-between-the-glass	PEL-N-257-00167-00001					0.23	0.20	0.43	65		NC	SC	S		
	with applied grilles	PEL-N-257-00166-00002					0.23	0.18	0.39	65		NC	SC	S		
1-1/4"	(HA) SunDefense IG	PEL-N-257-00172-00001	6	6	6	air	0.25	0.22	0.47	62		NC	SC	S		
	with grilles-between-the-glass	PEL-N-257-00173-00001					0.26	0.20	0.42	62			SC	S		
	with applied grilles	PEL-N-257-00172-00002					0.25	0.18	0.38	62		NC	SC	S		
1-1/4"	(HA) NaturalSun Low-E IG	PEL-N-257-00115-00001	3	3	3	air	0.19	0.49	0.61	69	N				44	CA
	with grilles-between-the-glass	PEL-N-257-00115-00002					0.19	0.44	0.55	69	N				42	CA
	with applied grilles	PEL-N-257-00115-00005					0.19	0.40	0.49	69	N	NC			39	CA
1-1/4"	(HA) NaturalSun Low-E IG	PEL-N-257-00118-00001	4	4	4	air	0.21	0.47	0.60	67	N				41	CA
	with grilles-between-the-glass	PEL-N-257-00119-00001					0.21	0.43	0.54	67	N				39	CA
	with applied grilles	PEL-N-257-00118-00002					0.21	0.39	0.48	67	N	NC			36	CA
1-1/4"	(HA) NaturalSun Low-E IG	PEL-N-257-00124-00001	5	5	5	air	0.23	0.47	0.59	65	N				38	CA
	with grilles-between-the-glass	PEL-N-257-00125-00001					0.24	0.42	0.53	65	N				34	CA
	with applied grilles	PEL-N-257-00124-00002					0.23	0.38	0.47	65	N	NC				
1-1/4"	(HA) NaturalSun Low-E IG	PEL-N-257-00130-00001	6	6	6	air	0.26	0.45	0.58	62	N					
	with grilles-between-the-glass	PEL-N-257-00131-00001					0.27	0.41	0.52	62						
	with applied grilles	PEL-N-257-00130-00002					0.26	0.37	0.46	62						

R-Value = 1/U-Factor

SHGC = Solar Heat Gain Coefficient VLT % = Visible Light Transmission CR = Condensation Resistance ER = Canadian Energy Rating

U.S. Glazing performance values are calculated based on NFRC 100, NFRC 200 and NFRC 500. ENERGY STAR® values are updated to 2023 (version 7) criteria.

The Canadian values shown are based on the updated ENERGY STAR $\!\!^{\tiny{\textcircled{\tiny 9}}}$ 2020 initiative.

For center-glass values, see the Product Performance section.





Glazing Thickness	Type of Glazing	NFRC Certified		Glass (mm)		Gap	U-Factor	SHGC	VLT	CR		ERGY	STAI	R® P€	s Meet erform	nance
Gla	Type of Glazing	Product #	Ext.	Mid.	Int.	Fill	ا آ۔	SH	>			U.	S.		Can	nada
			ШÛ	Σ	_=							Zo	ne		ER	Zone
Fixed	d — Triple-Pane High Altitude Gl	azing and Foam Insulation	า								N	NC	sc	S		CA
1-1/4"	(HA) Advanced Low-E IG	PEL-N-257-00328-00001	3	3	3	air	0.18	0.29	0.54	70	N	NC			34	CA
	with grilles-between-the-glass	PEL-N-257-00328-00002					0.18	0.27	0.48	70	N	NC			33	CA
	with applied grilles	PEL-N-257-00328-00005					0.18	0.24	0.43	70	N	NC			31	CA
1-1/4"	(HA) Advanced Low-E IG	PEL-N-257-00331-00001	4	4	4	air	0.20	0.29	0.53	67	N	NC			32	CA
	with grilles-between-the-glass	PEL-N-257-00332-00001					0.20	0.26	0.47	67	N	NC			30	CA
	with applied grilles	PEL-N-257-00331-00002					0.20	0.24	0.42	67	N	NC			29	CA
1-1/4"	(HA) Advanced Low-E IG	PEL-N-257-00337-00001	5	5	5	air	0.22	0.29	0.52	65	N	NC				
	with grilles-between-the-glass	PEL-N-257-00338-00001					0.23	0.26	0.47	65		NC				
	with applied grilles	PEL-N-257-00337-00002					0.22	0.24	0.42	65	N	NC				
1-1/4"	(HA) Advanced Low-E IG	PEL-N-257-00343-00001	6	6	6	air	0.25	0.28	0.51	62	1	NC				
	with grilles-between-the-glass	PEL-N-257-00344-00001					0.26	0.26	0.46	62						
	with applied grilles	PEL-N-257-00343-00002					0.25	0.23	0.41	62		NC	SC	S		
1-1/4"	(HA) SunDefense IG	PEL-N-257-00349-00001	3	3	3	air	0.18	0.22	0.50	70	N	NC	SC	S	30	CA
	with grilles-between-the-glass	PEL-N-257-00349-00002					0.18	0.20	0.45	70	N	NC	SC	S	29	CA
	with applied grilles	PEL-N-257-00349-00005					0.18	0.18	0.40	70	N	NC	SC	S	28	CA
1-1/4"	(HA) SunDefense IG	PEL-N-257-00352-00001	4	4	4	air	0.20	0.22	0.49	68	N	NC	SC	S	28	CA
	with grilles-between-the-glass	PEL-N-257-00353-00001					0.20	0.20	0.44	68	N	NC	SC	S	26	CA
	with applied grilles	PEL-N-257-00352-00002					0.20	0.18	0.39	68	N	NC	SC	S	25	CA
1-1/4"	(HA) SunDefense IG	PEL-N-257-00358-00001	5	5	5	air	0.22	0.22	0.48	65	N	NC	SC	S		
	with grilles-between-the-glass	PEL-N-257-00359-00001					0.23	0.20	0.43	65		NC	SC	S		
	with applied grilles	PEL-N-257-00358-00002					0.22	0.18	0.39	65	N	NC	SC	S		
1-1/4"	(HA) SunDefense IG	PEL-N-257-00364-00001	6	6	6	air	0.25	0.22	0.47	62		NC	SC	S		
	with grilles-between-the-glass	PEL-N-257-00365-00001					0.26	0.20	0.42	62			SC	S		
	with applied grilles	PEL-N-257-00364-00002					0.25	0.18	0.38	62	ĺ	NC	SC	S		
1-1/4"	(HA) NaturalSun Low-E IG	PEL-N-257-00307-00001	3	3	3	air	0.19	0.49	0.61	69	N				44	CA
	with grilles-between-the-glass	PEL-N-257-00307-00002					0.19	0.44	0.55	69	N				42	CA
	with applied grilles	PEL-N-257-00307-00005					0.19	0.40	0.49	69	N	NC			39	CA
1-1/4"	(HA) NaturalSun Low-E IG	PEL-N-257-00310-00001	4	4	4	air	0.20	0.47	0.60	67	N				42	CA
	with grilles-between-the-glass	PEL-N-257-00311-00001					0.21	0.43	0.54	67	N				39	CA
	with applied grilles	PEL-N-257-00310-00002					0.20	0.39	0.48	67	N	NC			37	CA
1-1/4"	(HA) NaturalSun Low-E IG	PEL-N-257-00316-00001	5	5	5	air	0.22	0.47	0.59	65	N				40	CA
	with grilles-between-the-glass	PEL-N-257-00317-00001					0.23	0.42	0.53	65	N				35	CA
	with applied grilles	PEL-N-257-00316-00002					0.22	0.38	0.47	65	N	NC			34	CA
1-1/4"	(HA) NaturalSun Low-E IG	PEL-N-257-00322-00001	6	6	6	air	0.25	0.45	0.58	62	N				35	CA
	with grilles-between-the-glass	PEL-N-257-00323-00001					0.26	0.41	0.52	62	N					
	with applied grilles	PEL-N-257-00322-00002					0.25	0.37	0.46	62		NC				

R-Value = 1/U-Factor

SHGC = Solar Heat Gain Coefficient VLT % = Visible Light Transmission CR = Condensation Resistance ER = Canadian Energy Rating

U.S. Glazing performance values are calculated based on NFRC 100, NFRC 200 and NFRC 500. ENERGY STAR® values are updated to 2023 (version 7) criteria.

The Canadian values shown are based on the updated ENERGY STAR $\!\!^{\tiny{\textcircled{\tiny 9}}}$ 2020 initiative.

For center-glass values, see the Product Performance section.





Grilles

Grille Profiles

Grilles-Between-the-Glass

3/4" Contour GBG



1-1/4" Triple-Pane





Applied Grilles

1-5/8" Applied SDL









1" Dual-Pane

1-1/4" Triple-Pane

1" Impact-Resistant 1-1/4" Impact-Resistant

Grille Patterns

Grilles-Between-the-Glass







ional 9-Lite Prairie₁

Top Row₂

- (1) Standard corner lite dimension for Prairie patterns = 4" visible glass (VG).
- (2) Standard visible glass to center line of separator bar = 14" or half of total visible glass height, whichever is smaller. Multiple rows are available up to 50% glass size.

Applied Grilles (to simulate multiple unit composites)









Equally Divided

- Select up to 4 lites wide or high

Unequally Divided


- Custom Specify - select up to 3 lites wide or high

Top Row

- Select desired number of lites wide. Horizontal bar height is variable up to 50% glass size.





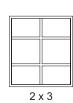















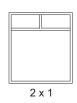


The above are examples only and are not to scale.



Design Data - Special Sizes and Dimensions

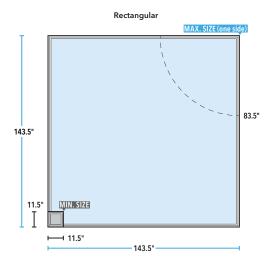


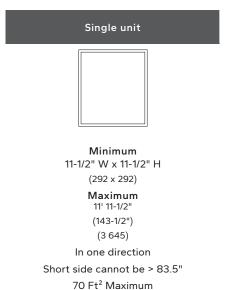

General Notes:

- To convert areas to square meters (m²), multiply square feet by 0.0929.
- Rough Opening = Frame Dimension + 1/2".
- Keep frame dimensions to the nearest 1/8" increment

A composite is a window or door consisting of two or more sashes or panels within a single frame utilizing an integral mullion. Integral mullions are not impact certified.

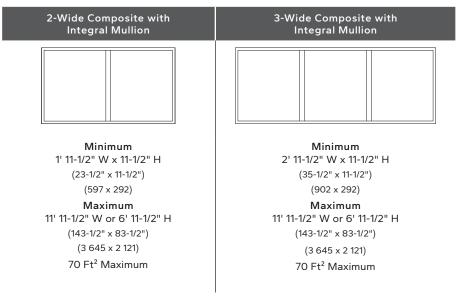


Glass Formulas

	Actual Glass		Visible Glass		
	Width	Height	Width	Height	
Single units	Frame Width – 2.25"	Frame Height – 2.25"	Frame Width – 3.5"	Frame Height – 3.5"	


When ordering and sizing composites, use overall frame/rough opening dimension.



Composite Configurations

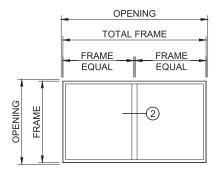

(2) 2-Wide Fixed Frame with Integral Mullion

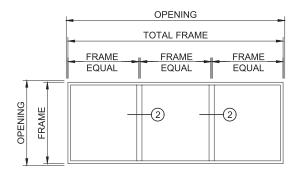

2 3-Wide Fixed Frame with Integral Mullion

Fixed Frame Direct Set Dimensions

Overall Composite ₁	Opening Width		Opening Height		Frame Width		Frame Height	
Overall Composite	Minimum	Maximum	Minimum	Maximum	Minimum	Maximum	Minimum	Maximum
2-Wide	2' (24") (610)	12' (144") (3 658)	1' (12") (305)	7' (84") (2 134)	1' 11-1/2" (23-1/2") (597)	11' 11-1/2" (143-1/2") (3 645)	11-1/2" (292)	6' 11-1/2" (83-1/2") (2 121)
3-Wide	3' (36") (914)	12' (144") (3 658)	1' (12") (305)	7' (84") (2 134)	2' 11-1/2" (35-1/2") (902)	11' 11-1/2" (143-1/2") (3 645)	11-1/2" (292)	6' 11-1/2" (83-1/2") (2 121)

When ordering and sizing composites, use overall frame/rough opening dimension.

Integral mullions are not impact certified.

⁽¹⁾ Keep frame dimensions to nearest 1/8" increments.

Maximum composite frame size should be no more than 70 sq. ft.



Design Data - Impact-Resistant Laminated Glass

Impact-resistant laminated glass will only be available on single units using Block Frame with a Prep for Screw Through Frame or Installation Clips attachment methods. Composite units do not qualify. See FPAS documents or Pella Installation Instructions for required anchor layout and details.

Impact-Resistant Performance Data	1-1/4" SGP	1" PVB	1-1/4" PVB	
Maximum Performance Grade ₁				
Up to 18 sq. ft. of frame	+50 / -55	+50 / -55	+50 / -55	
Up to 31 sq. ft. of frame	+50 / -55	+50 / -55	+50 / -55	
Up to 48 sq. ft. of frame	+50 / -55	+50 / -55	+50 / -55	
Certification				
Hallmark	411-H-1507	411-H-1507	411-H-1507	
FPAS / TDI ₂	FL 26584	FL 26584	FL 26584	

The use of fixed frame direct set windows is limited by product performance rating, design pressure load chart, installation method and glass thickness or type. Always consult local building code and Florida FPAS for performance and installation requirements.

Impact-Resistant Special Size Frame Dimensions

	Minimum	Maximum PVB	Maximum SGP
	11-1/2" W x 11-1/2" H	2' 11-1/2" W x 6' 1-1/2" H	5' 0" W x 10' 0" H
Fixed		(37-1/2" x 73-1/2")	(60" x 120")
	(292 x 292)	(902 x 1 867)	(1 524 x 3 048)

Available within size range shown. Keep frame dimensions to the nearest 1/8" increment.

 $All \ units \ with \ Impact-Resistant \ glazing \ are \ certified \ for \ wind \ zone \ 2, \ large \ missile \ rating \ C \ (Non-HVHZ).$

⁽¹⁾ Maximum design pressure limited by unit testing or ASTM E 1300-04(H) and ASTM E 1300-04(D)

⁽²⁾ Some size exclusions may apply.



Detailed Product Description

Frame

- Frame is Duracast® fiberglass composite five-layer pultruded fiberglass material [with optional foam insulation₁], reinforced with a Pella patented interlocking mat.
- · Overall frame depth is 3-1/4".
- Nominal wall thickness of Duracast fiberglass composite members is .070" to 0.135" thick.
- Frame corners are mitered, joined and bonded with corner lock, mechanical fasteners and with injected polyurethane adhesive sealant.
- · Jambs contain factory-positioned installation screw locations.
- Optional factory-applied jamb extensions available in 4-9/16" and 6-9/16".

Exterior / Interior

- Duracast fiberglass composite surfaces with powder-coat paint finish.
 - Color is [White] [Brown] [Black] [Tan] [Morning Sky Gray].

- or -

 Dual-color option [Brown] [Black] [Tan] [Morning Sky Gray] exterior with White interior.

Glazing System

- · Quality float glass complying with ASTM C 1036.
- Glazing Serviceability [Exterior and Interior access required Wet glaze PUR sealant] [Interior access only required - Dry glaze foam tape]
- Dual-pane 1" insulating glass [[annealed] [tempered]] [obscure₂],
 [[clear] [Advanced] [SunDefense™] [SunDefense+] [AdvancedComfort]
 [NaturalSun] [NaturalSun+] Low-E coated, with argon]] [[bronze] [gray]
 [green] Advanced Low-E [with Argon]] sealed and bonded to frame.
- · High altitude glazing available.

or

Triple-Pane 1-1/4" insulating glass [[annealed] [tempered]] [obscure₂]
 [clear] [[Advanced] [NaturalSun] Low-E coated [with argon]]

or

• Open glaze also available - frame, glass stops, glass stop covers only.

– or

Impact-Resistant

• Silicone-glazed 1-1/4" dual-seal impact-resistant insulating glass SGP. [[tempered] [annealed]] exterior light is [[Advanced Low-E] [SunDefense] [clear] [bronze] [gray] [green]]. Laminated clear interior light.


- or -

Silicone-glazed [1] [1-1/4"] dual-seal impact-resistant insulating glass [PVB]. [[tempered] [annealed]] exterior light is [[Advanced Low-E] [SunDefense] [clear]]. Laminated [clear] interior light, or [[tempered] [annealed]] exterior light is [multi-layer Low-E]. Laminated [[bronze] [gray] [green]] interior light.

Optional Foam Insulation Inserts₁

Optional Products Grilles

- · Grilles-Between-the-Glass
 - Insulating glass contains 3/4" contoured aluminum grilles permanently installed between two panes of glass.
 - Grilles are factory pre-finished [White] [Brown] [Black] [Tan] [Morning Sky Gray].
- · Interior and Exterior Applied grilles
 - 1-5/8" aluminum grilles are applied to the interior and exterior of glass.
 - Grilles are factory pre-finished [White] [Brown] [Black] [Tan] [Morning Sky Gray].

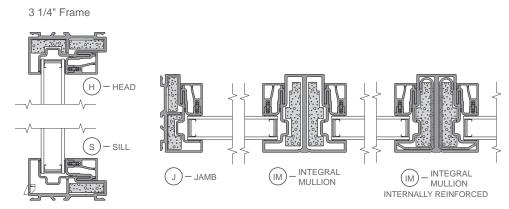


- (1) Foam insulation inserts are not available with clear glazing.
- (2) Obscure glazing is not available when AdvancedComfort Low-E coated IG is specified.




Unit Sections - Frame Types and Glazing Options

NEW CONSTRUCTION FRAME Standard Block Frame with Off Set Fin

Standard Block Frame with Standard Fin

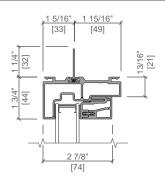




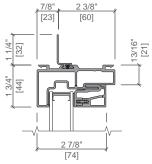

REPLACEMENT FRAME

Standard Block Frame

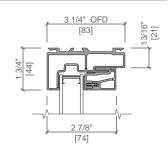



GLAZING OPTIONS




1" Sound IG

1" Impact-Resistant IG

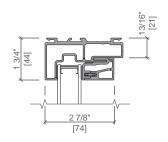


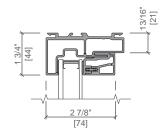


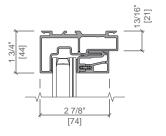

1 1/4" Triple IG


1 1/4" Impact-Resistant IG

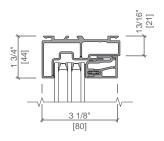


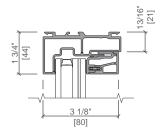



Unit Sections - Dual-Pane

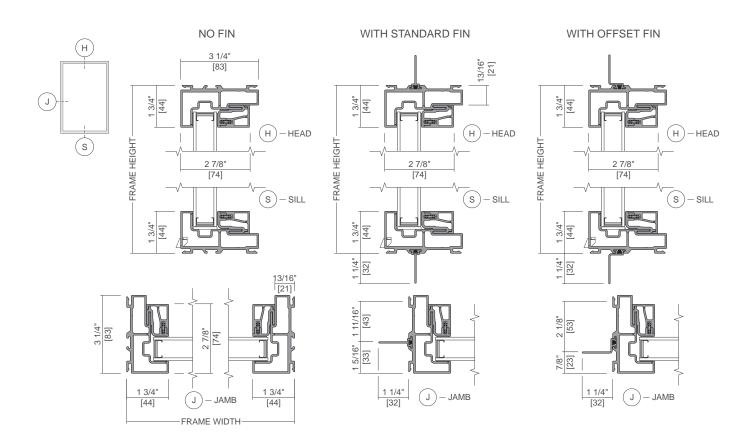


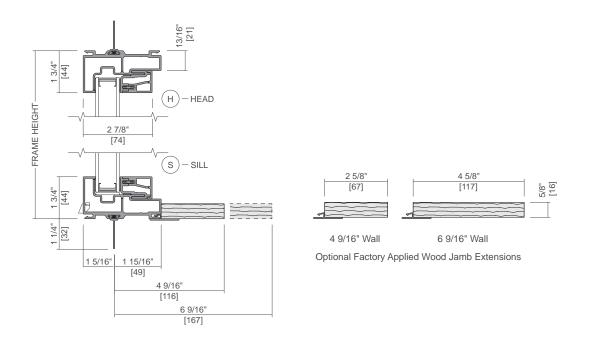


Scale 3" = 1' 0"
All dimensions are approximate.



Unit Sections - Dual-Pane Composites

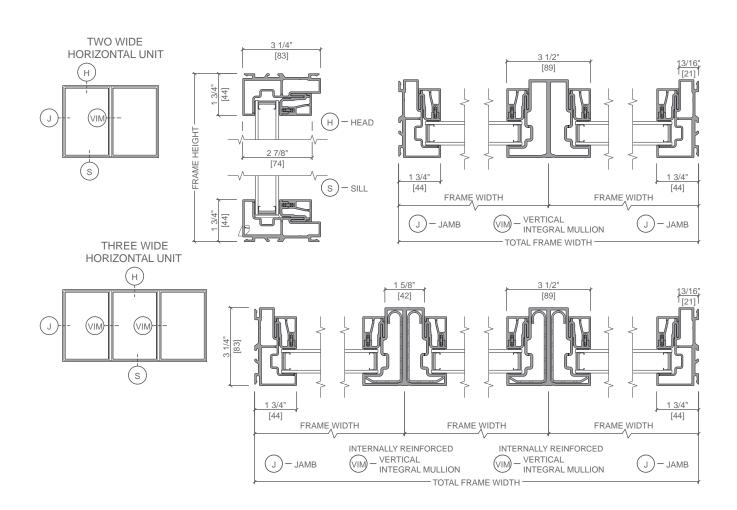

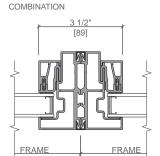

JOINING MULLION WITH TAPE (Vertical Only)

Scale 3" = 1' 0"


All dimensions are approximate.

See the Combinations section for mullion applications and structural limitations.

Integral mullions are not impact certified.




Unit Sections - Triple-Pane

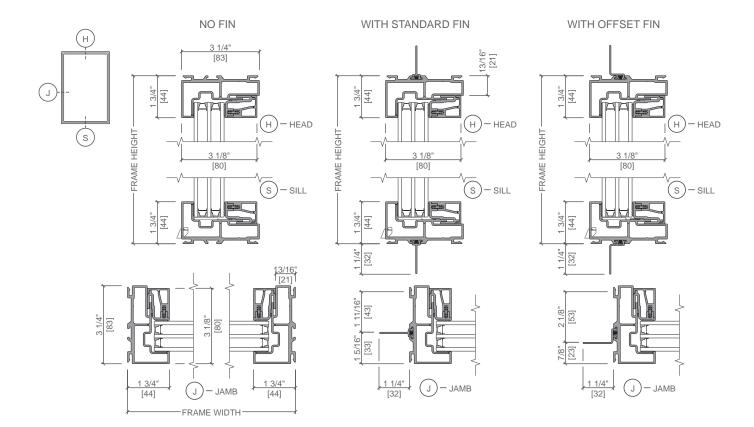

All dimensions are approximate.



Unit Sections - Triple-Pane Composites

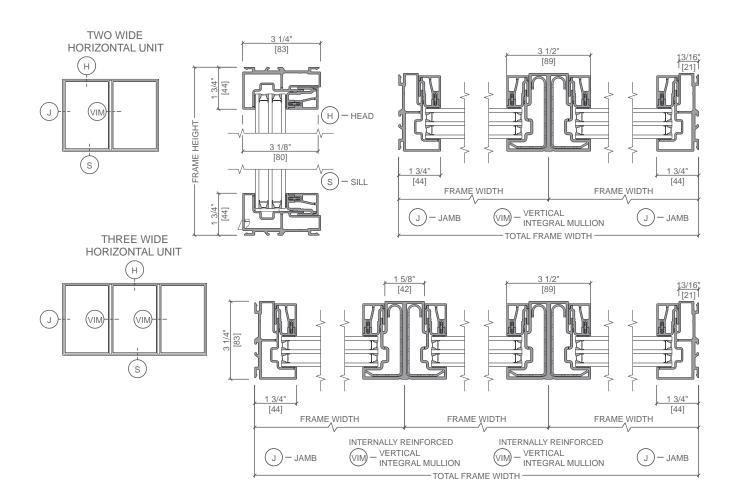

Scale 3" = 1' 0"

All dimensions are approximate.

See the Combinations section for mullion applications and structural limitations.

Integral mullions are not impact certified.



Unit Sections - Impact-Resistant Laminated Glass

1" IMPACT-RESISTANT IG NO FIN WITH STANDARD FIN 3 1/4" 13/16" [21] [83] 1 3/4" 3/4" (H) – HEAD (H) – HEAD FRAME HEIGHT FRAME HEIGHT 2 7/8" 2 7/8 [74] [74] s)-sill s)-sill 44 1 1/4" [33] [43] [83] 2.7/8" [74]


1 3/4"

[44]

- JAMB

FRAME WIDTH

1 1/4" IMPACT-RESISTANT IG

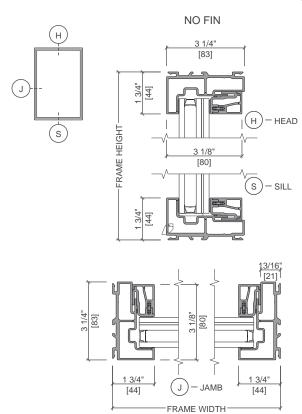

1 3/4"

[44]

[32]

WITH STANDARD FIN



Kingdom Contracting

Dallas-Fort Worth Metropolitan Area, TX, USA

Cason Shobert
Cason@kingdomcontractingtx.com
972-316-7651

https://www.kingdomcontractingllc.com/



Client

Matt Fisher matt@westoakcoffeebar.com 469-226-3193 **Project address**

114 West Oak Street, Denton, 76201

Billing address

114 West Oak Street, Denton, 76201

Cost summary

Task	Quantity	Amount
General conditions		\$18,300
Site Prep	1 each	\$5,250
Clear out upstairs unit, bring dumpster on site		
Planning, Management, and Inspections	1 each	\$11,250
All administrative and managerial labor for pre-c inspectors	onstruction planning, project management	t, and execution of inspections w/
Furnishings	1 each	\$0
Customer provided, assembled, and placed - no	charges	
F&B Equipment	1 each	\$ O
Customer provided, assembled, and placed - no	charges	

Task	Quantity	Amount
Dumpster Costs	3 each	\$1,800
Estimated Quantity of dumpsters		
Framing		\$40,585
Interior Walls	1 each	\$18,000
Installation of new dividing walls and rebuilding to code e	existing walls	
Stair Access Modification (Framing)	1 each	\$20,860
Framing for new stair Access and platform from downsta	airs - modify staircase to code	
Window Modification (Framing)	1 each	\$1,725
Exterior Doors/Windows		\$7,200
Window Replacements	2 each	\$7,200
Replace/Install both rear windows		
Flat roofing		\$3,000
Repairs	1 each	\$3,000
Repair roof punch-throughs		
HVAC		\$92,350
Basement	1 each	\$ O
None at this time - no charges		
Ground Floor	1 each	\$31,200
Update, repair, and replace to restore functionality with r	new load calculations according to new top floor finishes	
Top Floor - New System	1 each	\$55,900
New system according to plan specs - brand may vary		
Crane Service	1 each	\$5,250
Service to lift new units to rooftop		
Electrical		\$28,500
Rough Electric	1 each	\$22,500
Rough electric		
Finish Electric	1 each	\$6,000
No fixtures included - all light fixtures provided by custo	mer - this is installation only	
Plumbing		\$37,280
Rough Plumbing	1 each	\$28,280
All materials and labor - may vary depending on unexpec	cted plumbing needs from	
Finish plumbing	1 each	\$9,000
Installation of all new equipment and fixtures. Plumbing e provided by customer.	equipment provided by contractor. Fixtures and coffee sho	p machines

Task	Quantity	Amount
Flooring		\$47,537.50
Red Oak or White Oak 2.5-3.5inch	1300	\$23,887.50
	sq.ft	
Hard scrape Finish, stained, and sealed		
Stair Finishes	1 each	\$15,400
All materials and labor		
Tile Installation	1 each	\$8,250
Tile and grout provided by customer - labor and	construction general materials provided by co	ntractor
Drywall/Plaster		\$12,180
Drywall and Plaster	1 each	\$12,180
Material and Labor for new sheetrock, drywall, and	d plaster/drywall repairs	
Painting		\$20,550
Paint and Stain	1 each	\$20,550
Labor and materials for prep, prime, paint, and sta	ain	
Trim Carpentry and Cabinetry		\$46,200
Trim Carpentry	1 each	\$15,400
Baseboards, Door Casing, and Window Trim		
Interior Doors	1 each	\$5,600
Window Seats and Bar Cabinetry	1 each	\$25,200
Bathroom		\$8,450
Bathroom Counter/Vanity	1 each	\$5,200
Final price TBD based on design (by change orde information for bathroom design	r) estimated price included priced for mid tier	quarts or granite. Need more
Wall Covering/FRP/Wall Tile	1 each	\$3,250
Fire Sprinkler System		
Fire Protection System	1 each	\$0
Awaiting information from city and/or engineer. P	rice TBD and added by change order	
	Subtotal	\$362,132.5C

Total

_			
Ouote	val	iحi	i+\ <i>/</i> •
Ouote	vai	ıu	ILV.

15 Days

\$362,132.50

Payment schedule:

Deposit	30%	\$108,639.75
Progress Payment	20%	\$72,426.50
Progress Payment	20%	\$72,426.50
Progress Payment	20%	\$72,426.50
End of project	10%	\$36,213.25

Construction schedule:

Estimated 90-120 Days from permit approval. Does not account for change orders, design changes, or extended wait times with the city for inspections.

Terms and conditions:

Purpose

The purpose of this Agreement is to set forth the terms and conditions under which Contractor will perform the construction work described above for Client.

Scope of Work

The Contractor shall perform the construction work described in this quote in accordance with all applicable laws and regulations and in accordance with the plans and specifications provided.

The Contractor must at all times comply with the applicable regulations and codes in force, the best practices applicable and the terms and conditions of this contract. He is also responsible for the work carried out by his workers and for those carried out by the subcontractors he hires.

Security and maintenance of the premises

The Contractor must ensure the safety of the premises, keep the premises clean and prevent any accumulation of unusable materials or other nuisances. The Contractor must protect the work, Client property and property adjacent to the site of the work from damage. Upon completion of the work, the contractor must remove all construction debris and clean the site of dirt caused by the work, at its sole costs.

The Contractor shall be solely responsible to take the necessary steps to protect the health and ensure the safety and physical well-being of construction workers.

Insurance

The Contractor confirms that he has adequate and sufficient civil liability insurance for the performance of the work provided for in the contract and that this insurance covers the subcontractors and the Client. The Contractor confirms that he has an adequate and sufficient damage insurance coverage protecting the value of the Client property, as well as his materials and equipment.

Payment Terms

Client shall pay Contractor in accordance with the payment schedule set forth in the contract. Change orders must be approved and paid in advance of work completion.

Change Orders

Any changes to the scope of work shall be set forth in a written change order signed by both parties. No change order shall be binding unless it is signed by both parties. Change orders must be approved and paid in advance of work completion.

Warranties

The Contractor undertakes to provide the Client if requested, at the end of the work, with the documents setting out the guarantees from the manufacturers and sellers in connection with the products or materials installed. In addition to applicable legal guarantees, the Client shall benefit from the Contractor's contractual guarantee for a minimal period of one year.

Default on the part of the Contractor or Client and termination of the contract

The Contractor is in default if he breaches any of his obligations under this contract. If the breach is material, the Client may terminate the contract if the Contractor does not correct the breach within the time limit provided in the written notice sent to him by the Client. The Client is in default if he breaches one of his obligations under this contract. If the breach is material, the Contractor may terminate the contract if the Client does not correct the breach within the time limit provided for in the written notice sent to him by the Contractor. The contract is terminated if the Contractor becomes insolvent, goes bankrupt or makes a general assignment of its assets for the benefit of its creditors, or if a bankruptcy receiver is appointed for the contractor.

Unilateral termination of the contract

The Contractor may terminate the contract unilaterally only for a serious reason, and never at an inopportune moment. Upon termination of the contract, the Client is bound to pay to the Contractor the value of the work performed before the end of the contract or before the notification of termination, as well as the value of the goods which have been handed over to him and which are usable, if any. For his part, the Contractor is bound to repay any advances he has received in excess of what he has earned.

The Client can unilaterally terminate the contract at any time even if the work has started. On the other hand, he must pay the Contractor the value of the work performed before the end of the contract or before the notification of termination, as well as the value of the goods which have been handed over to him and which are usable, if any. Each party may be held liable for the damage suffered by the other.

Material price fluctuation

The Contractor reserves the right to review with the Client the amount of the quote attributed to materials that will have undergone a significant increase between the time of signing the contract and the first day of work. Any revision to the contract must be approved by the Client and the Contractor before work begins.

Governing Law

This Agreement shall be governed by and construed in accordance with the laws of the contractor's company address.

Entire Agreement

This Agreement constitutes the entire agreement between the parties and supersedes all prior negotiations, understandings, and agreements between the parties relating to the subject matter of this Agreement.

Signatures:

Matthew Fisher Cason Shobert


Signed by Matthew Fisher Client

Signed on Aug 05, 2025

Signed by Cason Shobert Contractor Signed on Aug 05, 2025

WEST OAK COFFEE SHOP

116 WEST OAK STREET, DENTON, TX

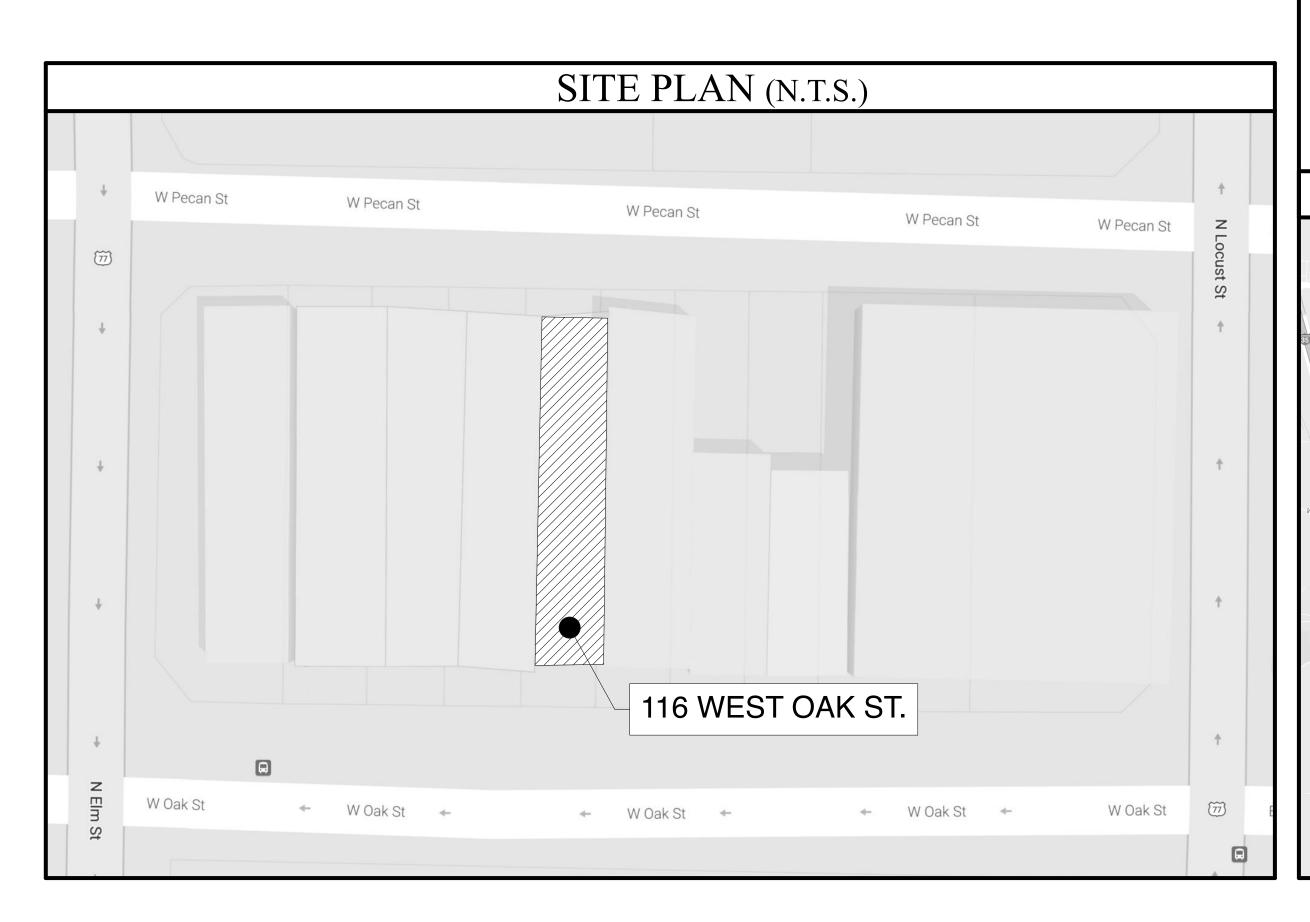

GENERAL NOTES

01. THE OWNER'S STANDARD FORM OF AGREEMENT AND GENERAL CONDITIONS OF THE CONTRACT FOR CONSTRUCTION IS HEREBY MADE A PART OF THESE CONSTRACT DOCUMENTS.

02. THESE DESIGN DOCUMENTS ARE INTENDED TO BE A REPRESENTATION OF THE DESIGN INTENT.

03. THE SCOPE OF WORK TO BE PERFORMED IS AS DESCRIBED IN THESE GENERAL NOTES AS SHOWN ON THE ACCOMPANYING DRAWINGS AND SPECIFICATIONS, TO BE FURTHER SUPPLEMENTED BY EXPLANATORY DETAILS AS REQUIRED.

04. THE CONTRACTOR SHALL NOTIFY THE ARCHITECT IMMEDIATELY IN WRITING IF HE / SHE CANNOT COMPLY WITH ALL OF THE GENERAL NOTES CALLED FOR ON THIS SHEET AND ON ALL OTHER DRAWINGS.

ON ALL RELATED DRAWINGS.

SCHEDULES ARE MET.

07. THE CONSTRUCTION NOTES AND DRAWINGS ARE SUPPLIED TO ILLUSTRATE THE DESIGN AND GENERAL TYPE OF CONSTRUCTION DESIRED AND ARE INTENDED TO IMPLY A PREMIUM QUALITY OF CONSTRUCTION MATERIALS AND WORKMANSHIP THROUGHOUT.

08. THE CONTRACTORS, UPON ACCEPTANCE OF THE DRAWING, ASSUMES FULLY THE RESPONSIBILITY FOR THE CONSTRUCTION

09. THE CONTRACTOR SHALL PROVIDE ALL NECESSARY PROTECTION FOR THEIR WORK DURING ALL PHASES OF CONSTRUCTION AND UNTIL TURNED OVER TO THE OWNER.

16. ALL DRAWINGS ARE DRAWN TO SCALE AS MUCH AS POSSIBLE BUT ARE NOT INTENDED TO BE, AND SHOULD NOT BE, SCALED.

17. ALL CONTRACTORS SHALL FURNISH AND INSTALL ALL REQUIREMENTS FOR SAFETY TO MEET OR EXCEED OSHA REQUIREMENTS.

18. CONTRACTORS SHALL COORDINATE ALL WORK TO ALLOW ACCESSIBILITY AND USE OF ALL ADJACENT SPACES.

19. DURING CONSTRUCTION, THE CONTRACTOR WILL BE RESPONSIBLE FOR REPAIRING ANY DAMAGE TO EXISTING CONSTRUCTION THAT

20. LANDSCAPE SHRUBS AND TREES TO REMAIN MUST BE PROTECTED FROM DAMAGE.

21. CONTRACTORS ARE TO COORDINATE WITH OWNER'S SEPERATE CONTRACTORS FOR DATA/PHONE, CABLE AND SECURITY SYSTEM INSTALLATION.

22. GENERAL CONTRACTOR IS TO PAY FOR ALL MATERIALS TESTING AND H.V.A.C. TESTING AND BALANCING. THESE ARE TO INDEPENDENT AGENCIES.

23. CONTRACTOR IS TO POWER WASH SPRAY CLEAN ALL EXISTING SIDEWALKS AND CURBS TO REMAIN.

24. UPON COMPLETION OF THE PROJECT, CONTRACTORS IS TO CLEAN ALL NEW AND EXISTING CONSTRUCTION SHOWN TO REMAIN.

05. ALL DESIGN DRAWINGS AND ALL CONSTRUCTION NOTES ARE COMPLIMENTARY AND WHAT IS CALLED FOR BY EITHER WILL BE BINDING AS IF CALLED FOR BY ALL. ANY WORK SHOWN OR REFERRED TO ON ANY ONE SET OF DRAWINGS SHALL BE PROVIDED AS THOUGH SHOWN

06. ALL WORK LISTED OR IMPLIED ON THE DRAWING SHEETS OR NOTES SHALL BE SUPPLIED AND INSTALLED BY THE CONTRACTOR. IT IS EXPECTED THAT EACH CONTRACTOR SHALL CLOSELY COORDINATE HIS WORK WITH THE OTHER CONTRACTORS TO ASSURE THAT ALL

DOCUMENTS, FOR THEIR SPECIFIC TRADE, ON SITE DURING ALL PHASES OF CONSTRUCTION FOR USE BY ALL TRADES.

10. CONTRACTORS SHALL SUBMIT ALL FABRICATION SHOP DRAWINGS AND FIXTURE CUT SHEETS TO THE ARCHITECT FOR APPROVAL IN A TIMELY MANNER

11. PRIOR TO BEGINNING WORK, THE CONTRACTOR SHALL PROVIDE THE ARCHITECTS WITH CONSTRUCTION SCHEDULES SHOWING THE CHRONOLOGICAL PHASES OF THEIR WORK FOR THE TIMELY COMPLETION OF THE PROJECT. THIS SCHEDULE SHALL INDICATE ALL ORDERING LEAD TIMES, LENGTH OF TIME FOR EACH PHASE, ITS START AND COMPLETION, AND THE FINAL COMPLETION DATE.

12. THE CONTRACTORS, THEIR SUBCONTRACTORS, OR ANY OTHER CONTRACTOR INVOLVED IN THIS PROJECT SHALL TAKE NOTE THAT ANY COST CAUSED BY DEFECTIVE WORK AS A RESULT OF BUT NOT LIMITED TO INFERIOR WORKMANSHIP OR MATERIALS, IMPROPER SCHEDULING OR DELINQUENT ORDERING, SHALL BE BORNE BY THE PARTY RESPONSIBLE.

13. THE CONTRACTORS SHALL FURNISH WEEKLY FIELD PROGRESS REPORTS TO THE ARCHITECT FOR ALL PHASES OF CONSTRUCTION. 14. CONTRACTORS SHALL FILE WITH THE DEPARTMENT OF BUILDING INSPECTION, PAY FILING FEES OR DEPOSITS AND OBTAIN BUILDING PERMITS, SPECIFIC TRADE PERMITS, LICENSES AND APPROVALS.

15. ALL CONSTRUCTION TO BE AS PER ALL APPLICABLE AND GOVERNING FEDERAL, STATE AND LOCAL CODES AND ORDINANCES AND AUTHORITIES, INCLUDING ADA COMPLIANCE.

25. ALL GENERAL NOTES APPLY TO ALL SHEETS.

LOCATION MAP **CONTACTS** ARCHITECT: WILLIAM PECK AND ASSOCIATES, INC. 105 W. MAIN ST. LEWISVILLE, TX 75057 972-221-1424 RAYZOR RANCH

CODE SUMMARY

CODE REVIEW INFORMATION: 2021 International Building Code with City of Denton Amendments 2021 International Mechanical Code with City of Denton Amendments 2021 International Plumbing Code with City of Denton Amendments 2020 National Electrical Code with City of Denton Amendments 2021 International Fire Code with with City of Denton Amendments 2021 International Energy Code with City of Denton Amendments

USE AND OCCUPANCY CLASSIFICATION: (Section 302.1) Group A-2 Assembly SECTION 1004 OCCUPANT LOAD (Table 1004.1.1, Section 1004.6) Assembly, unconcentrated (tables/chairs): 15 net sq. ft. per occupant 713 sq. ft. / 15 = 47 allowable occupants

Assembly, concentrated (chairs): 7 net sq. ft. per occupant 50 sq. ft. 7 = 7 allowable occupants Kitchen, commercial: 200 sq. ft. per occupant

105 sq. ft. / 200 = 1 allowable occupant

PROVIDED: 48 total seats (41 seats, 7 bar chairs) MAXIMUM: 49 maximum allowable occupants

BUILDING AREAS OF RENOVATION: Second floor: 1,349 sq. ft. First floor: 192 sq. ft.

(Section 602) CONSTRUCTION CLASSIFICATION (Section 602.2,603) Construction Type: II-B (Table 601) No Fire Resistance Rating Requirements for Building Elements

FIRE SPRINKLER SYSTEM: Not existing, not provided

1016.1 EXIT ACCESS TRAVEL DISTANCE: 200 FEET (WITHOUT SPRINKLER SYSTEM)

Minimum Number Required: 1, Provided: 1

SECTION 1020 EXITS: (GROUP A OCCUPANCY)

PARKING: Existing, shared

DRAWING INDEX

(Table 1021.2(2)) Minimum Number of Exits For Occupant Load

ID	Name
A-001	INDEX
A-002	ACCESSIBILITY NOTES
A-003	ACCESSIBILITY NOTES
A-004	ACCESSIBILITY NOTES
A-101	FLOOR PLANS
A-102	INTERIOR ELEVATIONS
A-103	REFLECTED CEILING PLAN
1	MEP

SCOPE OF WORK

RENOVATION OF EXISTING SPACE TO INCLUDE:

WALL PARTITIONS per PLAN
 CEILING SYSTEM per PLAN
 ELECTRICAL SYSTEM per PLAN

4.) PLUMBING SYSTEM per PLAN

08.08.2025

W. OAK STREET DENTON, TX WES OFFI

\$ 0. \\ \times \\ \frac{1}{2} \\ \times \\ \frac{1}{2} \\ \times \\ \frac{1}{2} \

REVISIONS

ISSUE DATE:


REF. PLAN

19-057-001 Sheet Number:

A-001

302.2 Carpet. Carpet or carpet tile shall be securely attached and shall have a firm cushion, pad, or backing or no cushion or pad. Carpet or carpet tile shall have a level loop, textured loop, level cut pile, or level cut/uncut pile texture.

Pile height shall be 1/2 inch (13 mm) maximum. Exposed edges of carpet shall be fastened to floor surfaces and shall have trim on the entire length of the exposed exposed edge. Carpet edge trim shall comply with 303.

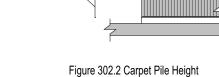

302.3 Openings. Openings in floor or ground surfaces shall not allow passage of a sphere more than 1/2 inch (13 mm) diameter except as allowed in 407.4.3, 409.4.3, 410.4, 810.5.3 and 810.10. Elongated openings shall be placed so that the long dimension is perpendicular to the dominant direction of travel.

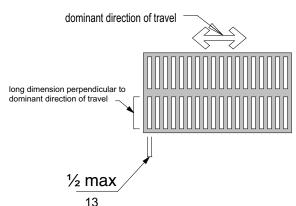


Figure 302.3 Elongated Openings in Floor or Ground Surfaces

303.2 Vertical. Changes in level of 1/4 inch (6.4 mm) high maximum shall be permitted to be vertical.

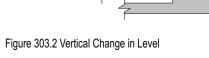


Figure 303.2 Vertical Change in Level

303.3 Beveled. Changes in level between 1/4 inch (6.4 mm) high minimum and 1/2 inch (13 mm) high maximum shall be beveled with a slope not steeper than 1:2.

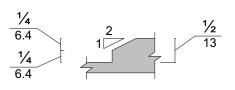


Figure 303.3 Beveled Change in Level

304.3.1 Circular Space. The turning space shall be a space of 60 inches (1525 mm) diameter minimum. The space shall be permitted to include knee and toe clearance complying with 306.

304.3.2 T-Shaped Space. The turning space shall be a T-shaped space within a 60 inch (1525 mm) square minimum with arms and base 36 inches (915 mm) wide minimum. Each arm of the T shall be clear of obstructions 12 inches (305 mm) minimum in each direction and the base shall be clear of obstructions 24 inches (610 mm) minimum. The space shall be permitted to include knee and toe clearance complying with 306 only at the end of either the base or one arm.

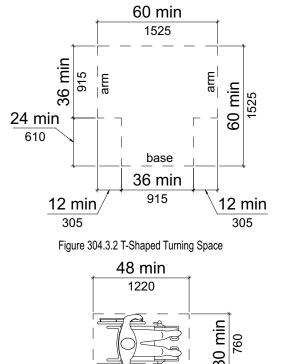


Figure 305.3 Clear Floor or Ground Space

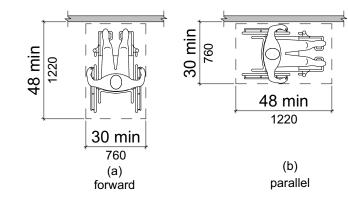


Figure 305.5 Position of Clear Floor or Ground Space

305.7.1 Forward Approach. Alcoves shall be 36 inches (915 mm)wide minimum where the depth exceeds 24 inches (610 mm).

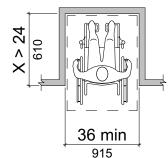


Figure 305.7.1 Maneuvering Clearance in an Alcove, Forward Approach

305.7.2 Parallel Approach. Alcoves shall be 60 inches (1525 mm) wide minimum where the depth exceeds floor or ground. 15 inches (380 mm).

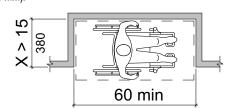


Figure 305.7.2 Maneuvering Clearance in an Alcove, Parallel Approach

306 Knee and Toe Clearance

306.2 Toe Clearance.


306.2.1 General. Space under an element between the finish floor or ground and 9 inches (230 mm) above the finish floor or ground shall be considered toe clearance and shall comply with 306.2.

306.2.2 Maximum Depth. Toe clearance shall extend 25 inches (635 mm) maximum under an element.

306.2.3 Minimum Required Depth. Where toe clearance is required at an element as part of a clear floor space, the toe clearance shall extend 17 inches (430 mm) minimum under the element.

306.2.4 Additional Clearance. Space extending greater than 6 inches (150 mm) beyond the available knee clearance at 9 inches (230 mm) above the finish floor or ground shall not be considered toe clearance.

306.2.5 Width. Toe clearance shall be 30 inches (760 mm) wide minimum.

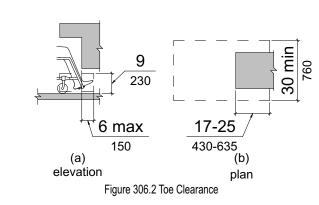

306.3 Knee Clearance.

306.3.1 General. Space under an element between 9 inches (230 mm) and 27 inches (685 mm) above the finish floor or ground shall be considered knee clearance and shall comply with 306.3.

306.3.2 Maximum Depth. Knee clearance shall extend 25 inches (635 mm) maximum under an element at 9 inches (230 mm) above the finish floor or ground.

306.3.3 Minimum Required Depth. Where knee clearance is required under an element as part of a clear floor space, the knee clearance shall be 11 inches (280 mm) deep minimum at 9 inches (230 mm) above the finish floor or ground, and 8 inches (205 mm) deep minimum at 27 inches (685 mm) above the finish floor or ground.

306.3.4 Clearance Reduction. Between 9 inches (230 mm) and 27 inches (685 mm) above the finish floor or ground, the knee clearance shall be permitted to reduce at a rate of 1 inch (25 mm) in depth for each 6 inches (150 mm) in height.

306.3.5 Width. Knee clearance shall be 30 inches (760 mm) wide minimum.

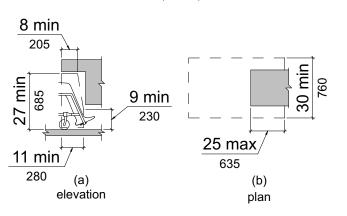


Figure 306.3 Knee Clearance

307 Protruding Objects

307.2 Protrusion Limits. Objects with leading edges more than 27 inches (685 mm) and not more than 80 inches (2030 mm) above the finish floor or ground shall protrude 4 inches (100 mm) maximum horizontally into the circulation path.

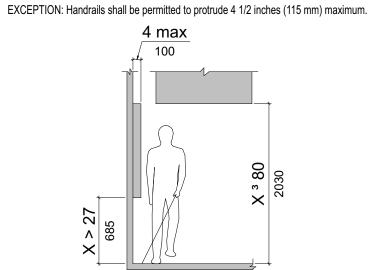


Figure 307.2 Limits of Protruding Objects

307.3 Post-Mounted Objects. Free-standing objects mounted on posts or pylons shall overhang circulation paths 12 inches (305 mm) maximum when located 27 inches (685 mm) minimum and 80 inches (2030 mm) maximum above the finish floor or ground. Where a sign or other obstruction is mounted between posts or pylons and the clear distance between the posts or pylons is greater than 12 inches (305 mm), the lowest edge of such sign or obstruction shall be 27 inches (685 mm) maximum or 80 inches (2030 mm) minimum above the finish floor or ground.

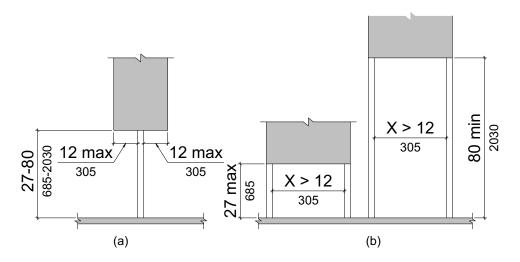


Figure 307.3 Post-Mounted Protruding Objects

307.4 Vertical Clearance. Vertical clearance shall be 80 inches (2030 mm) high minimum. Guardrails or other barriers shall be provided where the vertical clearance is less than 80 inches (2030 mm) high. The leading edge of such guardrail or barrier shall be located 27 inches (685 mm) maximum above the finish

EXCEPTION: Door closers and door stops shall be permitted to be 78 inches (1980 mm) minimum above

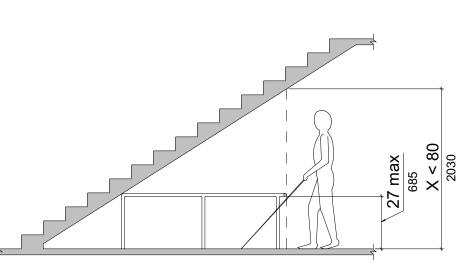


Figure 307.4 Vertical Clearance

308 Reach Ranges

Children's Reach Ranges		
Forward or Side Reach	High (maximum)	Low (minimum)
Ages 3 and 4	36 in (915 mm)	20 in (510 mm)
Ages 5 through 8	40 in (1015 mm)	18 in (455 mm)
Ages 9 through 12	44 in (1120 mm)	16 in (405 mm)

308.2 Forward Reach.

308.2.1 Unobstructed. Where a forward reach is unobstructed, the high forward reach shall be 48 inches (1220 mm) maximum and the low forward reach shall be 15 inches (380 mm) minimum above the finish floor or ground.

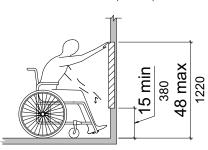


Figure 308.2.2 Obstructed High Forward Reach

308.2.2 Obstructed High Reach. Where a high forward reach is over an obstruction, the clear floor space shall extend beneath the element for a distance not less than the required reach depth over the obstruction. The high forward reach shall be 48 inches (1220 mm) maximum where the reach depth is 20 inches (510 mm) maximum. Where the reach depth exceeds 20 inches (510 mm), the high forward reach shall be 44 inches (1120 mm) maximum and the reach depth shall be 25 inches (635 mm) maximum.

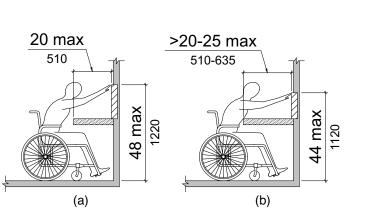


Figure 308.3.1 Unobstructed Side Reach

308.3.1 Unobstructed. Where a clear floor or ground space allows a parallel approach to an element and the side reach is unobstructed, the high side reach shall be 48 inches (1220 mm) maximum and the low side reach shall be 15 inches (380 mm) minimum above the finish floor or ground.


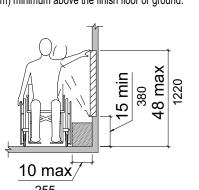


Figure 308.2.2 Obstructed High Forward Reach

308.3.2 Obstructed High Reach. Where a clear floor or ground space allows a parallel approach to an element and the high side reach is over an obstruction, the height of the obstruction shall be 34 inches (865 mm) maximum and the depth of the obstruction shall be 24 inches (610 mm) maximum. The high side reach shall be 48 inches (1220 mm) maximum for a reach depth of 10 inches (255 mm) maximum. Where the reach depth exceeds 10 inches (255 mm), the high side reach shall be 46 inches (1170 mm) maximum for a reach depth of 24 inches (610 mm) maximum.

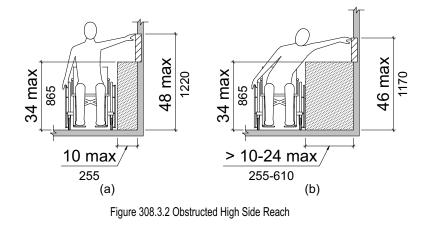

309 Operable Parts

309.2 Clear Floor Space. A clear floor or ground space complying with 305 shall be provided.

309.3 Height. Operable parts shall be placed within one or more of the reach ranges specified in 308. 309.4 Operation. Operable parts shall be operable with one hand and shall not require tight grasping, pinching, or twisting of the wrist. The force required to activate operable parts shall be 5 pounds (22.2 N)

CHAPTER 4: ACCESSIBLE ROUTES

402.2 Components. Accessible routes shall consist of one or more of the following components: walking surfaces with a running slope not steeper than 1:20, doorways, ramps, curb ramps excluding the flared sides, elevators, and platform lifts. All components of an accessible route shall comply with the applicable requirements of Chapter 4.

Advisory 402.2 Components. Walking surfaces must have running slopes not steeper than 1:20, see 403.3. Other components of accessible routes, such as ramps (405) and curb ramps (406), are permitted to be more steeply sloped.

403.1 General. Walking surfaces that are a part of an accessible route shall comply with 403.

403.2 Floor or Ground Surface. Floor or ground surfaces shall comply with 302.

403.3 Slope. The running slope of walking surfaces shall not be steeper than 1:20. The cross slope of walking surfaces shall not be steeper than 1:48.

403.4 Changes in Level. Changes in level shall comply with 303.

403.5 Clearances. Walking surfaces shall provide clearances complying with 403.5.

EXCEPTION: Within employee work areas, clearances on common use circulation paths shall be permitted to be decreased by work area equipment provided that the decrease is essential to the function of the work

403.5.1 Clear Width. Except as provided in 403.5.2 and 403.5.3, the clear width of walking surfaces shall be 36 inches (915 mm) minimum.

EXCEPTION: The clear width shall be permitted to be reduced to 32 inches (815 mm) minimum for a length of 24 inches (610 mm) maximum provided that reduced width segments are separated by segments that are 48 inches (1220 mm) long minimum and 36 inches (915 mm) wide minimum.

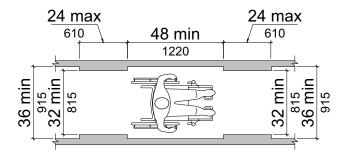


Figure 403.5.1 Clear Width of an Accessible Route

403.5.2 Clear Width at Turn. Where the accessible route makes a 180 degree turn around an element which is less than 48 inches (1220 mm) wide, clear width shall be 42 inches (1065 mm) minimum approaching the turn, 48 inches (1220 mm) minimum at the turn and 42 inches (1065 mm) minimum leaving the turn.

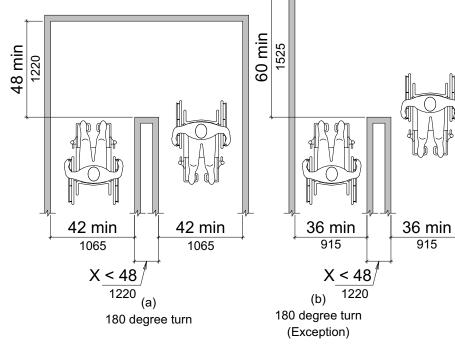



Figure 403.5.2 Clear Width at Turn

403.5.3 Passing Spaces. An accessible route with a clear width less than 60 inches (1525 mm) shall provide passing spaces at intervals of 200 feet (61 m) maximum.

404 Doors, Doorways, and Gates

to the face of the door or gate.


404.2.3 Clear Width. Door openings shall provide a clear width of 32 inches (815 mm) minimum. Clear openings of doorways with swinging doors shall be measured between the face of the door and the stop, with the door open 90 degrees. Openings more than 24 inches (610 mm) deep shall provide a clear opening of 36 inches (915 mm) minimum. There shall be no projections into the required clear opening width lower than 34 inches (865 mm) above the finish floor or ground. Projections into the clear opening width between 34 inches (865 mm) and 80 inches (2030 mm) above the finish floor or ground shall not exceed 4 inches (100 mm).

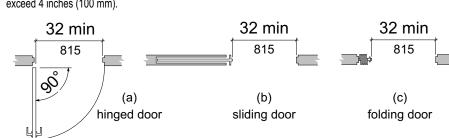

404.2.4 Maneuvering Clearances. Minimum maneuvering clearances at doors and gates shall comply with 404.2.4. Maneuvering clearances shall extend the full width of the doorway and the required latch side or hinge side clearance. 404.2.4.3 Recessed Doors and Gates. Maneuvering clearances for forward approach shall be provided when any obstruction within 18 inches (455 mm) of the latch side of a doorway

projects more than 8 inches (205 mm) beyond the face of the door, measured perpendicular

Figure 404.2.3 Clear Width of Doorways

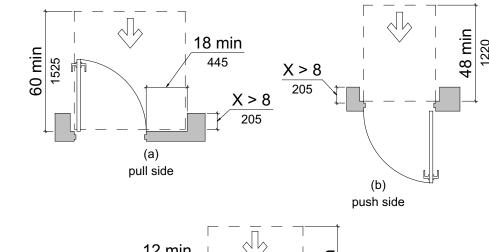

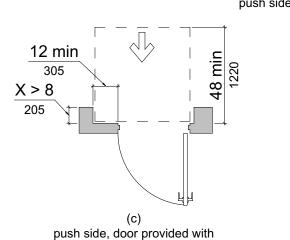


Figure 404.2.4.3 Maneuvering Clearances at Recessed Doors and Gates

both closer and latch

404.2.6 Doors in Series and Gates in Series. The distance between two hinged or pivoted doors in series and gates in series shall be 48 inches (1220 mm) minimum plus the width of

48 min

1220

Figure 404.2.6 Doors in Series and Gates in Series

404.2.7 Door and Gate Hardware. Handles, pulls, latches, locks, and other operable parts on doors and gates shall comply with 309.4. Operable parts of such hardware shall be 34 inches

(865 mm) minimum and 48 inches (1220 mm) maximum above the finish floor or ground.

usable from both sides.

of 12 degrees from the latch is 5 seconds minimum.

door or gate other than fire doors shall be as follows:

2. Sliding or folding doors: 5 pounds (22.2 N) maximum.

devices that hold the door or gate in a closed position.

Cavities created by added kick plates shall be capped.

1. Interior hinged doors and gates: 5 pounds (22.2 N) maximum.

Where sliding doors are in the fully open position, operating hardware shall be exposed and

404.2.8.1 Door Closers and Gate Closers. Door closers and gate closers shall be adjusted so

404.2.8.2 Spring Hinges. Door and gate spring hinges shall be adjusted so that from the open

position of 70 degrees, the door or gate shall move to the closed position in 1.5 seconds

404.2.9 Door and Gate Opening Force. Fire doors shall have a minimum opening force

These forces do not apply to the force required to retract latch bolts or disengage other

404.2.10 Door and Gate Surfaces. Swinging door and gate surfaces within 10 inches (255

mm) of the finish floor or ground measured vertically shall have a smooth surface on the

push side extending the full width of the door or gate. Parts creating horizontal or vertical

joints in these surfaces shall be within 1/16 inch (1.6 mm) of the same plane as the other.

404.2.11 Vision Lights. Doors, gates, and side lights adjacent to doors or gates, containing

at least one glazed panel located 43 inches (1090 mm) maximum above the finish floor.

(incorporated by reference, see "Referenced Standards" in Chapter 1). Low-energy and

404.3.2 Maneuvering Clearance. Clearances at power-assisted doors and gates shall comply

with 404.2.4. Clearances at automatic doors and gates without standby power and serving an

404.3.7 Revolving Doors, Revolving Gates, and Turnstiles. Revolving doors, revolving gates, and

405.5 Clear Width. The clear width of a ramp run and, where handrails are provided, the clear

405.7 Landings. Ramps shall have landings at the top and the bottom of each ramp run.

Figure 405.7 Ramp Landings

405.7.1 Slope. Landings shall have slope no steeper than 1:48. Changes in level are not permitted.

405.7.2 Width. The landing clear width shall be at least as wide as the widest ramp run

405.7.3 Length. The landing clear length shall be 60 inches (1525 mm) long minimum.

a clear landing 60 inches (1525 mm) minimum by 60 inches (1525 mm) minimum.

each side of ramp runs and at each side of ramp landings.

405.7.4 Change in Direction. Ramps that change direction between runs at landings shall have

405.7.5 Doorways. Where doorways are located adjacent to a ramp landing, maneuvering

clearances required by 404.2.4 and 404.3.2 shall be permitted to overlap the required landing

405.8 Handrails. Ramp runs with a rise greater than 6 inches (150 mm) shall have handrails

405.9 Edge Protection. Edge protection complying with 405.9.1 or 405.9.2 shall be provided on

Figure 405.9.1 Extended Floor or Ground Surface Edge Protection

405.9.1 Extended Floor or Ground Surface. The floor or ground surface of the ramp run or

landing shall extend 12 inches (305 mm) minimum beyond the inside face of a handrail

change in direction

12 min

305

power-assisted doors shall comply with ANSI/BHMA A156.19 (1997 or 2002 edition)

(incorporated by reference, see "Referenced Standards" in Chapter 1).

405.2 Slope. Ramp runs shall have a running slope not steeper than 1:12. 405.3 Cross Slope. Cross slope of ramp runs shall not be steeper than 1:48.

405.6 Rise. The rise for any ramp run shall be 30 inches (760 mm) maximum.

width between handrails shall be 36 inches (915 mm) minimum.

accessible means of egress shall comply with 404.2.4.

turnstiles shall not be part of an accessible route.

Landings shall comply with 405.7.

leading to the landing.

complying with 505.

complying with 505.

12 min

one or more glazing panels that permit viewing through the panels shall have the bottom of

404.3 Automatic and Power-Assisted Doors and Gates. Automatic doors and automatic gates

shall comply with 404.3. Full-powered automatic doors shall comply with ANSI/BHMA A156.10

allowable by the appropriate administrative authority. The force for pushing or pulling open a

that from an open position of 90 degrees, the time required to move the door to a position

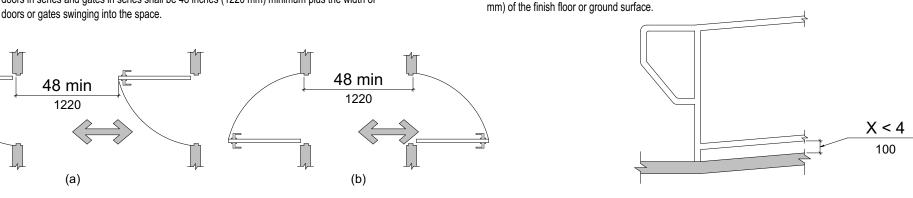


Figure 405.9.2 Curb or Barrier Edge Protection

405.9.2 Curb or Barrier. A curb or barrier shall be provided that prevents the passage of a 4

inch (100 mm) diameter sphere, where any portion of the sphere is within 4 inches (100

406.1 General. Curb ramps on accessible routes shall comply with 406, 405.2 through 405.5,

406.2 Counter Slope. Counter slopes of adjoining gutters and road surfaces immediately adjacent to the curb ramp shall not be steeper than 1:20. The adjacent surfaces at transitions at curb ramps to walks, gutters, and streets shall be at the same level.



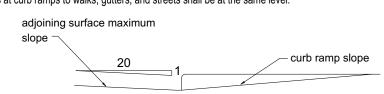


Figure 406.2 Counter Slope of Surfaces Adjacent to Curb Ramps

406.3 Sides of Curb Ramps. Where provided, curb ramp flares shall not be steeper than 1:10.

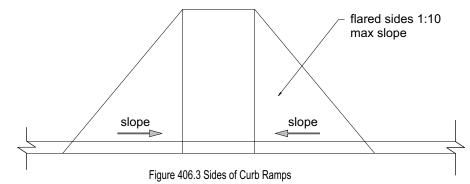

406.4 Landings. Landings shall be provided at the tops of curb ramps. The landing clear length shall be 36 inches (915 mm) minimum. The landing clear width shall be at least as wide as the curb ramp, excluding flared sides, leading to the landing.

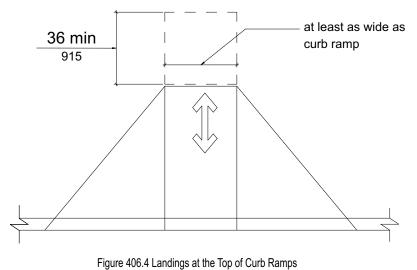

406.5 Location. Curb ramps and the flared sides of curb ramps shall be located so that they do not project into vehicular traffic lanes, parking spaces, or parking access aisles. Curb

ramps at marked crossings shall be wholly contained within the markings, excluding any flared

406.6 Diagonal Curb Ramps. Diagonal or corner type curb ramps with returned curbs or other well-defined edges shall have the edges parallel to the direction of pedestrian flow. The bottom of diagonal curb ramps shall have a clear space 48 inches (1220 mm) minimum outside active traffic lanes of the roadway. Diagonal curb ramps provided at marked crossings shall provide the 48 inches (1220 mm) minimum clear space within the markings. Diagonal curb ramps with flared sides shall have a segment of curb 24 inches (610 mm) long minimum located on each side of the curb ramp and within the marked crossing.


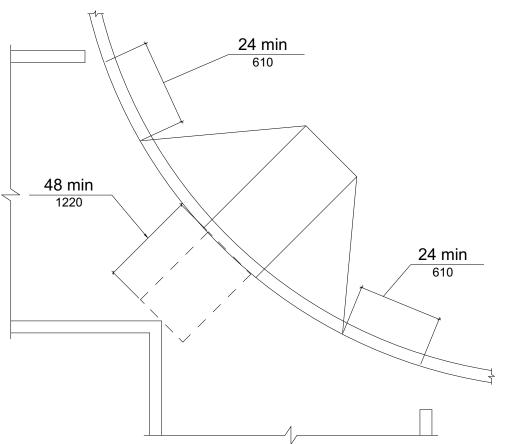


Figure 406.6 Diagonal or Corner Type Curb Ramps

406.7 Islands. Raised islands in crossings shall be cut through level with the street or have curb ramps at both sides. Each curb ramp shall have a level area 48 inches (1220 mm) long minimum by 36 inches (915 mm) wide minimum at the top of the curb ramp in the part of the island intersected by the crossings. Each 48 inch (1220 mm) minimum by 36 inch (915 mm) minimum area shall be oriented so that the 48 inch (1220 mm) minimum length is in the direction of the running slope of the curb ramp it serves. The 48 inch (1220 mm) minimum by 36 inch (915 mm) minimum areas and the accessible route shall be permitted to overlap.

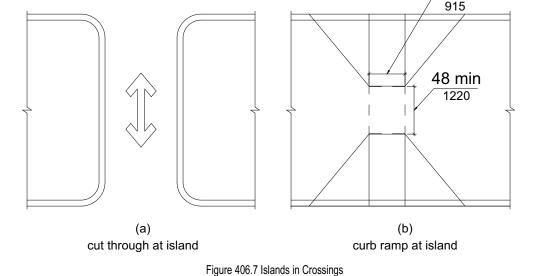

08.08.2025

REVISIONS

ISSUE DATE:

REF. PLAN 19-057-001 Sheet Number:

A-002

EXCEPTION: Existing conditions don't have to comply

407.2.1.2 Size. Call buttons shall be 3/4 inch (19 mm) minimum in the smallest dimension. 407.2.2.1 Visible and Audible Signals. A visible and audible signal shall be provided at each hoistway entrance to indicate which car is answering a call and the car's direction of travel. Where in-car signals are provided, they shall be visible from the floor area adjacent to the hall call

407.2.2.2 Visible Signals. Visible signal fixtures shall be centered at 72 inches (1830 mm) minimum above the finish floor or ground. The visible signal elements shall be 2 1/2 inches (64 mm) minimum measured along the vertical centerline of the element. Signals shall be visible from the floor area adjacent to the hall call button.

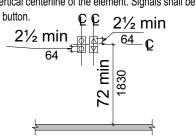


Figure 407.2.2.2 Visible Hall Signals 407.2.3.1 Floor Designation. Floor designations complying with 703.2 and 703.4.1 shall be provided on both jambs of elevator hoistway entrances. Floor designations shall be provided in both tactile characters and braille. Tactile characters shall be 2 inches (51 mm) high minimum. A tactile star


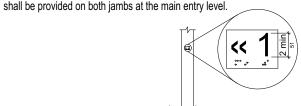



Figure 407.2.3.1 Floor Designations on Jambs of Elevator Hoistway Entrances 407.2.3.2 Car Designations. Destination-oriented elevators shall provide tactile car identification complying with 703.2 on both jambs of the hoistway immediately below the floor designation. Car designations shall be provided in both tactile characters and braille. Tactile characters shall be 2 inches (51 mm) high minimum.

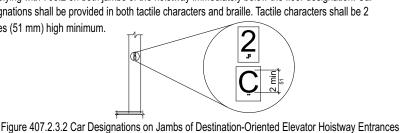


407.3.3.1 Height. The device shall be activated by sensing an obstruction passing through the opening at 5 inches (125 mm) nominal and 29 inches (735 mm) nominal above the finish floor. 407.3.3.3 Duration. Door reopening devices shall remain effective for 20 seconds minimum. 407.3.4 Door and Signal Timing. The minimum acceptable time from notification that a car is answering a call or notification of the car assigned at the means for the entry of destination information until the doors of that car start to close shall be calculated from the following

T = D/(1.5 ft/s) or T = D/(455 mm/s) = 5 seconds minimum where T equals the total time inseconds and D equals the distance (in feet or millimeters) from the point in the lobby or corridor 60 inches (1525 mm) directly in front of the farthest call button controlling that car to the centerline of its hoistway door.

407.3.5 Door Delay. Elevator doors shall remain fully open in response to a car call for 3 seconds 407.3.6 Width. The width of elevator doors shall comply with Table 407.4.1

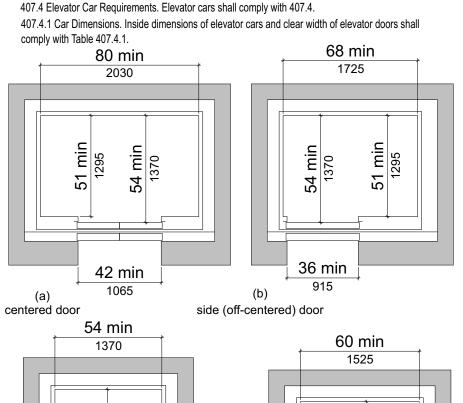

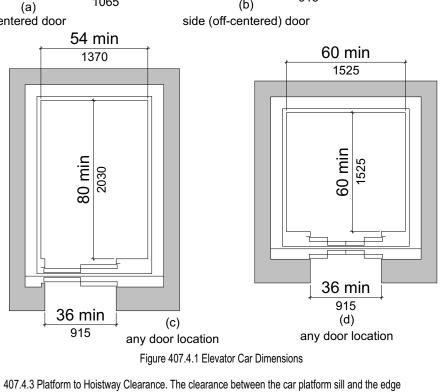

of any hoistway landing shall be 1 1/4 inch (32 mm) maximum.

407.4.4 Leveling. Each car shall be equipped with a self-leveling feature that will automatically bring and maintain the car at floor landings within a tolerance of 1/2 inch (13 mm) under rated loading to zero loading conditions.

407.4.5 Illumination. The level of illumination at the car controls, platform, car threshold and car landing sill shall be 5 foot candles (54 lux) minimum. 407.4.6 Elevator Car Controls. Where provided, elevator car controls shall comply with 407.4.6 and

407.4.6.1 Location. Controls shall be located within one of the reach ranges specified in 308. 407.4.6.2 Buttons. Car control buttons with floor designations shall comply with 407.4.6.2 and shall

be raised or flush. 407.4.6.2.1 Size. Buttons shall be 3/4 inch (19 mm) minimum in their smallest dimension.

407.4.6.4.1 Height. Emergency control buttons shall have their centerlines 35 inches (890 mm) minimum above the finish floor.

407.4.7.1.1 Type. Control buttons shall be identified by tactile characters complying with 703.2. 407.4.7.1.3 Symbols. The control button for the emergency stop, alarm, door open, door close, main entry floor, and phone, shall be identified with tactile symbols as shown in Table 407.4.7.1.3. 407.4.8.1.1 Size. Characters shall be 1/2 inch (13 mm) high minimum.

407.4.8.2.2 Signal Level. The verbal annunciator shall be 10 dB minimum above ambient, but shall not exceed 80 dB, measured at the annunciator. 407.4.8.2.3 Frequency. The verbal annunciator shall have a frequency of 300 Hz minimum to 3000 Hz maximum.

408 Limited-Use/Limited-Application Elevators

408.1 General. Limited-use/limited-application elevators shall comply with 408 and with ASME A17.1 (incorporated by reference, see "Referenced Standards" in Chapter 1). They shall be passenger elevators as classified by ASME A17.1. Elevator operation shall be automatic.

408.2 Elevator Landings. Landings serving limited-use/limited-application elevators shall comply with

408.2.1 Call Buttons. Elevator call buttons and keypads shall comply with 407.2.1. 408.2.2 Hall Signals. Hall signals shall comply with 407.2.2.

408.2.3 Hoistway Signs. Signs at elevator hoistways shall comply with 407.2.3.1 408.3 Elevator Doors. Elevator hoistway doors shall comply with 408.3.


408.3.1 Sliding Doors. Sliding hoistway and car doors shall comply with 407.3.1 through 407.3.3

408.3.2 Swinging Doors. Swinging hoistway doors shall open and close automatically and shall comply with 404, 407.3.2 and 408.3.2.

408.3.2.1 Power Operation. Swinging doors shall be power-operated and shall comply with ANSI/BHMA A156.19 (1997 or 2002 edition) (incorporated by reference, see "Referenced Standards"

408.3.2.2 Duration. Power-operated swinging doors shall remain open for 20 seconds minimum

408.4 Elevator Cars. Elevator cars shall comply with 408.4. 408.4.1 Car Dimensions and Doors. Elevator cars shall provide a clear width 42 inches (1065 mm) minimum and a clear depth 54 inches (1370 mm) minimum. Car doors shall be positioned at the narrow ends of cars and shall provide 32 inches (815 mm) minimum clear width.

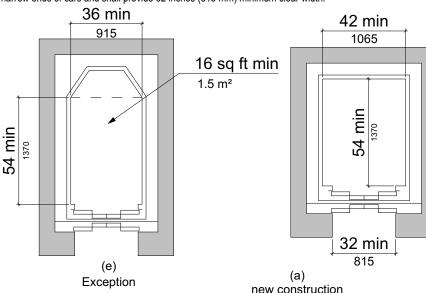

new construction existing elevator car configuration 51 min 1295 15 sq ft min (c) Exception 2 (b) Exception 1

Figure 408.4.1 Limited-Use/Limited-Application (LULA) Elevator Car Dimensions 408.4.2 Floor Surfaces. Floor surfaces in elevator cars shall comply with 302 and 303.

408.4.4 Leveling. Elevator car leveling shall comply with 407.4.4. 408.4.5 Illumination. Elevator car illumination shall comply with 407.4.5. 408.4.6 Car Controls. Elevator car controls shall comply with 407.4.6. Control panels shall be

408.4.3 Platform to Hoistway Clearance. The platform to hoistway clearance shall comply with

408.4.7 Designations and Indicators of Car Controls. Designations and indicators of car controls shall comply with 407.4.7.

408.4.8 Emergency Communications. Car emergency signaling devices complying with 407.4.9 shall

409 Private Residence Elevators

409.1 General. Private residence elevators that are provided within a residential dwelling unit required to provide mobility features complying with 809.2 through 809.4 shall comply with 409 and with ASME A17.1 (incorporated by reference, see "Referenced Standards" in Chapter 1). They shall be passenger elevators as classified by ASME A17.1. Elevator operation shall be automatic. 409.2 Call Buttons. Call buttons shall be 3/4 inch (19 mm) minimum in the smallest dimension

and shall comply with 309. 409.3 Elevator Doors. Hoistway doors, car doors, and car gates shall comply with 409.3 and 404. 409.3.1 Power Operation. Elevator car and hoistway doors and gates shall be power operated and

shall comply with ANSI/BHMA A156.19 (1997 or 2002 edition) (incorporated by reference, see "Referenced Standards" in Chapter 1). Power operated doors and gates shall remain open for 20

seconds minimum when activated 409.3.2 Location. Elevator car doors or gates shall be positioned at the narrow end of the clear floor spaces required by 409.4.1.

409.4 Elevator Cars. Private residence elevator cars shall comply with 409.4. 409.4.1 Inside Dimensions of Elevator Cars. Elevator cars shall provide a clear floor space of 36 inches (915 mm) minimum by 48 inches (1220 mm) minimum and shall comply with 305. 409.4.2 Floor Surfaces. Floor surfaces in elevator cars shall comply with 302 and 303.

409.4.3 Platform to Hoistway Clearance. The clearance between the car platform and the edge of any landing sill shall be 1 1/2 inch (38 mm) maximum.

409.4.4 Leveling. Each car shall automatically stop at a floor landing within a tolerance of 1/2 inch (13 mm) under rated loading to zero loading conditions.

409.4.5 Illumination Levels. Elevator car illumination shall comply with 407.4.5. 409.4.6 Car Controls. Elevator car control buttons shall comply with 409.4.6, 309.3, 309.4, and

shall be raised or flush. 409.4.6.1 Size. Control buttons shall be 3/4 inch (19 mm) minimum in their smallest dimension. 409.4.6.2 Location. Control panels shall be on a side wall, 12 inches (305 mm) minimum from any adjacent wall. 12 min

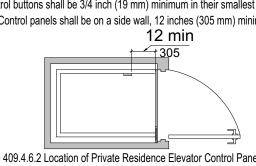


Figure 409.4.6.2 Location of Private Residence Elevator Control Panel 409.4.7 Emergency Communications. Emergency two-way communication systems shall comply with 409.4.7.1 Type. A telephone and emergency signal device shall be provided in the car. 409.4.7.2 Operable Parts. The telephone and emergency signaling device shall comply with 309.3

409.4.7.3 Compartment. If the telephone or device is in a closed compartment, the compartment

door hardware shall comply with 309. 409.4.7.4 Cord. The telephone cord shall be 29 inches (735 mm) long minimum.

410 Platform Lifts 410.1 General. Platform lifts shall comply with ASME A18.1 (1999 edition or 2003 edition) (incorporated by reference, see "Referenced Standards" in Chapter 1). Platform lifts shall not be


attendant-operated and shall provide unassisted entry and exit from the lift. Advisory 410.1 General. Inclined stairway chairlifts and inclined and vertical platform lifts are available for short-distance vertical transportation. Because an accessible route requires an 80 inch (2030 mm) vertical clearance, care should be taken in selecting lifts as they may not be equally suitable for use by people using wheelchairs and people standing. If a lift does not provide 80 inch (2030 mm) vertical clearance, it cannot be considered part of an accessible route in new

The ADA and other Federal civil rights laws require that accessible features be maintained in working order so that they are accessible to and usable by those people they are intended to benefit. Building owners are reminded that the ASME A18 Safety Standard for Platform Lifts and Stairway Chairlifts requires routine maintenance and inspections. Isolated or temporary interruptions in service due to maintenance or repairs may be unavoidable; however, failure to take prompt action to effect repairs could constitute a violation of Federal laws and these requirements.

410.2 Floor Surfaces. Floor surfaces in platform lifts shall comply with 302 and 303. 410.3 Clear Floor Space. Clear floor space in platform lifts shall comply with 305. 410.4 Platform to Runway Clearance. The clearance between the platform sill and the edge of any

runway landing shall be 1 inch (32 mm) maximum. 410.5 Operable Parts. Controls for platform lifts shall comply with 309. 410.6 Doors and Gates. Platform lifts shall have low-energy power-operated doors or gates complying with 404.3. Doors shall remain open for 20 seconds minimum. End doors and gates shall provide a clear width 32 inches (815 mm) minimum. Side doors and gates shall provide a

clear width 42 inches (1065 mm) minimum. EXCEPTION: Platform lifts serving two landings maximum and having doors or gates on opposite sides shall be permitted to have self-closing manual doors or gates.

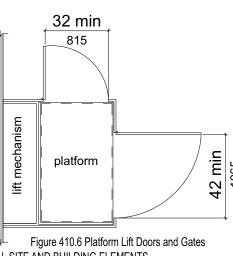


CHAPTER 5: GENERAL SITE AND BUILDING ELEMENTS 501.1 Scope. The provisions of Chapter 5 shall apply where required by Chapter 2 or where referenced by a requirement in this document.

502 Parking Spaces 502.1 General. Car and van parking spaces shall comply with 502. Where parking spaces are marked with lines, width measurements of parking spaces and access aisles shall be made from the centerline of the markings

EXCEPTION: Where parking spaces or access aisles are not adjacent to another parking space or access aisle, measurements shall be permitted to include the full width of the line defining the parking space or access aisle.

502.2 Vehicle Spaces. Car parking spaces shall be 96 inches (2440 mm) wide minimum and van parking spaces shall be 132 inches (3350 mm) wide minimum, shall be marked to define the width, and shall have an adjacent access aisle complying with 502.3.

EXCEPTION: Van parking spaces shall be permitted to be 96 inches (2440 mm) wide minimum where the access aisle is 96 inches (2440 mm) wide minimum.

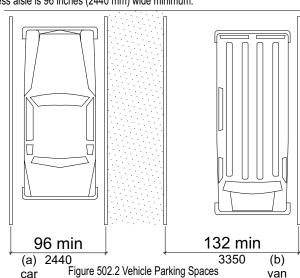

502.3 Access Aisle. Access aisles serving parking spaces shall comply with 502.3. Access aisles shall adjoin an accessible route. Two parking spaces shall be permitted to share a common

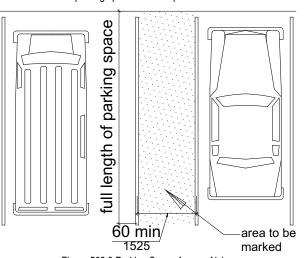


Figure 502.3 Parking Space Access Aisle 502.3.1 Width. Access aisles serving car and van parking spaces shall be 60 inches (1525 mm)

502.3.2 Length. Access aisles shall extend the full length of the parking spaces they serve. 502.3.3 Marking. Access aisles shall be marked so as to discourage parking in them. 502.3.4 Location. Access aisles shall not overlap the vehicular way. Access aisles shall be permitted to be placed on either side of the parking space except for angled van parking spaces which shall have access aisles located on the passenger side of the parking spaces. 502.4 Floor or Ground Surfaces. Parking spaces and access aisles serving them shall comply with 302. Access aisles shall be at the same level as the parking spaces they serve. Changes in level are not permitted XCEPTION: Slopes not steeper than 1:48 shall be permitted. 502.5 Vertical Clearance. Parking spaces for vans and access aisles and vehicular routes serving them shall provide a vertical clearance of 98 inches (2490 mm) minimum.

502.6 Identification. Parking space identification signs shall include the International Symbol of Accessibility complying with 703.7.2.1. Signs identifying van parking spaces shall contain the designation "van accessible." Signs shall be 60 inches (1525 mm) minimum above the finish floor or ground surface measured to the bottom of the sign.


502.7 Relationship to Accessible Routes. Parking spaces and access aisles shall be designed so that cars and vans, when parked, cannot obstruct the required clear width of adjacent accessible

503 Passenger Loading Zones 503.2 Vehicle Pull-Up Space. Passenger loading zones shall provide a vehicular pull-up space 96 inches (2440 mm) wide minimum and 20 feet (6100 mm) long minimum.

503.3 Access Aisle. Passenger loading zones shall provide access aisles complying with 503 adjacent to the vehicle pull-up space. Access aisles shall adjoin an accessible route and shall not overlap the vehicular way.

503.3.1 Width. Access aisles serving vehicle pull-up spaces shall be 60 inches (1525 mm) wide

503.3.2 Length. Access aisles shall extend the full length of the vehicle pull-up spaces they serve. 503.3.3 Marking. Access aisles shall be marked so as to discourage parking in them.

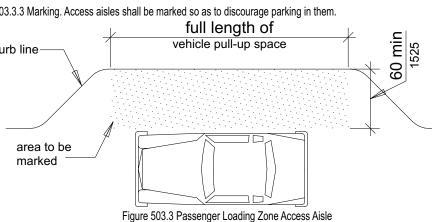

503.4 Floor and Ground Surfaces. Vehicle pull-up spaces and access aisles serving them shall comply with 302. Access aisles shall be at the same level as the vehicle pull-up space they serve. Changes in level are not permitted. EXCEPTION: Slopes not steeper than 1:48 shall be permitted. 503.5 Vertical Clearance. Vehicle pull-up spaces, access aisles serving them, and a vehicular route

vehicular exit shall provide a vertical clearance of 114 inches (2895 mm) minimum. 504.1 General. Stairs that are part of the means of egress is required to comply with 504 504.2 Treads and Risers. All steps on a flight of stairs shall have uniform riser heights and uniform tread depths. Risers shall be 4 inches (100 mm) high minimum and 7 inches (180 mm)

high maximum. Treads shall be 11 inches (280 mm) deep minimum.

from an entrance to the passenger loading zone, and from the passenger loading zone to a


504.3 Open Risers. Open risers are not permitted. 504.4 Tread Surface. Stair treads shall comply with 302. Changes in level are not permitted. 504.5 Nosings. The radius of curvature at the leading edge of the tread shall be 1/2 inch (13 mm) maximum. Nosings that project beyond risers shall have the underside of the leading edge curved or beveled. Risers shall be permitted to slope under the tread at an angle of 30 degrees maximum from vertical. The permitted projection of the nosing shall extend 1 1/2 inches (38 mm) maximum over the tread below.

angled riser curved nosing Figure 504.5 Stair Nosings

504.6 Handrails. Stairs shall have handrails complying with 505. 504.7 Wet Conditions. Stair treads and landings subject to wet conditions shall be designed to prevent the accumulation of water.

505 Handrails 505.1 General. Handrails provided along walking surfaces complying with 403, required at ramps complying with 405, and required at stairs complying with 504 shall comply with 505. Advisory 505.1 General. Handrails are required on ramp runs with a rise greater than 6 inches (150 mm) (see 405.8) and on certain stairways (see 504). Handrails are not required on walking surfaces with running slopes less than 1:20. However, handrails are required to comply with 505 when they are provided on walking surfaces with running slopes less than 1:20 (see 403.6). Sections 505.2, 505.3, and 505.10 do not apply to handrails provided on walking surfaces with running slopes less than 1:20 as these sections only reference requirements for ramps and stairs. 505.2 Where Required. Handrails shall be provided on both sides of stairs and ramps. 505.3 Continuity. Handrails shall be continuous within the full length of each stair flight or ramp run. Inside handrails on switchback or dogleg stairs and ramps shall be continuous between flights

505.4 Height. Top of gripping surfaces of handrails shall be 34 inches (865 mm) minimum and 38 inches (965 mm) maximum vertically above walking surfaces, stair nosings, and ramp surfaces. Handrails shall be at a consistent height above walking surfaces, stair nosings, and ramp surfaces.

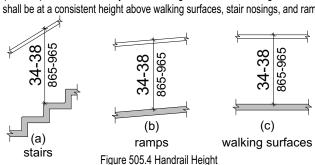

505.5 Clearance. Clearance between handrail gripping surfaces and adjacent surfaces shall be 1 1/2 inches (38 mm) minimum. 1½ min

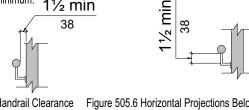


Figure 505.5 Handrail Clearance Figure 505.6 Horizontal Projections Below Gripping Surface 505.6 Gripping Surface. Handrail gripping surfaces shall be continuous along their length and shall not be obstructed along their tops or sides. The bottoms of handrail gripping surfaces shall not be obstructed for more than 20 percent of their length. Where provided, horizontal projections shall occur 1 1/2 inches (38 mm) minimum below the bottom of the handrail gripping surface. 505.7.1 Circular Cross Section. Handrail gripping surfaces with a circular cross section shall have an outside diameter of 1 1/4 inches (32 mm) minimum and 2 inches (51 mm) maximum. 505.7.2 Non-Circular Cross Sections. Handrail gripping surfaces with a non-circular cross section shall have a perimeter dimension of 4 inches (100 mm) minimum and 6 1/4 inches (160 mm) maximum, and a cross-section dimension of 2 1/4 inches (57 mm) maximum

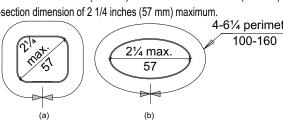


Figure 505.7.2 Handrail Non-Circular Cross Section 505.8 Surfaces. Handrail gripping surfaces and any surfaces adjacent to them shall be free of sharp or abrasive elements and shall have rounded edges. 505.9 Fittings. Handrails shall not rotate within their fittings.

505.10 Handrail Extensions. Handrail gripping surfaces shall extend beyond and in the same direction of stair flights and ramp runs in accordance with 505.10.

505.10.1 Top and Bottom Extension at Ramps. Ramp handrails shall extend horizontally above the landing for 12 inches (305 mm) minimum beyond the top and bottom of ramp runs. Extensions shall return to a wall, guard, or the landing surface, or shall be continuous to the handrail of an 12 min adjacent ramp run. 305 🛴

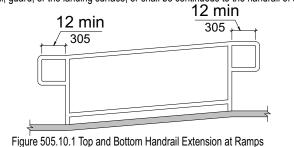


Figure 505.10.1 Top and Bottom Handrail Extension at Ramps 505.10.2 Top Extension at Stairs. At the top of a stair flight, handrails shall extend horizontally above the landing for 12 inches (305 mm) minimum beginning directly above the first riser nosing. Extensions shall return to a wall, guard, or the landing surface, or shall be continuous to the handrail of an adjacent stair flight.

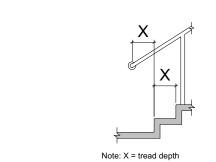


Figure 505.10.2 Top Handrail Extension at Stairs Figure 505.10.3 Bottom Handrail Extension at Stairs 505.10.3 Bottom Extension at Stairs. At the bottom of a stair flight, handrails shall extend at the slope of the stair flight for a horizontal distance at least equal to one tread depth beyond the last riser nosing. Extension shall return to a wall, guard, or the landing surface, or shall be continuous to the handrail of an adjacent stair flight.

CHAPTER 6: PLUMBING ELEMENTS AND FACILITIES 602 Drinking Fountains 602.2 Clear Floor Space. Units shall have a clear floor or ground space complying with 305 positioned for a forward approach and centered on the unit. Knee and toe clearance complying

with 306 shall be provided EXCEPTION: A parallel approach complying with 305 shall be permitted at units for children's use where the spout is 30 inches (760 mm) maximum above the finish floor or ground and is 3 1/2 inches (90 mm) maximum from the front edge of the unit, including bumpers. 602.3 Operable Parts. Operable parts shall comply with 309.

602.4 Spout Height. Spout outlets shall be 36 inches (915 mm) maximum above the finish 602.5 Spout Location. The spout shall be located 15 inches (380 mm) minimum from the vertical support and 5 inches (125 mm) maximum from the front edge of the unit, including

bumpers. 15 min 5 max Figure 602.5 Drinking Fountain Spout Location

602.6 Water Flow. The spout shall provide a flow of water 4 inches (100 mm) high minimum and shall be located 5 inches (125 mm) maximum from the front of the unit. The angle of the water stream shall be measured horizontally relative to the front face of the unit. Where spouts are located less than 3 inches (75 mm) of the front of the unit, the angle of the water stream shall be 30 degrees maximum. Where spouts are located between 3 inches (75 mm) and 5 inches (125 mm) maximum from the front of the unit, the angle of the water stream shall be 15 degrees maximur

602.7 Drinking Fountains for Standing Persons. Spout outlets of drinking fountains for standing persons shall be 38 inches (965 mm) minimum and 43 inches (1090 mm) maximum above the finish floor or ground. 603 Toilet and Bathing Rooms


603.2 Clearances. Clearances shall comply with 603.2. 603.2.1 Turning Space. Turning space complying with 304 shall be provided within the room. 603.2.2 Overlap. Required clear floor spaces, clearance at fixtures, and turning space shall be permitted to overlap.

603.2.3 Door Swing. Doors shall not swing into the clear floor space or clearance required for any fixture. Doors shall be permitted to swing into the required turning space. 603.3 Mirrors. Mirrors located above lavatories or countertops shall be installed with the bottom

edge of the reflecting surface 40 inches (1015 mm) maximum above the finish floor or ground. Mirrors not located above lavatories or countertops shall be installed with the bottom edge of the reflecting surface 35 inches (890 mm) maximum above the finish floor or ground. 603.4 Coat Hooks and Shelves. Coat hooks shall be located within one of the reach ranges specified in 308. Shelves shall be located 40 inches (1015 mm) minimum and 48 inches (1220 mm) maximum above the finish floor.

604 Water Closets and Toilet Compartments

604.2 Location. The water closet shall be positioned with a wall or partition to the rear and to one side. The centerline of the water closet shall be 16 inches (405 mm) minimum to 18 inches (455 mm) maximum from the side wall or partition, except that the water closet shall be 17 inches (430 mm) minimum and 19 inches (485 mm) maximum from the side wall or partition in the ambulatory accessible toilet compartment specified in 604.8.2. Water closets shall be arranged for a left-hand or right-hand approach.

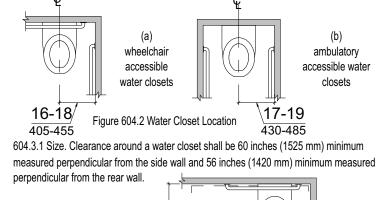


60 min 1525
Figure 604.3.1 Size of Clearance at Water Closets 604.3.2 Overlap. The required clearance around the water closet shall be permitted to overlap the water closet, associated grab bars, dispensers, sanitary napkin disposal units, coat hooks, shelves, accessible routes, clear floor space and clearances required at other fixtures, and the

closet clearance 604.4 Seats. The seat height of a water closet above the finish floor shall be 17 inches (430 mm) minimum and 19 inches (485 mm) maximum measured to the top of the seat. Seats shall not be sprung to return to a lifted position.

turning space. No other fixtures or obstructions shall be located within the required water

604.5 Grab Bars. Grab bars for water closets shall comply with 609. Grab bars shall be provided on the side wall closest to the water closet and on the rear wall. 604.5.1 Side Wall. The side wall grab bar shall be 42 inches (1065 mm) long minimum,

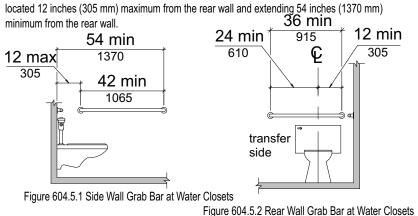

604.5.2 Rear Wall. The rear wall grab bar shall be 36 inches (915 mm) long minimum and extend from the centerline of the water closet 12 inches (305 mm) minimum on one side and 24 inches (610 mm) minimum on the other side.

604.6 Flush Controls. Flush controls shall be hand operated or automatic. Hand operated flush controls shall comply with 309. Flush controls shall be located on the open side of the water closet except in ambulatory accessible compartments complying with 604.8.2. 604.7 Dispensers. Toilet paper dispensers shall comply with 309.4 and shall be 7 inches (180

mm) minimum and 9 inches (230 mm) maximum in front of the water closet measured to the centerline of the dispenser. The outlet of the dispenser shall be 15 inches (380 mm) minimum and 48 inches (1220 mm) maximum above the finish floor and shall not be located behind grab bars. Dispensers shall not be of a type that controls delivery or that does not allow continuous paper flow.

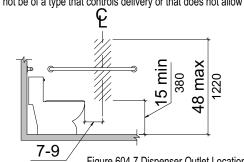


Figure 604.7 Dispenser Outlet Location 604.8 Toilet Compartments. Wheelchair accessible toilet compartments shall meet the requirements of 604.8.1 and 604.8.3. Compartments containing more than one plumbing fixture shall comply with 603. Ambulatory accessible compartments shall comply with 604.8.2 and

604.8.1 Wheelchair Accessible Compartments. Wheelchair accessible compartments shall comply

604.8.1.1 Size. Wheelchair accessible compartments shall be 60 inches (1525 mm) wide minimum measured perpendicular to the side wall, and 56 inches (1420 mm) deep minimum for wall hung water closets and 59 inches (1500 mm) deep minimum for floor mounted water closets measured perpendicular to the rear wall. Wheelchair accessible compartments for children's use shall be 60 inches (1525 mm) wide minimum measured perpendicular to the

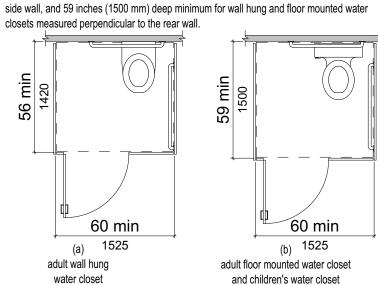


Figure 604.8.1.1 Size of Wheelchair Accessible Toilet Compartment 604.8.1.2 Doors. Toilet compartment doors, including door hardware, shall comply with 404 except that if the approach is to the latch side of the compartment door, clearance between the door side of the compartment and any obstruction shall be 42 inches (1065 mm) minimum. Doors shall be located in the front partition or in the side wall or partition farthest from the water closet. Where located in the front partition, the door opening shall be 4 inches (100 mm) maximum from the side wall or partition farthest from the water closet. Where located in the side wall or partition, the door opening shall be 4 inches (100 mm) maximum from the front partition. The door shall be self-closing. A door pull complying with 404.2.7 shall be placed on both sides of the door near the latch. Toilet compartment doors shall not swing into the minimum required compartment area


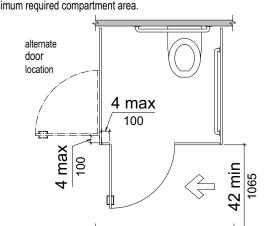


Figure 604.8.1.2 Wheelchair Accessible Toilet Compartment Doors 604.8.1.3 Approach. Compartments shall be arranged for left-hand or right-hand approach to the water closet

604.8.1.4 Toe Clearance. The front partition and at least one side partition shall provide a toe clearance of 9 inches (230 mm) minimum above the finish floor and 6 inches (150 mm) deep minimum beyond the compartment-side face of the partition, exclusive of partition support members. Compartments for children's use shall provide a toe clearance of 12 inches (305

mm) minimum above the finish floor. EXCEPTION: Toe clearance at the front partition is not required in a compartment greater than 62 inches (1575 mm) deep with a wall-hung water closet or 65 inches (1650 mm) deep with a floor-mounted water closet. Toe clearance at the side partition is not required in a compartment greater than 66 inches (1675 mm) wide. Toe clearance at the front partition is

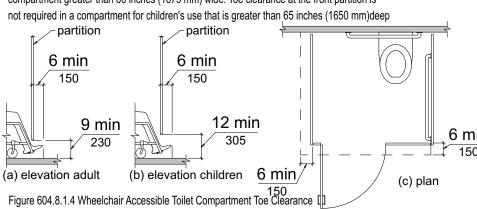


604.8.1.5 Grab Bars. Grab bars shall comply with 609. A side-wall grab bar complying with 604.5.1 shall be provided and shall be located on the wall closest to the water closet. In addition, a rear-wall grab bar complying with 604.5.2 shall be provided. 604.8.2 Ambulatory Accessible Compartments. Ambulatory accessible compartments shall comply

604.8.2.1 Size. Ambulatory accessible compartments shall have a depth of 60 inches (1525 mm) minimum and a width of 35 inches (890 mm) minimum and 37 inches (940 mm)

604.8.2.2 Doors. Toilet compartment doors, including door hardware, shall comply with 404, except that if the approach is to the latch side of the compartment door, clearance between the door side of the compartment and any obstruction shall be 42 inches (1065 mm) minimum. The door shall be self-closing. A door pull complying with 404.2.7 shall be placed on both sides of the door near the latch. Toilet compartment doors shall not swing into the minimum required compartment area.

604.8.2.3 Grab Bars. Grab bars shall comply with 609. A side-wall grab bar complying with 604.5.1 shall be provided on both sides of the compartment. 60 min

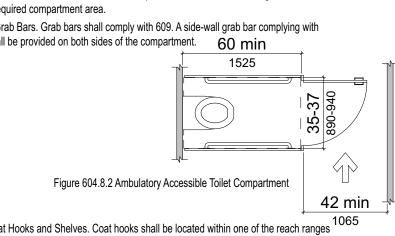

604.8.3 Coat Hooks and Shelves. Coat hooks shall be located within one of the reach ranges specified in 308. Shelves shall be located 40 inches (1015 mm) minimum and 48 inches (1220 mm) maximum above the finish floor

604.9 Water Closets and Toilet Compartments for Children's Use. Water closets and toilet compartments for children's use shall comply with 604.9.

604.9.1 Location. The water closet shall be located with a wall or partition to the rear and to one side. The centerline of the water closet shall be 12 inches (305 mm) minimum and 18 inches (455 mm) maximum from the side wall or partition, except that the water closet shall be 17 inches (430 mm) minimum and 19 inches (485 mm) maximum from the side wall or partition in the ambulatory accessible toilet compartment specified in 604.8.2. Compartments shall be arranged for left-hand or right-hand approach to the water closet. 604.9.2 Clearance. Clearance around a water closet shall comply with 604.3.

604.9.3 Height. The height of water closets shall be 11 inches (280 mm) minimum and 17 inches (430 mm) maximum measured to the top of the seat. Seats shall not be sprung to return to a lifted position. 604.9.4 Grab Bars. Grab bars for water closets shall comply with 604.5. 604.9.5 Flush Controls. Flush controls shall be hand operated or automatic. Hand operated flush controls shall comply with 309.2 and 309.4 and shall be installed 36 inches (915 mm) maximum above the finish floor. Flush controls shall be located on the open side of the water

closet except in ambulatory accessible compartments complying with 604.8.2. 604.9.6 Dispensers. Toilet paper dispensers shall comply with 309.4 and shall be 7 inches (180 mm) minimum and 9 inches (230 mm) maximum in front of the water closet measured to the centerline of the dispenser. The outlet of the dispenser shall be 14 inches (355 mm) minimum and 19 inches (485 mm) maximum above the finish floor. There shall be a clearance of 1 1/2 inches (38 mm) minimum below the grab bar. Dispensers shall not be of a type that controls delivery or that does not allow continuous paper flow. 604.9.7 Toilet Compartments. Toilet compartments shall comply with 604.8.

605.2 Height and Depth. Urinals shall be the stall-type or the wall-hung type with the rim 17 inches (430 mm) maximum above the finish floor or ground. Urinals shall be 13 1/2 inches (345 mm) deep minimum measured from the outer face of the urinal rim to the back of the

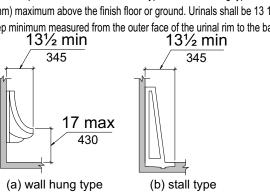


Figure 605.2 Height and Depth of Urinals 605.3 Clear Floor Space. A clear floor or ground space complying with 305 positioned for forward approach shall be provided. 605.4 Flush Controls. Flush controls shall be hand operated or automatic. Hand operated flush controls shall comply with 309. 606 Lavatories and Sinks


606.3 Height. Lavatories and sinks shall be installed with the front of the higher of the rim or counter surface 34 inches (865 mm) maximum above the finish floor or ground. 606.4 Faucets. Controls for faucets shall comply with 309. Hand-operated metering faucets shall remain open for 10 seconds minimum. 606.5 Exposed Pipes and Surfaces. Water supply and drain pipes under lavatories and sinks shall be insulated or otherwise configured to protect against contact. There shall be no sharp

606.2 Clear Floor Space. A clear floor space complying with 305, positioned for a forward

approach, and knee and toe clearance complying with 306 shall be provided.

607 Bathtubs 607.2 Clearance. Clearance in front of bathtubs shall extend the length of the bathtub and shall be 30 inches (760 mm) wide minimum. A lavatory complying with 606 shall be permitted at the control end of the clearance. Where a permanent seat is provided at the head end of

or abrasive surfaces under lavatories and sinks.

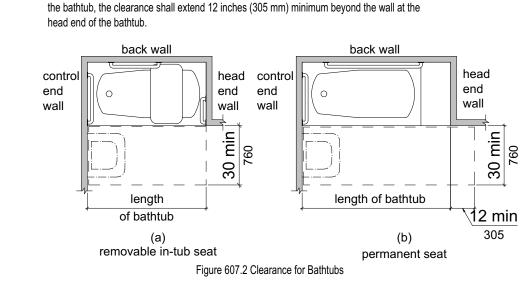

607.3 Seat. A permanent seat at the head end of the bathtub or a removable in-tub seat shall be provided. Seats shall comply with 610. 607.4 Grab Bars. Grab bars for bathtubs shall comply with 609 and shall be provided in accordance with 607.4.1 or 607.4.2. 607.4.1 Bathtubs With Permanent Seats. For bathtubs with permanent seats, grab bars shall be provided in accordance with 607.4.1.



08.08.2025

REVISIONS

ISSUE DATE:

REF. PLAN


19-057-001 Sheet Number:

Figure 607.4.2 Grab Bars for Bathtubs with Removable In-Tub Seats 607.4.2 Bathtubs Without Permanent Seats. For bathtubs without permanent seats, grab bars shall comply with 607.4.2. 607.4.2.1 Back Wall. Two grab bars shall be installed on the back wall, one located in accordance with 609.4 and other located 8 inches (205 mm) minimum and 10 inches (255

mm) maximum above the rim of the bathtub. Each grab bar shall be 24 inches (610 mm) long minimum and shall be installed 24 inches (610 mm) maximum from the head end wall and 12 inches (305 mm) maximum from the control end wall.

607.4.2.2 Control End Wall. A grab bar 24 inches (610 mm) long minimum shall be installed on the control end wall at the front edge of the bathtub.

607.4.2.3 Head End Wall. A grab bar 12 inches (305 mm) long minimum shall be installed on the head end wall at the front edge of the bathtub.

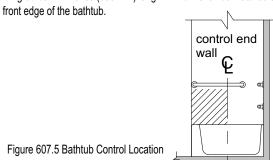

607.5 Controls. Controls, other than drain stoppers, shall be located on an end wall. Controls shall be between the bathtub rim and grab bar, and between the open side of the bathtub and the centerline of the width of the bathtub. Controls shall comply with 309.4.


607.6 Shower Spray Unit and Water. A shower spray unit with a hose 59 inches (1500 mm) long minimum that can be used both as a fixed-position shower head and as a hand-held shower shall be provided. The shower spray unit shall have an on/off control with a non-positive shut-off. If an adjustable-height shower head on a vertical bar is used, the bar shall be installed so as not to obstruct the use of grab bars. Bathtub shower spray units shall deliver water that is 120°F (49°C) maximum.

607.7 Bathtub Enclosures. Enclosures for bathtubs shall not obstruct controls, faucets, shower and spray units or obstruct transfer from wheelchairs onto bathtub seats or into bathtubs. Enclosures on bathtubs shall not have tracks installed on the rim of the open face of the

608 Shower Compartments

608.2 Size and Clearances for Shower Compartments. Shower compartments shall have sizes and clearances complying with 608.2.

608.2.1 Transfer Type Shower Compartments. Transfer type shower compartments shall be 36 inches (915 mm) by 36 inches (915 mm) clear inside dimensions measured at the center points of opposing sides and shall have a 36 inch (915 mm) wide minimum entry on the face of the shower compartment. Clearance of 36 inches (915 mm) wide minimum by 48 inches 1220 mm) long minimum measured from the control wall shall be provide

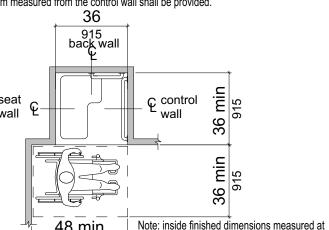

the center points of opposing sides Figure 608.2.1 Transfer Type Shower Compartment Size and Clearance 608.2.2 Standard Roll-In Type Shower Compartments. Standard roll-in type shower compartments shall be 30 inches (760 mm) wide minimum by 60 inches (1525 mm) deep minimum clear inside dimensions measured at center points of opposing sides and shall have a 60 inches (1525 mm) wide minimum entry on the face of the shower compartment.

608.2.2.1 Clearance. A 30 inch (760 mm) wide minimum by 60 inch (1525 mm) long minimum


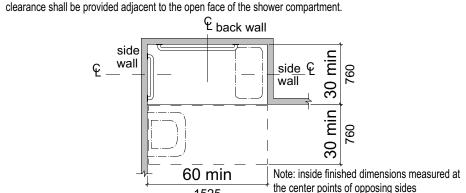


Figure 608.2.2 Standard Roll-In Type Shower Compartment Size and Clearance 608.2.3 Alternate Roll-In Type Shower Compartments. Alternate roll-in type shower compartments shall be 36 inches (915 mm) wide and 60 inches (1525 mm) deep minimum clear inside dimensions measured at center points of opposing sides. A 36 inch (915 mm) wide minimum entry shall be provided at one end of the long side of the compartment.

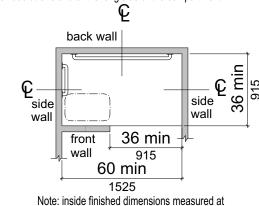

the center points of opposing sides Figure 608.2.3 Alternate Roll-In Type Shower Compartment Size and Clearance

608.3 Grab Bars. Grab bars shall comply with 609 and shall be provided in accordance with 608.3. Where multiple grab bars are used, required horizontal grab bars shall be installed at the same height above the finish floor.

608.3.1 Transfer Type Shower Compartments. In transfer type compartments, grab bars shall be provided across the control wall and back wall to a point 18 inches (455 mm) from the control wall.

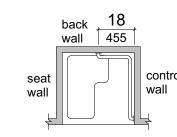


Figure 608.3.1 Grab Bars for Transfer Type Showers

608.3.2 Standard Roll-In Type Shower Compartments. Where a seat is provided in standard roll-in type shower compartments, grab bars shall be provided on the back wall and the side wall opposite the seat. Grab bars shall not be provided above the seat. Where a seat is not provided in standard roll-in type shower compartments, grab bars shall be provided on three


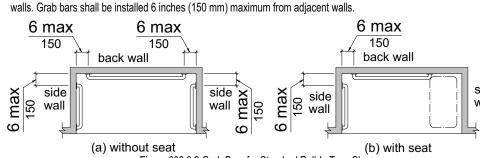


Figure 608.3.2 Grab Bars for Standard Roll-In Type Showers 608.3.3 Alternate Roll-In Type Shower Compartments. In alternate roll-in type shower compartments, grab bars shall be provided on the back wall and the side wall farthest from the compartment entry. Grab bars shall not be provided above the seat. Grab bars shall be installed 6 inches (150 mm) maximum from adjacent walls.

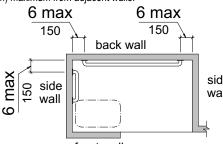

front wall Figure 608.3.3 Grab Bars for Alternate Roll-In Type Showers

608.4 Seats. A folding or non-folding seat shall be provided in transfer type shower compartments. A folding seat shall be provided in roll-in type showers required in transient lodging guest rooms with mobility features complying with 806.2. Seats shall comply with 610.

608.5 Controls. Controls, faucets, and shower spray units shall comply with 309.4.

608.5.1 Transfer Type Shower Compartments. In transfer type shower compartments, the controls, faucets, and shower spray unit shall be installed on the side wall opposite the seat 38 inches (965 mm) minimum and 48 inches (1220 mm) maximum above the shower floor and shall be located on the control wall 15 inches (380 mm) maximum from the centerline of the seat toward the shower opening.



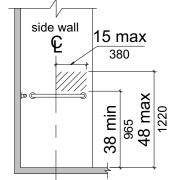


Figure 608.5.1 Transfer Type Shower Compartment Control Location 608.5.2 Standard Roll-In Type Shower Compartments. In standard roll-in type shower compartments, the controls, faucets, and shower spray unit shall be located above the grab bar, but no higher than 48 inches (1220 mm) above the shower floor. Where a seat is provided, the controls, faucets, and shower spray unit shall be installed on the back wall adjacent to the seat wall and shall be located 27 inches (685 mm) maximum from the seat

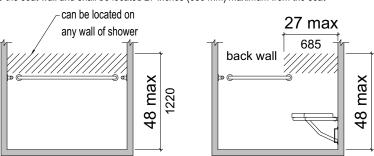

(a) without seat (b) with seat

Figure 608.5.2 Standard Roll-In Type Shower Compartment Control Location 608.5.3 Alternate Roll-In Type Shower Compartments. In alternate roll-in type shower bar, but no higher than 48 inches (1220 mm) above the shower floor. Where a seat is provided, the controls, faucets, and shower spray unit shall be located on the side wall shower spray unit shall be installed on the side wall farthest from the compartment entry.

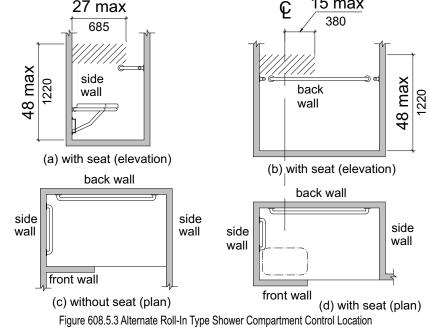

608.6 Shower Spray Unit and Water. A shower spray unit with a hose 59 inches (1500 mm) long minimum that can be used both as a fixed-position shower head and as a hand-held shower shall be provided. The shower spray unit shall have an on/off control with a non-positive shut-off. If an adjustable-height shower head on a vertical bar is used, the bar shall be installed so as not to obstruct the use of grab bars. Shower spray units shall deliver water that is 120°F (49°C) maximum.

high maximum in accordance with 303. In transfer type shower compartments, thresholds 1/2 inch (13 mm) high maximum shall be beveled, rounded, or vertical. 608.8 Shower Enclosures. Enclosures for shower compartments shall not obstruct controls,

608.7 Thresholds. Thresholds in roll-in type shower compartments shall be 1/2 inch (13 mm)

faucets, and shower spray units or obstruct transfer from wheelchairs onto shower seats. 609 Grab Bars 609.1 General. Grab bars in toilet facilities and bathing facilities shall comply with 609. 609.2 Cross Section. Grab bars shall have a cross section complying with 609.2.1 or 609.2.2. 609.2.1 Circular Cross Section. Grab bars with circular cross sections shall have an outside diameter of 1 1/4 inches (32 mm) minimum and 2 inches (51 mm) maximum.

609.2.2 Non-Circular Cross Section. Grab bars with non-circular cross sections shall have a cross-section dimension of 2 inches (51 mm) maximum and a perimeter dimension of 4 inches (100 mm) minimum and 4.8 inches (120 mm) maximum.


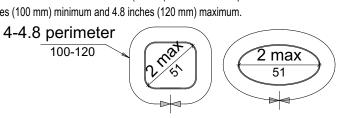


Figure 609.2.2 Grab Bar Non-Circular Cross Section

609.3 Spacing. The space between the wall and the grab bar shall be 1 1/2 inches (38 mm). The space between the grab bar and projecting objects below and at the ends shall be 1 1/2 inches (38 mm) minimum. The space between the grab bar and projecting objects above shall be 12 inches (305 mm) minimum.

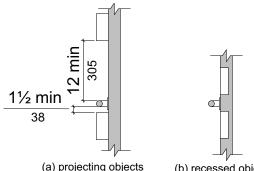

(a) projecting objects (b) recessed objects Figure 609.3 Spacing of Grab Bars

609.4 Position of Grab Bars. Grab bars shall be installed in a horizontal position, 33 inches (840 mm) minimum and 36 inches (915 mm) maximum above the finish floor measured to the top of the gripping surface, except that at water closets for children's use complying with 604.9, grab bars shall be installed in a horizontal position 18 inches (455 mm) minimum and 27 inches (685 mm) maximum above the finish floor measured to the top of the gripping surface. The height of the lower grab bar on the back wall of a bathtub shall comply with 607.4.1.1 or 607.4.2.1.


609.5 Surface Hazards. Grab bars and any wall or other surfaces adjacent to grab bars shall be free of sharp or abrasive elements and shall have rounded edges.


609.6 Fittings. Grab bars shall not rotate within their fittings.

609.7 Installation. Grab bars shall be installed in any manner that provides a gripping surface at the specified locations and that does not obstruct the required clear floor space. 609.8 Structural Strength. Allowable stresses shall not be exceeded for materials used when a vertical or horizontal force of 250 pounds (1112 N) is applied at any point on the grab bar, fastener, mounting device, or supporting structure.

610 Seats

610.2 Bathtub Seats. The top of bathtub seats shall be 17 inches (430 mm) minimum and 19 inches (485 mm) maximum above the bathroom finish floor. The depth of a removable in-tub seat shall be 15 inches (380 mm) minimum and 16 inches (405 mm) maximum. The seat shall be capable of secure placement. Permanent seats at the head end of the bathtub shall be 15 inches (380 mm) deep minimum and shall extend from the back wall to or beyond the

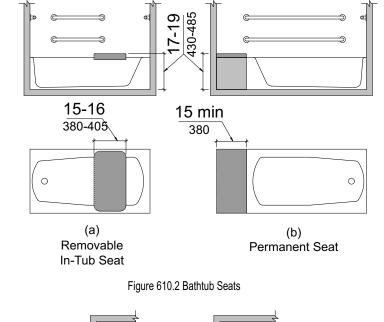

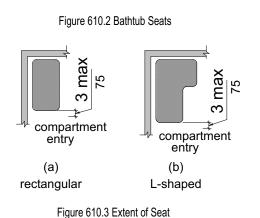

610.3 Shower Compartment Seats. Where a seat is provided in a standard roll-in shower compartment, it shall be a folding type, shall be installed on the side wall adjacent to the controls, and shall extend from the back wall to a point within 3 inches (75 mm) of the compartment entry. Where a seat is provided in an alternate roll-in type shower compartment. it shall be a folding type, shall be installed on the front wall opposite the back wall, and shall extend from the adjacent side wall to a point within 3 inches (75 mm) of the compartment entry. In transfer-type showers, the seat shall extend from the back wall to a point within 3 inches (75 mm) of the compartment entry. The top of the seat shall be 17 inches (430 mm) minimum and 19 inches (485 mm) maximum above the bathroom finish floor. Seats shall comply with 610.3.1 or 610.3.2.


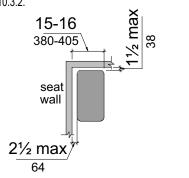


Figure 610.3.1 Rectangular Shower Seat

610.3.1 Rectangular Seats. The rear edge of a rectangular seat shall be 2 1/2 inches (64 mm) maximum and the front edge 15 inches (380 mm) minimum and 16 inches (405 mm) maximum from the seat wall. The side edge of the seat shall be 1 1/2 inches (38 mm) maximum from the adjacent wall.

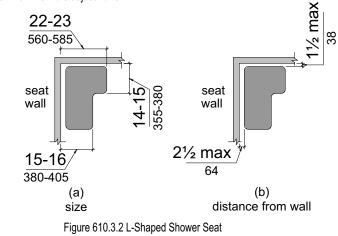

610.3.2 L-Shaped Seats. The rear edge of an L-shaped seat shall be 2 1/2 inches (64 mm) maximum and the front edge 15 inches (380 mm) minimum and 16 inches (405 mm) maximum from the seat wall. The rear edge of the "L" portion of the seat shall be 1 1/2 inches (38 mm) maximum from the wall and the front edge shall be 14 inches (355 mm) minimum and 15 inches (380 mm) maximum from the wall. The end of the "L" shall be 22 inches (560 mm) minimum and 23 inches maximum (585 mm) from the main seat wall.

610.4 Structural Strength. Allowable stresses shall not be exceeded for materials used when a vertical or horizontal force of 250 pounds (1112 N) is applied at any point on the seat, fastener, mounting device, or supporting structure.

611 Washing Machines and Clothes Dryers

611.2 Clear Floor Space. A clear floor or ground space complying with 305 positioned for parallel approach shall be provided. The clear floor or ground space shall be centered on the

611.3 Operable Parts. Operable parts, including doors, lint screens, and detergent and bleach compartments shall comply with 309.

611.4 Height. Top loading machines shall have the door to the laundry compartment located 36 inches (915 mm) maximum above the finish floor. Front loading machines shall have the bottom of the opening to the laundry compartment located 15 inches (380 mm) minimum and 36 inches (915 mm) maximum above the finish floor.

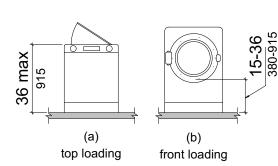


Figure 611.4 Height of Laundry Compartment Opening

612 Saunas and Steam Rooms

612.2 Bench. Where seating is provided in saunas and steam rooms, at least one bench shall comply with 903. Doors shall not swing into the clear floor space required by 903.2. 612.3 Turning Space. A turning space complying with 304 shall be provided within saunas and

CHAPTER 7: COMMUNICATION ELEMENTS AND FEATURES

702 Fire Alarm Systems 702.1 General. Fire alarm systems shall have permanently installed audible and visible alarms complying with NFPA 72 (1999 or 2002 edition) (incorporated by reference, see "Referenced Standards" in Chapter 1), except that the maximum allowable sound level of audible notification appliances complying with section 4-3.2.1 of NFPA 72 (1999 edition) shall have a sound level no more than 110 dB at the minimum hearing distance from the audible appliance. In addition, alarms in guest rooms required to provide communication features shall comply with sections 4-3 and 4-4 of NFPA 72 (1999 edition) or sections

7.4 and 7.5 of NFPA 72 (2002 edition).

703.1 General. Signs shall comply with 703. Where both visual and tactile characters are required, either one sign with both visual and tactile characters, or two separate signs, one with visual, and one with tactile characters, shall be provided. 703.2 Raised Characters. Raised characters shall comply with 703.2 and shall be duplicated in braille complying with 703.3. Raised characters shall be installed in accordance with 703.4.

703.2.1 Depth. Raised characters shall be 1/32 inch (0.8 mm) minimum above their background. 703.2.2 Case. Characters shall be uppercase.

703.2.3 Style. Characters shall be sans serif. Characters shall not be italic, oblique, script, highly decorative, or of other unusual forms.

703.2.4 Character Proportions. Characters shall be selected from fonts where the width of the uppercase letter "O" is 55 percent minimum and 110 percent maximum of the height of the uppercase letter "I". 703.2.5 Character Height. Character height measured vertically from the baseline of the character shall be 5/8 inch (16 mm) minimum and 2 inches (51 mm) maximum based on the height of the uppercase letter

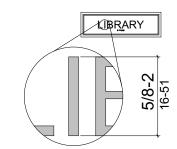


Figure 703.2.5 Height of Raised Characters

703.2.6 Stroke Thickness. Stroke thickness of the uppercase letter "I" shall be 15 percent maximum of the height of the character.

703.2.7 Character Spacing. Character spacing shall be measured between the two closest points of adjacent raised characters within a message, excluding word spaces. Where characters have rectangular cross sections, spacing between individual raised characters shall be 1/8 inch (3.2 mm) minimum and 4 times the raised character stroke width maximum. Where characters have other cross sections, spacing between individual raised characters shall be 1/16 inch (1.6 mm) minimum and 4 times the raised character stroke width maximum at the base of the cross sections, and 1/8 inch (3.2 mm) minimum and 4 times the raised character stroke width maximum at the top of the cross sections. Characters shall be separated from raised borders and decorative elements 3/8 inch (9.5 mm) minimum.

703.2.8 Line Spacing. Spacing between the baselines of separate lines of raised characters within a message shall be 135 percent minimum and 170 percent maximum of the raised character height.

703.3 Braille. Braille shall be contracted (Grade 2) and shall comply with 703.3 and 703.4.

703.3.1 Dimensions and Capitalization. Braille dots shall have a domed or rounded shape and shall comply with Table 703.3.1. The indication of an uppercase letter or letters shall only be used before the first word of sentences, proper nouns and names, individual letters of the alphabet, initials, and acronyms.

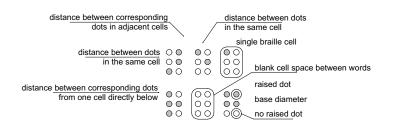


Figure 703.3.1 Braille Measurement

703.3.2 Position. Braille shall be positioned below the corresponding text. If text is multi-lined, braille shall be placed below the entire text. Braille shall be separated 3/8 inch (9.5 mm) minimum from any other

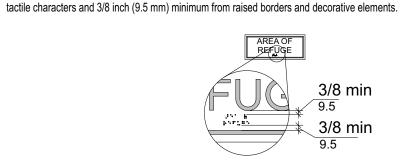


Figure 703.3.2 Position of Braille

703.4 Installation Height and Location. Signs with tactile characters shall comply with 703.4. 703.4.1 Height Above Finish Floor or Ground. Tactile characters on signs shall be located 48 inches (1220 mm) minimum above the finish floor or ground surface, measured from the baseline of the lowest tactile character and 60 inches (1525 mm) maximum above the finish floor or ground surface, measured from

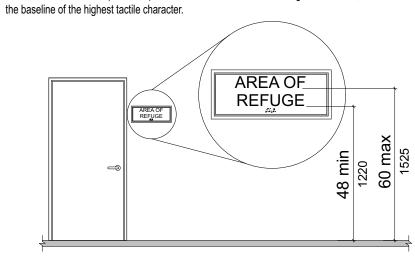


Figure 703.4.1 Height of Tactile Characters Above Finish Floor or Ground

703.4.2 Location. Where a tactile sign is provided at a door, the sign shall be located alongside the door at the latch side. Where a tactile sign is provided at double doors with one active leaf, the sign shall be located on the inactive leaf. Where a tactile sign is provided at double doors with two active leafs, the sign shall be located to the right of the right hand door. Where there is no wall space at the latch side of a single door or at the right side of double doors, signs shall be located on the nearest adjacent wall. Signs containing tactile characters shall be located so that a clear floor space of 18 inches (455 mm) minimum by 18 inches (455 mm) minimum, centered on the tactile characters, is provided beyond the arc of any door swing between the closed position and 45 degree open position.

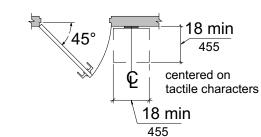


Figure 703.4.2 Location of Tactile Signs at Doors

703.5 Visual Characters. Visual characters shall comply with 703.5. 703.5.1 Finish and Contrast. Characters and their background shall have a non-glare finish. Characters shall contrast with their background with either light characters on a dark background or dark characters on a light background.

703.5.2 Case. Characters shall be uppercase or lowercase or a combination of both.

703.5.3 Style. Characters shall be conventional in form. Characters shall not be italic, oblique, script, highly decorative, or of other unusual forms.

703.5.4 Character Proportions. Characters shall be selected from fonts where the width of the uppercase letter "O" is 55 percent minimum and 110 percent maximum of the height of the uppercase letter "I".

703.5.5 Character Height. Minimum character height shall comply with Table 703.5.5. Viewing distance shall be measured as the horizontal distance between the character and an obstruction preventing further approach towards the sign. Character height shall be based on the uppercase letter "I".

703.5.6 Height From Finish Floor or Ground. Visual characters shall be 40 inches (1015 mm) minimum above the finish floor or ground.


703.5.7 Stroke Thickness. Stroke thickness of the uppercase letter "I" shall be 10 percent minimum and 30 percent maximum of the height of the character.

703.5.8 Character Spacing. Character spacing shall be measured between the two closest points of adjacen characters, excluding word spaces. Spacing between individual characters shall be 10 percent minimum and 35 percent maximum of character height.

703.5.9 Line Spacing. Spacing between the baselines of separate lines of characters within a message shall be 135 percent minimum and 170 percent maximum of the character height.

703.6 Pictograms. Pictograms shall comply with 703.6.

703.6.1 Pictogram Field. Pictograms shall have a field height of 6 inches (150 mm) minimum. Characters and braille shall not be located in the pictogram field.

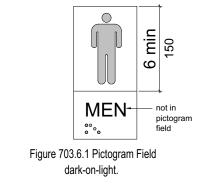

703.6.2 Finish and Contrast. Pictograms and their field shall have a non-glare finish. Pictograms shall contrast with their field with either a light pictogram on a dark field or a dark pictogram on a light field. 703.6.3 Text Descriptors. Pictograms shall have text descriptors located directly below the pictogram field. Text descriptors shall comply with 703.2, 703.3 and 703.4.

703.7 Symbols of Accessibility. Symbols of accessibility shall comply with 703.7.

703.7.1 Finish and Contrast. Symbols of accessibility and their background shall have a non-glare finish. Symbols of accessibility shall contrast with their background with either a light symbol on a dark background or a dark symbol on a light background.

704.1 General. Public telephones shall comply with 704.

704.2 Wheelchair Accessible Telephones. Wheelchair accessible telephones shall comply with 704.2.

04.2.1 Clear Floor or Ground Space. A clear floor or ground space complying with 305 shall be provided. The clear floor or ground space shall not be obstructed by bases, enclosures, or seats. Advisory 704.2.1 Clear Floor or Ground Space. Because clear floor and ground space is required to be unobstructed, telephones, enclosures and related telephone book storage cannot encroach on the required

clear floor or ground space and must comply with the provisions for protruding objects. (See Section 307). 704.2.1.1 Parallel Approach. Where a parallel approach is provided, the distance from the edge of the

telephone enclosure to the face of the telephone unit shall be 10 inches (255 mm) maximum.

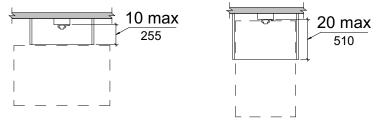


Figure 704.2.1.1 Parallel Approach to Telephone Figure 704.2.1.2 Forward Approach to Telephone

704.2.1.2 Forward Approach. Where a forward approach is provided, the distance from the front edge of a counter within the telephone enclosure to the face of the telephone unit shall be 20 inches (510 mm)

where such service is available.

704.2.2 Operable Parts. Operable parts shall comply with 309. Telephones shall have push-button controls

704.2.3 Telephone Directories. Telephone directories, where provided, shall be located in accordance with

704.2.4 Cord Length. The cord from the telephone to the handset shall be 29 inches (735 mm) long

704.3 Volume Control Telephones. Public telephones required to have volume controls shall be equipped with a receive volume control that provides a gain adjustable up to 20 dB minimum. For incremental volume control, provide at least one intermediate step of 12 dB of gain minimum. An automatic reset shall be provided.

704.4 TTYs. TTYs required at a public pay telephone shall be permanently affixed within, or adjacent to, the telephone enclosure. Where an acoustic coupler is used, the telephone cord shall be sufficiently long to allow connection of the TTY and the telephone receiver.

704.4.1 Height. When in use, the touch surface of TTY keypads shall be 34 inches (865 mm) minimum above the finish floor. 704.5 TTY Shelf. Public pay telephones required to accommodate portable TTYs shall be equipped with a shelf and an electrical outlet within or adjacent to the telephone enclosure. The telephone handset shall be

capable of being placed flush on the surface of the shelf. The shelf shall be capable of accommodating a TTY and shall have 6 inches (150 mm) minimum vertical clearance above the area where the TTY is to be

705 Detectable Warnings 705.1 General. Detectable warnings shall consist of a surface of truncated domes and shall comply with

705.1.1 Dome Size. Truncated domes in a detectable warning surface shall have a base diameter of 0.9 inch (23 mm) minimum and 1.4 inches (36 mm) maximum, a top diameter of 50 percent of the base diameter minimum to 65 percent of the base diameter maximum, and a height of 0.2 inch (5.1 mm).

705.1.2 Dome Spacing. Truncated domes in a detectable warning surface shall have a center-to-center

spacing of 1.6 inches (41 mm) minimum and 2.4 inches (61 mm) maximum, and a base-to-base spacing

of 0.65 inch (17 mm) minimum, measured between the most adjacent domes on a square grid. 705.1.3 Contrast. Detectable warning surfaces shall contrast visually with adjacent walking surfaces either light-on-dark, or dark-on-light.

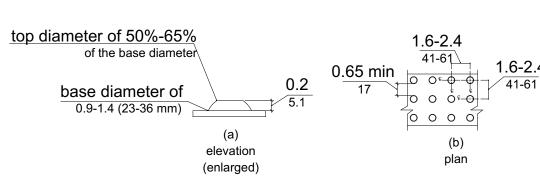


Figure 705.1 Size and Spacing of Truncated Domes

705.2 Platform Edges. Detectable warning surfaces at platform boarding edges shall be 24 inches (610 mm) wide and shall extend the full length of the public use areas of the platform.

706 Assistive Listening Systems

706.2 Receiver Jacks. Receivers required for use with an assistive listening system shall include a 1/8 inch (3.2 mm) standard mono jack.

706.3 Receiver Hearing-Aid Compatibility. Receivers required to be hearing-aid compatible shall interface with telecoils in hearing aids through the provision of neckloops.

706.4 Sound Pressure Level. Assistive listening systems shall be capable of providing a sound pressure level of 110 dB minimum and 118 dB maximum with a dynamic range on the volume control of 50 dB. 706.5 Signal-to-Noise Ratio. The signal-to-noise ratio for internally generated noise in assistive listening systems shall be 18 dB minimum.

706.6 Peak Clipping Level. Peak clipping shall not exceed 18 dB of clipping relative to the peaks of

707 Automatic Teller Machines and Fare Machines

707.2 Clear Floor or Ground Space. A clear floor or ground space complying with 305 shall be provided.

707.3 Operable Parts. Operable parts shall comply with 309. Unless a clear or correct key is provided, each operable part shall be able to be differentiated by sound or touch, without activation.

EXCEPTION: Drive-up only automatic teller machines and fare machines shall not be required to comply with

707.4 Privacy. Automatic teller machines shall provide the opportunity for the same degree of privacy of input and output available to all individuals.

707.5 Speech Output. Machines shall be speech enabled. Operating instructions and orientation, visible

transaction prompts, user input verification, error messages, and all displayed information for full use shall

be accessible to and independently usable by individuals with vision impairments. Speech shall be delivered through a mechanism that is readily available to all users, including but not limited to, an industry standard connector or a telephone handset. Speech shall be recorded or digitized human, or synthesized.

provided for the speech function. 707.5.2 Receipts. Where receipts are provided, speech output devices shall provide audible balance inquiry information, error messages, and all other information on the printed receipt necessary to complete or

707.5.1 User Control. Speech shall be capable of being repeated or interrupted. Volume control shall be

verify the transaction. 707.6 Input. Input devices shall comply with 707.6.

707.6.1 Input Controls. At least one tactilely discernible input control shall be provided for each function. Where provided, key surfaces not on active areas of display screens, shall be raised above surrounding surfaces. Where membrane keys are the only method of input, each shall be tactilely discernable from surrounding surfaces and adjacent keys.

707.6.2 Numeric Keys. Numeric keys shall be arranged in a 12-key ascending or descending telephone keypad layout. The number five key shall be tactilely distinct from the other keys.

707.6.3.1 Contrast. Function keys shall contrast visually from background surfaces. Characters and symbols on key surfaces shall contrast visually from key surfaces. Visual contrast shall be either light-on-dark or

707.6.3.2 Tactile Symbols. Function key surfaces shall have tactile symbols as follows: Enter or Proceed

key: raised circle; Clear or Correct key: raised left arrow; Cancel key: raised letter ex; Add Value key: raised plus sign; Decrease Value key: raised minus sign.

707.7 Display Screen. The display screen shall comply with 707.7. 707.7.1 Visibility. The display screen shall be visible from a point located 40 inches (1015 mm) above the

center of the clear floor space in front of the machine. 707.7.2 Characters. Characters displayed on the screen shall be in a sans serif font. Characters shall be 3/16 inch (4.8 mm) high minimum based on the uppercase letter "I". Characters shall contrast with their background with either light characters on a dark background or dark characters on a light background.

707.8 Braille Instructions. Braille instructions for initiating the speech mode shall be provided. Braille shall

comply with 703.3.

708 Two-Way Communication Systems 708.1 General. Two-way communication systems shall comply with 708.

dwelling unit and a site, building, or floor entrance shall comply with 708.4.

708.3 Handsets. Handset cords, if provided, shall be 29 inches (735 mm) long minimum. 708.4 Residential Dwelling Unit Communication Systems. Communications systems between a residential

708.2 Audible and Visual Indicators. The system shall provide both audible and visual signals.

708.4.1 Common Use or Public Use System Interface. The common use or public use system interface shall include the capability of supporting voice and TTY communication with the residential dwelling unit interface. 08.08.2025

W. OAK ST DENTON, 1


REVISIONS


ISSUE DATE:


REF. PLAN


19-057-001

Sheet Number:

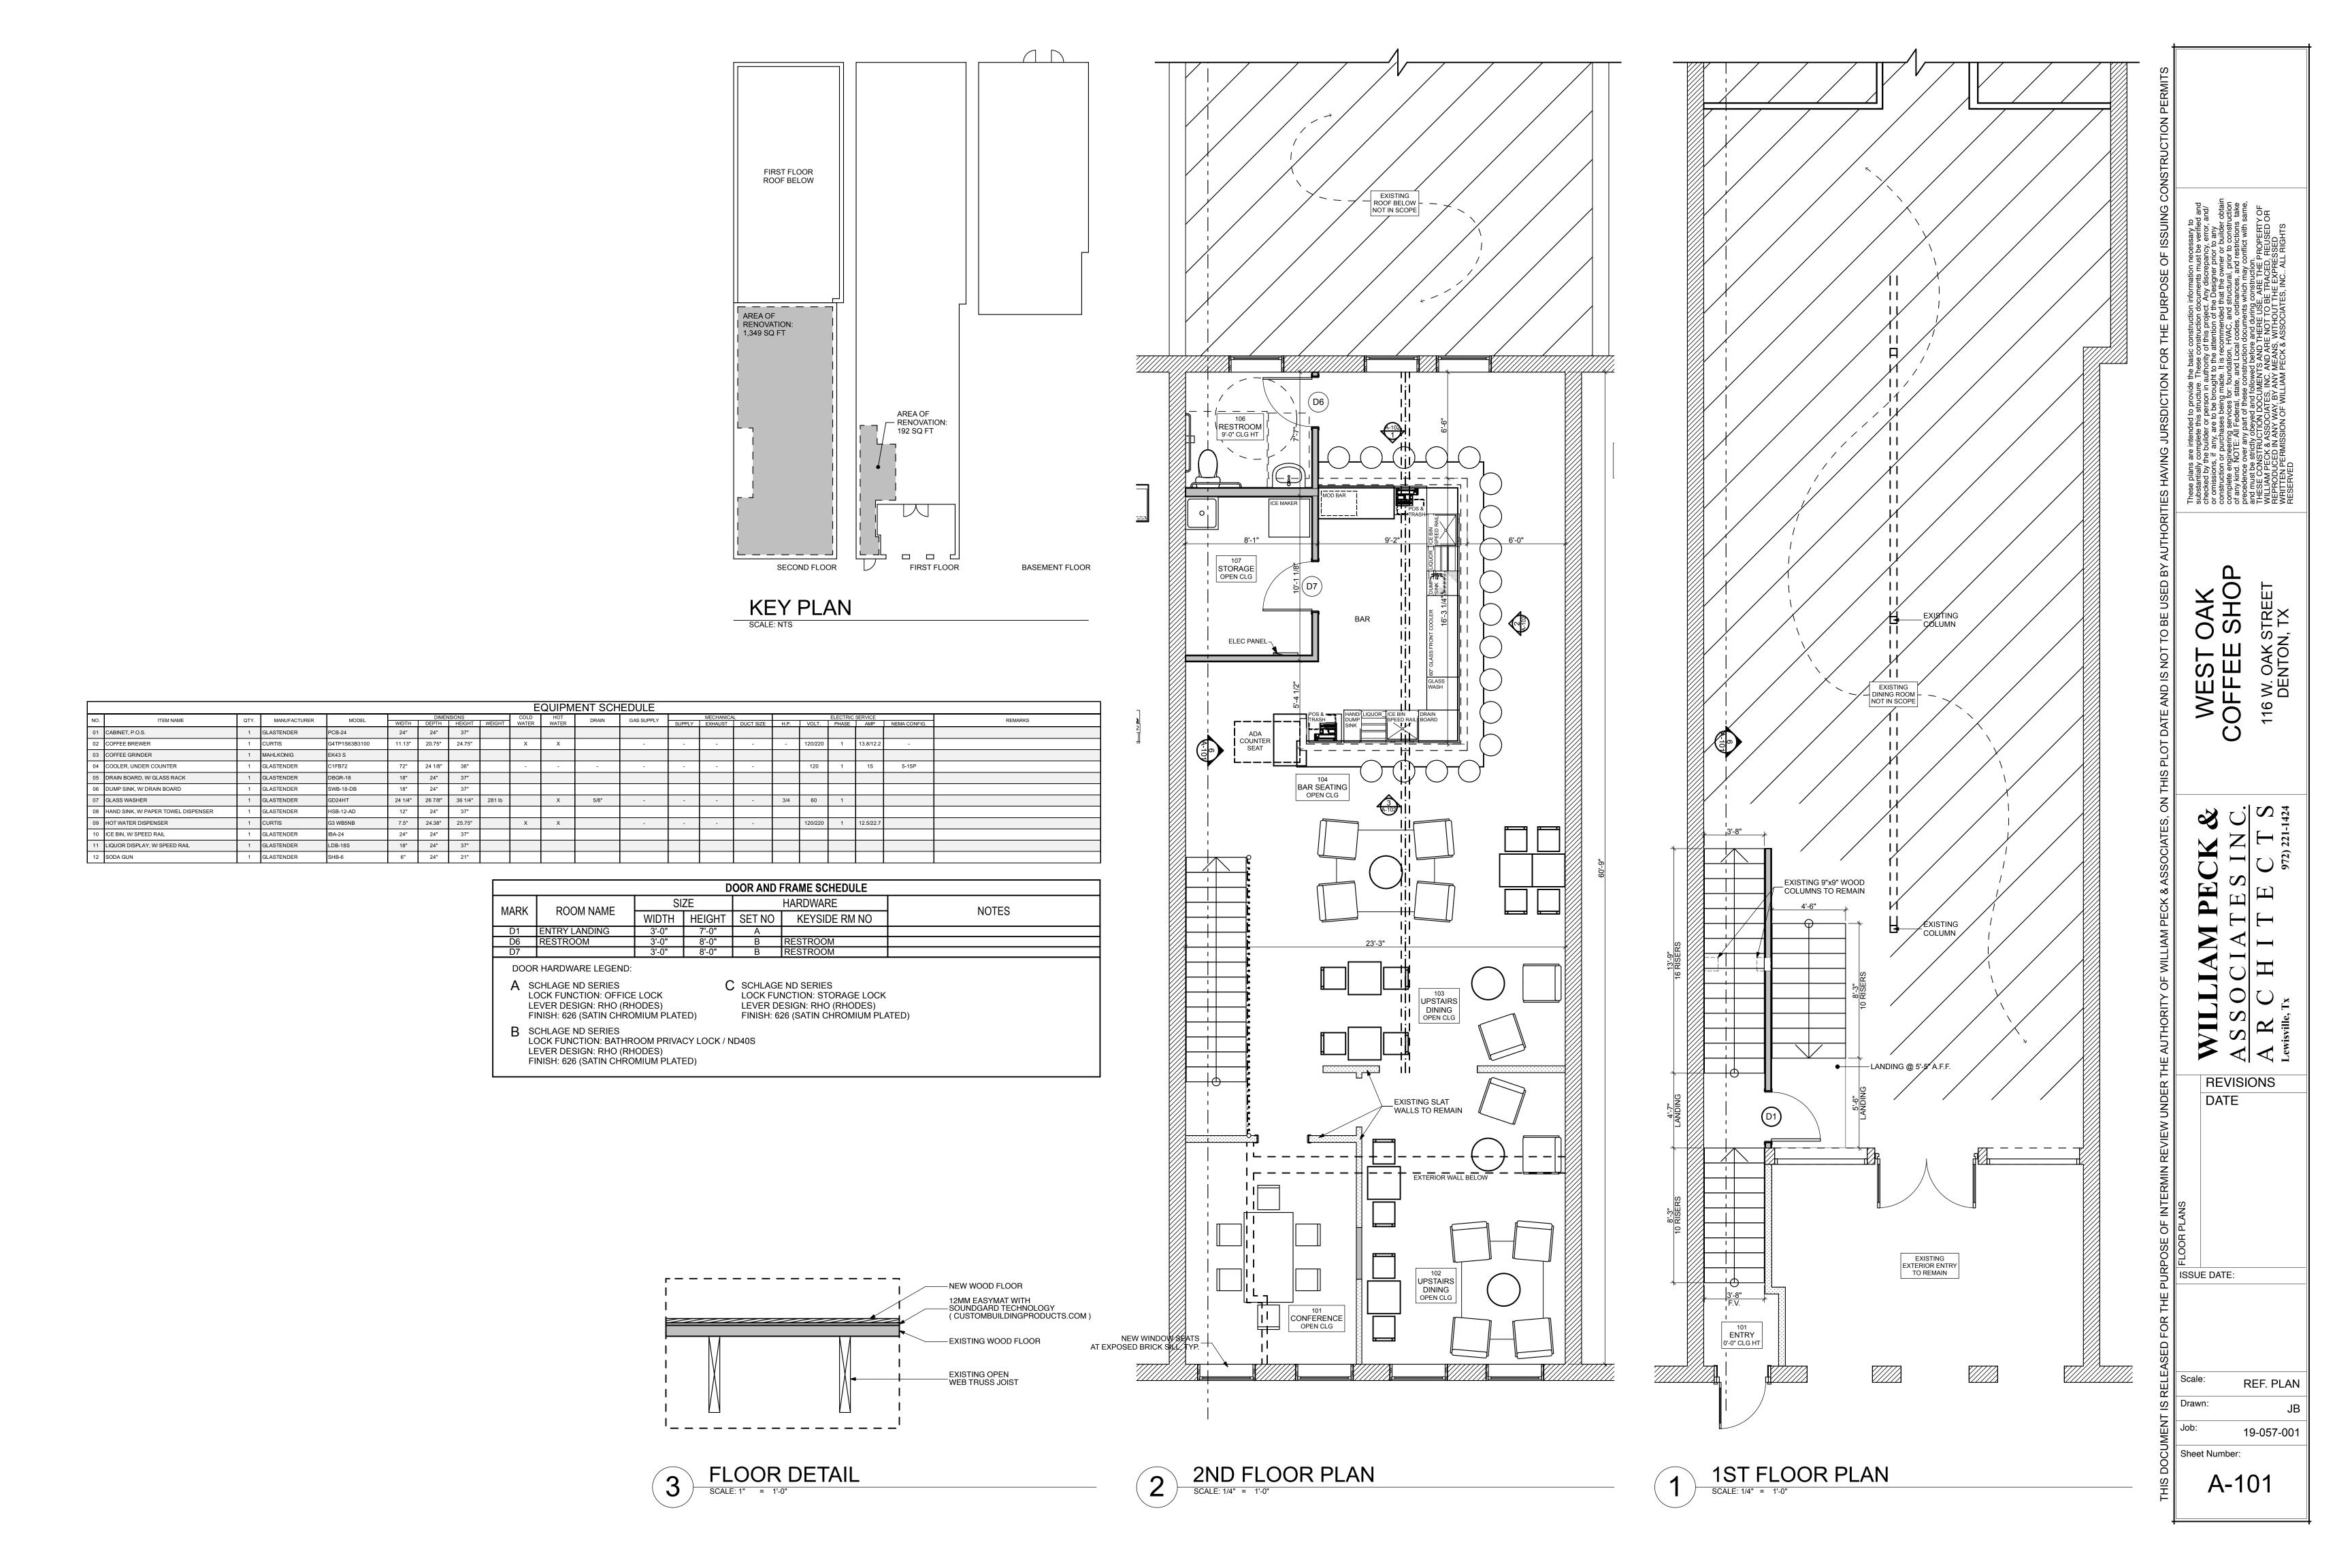

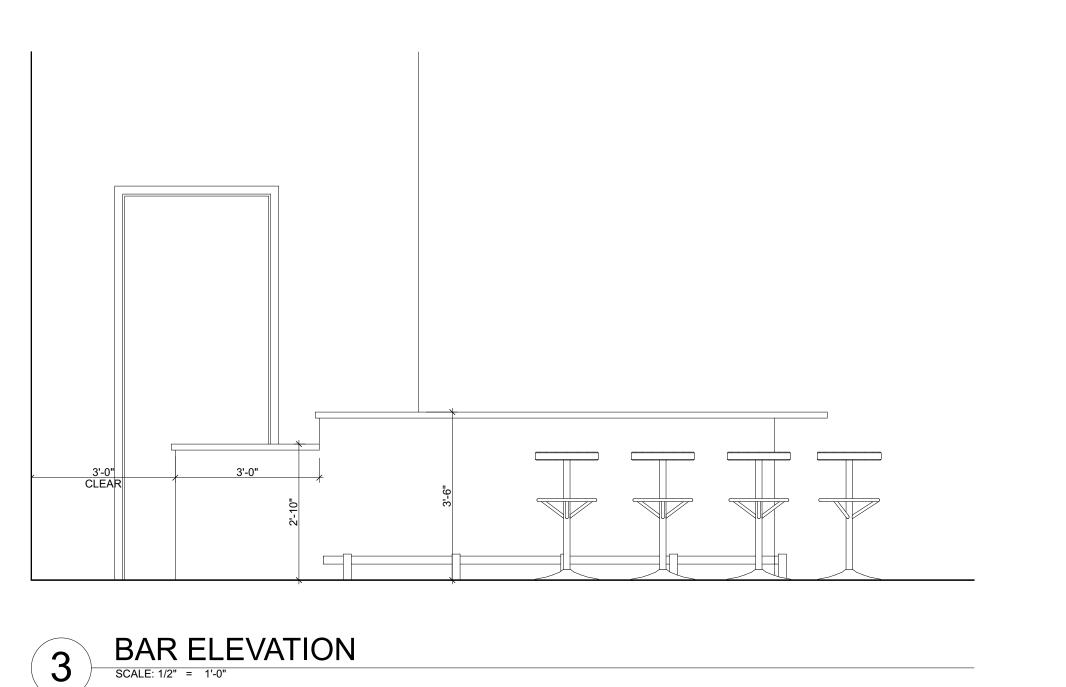


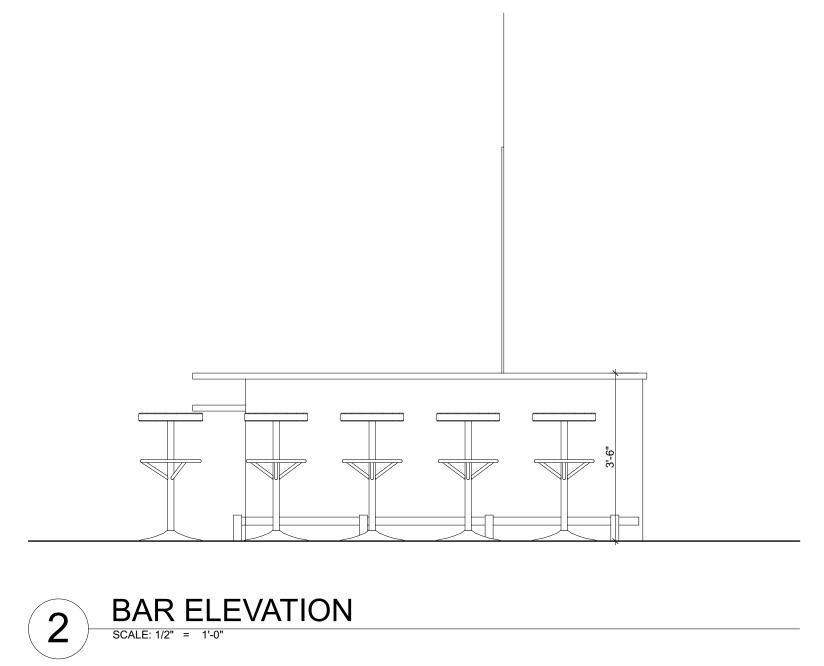

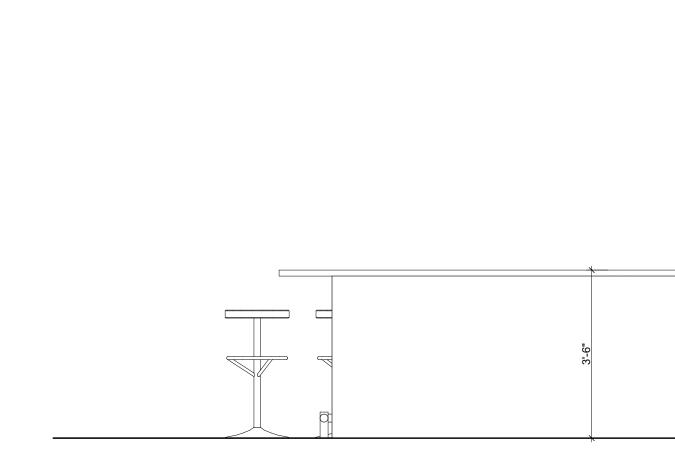

BAR ELEVATION

SCALE: 1/2" = 1'-0"

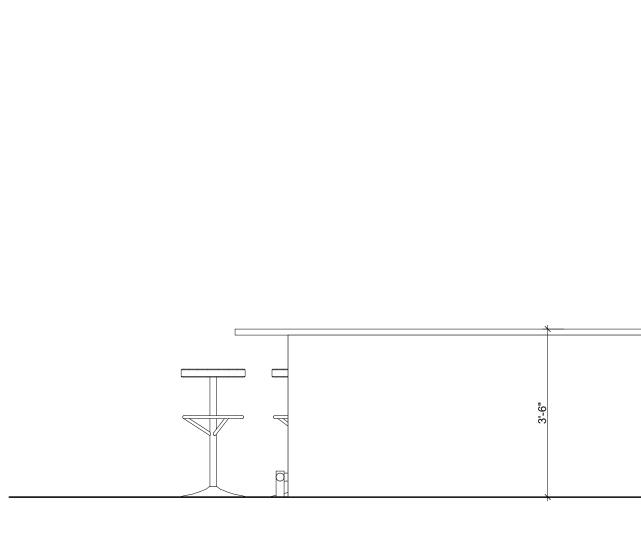

WEST OAK COFFEE SHOP 116 W. OAK STREET DENTON, TX

WILLIAM PECK &
A S S O C I A T E S I N C.
A R C H I T E C T S
Lewisville, Tx
972) 221-1424

REVISIONS DATE

ISSUE DATE:

Scale:

Job:

Sheet Number:

A-102

REF. PLAN


19-057-001

These plans are intended to provide the basic construction information necessary to substantially complete this structure. These construction documents must be verified and checked by the builder or person in authority of this project. Any discrepancy, error, and/ or omissions, if any, are to be brought to the attention of the Designer prior to any construction or purchases being made. It is recommended that the owner or builder obtain complete engineering services for: foundation, HVAC, and structural, prior to construction of any kind. NOTE: All Federal, state, and Local codes, ordinances, and restrictions take precedence over any part of these construction documents which may conflict with same, and must be strictly obeyed and followed before and during construction.

THESE CONSTRUCTION DOCUMENTS AND THERE USE, ARE THE PROPERTY OF WILLIAM PECK & ASSOCIATES, INC. AND ARE NOT TO BE TRACED, REUSED OR REPRODUCED IN ANY WAY, BY ANY MEANS, WITHOUT THE EXPRESSED WRITTEN PERMISSION OF WILLIAM PECK & ASSOCIATES, INC.. ALL RIGHTS

08.08.2025

1 SECTION

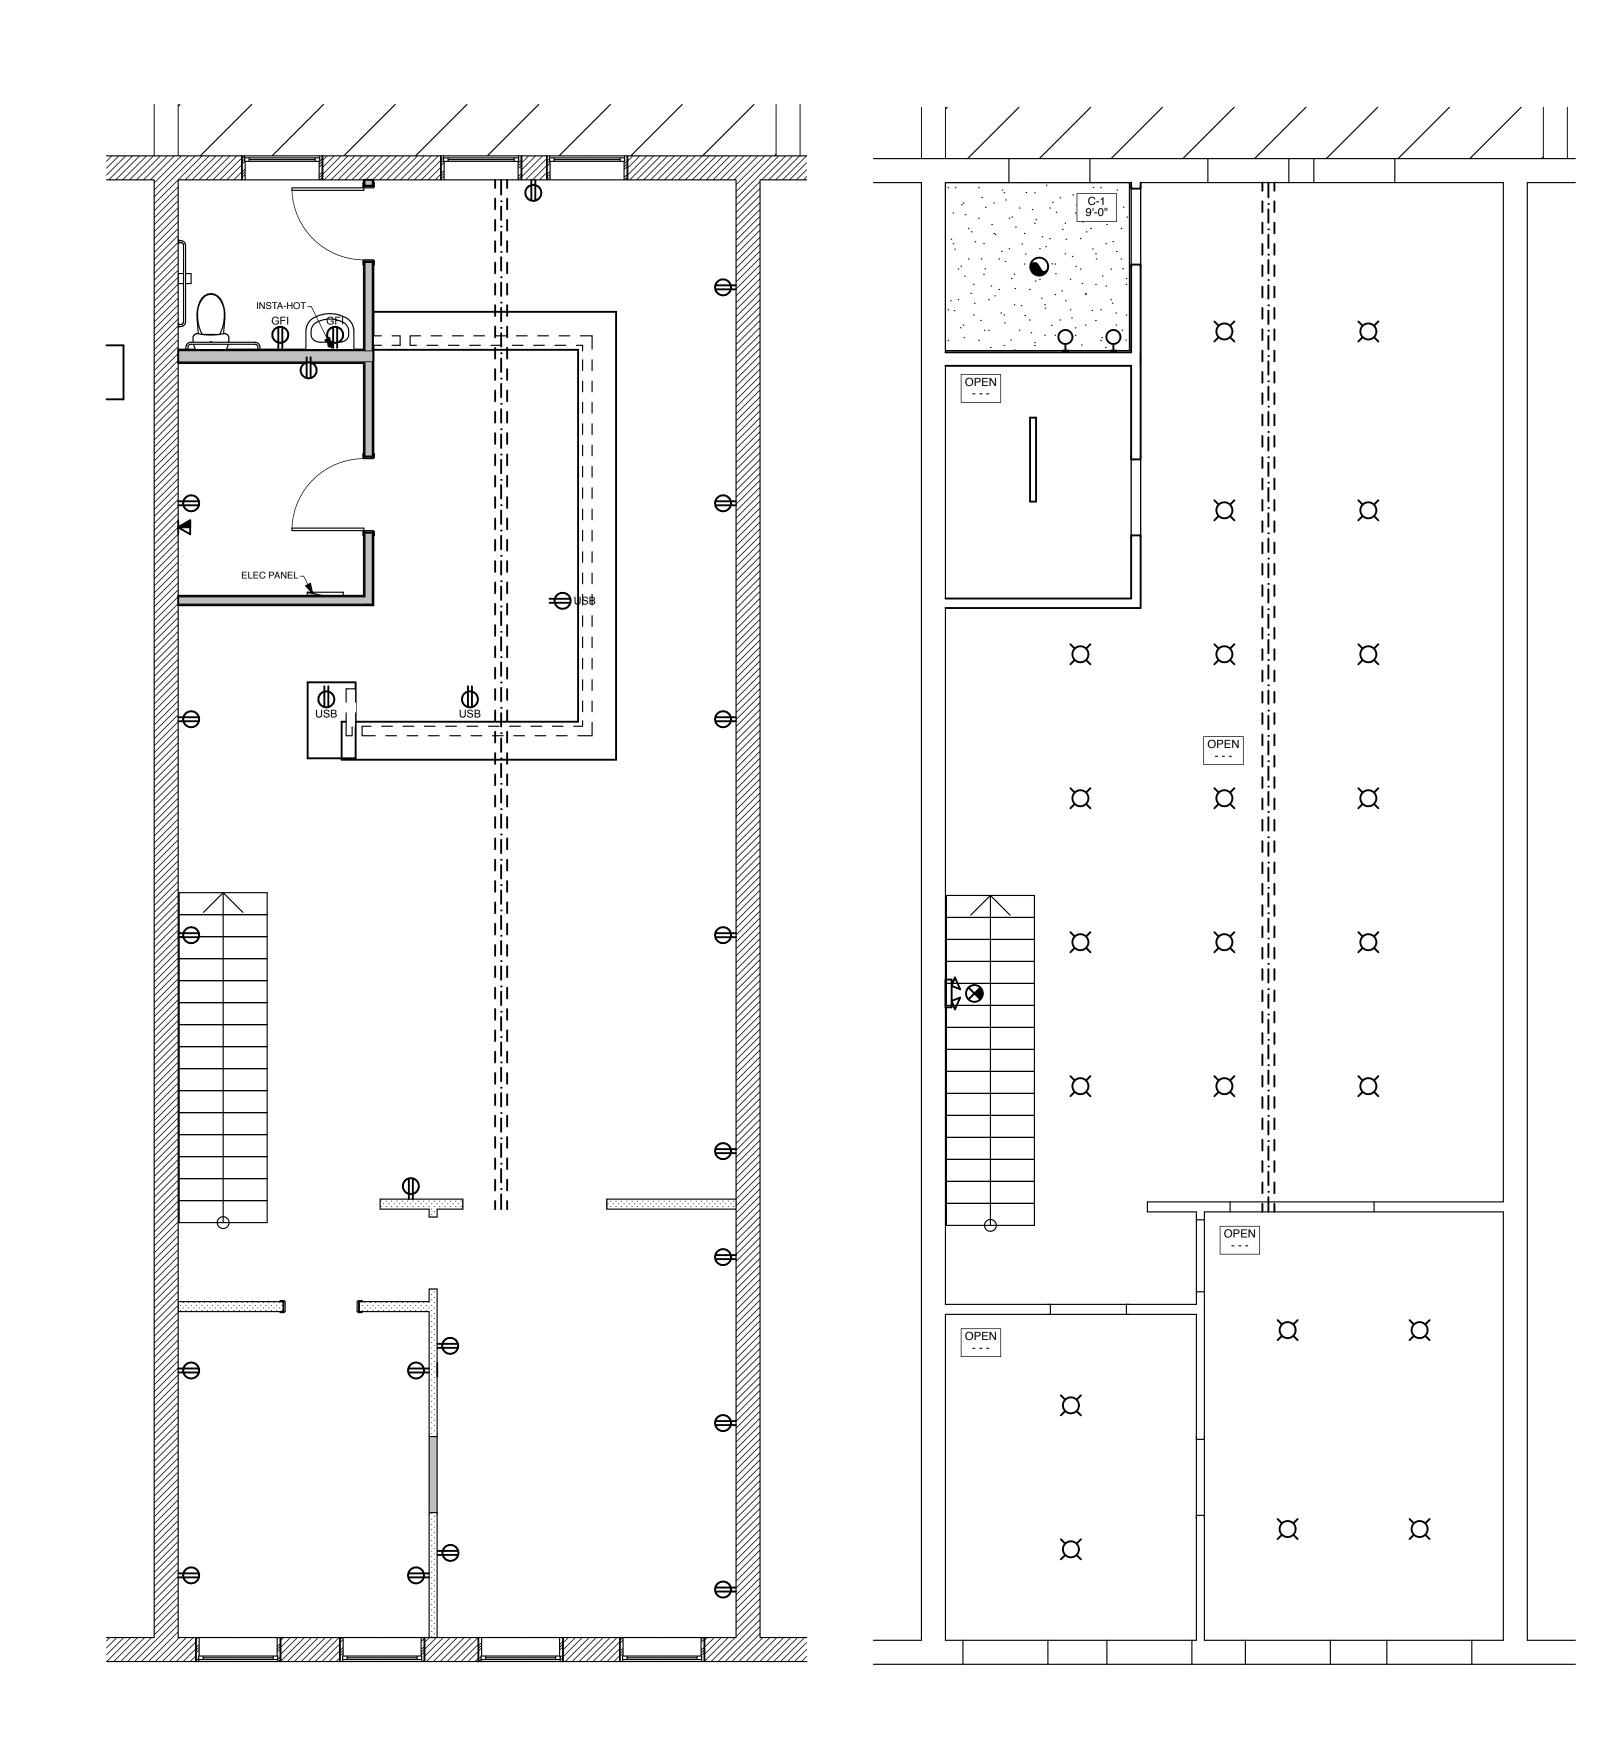

3 POWER PLAN
SCALE: 1/4" = 1'-0"

2 REFLECTED CEILING PLAN

SCALE: 1/4" = 1'-0"

WEST OAK COFFEE SHOP 116 W. OAK STREET DENTON, TX
 PECK &

 TESINC.

 TECTS

 TECTS
 REVISIONS DATE G REFLECTED CEILING PLAN

19-057-001


Sheet Number:

A-104

LINEAR FEET LOW PRESSURE

LOCKED ROTOR AMPS LOW PRESSURE STEAM (15 PSIG)

LIGHTING LEAVING WET BULB LEAVING WATER TEMPERATURE

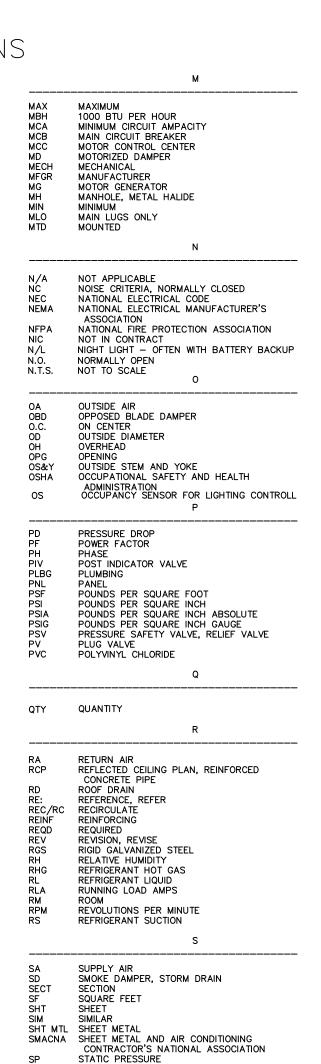

STAINLESS STEEL, SANITARY SEWER

SOUND TRAP, STEAM TRAP

TOTAL DYNAMIC HEAD

TOTAL PRESSURE
TOTAL STATIC PRESSURE

UNDERWRITERS LABORATORIES, INC. UNLESS OTHERWISE NOTED

UNINTERRUPTIBLE POWER SUPPLY

SUSPEND

THERMOSTAT

UNDERGROUND UNDERSLAB

VOLT VOLT AMPERE

WATT, WIDTH WITH WITHOUT

WET BULB


XFMR TRANSFORMER

WATER COLUMN WATER GONG

WATER PRESSURE DROP WEATHER PROOF WATERTIGHT, WEIGHT

VOLI AMPERE
VACUUM
VARIABLE AIR VOLUME
VITRIFIED CLAY PIPE
VOLUME DAMPER
VELOCITY
VERTICAL
VENT THROUGH ROOF

STL SURF SUSP

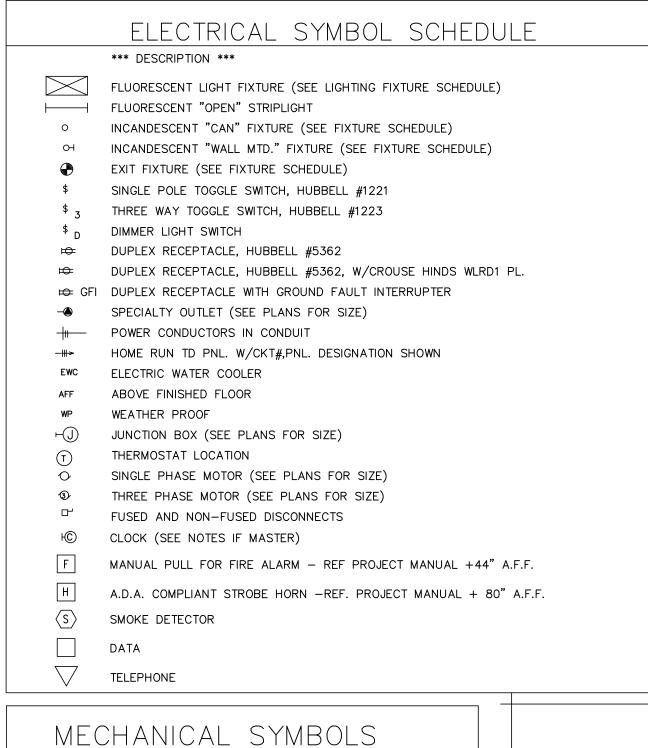

EXHAUST FAN DUCT SHOWN UP

SUPPLY DIFFUSER

OR AS SCHEDULED

THERMOSTAT

<u>A-400</u>

RTU-XX

RETURN GRILL (1 X 1)

TEMPERATURE SENSOR

RETURN GRILL / FILTER GRILL

2' X 4' OR AS SCHEDULED


FLEX DUCT AND VOLUME DAMPER


CONDENSING UNIT OR HEAT PUMP

DIFFUSER MARK AND CFM BALANCE

PACKAGED ROOF MOUNTED HVAC SYSTEM

PLUME	BING SYMBOLS		
	COLD WATER	SS OR SK	SINK
	HOT WATER	EWC	ELECTRIC WATER COOLER
	HOT WATER @ 180°	HEWC	HANDICAPPED EWC
	SANITARY SEWER	DF	DRINKING FOUNTAIN
<u> </u>	NATURAL GAS	HDF	HANDICAPPED DRINKING FOUNTAIN
	SANITARY SEWER VENT		INLINE PUMP
SD	STORM DRAIN	≡ VTR	VENT THRU ROOF
FS	FLOOR SINK W/ HALF COVER	SA	SHOCK ARRESTOR
(i) FD	FLOOR DRAIN	— <u></u> co	CLEANOUT
FFD FFD	FUNNEL FLOOR DRAIN		DOUBLE CLEANOUT
◯ HD	HUB DRAIN	/WC0	WALL CLEANOUT
•+	CW	—— ≻ HB	HOSE BIB
● ++	HW	⊘ RD	ROOF DRAIN
<u> </u>	SOLENOID VALVE W/ SHUT OFF	◎RD-IW	ROOF DRAIN FOR INDIRECT WASTE
•	BALL VALVE	TP	TRAP PRIMER
	GATE VALVE	AGF	AIR GAP FITTING
1/7	CHECK VALVE	—	CONNECTION POINT
WC	WATER CLOSET	C l	PIPING DOWN
HWC	HANDICAPPED WATER CLOSET	O 	PIPING UP
UR	URINAL	WH	WATER HEATER
HUR	HANDICAPPED URINAL	+	COLD WATER
LAV	LAVATORY	\(\rightarrow\)	HOT WATER
HLAV	HANDICAPPED LAVATORY		

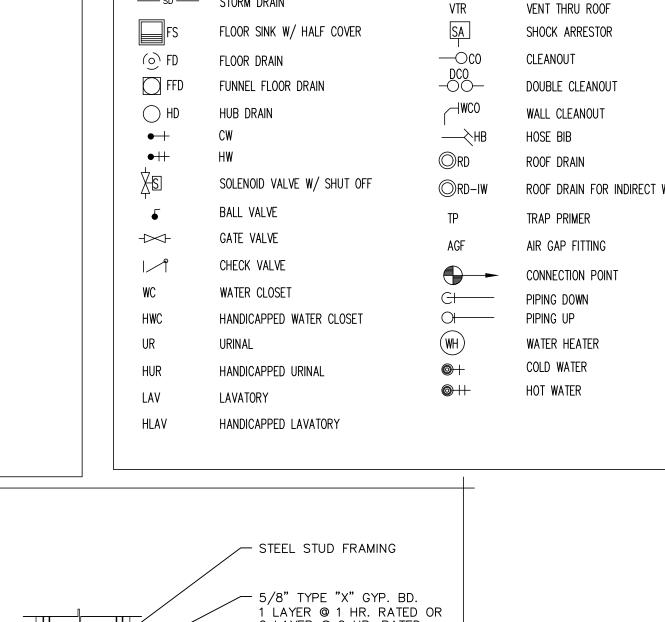


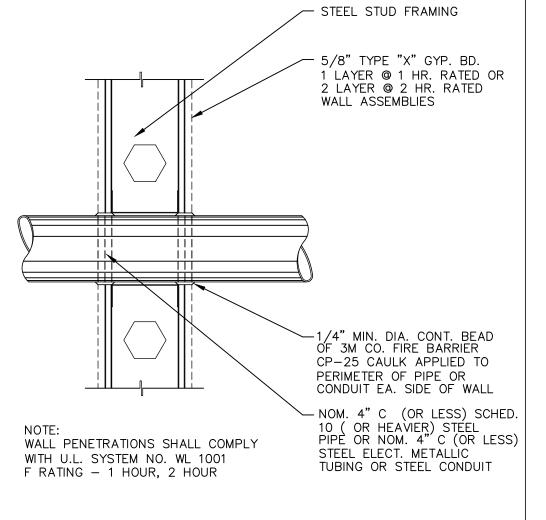


RATED PENETRATION

TES -116 W OAK

COFFEE SHOP REAR ALLEY VIEW

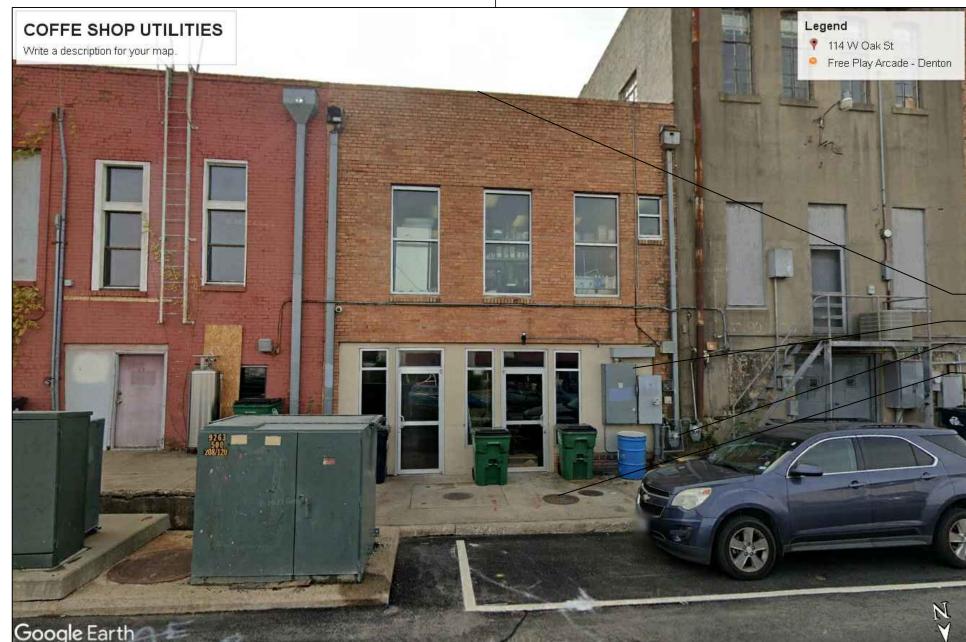

-HVAC ON ROOF -ELECTRICAL SERVICE -GAS SERVICE EXISTING GREASE TRAP

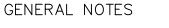

- REFER TO SPECIFICATIONS FOR MATERIALS AND METHODS FOR CONSTRUCTION. CONTRACTOR IS RESPONSIBLE FOR JOB SITE WORK SAFETY.
- B. REFER TO ARCHITECTURAL REFLECTED CEILING PLANS FOR THE EXACT LOCATION OF ALL CEILING MOUNTED DEVICES.
- C. REFER TO ARCHITECTURAL INTERIOR ELEVATION DRAWINGS, WHERE THE ARCHITECT HAS DRAWN SUCH ELEVATIONS, FOR THE LOCATIONS OF ALL WALL MOUNTED DEVICES.
- D. ALL DUCTWORK SIZES SHOWN ARE FREE AIR STREAM DIMENSIONS.
- ALL PENETRATIONS THRU THE ROOF TO MECHANICAL EQUIPMENT SHALL BE WITH EQUIPMENT ROOF CURBS. COORDINATE THE EXACT LOCATION OF ALL PENETRATIONS WITH THE BUILDING STRUCTURE.
- F. COORDINATE ALL SLAB PENETRATIONS AND SLEEVES PRIOR TO EACH CONCRETE POUR.
- G. FURNISH ACCESS DOORS FOR INSTALLATION IN WALLS AND CEILINGS WHERE ACCESS IS REQUIRED TO CONCEALED MECHANICAL EQUIPMENT, VALVES, CONTROLS AND OTHER DIVICES.
- H. INSTALL DUCTWORK AND PIPING TO PROVIDE THE MAXIMUM POSSIBLE CLEAR HEIGHT UNDERNEATH. MAINTAIN A MINIMUM OF 10 INCHES ABOVE FINISHED CEILING TO PROVIDE CLEARANCE FOR LIGHTING FIXTURES.

These plans are intended to provide the basic construction information necess substantially complete this structure. These construction documents must be checked by the builder or person in authority of this project. Any discrepancy, omissions, if any, are to be brought to the attention of the Designer prior to a construction or purchases being made. It is recommended that the owner or to complete engineering services for: foundation, HVAC, and structural, prior to of any kind. NOTE: All Federal, state, and Local codes, ordinances, and restrip precedence over any part of these construction documents which may conflic and must be strictly obeyed and followed before and during construction.

THESE CONSTRUCTION DOCUMENTS AND THEIR USE, ARE THE PROF WILLIAM PECK & ASSOCIATES, INC. AND ARE NOT TO BE TRACED, REREPRODUCED IN ANY WAY, BY ANY MEANS, WITHOUT THE EXPRESSI PERMISSION OF WILLIAM PECK & ASSOCIATES, INC.. ALL RIGHTS RES

OAK SHOI

116

REVISIONS

ISSUE DATE:

Scale:

Drawn:

Sheet Number:

JB

19-057-001

- I. PAINT ANY ABOVE CEILING ITEMS WHICH CAN BE SEEN THROUGH AIR SLOTS OF GRILLE FLAT BLACK.
- J. PROVIDE FLAT BLACK METAL BLANKOFF FOR UNUSED SECTIONS OF SLOT DIFFUSERS.
- COORDINATE THE EXACT LOCATIONS OF HVAC EQUIPMENT WITH THE LOCATIONS OF LIGHTING FIXTURES, PIPING AND OTHER CONSTRUCTION, TO ALLOW FOR PROPER ACCESS TO SERVICE TERMINAL UNITS.
- L. PERFORM WORK IN ACCORDANCE WITH THE LATEST EDITIONS, REVISIONS, AMENDMENTS OR SUPPLEMENTS OF APPLICABLE STATUTES, ORDINANCES, CODES OR REGULATIONS OF FEDERAL STATE AND LOCAL AUTHORITIES HAVING JURISDICTION IN EFFECT ON THE DATE BIDS ARE RECEIVED.
- $\times \times \times$ M. Where Approval codes have been established by osha, t.a.s., UNDERWRITERS LABORATORY, AMERICAN CODES, ANSI, ASME, ASA, ASHRAE, ASTM, ARI,IMC, IPC, NEC, NFRA, SMACNA, OR THE STATE FIRE INSURANCE REGULATORY BODY THESE STANDARDS SHALL BE FOLLOWED WHETHER OR NOT INDICATED ON THE DRAWINGS AND/OR SPECIFICATIONS.
 - ARRANGE WITH AUTHORITIES AND UTILITY COMPANIES FOR PERMITS, FEES, AND SERVICE CONNECTIONS, VERIFYING LOCATIONS AND ARRANGEMENTS AND PAY ALL CHARGES, INCLUDING INSPECTIONS.
 - WORKING PRESSURE OF PIPING SYSTEMS AND EQUIPMENT HAS BEEN ESTABLISHED AT 150 PSIG.
 - COORDINATE WORK WITH ARCHITECTURAL FEATURES AND COORDINATE WORK SO THAT INTERFERENCES BETWEEN PIPING, DUCTWORK, EQUIPMENT, PLUMBING WORK, ELECTRICAL WORK, AND BUILDING STRUCTURE WILL BE AVOIDED.
 - Q. THE ENTIRE SYSTEM AND ITS COMPONENT ITEMS OF EQUIPMENT SHALL OPERATE WITHOUT OBJECTIONABLE VIBRATION OR NOISE.
 - R. ALL WIRING AND ELECTRICAL CONTROLS SHALL BE INSTALLED IN ACCORDANCE WITH NFPA 70 (N.E.C.) - 2023 OR APPROVED EDITION
 - S. THE CONTRACTOR IS RESPONSIBLE FOR VERIFYING EXISTING CONDITIONS. NOTE THAT SOME EXISTING UTILITIES MAY EXIST UNDER THE PROPOSED NEW FLOOR LOCATION. THIS DRAWING DOES NOT NECESSARILY INCLUDE ALL BOUNDARY, ROADWAY, UTILITY OR OTHER SITE DATA OF UNKNOWN NATURE OR KNOWN SITE DATA NOT MADE AVAILABLE TO OUR OFFICE. NO WARRANTIES ARE GIVEN OR IMPLIED.
 - T. INSTALL COMPLETE GAS PIPING SYSTEM PIPING FOR EQUIPMENT SUCH AS, RADIANT HEATERS, RTU FURNACES, WATER HEATERS & COMPLETE WITH REGULATORS WHERE APPLICABLE . EXISTING GAS HEADER IS IN BACK NEAR BACK DOOR
 - U. GREASE TRAP IS EXISTING. THIS FINISH OUT IS FOR NON FOOD AREA.
 - V. DOMESTIC WATER SERVICE AND METER IS EXISTING TO THIS BUILDING. ROUTE NEW LINE FROM THE BUILDING SERVICE AT ROOF DECK.
 - W. EXPECT TO PRIMARILY RUN SEWER WASTE PIPING UNDER THE FLOOR TO CONNECT TO EXISTING LINE RUNING IN THE REAR ALLEY(FROM UPSTAIRS).
 - X. UTILITIES ARE GENERALLY IN THE REAR OF THE BUILDING.
 - Y. ALL UTILITIES ARE EXISITNG.



PERMIT, PRICING & CONSTRUCTION SET Hawkes & Associates, Inc. Consulting Engineers REG # F-1230 611 S. Lake Dallas Drive - Lake Dallas, TX 75065 PHONE (940)-497-4295 FAX (940)-497-4296 E-MAIL hawkesasc@gmail.com



© 2025 Hawkes & Associates, Inc.

- GENERAL PROVISIONS 0.01 PERFORMANCE: MECHANICAL CONTRACTOR SHALL PERFORM ALL WORK SPECIFIED, INDICATED AND REQUIRED UNLESS OTHERWISE NOTED, INCLUDING FINAL CONNECTIONS, IN A WORKMANLIKE MANNER USING
- 0.02 SITE EXAMINATION: EXAMINE SITE BEFORE BIDDING. CLAIM NO EXTRAS RESULTING FROM LACK OF KNOWLEDGE OF SITE CONDITIONS. IF SITE CONDITIONS REQUIRE MODIFICATION OF THE SYSTEMS INDICATED IN THESE DOCUMENTS, SO ADVISE ENGINEER, AND IF ACCEPTED BY ENGINEER, INCLUDE COST OF SUCH MODIFICATIONS

WORKERS SKILLED AND EXPERIENCED IN THE TRADE.

- 0.03 JOBSITE CONDITIONS: ACCEPT SOLE AND COMPLETE RESPONSIBILITY FOR CONDITIONS OF THE JOB SITE, INCLUDING SAFETY OF ALL PERSONS AND PROPERTY DURING PERFORMANCE OF THE WORK.
- 0.04 FULL FUNCTION: PROVIDE ALL MINOR ITEMS NECESSARY FOR A COMPLETE AND FULLY FUNCTIONAL INSTALLATION.
- 0.05 ADMINISTRATION: PROVIDE EVIDENCE OF LICENSURE, BONDING, AND INSURANCE, AND PERFORM OTHER ADMINISTRATIVE FUNCTIONS, AS
- 0.06 PERMITS: PROCURE AND PAY FOR ALL REQUIRED PERMITS AND SERVICE CHARGES.
- 0.07 COORDINATION: CONFORM TO GENERAL CONSTRUCTION CONTRACT DOCUMENTS EXCEPT AS MODIFIED HEREIN. REFER ALSO TO STRUCTURAL AND ELECTRICAL CONTRACT DOCUMENTS. COORDINATE ALL WORK WITH OTHER TRADES. PROVIDE SHOP DRAIWNGS FOR MAJOR SYSTEMS.
- 0.08 CUTTING AND PATCHING: CUT AND PATCH AS REQUIRED. CUT OR WELD STRUCTURAL MEMBERS ONLY WITH APPROVAL OF STRUCTURAL ENGINEER. PATCHING SUBJECT TO APPROVAL BY ARCHITECT.
- 0.09 EXISTING FLOORS: TRENCH OR CORE BORE EXISTING FLOORS PER LANDLORD/OWNER REQUIREMENTS.
- 0.10 ROOF PENETRATIONS: COORDINATE WITH LANDLORD/OWNER. 0.11 EQUIPMENT SUBSTITUTIONS: REIMBURSE ELECTRICAL CONTRACTOR, AT NO CHARGE TO OWNER FOR HIS COSTS INCURRED DUE TO SUBSTITUTION OF MECHANICAL EQUIPMENT HAVING ELECTRICAL REQUIREMENTS DIFFERING FROM THOSE INDICATED.
- 0.12 ADJUSTMENTS: MAKE MINOR ADJUSTMENTS TO WORK WHERE REQUESTED BY TENANT, WHEN SUCH ADJUSTMENTS ARE NECESSARY TO PROPER OPERATION AND WITHIN THE INTENT OF THE CONTRACT.
- 0.13 REFERENCE STANDARDS: COMPLY WITH APPLICABLE STANDARDS OF NFPA, ANSI, UL, ASHRAE, AND SMACNA, EXCEPT AS SUPERSEDED BY LOCAL AUTHORITY. CONFORM WITH CONTRACT DOCUMENTS WHERE THEY EXCEED CODE MINIMUM REQUIREMENTS AND 2018 IMC.
- 0.14 LOCAL REQUIREMENTS: COMPLY WITH THE REQUIREMENTS OF APPLICABLE CODES, LANDLORD, SERVING UTILITIES, AND THE LOCAL AUTHORITY HAVING JURISDICTION. SECURE APPROVAL OF INSTALLATION BY LANDLORD/OWNER, LOCAL AUTHORITY, AND OTHERS AS
- 0.15 SCHEDULE: ORDER EQUIPMENT WITHIN 5 DAYS OF RECEIPT OF CONTRACT TO MAINTAIN CONSTRUCTION SCHEDULE.
- 0.16 MATERIALS AND EQUIPMENT: PROVIDE NEW, UL LISTED, COMMERCIAL GRADE MATERIALS, DEVICES, EQUIPMENT, AND FIXTURES, SUITABLE FOR ENVIRONMENT. REUSE EXISTING ONLY WHEN COMPLIANT WITH THE CONTRACT DOCUMENTS, IN GOOD CONDITION, AND APPROVED BY
- 0.17 SHOP DRAWINGS: BEFORE ORDERING EQUIPMENT AND MATERIALS, SUBMIT NOT LESS THAN FIVE CERTIFIED COPIES OF ALL SHOP AND EQUIPMENT DRAWINGS FOR ENGINEER'S REVIEW, WHO WILL RETAIN TWO COPIES. ONLY FURNISH SYSTEMS AND EQUIPMENT IN COMPLIANCE WITH ACCEPTED SHOP DRAWINGS.
- 0.18 INSTALLATION: INSTALL ALL MATERIALS, EQUIPMENT AND SYSTEMS IN FULL ACCORD WITH MANUFACTURERS' INSTRUCTIONS.
- AND ORDERLY APPEARANCE. RUN ALL LINES PARALLEL WITH BUILDING CONSTRUCTION. MAINTAIN HEADROOM AND EQUIPMENT CLEARANCE, AND GRADIENT WHERE REQUIRED. ALLOW FOR EXPANSION AND CONTRACTION.
- 0.20 ACCESS DOORS: PROVIDE ACCESS DOORS OR PANELS FOR ALL VALVES, CLEANOUTS, DAMPERS, CONTROLS, DEVICES, AND OTHER ITEMS REQUIRING INSPECTION OR MAINTENANCE. ACCESS PANELS SERVING HVAC COMPONENTS SHALL BE 12-INCHES BY 12-INCHES MINIMUM OR LARGER TO PROVIDE SUFFICIENT WORKING CLEARANCE FOR COMPONENT BEING ACCESSED.
- 0.21 COMMISSIONING: THOROUGHLY TEST AND DEMONSTRATE PROPER OPERATION OF ALL SYSTEMS AND EQUIPMENT FURNISHED OR INSTALLED UNDER THIS CONTRACT.
- 0.22 O & M MANUALS: AN OPERATION AND MAINTENANCE MANUAL SHALL BE PROVIDED TO THE BUILDING OWNER OR OPERATOR. THE MANUAL SHALL INCLUDE BASIC DATA RELATING TO THE OPERATION AND MAINTENANCE OF HVAC SYSTEMS AND EQUIPMENT. REQUIRED ROUTINE MAINTENANCE ACTIONS SHALL BE CLEARLY IDENTIFIED. WHERE APPLICABLE, HVAC CONTROLS INFORMATION SUCH AS DIAGRAMS, SCHEMATICS, CONTROL SEQUENCE DESCRIPTIONS, AND MAINTENANCE AND CALIBRATION INFORMATION SHALL BE INCLUDED.
- 0.23 WARRANTY: UNCONDITIONALLY WARRANT ALL WORK TO BE FREE OF DEFECTS IN MATERIALS AND WORKMANSHIP FOR ONE YEAR FROM DATE OF FINAL ACCEPTANCE, EXCEPT WARRANT AIR CONDITIONING COMPRESSORS FOR FIVE YEARS. DURING WARRANTY PERIOD REPAIR OR REPLACE DEFECTIVE MATERIALS, EQUIPMENT OR WORKMANSHIP WITHOUT COST TO OWNER
- 0.24 EQUIPMENT IDENTIFICATION: IDENTIFY ALL APPLICABLE ROOFTOP EQUIPMENT WITH TENANT'S NAME AND SPACE NUMBER, USING 2" PAINTED CHARACTERS OR STAMPED METAL TAG.
- 0.25 DRAWINGS ARE DIAGRAMMATIC: VERIFY ALL DIMENSIONS AND LENGTHS, AND ADJUST EQUIPMENT. PIPE AND DUCT LOCATIONS TO AVOID CONFLICTS WITH OTHER CONSTRUCTION AND TRADES. CONTRACTORS RESPONSIBLE FOR RECORD DRAWINGS IF REQUIRED BY CITY. PROVIDE PRINTED SHOP DRAWINGS FOR REVIEW OF MAJOR SYSTEMS.
- 0.26 DOCUMENT PRIORITY: DRAWING INDICATIONS AND NOTATIONS SUPERSEDE THESE SPECIFICATIONS.
- 0.27 RATINGS: REFER TO DRAWINGS AND SCHEDULES FOR ADDITIONAL RATINGS AND REQUIREMENTS.
- 0.28 PROJECT REQUIREMENTS: REFER TO DRAWINGS FOR PARTICULAR PROJECT REQUIREMENTS, AS NOT ALL ITEMS INCLUDED IN THESE SPECIFICATIONS MAY BE REQUIRED FOR THIS PROJECT
- 0.29 DOCUMENT ERRORS: NOTIFY THE ENGINEER OF ERRORS, DISCREPANCIES OR OMISSIONS BEFORE CONSTRUCTION OR FABRICATION OF WORK, OR, FAILING SUCH NOTICE, BE RESPONSIBLE FOR CORRECTING SAME WITHOUT COST TO OWNER, ARCHITECT OR ENGINEER.
- 0.30 SHOP DRAWINGS SUBMITTALS (MECHANICAL AND ELECTRICAL): THE CONTRACTOR SHALL SUBMIT FIVE SETS OF PRINTED SHOP DRAWINGS. THE SHOP DRAWINGS OF THE FOLLOWING EQUIPMENT USING THE INDICATED NUMBERING SYSTEM AND TITLES. SHALL BE SUBMITTED THROUGH THE ARCHITECT TO THE ENGINEER AND THEN RESUBMITTED FOR FINAL IF NECESSARY. SHOP DRAWINGS SHALL SUBMITTED FOR THE FOLLOWING
 - A. AIR CONDITIONING EQUIPMENT AND ACCESSORIES EXHAUST FANS
 - LOUVERS REGISTERS AND DIFFUSERS AND RELATED DUCTWORK WATER HEATERS. TEMPERATURE REGULATING VALVES, ETC. PLUMBING FIXTURES AND ACCESSORIES PIPING AND ACCESSORIES

PIPE AND FITTINGS

- 1.10 PIPE HANGERS AND SUPPORTS: PROPERLY SUPPORT ALL PIPING FROM JOISTS (TOP CHORD) OR OTHER STRUCTURAL MEMBERS. FOR PIPES UP TO 4" O.D., USE GRINELL FIG. 260 CLEVIS HANGERS WITH 3/8" ROD, OR FIG. 195 BRACKETS.
- 1.20 INSULATION SHIELDS: PROVIDE 18 GAUGE x 12" LONG GALVANIZED INSULATION SHIELDS AT SUPPORT POINTS FOR INSULATED PIPES.
- 1.30 PIPE SUPPORT SPACING: SUPPORT PIPE NOT LESS THAN 6 FT. ON CENTER FOR COPPER PIPE UP TO 2" O.D., OR NOT LESS THAN 10 FT. ON CENTER FOR STEEL PIPE UP TO 4" O.D.
- 1.40 COPPER CONTACT: PROVIDE COPPER PLATED HANGERS AND SUPPORTS WHERE IN CONTACT WITH COPPER PIPE.
- 1.50 PIPE SLEEVES: SLEEVE ALL HORIZONTAL PIPING WHICH PENETRATES WALLS WITH STANDARD WEIGHT STEEL PIPE OF 1" GREATER DIAMETER THAN PIPE OR INSULATION O.D. CUT SLEEVE FLUSH WITH WALL FINISH BOTH SIDES.
- 1.60 SEALANT: SEAL PIPE SLEEVES WITH ROPE AND EXPANDO NON-SHRINK SEALANT. FIRE/SMOKE SEAL PENETRATIONS OF RATED CONSTRUCTION TO MAINTAIN RATING.
- 1.70 WALL PLATES: FIT UNCOVERED PIPE PASSING THROUGH WALLS WITH WALL PLATES, CRANE NO. 10 OR EQUAL. - THERMAL AND ACOUSTIC INSULATION
- 2.10 VIBRATION ISOLATION: PROVIDE EFFECTIVE VIBRATION ISOLATION DEVICES, AND FLEXIBLE CONNECTIONS, FOR ALL MOVING MACHINERY. PROVIDE DEVICES IN ACCORDANCE WITH THE RECOMMENDATIONS IN THE ASHRAE HANDBOOK, HVAC APPLICATIONS (LATEST EDITION), CHAPTER "SOUND AND VIBRATION CONTROL".
- 2.20 NOISE TRANSMISSION: INSTALL PIPING AND DUCTWORK FREE FROM CONTACT WITH STRUCTURE OR EQUIPMENT TO PREVENT NOISE
- 2.30 INSULATION REQUIREMENTS: INSULATE SYSTEMS AS SPECIFIED ONLY AFTER THEY HAVE BEEN TESTED AND INSPECTED. CLEAN ALL SURFACES THOROUGHLY OF MOISTURE, FOREIGN MATERIAL, GREASE, AND RUST. INSTALL INSULATION CONTINUOUS THROUGH PENETRATIONS. COMPLY WITH TITLE 24 CALIFORNIA CODE.
- 2.31 INSULATION HAZARDS: USE ONLY INSULATION ADHESIVES, SEALERS, AND COATINGS WITH FIRE HAZARD RATING NOT TO EXCEED 25/50/50 FLAME SPREAD, FUEL CONTRIBUTED, AND SMOKE DEVELOPED, IN ACCORDANCE WITH UL 723 AND ASTM E84.
- 2.32 INSULATED PLUMBING SYSTEMS: INSULATE HOT AND COLD WATER PIPING, AND HORIZONTAL WASTE PIPING IN CEILING SPACE, WITH 1-IN. THICK CLOSED CELL, SELF SEALING FLEXIBLE TUBING, ARMAFLEX 2000 OR EQUAL.
- 2.34 ACOUSTICALLY LINED SUPPLY AND RETURN DUCT: UNLESS OTHERWISE INDICATED ON THE PLANS, LINE SUPPLY AND RETURN DUCTWORK WITHIN 10-FEET OF THE DISCHARGE AND INTAKE OF AIR HANDLING UNITS WITH 1" THICK GLASS FIBER ACOUSTICAL DUCT LINER BOARD, OWENS-CORNING, OR EQUAL. INCREASE DUCT SIZE INDICATED ON PLANS 2" EACH DIMENSION TO ACCOMMODATE DUCT LINER.
- 2.35 EXTERNALLY INSULATED SUPPLY DUCT: INSULATE SHEET METAL DUCTWORK WITH 2 INCH MINIMUM FIBERGLASS BLANKET DUCT WRAP WITH AN INTEGRAL VAPOR BARRIER FACING, OWENS-CORNING, OR EQUAL. THE INSULATION SHALL HAVE MINIMUM R=7.0 HR-SQ.FT.-DEG. F/BTU-IN. THERMAL RESISTANCE. DO NOT INSULATE PORTIONS OF DUCTWORK WHICH ARE INTERNALLY LINED.
- 2.40 INSULATED FLEXIBLE DUCT: GENERAL ENVIRONMENTAL CORPORATION TYPE G30A OR EQUAL, 5'-0" MAXIMUM LENGTH WITH A MINIMUM R=6.0 HR SQ.FT.-DEG. F/BTU-IN. THERMAL RESISTANCE. USE ONLY FOR FINAL CONNECTIONS TO CEILING DIFFUSERS.

- FIRE PROTECTION - EXISTING FIRE PROTECTION ROUGHED IN

- 3.10 FIRE PROTECTION EXISTING: PROVIDE A NEW FIRE PROTECTION SPRINKLER SYSTEM AS MAY BE REQUIRED BY ARCHITECTURAL DESIGN. AND IN ACCORDANCE WITH NFPA 13, APPLICABLE STATE AND LOCAL CODES, AND REQUIREMENTS OF FIRE INSURANCE UNDERWRITERS
- 3.15 REFERENCES: ANSI/ASME B16.1 CAST IRON PIPE FLANGES AND FLANGED FITTINGS, CLASS 25, 125, 250 AND 800. ANSI/ASME B16.4 - CAST IRON THREADED FITTINGS, CLASS 125 AND 250. ANSI/ASME B16.5 - PIPE FLANGES AND FLANGED FITTINGS ANSI/AWWA C110 - DUCTILE IRON AND GRAY IRON ANSI/AWWA C151 - DUCTILE IRON PIPE, CENTRIFUGALLY ANSI/ASTM D2564 - RIGID POLY (VINYL CHLORINE) (PVC) COMPOUNDS ALL CHLORINATED POLY (VINYL
- CHLORINE) (CPVC) COMPOUNDS. 3.20 QUALITY ASSURANCE: CONFORM TO NFPA 14 FOR STANDPIPE AND HOSE SYSTEMS. VALVES: PROVIDE MANUFACTURER'S NAME AND PRESSURE RATING MARKED ON VALVE BODY.
- 3.30 SUBMITTALS: SUBMIT PRODUCT DATA UNDER PROVISIONS OF DIVISION 1. INDICATE PIPE MATERIALS USED. JOINTING METHODS, SUPPORTS. FLOOR AND WALL PENETRATION SEALS. INDICATE VALVE DATA AND
- 3.40 DELIVERY, STORAGE, AND HANDLING: DELIVER AND STORE VALVES IN SHIPPING CONTAINERS, WITH LABELING IN PLACE, UNDER PROVISIONS OF SECTION 01000. PROVIDE TEMPORARY COATING ON CAST IRON AND STEEL VALVES. PROVIDE TEMPORARY END CAP AND CLOSURES. MAINTAIN IN PLACE UNTIL INSTALLATION.
- 3.50 PRODUCTS: PIPE SHALL BE IRON CONFORMING TO ANSI/AWWA C151. DUCTILE IRON. PIPE FITTINGS SHALL BE DUCTILE IRON CONFORMING TO ANSI/AWWA C110. UNIONS FLANGES AND COUPLINGS SHALL BE MECHANICAL GROOVED COUPLINGS. THEY SHALL HAVE MALLEABLE IRON HOUSING CLAMPS TO ENGAGE AND LOCK, DESIGNED TO PERMIT SOME ANGULAR DEFLECTION, CONTRACTION, AND EXPANSION; "C" SHAPED COMPOSITION SEALING GASKET, STEEL BOLTS, NUTS, AND WASHERS; GALVANIZED COUPLINGS FOR GALVANIZED PIPE. GATE VALVES SHALL BE OF IRON BODY, BRONZE TRIM, RISING STEM, SOLID WEDGE AND MANUFACTURED BY MUELLER, WITH SUBSTITUTIONS ONLY UNDER PROVISIONS OF SUPPLEMENTARY CONDITIONS PARAGRAPH 4.19. PROVIDE VALVE CONNECTIONS TO MATCH PIPE JOINTS. USE VALVES OF PIPE SIZE. FIRE HYDRANT SHALL BE MANUFACTURED BY MUELLER.

3.60 EXECUTION:

- A. PREPARATION: REAM PIPE AND TUBE ENDS TO FULL INSIDE DIAMETER. REMOVE BURRS AND BEVEL PLAIN END FERROUS PIPE. REMOVE SCALE AND FOREIGN MATERIAL, INSIDE AND OUTSIDE, BEFORE ASSEMBLY.
- B. INSTALLATION PIPE: MECHANICAL GROOVED JOINTS MAY BE USED INSTEAD OF THREADED OR WELDED JOINTS. PROVIDE SLEEVES WHEN PENETRATING FOOTINGS, FLOORS, AND WALLS. SEAL PIPE AND SLEEVE PENETRATION TO ACHIEVE FIRE RESISTANCE EQUIVALENT TO FIRE SEPARATION REQUIRED.
- C. INSTALLATION VALVES: INSTALL VALVES WITH STEMS UPRIGHT OR HORIZONTAL, NOT INVERTED. PROVIDE GATE VALVES FOR SHUT-OFF OR ISOLATING SERVICE.
- 3.70 WET-PIPE SPRINKLER SYSTEMS: DESIGN AND INSTALL WET-PIPE SPRINKLER SYSTEM, PUMPS, AND FIRE DEPARTMENT CONNECTION. RELATED WORK IS SUPPORTS AN ANCHORS, AND VIBRATION ISOLATION. REFERENCE NFPA 13 - INSTALLATION OF SPRINKLER SYSTEMS. SYSTEM TO PROVIDE COVERAGE FOR ENTIRE BUILDING. INTERFACE SYSTEM WITH BUILDING FIRE AND SMOKE ALARM SYSTEM. PROVIDE SYSTEM TO NFPA 13, GROUP 2 ORDINARY HAZARD. PROVIDE FIRE DEPARTMENT CONNECTION. DESIGN AND INSTALLATION TO CONFORM TO NFPA 13 AND PER FIRE MARSHALL INSTRUCTIONS. EQUIPMENT AND COMPONENTS MUST BEAR UL OR FM LABEL OR MARKING. THE SPECIALIST FIRM MUST BE A COMPANY SPECIALIZING IN SPRINKLER SYSTEMS WITH MINIMUM OF THREE (3) YEARS EXPERIENCE. HYDRAULIC CALCULATION, PRODUCT DATA, SHOP DRAWINGS, AND LOW WATER PRESSURE CUT-IN CONTROLLER SHALL BEAR THE STAMP OF APPROVAL OF AUTHORITY HAVING JURISDICTION. INDICATE HYDRAULIC CALCULATIONS. DETAILED PIPE LAYOUT, HANGERS AN SUPPORTS, COMPONENTS AND ACCESSORIES. SUBMIT SHOP DRAWINGS, PRODUCT DATA, HYDRAULIC CALCULATIONS. TO AUTHORITY HAVING JURISDICTION FOR APPROVAL. SUBMIT PROOF OF APPROVAL TO ARCHITECT/ENGINEER. SUBMIT SHOP DRAWINGS, PRODUCT DATA, PROJECT RECORD DOCUMENTS, AND MANUFACTURER'S OPERATION AND MAINTENANCE DATA (INCLUDING WRITTEN MAINTENANCE DATA ON COMPONENTS OF SYSTEM, SERVICING REQUIREMENTS, AND RECORD DRAWINGS) UNDER PROVISIONS OF DIVISION 1. PROVIDE EXTRA SPRINKLER HEADS (INCLUDING SUITABLE WRENCHES FOR EACH HEAD TYPE) UNDER PROVISIONS OF NFPA 13 AND DIVISION 1.
- 3.80 PRODUCTS: FOR PIPING MATERIALS REFERENCE SECTION 3.60 ABOVE. THE AUTOMATIC SPRINKLER VALVE SHALL HAVE A FLOW DETECTOR WITH ALARM CIRCUITS, PRESSURE SWITCH, AND A PRESSURE RETARD CHAMBER. ALARM GONG SHALL BE WATER TYPE. THE FIRE DEPARTMENT CONNECTION SHALL BE ON A STANDARD WALL THREAD OF A SIZE TO SUIT FIRE DEPARTMENT HARDWARE, TWO WAY THREADED DUST CAP AND CHAIN OF SAME MATERIAL AND FINISH, 3/4" AUTOMATIC DRIP, AND MARKED "SPRINKLER - FIRE DEPARTMENT CONNECTION". SPRINKLER HEADS SHALL BE MANUFACTURED BY GRINNEL, WITH SUBSTITUTIONS ONLY UNDER PROVISIONS OF DIVISION 1. SPRINKLER HEADS OF SUSPENDED CEILING TYPE SHALL BE STANDARD PENDANT TYPE WITH CHROME PLATED FINISH, WITH MATCHING ESCUTCHEON. SPRINKLER HEADS IN EXPOSED AREAS SHALL BE STANDARD UPRIGHT TYPE WITH CHROME PLATED FINISH. THOSE OF SIDEWALL TYPE SHALL BE OF CHROME PLATED FINISH WITH MATCHING ESCUTCHEON. THE FUSIBLE LINK SHALL BE TEMPERATURE RATED FOR SPECIFIC AREA HAZARD. THE GUARDS SHALL HAVE A FINISH TO MATCH SPRINKLER HEADS. COORDINATE BACKFLOW PREVENTOR TYPE WITH CITY ENGINEERING/FIRE DEPARTMENT.

3.90 EXECUTION:

- A. PREPARATION: COORDINATE WORK OF THIS SECTION WITH OTHER AFFECTED WORK. PROVIDE FLEX JOINT AT BUILDING JOINT.
- B. INSTALLATION PIPING: INSTALL BURIED SHUT-OFF VALVE BOX. PROVIDE POST INDICATOR. PROVIDE DOUBLE CHECK VALVE ASSEMBLY AT SPRINKLER SYSTEM WATER SOURCE CONNECTION. LOCATE OUTSIDE ALARM GONG ON BUILDING WALL. PLACE PIPE RUNS TO MINIMIZE OBSTRUCTION TO OTHER WORK. PLACE PIPING IN CONCEALED SPACES ABOVE FINISHED CEILINGS. CENTER HEADS IN ONE DIRECTION ONLY IN CEILING TILE WITH LOCATION IN OTHER DIRECTION VARIABLE, DEPENDENT UPON SPACING AND COORDINATION WITH CEILING ELEMENTS. APPLY STRIPPABLE TAPE OR PAPER COVER TO ENSURE CONCEALED SPRINKLER HEAD COVER PLATES DO NOT RECEIVE FIELD PAINT FINISH. FLUSH ENTIRE PIPING SYSTEM OF FOREIGN MATTER. HYDROSTATICALLY TEST ENTIRE SYSTEM. TEST SHALL BE WITNESSED BY AUTHORITY HAVING JURISDICTION.

PLUMBING

- 4.10 DOMESTIC (POTABLE) WATER SUPPLY PIPING: <u>ABOVE GROUND</u>: TYPE L HARD TEMPER COPPER TUBE PER ASTM B88, WITH WROUGHT COPPER FITTINGS PER USASI B16.18 AND .18a. <u>BELOW GROUND</u>: TYPE K SOFT TEMPER COPPER TUBE. USE ONLY 95/5 LEAD-FREE SOLDER IN POTABLE WATER PIPING. PROVIDE DIELECTRIC UNIONS AT EVERY JUNCTION OF TWO DISSIMILAR METAL PIPE MATERIALS. PEX PIPING IS ACCEPTABLE WHERE ALLOWED BY LOCAL CODES.
- 4.20 DRAIN, WASTE AND VENT PIPING: ABOVE GRADE: NO-HUB CAST IRON SANITARY SYSTEM PER CISPI 301-69T OR SCREWED GALVANIZED PIPE WITH CAST IRON DRAINAGE FITTINGS. BELOW GRADE: NO-HUB CAST IRON SANITARY SYSTEM PER CISPI 301-69T OR SERVICE WEIGHT CAST IRON HUB AND SPIGOT WITH NEOPRENE GASKET, PER CISPI HSN-68T.
- PVC SEWER PIPE IS ACCEPTABLE WHERE LOCAL CODES ALLOW. 4.40 VALVES: FURNISH AND INSTALL VALVES WHERE INDICATED ON PLAN AND AS NECESSARY FOR PROPER SYSTEM OPERATION AND COMPONENT ISOLATION. PROVIDE VALVES RATED FOR 125 PSI OR GREATER WORKING PRESSURE IN WATER PIPING.
 - F. P. HOSE BIBB CHECK VALVE UP TO 3" GLOBE VALVE UP TO 3" GATE VALVE UP TO 3" BALL VALVE UP TO 3"
- WADE OR EQUAL CRANE NO. 37, OR EQUAL CRANE NO. 1, 17TF, OR FQUAL CRANE NO. 428,1334, OR EQUAL APOLLO SERIES 70-100, 70-200, OR EQUAL WATTS 10L MODEL M7, OR EQUAL,
- TEMP. & PRESS. RELIEF VALVE BACKFOLW PREVENTOR VACUUM RELIEF VALVE

PRESSURE REDUCING VALVE

- 3/4"Mx3/4"F WADE W-5 (HOT), WADE W-10 (COLD) WATTS NO. RPZ 009M3QT SERIES, OR EQUAL WATTS NO N36 - 3/4", OR EQUAL WATTS NO. U5 SERIES
- 4.70 PLUMBING FIXTURES: FURNISH AND INSTALL COMPLETE WITH FITTINGS AND ACCESSORIES AS REQUIRED. GENERALLY, MATCH EXISTING WHERE APPLICABLE, PARTICULARLY IN CLASS ROOM AREAS. PROVIDE AUTO TEMP REGULATING VALVES PER LATEST CODE AND CITY AMENDMENTS FOR SINKS WITH ASSE 1070 APPROVED THERMOSTATIC MIXING VALVES PER 2021 IPC 416.5 PROVIDE TRAP PRIMERS, INSTALL T&P PER 504.6 2021 IPC. EXTEND VENT PIPES AT LEAST 6 INCHES ABOVE ROOF, WATER HEATER DRAIN PANS PER SEC 504.7. EXPENSION TANKS SHALL NOT BE SUPPORTED BY PIPING (IPC 308.1) LABEL NON POTABLE WATER PIPES PER IPC
- 4.73 ITEM ---- DRINKING FOUNTAIN: ELKAY MODEL #EDFP BARRIER FREE, OR APPROVED EQUAL, WALL MOUNTING BRACKET, 18 GAUGE. TYPE 302, STAINLESS STEEL, VANDAL RESISTANT PUSH BAR WITH RAISED LETTERS, COMPLETE WITH SUPPLY AND DRAIN FITTINGS, 3/8" ANGLE STOPS AND 1-1/4" P-TRAP.
- 4.74 ITEM ---- MOP BASIN: FIAT MODEL #MSB-2424 MOLDED STONE, OR APPROVED EQUAL, 24" x 24" x 10", 3-INCH STAINLESS STEEL DRAIN BODY, WITH VACUUM BREAKER, INTEGRAL STOPS, ADJUSTABLE WALL BRACE, PAIL HOOK, 3/4-INCH HOSE THREAD ON SPOUT, DOMED STRAINER AND LINT BASKET. PROVIDE CHROME PLATED, WALL MOUNTING SERVICE FAUCET MODEL #830-AA, HOSE, HOSE BRACKET AND MOP HANGER. REF PROJECT MANUAL FOR ADDITIONAL PLUMBING.
- PLUMBING AND PIPING SYSTEMS. 4.96 WHERE ROOF DRAIN LINES ARE INSIDE BUILDINGS, INSULATE LINES

4.95 CLEANING AND TESTING: CLEAN, DISINFECT, AND TEST ALL

TO PREVENT CONDENSATE STAINS ON CEILING SYSTEMS. FOUR INCH DRAIN LINES ARE TYPICAL, WITH 6" FOR MORE THAN ONE R.D. ON A DRAIN LINE

- HVAC PIPING AND SPECIALTIES

- 5.25 MISCELLANEOUS DRAIN LINES, RECEIVING COOLING COIL CONDENSATE, DRIP FOR HUMIDIFIERS, ETC.: PIPING - PIPING SHALL BE TYPE "DWV" COPPER FITTINGS - FITTINGS SHALL BE WROUGHT COPPER, SOLDER JOINTS. JOINTS - JOINTS SHALL BE 50-50 SOLDER AND #50 FLUX.
- AIR HANDLING AND VENTILATION
- 7.50 AIR COOLED CONDENSING UNITS/HEAT PUMPS: LENNOX, TRANE, OR CARRIER; NO EXCEPTIONS. WORK INCLUDED: CONDENSING UNIT PACKAGE, INTERNAL PIPING AND ACCESSORIES, AND CONTROLS. RELATED WORK: PIPE FITTINGS, INSULATION, REFRIGERATION SPECIALTIES, FORCED AIR FURNACES, AND AIR HANDLING UNITS WITH COILS. CONDENSING UNITS: PROVIDE SELF-CONTAINED, PACKAGED, FACTORY ASSEMBLED AND PREWIRED UNITS SUITABLE FOR OUTDOOR USE CONSISTING OF CABINET, COMPRESSORS, CONDENSING COIL AND FANS, INTEGRAL SUB-COOLING COIL, CONTROLS, LIQUID RECEIVER, WIND DEFLECTOR, AND SCREENS. PROVIDE AIR COOLED CONDENSING UNITS AS SCHEDULED ON DRAWINGS WITH AIR ENTERING CONDENSER AT 100 DEGREES. PROVIDE UNITS WITH EFFICIENCY RATINGS MINIMUM OF 14.0 ("STANDARD"). <u>MATERIALS</u>: USE CORROSION RESISTANT MATERIALS FOR PARTS IN CONTACT WITH REFRIGERANT. PROVIDE TIMER CIRCUITS TO PREVENT RAPID LOADING AND UNLOADING OF COMPRESSOR. CABINET: GALVANIZED STEEL WITH BAKED ENAMEL FINISH, AND REMOVABLE ACCESS DOORS OR PANELS WITH QUICK FASTENERS. COMPRESSOR: PROVIDE HERMETICALLY SEALED, 1750 RPM, RESILIENTLY MOUNTED COMPRESSOR WITH POSITIVE LUBRICATION, CRANKCASE HEATER, CYLINDER UNLOADERS FOR CAPACITY MODULATION, MOTOR OVERLOAD PROTECTION, SERVICE VALVES, AND FILTER DRIER. CONDENSER: COIL: SEAMLESS TUBING WITH ALUMINUM FINS. FANS: VERTICAL DISCHARGE. DIRECT DRIVE AXIAL FANS. RESILIENTLY MOUNTED WITH GUARD AND MOTOR. MOTORS: PERMANENTLY LUBRICATED BALL BEARING MOTORS WITH BUILT-IN CURRENT AND OVERLOAD PROTECTION. CONTROLS: PROVIDE HIGH AND LOW PRESSURE CUTOUTS FOR COMPRESSOR, OIL PRESSURE CONTROL, NON-RECYCLING PUMP-DOWN, AND RESET RELAY PROVIDE CONTROLS TO PERMIT OPERATION DOWN TO 50 DEGREES F AMBIENT TEMPERATURE AT MINIMUM COMPRESSOR LOAD. ADJUSTING: SUPPLY INITIAL CHARGE OF REFRIGERANT AND OIL FOR EACH REFRIGERATION SYSTEM. REPLACE LOSSES OF OIL OR RERIGERANT PRIOR TO END OF CORRECTION PERIOD. SUPPLY TO OWNER. ONE COMPLETE CHARGE OF LUBRICATING OIL IN ADDITION TO THAT PLACED IN THE SYSTEM. SHUT DOWN SYSTEM IF INITIAL START-UP AND TESTING TAKES PLACE IN THE WINTER AND MACHINES ARE TO REMAIN INOPERATIVE. REPEAT START-UP AND TESTING OPERATION AT BEGINNING OF FIRST COOLING SEASON. PROVIDE COOLING SEASON START-UP, AND WITNER SEASON SHUT-DOWN FOR FIRST YEAR OF OPERATION. INSPECT AND TEST FOR REFRIGERANT
- 7.51 PACKAGED THRU WALL UNITS: REF MECHANICAL SCHEDULES IT ALTERNATE: SMALL MITSUBISHI DUCTLESS SPLIT SYSTEMS.

LEAKS EVERY 3 (MONTHS) DURING FIRST YEAR OF OPERATION TO

-PACKAGE ROOFTOP EQUIP. (GAS FIRED) EXISTING REUSED

VERIFY SYSTEM INEGRITY.

- 7.60 ROOFTOP HVAC UNITS: TRANE, LENNOX, OR CARRIER . REUSE EXISTING RTU. FURNISH AND INSTALL ROOFTOP AIR CONDITIONING UNITS THAT ARE FACTORY ASSEMBLED, PIPED, INTERNALLY WIRED AND FULLY CHARGED WITH R-401A (OR APPROVED EQUAL). ALL UNITS ARE TO OPERATE CONTINUOUSLY AT OUTDOOR AMBIENT TEMPERATURES AS SCHEDULED. NOMINAL COOLING AND HEATING CAPACITIES SHALL BE AS SCHEDULED FOR THE AMBIENT CONDITIONS SHOWN ON THE DRAWINGS. UNIT EER SHALL MEET THE LATEST REQUIREMENTS OF ASHRAE 90.1-2013 or LATEST ADOPTED REVISION REQUIREMEN EER=14.0+ FOR 5 TONS AND UNDER, UNIT EER=11.0+ FOR OVER 5 TONS, CASING SHALL BE OF GALVANIZED STEEL. ZINC PHOSPHATE AND FINISHED WITH MANUFACTURER'S STANDARD BAKED ENAMEL. PROVIDE UNITS WITH COMPRESSOR SHORT-CYCLING PROTECTION. COORDINATE WITH LAND LORD HVAC UNITS MUST INCLUDE HAIL GUARDS. ROUTE CONDENSATE THRU PITCH PAN ADJACENT TO EACH RTU AND TO SEWER AS ALLOWED BY LOCAL CODES. SERVICE EXISTING CONDENSATE LINE.
- EXCEPT FOR PIPING WITHIN MANUFACTURER'S UNITS, HVAC DEFROST CYCLES. TWO MEANS OF MEETING THE REQUIREMENT PIPING SHALL BE INSULATED IN ACCORDANCE WITH TABLE 6.8.3. INSULATION EXPOSED TO WEATHER SHALL BE SUITABLE FOR OUTDOOR SERVICE, E.G., PROTECTED BY ALUMINUM, SHEET METAL PAINTED CANVAS, OR PLASTIC COVER. CELLULAR FOAM INSULATION SHALL BE PROTECTED AS ABOVE OR PAINTED WITH A COATING THAT IS WATER RETARDANT AND PROVIDES SHIELDING FROM SOLAR RADIATION.
- NATURAL GAS PIPING 7.70 (1) REFER TO PLUMBING FLOOR PLANS FOR LAYOUT AND ROUTING. DETAILS ARE NOT SHOWN ON FLOOR PLANS, USE SCHEMATIC PLANS FOR PIPING AS REQUIRED TO AVOID CONFLICT WITH DUCTWORK, OTHER SYSTEMS OR THE STRUCTURE. CONTRACTOR SHALL MAKE INSTALLATION BLACK WROUGHT STEEL PIPE STANDARD WEIGHT.


THERMOSTATIC MIXING VA	ALVE SCHEDULE							
VALVE ASSEMBLY DESIGNATION/DESCRIPTION	TRV							
LOCATION/SERVICE	LAVATORIES AND HAND SINKS							
HOT WATER INLET TEMP. DEG. F.	140°							
BLENDED WATER TEMP. DEG. F.	110°							
SENSING RANGE	.5-5.3 GPM							
PRESSURE DROP THRU SYSTEM PSI	20							
MANUFACTURER	LEONARD C-210-SB OR LARGER							
REMARKS	PROVIDE PROTECTION PER CODE							

- (2) PLUMBING CONTRACTOR SHALL INSTALL ALL UNDERGROUND GAS IN ACCORDANCE WITH THE TRANSPORTATION CODE BOOK TITLE 49 REGULATIONS, PART 192 THROUGH 192 APPENDIX D WHICH COVER MATERIALS, WELDING, PROCEDURES AND CORROSION CONTROL REQUIREMENTS AND CA SEISMIC REQUIREMENTS.
- (3) GAS COCKS 1 1/2" AND SMALLER SHALL BE ROCKWELL NORDSTROM LUBRICATED PLUG VALVE WITH #555 LUBRICANT.
- (4) GAS COCKS 2" AND LARGER SHALL BE ROCKWELL NORDSTROM #1 PLUG VALVE WITH #555 LUBRICANT.
- (5) GAS PIPING SHALL BE PROVIDED WITH DIRT LEGS AT ALL RISER ONNECTIONS. PROVIDE FUEL GAS PIPE SUPPORTS COMPLIANT WITH ECTON 407.2 & 415 OF 2021 IFGC (OR LATEST UPDATE).
- (6) PIPE INSTALLED BELOW GRADE SHALL HAVE A MINIMUM OF 24" BACKFILLED WITH 6" OF CLEAN SAND ALL SIDES. PIPE SHALL BE BLACK STEEL CONFORMING TO ASTM A-53 GRADE A OR B ERW P BLACK MALLEABLE IRON 150 PSI CONFORMING TO ANSI B16.3. REQUIREMENTS.
- (7) NO GAS PIPING SHALL BE RUN BENEATH THE BUILDING. COORDINATE MEDIUM PRESSURE WITH VENTILATION AREAS AND REGULATORS. PROVIDE REGULATORS AT EQUIPMENT FOR MEDIUM PRESSURE SYSTEMS SUCH AS RTU'S OR UNIT HEATERS.

- DUCT WORK AND APPURTENANCES

8.10 SHEET METAL DUCTWORK:

- A. FABRICATE AND INSTALL AS RECOMMENDED IN LATEST EDITIONS OF SMACNA HVAC DUCT CONSTRUCTION STANDARDS—-METAL AND FLEXIBLE AND THE ASHRAE GUIDE AND DATA BOOK FOR SHEET METAL DUCTWORK SERVING SUPPLY, RETURN AND EXHAUST SYSTEMS OPERATING BETWEEN (-)2.0 IN. - W.G. AND (+)2.0 IN. -W.G. MAXIMUM PRESSURE. INSTALL WHERE INDICATED ON THE PLANS. DUCT SIZES SHOWN ON THE DRAWINGS ARE NOMINAL INSIDE CLEAR DIMENSIONS. WHERE INTERNAL INSULATION IS PROVIDED, DUCT SIZES MUST BE INCREASED APPROPRIATELY TO MAINTAIN THE INDICATED DIMENSIONS. ASSEMBLE AND INSTALL DUCTWORK IN ACCORDANCE WITH RECOGNIZED INDUSTRY PRACTICE FOR ACHIEVING AIR TIGHT (5% LEAKAGE) AND NOISELESS (NO OBJECTIONABLE NOISE) SYSTEMS. CAPABLE OF PERFORMING EACH INDICATED SERVICE. FURNISH ALL REQUIRED DAMPERS, TRANSITIONS, CONNECTIONS TO AIR TERMINALS, AND OTHER ACCESSORIES NECESSARY FOR A COMPLETE OPERATING SYSTEM.
- B. FABRICATE DUCTWORK FROM GALVANIZED SHEET STEEL COMPLYING WITH ANSI/ASTM A-527, LOCKFORMING QUALITY, WITH ANSI/ASTM A-525 G90 ZINC COATING; MILL PHOSPHATIZED FOR EXPOSED LOCATIONS. MINIMUM SHEET THICKNESS AND REINFORCING SHALL BE AS FOLLOWS: DUCTS UP TO 12" WIDEST DIMENSION OR DIAMETER: 26 GAUGE DUCTS 13" TO 24" WIDEST DIMENSION: 24 GAUGE DUCTS 25" TO 42" WIDEST DIMENSION: 22 GAUGE DUCTS 43" TO 84" WIDEST DIMENSION: 20 GAUGE
- C. DUCT SEALANT: UNITED DUCT SEALER, OR EQUAL PER UL 181. PROVIDE A NON-HARDENING, NON-MIGRATING MASTIC OR LIQUID ELASTIC SEALANT OF A TYPE AS RECOMMENDED BY THE MANUFACTURER SPECIFICALLY FOR SEALING JOINTS AND SEAMS IN SHEET METAL DUCTWORK. ALL DUCTWORK SHALL HAVE SEALED LONGITUDINAL AND TRANSVERSE JOINTS. WHERE SLIP AND DRIVE JOINTS ARE MADE, A SEALER SHALL BE APPLIED OVER THE ENTIRE JOINT AFTER THE DRIVE IS IN PLACE. APPLY A SECONDARY LAYER OF SEALER AT THE CORNERS AFTER THE DRIVE ENDS ARE CRIMPED IN PLACE. ALL LONGITUDINAL SEAMS SHALL BE COVERED WITH A SEALING MASTIC. ALL SLIP JOINTS SHALL BE MADE AND COATED, THEN INSERTED INTO THE DUCT OR COLLAR AND SECURED WITH SHEET METAL SCREWS. COVER THE ENTIRE OUTER JOINT AND SCREWS WITH MASTIC. COVER JOINTS AROUND ALL SPIN-IN FITTINGS. INTERNALLY CLEAN DUCTWORK OF DUST AND DEBRIS. SEALANTS ARE GOVERNED BY CALIFORNIA ENERGY AND MECHANICAL CODE, UL 181
- D. SUPPORT MATERIALS: EXCEPT AS OTHERWISE INDICATED, RODS STRAPS, TRIM AND ANGLES FOR SUPPORT OF DUCTWORK.
- E. ANY SUPPLY DUCTWORK AND PLENUMS THAT ARE DESIGNED TO OPERATE AT STATIC PRESSURE FROM 0.25 INCHES TO 2 INCHES WATER COLUMN INCLUSIVE WHICH ARE LOCATED OUTSIDE OF THE CONDITIONED SPACE OR IN RETURN PLENUMS SHALL HAVE JOINTS SEALED IN ACCORDANCE WITH SEAL CLASS C AS DEFINED IN THE SMACNA HVAC DUCT LEAKAGE TEST MANUAL. PRESSURE SENSITIVE TAPE SHALL NOT BE USED AS THE PRIMARY SEALANT WHERE SUCH DUCTS ARE DESIGNED TO OPERATE AT STATIC PRESSURES OF 1 INCH WATER COLUMN OR
- F. PROVIDE DUCTS WITH MINIMUM SIZE TO FIT EQUIPMENT SUPPLYING OR EXHAUSTING THRU DUCTWORK.

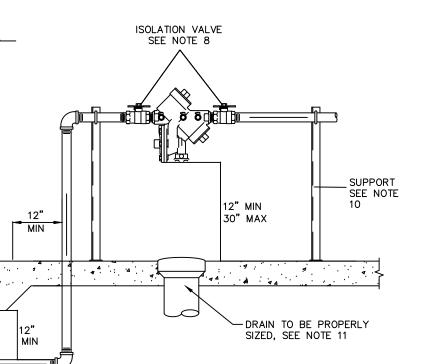

GENERAL NOTES: ALL CONSTRUCTION SHALL BE IN ACCORDANCE WITH THE CITY O DENTON (COA) STANDARD SPECIFICATIONS FOR WATER & SEWER CONSTRUCTION, LATEST EDITION. 2. THE ASSEMBLY SHALL MEET THE REQUIREMENTS OF:

- ASSE 1013, REDUCED PRESSURE ZONE (RPZ) BACKFLOW PREVENTER ASSEMBLY(BPA); IN A SIZE TO MATCH THAT OF THI REQUIRED METER AND/OR SERVICE PIPING, AND SHALL CONFORM TO ALL CURRENT REQUIREMENTS OF THE UNIVERSITY OF SOUTHER CALIFORNIA, FOUNDATION FOR CROSS—CONNECTION CONTROL & HYDRAULIC RESEARCH (USC—FCCCHR). 3. ANY VARIATIONS FROM THIS DETAIL MUST BE APPROVED BY DENTON WATER UTILITIES.
- 4. IF THIS BACKFLOW PREVENTION ASSEMBLY IS FOR CONTAINMENT OR PREMISE ISOLATION, OWNER ACKNOWLEDGES THAT IT'S PRESENCE ON THE PROPERTY DOES NOT DIMINISH, MITIGATE, OF REMOVE OWNER'S OBLIGATIONS TO SATISFY THE 'POINT OF USE REQUIREMENTS LAID OUT IN TITLE 30, CHAPTER 290 OF THE TEXAS COMMISSION ON ENVIRONMENTAL QUALITY, (TCEQ) AND/OR OTHER RELEVANT QUIDELINES REQUIRED BY THE STATE OF TEXAS OR THE CITY OF DENTON . IT IS THE RESPONSIBILITY OF ANY PERSON WHO OWNS OR CONTROLS PROPERTY TO ELIMINATE THE POSSIBILITY OF THERMAL EXPANSION IF A CLOSED SYSTEM HAS BEEN CREATED BY THE INSTALLATION OF A BACKFLOW ASSEMBLY.
- ASSEMBLY SHALL BE AT LEAST 12 INCHES FROM NEAREST WALL WITH ALL TEST COCKS LOCATED ON THE AWAY-FROM-WALL SIDE OF THE ASSEMBLY, AND LOWEST POINT ON THE ASSEMBLY SHALL BE NO MORE THAN 30?INCHES ABOVE THE FINISHED FLOOR. ASSEMBLY SHALL NOT BE INSTALLED IN AN AREA PRONE TO FLOODING OR FREEZING AND SHALL BE INSTALLED AS CLOSE AS PRACTICAL TO THE OUTLET SIDE OF THE METER IN THE HORIZONTAL POSITION.
- 8. THERE SHALL BE NO TAPS, PIPE BRANCHES, UNAPPROVED BYPASS PIPING, HYDRANTS, FIRE DEPARTMENT CONNECTION POINTS, OF OTHER WATER-USING APPURTENANCES CONNECTED TO THE SUPPLY LINE BETWEEN ANY WATER METER AND ITS COA-REQUIRED 9. 3/4"THROUGH 2"SIZED ASSEMBLIES SHALL INCORPORATE FUL

PORT QUARTER- TURN (QT) VALVE SHUTOFFS. PIPE MATERIAL AND FITTINGS SHALL BE AS SPECIFIED IN COA STANDARDS AND SPECIFICATIONS.

- ISOLATION VALVES ARE SPECIFIC TO EACH APPROVED BPA AND NO SUBSTITUTION OF ISOLATION VALVES ARE PERMITTED. 11. SUPPORT FOR ASSEMBLY SHALL BE DESIGNED BY OWNER SUCH THAT ASSEMBLY WEIGHT DOES NOT DESTABILIZE STRUCTURAL INTEGRITY AND SHALL NOT BLOCK RELIEF VALVE ON DRAIN PORT
- 12. ASSEMBLY SHALL BE INSTALLED ABOVE A POSITIVE GRAVITY DRAIN WITH AIR GAP. INDOOR INSTALLATION OF RPZ'S SHOULD PROVIDE FOR DRAINAGE CAPABLE OF HANDLING IN EXCESS OF THE MAXIMUM DISCHARGE RATE EXPECTED BY THE BACKFLOW ASSEMBLY MANUFACTURER. EACH COA REQUIRED BACKFLOW PREVENTER MUST BE TESTED B' A COA-APPROVED CERTIFIED TESTER PRIOR TO PLACING THE WATER SYSTEM IN SERVICE.
- 14. ALL RPZ-BFP ASSEMBLIES SHALL BE TESTED AT TIME OF INSTALLATION AND AT LEAST ANNUALLY THERAFTER. A COPY OF ALL TEST AND MAINTENANCE REPORTS MUST BE FAXED TO CITY OF DENTON WATER ENGINEERING DEPARTMENT.
- 15. MAINTENANCE AND UPKEEP OF ALL BACKFLOW PREVENTION EQUIPMENT SHALL BE THE RESPONSIBILITY OF THE PROPERTY

PERMIT, PRICING & CONSTRUCTION SET

Hawkes & Associates, Inc. Consulting Engineers REG # F-1230 7 611 S. Lake Dallas Drive - Lake Dallas, TX 75065 PHONE (940)-497-4295 FAX (940)-497-4296 E-MAIL hawkesasc@gmail.com (C) 2025 Hawkes & Associates, Inc.

16

REVISIONS

ISSUE DATE:

Scale:

Drawn:

Sheet Number:

JB

19-057-001

- A. BALANCING DAMPERS: AIR BALANCE, INC., LOUVERS & DAMPERS, INC., RUSKIN OR EQUAL. PROVIDE MANUAL, SINGLE OR MULTIBLADE DAMPERS, AS INDICATED AND AS CONSTRUCTED IN ACCORDANCE WITH SMACNA STANDARDS
- B. DAMPERS SHALL HAVE RIGID 2-IN. x 1/2-IN. x 10 GAUGE CHANNEL FRAMES, BALL OR BRONZE SLEEVE BEARINGS, 1/2-IN. POLISHED STEEL AXLES, 16-GAUGE, REINFORCED, FELT-EDGED BLADES (NOT OVER 8-IN. WIDE) AND STOP FRAMES AROUND THE ENTIRE PERIMETER. VOLUME DAMPERS IN DUCTS LARGER THAN 12-IN. x 6 IN. SHALL BE THE OPPOSED BLADE TYPE. DAMPERS IN ROUND DUCTS AND DUCTS 12-IN. x 6-IN. AND SMALLER SHALL BE BUTTERFLY TYPE. ROUND BUTTERFLY TYPE VOLUME DAMPERS SHALL BE 30 GAUGE, GALVANIZED STEEL THROUGH 12-IN. DIAMETER; 28 GAUGE FOR ABOVE 12-IN.
- C. ALL DAMPERS SHALL BE EQUIPPED WITH STANDARD QUADRANTS OF SUITABLE SIZE IN EQUIPMENT ROOMS/AREAS AND YOUNG #301A, OR EQUAL, RECESSED-TYPE IN FINISHED AREAS. PROVIDE QUADRANT LOCKING DEVICE FOR EACH DAMPER ON ONE END OF THE SHAFT AND AN END BEARING PLATE ON THE OTHER END FOR DAMPER LENGTHS OVER 12-IN. PROVIDE EXTENDED QUADRANT LOCKS AND EXTENDED BEARING PLATES FOR EXTERNALLY INSULATED DUCTWORK. APPROVED MANUFACTURERS ARE VENTFABRICS, AND YOUNG REGULATOR CO.
- D. DAMPERS SHALL BE COATED WITH RED ZINC CHROMATE PRIMER
- E. VOLUME DAMPERS, SPLITTERS AND DEFLECTORS SHALL BE PROVIDED IN ALL DUCTS TO PERMIT ACCURATE BALANCING OF THE SYSTEM. THE DAMPERS, SPLITTERS AND DEFLECTORS SHALL BE ADJUSTED TO SATISFY THE HEATING AND VENTILATING REQUIREMENTS OF THE CONDITIONED SPACE AND BE LOCKED IN PLACE.
- 8.40 AIR OUTLETS AND INLETS: FURNISH AND INSTALL TITUS, KRUEGER, OR APPROVED EQUAL, AS SCHEDULED. OPPOSED BLADE VOLUME DAMPERS FOR REGISTERS SHALL BE TITUS SERIES AG-35, KRUEGER SERIES OBC, OR EQUAL, OPPOSED BLADE TYPED WITH VERTICAL BLADES AND SCREWDRIVER SLOTS OR ALLEN WRENCH ADJUSTMENT ACCESSIBLE THROUGH THE REGISTER. IT SHALL BE THE CONTRACTOR'S RESPONSIBILITY TO PROVIDE MISCELLANEOUS ITEMS AS NECESSARY FOR A COMPLETE AND PROPER INSTALLATION IN THE TYPES OF WALLS AND CEILINGS USED ON THE PROJECT. THIS SHALL INCLUDE SUCH ITEMS AS FASTENERS, PLASTER RINGS, SUPPORTS, ETC.
- 8.60 FLEXIBLE CONNECTIONS: VENT FABRICS, INC., DURO DYNE. OR EQUAL. PROVIDE FLEXIBLE DUCT CONNECTIONS WHEREVER DUCTWORK CONNECTS TO VIBRATION ISOLATED EQUIPMENT AND WHERE SHOWN OR NOTED. MAKE AIRTIGHT JOINTS. PROVIDE ADEQUATE JOINT FLEXIBILITY TO ALLOW FOR THERMAL, AXIAL, TRANSVERSE AND TORSIONAL MOVEMENT. TYPICAL MAXIMUM RUN OUT IS 5 FT TO DIFFUSER
- 8.80 DUCT SMOKE DETECTOR: FURNISH AND INSTALL COMPATIBLE IONIZATION TYPE DUCT SMOKE DETECTORS WITH REMOTE TEST STATION IN SUPPLY DUCT AND RETURN DUCT AS INDICATED. CONNECT TO DE-ENERGIZE FAN UPON SMOKE DETECTION. CONNECTION TO TEST STATION AND FIRE ALARM SYSTEM BY OTHERS.
- 8.95 PROVIDE FIRE DAMPERS AT RATED ASSEMBLY PENETRATIONS PER 2021 IBC REFER ARCHITECTURAL
- 8.90 TYPICAL MAIN DUCT SIZES VS. CFM @ .08/100 FT.:

6" ~	180
8" ~	275
10" ~ OR 10"x8"	350
12" ~ OR 12"x10"	575
14" ~OR 12"x12"	900
16" ~ OR 14"x14"	1300
18"∼OR 20"x14"	1800
20" ~ OR 24"x14"	2300
24"~OR 24"x20"	3900
24"x16"	3000
24"x24"	5000
30"x16"	4000
36"∼ OR 36"x30"	10000

- SYSTEM CONTROL AND OPERATION

- 9.10 SPACE TEMPERATURE CONTROL: FURNISH AN INSTALL, UNLESS NOTED OTHERWISE, ALL THERMOSTATS, SENSORS, CONTROLLERS, RELAYS, CONTACTORS, DAMPERS, ACTUATORS, TUBING, CONTROL WIRING AND ALL OTHER ITEMS AND MATERIALS NECESSARY FOR A COMPLETE AND PROPERLY OPERATING TEMPERATURE CONTROL SYSTEM AS SPECIFIED BELOW. ALL THERMOSTATS AND OTHER CONTROL COMPONENTS SHALL BE HONEYWELL, OR APPROVED EQUAL, UNLESS SPECIFIED OTHERWISE. ALL CONTROL WIRING SHALL BE BY MECHANICAL CONTRACTOR AND SHALL BE INSTALLED IN CONDUIT.
- 9.11 THERMOSTAT: TRANE 7-DAY PROGRAMMABLE, THERMOSTAT TO CONTROL THE OPERATION OF EACH RTU OR SPLIT SYSTEM MOUNT THERMOSTAT AT 4'-0" A.F.F. AND PROVIDE LOCKING CLEAR PLASTIC COVER. PROVIDE SMOKE DETECTOR AND CO2 SENSORS
- 9.12 (A) WHERE SEPARATE HEATING AND COOLING EQUIPMENT SERVES THE SAME TEMPERATURE 0.26 DOCUMENT ERRORS: NOTIFY THE ENGINEER OF ERRORS, DISCREPANCIES ZONE, THERMOSTATS SHALL BE INTERLOCKED TO PREVENT SIMUTANANEOUS HEATING AND COOLING EXCEPT FOR HUMIDITY CONTROLS.

(B) THE SYSTEM SHALL BE CONTROLLED BY MANUAL CHANGEOVER OR CAPABLE OF RETAINING PROGRAMMING AND TIME SETTING DURING DUAL SET-POINT THERMOSTAT, A LOSS POWER FOR A PERIOD OF AT LEAST 10 HOURS (3)

(C) SYSTEMS SERVING SPACES OTHER THAN HOTEL/MOTEL GUEST ROOMS. AND OTHER THAN THOSE REQUIRING CONTINUOUS OPERATION, WHICH HAVE BOTH A COOLING OR HEATING CAPACITY GREATER THAN 15,000 BTU/H AND A SUPPLY FAN MOTOR POWER GREATER THAN 16100 - MATERIALS HP, SHALL BE PROVIDED WITH A TIME CLOCK THAT (1) CAN START AND STOP THE SYSTEM UNDER DIFFERENT SCHEDULES FOR SEVEN DIFFERENT DAY-TYPES PER WEEK. (2) IS CAPABLE OR RETAINING PROGRAMMING AND TIME SETTING DURING A LOSS OF POWER FOR A PERIOD OF AT LEAST 10 HOURS, (3) INCLUDES AN ACCESSIBLE MANUAL OVERRIDE THAT ALLOWS TEMPORARY OPERATION OF THE SYSTEM FOR UP TO TWO HOURS, (4) IS CAPABLE OF TEMPERATURE SETBACK DOWN TO 55F DURING OFF HOURS, AND (5) IS CAPABLE OF TEMPERATURE SETUP TO 90F DURING OFF HOURS.

- TESTING, ADJUSTING, BALANCING

- 9.51 NEBB OR AABC CERTIFIED TESTING AND BALANCING CONTRACTOR SHALL BE RESPONSIBLE FOR THE TESTING AND BALANCING OF EVERY HEATING, VENTILATING AND AIR CONDITIONING SYSTEM. THE PERSON OR AGENCY RESPONSIBLE FOR BALANCING OF THE SYSTEMS SHALL DOCUMENT IN WRITING THE AMOUNT OF OUTDOOR AIR BEING PROVIDED AND DISTRIBUTED FOR THE BUILDING OCCUPANTS AND ANY OTHER SPECIALTY VENTILATION. TWO (2) COPIES OF A WRITTEN REPORT IN NEBB OR AABC FORMAT SHALL BE SUBMITTED TO THE ENGINEER FOR REVIEW.
- 9.52 AIR SYSTEMS SHALL BE BALANCED IN A MANNER TO MINIMIZE LOSSES FROM DAMPER THROTTLING BY FIRST ADJUSTING FAN SPEED THEN ADJUSTING DAMPERS TO MEET DESIGN FLOW CONDITIONS. DAMPER THROTTLING ALONE MAY BE USED FOR AIR SYSTEM BALANCING WITH FAN MOTORS OF 1 HP OR LESS, OR IF THROTTLING RESULTS IN NO GREATER THAN 1/3 HP FAN HORSEPOWER DRAW ABOVE THAT REQUIRED IF THE FAN SPEED WERE ADJUSTED.
- 9.53 HVAC CONTROL SYSTEMS SHALL BE TESTED TO ASSURE THAT CONTROL ELEMENTS ARE CALIBRATED, ADJUSTED, AND IN PROPER WORKING
- 9.54 WHERE EXISTING EQUIPMENT IS REUSED PER OWNER INSTRUCTIONS, BALANCE SYSTEM FOR BEST PERFORMANCE.

AND REFRIGERATION, OR LATEST ADOPTED REVISION

- 9.55 BALANCE THE SYSTEM PER:
- 1) 6.7.2.3.1 NEBB PROCEDURAL STANDARD-2019 PROCEDURAL STANDARDS F19 BUILDING SYSTEMS COMMISSIONING OR 2) 6.7.2.3.1 AABC 2020 ASSOCIATED AIR BALANCE COUNCIL TEST AND BALANCE PROCEDURES. OR 3) 6.7.2.3.1 ASHREA STANDARD 111- 2011 PRACTICES FOR MEASUREMENT, TESTING, ADJUSTING AND BALANCING OF BUILDING HEATING, VENTILATION, AIR-CONDITIONING

- - GENERAL PROVISIONS SUMMARY - REF MEP-1
- 0.01 PERFORMANCE: ELECTRICAL CONTRACTOR SHALL PERFORM ALL WORK SPECIFIED, INDICATED AND REQUIRED UNLESS OTHERWISE NOTED, INCLUDING FINAL CONNECTIONS, IN A WORKMANLIKE MANNER USING WORKERS SKILLED AND EXPERIENCED IN THE TRADE.
- 0.02 SITE EXAMINATION: EXAMINE SITE BEFORE BIDDING. CLAIM NO EXTRAS RESULTING FROM LACK OF KNOWLEDGE OF SITE CONDITIONS. IF SITE CONDITIONS REQUIRE MODIFICATION OF THE SYSTEMS INDICATED IN THESE DOCUMENTS, SO ADVISE ENGINEER, AND IF ACCEPTED BY ENGINEER, INCLUDE COST OF SUCH MODIFICATIONS IN BID. REFERENCE CIVIL DRAWINGS FOR SITE UTILITIES.
- 0.03 JOB SITE CONDITIONS: ACCEPT SOLE AND COMPLETE RESPONSIBILITY FOR CONDITIONS OF THE JOB SITE, INCLUDING SAFETY OF ALL PERSONS AND PROPERTY DURING PERFORMANCE OF THE WORK.
- 0.04 FULL FUNCTION: PROVIDE ALL MINOR ITEMS NECESSARY FOR A COMPLETE AND FULLY FUNCTIONAL INSTALLATION.
- 0.05 ADMINISTRATION: PROVIDE EVIDENCE OF LICENSER, BONDING, AND INSURANCE, AND PERFORM OTHER ADMINISTRATIVE FUNCTIONS, AS
- 0.06 PERMITS: PROCURE AND PAY FOR ALL REQUIRED PERMITS AND SERVICE CHARGES.
- 0.07 COORDINATION: CONFORM TO GENERAL CONSTRUCTION CONTRACT DOCUMENTS EXCEPT AS MODIFIED HEREIN. REFER ALSO TO STRUCTURAL AND MECHANICAL CONTRACT DOCUMENTS. COORDINATE ALL
- 0.08 CUTTING AND PATCHING: CUT AND PATCH AS REQUIRED. CUT OR WELD STRUCTURAL MEMBERS ONLY WITH APPROVAL OF STRUCTURAL ENGINEER. PATCHING SUBJECT TO APPROVAL BY ARCHITECT.
- 0.09 EXISTING FLOORS: TRENCH EXISTING FLOORS PER LANDLORD (SEE CONCRETE SECTION OF LL'S SPECIFICATIONS FOR TENANT FINISH OUT FOR REQUIREMENTS.)
- 0.10 ROOF PENETRATIONS: COORDINATE WITH LANDLORD.
- 0.11 MECHANICAL SUBSTITUTIONS: INVOICE MECHANICAL CONTRACTOR, NOT TENANT, FOR COSTS INCURRED DUE TO SUBSTITUTION OF MECHANICAL EQUIPMENT HAVING ELECTRICAL REQUIREMENTS DIFFERING FROM THOSE INDICATED.
- 0.12 ADJUSTMENTS: MAKE MINOR ADJUSTMENTS TO WORK WHERE REQUESTED BY TENANT, WHEN SUCH ADJUSTMENTS ARE NECESSARY TO PROPER OPERATION AND WITHIN THE INTENT OF THE CONTRACT.
- 0.13 REFERENCE STANDARDS: COMPLY WITH NEC, T.A.S., AND APPLICABLE STANDARDS OF NFPA, ANSI, NEMA AND UL, EXCEPT AS SUPERSEDED BY LOCAL AUTHORITY. CONFORM WITH CONTRACT DOCUMENTS WHERE THEY EXCEED CODE MINIMUM REQUIREMENTS
- 0.14 LOCAL REQUIREMENTS: COMPLY WITH THE REQUIREMENTS OF LOCAL CODES, LANDLORD, SERVING UTILITY, AND THE LOCAL AUTHORITY HAVING JURISDICTION. SECURE APPROVAL OF INSTALLATION BY LANDLORD, LOCAL AUTHORITY, AND OTHERS AS REQUIRED.
- 0.15 SCHEDULE: ORDER EQUIPMENT WITHIN 5 DAYS OF RECEIPT OF CONTRACT TO MAINTAIN CONSTRUCTION SCHEDULE
- 0.16 MATERIALS AND EQUIPMENT: PROVIDE NEW, UL LISTED, COMMERCIAL GRADE MATERIALS, DEVICES, EQUIPMENT, AND FIXTURES, SUITABLE FOR ENVIRONMENT. REUSE EXISTING ONLY WHEN COMPLIANT WITH THE CONTRACT DOCUMENTS, IN GOOD CONDITION, AND APPROVED BY
- 0.17 TEMPORARIES: FURNISH, INSTALL, AND REMOVE TEMPORARY LIGHTING AND POWER FOR ALL TRADES AS REQUIRED.
- 0.18 INSTALLATION: INSTALL ALL MATERIALS, EQUIPMENT AND SYSTEMS IN FULL ACCORD WITH MANUFACTURERS' INSTRUCTIONS.
- 0.19 COMMISSIONING: THOROUGHLY TEST AND DEMONSTRATE PROPER OPERATION OF ALL SYSTEMS AND EQUIPMENT FURNISHED OR INSTALLED UNDER THIS CONTRACT. VERIFY PROPER MOTOR ROTATION OF ALL EQUIPMENT.
- 0.20 O & M MANUALS: AT COMPLETION OF PROJECT,, PROVIDE TO TENANT ALL OPERATING AND MAINTENANCE MANUALS AND INFORMATION FOR MATERIAL, EQUIPMENT AND SYSTEMS INSTALLED UNDER THIS CONTRACT.
- 0.21 CORRECTIVE PERIOD: PROVIDE A CORRECTIVE PERIOD FROM DATE OF FINAL ACCEPTANCE OF NOT LESS THAN ONE (1) YEAR FOR THE ENTIRE INSTALLATION DURING WHICH PERIOD UNCONDITIONALLY MAKE GOOD ANY DEFECTS IN MATERIALS OR WORKMANSHIP WITHOUT COST TO TENANT
- 0.22 DRAWINGS ARE DIAGRAMMATIC: VERIFY ALL DIMENSIONS AND LENGTHS, AND ADJUST EQUIPMENT AND RACEWAY LOCATIONS TO AVOID CONFLICTS WITH OTHER CONSTRUCTION.
- 0.23 DOCUMENT PRIORITY: DRAWING INDICATIONS AND NOTATIONS SUPERSEDE THESE SPECIFICATIONS. USE A COMPLETE SET OF DRAWINGS.
- 0.24 RATINGS: REFER TO DRAWINGS AND SCHEDULES FOR ADDITIONAL RATINGS AND REQUIREMENTS.
- 0.25 PROJECT REQUIREMENTS: REFER TO DRAWINGS FOR PARTICULAR PROJECT REQUIREMENTS, AS NOT ALL ITEMS SPECIFIED MAY BE REQUIRED FOR THIS PROJECT.
- OR OMISSIONS BEFORE CONSTRUCTION OR FABRICATION OF AFFECTED WORK, OR, FAILING SUCH NOTICE, BE RESPONSIBLE FOR CORRECTING
- 0.27 CERTIFICATION: PROFESSIONAL ENGINEER CERTIFICATION OF THESE DOCUMENTS DOES NOT EXTEND TO STANDARDIZED DESIGN OR INSTALLATION GUIDELINES PREPARED BY OTHERS AND REQUIRED BY A THIRD PARTY TO BE INCLUDED HEREON.
- 1.01 RACEWAY: CONTINUOUS SYSTEM, 3/4" MINIMUM EMT EXCEPT: 3/4" MINIMUM RNC WITH GROUND CONDUCTOR WHERE EMBEDDED IN CONCRETE OR MASONRY; 3/4" MINIMUM GALVANIZED RMC OR IMC WHERE EXPOSED TO WEATHER (ALSO PERMITTED WHERE EMBEDDED IN CONCRETE OR MASONRY); AND FMC (OR LTFMC IF WET LOCATION) FOR SHORT FINAL CONNECTIONS TO LIGHTING FIXTURES, TRANSFORMERS, AND MECHANICAL EQUIPMENT. REFERENCE 1.09.
- 1.02 IG RACEWAY: PROVIDE SEPARATE RACEWAY SYSTEM FOR IG CIRCUITS. 1.03 RACEWAY INSTALLATION: CONCEAL RACEWAY IN FINISHED SPACES. ROUTE SQUARE WITH BUILDING LINES AND PROPERLY SUPPORT. DO NOT
- ATTACH TO OR PENETRATE HVAC DUCTS. MAINTAIN HEADROOM AND EQUIPMENT AND FLUE CLEARANCE. FIRE/SMOKE - SEAL PENETRATIONS OF RATED CONSTRUCTION. 1.04 RACEWAY ADJUSTMENTS: WHERE INDIVIDUAL HOME RUNS ARE SHOWN FOR
- CLARITY, COMBINE AND ADJUST RACEWAY SIZE PER FIELD CONDITIONS. 1.05 WIRE: TYPE THHN, COPPER ONLY, 12AWG MINIMUM, STRANDED FOR
- 8AWG AND LARGER. LV WIRING FOR EMERGENCY LIGHTING, 10AWG
- 1.06 COLOR CODE: COLOR CODE ENTIRE WIRING SYSTEM FROM SERVICE DISCONNECT OR TRANSFORMER THROUGHOUT ALL BRANCH CIRCUITS AS FOLLOWS:

SYSTEM VOLTAGE	CONDUCTOR TYPE	COLOR
208Y/120	PHASE A	BLACK
	PHASE B	RED
	PHASE C	BLUE
	NEUTRAL	WHITE
	EQUIPMENT GROUND	GREEN
	ISOLATED GROUND	GREEN W/YELLOW STRIPE

1.07 WIRE SIZE: WHERE WIRES ARE SIZED PER 60 DEG. C TEMPERATURE RATING FOR SIZES UP TO 1 AWG. SUBJECT TO COMPLIANCE WITH EQUIPMENT UL LISTING, AND APPROVAL OF LOCAL AUTHORITY AND ENGINEER, SUCH WIRES MAY BE REDUCED TO 75 DEG. C RATED SIZE, WITH RACEWAY SIZE ADJUSTED ACCORDINGLY. WIRE SIZE PER 90 DEG. C TEMPERATURE RATING IS NOT APPROVED

1.08 VOLTAGE DROP: FOR CONDUCTORS SIZED PER NEC ON DRAWINGS, INCREASE SIZE BY NUMBER OF STANDARD SIZES SHOWN IN TABLE TO COMPENSATE FOR VOLTAGE DROP. CONTACT ENGINEER FOR ASSISTANCE IF CIRCUIT LENGTH FROM SOURCE TO LOAD EXCEEDS MAXIMUMS SHOWN.

CCT VOLTS/PH	CCT LENGTH FT.	UPSIZE
120/1	75-150	1
120/1	150-200	2
208/3	150-200	1
208/3	200-250	2


- 1.09 TYPE MC CABLE: MC CABLE EQUIPPED WITH A GREEN INSULATED GROUND PERMITTED FOR BRANCH CIRCUITS IN CONCEALED LOCATIONS ONLY SUBJECT TO APPROVAL OF TENANT, LANDLORD, AND LOCAL AUTHORITY. REF. 330.30
- 1.10 SPLICES: SPLICE ONLY IN ACCESSIBLE JUNCTION BOXES, USING "WIRENUT" CONNECTORS FOR 8AWG AND SMALLER, OR MECHANICAL COMPRESSION CONNECTORS WITH INSULATION KIT FOR 6AWG AND
- 1.11 BOXES: NEMA OS1 IN INTERIOR DRY LOCATIONS, CAST WEATHERPROOF TYPE IN WET LOCATIONS.
- 1.12 RECESSED FLOOR BOXES: FLUSH, CAST SIZE AS INDICATED ON DRAWING. INSTALL CONCEALED BENEATH CASEWORK OR EQUIPMENT WITH PLASTIC COVER PLATE AND BRASS CARPET/TILE FLANGE. HUBBELL # PLASTIC FLOOR BOX #PFB1 WITH PLASTIC COVER #PFBCGY AND PLASTIC FLOOR ADAPTER #PFBA1, OR APPROVED EQUAL. HUBBELL #PFB1-PFBCGY-PFBA1.
- 1.13 POKE-THRU: STEEL CITY #PT-200 WITH PT-300 SERIES SERVICE FITTING HEAD OR HUBBELL APPROVED EQUAL.
- 1.14 WALL SWITCHES: FED SPEC W-S-896, AC GENERAL USE, 20 AMP 120-277 VOLT, TOGGLE HANDLE. INSTALL 48" A.F.F. TO CENTER. NSIDE DOOR ON WALL, KNOB/HANDLE SIDE OF DOOR. PROVIDE OCCUPANCY SENSOR SWITCHES FOR OFFICES AND DOUBLE SWITCH LARGER OPEN AREAS PER 2021 ENERGY CODE, LATEST ADOPTED REVISION
- 1.15 WALL RECEPTACLES: FED SPEC W-C-596, NEMA 5-15R CONFIGURATION OR AS REQUIRED. PROVIDE IF (ISOLATED GROUND) AND GFCI/WP (GROUND-FAULT CIRCUIT INTERRUPTER) RECEPTACLES WHERE APPROPRIATE OR INDICATED. INSTALL 18" A.F.F. TO CENTER, OR AS INDICATED. REF. 210.8,210.63 . ALL KITCHEN OUTLETS GFI PER CODE. PROVIDE ARC FAULT C/B'S PER ARTICLE 210.12 IN SLEEPING AREAS.
- 1.16 WALL PLATES: SMOOTH PLASTIC.—STAINLESS STEEL IN KITCHEN. 1.17 WALL DEVICE AND PLATE COLOR: MATCH ADJACENT SURFACE, OR AS DIRECTED BY ARCHITECT. PROVIDE ORANGE IG RECEPTACLES. RED
- EMERGENCY RECEPTACLES. 1.18 MULTI-OUTLET ASSEMBLY: PROVIDE WIREMOLD PLUGMOLD MODEL G20GBA512. GRAY COLOR. ALTERNATE WIRING. 12" SPACING. FIELD CUT AS REQUIRED. INSTALL PLUG STRIP FURNISHED BY TENANT, IF
- 1.19 MANUFACTURED WIRING SYSTEMS: PERMITTED FOR BRANCH CIRCUITS SUBJECT TO APPROVAL OF TENANT, LANDLORD, AND LOCAL AUTHORITY. 1.20 GROUNDING: PROVIDE CONTINUOUS, PERMANENT, AND EFFECTIVE
- GROUNDING SYSTEM. GROUND SEPARATELY DERIVED SYSTEMS TO NEAREST EFFECTIVELY GROUNDED BUILDING STRUCTURAL STEEL. REF. 250-50,300.5 ,2021 NEC OR LATEST ADOPTED REVISION. 16400 - EQUIPMENT
- 4.01 DISCONNECT SWITCH: NEMA KS1, GENERAL DUTY, 3 POLE, S/N IF NEUTRAL IS PRESENT, 3R ENCLOSURE IF OUTDOORS, LOCK-OFF, NON-FUSIBLE UNLESS INDICATED WITH FUSES. REF. 230.70 1,1, AMENDED.
- 4.02 SWITCHBOARDS SQ-D QED STYLE -SEE DRAWINGS FOR APPLICABILITY. "MDP" PANELS SQ D I-LINE HEAVY DUTY PANELS. 4.03 PANELBOARD: NEMA PB1 AS SCHEDULED, 20" WIDE SECTION, 225 AMP BUS (100 AMP BUS PERMITTED IF LESS THAN 30 BRANCH POLES). PROVIDE GROUND BUS FOR IG CIRCUITS. INSTALL PER NEMA PB1.1 BALANCE PHASE CURRENTS TO 10% MAXIMUM VARIATION. PROVIDE
- TYPEWRITTEN BRANCH CIRCUIT DIRECTORY. LOAD CENTERS NOT APPROVED. REUSE EXISTING IF APPLICABLE AND STILL MEETS CODE REQUIREMENTS. SQ-D OR TRUE EQUAL. PROVIDE AND INSTALL MVC SURGE PROTECTION PRIOR TO ENERGIZING PANELS. PH 800-583-4773 4.04 CIRCUIT BREAKER: NEMA AB1 AS SCHEDULED, BOLT-ON, CENTER TRIP, SWD IF SINGLE POLE, COMMON TRIP IF MULTI-POLE, HACR IF
- REQUIRED BY LOAD. MINIMUM INDIVIDUALLY RATED INSTALLED A/C 77/480 VOLT - 10,000 A/C, 120/208 VOLT - 10,000 A/C. MATCH EXISTING EQUIPMENT WHERE APPLICABLE.
- 4.05 FUSE: UL CLASS RK5-R. PROVIDE 3 SPARE OF EACH SIZE AND TYPE. 4.06 MAGNETIC MOTOR STARTER: NEMA ICS2, FVNR, SIZE PER MOTOR REQUIREMENTS BUT SIZE O MINIMUM, 3R ENCLOSURE IF OUTDOORS. PROVIDE CLASS 20 HEATERS PER ACTUAL MOTOR NAMEPLATE DATA.
- PROVIDE 120VAC OR 24VAC FUSED CONTROL CIRCUIT AS REQUIRED. 4.07 MANUAL MOTOR STARTER: NEMA RATED, FHP, SINGLE SPEED, TOGGLE
- OPERATED, MANUAL RESET OVERLOAD, NEMA 1 ENCLOSURE. 4.08 CONTACTOR: ASCO 917 SERIES, ELECTRICALLY OPERATED, MECHANICALLY HELD, CONFIGURED FOR 2-WIRE CONTROL, OR EQUAL. REFER TO CONTACTOR SCHEDULE FOR NUMBER OF POLES AND CONTROL.
- 4.09 TIME SWITCH: PARAGON MODEL EC71/30S, OR APPROVED EQUAL, 7-DAY, 30 SETPOINT, 100 HOUR RIDE THROUGH. LIGHTING
- 5.01 TENANT FURNISHED EQUIPMENT: FOR LIGHT FIXTURES AND AUXILIARY ITEMS SCHEDULED AS FURNISHED BY TENANT, RECEIVE PROTECT, INSTALL, CLEAN, AND LAMP LIGHT FIXTURES AS SCHEDULED,
- 5.02 CONTRACTOR FURNISHED EQUIPMENT: FOR LIGHT FIXTURES SCHEDULED AS FURNISHED BY CONTRACTOR, FURNISH AND INSTALL COMPLETE, OR APPROVED EQUAL.
- 5.03 ACCESSORIES: PROVIDE ACCESSORIES, INCIDENTAL MATERIALS AND MOUNTING HARDWARE AS REQUIRED. 5.04 LOCATION: REFER ALSO TO ARCHITECTURAL DRAWINGS FOR FIXTURE
- LOCATIONS AND MOUNTING DETAILS. 5.05 INSTALLATION: PROPERLY INSTALL AND SUPPORT ALL FIXTURES PLUMB ND TRUE, AND FREE OF LIGHT LEAKS. CONFORM TO MANUFACTURER'S RECOMMENDATIONS AND INDUSTRY PRACTICE. LEAVE PROTECTIVE FILM IN PLACE ON FIXTURES UNTIL FINAL CLEAN-UP. INSTALL LIGHT
- FIXTURES IN RATED CEILINGS TO MAINTAIN THE RATING OF CEILING. 5.06 EMERGENCY LIGHTING: PROVIDE AND LOCATE EMERGENCY LIGHTING TO MEET LOCAL REQUIREMENTS AT EXITS AND TO ILLUMINATE EGRESSWAYS.
- 5.07 FLUORESCENT FIXTURES: IF FURNISHED BY CONTRACTOR, PROVIDE ELECTRONIC HPF, RAPID START, PARALLEL LAMP OPERATION, CBM, TYPE 1. CLASS P. SOUND RATED A. THD<20%. CCF<1.5. NAECA COMPLIANT WHERE APPLICABLE, ENERGY SAVING BALLASTS. LSI
- 5.08 RECESSED INCANDESCENT FIXTURES: IF FURNISHED BY CONTRACTOR, PROVIDE FMC AND 150 DEGREE C FIXTURE WIRE FROM LAMP HOUSING TO INDEPENDENT BRANCH CIRCUIT OUTLET BOX. LITHONIA, HACO, OR
- 5.09 HID FIXTURES: IF FURNISHED BY CONTRACTOR, PROVIDE ANSI C82.4 COMPLIANT, HPF, ENCAPSULATED BALLASTS, ADVANCE SERIES 73B OR EQUAL. ABOLITE OR EQUIVALENT, LSI OR EQUIVALENT
- 5.10 FINAL ADJUSTMENT: AFTER TRADE FIXTURES ARE INSTALLED BY OTHERS, CLEAN ALL LIGHTING FIXTURES, REPLACE ALL EXPIRED LAMPS, AND ADJUST DIRECTIONAL LIGHTING AS DIRECTED BY TENANT AND ARCHITECT.
- 5.11 SIGN DISCONNECT: PROVIDE DISCONNECT SWITCH IN ACCESSIBLE CEILING SPACE FOR SIGNAGE AND MAKE FINAL CONNECTIONS. VERIFY LOCATION IN FIELD. SIGN FURNISHED AND INSTALLED BY OTHERS. VERIFY VOLTAGE AND CIRCUIT QUANTITY
- 5.12 LABEL PANELS: PROVIDE PERMANENT LABEL FOR PANELS INCLUDING FAULT CURRENT VALUE SHOWN ON PANEL SCHEDULE. INCLUDE INTEGRATED SYSTEM RATING ON LABEL FOR FIELD REFERENCE.

SYSTEMS


- 7.01 FIRE ALARM SYSTEM: FURNISH, INSTALL, CONNECT AND TEST A FULLY-FUNCTIONAL NEW FIRE ALARM INTERFACED TO MAIN ALARM. PROVIDE, WHERE INDICATED, DEVICES APPROVED BY THE OPERATOR OF THE EXISTING BUILDING SYSTEM AND COMPLY WITH ALL REQUIREMENTS. COORDINATE SYSTEM IF REQUIRED BY FIRE MARSHALL GC MUST USE OWNER'S FIRE ALARM CONTRACTOR (@ OWNER'S EXPENSE) SEE "LANDLORD REQUIRED CONTRACTORS" DOCUMENT FOR TENANTS. PROVIDE SHOP DRAWINGS BY LICENSED FIRE ALARM CONTRACOTR.
- 7.02 DUCT SMOKE DETECTORS: CONNECT DUCT SMOKE DETECTORS FURNISHED AND INSTALLED BY DIVISION 15 TO FIRE ALARM SYSTEM AS REQUIRED. INSTALL AND CONNECT TEST STATIONS FURNISHED BY DIVISION 15.
- 7.03 AREA SMOKE DETECTORS: PROVIDE COMPATIBLE AREA PHOTOELECTRIC SMOKE DETECTORS AS INDICATED AND REQUIRED BY FIRE MARSHALL AT ELEVATORS, CORRIDORS, AND SLEEPING AREAS PER NFPA.
- 7.04 INDICATING APPLIANCES: PROVIDE ADA COMPLIANT HORN/STROBE UNITS AS INDICATED AND REQUIRED. COMPLY WITH T.A.S./A.D.A. REVIEW COMMENTS. COMPLY WITH TABLE 7.5.4.1.1 (A) 2021 NFPA 72 FOR PROPER CANDELA RATINGS COVERAGE. AN EXISTING SYSTEM NEEDS TO BE ADJUSTED FOR NEW WALL.
- 7.05 SECURITY SYSTEM ROUGH-IN: PROVIDE CONTINUOUS RACEWAY SYSTEM WITH PULL WIRE AS INDICATED FOR INSTALLATION OF SECURITY SYSTEMS BY OTHERS.
- 7.06 TELEPHONE SYSTEM ROUGH-IN: PROVIDE DEDICATED CONTINUOUS 3/4" MINIMUM EMT RACEWAY SYSTEM WITH PULL WIRE FROM MAIN INCOMING AT BACKBOARD, TO ALL TELEPHONE OUTLETS. COORDINATE LOCATIONS WITH UNDER FLOOR SERVICES.
- 7.07 DATA SYSTEM ROUGH-IN: PROVIDE DEDICATED CONTINUOUS 3/4" MINIMUM EMT RACEWAY SYSTEM WITH PULL WIRE FROM DATA SYSTEM EQUIPMENT LOCATION TO ALL DATA SYSTEM OUTLETS. FOR NON-PLENUM ACCESSIBLE CEILING SPACES, AND WHERE APPROVED BY TENANT, LANDLORD, AND LOCAL AUTHORITY, BUSHED RACEWAY STUBS FROM OUTLET BOXES TO CEILING SPACE ARE PERMITTED IN LIEU OF CONTINUOUS SYSTEM. FOR WALL OUTLETS PROVIDE 4" SQUARE OUTLET BOX WITH SINGLE GANG ADAPTER RING AND BLANK PLATE. FOR FLOOR OUTLET PROVIDE FLOOR BOX AS ELSEWHERE SPECIFIED AND BLANK PLATE.


GENERAL ELECTRICAL NOTES

- ALL CORE BORING OR TRENCHING AND PATCHING OF EXISTING CONCRETE SLAB FLOOR AS REQUIRED FOR THE INSTALLATION OF THE ELECTRICAL SYSTEMS SHOWN SHALL BE BY THE ELECTRICAL CONTRACTOR. PAINT ALL PATCHING TO MATCH ADJACENT EXISTING SURFACES.
- 2. ALL CUTTING AND PATCHING OF THE ROOF AS REQUIRED OR THE INSTALLATION OF THE ELECTRICAL SYSTEMS SHOWN SHALL BE BY THE LANDLORD'S ROOFING CONTRACTOR, PAID FOR BY THE TENANT'S ELECTRICAL CONTRACTOR, UNLESS NOTED OTHERWISE.
- EXISTING EQUIPMENT, DEVICES, CONDUIT AND WIRING MAY BE RE-USED WHERE APPLICABLE, UNLESS NOTED OTHERWISE.
- 4. REMOVE ALL EQUIPMENT, DEVICES, WIRING AND EXPOSED CONDUIT NOT
- VERIFY WITH LANDLORD/OWNER IF CONCEALED CONDUIT NOT BEING RE-USED. MAY BE ABANDONED IN PLACE IF APPROVED BY LANDLORD/OWNER ON REMODEL
- SPECIFIC CIRCUITS WERE CHOSEN IN ACCORDANCE WITH INFORMATION AVAILABLE, IN ORDER TO CORRESPOND TO THE EXISTING INSTALLATION. ELECTRICAL CONTRACTOR SHALL MAKE MAXIMUM PRACTICAL USE OF EXISTING CONDUIT AND WIRING AND MAY RE-ASSIGN CIRCUITS AS REQUIRED. PROVIDE A TYPEWRITTEN CIRCUIT DIRECTORY IN PANEL-BOARD DOOR(S).
- 7. WHERE EXTRA HOME RUNS ARE SHOWN FOR CLARITY, ROUTE CONDUIT AND WIRE PER FIELD REQUIREMENTS.
- ELECTRICAL CONTRACTOR SHALL VERIFY ALL VOLTAGES OF MECHANICAL EQUIPMENT PRIOR TO ROUGH-IN. IF THERE IS A CONFLICT BETWEEN ELECTRICAL PLANS AND EQUIPMENT FURNISHED, THE ELECTRICAL CONTRACTOR SHALL NOTIFY ENGINEER AT (940) 497-4295 .
- 9. TENANT'S ELECTRICAL CONTRACTOR TO CONTACT LANDLORD'S/OWNER'S FIRE ALARM SYSTEM CONTRACTOR FOR A PRICE TO SUPPLY, INSTAI AND TEST, AS WELL AS SCHEDULE, A COMPLETE FIRE ALARM SYSTEM FOR THE TENANT'S SPACE. THE PRICE SHALL INCLUDE DESIGNING, SUPPLYING AND INSTALLING THE COMPLETE FIRE ALARM SYSTEM (SMOKE DETECTORS, FIRE ALARMS, PULL STATIONS, SPEAKER STROBES STROBES, ETC.) SYSTEM AS REQUIRED BY CODE, AS WELL AS ALL PERMITS, FEES AND TAXES. THE COMPLETE SYSTEM SHALL CONFORM TO ALL NATIONAL, STATE, LOCAL AND HANDICAP CODES. TENANT'S FLECTRICAL CONTRACTOR TO INCLUDE A COMPLETE PRICE IN THEIR BASE BID. TENANT'S GENERAL CONTRACTOR BIDS WHICH DO NOT INCLUDE THIS PRICE WILL BE REJECTED.

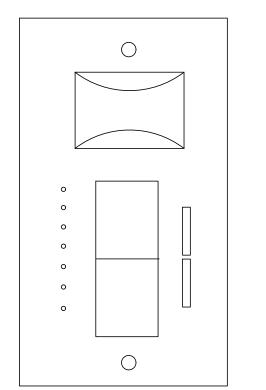

OCCUPANCY SENSOR

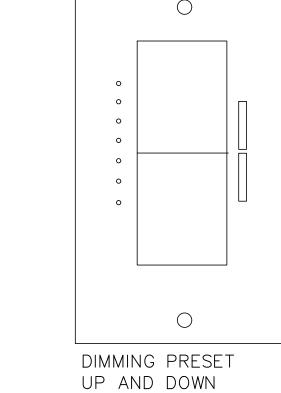

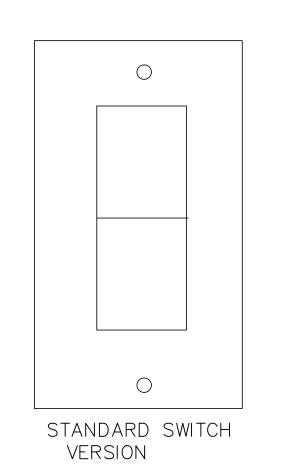



OFFICES AND

REST ROOMS



PERMIT, PRICING & CONSTRUCTION SET

Hawkes & Associates, Inc. Consulting Engineers REG # F-1230 611 S. Lake Dallas Drive - Lake Dallas, TX 75065 PHONE (940)-497-4295 FAX (940)-497-4296 E-MAIL hawkesasc@gmail.com (C) 2025 Hawkes & Associates, Inc.

16

REVISIONS


ISSUE DATE:

Drawn:

Scale:


JB 19-057-001

Sheet Number:

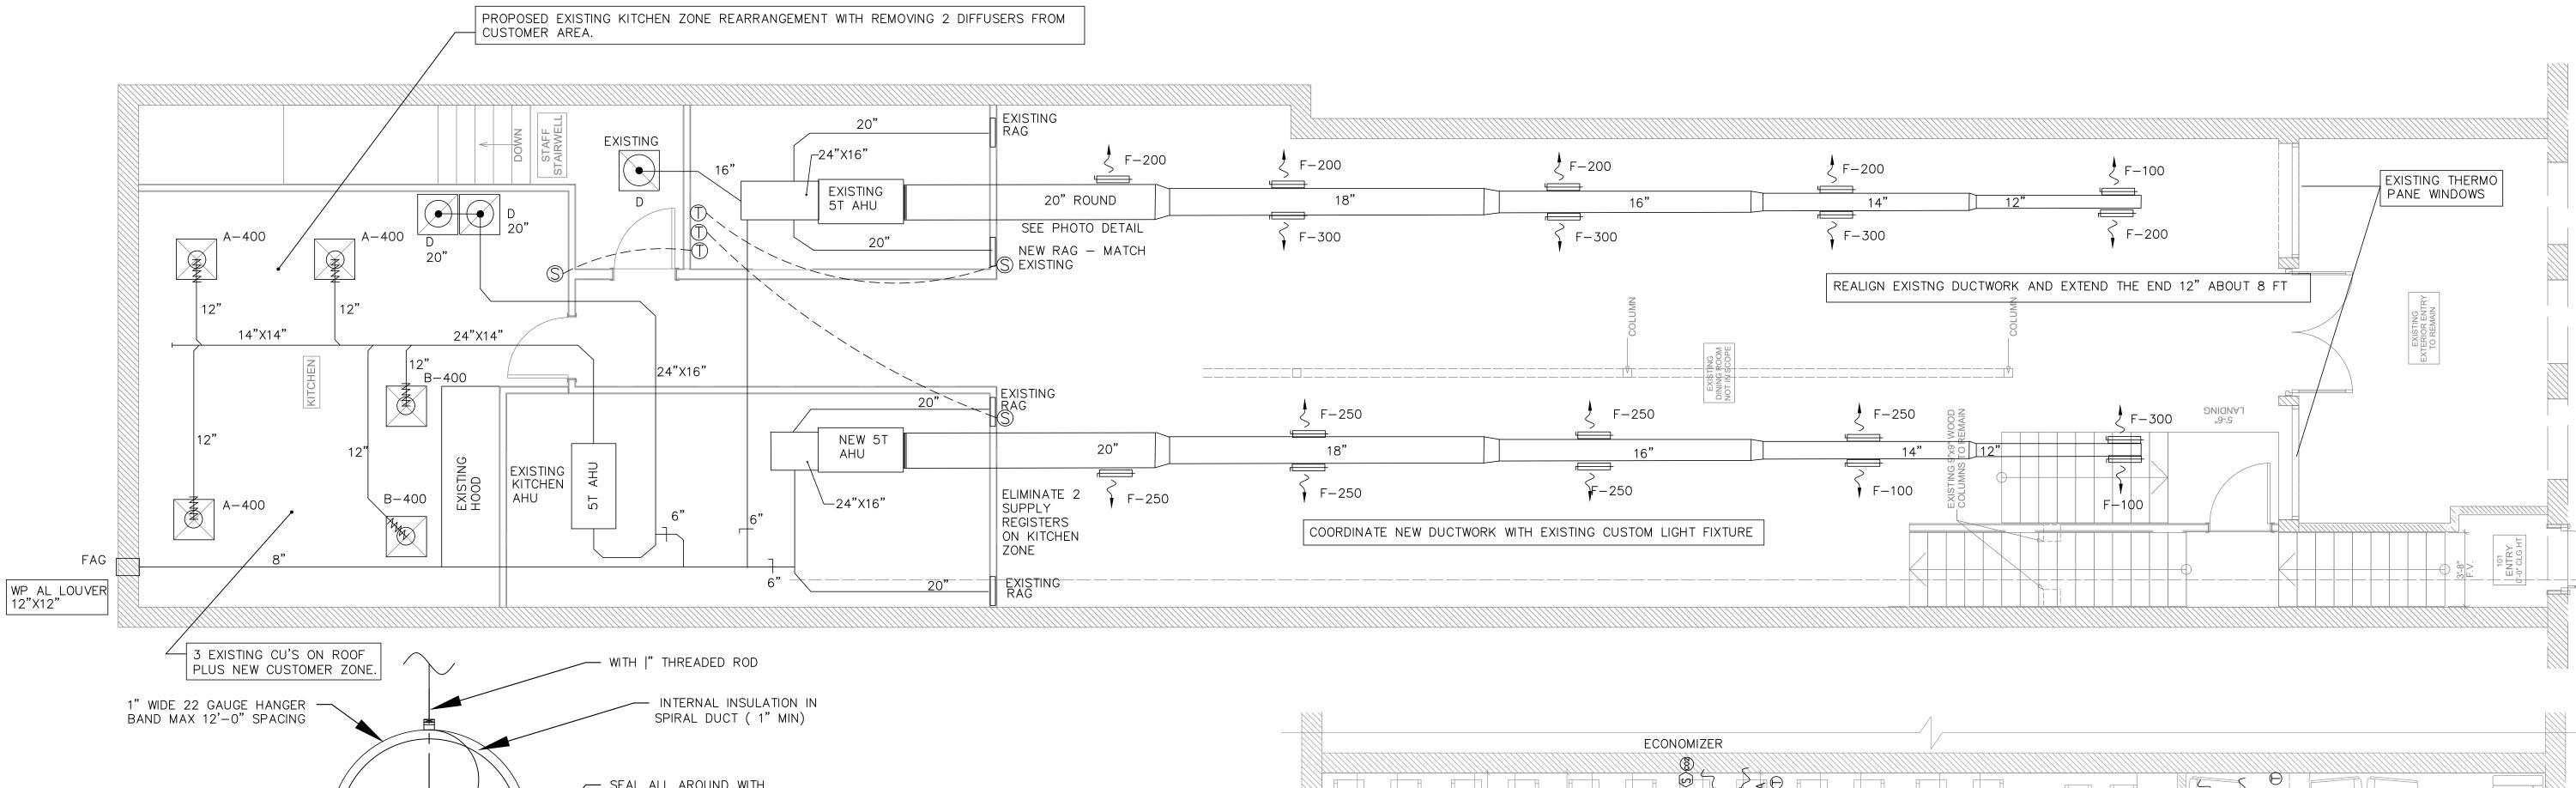


SEAL ALL AROUND WITH ELASTOMER GASKET SHEET METAL BOOT TO MATCH DUCT DRUM DIFFUSER. (S1) SEE SCHEDULE 26 GAUGE ROUND SPIRAL - SEAM DUCT. SEE DRAWINGS FOR SIZES - ACCESORY VOLUME DAMPER MATERIALS AND INSTALATION SHALL BE PER SMACNA STANDARDDS

SPIRAL DUCT-MATCH EXISTING SCALE: NONE NEW DUCTWORK AND REWORK REQUIRED.

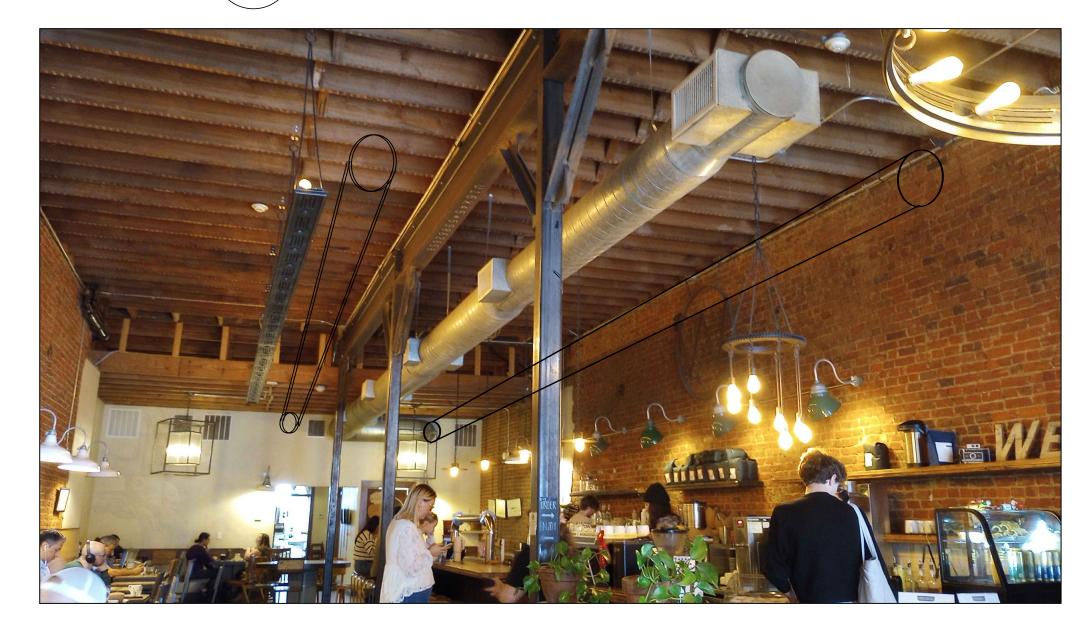



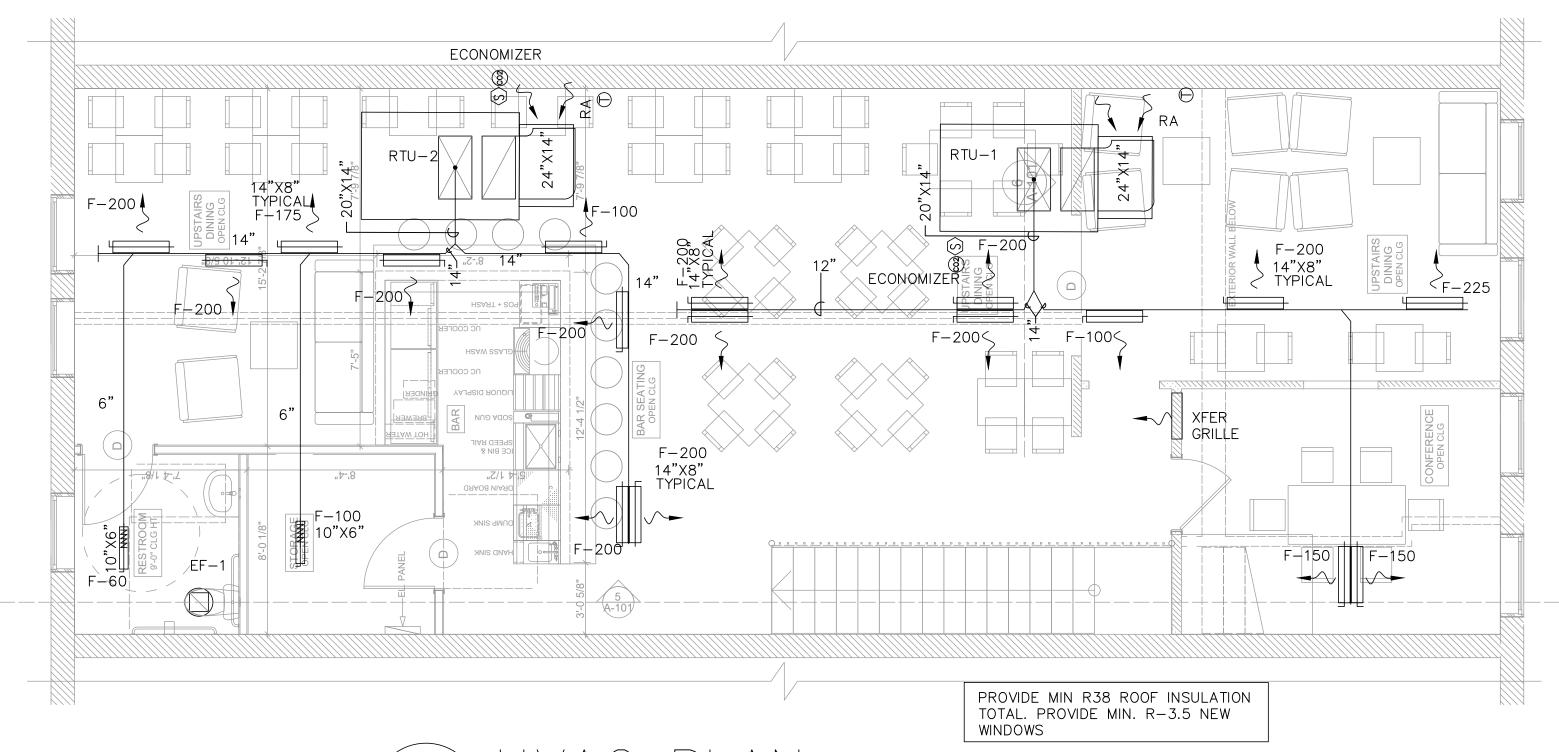

MECHANICAL NOTES

1. INSTALL FIRE DAMPERS (F.D.) IN RATED ASSEMBLIES PER CODE. 2. EXISTING EF'S

SWITCHED WITH RESTROOM LIGHTS .

2. LINE RETURN AIR DUCTWORK TO CONTROL NOISE. XFGRILL=TRANSFER GRILLE.

INSTALL RTU'S ON FACTORY CURBS, WITH VIBRATION ISOLATION., FOR UPSTAIRS NEW BAR. 4. CLOSELY COORDINATE EQUIPMENT LOCATIONS, DUCT CLEARANCES, SIZES AND ROUTING

WITH THE ARCHITECT, STRUCTURE AND LIGHTS. PROVIDE OFFSETS AND EQUIVALENT DUCT SIZES AS REQUIRED.

5. WHEN OFFSETS ARE REQUIRED TO ROUTE DUCTWORK (AROUND PIPING, STRUCTURE, OR OTHER DUCTWORK, ETC.) PROVIDE 45 DEGREE ELBOWS IN LIEU OF 90 DEGREE ELBOWS,

PROVIDE 18" X 18" ACCESS PANEL FOR ALL DAMPERS IF NOT ACCESSIBLE. SLOPE CONDENSATE DRAINS 1/8" PER FOOT. COORDINATE WITH PLUMBING. MAINTAIN A MINIMUM OF 10' FOR OUTSIDE AIR OPENINGS FROM EXHAUST OPENINGS.

ROUND RIGID GALVANIZED DUCT OR FLEXIBLE DUCT RUNOUTS TO AIR DEVICES SHALL

BE ROUTED THRU JOIST SPACE, WHERE NECESSARY.

10. DUCT SIZES SHOWN ARE FOR NET FREE AREA. INSULATION IS NOT INCLUDED. 11. PROVIDE CO2 SENSORS TO MODULATE FRESH AIR TO TRACK PEOPLE LOAD ON RTU'S UPSTAIRS.

12. REPLACE EXISTING CONDENSING UNITS AND AHU EVAPORATORS FOR MIN 14.3 SEER. 13. PROVIDE ROOF INSULATION ASSEMBLY MINIMUM OF R-38. PROVIDE NEW THERMAL WINDOWS FOR THE TOP FLOOR EXPANSION (MIN R-3.5). EXPECT THE CUSTOM WINDOWS TO HAVE LONGER LEAD TIMES.

14. RTU-1,2 CONDENSATE TO SINK TRAP,

15. SERVICE THE BASEMENT HVAC SYSTEM SERVING THE OFFICES BELOW THE KITCHEN LEVEL AND BACK.



PERMIT, PRICING & CONSTRUCTION SET Hawkes & Associates, Inc. PHONE (940)-497-4295 FAX (940)-497-4296 E-MAIL hawkesasc@gmail.com

Consulting Engineers REG # F-1230 611 S. Lake Dallas Drive - Lake Dallas, TX 75065 © 2025 Hawkes & Associates, Inc.

REVISIONS


ISSUE DATE:


Scale:


19-057-001

Sheet Number:

M-1

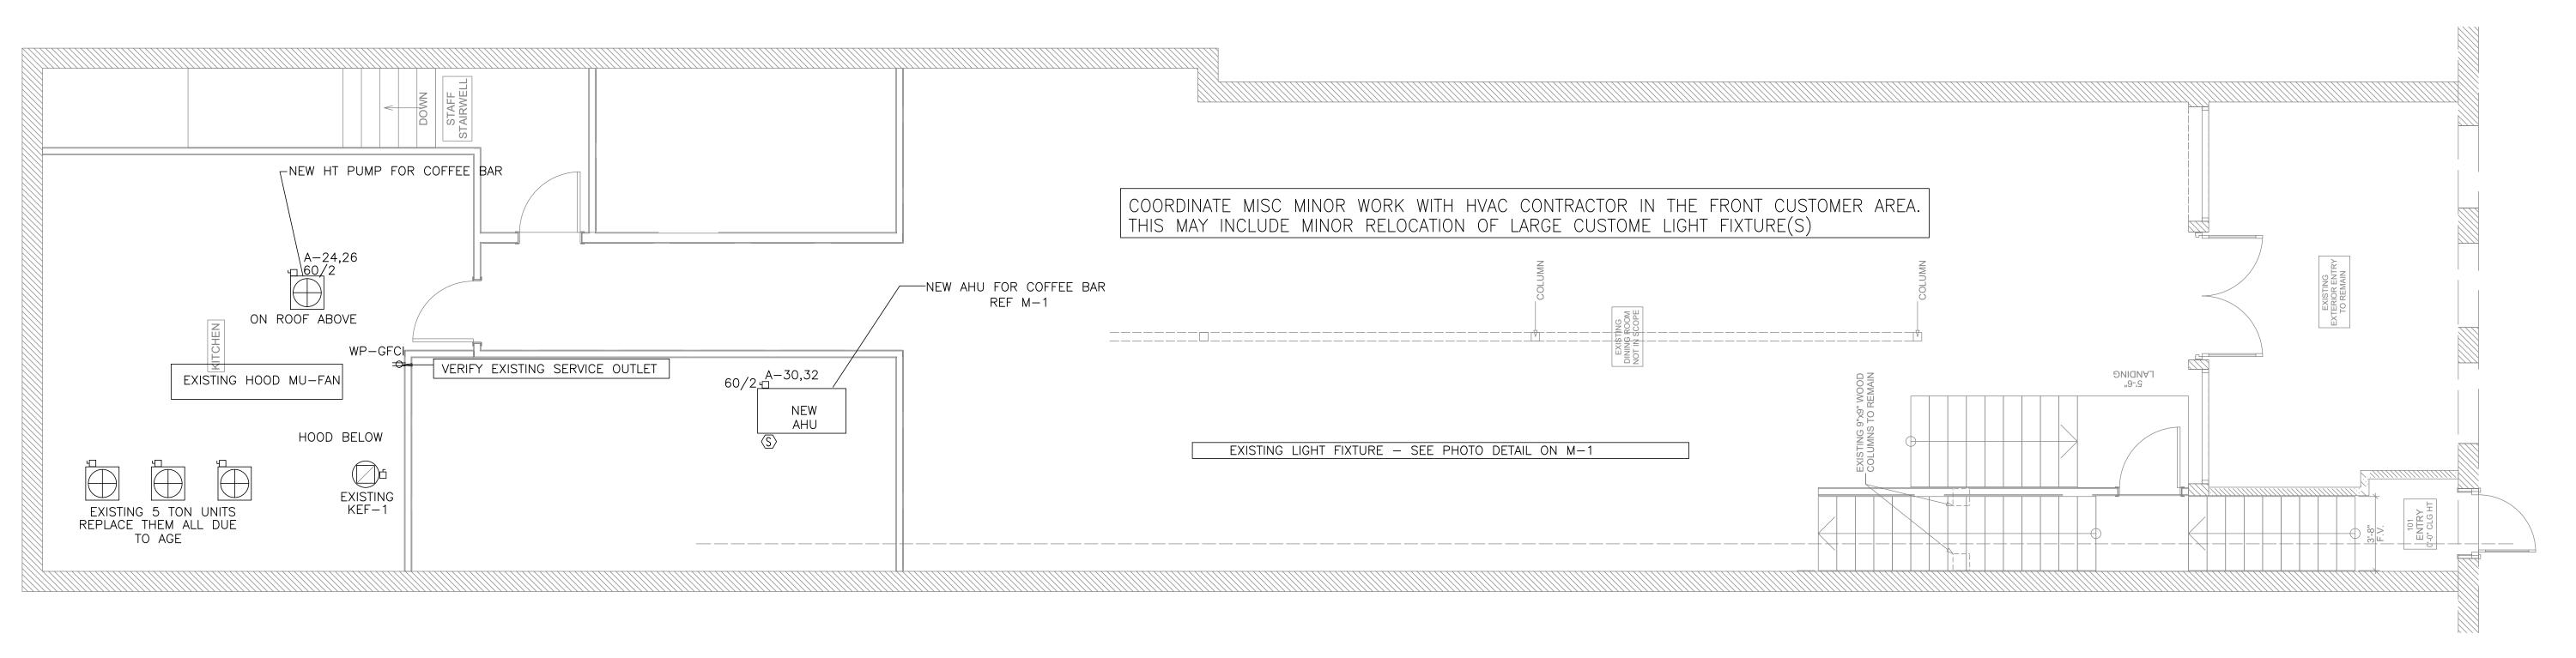

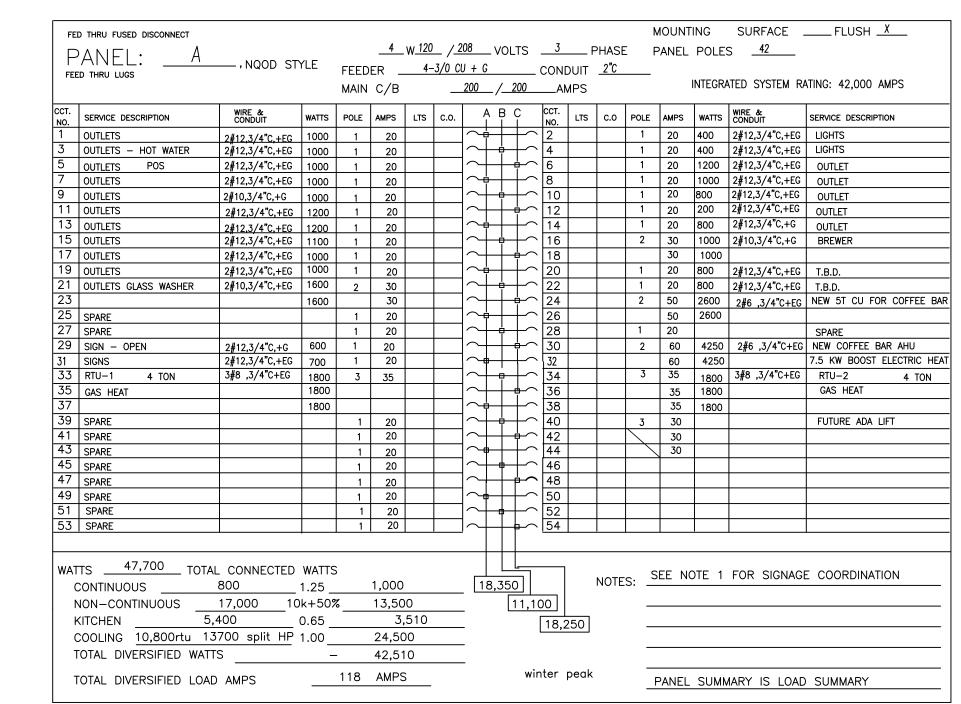

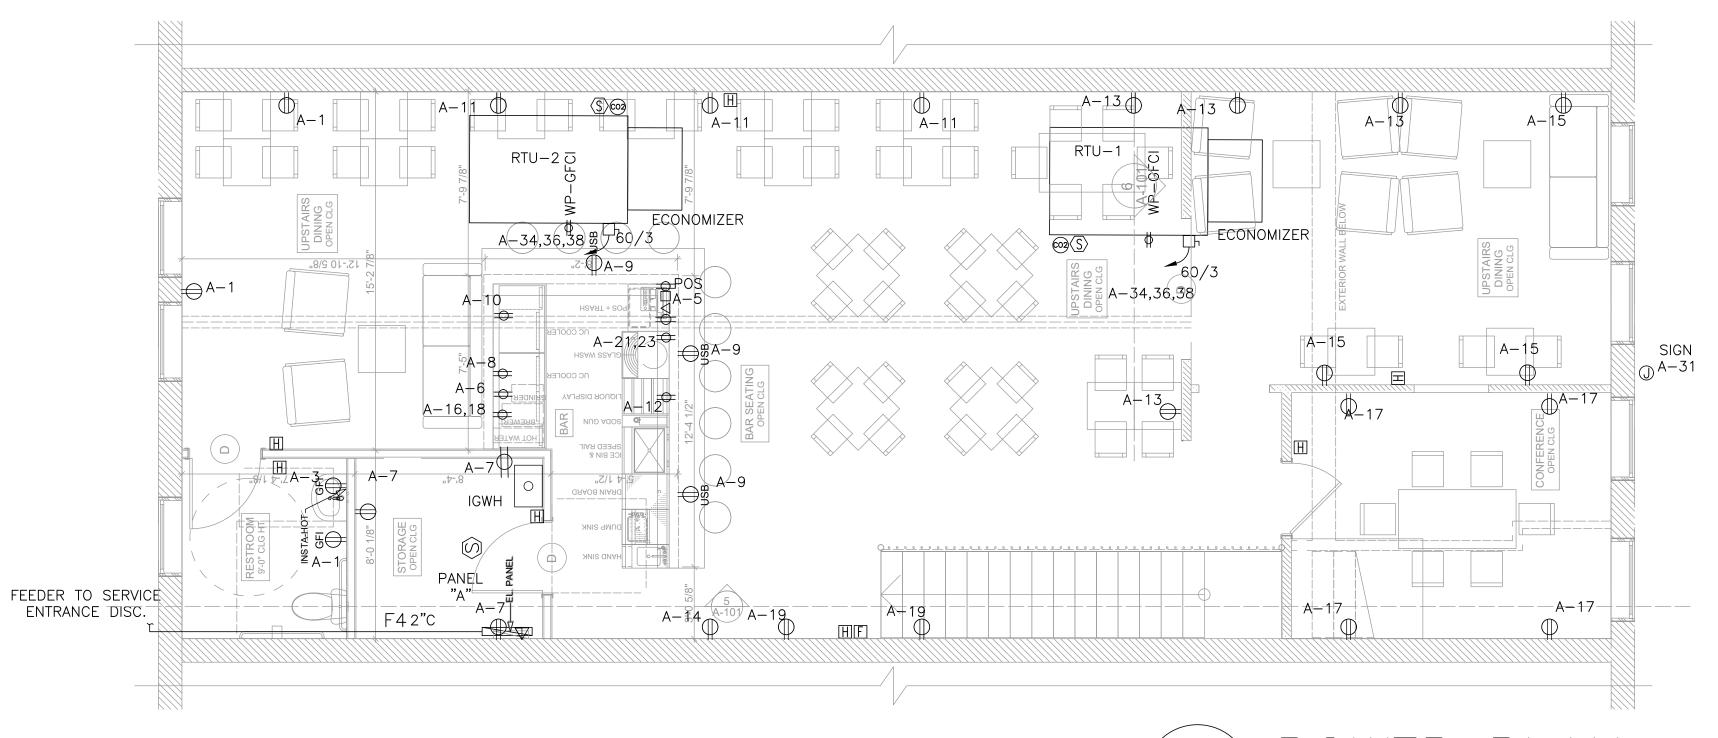

			NEW (JPSTA	NRS B	AR EQ	UIPME	NT SC	HEDULE										
NO. ITEM NAME	QTY. MANUFACTURER	MODEL	WIDTH	DIMEN DEPTH	NSIONS HEIGHT	WEIGHT	COLD WATER	HOT WATER	DRAIN	GAS SUPPLY	SUPPLY	MECHANICA EXHAUST	L DUCT SIZE	H.P.	VOLT.	ELECTRIC PHASE	SERVICE AMP	NEMA CONFIG.	REMAR
01 CABINET, P.O.S.	1 GLASTENDER	PCB-24	24"	24"	37"														
02 COFFEE BREWER	1 CURTIS	G4TP1S63B3100	11.13"	20.75"	24.75"		Х	Х		-	-	-	-	-	120/220	1	13.8/12.2	-	
03 COFFEE GRINDER	1 MAHLKONIG	EK43 S																	
04 COOLER, UNDER COUNTER	1 GLASTENDER	C1FB72	72"	24 1/8"	36"		-	-	-	-	-	-	-		120	1	15	5-15P	
05 DRAIN BOARD, W/ GLASS RACK	1 GLASTENDER	DBGR-18	18"	24"	37"														
06 DUMP SINK, W/ DRAIN BOARD	1 GLASTENDER	SWB-18-DB	18"	24"	37"														
07 GLASS WASHER	1 GLASTENDER	GD24HT	24 1/4"	26 7/8"	36 1/4"	281 lb		Х	5/8"	-	-	-	-	3/4	60	1			
08 HAND SINK, W/ PAPER TOWEL DISPENSER	1 GLASTENDER	HSB-12-AD	12"	24"	37"														
09 HOT WATER DISPENSER	1 CURTIS	G3 WB5NB	7.5"	24.38"	25.75"		Х	Х		-	-	-	-		120/220	1	12.5/22.7		
10 ICE BIN, W/ SPEED RAIL	1 GLASTENDER	IBA-24	24"	24"	37"														
11 LIQUOR DISPLAY, W/ SPEED RAIL	1 GLASTENDER	LDB-18S	18"	24"	37"														
12 SODA GUN	1 GLASTENDER	SHB-6	6"	24"	21"														



1. WALKIN COMPRESSORS, HOOD EXHAUST , HOOD MAKEUP FANS COORDINATED TO COMPLY WITH 10 FT RULE FOR EXHAUST FANS AND FRESH AIR INLETS WITH NEW HOOD AND OTHER ROOF EQUIPMENT. ADA LIFT IS ADD ALTERNATE.


2. VERIFY LOCATION OF DENTON F.D. KNOX BOX FOR FIRE DEPARTMENT ACCESS TO ELECTRICAL EQUIPMENT. MAIN DISCONNECT IS OUTSIDE IN REAR SEE E-3.

3. MAX TV POWER IS ASSUMED 250 WATTS FOR SMALLER LED (50"-60")
4. TV OUTLETS AND CATV JACK MOUNTED ABOUT 84"-96" AFF. FIELD VERIFY WITH OWNER.

5. COORDINATE UNDER FLOOR CONDUITS AT BAR WITH WASTE AND WATER TRENCH.
6. AV/LAN LOCATION "□△": COORDINATE HEIGHT WITH OWNER TYPICALLY FOR "POS" AND "ORDER" SYSTEM. FIELD VERIFY LOCATIONS WITH OWNER PRIOR TO ROUGH INS.

7. TV LOCATIONS "A\psi": FIELD VERIFY LOCATION - TYPICAL MOUNTING HEIGHT 78" A.F.F.

8. ALL KITCHEN, BAR, EXTERIOR AND RESTROOM OUTLETS ARE GFCI PER CODE. ***

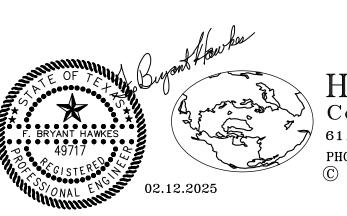

PERMIT, PRICING & CONSTRUCTION SET

Hawkes & Associates, Inc.

Consulting Engineers REG # F-1230

611 S. Lake Dallas Drive - Lake Dallas, TX 75065

PHONE (940)-497-4295 FAX (940)-497-4296 E-MAIL hawkesasc@gmail.com
© 2025 Hawkes & Associates, Inc.

J25C013

These plans are intended to provide the basic construction information necessary tsubstantially complete this structure. These construction documents must be verified checked by the builder or person in authority of this project. Any discrepancy, error, omissions, if any, are to be brought to the attention of the Designer prior to any construction or purchases being made. It is recommended the owner or builder complete engineering services for: foundation, HVAC, and structural, prior to construction or purchases being made. It is recommended which may conflict to complete engineering services for: foundation, HVAC, and structural, prior to construction of any kind. NOTE: All Federal, state, and Local codes, ordinances, and restrictions precedence over any part of these construction documents which may conflict with and must be strictly obeyed and followed before and during construction.

THESE CONSTRUCTION DOCUMENTS AND THEIR USE, ARE THE PROPERTY WILLIAM PECK & ASSOCIATES, INC. AND ARE NOT TO BE TRACED, REUSED REPRODUCED IN ANY WAY, BY ANY MEANS, WITHOUT THE EXPRESSED WIFERMISSION OF WILLIAM PECK & ASSOCIATES, INC.. ALL RIGHTS RESERVE

JOFFEE SHOT 116 W. OAK STREET DENTON, TX

105 W. MAIN ST LEWISVILLE, TEXAS 75057 WWW. PECKARCHITECTS.COM

PECHIFCTS willing the state of

REVISIONS

ISSUE DATE:


Scale:

Drawn:

Sheet Number:


ob: 19-057-001

E-1

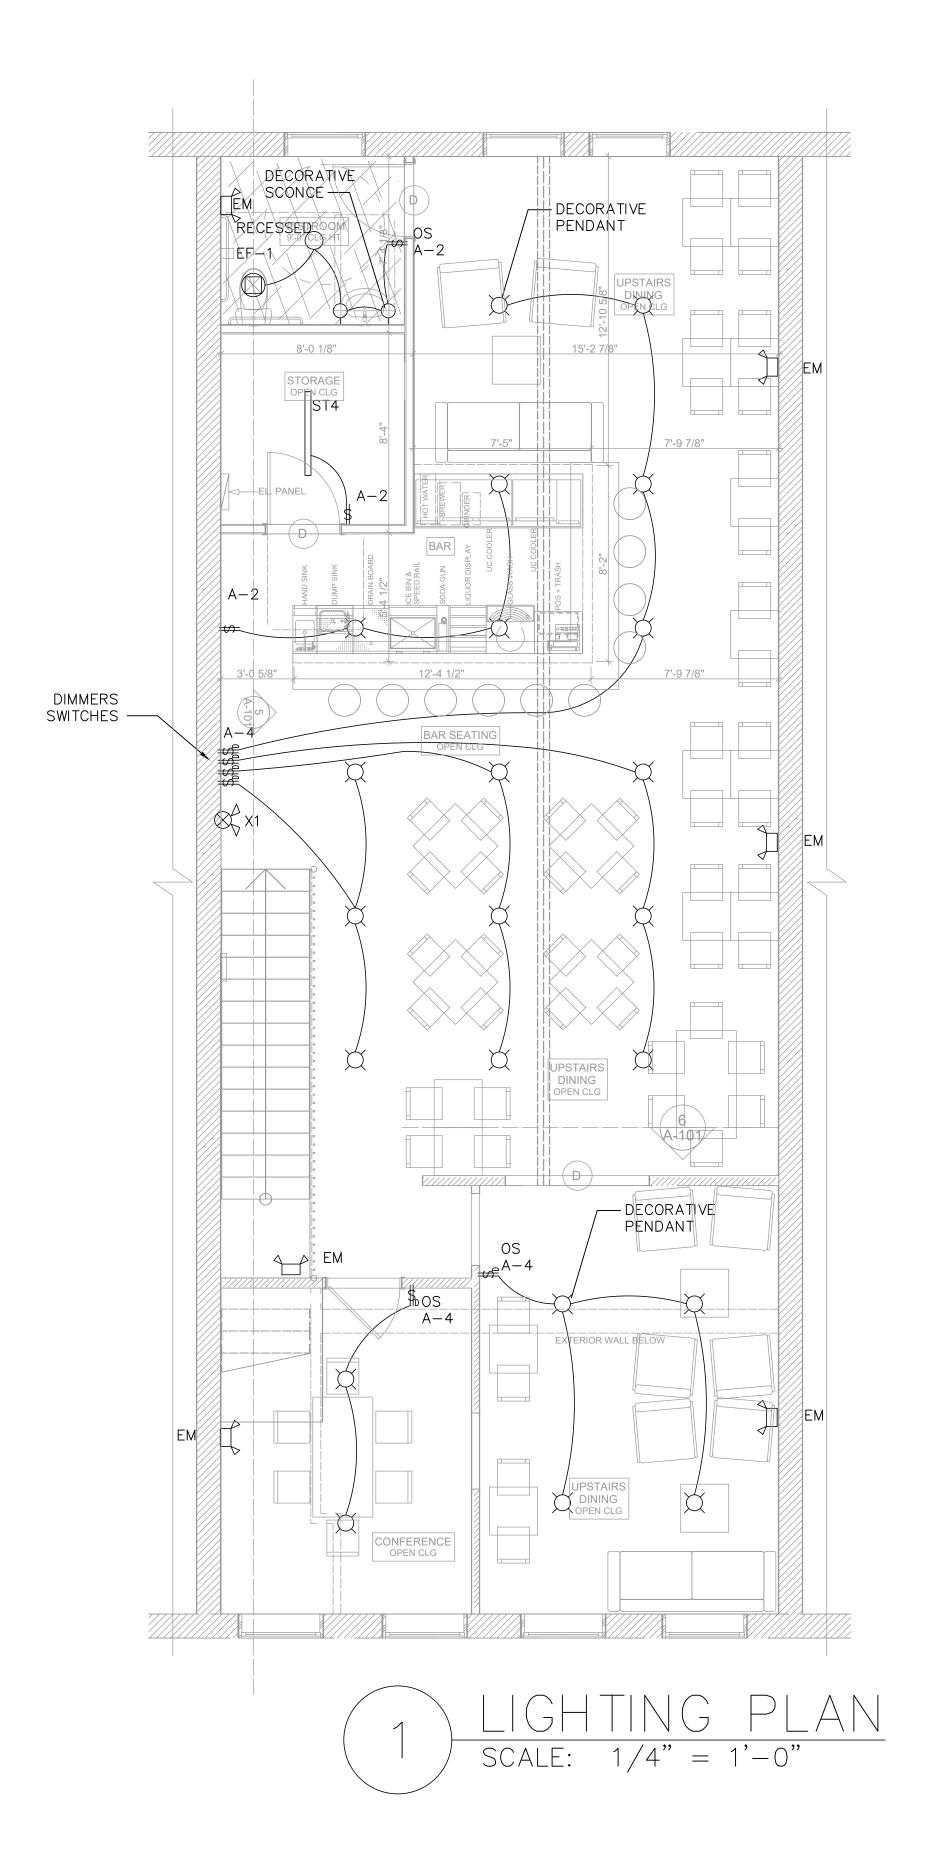


NOTES:

- 1. VERIFY SWITCH AND DIMMER BANK LOCATIONS WITH OWNER PREFERENCE PRIOR TO ROUGHINS.
- 2. COORDINATE HOOD FANS SPEED CONTROL LOCATION WITH OWNER IN KITCHEN .
- 3. VERIFY SIGN LOCATIONS AND REQUIREMENTS WITH SIGN VENDOR.
- 4. EMERGENCY LIGHTING WIRED TO LIGHTING CIRCUITS IN THE IMMEDIATE AREA SERVED.
- 5. LIFE SAFETY SERVED ON NON SWITCHED LEG OF NEARBY CIRCUIT PER CODE. 6. REFERENCE ARCHITECTURAL FOR FIXTURE MODEL SELECTION AND LIGHT DIMENSIONS.
- REFERENCE COM CHECK REPORT FOR FIXTURE LAMP SIZES.
- 7. PROVIDE FIXTURE SUBMITTALS FOR REVIEW, PRIOR TO ORDERING LIGHT FIXTURES.
- PROVIDE GASKETED SHIELDED FIXTURES IN FOOD PREP AREAS WHERE APPLICABLE. 8. LIGHT FIXTURES: RECESSED AND SCONCES 13W LED; DECORATIVE PENDANTS 15W LED ON DIMMERS IN SERVING AREAS.
- 9. COORDINATE ANY LIGHT FIXTURE RELOCATIONS WITH HVAC AND ARCHITECT.

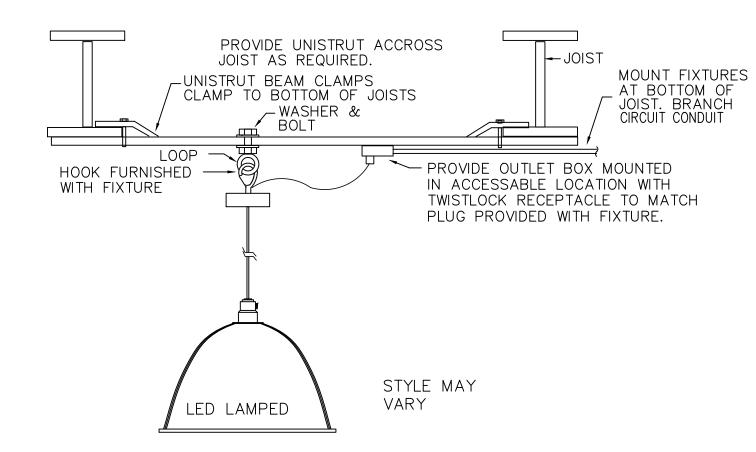

DECORATIVE PENDANT DETAIL SCALE: N.T.S.

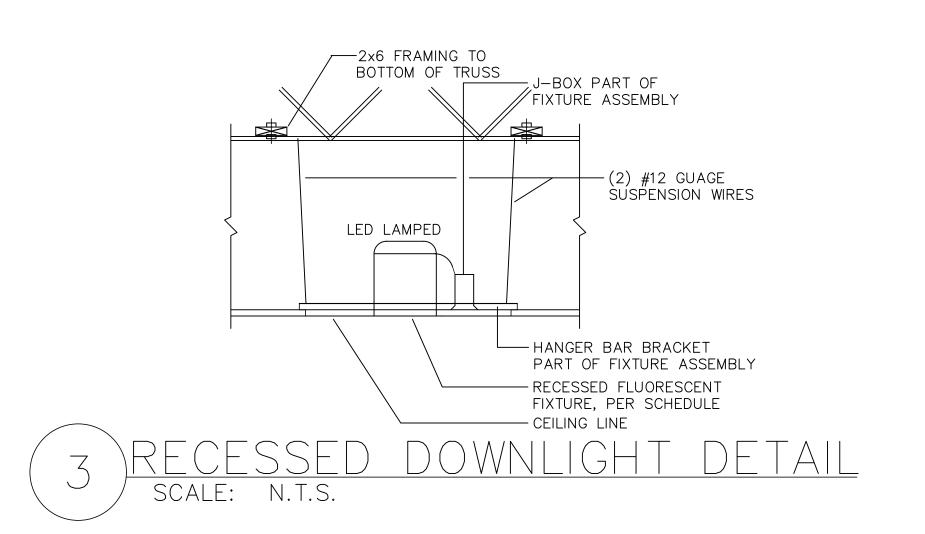



PERMIT, PRICING & CONSTRUCTION SET

Hawkes & Associates, Inc. Consulting Engineers REG # F-1230 611 S. Lake Dallas Drive - Lake Dallas, TX 75065

PHONE (940)-497-4295 FAX (940)-497-4296 E-MAIL hawkesasc@gmail.com © 2025 Hawkes & Associates, Inc. J25C013

OAK SHOP 16 W. OAK STREE DENTON, TX WEST (COFFEE


REVISIONS

ISSUE DATE:

Drawn: Job: 19-057-001

Sheet Number:


E-2

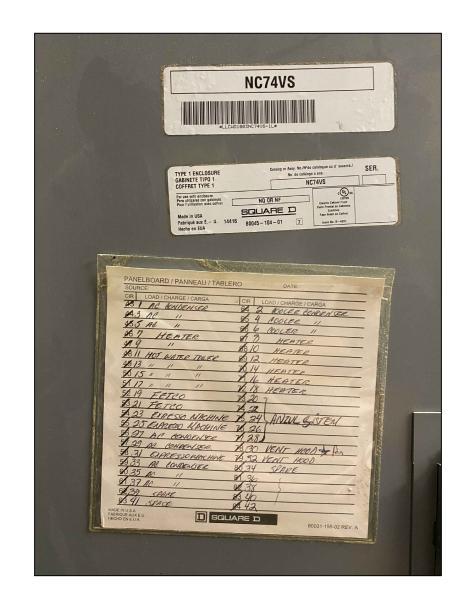








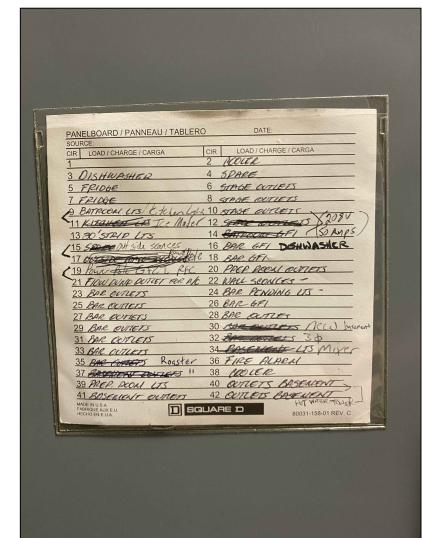

EXISTING PANELS — LOWER LEVEL scale: N.T.S.

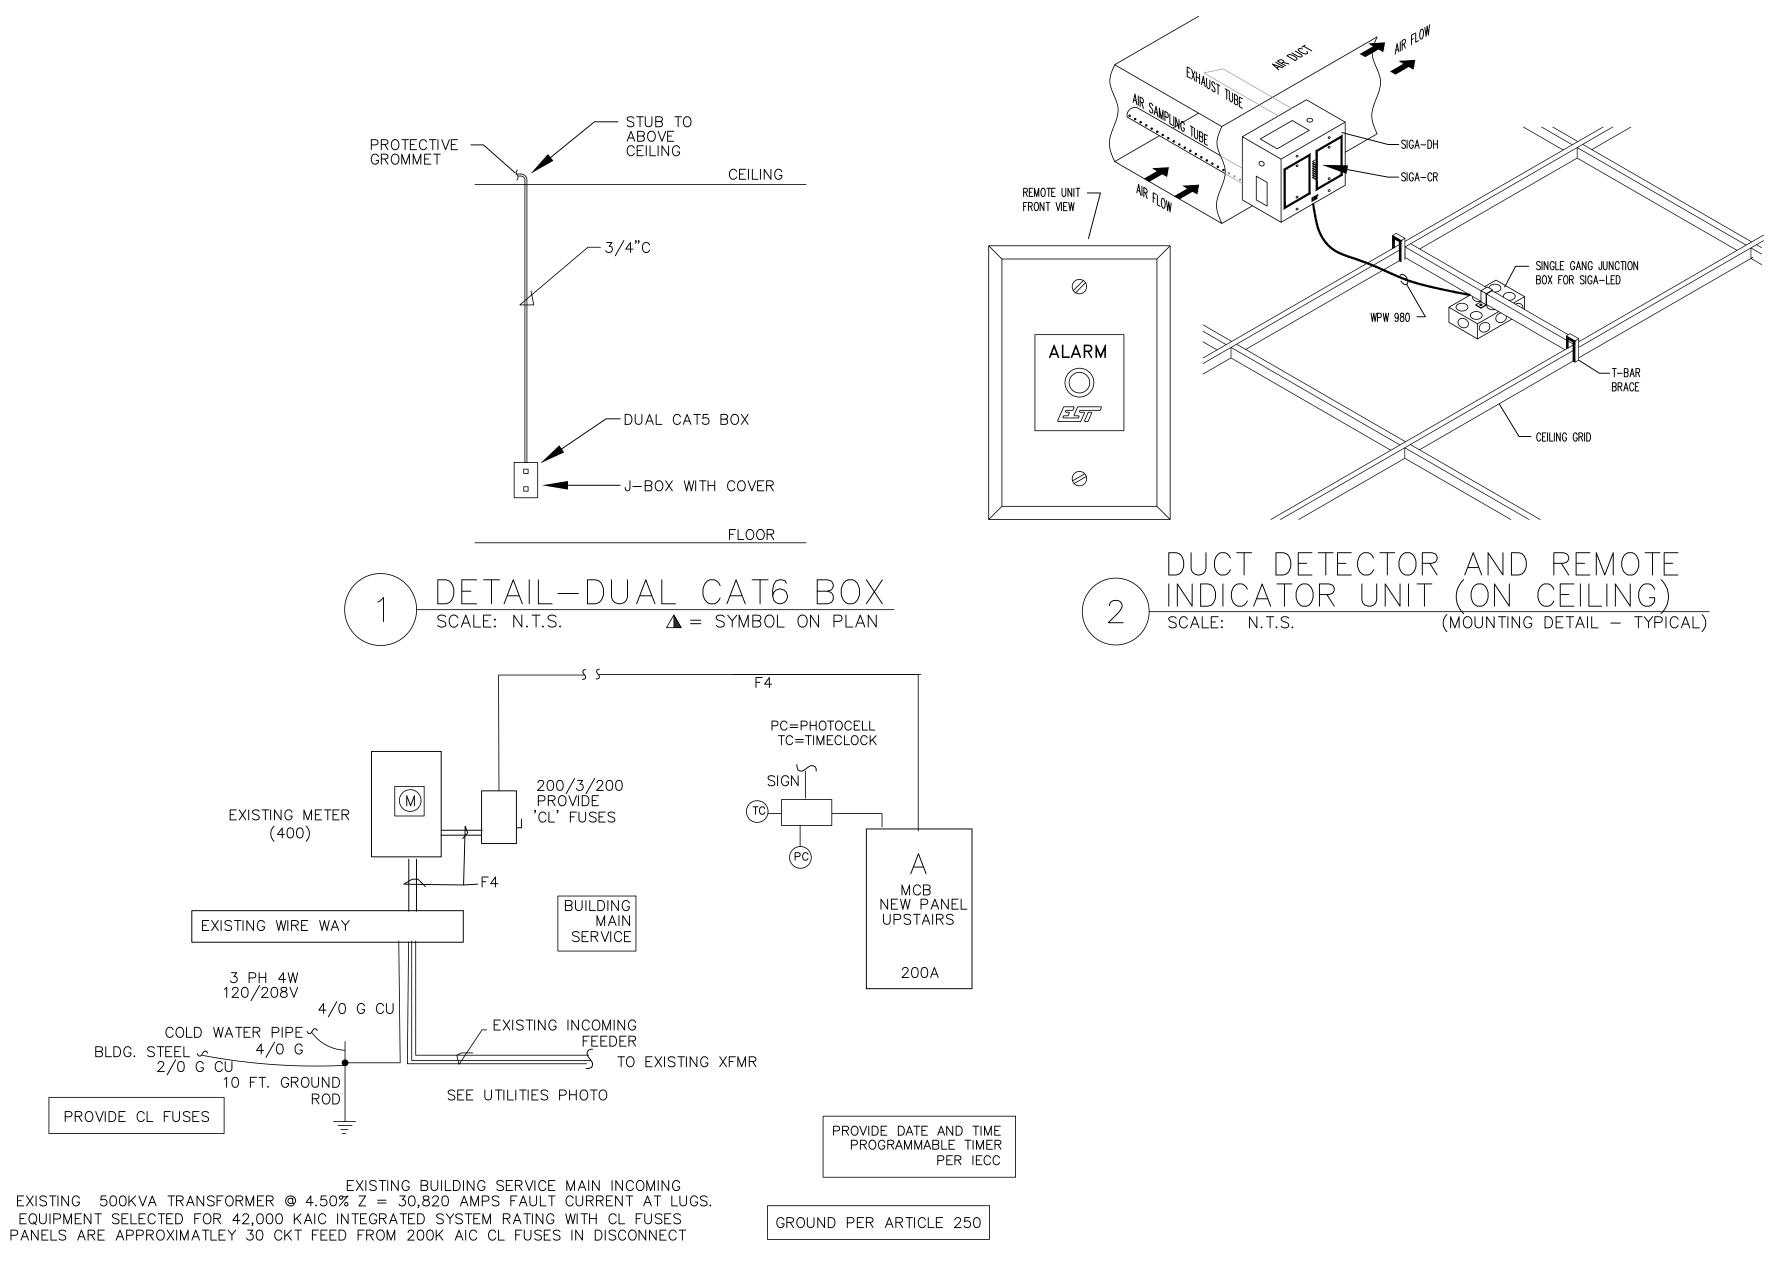

3 ELECTRICAL RISER DIAGRAM & EXISTING INCOMING SERVICE scale: N.T.S.

THIS WORK REQUIRES A NEW DISCONNECT FOR THE UPSTAIRS NEW PANEL

POWER	FEE		SCH	HEDU	LE /	AND	WIR	E AN	ID C	ONDU	JIT S	SIZIN	G C	HAR ⁻		EFERE	NCE E	LECTRI	CAL S	PECS F	FOR UF	PSIZINO	WIRE	FOR	VOLTAC	GE DRO	P OR	ROOF	TEMP	ADJUS	TMENT			
BREAKER	15	20	25	30	35	40	45	50	60	70	80	90	100	125	150	175	200	225	250	300	350	400	450	500	600	700	800	1000	1200	1600	2000	2500	3000	4000
PHASE	#12	#12	#10	#10	#8	#8	#8	#8	#6	#4	#4	#2	#2	#1	#1/0	#2/0	#3/0	#4/0		#350 MCM	#500 MCM	(2) #3/0	(2) #3/0	(2) #250 MCM	(2) #350 MCM	(2) #500 MCM	(3) #300 MCM	(3) #400 MCM	(4) #350 MCM	(5) #400 MCM	(6) #400 MCM	(7) #500 MCM	(8) #500 MCM	(11) #500 MCM
NEUTRAL	#12	#12	#10	#10	#8	#8	#8	#8	#6	#4	#4	#2	#2	#1	#1/0	#2/0	#3/0	#4/0	#250 MCM	#350 MCM	#500 MCM	(2) #3/0	(2) #3/0	(2) #250 MCM	(2) #350 MCM	(3) #500 MCM	(3) #300 MCM	(3) #400 MCM	(4) #350 MCM	(5) #400 MCM	(6) #400 MCM	(7) #500 MCM	(8) #500 MCM	(11) #500 MCM
GROUND	#12	#12	#10	#10	#10	#10	#10	#10	#10	#8	#8	#8	#8	#6	#6	#6	#6	#4	#4	#4	#2	(2) #2	(2) #2	(2) #2	(2) #1/0	(2) #1/0	(3) #1/0	(3) #2/0	(4) #3/0	(5) #4/0	(6) #250 MCM	(7) #350 MCM	(8) #400 MCM	(11) #500 MCM
CONDUIT	1/2"	1/2"	3/4"	3/4"	1"	1"	1"	1"	1"	1-1/4"	1-1/4"	1-1/4"	1-1/4"	1-1/2"	2"	2"	2"	2-1/2"	2-1/2"	3"	4"	(2) 2-1/2"	(2) 2-1/2"	(2) 2-1/2"	(2) 3"	(2) 4"	(3) 3"	(3) 3"	(4) 3"	(5) 3"	(6) 3"	(7) 4	" (8) 4"	(11) 4"
SERVICE FEEDER TAG					1	1	•	1	F1		,		F2		F3		F4	F5	F6	F7	F8	F9		1	F10		F11	F12	F13	F14		1		

(*) INDICATES NUMBER OF PARALLEL SETS NOTE: UNLESS OTHERWISE INDICATED ON THE DRAWINGS, ALL COPPER CONDUCTORS AND CONDUIT SHALL BE SIZED FROM THIS CHART



PERMIT, PRICING & CONSTRUCTION SET

Hawkes & Associates, Inc.

Consulting Engineers REG # F-1230
611 S. Lake Dallas Drive - Lake Dallas, TX 75065
PHONE (940)-497-4295 FAX (940)-497-4296 E-MAIL hawkesasc@gmail.com
© 2025 Hawkes & Associates, Inc.

J25C013

plans are intended to provide the basic construction information necessary to nitially complete this structure. These construction documents must be verified and by the builder or person in authority of this project. Any discrepancy, error, and/ or ons, if any, are to be brought to the attention of the Designer prior to any action or purchases being made. It is recommended that the owner or builder obtain ste engineering services for: foundation, HVAC, and structural, prior to construction kind. NOTE: All Federal, state, and Local codes, ordinances, and restrictions take ence over any part of these construction documents which may conflict with same, ast be strictly obeyed and followed before and during construction.

E CONSTRUCTION DOCUMENTS AND THEIR USE, ARE THE PROPERTY OF AM PECK & ASSOCIATES, INC. AND ARE NOT TO BE TRACED, REUSED OR DDUCED IN ANY WAY, BY ANY MEANS, WITHOUT THE EXPRESSED WRITTEN

WEST OAK
COFFEE SHOP
116 W. OAK STREET
DENTON, TX

105 W. Mflith ST LEWISVILLE, TEXTS 75057 WWW. PECKFRIPCHITECTS.COM 972.221.1424

REVISIONS

SCHEDULES

DETAILS & S


ISSUE DATE:


Drawn: JB


Job: 19-057-001

Sheet Number:


E-3

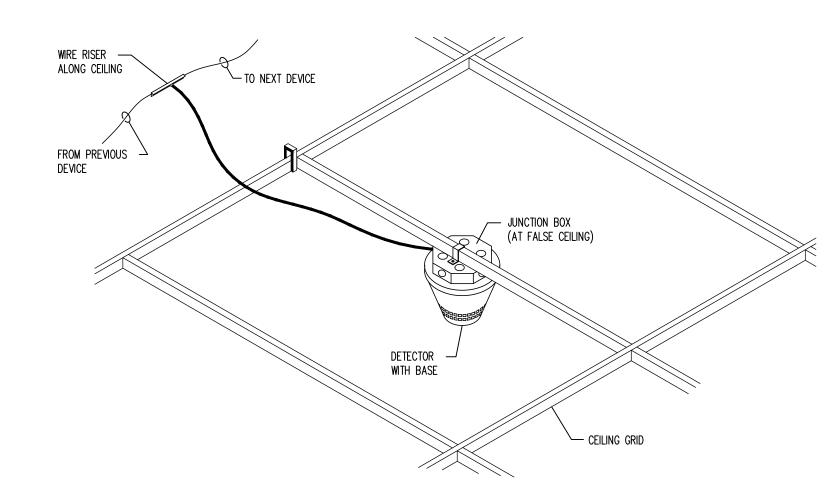


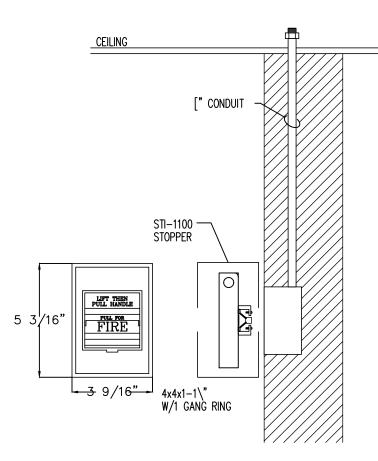

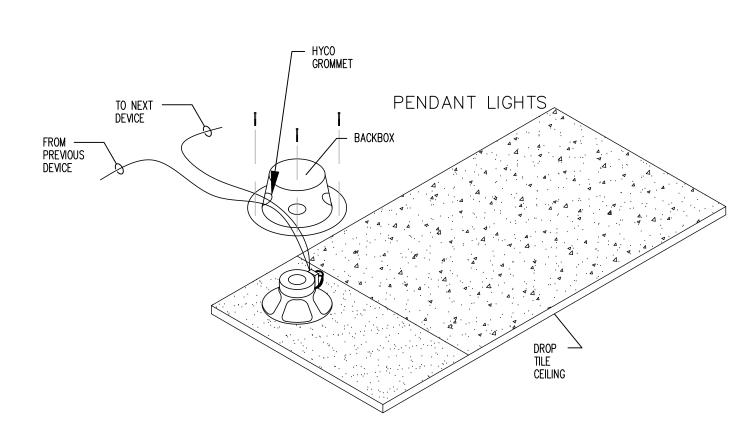



(MOUNTING DETAIL — TYPICAL)

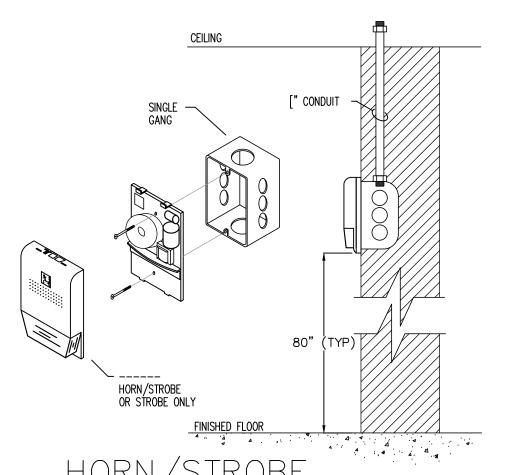


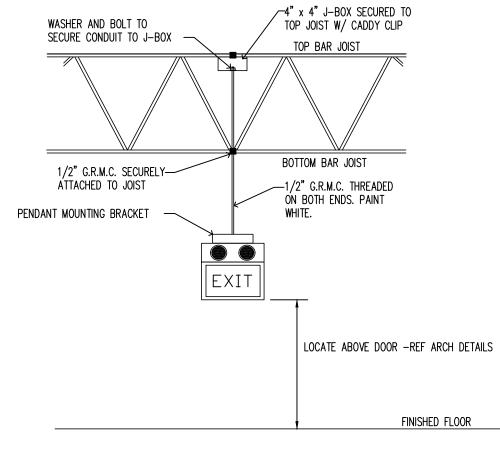


EMERGENCY/EXIT LIGHT INSTALLATION

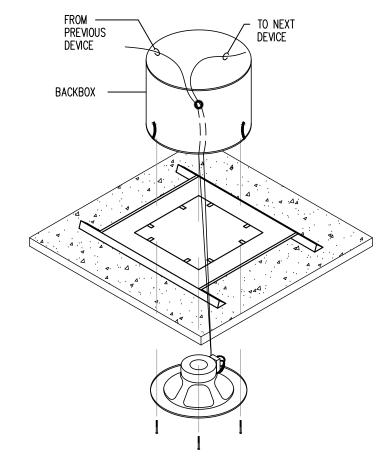

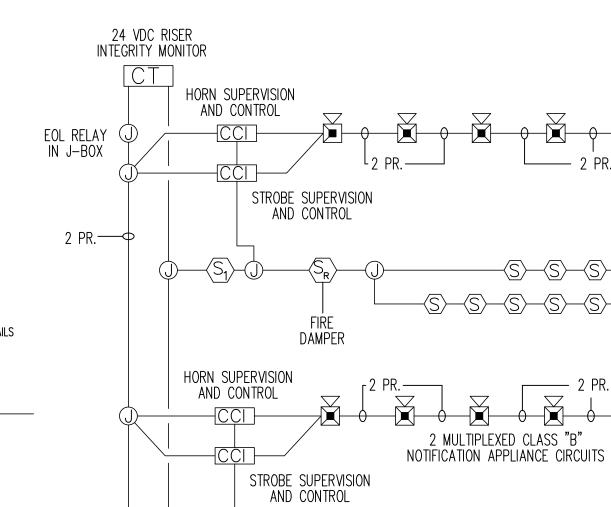


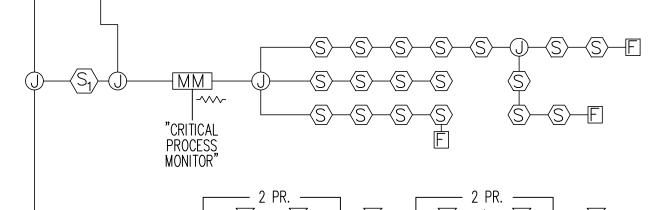

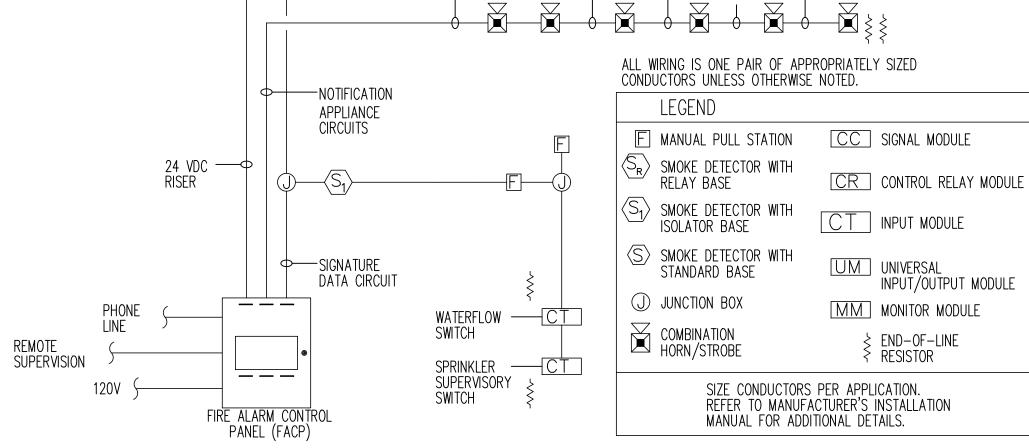

PROVIDE SHOP DRAWINGS FOR FIRE ALARM BY LICENSED ALARM COMPANY FOR SUBMITTAL TO THE FIRE MARSHALL. ADD TO ALARM UPSTAIRS

SCALE: N.T.S. GENERAL CONFIGURATION (NOT ALL DEVICES NECESSARILY APPLY)

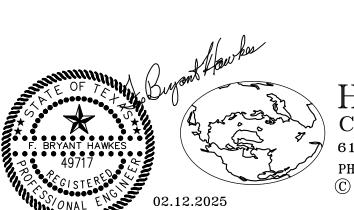

611 S. Lake Dallas Drive - Lake Dallas, TX 75065 PHONE (940)-497-4295 FAX (940)-497-4296 E-MAIL hawkesasc@gmail.com © 2025 Hawkes & Associates, Inc.

LIGHT FIXTURE SCHEDULE

FIXTURE DESIG.	DESCRIPTION	LAMPS	MFGR & MODEL NO.	REMARKS
SC	KITCHEN-BAR SCONCE	11W LED	SELECTED BY OWNER - ARCHITECT	
P	PENDANT LIGHTS	13W LED	SELECTED BY OWNER - ARCHITECT	ALLOWANCE \$ 150 EACH
C	RECESSED 6" DOWNLITE	13W LED	PRESCOLITE # CFR618EB-120 VOLT , HALO OR EQUAL, UE, LED LAMP	INTERIOR DOWNLITES
X1E	EXIT FIXT.	INCLUDED	EVTERIOR ECRESS FIVTURE _ MATCH EVIT SIGN	
EM	EMERGENCY FIXTURE	INCLUDED	EXTERIOR EGRESS FIXTURE - MATCH EXIT SIGN CRESCENT, CELW-2E-120/277	EXISTING BY LL ECLIPSE SERIES
X	EXIT FIXT.	INCLUDED	CSRW3-2E (CRESCENT) (RED LETTERS)	LOLII DE DEINIED
X1	EXIT/UNIT COMBO FIXT.	INCLUDED	CRESCENT-CCRW3-2E (RED LETTERS)	
AI	LATTY OTHER CONTROL TIAT.	INCLUDED	ONLOCKY CONVO ZE (NED ELTENO)	

** VERIFY EXACT FIXTURE TYPE WITH ARCHITECT BEFORE INSTALLING

NOTE: SOME FIXTURE TYPES SHOWN MAY NOT BE USED

Sheet Number:

19-057-001

ISSUE DATE:


Drawn:

REVISIONS

WEST OAK COFFEE SHOP

116 W. OAK STREET DENTON, TX

PERMIT, PRICING & CONSTRUCTION SET Consulting Engineers REG # F-1230

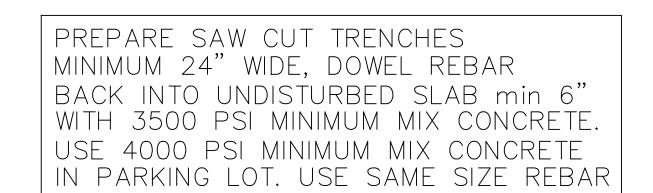

1" INSULATED CONDENSATE

· 3/4"
INSULATED
CONDENSATE

RTU-1

HD

UTILITIES IN THE BACK REFERENCE ALLEY UTILITIES PHOTO

4"SS TO EXISTING TIE IN POINT.
EXPECT TO TIE INTO THE EXSITING 4" SS BELOW, UNDER THE WET WALL OF THE EXISTING RESTROOM(S) BELOW.

COLUMN

COLUMN

EXISTING EXTERIOR ENTRY TO REMAIN

EXISTING DINING ROOM NOT IN SCOPE

EXISTING 9"x9" WOOD COLUMNS TO REMAIN

101 ENTRY 0'-0" CLG HT

4"SS

REFERENCE SPECIFICATIONS, SHEET MEP — 2 . COORDINATE CONNECTIONS WITH EXISTING WASTE LINE. MAIN FLOOR IS LEAVE OUT.

3. INSULATE CONDENSATE LINES WITH MINIMUM R-4 INSULATION . 4. PROVIDE RPZ BACK FLOW PREVENTORS FOR ALL HARD PIPED APPLIANCES AND

EQUIPMENT PER CODE .

5. INSULATE ALL WATER LINES PER LATEST APPROVED EDITION OF PLUMBING CODE .
6. HEAT TRACE INSULATED HOT WATER PIPING PER CODE.
7. ALTERNATE TO ROUND FLOOR DRAIN — SQUARE FLOOR DRAIN .
8. REFERENCE EQUIPMENT SCHEDULE ON SHEET E—1 .
9. REFERENCE MEP—2 FOR WASTE PIPING AND WATER PIPING SPECIFICATIONS, INCLUDING CAST IRON AND SCHED 40 PVC. WATER PIPING —TYPE L OR XLINK POLY (PEX) OF ANY COMBINATION MEETING ASTM 876 / 877 CSA B137.10 STANDARDS PER CODE.

11. PLUMBING WORK FOR THIS PROJECT INCLUDES SOME GAS PIPING AND NEW FIXTURES.

12. FIELD VERIFY BEST TIE IN POINT FOR RR WASTE LINE. DO NOT CUT FRONT GRADE BEAM.

13. PROVIDE FLOOR DRAIN LOCATIONS AS SHOWN AND PER 2021 IPC.


14. PROVIDE SEDIMENT TRAP INCLUDING BUCKET TYPE FLOOR DRAINS

10. ROUTE RTU INSULATED CONDENSATE TO MOP SINK WITH AIR GAP.

							E	QUIPME	NT SCH	HEDULE									
NO. ITEM NAME	QTY. MANUFACTURER	MODEL	WIDTH	DIME! DEPTH	NSIONS HEIGHT	WEIGHT	COLD WATER	HOT WATER	DRAIN	GAS SUPPLY	SUPPLY	MECHANICA EXHAUST	AL DUCT SIZE	H.P.	VOLT.	ELECTRI PHASE	C SERVICE AMP	NEMA CONFIG.	REMARKS
01 CABINET, P.O.S.	1 GLASTENDER	PCB-24	24"	24"	37"														
02 COFFEE BREWER	1 CURTIS	G4TP1S63B3100	11.13"	20.75"	24.75"		Х	Х		-	-	-	-	-	120/220	1	13.8/12.2	-	
03 COFFEE GRINDER	1 MAHLKONIG	EK43 S																	
04 COOLER, UNDER COUNTER	1 GLASTENDER	C1FB72	72"	24 1/8"	36"		-	-	-	-	-	-	-		120	1	15	5-15P	
05 DRAIN BOARD, W/ GLASS RACK	1 GLASTENDER	DBGR-18	18"	24"	37"														
06 DUMP SINK, W/ DRAIN BOARD	1 GLASTENDER	SWB-18-DB	18"	24"	37"														
07 GLASS WASHER	1 GLASTENDER	GD24HT	24 1/4"	26 7/8"	36 1/4"	281 lb		Х	5/8"	-	-	-	-	3/4	60	1			
08 HAND SINK, W/ PAPER TOWEL DISPENSER	1 GLASTENDER	HSB-12-AD	12"	24"	37"														
09 HOT WATER DISPENSER	1 CURTIS	G3 WB5NB	7.5"	24.38"	25.75"		Х	Х		-	-	-	-		120/220	1	12.5/22.7		
10 ICE BIN, W/ SPEED RAIL	1 GLASTENDER	IBA-24	24"	24"	37"														
11 LIQUOR DISPLAY, W/ SPEED RAIL	1 GLASTENDER	LDB-18S	18"	24"	37"														
12 SODA GUN	1 GLASTENDER	SHB-6	6"	24"	21"														

FIXTURE ROUGH-IN SCHEDULE

	Rough—in fixture piping connections in accordance with following table of minimum sizes for particular fixtures.						
	Hot Water	Cold Water	Waste	Vent			
Lavatory	1/2 inch	1/2 inch	1-1/2 inch	1-1/4 inch			
Service Sink	1/2 inch	1/2 inch	2 inch	1-1/2 inch			
Sink	1/2 inch	1/2 inch	1-1/2 inch	1-1/4 inch			
Drinking Fountain or EWC		1/2 inch	1-1/4 inch	1-1/4 inch			
Water Closet (Flush Valve)		1 inch	4 inch	2 inch			
Water Closet (Tank Type)		1/2 inch	4 inch	2 inch			
Urinal (Flush Valve)		3/4 inch	2 inch	1-1/2 inch			
Urinal (Tank Type)		1/2 inch	2 inch	1-1/2 inch			
Showers	1/2 inch	1/2 inch	Floor Drain 2"	See Plans			

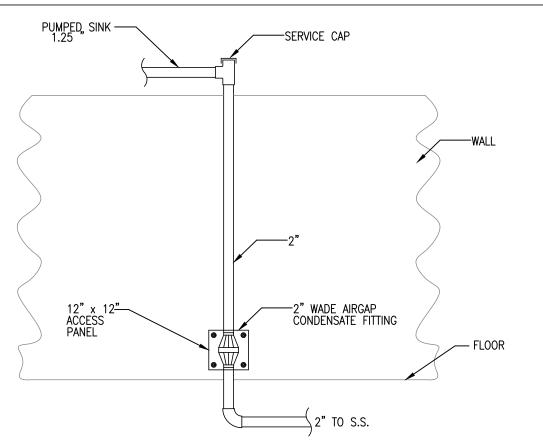

REST ROOM RISER SCALE: N.T.S.


HUB DRAIN FITTING DETAIL SCALE: N.T.S.



PERMIT, PRICING & CONSTRUCTION SET

Hawkes & Associates, Inc. Consulting Engineers REG # F-1230

611 S. Lake Dallas Drive - Lake Dallas, TX 75065 PHONE (940)-497-4295 FAX (940)-497-4296 E-MAIL hawkesasc@gmail.com

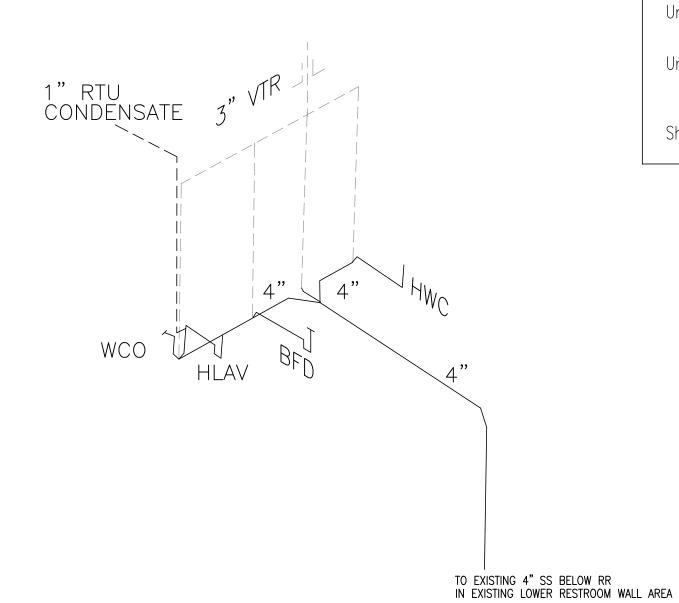

CONFERENCE OPEN CLG

PLUMBING PLAN — WASTE

SCALE: 1/4" = 1'-0"WORK ON 2ND FLOOR-ROOF ABOVE

UPSTAIRS DINING OPEN CLG

P-1

24-220-001

REVISIONS

ISSUE DATE:

Sheet Number:

ARNING

REFERENCE SPECIFICATIONS, SHEET MEP - 2 . COORDINATE CONNECTIONS WITH EXISTING WASTE LINE. MAIN FLOOR IS BELOW EXISTING.

3. INSULATE CONDENSATE LINES WITH MINIMUM R-4 INSULATION 4. PROVIDE RPZ BACK FLOW PREVENTORS FOR ALL HARD PIPED APPLIANCES AND

EQUIPMENT PER CODE .

INSULATE ALL WATER LINES PER LATEST APPROVED EDITION OF PLUMBING CODE . HEAT TRACE INSULATED HOT WATER PIPING PER CODE.

ALTERNATE TO ROUND FLOOR DRAIN - SQUARE FLOOR DRAIN

REFERENCE EQUIPMENT SCHEDULE ON SHEET E-1. REFERENCE MEP-2 FOR WASTE PIPING AND WATER PIPING SPECIFICATIONS, INCLUDING CAST IRON AND SCHED 40 PVC. WATER PIPING -TYPE L OR XLINK POLY (PEX) OF ANY COMBINATION MEETING ASTM 876 / 877 CSA B137.10 STANDARDS PER CODE.

10. ROUTE RTU INSULATED CONDENSATE TO MOP SINK WITH AIR GAP.


11. PLUMBING WORK FOR THIS PROJECT INCLUDES SOME GAS PIPING AND NEW FIXTURES.

12. FIELD VERIFY BEST TIE IN POINT FOR RR WASTE LINE. 13. PROVIDE FLOOR DRAIN LOCATIONS AS SHOWN AND PER 2021 IPC.

14. PROVIDE SEDIMENT TRAP INCLUDING BUCKET TYPE FLOOR DRAINS

FIXTURE ROUGH-IN SCHEDULE

	Rough—in fixture following table	e piping connectior of minimum sizes	ns in accordance with for particular fixtures.	
	Hot Water	Cold Water	Waste	Vent
Lavatory	1/2 inch	1/2 inch	1-1/2 inch	1-1/4 ii
Service Sink	1/2 inch	1/2 inch	2 inch	1-1/2 ii
Sink	1/2 inch	1/2 inch	1-1/2 inch	1-1/4 in
Drinking Fountain or EWC		1/2 inch	1-1/4 inch	1-1/4 ii
Water Closet (Flush Valve)		1 inch	4 inch	2 inch
Water Closet (Tank Type)		1/2 inch	4 inch	2 inch
Urinal (Flush Valve)		3/4 inch	2 inch	1-1/2 ii
Urinal (Tank Type)		1/2 inch	2 inch	1-1/2 i
Showers	1/2 inch	1/2 inch	Floor Drain 2"	See Pla

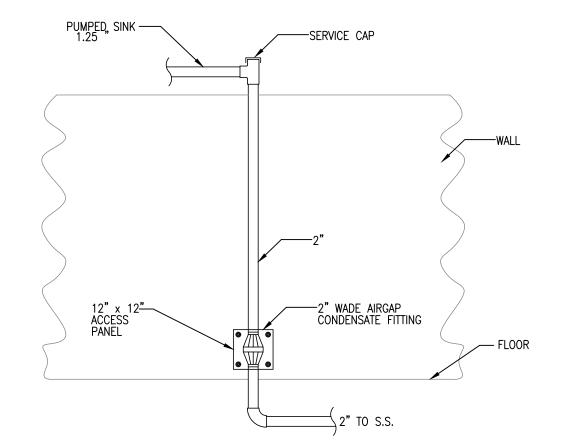

HUB DRAIN FITTING DETAIL scale: n.t.s.



PERMIT, PRICING & CONSTRUCTION SET

Hawkes & Associates, Inc.
Consulting Engineers REG # F-1230
611 S. Lake Dallas Drive - Lake Dallas, TX 75065

116 W. OAK STREET DENTON, TX

REVISIONS


ISSUE DATE:

Sheet Number:


19-057-001

P-2


CONDENSATE DETAIL SCALE: N.T.S.

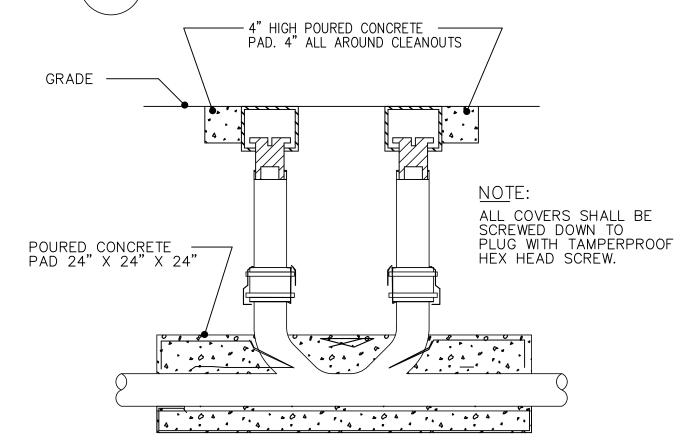


CLEANOUT TO GRADE

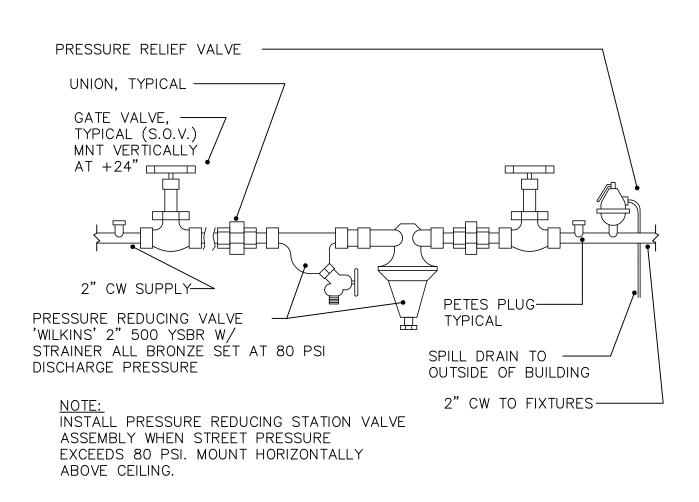

PRESSURE REDUCING VALVE

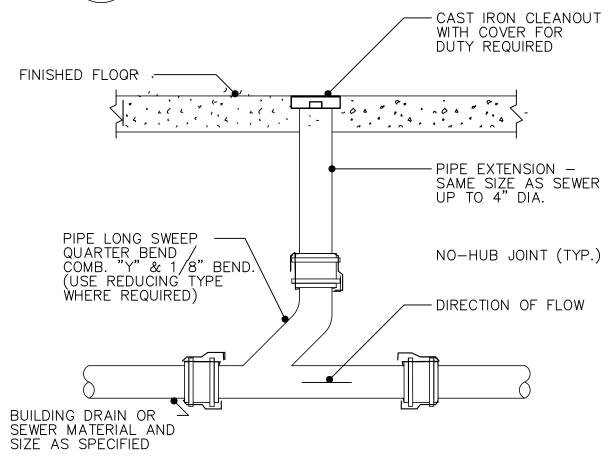


TERIOR FLOOR CLEANOUT SCALE: N.T.S.

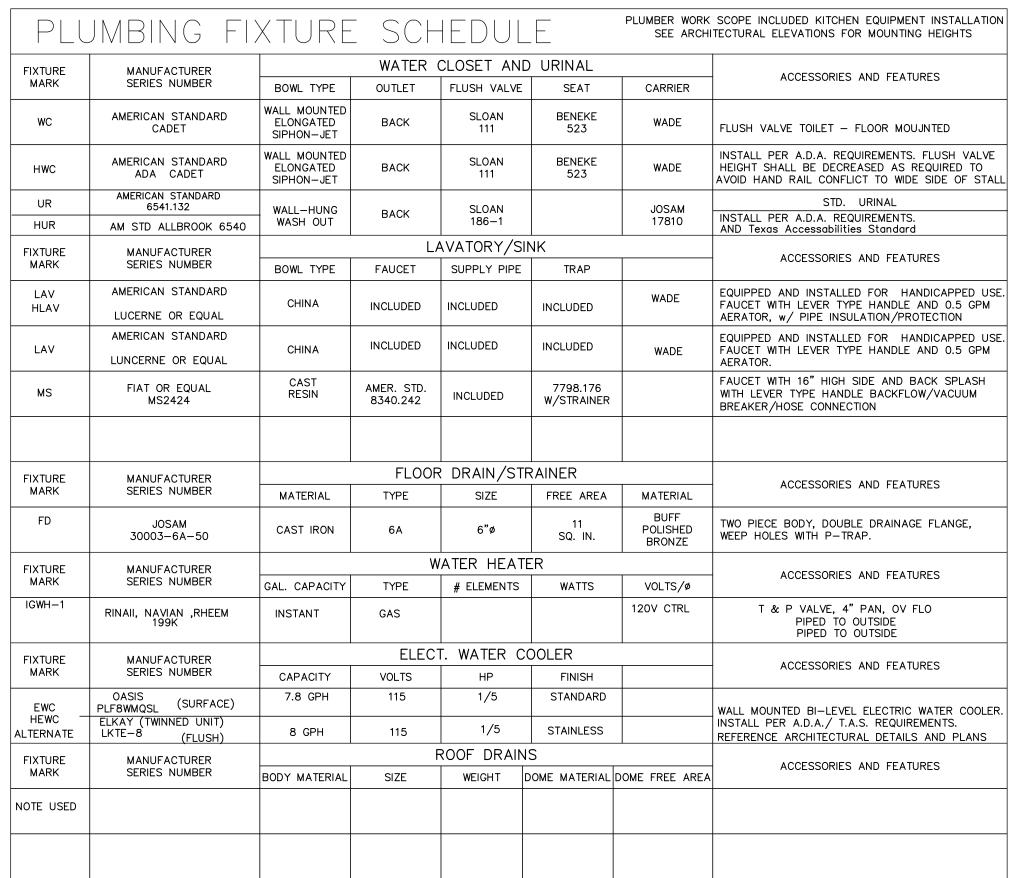


1. ALL FIXTURES SHALL BE ACCESSIBLE TO INDIVIDUALS WITH DISABILITIES IN ACCORDANCE WITH THE "AMERICANS WITH DISABILITIES ACT OF 1990". FIXTURES AND THEIR INSTALLATION SHALL ALSO COMPLY WITH AMERICAN NATIONAL STANDARDS INSTITUTE (ANSI) PUBLICATION A117.1 - "PROVIDING ACCESSIBILITY AND USABILITY FOR PHYSICALLY HANDICAPPED PEOPLE" AND/OR GOVERNING CODE. REF DIV 15 SPECS FOR ADDITIONAL REQUIREMENTS. COMPLY WITH TEXAS ACCESSABILITY STANDARDS. ALL PLUMBING FIXTURES, EQUIPMENT, TRIM, AND FITTINGS SHALL COMPLY WITH LOCAL, STATE, AND FEDERAL REGULATIONS AND CODES, INCLUDING, BUT NOT LIMITED TO WATER AND ENERGY CONSERVATION CODES. THE SCHEDULED AND/OR SPECIFIED PLUMBING FIXTURES AND EQUIPMENT REPRESENT THE MINIMUM CRITERIA AND SHALL BE THE BASIS FOR THE CONTRACTOR'S BASE BID. IF THE SCHEDULED OR SPECIFIED FIXTURES OR EQUIPMENT DO NOT COMPLY WITH GOVERNING CODES OR REGULATIONS IN ALL RESPECTS, THE CONTRACTOR SHALL PROVIDE AN ALTERNATE BID FOR COMPLYING FIXTURES, EQUIPMENT, TRIM, OR FITTINGS. THE ABSENCE OF AN ALTERNATE BID


SHALL BE CONSTRUED TO MEAN THAT THE CONTRACTOR'S BID INCLUDES ALL COSTS NECESSARY TO MEET ALL REGULATIONS AND CODES.

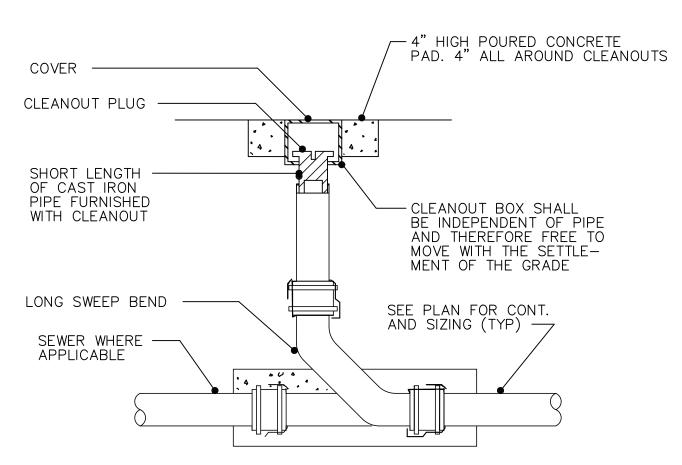


CLEANOUT TO GRADE SCALE: N.T.S.

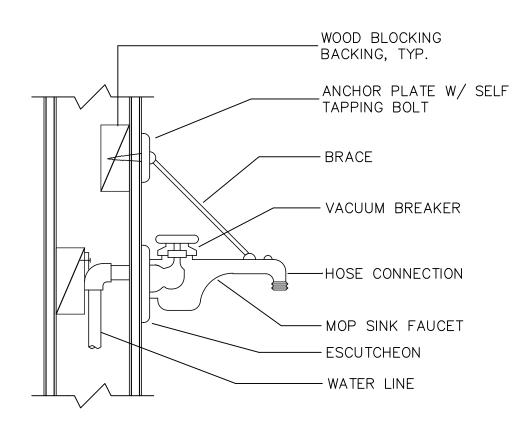


BLOCKING DETAIL

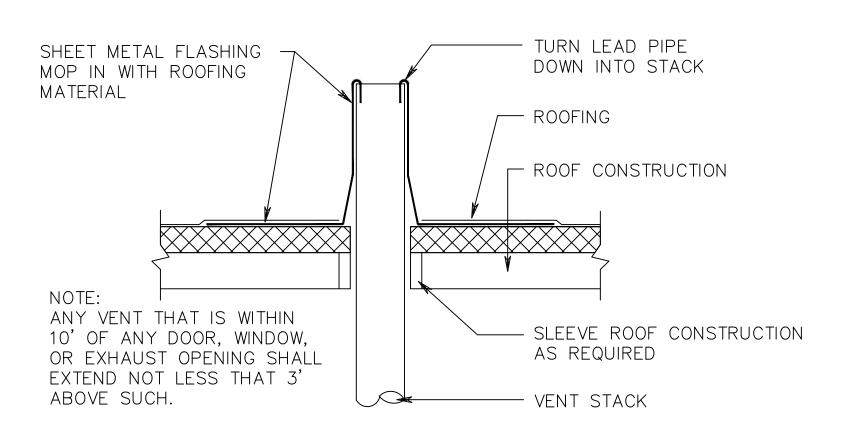

COORDINATE LOCATION OF ALL ROOF PENETRATIONS WITH ARCHITECT

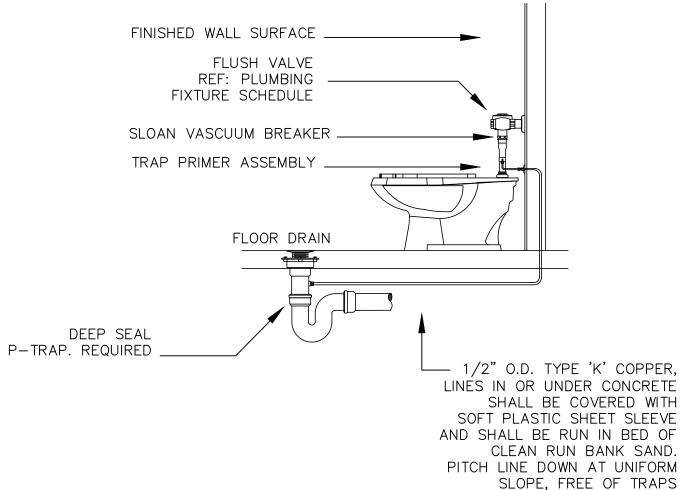

OR SHARP BENDS P-TRAP AMD TOILET DETAIL
scale: N.T.S.

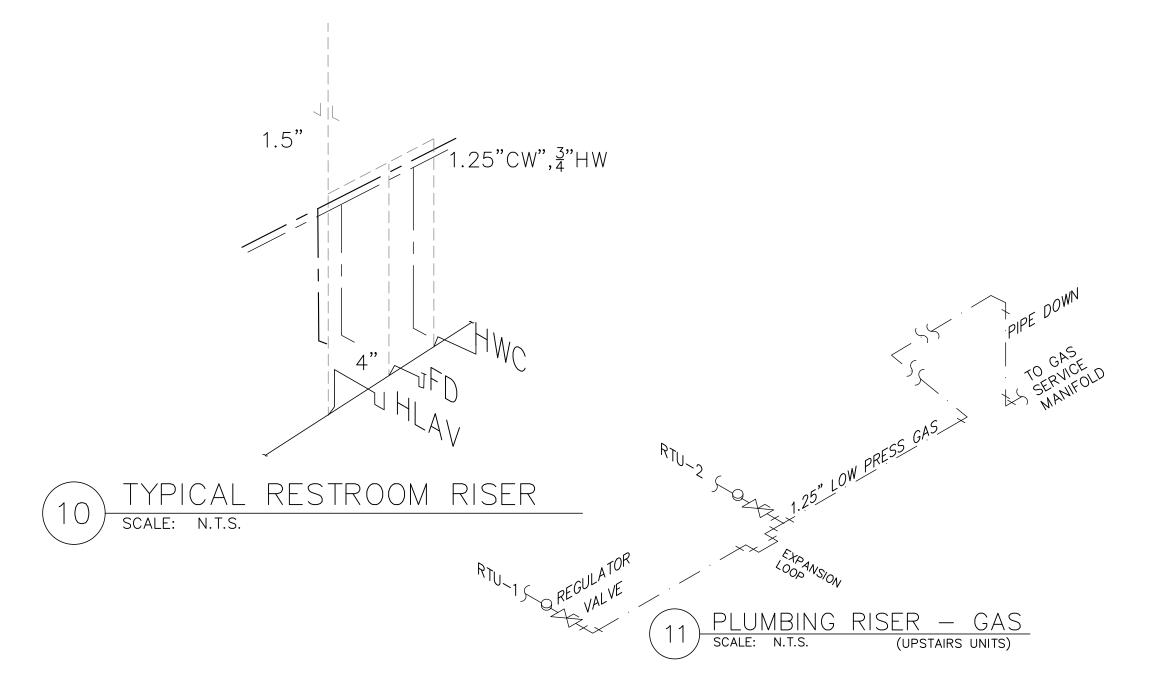



PERMIT, PRICING & CONSTRUCTION SET

Hawkes & Associates, Inc. Consulting Engineers REG # F-1230 7 611 S. Lake Dallas Drive - Lake Dallas, TX 75065 PHONE (940)-497-4295 FAX (940)-497-4296 E-MAIL hawkesasc@gmail.com

WEST OAK OFFEE SHOP 116 W. OAK STREET DENTON, TX

REVISIONS

ISSUE DATE:

Scale: Drawn:


19-057-001 Sheet Number:

114 W. Oak West Oak Coffee Bar Downtown Reinvestment Grant







114 W. Oak West Oak Coffee Bar Downtown Reinvestment Grant

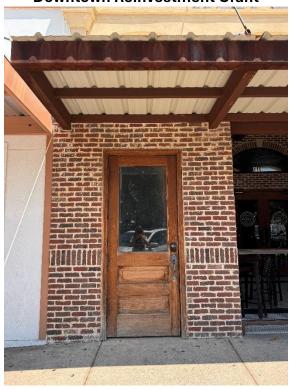




114 W. Oak West Oak Coffee Bar Downtown Reinvestment Grant

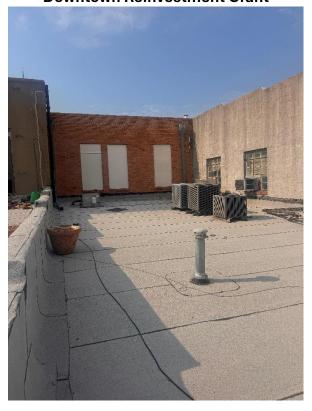

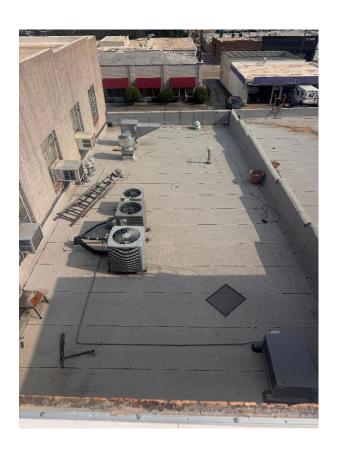

114 W. Oak West Oak Coffee Bar Downtown Reinvestment Grant

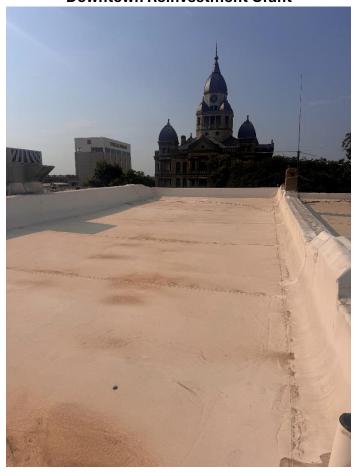

114 W. Oak St. West Oak Coffee Bar

Kristen Pulido Main Street Program Manager Office of Economic Development

DEDC25-011; December 4, 2025

FY25/26 Downtown Reinvestment Grant Budget Status

FY 25/26 Downtown Reinvestment Grant Pipeline Stage							
Status	Total	Est. Amount Awarded					
Application Review	4	\$110,000					
Awaiting Application	12	\$472,500					
Leads	3	\$175,000					
TOTAL	\$757,500						

Projected 25/26 Tax Increment Reinvestment Zone Number One Grants								
Owner/Business	Address	Requested Amount Awarded						
Fine Arts Theater of Denton, LLC	115-116 N. Elm St.	\$50,000						
West Oak Coffee Bar	114 W. Oak St.	\$50,000						
West Oak Coffee Bar	114 W. Oak St.	\$50,000						
	TOTAL	\$150,000						
	FY 25/26 Grant Budget	\$200,000						
	Est. Fund Balance	\$50,000						

Background

- 2014 West Oak Coffee Bar opens in Downtown Denton
 - Offering an inviting space where Dentonites can gather and enjoy high-quality coffee.
 - Coffee distributer to several local coffee shops and organizations
 - Eagle Cawffee
 - Marty B's Coffee
 - University of North Texas
- 114 W. Oak Part of the Historic Denton Square District

Project


- 2nd floor expansion
 - Adding estimated an additional 70+ seats for guests
 - An estimated additional million dollars in revenue is expected with the expansion to the upper floor




Façade/ Building Renovation

- Exterior Doors/Windows
- ► Flat Roofing
- Painting
- ▶ Projected Cost: \$10,200



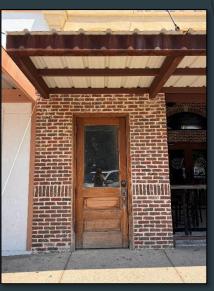

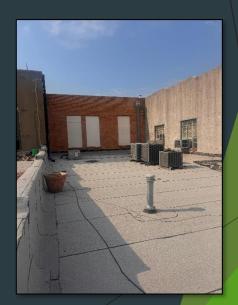



Impact Fees


Projected Cost \$18,300

Utility Upgrades

- ► HVAC
- ▶ Electrical
- Plumbing
- Projected Cost \$158,130

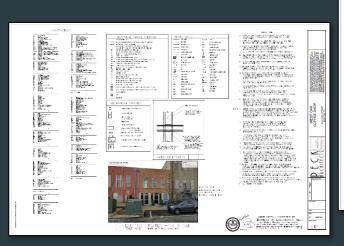

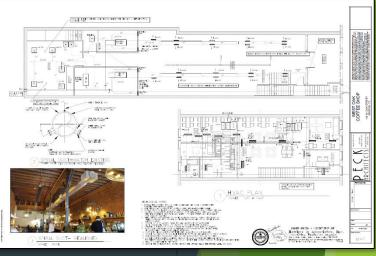

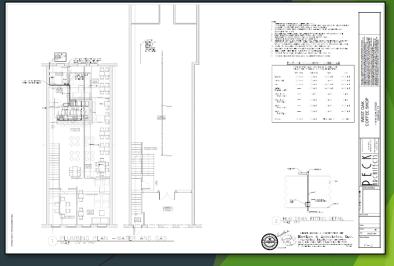

Interior/ Code Improvements

- ▶ Flooring
- Drywall/Plaster
- Framing (Interior Walls)
- Projected Cost \$175,502





Eligible Expenses

West Oak Coffee Bar - Grant Application								
Project Category	Estimated Costs	Grant Limit						
Façade/Building Rehabilitation Impact Fees Utility Upgrades Interior Code Improvements	\$10,200 \$18,300 \$158,130 \$175,502	50% up to \$50,000 50% up to \$50,000 50% up to \$50,000 50% up to \$50,000						
TOTAL PROJECT COSTS	\$362,132							
TOTAL GRANT REQUEST:	\$50,000							

Scoring the grant:

Downtown Reinvestment Grant Scoring Sheet



Next Steps:

- -Recommend approval for full amount requested to the Tax Increment Reinvestment Zone Number One Board
- -Recommend a lesser amount to the Tax Increment Reinvestment Zone Number One Board -Do not recommend approval of grant for 114 W. Oak, West Oak Coffee Bar

Questions?

Matt Fisher & Mattea Edmondson West Oak Coffee Bar

City of Denton



City Hall
215 E. McKinney Street
Denton, Texas
www.cityofdenton.com

AGENDA INFORMATION SHEET

DEPARTMENT: Economic Development

ACM: Christine Taylor

DATE: December 4, 2025

SUBJECT

Receive a report, hold a discussion, and make a recommendation to the Tax Increment Reinvestment Zone Number One Board regarding a Downtown Reinvestment Grant Program Fire Suppression application for 114 W. Oak Street, West Oak Coffee Bar.

BACKGROUND

Matt Fisher and Clay Rozell opened West Oak Coffee in Downtown Denton in 2014 with the vision of creating a warm, inviting space where Dentonites could gather and enjoy high-quality coffee. Although Clay Rozell is no longer an owner or partner in West Oak Coffee Bar, the original vision helped lay the foundation for what would become the Voltage Coffee Project, an organization that connects coffee lovers both locally and globally. Voltage Coffee Project also serves as a distributor for several local coffee shops and organizations, including Eagle Cawffee, Marty B's Coffee, and the University of North Texas, among others.

The building at 114 W. Oak is part of the Historic Denton Square District. The buildings along W. Oak Street, along the northern edge of the district, are all two-story commercial buildings dating primarily from the late nineteenth and early twentieth centuries. While the district witnessed significant development during the 1880's, a series of fires in the late nineteenth century destroyed many original buildings. Notably, the north side of the square was the least affected, with fires damaging the west side in 1881 and the east side in 1887.

Project

After more than a decade of successful operation, the West Oak team is planning to expand their business to the building's second floor, which has remained vacant for over fifty years. This improvement will support the increase in property value for the Tax Increment Reinvestment Zone Number One and provides improvements to health and safety.

Projected Improvements include: Fire Suppression System

Project Submitted Expenses: \$171,751.16

Grant Request: \$50,000.00 **Applicable Policy Limits**:

o *Fire Suppression Systems:* Installation of a new fire suppression system or necessary updates to an existing fire suppression system in accordance with the International Fire Code (IFC) and International Building Code Chapter 9, currently followed by the City of Denton. Grant limits: Fire Suppression System grants are limited to a 50% match with a cap of \$50,000 per grant.

The building at 114 W. Oak St. previously received a \$25,000 Downtown Reinvestment Grant in 2014, which at the time was funded through mixed beverage tax revenue. In 2018, the funding source for this grant program was changed to the Tax Increment Reinvestment Zone Number One.

EXHIBITS

Exhibit 1 – Agenda Information Sheet

Exhibit 2 – Grant Application

Exhibit 3 – Presentation

Respectfully submitted: Kristen Pulido Main Street Program Manager Office of Economic Development From: Smartsheet Automation

To: Pulido, Kristen

Subject: West Oak Coffee Bar has completed the Downtown Reinvestment Grant form

Date: Tuesday, October 14, 2025 10:00:45 AM

This message has originated from an **External Source**. Please be cautious regarding links and attachments.



<!--[if !mso]--> <!--[endif]-->

West Oak Coffee Bar has completed the Downtown Reinvestment Grant form

West Oak Coffee Bar has completed the Downtown Reinvestment Grant form:

- Address: 114 West Oak Street
- Type of work: Fire Suppression System
- Planned Improvements: The space has been vacant for over the past 50 years so we will be bringing the building completely up to code, restoring as much of the original details as possible and finishing the space in an elegant finish out.

All new:

electric

plumbing

HVAC

decor

lighting

- Total Cost:
- Total Grant Request:

Additional Notes:

- The prospect's submitted total cost is not equal to the sum of individual costs reported in the form.
- The prospect's submitted total grant request is not equal to the sum of individual grants reported in the form.



Details

- 1 row added
- 3 attachments added

1 row added or updated (shown in yellow)

Row 4

West Oak Coffee Bar
10/14/25, 9:58 AM
Matthew Fisher
114 West Oak Street
+1 ((18) 220.3188
m unicum managan m n
Yes
Melinda McBride
C1 (ATA) A13=32TA
i chm inicia i 7@gmail com
West Oak Coffee Bar
114 West Oak Street
Fire Suppression System
The space has been vacant for over the past 50 years so we will be bringing the building completely up to code, restoring as much of the original details as possible and finishing the space in an elegant finish out. All new: electric plumbing HVAC decor lighting

Downtown benefit	West Oak has been serving Denton for over the past 10 years. In that time we have grown deep roots in the community. We provide space for all aspects of life to happen, from business meetings, celebrations, dates, job interviewsanything that brings people together and this project will allow us to expand our service to the people of Denton. We also hope invite a large number of guests in as well with the hope they will explore the rest of the Square.
General or fire suppression application	Fire suppression system
Facade/building rehab cost	
Facade/building rehab requested grant	
Awnings cost	
Awnings requested grant	
Signs cost	
Signs requested grant	
Impact fees cost	
Impact fees requested grant	
Utility upgrades cost	
Utility upgrades requested grant	
Interior/code improvements cost	
Interior/code improvements requested grant	
Fire suppression	171751.16

system cost	
Fire suppression system requested grant	50000
Total cost (submission)	
Total cost (Smartsheet)	171751.16
Total grant request (submission)	
Total grant request (Smartsheet)	50000
Message Details	• The prospect's submitted total cost is not equal to the sum of individual costs reported in the form. • The prospect's submitted total grant request is not equal to the sum of individual grants reported in the form.

Changes made by web-form@smartsheet.com

3 attachments added

114 W Oak St, Denton, TX 76201 Fire Line Proposal (1).pdf (99k) added by webform@smartsheet.com on Row 4: West Oak Coffee Bar

West Oak Coffee-Denton-Fire Sprinkler (1) (1).pdf (179k) added by web-

form@smartsheet.com on Row 4: West Oak Coffee Bar

West Oak Coffee-Denton-Fire Alarm (1) (1).pdf (206k) added by webform@smartsheet.com on Row 4: West Oak Coffee Bar

You are receiving this email because you are subscribed to a workflow "New application notification" (ID# 6133402949707652) on sheet DRG App Data

Exclude your changes from all notifications | Unsubscribe

Powered by Smartsheet Inc. | Privacy Policy | Report Abuse/Spam

DOWNTOWN REINVESTMENT GRANT AGREEMENT FORM

Please complete and return with the Downtown Reinvestment Grant Application to the Economic Development office, 401 N. Elm St., Denton, Texas. If you have any questions, please contact the Economic Development Department at 940-349-7776.

I have met with a representative from the Economic Development Department, and I have read and fully understand the Downtown Reinvestment Grant procedures established by the Denton City Council. I intend to use this grant program for the aforementioned renovation projects to advance the efforts of revitalization and historic preservation of Denton's historic downtown. I have not received, nor will I receive insurance monies for this revitalization project.

I understand that if I am awarded a Downtown Reinvestment Grant by the City of Denton, any deviation from the approved project may result in the partial or total withdrawal of the grant. (If I am awarded a reinvestment grant for facade, awning or sign work and the facade, sign or awning is altered for any reason within one (1) year from construction, I may be required to reimburse the City of Denton immediately for the full amount of the grant.)

West Oak Coffee Bar	
Business/Organization Name Matthew Fisher Matthew Fisher	914/25
Applicant's Signature Printed Name Maina Mesin	Date = 9/5/25
Building Owner's Signature (if different from applicant) Printed Na	me Date
This section is to be completed by Economic Development staff.	
Date considered by DEDC Recommendation	Staff Signature
Date considered by TIRZ #1 Board Recommendation	Staff Signature
Date considered by City Council Approval	Staff Signature



From DFS Fire Systems

3121 Benton Street Garland TX 75042 (214) 628-4061 https://dfs-fs.com/ Texas ACR-3359662 Texas ECR-3359665

Texas SCR-G-3356970

Quote No.	0008862	Quote For	Estimating
Туре	Installation		West Oak Coffee
Prepared By	Floyd Davis		114 West Oak Street
Created On	09/29/2025		Denton TX 76201
Valid Until	10/31/2025		

Description of Work

DFS Fire Systems Fire Sprinkler Installation Quote

DFS Fire Systems is pleased to present this proposal for the installation of the applicable fire sprinkler system in accordance with NFPA 13 codes and standards. Our team has reviewed the preliminary documentation provided on 9/26/2025, where no digital plans were provided. Specific assumptions and exclusions are outlined below for your review.

Should any adjustments be required, please don't hesitate to reach out. We value the opportunity to collaborate and look forward to supporting your project with precision and reliability.

TERMS OF PAYMENT: 50% down payment is due upon signing this contract and the remaining balance is due after hydro/visual inspection performed by the local AHJ. DFS accepts all forms of payment, credit card payments will be subject to a 3.50% processing fee.

Services to be completed

Sprinkler

- 1. Provide required AutoCAD drawings, hydraulic calculations, permits and coordination for a wet pipe system as required by the local AHJ.
- 2. Provide on-site required hydrostatic testing of the fire protections system as required by the local AHJ.
- 3. Meet hydraulic density as required by NFPA 13.
- 4. Sprinkler head spacing as required by NFPA 13.

Scope:

- Add a new WET fire sprinkler system starting at the fire line 1' above finished floor to include a new above ground backflow assembly (if required) in a temperature-controlled room, wall mounted FDC or route to remote FDC connection within the riser room. All heads to be either upright pendant, sidewall, dry or white semi-recessed.
- If attic area coverage is required by the AHJ, then add \$23,360

Project specific exclusions:

- CAD/DWG files and a full set of construction drawings are required for sprinkler design scope. If they are not available, then a quote to generate them can be provided.
- Insulation of any kind
- Interstitial sprinkler head coverage

Terms and Conditions

TERMS AND CONDITIONS OF SALE

- 1. GENERAL. The following Terms and Conditions of Sale ("Terms and Conditions") shall govern all sales of materials or services ("Materials" or "Services") provided by Better Protection, LLC ("BP") and all owned subsidies to any buyer or end-user (the "Customer").
- a. Standard Exclusions:

· Fire Sprinkler

- 1. Attic coverage
- 2. Raising, lowering or rerouting of any sprinkler branch lines or sprinkler main lines.
- 3. Custom colored escutcheons
- 4. Phased work, unless otherwise specified.
- 5. Electrical wiring, fire alarm wiring, and/or monitoring services are not part of our service unless specified otherwise in the description of services herein.
- 6. Adequate heat, heat tracing, and/or insulation of pipe.
- 7. Fire extinguisher cabinets, hangars, monitoring and related services are excluded.
- 8. Fire pump work of any kind and/or water storage tank unless explicitly included above.
- 9. Cleaning, priming, prepping, or painting of any piping is not included.
- 10. Water pressure below 55 psi may incur additional costs.
- 11. Underground work or any taps/connections to city water mains.
- 12. Underground piping is excluded from our service.
- 13. Site underground fire line piping or its flushing is not included unless explicitly mentioned. Compliance with NFPA 24 is required, and certification must be provided before connecting the automatic fire sprinkler protection system to the underground supply.
- 14. Backflow preventers, fittings, valves, devices, taps, bores, vaults, and freestanding fire department connections are not covered.
- 15. Protection of fire sprinkler components from damage or painting is excluded.
- 16. Protective covers can be provided at an additional cost if not explicitly included.
- 17. Permits, design, and/or expediting fees unless explicitly included above.
- 18. Design from PDF drawing files. DFS requires .dwg or other CAD-compatible file types for design services. If CAD-compatible files are unavailable, DFS can provide services to create at additional cost.
- 19. Prevailing wages, overtime or premium labor time unless explicitly included above. If required, this can be added at additional cost.
- 20. Cutting/patching/painting/replacement of ceiling tiles, ceiling structure, sheetrock, or finishes.
- 21. Detailed housekeeping. DFS will leave area broom clean.
- 22. Protection of finished flooring, walls, or adjacent architectural items.
- 23. Unforeseen conditions.
- 24. Emergency Responder Radio System.
- 25. Coordinated drawings.
- 26. BIM design or BIM Coordination.
- 27. Liquidated and/or consequential damages.
- 28. Modifications or additions to our current insurance.
- 29. Sales tax, unless otherwise specified.
- 30. Fire caulking and/or fire stopping.
- 31. All coring and/or sleeving.
- 32. Splash blocks
- 33. MIC testing
- 34. Knox Box or FDC Knox Caps
- 35. Entire compartment upgrade requested by AHJ
- 36. CHANGES MADE BY THE AUTHORITY HAVING JURISDICTION (AHJ).
- 37. All items not explicitly called out above in the Scope of Work are $\emph{EXCLUDED}$ from this proposal
- Fire Alarm
- 1. Underground conduit is excluded from our service.
- 2. 110v AC power.
- 3. Phased work, unless otherwise specified.
- 4. Electrical wiring and/or monitoring services are not part of our service unless specified otherwise in the description of services herein.
- 5. Fire extinguisher cabinets, hangars, monitoring and related services are excluded.
- 6. Cleaning, priming, prepping, or painting is not included.
- 7. Protection of fire alarm components from damage or painting is excluded. Protective covers can be provided at an additional cost if not explicitly included.
- $8.\ Permits\ and/or\ design\ unless\ explicitly\ included\ above.$
- 9. Prevailing wages, overtime or premium labor time unless explicitly included above. If required, this can be added at additional cost.
- 10. Cutting/patching/painting/replacement of ceiling tiles or finishes.
- 11. Detailed housekeeping. DFS will leave area broom clean.
- 12. Protection of finished flooring, walls, or adjacent architectural items.
- 13. Unforeseen conditions.
- 14. Duct smoke detectors.
- 15. HVAC shutdown interface and wiring.
- 16. Telco lines or any other path of transmission, unless otherwise specified.
- 17. Emergency Responder Radio Coverage System (ERRC), installation and grid testing
- 18. Emergency Two-Way Communication System (ETWC)
- 19. Door holder and/or access control devices.
- 20. Programming of proprietary fire alarm systems.
- 21. All conduit that is not required by code.
- 22. Coordinated drawings.
- 23. BIM.

- 24. Liquidated and/or consequential damages.
- 25. Modifications or additions to our current insurance.
- 26. Sales tax, unless otherwise specified.
- 27. Fire caulking and/or fire stopping.
- 28. All coring and/or sleeving.
- 29. Fire alarm system capability upgrades.
- 30. CHANGES MADE BY THE AUTHORITY HAVING JURISDICTION (AHJ).
- 31. All items not explicitly called out above in the Scope of Work are EXCLUDED from this proposal
- 2. WORKING HOURS. All Services shall be performed during regular business hours, which are 7:00 a.m. to 4:00 p.m. CST Monday through Friday. In the event Customer requests performance at any other time, an additional amount shall be billed and paid by Customer, over and above the agreed upon contract Price, as compensation for overtime wages and for other expenses occasioned thereby.
- 3. PAYMENT. Any payment schedule outlined in the Proposal prevails over this Payment section. Payment shall be due and payable thirty (30) days from invoice date. Past due accounts are subject to a late fee of one and one-half percent (1½%) per month or the highest rate permitted by law, whichever is lower. Acceptance of payment on any past due amounts shall not be deemed a waiver of any rights BP may have against Customer for late payment. Supplier may demand assurance of Customer's ability to pay whenever it reasonably appears that such ability is in doubt.
- 4. INSPECTION FEES. All inspection fees charged by the Authority Having Jurisdiction (AHJ) (including permit fees and filing fees) are subject to change at any time. These fees are set by the AHJ and are paid to the AHJ by BP on behalf of the Customer.
- 5. DEPOSITS. Any required deposits will be listed explicitly on the proposal submitted to the Customer by BP. Such deposits must be paid to BP prior to the commencement of work.

6. WARRANTY.

- a. The Materials provided are manufactured by other parties and are warranted by those manufacturers against defects in materials and workmanship for a period of time depending on the Materials. To the extent allowed by contract, law, or otherwise, BP will pass through to Customer any and all warranties that are in effect for Materials purchased. Customer's sole remedy for defective Materials shall be those afforded through the manufacturer's warranty, unless such defect(s) is the results of negligent installation by BP. BP will administer the manufacturer's warranty.
- b. Services will be performed with reasonable care and skill ordinarily exercised by others in similar professions, under similar circumstances. If Customer notifies BP within 90 days of discovery of defects in Services, then BP, at its sole election, will either re-perform the Services or return the Price paid for them. In the event BP's investigation or inspection reveals no defect, BP's regular charges for any and all repairs shall apply. This warranty does not cover defects arising from Customer's or Customer's agents' misuse, abuse, neglect, or improper handling.
- c. BP will honor any warranties that are stated in the Proposal.
- d. BP MAKES NO OTHER WARRANTY, EXPRESSED OR IMPLIED INCLUDING, WITHOUT LIMITATION, THE IMPLIED WARRANTY OF MERCHANTABILITY OR THE IMPLIED WARRANTY OF FITNESS FOR A PARTICULAR PURPOSE UNLESS OTHERWISE SET FORTH IN WRITING AND SIGNED BY AN AUTHORIZED OFFICER OF BP. ANY OTHER WARRANTIES OF ANY NATURE INCONSISTENT WITH THOSE SPECIFIED HEREUNDER, WHETHER MADE BY A SALESPERSON, REPRESENTATIVE, DISTRIBUTOR, DEALER AND/OR EMPLOYEE OF BP i) SHALL NOT CONSTITUTE A WARRANTY; ii) SHALL NOT BE RELIED UPON BY CUSTOMER; AND iii) ARE NOT A PART OF THESE TERMS AND CONDITIONS.
- 7. DELAYS. Customer shall provide BP access to the worksite premises, facilities, and equipment necessary for BP to timely perform the work. BP shall be free to start and stop all primary equipment incidental to BP's performance of the work, as arranged with Customer's representative. If Customer including Customer's agents and subcontractors delays or interrupts progress of the work, all additional on-site time, travel time and materials and expenses shall be borne by the Customer. BP shall bear no liability for any delays or failure to perform caused by Customer or Customer's agents and subcontractors.
- 8. SAFETY. The Customer shall ensure that the work environment is free from environmental and safety hazards.
- 9. MODIFICATIONS. On Customer's request for a change in scope, BP will submit a proposal specifying any changes, including the Price and schedule, and shall proceed with the changes upon written agreement by Customer.
- 10. RENEWAL OF AGREEMENTS. Multi-year inspection/monitoring agreements do not automatically renew. A written extension or new agreement would need to be signed by both parties.
- 11. BREACH. In the event of Customer's breach or default hereunder, including without limitation Customer's wrongful rejection or refusal to accept delivery or repudiation of its contract to purchase Materials, or Customer's failure to make payment due hereunder, BP shall be entitled to exercise any and all remedies provided by law and under the Uniform Commercial Code, and to recover the Price of any such Materials. All rights and remedies of BP shall be cumulative and may be exercised from time to time, either consecutively or concurrently. BP and Customer agree that any Materials not normally carried in BP's inventory or that cannot be readily resold at a reasonable price, purchased by BP in complete or partial fulfillment of Customer's order, shall be deemed identified to the contract between BP and Customer.
- 12. INDEMNIFICATION. Customer agrees to defend, indemnify and hold BP and its parents, officers, and affiliates harmless from and against any damage, deficiency, loss, cost, action, claim, judgment or expense, including without limitation, reasonable attorneys' fees, arising from any bodily injury, including death, or in connection with any damages to or loss of property sustained by any person, whether direct, indirect or consequential, arising from or related to any Materials or Services provided by BP, arising out of Customer's gross negligence or willful misconduct, and except for claims or damages resulting from BP's negligence. BP agrees to defend, indemnify and hold Customer and its board members, directors, officers, unit owners, residents, and managing agent harmless from and against any damage, deficiency, loss, cost, action, claim, judgment or expense, including without limitation, reasonable attorneys' fees, arising from any bodily injury, including death, or in connection with any damages to or loss of property sustained by any person, whether direct, indirect or consequential, arising from or related

to any Materials or Services provided by BP and arising out of BP or its agent or employee's gross negligence, willful misconduct, derogation of written instructions by Customer, or breach of this Agreement. BP will add Customer and its managing agent as additional insureds on its commercial general liability insurance policy during the term of this Agreement. The indemnification provisions of this Agreement shall survive expiration or termination of the Agreement.

- 13. LIABILITY. Nothing contained in these Terms and Conditions shall be construed so as to limit or exclude the liability of BP for death or personal injury as a result of BP's negligence or that of its employees or agents. IN NO EVENT WILL BP BE LIABLE TO THE CUSTOMER OR ANY THIRD PARTY FOR ANY SPECIAL, INDIRECT, INCIDENTAL, EXEMPLARY, PUNITIVE OR CONSEQUENTIAL DAMAGES IN ANY MANNER IN CONNECTION WITH OR ARISING OUT OF BP'S SUPPLY OF GOODS OR SERVICES, REGARDLESS OF THE FORM OF ACTION OR THE BASIS OF THE CLAIM OR WHETHER OR NOT CUSTOMER HAS BEEN ADVISED OF THE POSSIBILITY OF SUCH DAMAGES.
- 14. RELATIONSHIP OF THE PARTIES. Nothing contained herein shall be construed as establishing or implying any partnership or joint venture between the parties and nothing herein shall be deemed to construe either of the parties as an agent of the other.
- 15. FORCE MAJEURE. Either party shall bear no liability whatsoever to the other party for any failure to perform or delay caused by fire, earthquake, explosion, flood, hurricane, tornado, war, invasion, insurrection, rebellion or riots, and any such failure or delay due to such cause shall not be deemed a breach of or default in the performance by the party declaring a force majeure event (the "declaring party"). The non-declaring party may cancel the contract without penalty if performance by the declaring party does not resume within thirty (30) days of the declaration.
- 16. GOVERNING LAW, JURISDICTION. The laws of the State of Illinois shall apply to this contract and its construction. All disputes arising hereunder shall be submitted to the exclusive jurisdiction of the applicable courts of Cook County, Illinois.
- 17. SEVERABILITY. To the extent any provision or clause in this contract is prohibited by any law or is deemed invalid, unenforceable, or against public policy, such prohibition or unenforceability shall not invalidate any of the remaining provisions or clauses in these Terms and Conditions.
- 18. WAIVER. Except as specifically waived in writing, failure by a Party to exercise or enforce a right does not waive that Party's right to exercise or enforce that or other rights in the future. No waiver of any breach of any provision of this contract shall constitute a waiver of any other breach of the same or any other provision.
- 19. ORAL STATEMENTS. Any salespersons, representatives, distributors, dealers and/or employee of supplier may have made oral or written statements about the materials or services described herein, such statements do not constitute warranties, shall not be relied upon by the Customer and are not a part of this contract.
- 20. SIGNATURE: Person(s) providing signatures for any job documents understands that their signature applies to all job documents associated with the job, including but not limited to, pre work acknowledgements, work acknowledgements, work orders, inspections reports, etc.

By my signature below, I authorize work to begin and agree to pay the Grand Total according to the terms and conditions of this agreement.		
Name:	Date:	
Signature:		



3121 Benton St | Garland, TX 75042

Phone Number: 214-717-0942| Fax Number: 469-904-8535

Underground :

DESCRIPTION

AMOUNT

114 W Oak St, Denton, TX 76201

- I. Add new underground fire line approx. 45' from the city water line to the building I' above finished floor. Tap will start in the back of the building off Pecan St. and run up the sidewalk to avoid electrical transformers and into riser room.
- 2. C900 DRI4 Piping, cast iron fitting mega lugs, bolt kits, DR-14 C900 Piping, Thrust blocking, Rebar, Valve, Valve boxes and all other materials to complete the job.
- 3. Excavation of dirt and replacement, compaction and spoil haul off.
- 4. Materials: Mega Lugs, Bolt kits, DR-14 C900 Piping
- 5. 3/8" Rock embedment and cushion sand around piping.
- 6. Equipment and Mobilization
- 7. Provide trench safety and trench safety plan.
- 9. Provide 6" stainless steel ready riser that will be stubbed up 1' above finished floor in new riser room.
- 10. Includes all labor and materials to complete the job.
- 11. Provide fire line permit through the fire marshals office only.

\$95,879.00

DESCRIPTION AMOUNT ESTIMATOR NAME Jeremy Davis PHONE 214-717-0942 EMAIL Jdavis@standardslev.dilltes.com Bid was created in reference to plans:

EXCLUSIONS:

Meter or Tappina fee's Rock Excivation Bondina

Bid was created from the set of plans provided on the date of this proposal. All future addendums or changes are not included in this bid proposal.



From

DFS Fire Systems

3121 Benton Street Garland TX 75042 (214) 628-4061 https://dfs-fs.com/ Texas ACR-3359662 Texas ECR-3359665 Texas SCR-G-3356970

Quote No. 0011539 Quote For Estimating

Type Installation
Prepared By Christopher Harrison
Created On 11/25/2025
Valid Until 12/25/2025

West Oak Coffee 114 West Oak Street Denton TX 76201

Description of Work

DFS Fire Systems Fire Alarm Installation Quote

DFS Fire Systems is pleased to present this proposal for the modification of the existing fire sprinkler system in accordance with NFPA 13 codes and standards. Our team has carefully reviewed the documentation provided, and this proposal is based on the plans dated **10/24/2014**. Specific assumptions and exclusions are outlined below for your review.

Should any adjustments be required, please don't hesitate to reach out. We value the opportunity to collaborate and look forward to supporting your project with precision and reliability.

TERMS OF PAYMENT: 50% down payment is due upon signing this contract, 25% will be due at rough in, and the remaining 25% balance is due after the final inspection performed by the local AHJ. DFS accepts all forms of payment, credit card payments will be subject to a 3.50% processing fee.

Services to be completed

Fire Alarm

DFS to provide a code minimum required fire alarm system for the facility listed above.

We have included in our proposal the following line item(s):

- 1 Fire Alarm System Design
- 1 Permitting with AHJ
- 1 Honeywell Remote Booster Power Supply, 10A
- 12 System Sensor Horn/Strobe, Ceiling Mount, White
- 4 System Sensor Strobe, Ceiling Mount, White

PROJECT SPECIFIC EXCLUSIONS:

RTU Monitoring (No Mechanical Plans)

Smoke and Pull Station Coverage

Ansul Monitoring (No Mechanical Plans)

GRAND TOTAL \$9,772.16

Terms and Conditions

TERMS AND CONDITIONS OF SALE

- 1. GENERAL. The following Terms and Conditions of Sale ("Terms and Conditions") shall govern all sales of materials or services ("Materials" or "Services") provided by Better Protection, LLC ("BP") and all owned subsidies to any buyer or end-user (the "Customer").
- a. Standard Exclusions:

· Fire Sprinkler

- 1. Attic coverage
- 2. Raising, lowering or rerouting of any sprinkler branch lines or sprinkler main lines.
- Custom colored escutcheons
- 4. Phased work, unless otherwise specified.
- 5. Electrical wiring, fire alarm wiring, and/or monitoring services are not part of our service unless specified otherwise in the description of services herein.
- 6. Adequate heat, heat tracing, and/or insulation of pipe.
- 7. Fire extinguisher cabinets, hangars, monitoring and related services are excluded.
- 8. Fire pump work of any kind and/or water storage tank unless explicitly included above.
- 9. Cleaning, priming, prepping, or painting of any piping is not included.
- 10. Water pressure below 55 psi may incur additional costs.
- 11. Underground work or any taps/connections to city water mains.
- 12. Underground piping is excluded from our service.
- 13. Site underground fire line piping or its flushing is not included unless explicitly mentioned. Compliance with NFPA 24 is required, and certification must be provided before connecting the automatic fire sprinkler protection system to the underground supply.
- 14. Backflow preventers, fittings, valves, devices, taps, bores, vaults, and freestanding fire department connections are not covered.
- 15. Protection of fire sprinkler components from damage or painting is excluded.
- 16. Protective covers can be provided at an additional cost if not explicitly included.
- 17. Permits, design, and/or expediting fees unless explicitly included above.
- 18. Design from PDF drawing files. DFS requires .dwg or other CAD-compatible file types for design services. If CAD-compatible files are unavailable, DFS can provide services to create at additional cost.
- 19. Prevailing wages, overtime or premium labor time unless explicitly included above. If required, this can be added at additional cost.
- 20. Cutting/patching/painting/replacement of ceiling tiles, ceiling structure, sheetrock, or finishes.
- 21. Protection of finished flooring, walls, or adjacent architectural items.
- 22. Detailed housekeeping. DFS will leave area broom clean.
- 23. Unforeseen conditions.
- 24. Emergency Responder Radio System.
- 25. Coordinated drawings.
- 26. BIM design or BIM Coordination.
- 27. Liquidated and/or consequential damages.
- 28. Modifications or additions to our current insurance.
- 29. Sales tax, unless otherwise specified.
- 30. Fire caulking and/or fire stopping.
- 31. All coring and/or sleeving.
- 32. Splash blocks
- 33. MIC testing
- 34. Knox Box or FDC Knox Caps
- 35. Entire compartment upgrade requested by AHJ
- 36. DFS Fire Systems shall not be responsible for damage to the work or property of others, nor subject to back charges unless such damage is proven to result from its sole negligence.
- 37. CHANGES MADE BY THE AUTHORITY HAVING JURISDICTION (AHJ).
- 38. All items not explicitly called out above in the Scope of Work are EXCLUDED from this proposal
- Fire Alarm
- 1. Underground conduit is excluded from our service.
- 2. 110v AC power.
- 3. Phased work, unless otherwise specified.
- 4. Electrical wiring and/or monitoring services are not part of our service unless specified otherwise in the description of services herein.
- 5. Fire extinguisher cabinets, hangars, monitoring and related services are excluded.
- 6. Cleaning, priming, prepping, or painting is not included.
- 7. Protection of fire alarm components from damage or painting is excluded. Protective covers can be provided at an additional cost if not explicitly included.
- 8. Permits and/or design unless explicitly included above.
- 9. Prevailing wages, overtime or premium labor time unless explicitly included above. If required, this can be added at additional cost.

- 10. Cutting/patching/painting/replacement of ceiling tiles or finishes.
- 11. Detailed housekeeping. DFS will leave area broom clean.
- 12. Protection of finished flooring, walls, or adjacent architectural items.
- 13 Unforeseen conditions
- 14. Duct smoke detectors.
- 15. HVAC shutdown interface and wiring.
- 16. Telco lines or any other path of transmission, unless otherwise specified.
- 17. Emergency Responder Radio Coverage System (ERRC), installation and grid testing
- 18. Emergency Two-Way Communication System (ETWC)
- 19. Door holder and/or access control devices.
- 20. Programming of proprietary fire alarm systems.
- 21. All conduit that is not required by code.
- 22. Coordinated drawings.
- 23. BIM.
- 24. Liquidated and/or consequential damages.
- 25. Modifications or additions to our current insurance.
- 26. Sales tax, unless otherwise specified.
- 27. Fire caulking and/or fire stopping.
- 28. All coring and/or sleeving.
- 29. Fire alarm system capability upgrades.
- 30. DFS Fire Systems shall not be responsible for damage to the work or property of others, nor subject to back charges unless such damage is proven to result from its sole negligence.
- 31. CHANGES MADE BY THE AUTHORITY HAVING JURISDICTION (AHJ).
- 32. All items not explicitly called out above in the Scope of Work are EXCLUDED from this proposal
- 2. WORKING HOURS. All Services shall be performed during regular business hours, which are 7:00 a.m. to 4:00 p.m. CST Monday through Friday. In the event Customer requests performance at any other time, an additional amount shall be billed and paid by Customer, over and above the agreed upon contract Price, as compensation for overtime wages and for other expenses occasioned thereby.
- 3. PAYMENT. Any payment schedule outlined in the Proposal prevails over this Payment section. Payment shall be due and payable thirty (30) days from invoice date. Past due accounts are subject to a late fee of one and one-half percent (1½%) per month or the highest rate permitted by law, whichever is lower. Acceptance of payment on any past due amounts shall not be deemed a waiver of any rights BP may have against Customer for late payment. Supplier may demand assurance of Customer's ability to pay whenever it reasonably appears that such ability is in doubt.
- 4. INSPECTION FEES. All inspection fees charged by the Authority Having Jurisdiction (AHJ) (including permit fees and filing fees) are subject to change at any time. These fees are set by the AHJ and are paid to the AHJ by BP on behalf of the Customer.
- 5. DEPOSITS. Any required deposits will be listed explicitly on the proposal submitted to the Customer by BP. Such deposits must be paid to BP prior to the commencement of work.
- 6. WARRANTY.
- a. The Materials provided are manufactured by other parties and are warranted by those manufacturers against defects in materials and workmanship for a period of time depending on the Materials. To the extent allowed by contract, law, or otherwise, BP will pass through to Customer any and all warranties that are in effect for Materials purchased. Customer's sole remedy for defective Materials shall be those afforded through the manufacturer's warranty, unless such defect(s) is the results of negligent installation by BP. BP will administer the manufacturer's warranty.
- b. Services will be performed with reasonable care and skill ordinarily exercised by others in similar professions, under similar circumstances. If Customer notifies BP within 90 days of discovery of defects in Services, then BP, at its sole election, will either re-perform the Services or return the Price paid for them. In the event BP's investigation or inspection reveals no defect, BP's regular charges for any and all repairs shall apply. This warranty does not cover defects arising from Customer's or Customer's agents' misuse, abuse, neglect, or improper handling.
- c. BP will honor any warranties that are stated in the Proposal.
- d. BP MAKES NO OTHER WARRANTY, EXPRESSED OR IMPLIED INCLUDING, WITHOUT LIMITATION, THE IMPLIED WARRANTY OF MERCHANTABILITY OR THE IMPLIED WARRANTY OF FITNESS FOR A PARTICULAR PURPOSE UNLESS OTHERWISE SET FORTH IN WRITING AND SIGNED BY AN AUTHORIZED OFFICER OF BP. ANY OTHER WARRANTIES OF ANY NATURE INCONSISTENT WITH THOSE SPECIFIED HEREUNDER, WHETHER MADE BY A SALESPERSON, REPRESENTATIVE, DISTRIBUTOR, DEALER AND/OR EMPLOYEE OF BP i) SHALL NOT CONSTITUTE A WARRANTY; ii) SHALL NOT BE RELIED UPON BY CUSTOMER; AND iii) ARE NOT A PART OF THESE TERMS AND CONDITIONS.
- 7. DELAYS. Customer shall provide BP access to the worksite premises, facilities, and equipment necessary for BP to timely perform the work. BP shall be free to start and stop all primary equipment incidental to BP's performance of the work, as arranged with Customer's representative. If Customer including Customer's agents and subcontractors delays or interrupts progress of the work, all additional on-site time, travel time and materials and expenses shall be borne by the Customer. BP shall bear no liability for any delays or failure to perform caused by Customer or Customer's agents and subcontractors.
- 8. SAFETY. The Customer shall ensure that the work environment is free from environmental and safety hazards.
- 9. MODIFICATIONS. On Customer's request for a change in scope, BP will submit a proposal specifying any changes, including the Price and schedule, and shall proceed with the changes upon written agreement by Customer.
- 10. RENEWAL OF AGREEMENTS. Multi-year inspection/monitoring agreements do not automatically renew. A written extension or new agreement would need to be signed by both parties.

- 11. BREACH. In the event of Customer's breach or default hereunder, including without limitation Customer's wrongful rejection or refusal to accept delivery or repudiation of its contract to purchase Materials, or Customer's failure to make payment due hereunder, BP shall be entitled to exercise any and all remedies provided by law and under the Uniform Commercial Code, and to recover the Price of any such Materials. All rights and remedies of BP shall be cumulative and may be exercised from time to time, either consecutively or concurrently. BP and Customer agree that any Materials not normally carried in BP's inventory or that cannot be readily resold at a reasonable price, purchased by BP in complete or partial fulfillment of Customer's order, shall be deemed identified to the contract between BP and Customer.
- 12. INDEMNIFICATION. Customer agrees to defend, indemnify and hold BP and its parents, officers, and affiliates harmless from and against any damage, deficiency, loss, cost, action, claim, judgment or expense, including without limitation, reasonable attorneys' fees, arising from any bodily injury, including death, or in connection with any damages to or loss of property sustained by any person, whether direct, indirect or consequential, arising from or related to any Materials or Services provided by BP, arising out of Customer's gross negligence or willful misconduct, and except for claims or damages resulting from BP's negligence. BP agrees to defend, indemnify and hold Customer and its board members, directors, officers, unit owners, residents, and managing agent harmless from and against any damage, deficiency, loss, cost, action, claim, judgment or expense, including without limitation, reasonable attorneys' fees, arising from any bodily injury, including death, or in connection with any damages to or loss of property sustained by any person, whether direct, indirect or consequential, arising from or related to any Materials or Services provided by BP and arising out of BP or its agent or employee's gross negligence, willful misconduct, derogation of written instructions by Customer, or breach of this Agreement. BP will add Customer and its managing agent as additional insureds on its commercial general liability insurance policy during the term of this Agreement. The indemnification provisions of this Agreement shall survive expiration or termination of the Agreement.
- 13. LIABILITY. Nothing contained in these Terms and Conditions shall be construed so as to limit or exclude the liability of BP for death or personal injury as a result of BP's negligence or that of its employees or agents. IN NO EVENT WILL BP BE LIABLE TO THE CUSTOMER OR ANY THIRD PARTY FOR ANY SPECIAL, INDIRECT, INCIDENTAL, EXEMPLARY, PUNITIVE OR CONSEQUENTIAL DAMAGES IN ANY MANNER IN CONNECTION WITH OR ARISING OUT OF BP'S SUPPLY OF GOODS OR SERVICES, REGARDLESS OF THE FORM OF ACTION OR THE BASIS OF THE CLAIM OR WHETHER OR NOT CUSTOMER HAS BEEN ADVISED OF THE POSSIBILITY OF SUCH DAMAGES.
- 14. RELATIONSHIP OF THE PARTIES. Nothing contained herein shall be construed as establishing or implying any partnership or joint venture between the parties and nothing herein shall be deemed to construe either of the parties as an agent of the other.
- 15. FORCE MAJEURE. Either party shall bear no liability whatsoever to the other party for any failure to perform or delay caused by fire, earthquake, explosion, flood, hurricane, tornado, war, invasion, insurrection, rebellion or riots, and any such failure or delay due to such cause shall not be deemed a breach of or default in the performance by the party declaring a force majeure event (the "declaring party"). The non-declaring party may cancel the contract without penalty if performance by the declaring party does not resume within thirty (30) days of the declaration.
- 16. GOVERNING LAW, JURISDICTION. The laws of the State of Illinois shall apply to this contract and its construction. All disputes arising hereunder shall be submitted to the exclusive jurisdiction of the applicable courts of Cook County, Illinois.
- 17. SEVERABILITY. To the extent any provision or clause in this contract is prohibited by any law or is deemed invalid, unenforceable, or against public policy, such prohibition or unenforceability shall not invalidate any of the remaining provisions or clauses in these Terms and Conditions.
- 18. WAIVER. Except as specifically waived in writing, failure by a Party to exercise or enforce a right does not waive that Party's right to exercise or enforce that or other rights in the future. No waiver of any breach of any provision of this contract shall constitute a waiver of any other breach of the same or any other provision.
- 19. ORAL STATEMENTS. Any salespersons, representatives, distributors, dealers and/or employee of supplier may have made oral or written statements about the materials or services described herein, such statements do not constitute warranties, shall not be relied upon by the Customer and are not a part of this contract.
- 20. SIGNATURE: Person(s) providing signatures for any job documents understands that their signature applies to all job documents associated with the job, including but not limited to, pre work acknowledgements, work acknowledgements, work orders, inspections reports, etc.

By my signature below, I authorize work to begin and agree to pay the Grand Total according to the terms and conditions of this agreement.		
Name:	Date:	
Signature:		

114 W. Oak St. West Oak Coffee Bar Fire Suppression

Kristen Pulido Main Street Program Manager Office of Economic Development

DEDC25-012; December 4, 2025

FY25/26 Downtown Reinvestment Grant Budget Status

FY 25/26 Downtown Reinvestment Grant Pipeline Stage			
Status	Total	Est. Amount Awarded	
Application Review	4	\$110,000	
Awaiting Application	12	\$472,500	
Leads	3	\$175,000	
TOTAL		\$757,500	

Projected 25/26 Tax Increment Reinvestment Zone Number One Grants			
Owner/Business	Address	Requested Amount Awarded	
Fine Arts Theater of Denton, LLC	115-116 N. Elm St.	\$50,000	
West Oak Coffee Bar	114 W. Oak St.	\$50,000	
West Oak Coffee Bar	114 W. Oak St.	\$50,000	
	TOTAL	_	
	FY 25/26 Grant Budget	\$200,000	
	Est. Fund Balance	\$50,000	

Background

- 2014 West Oak Coffee Bar opens in Downtown Denton
 - Offering an inviting space where Dentonites can gather and enjoy high-quality coffee.
 - Coffee distributer to several local coffee shops and organizations
 - Eagle Cawffee
 - Marty B's Coffee
 - University of North Texas
- 114 W. Oak Part of the Historic Denton Square District
 - While the district had significant development during the 1880's, a series of fires in the late nineteenth century destroyed many original buildings.



Fire Suppression

- Projected project cost \$171,751.16
- Fire Suppression System applications automatically receive the maximum score of 40 points = grant recommendation up to \$50,000.

West Oak Coffee Bar - Grant Application			
Project Category	Estimated Costs	Grant Limit	
Fire Suppression	\$171,751.16	50% up to \$50,000	
TOTAL PROJECT COSTS	\$171,751.16		
TOTAL GRANT REQUEST:	\$50,000		

Next Steps:

- Recommend approval to the Tax Increment Reinvestment Zone Number One Board

Questions?

Matt Fisher & Mattea Edmondson West Oak Coffee Bar





City Hall 215 E. McKinney Street Denton, Texas www.cityofdenton.com

AGENDA INFORMATION SHEET

DEPARTMENT: Economic Development

ACM: Christine Taylor

DATE: December 4, 2025

SUBJECT

Consider approval of the 2026 Meeting Schedule for the Downtown Economic Development Committee.

EXHIBITS

Exhibit 1 – Agenda Information Sheet Exhibit 2 – 2026 Meeting Schedule

> Respectfully submitted: Vanessa Esparza Administrative Assistant

Calendar Year 2026

Downtown Economic Development Committee Meeting Schedule

Unless notified otherwise, all meetings will be held at 8:30 a.m., on the first Thursday of every other month at the Development Service Center, 401 N Elm Street, Denton, Texas 76201.

2026 Regular Meeting Dates

February 5, 2026

April 2, 2026

June 4, 2026

August 6, 2026

October 1, 2026

December 3, 2026

*Meetings will be cancelled if no voting items are on the agenda.

City of Denton



City Hall 215 E. McKinney Street Denton, Texas www.cityofdenton.com

AGENDA INFORMATION SHEET

DEPARTMENT: Economic Development

ACM: Christine Taylor

DATE: December 4, 2025

SUBJECT

Staff Reports:

1. Future Agenda Items – Brittany Sotelo

BACKGROUND

Future Agenda Items:

Receive a report and hold a discussion regarding an overview of current items in the Agenda Queue and discussion of possible future agenda items.

EXHIBITS

Exhibit 1 – Agenda Information Sheet Exhibit 2 – Future Agenda Items

> Respectfully Submitted: Matilda Weeden Economic Development Specialist

Downtown Economic Development Committee

Thursday, Februrary 5, 2026		
Item for Consideration	Approval of Minutes	Chair
Item for Consideration	Downtown Reinvestment Grant	Kristen Pulido
Item for Consideration	Downtown Reinvestment Grant	Kristen Pulido
Work Session - Staff Report	Future Agenda Items	Kristen Pulido