


Exhibit 4

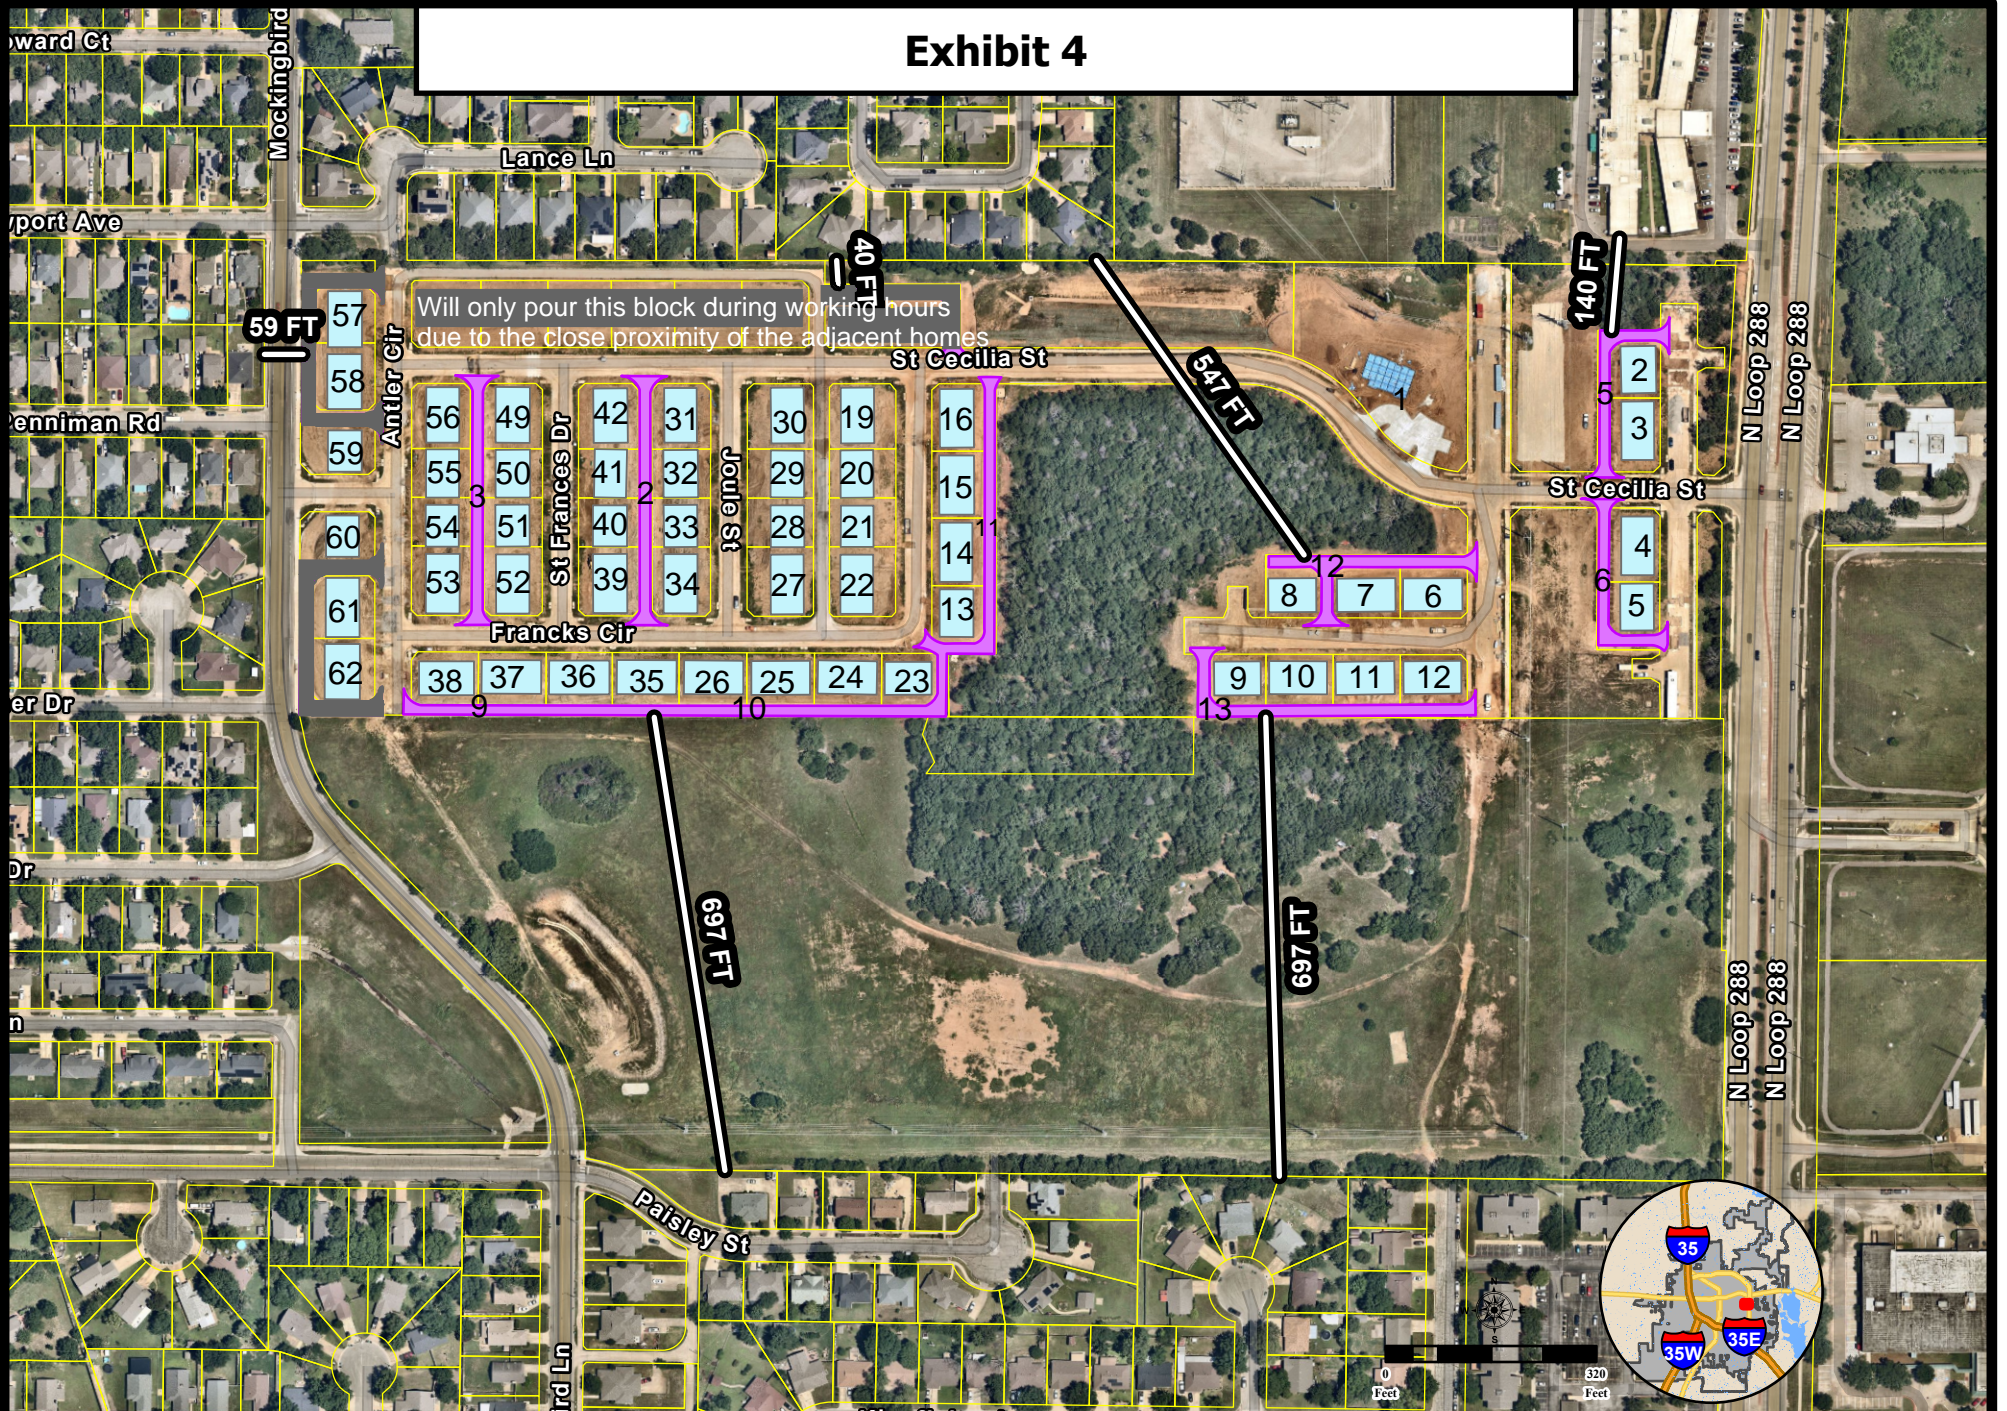


Will only pour this block during working hours due to the close proximity of the adjacent homes

- Legend**
- Parcels
 - Foundation
 - Street
 - Distance

Spatial Reference: NAD 1983 StatePlane Texas North Central FIPS 4202 Feet
Author: Development Services GIS - 2930105
Date: 6/3/2026 4:34 PM
 This information is solely for general reference and is not to be relied upon for legal, engineering, or surveying purposes. It does not replace an on-site survey and provides only an approximate location of property boundaries. While every effort has been made to ensure accuracy, no guarantee is implied. The use of this map indicates acknowledgment that the data may not be entirely accurate.




Denton Eden Village - Concrete Pour Sequence

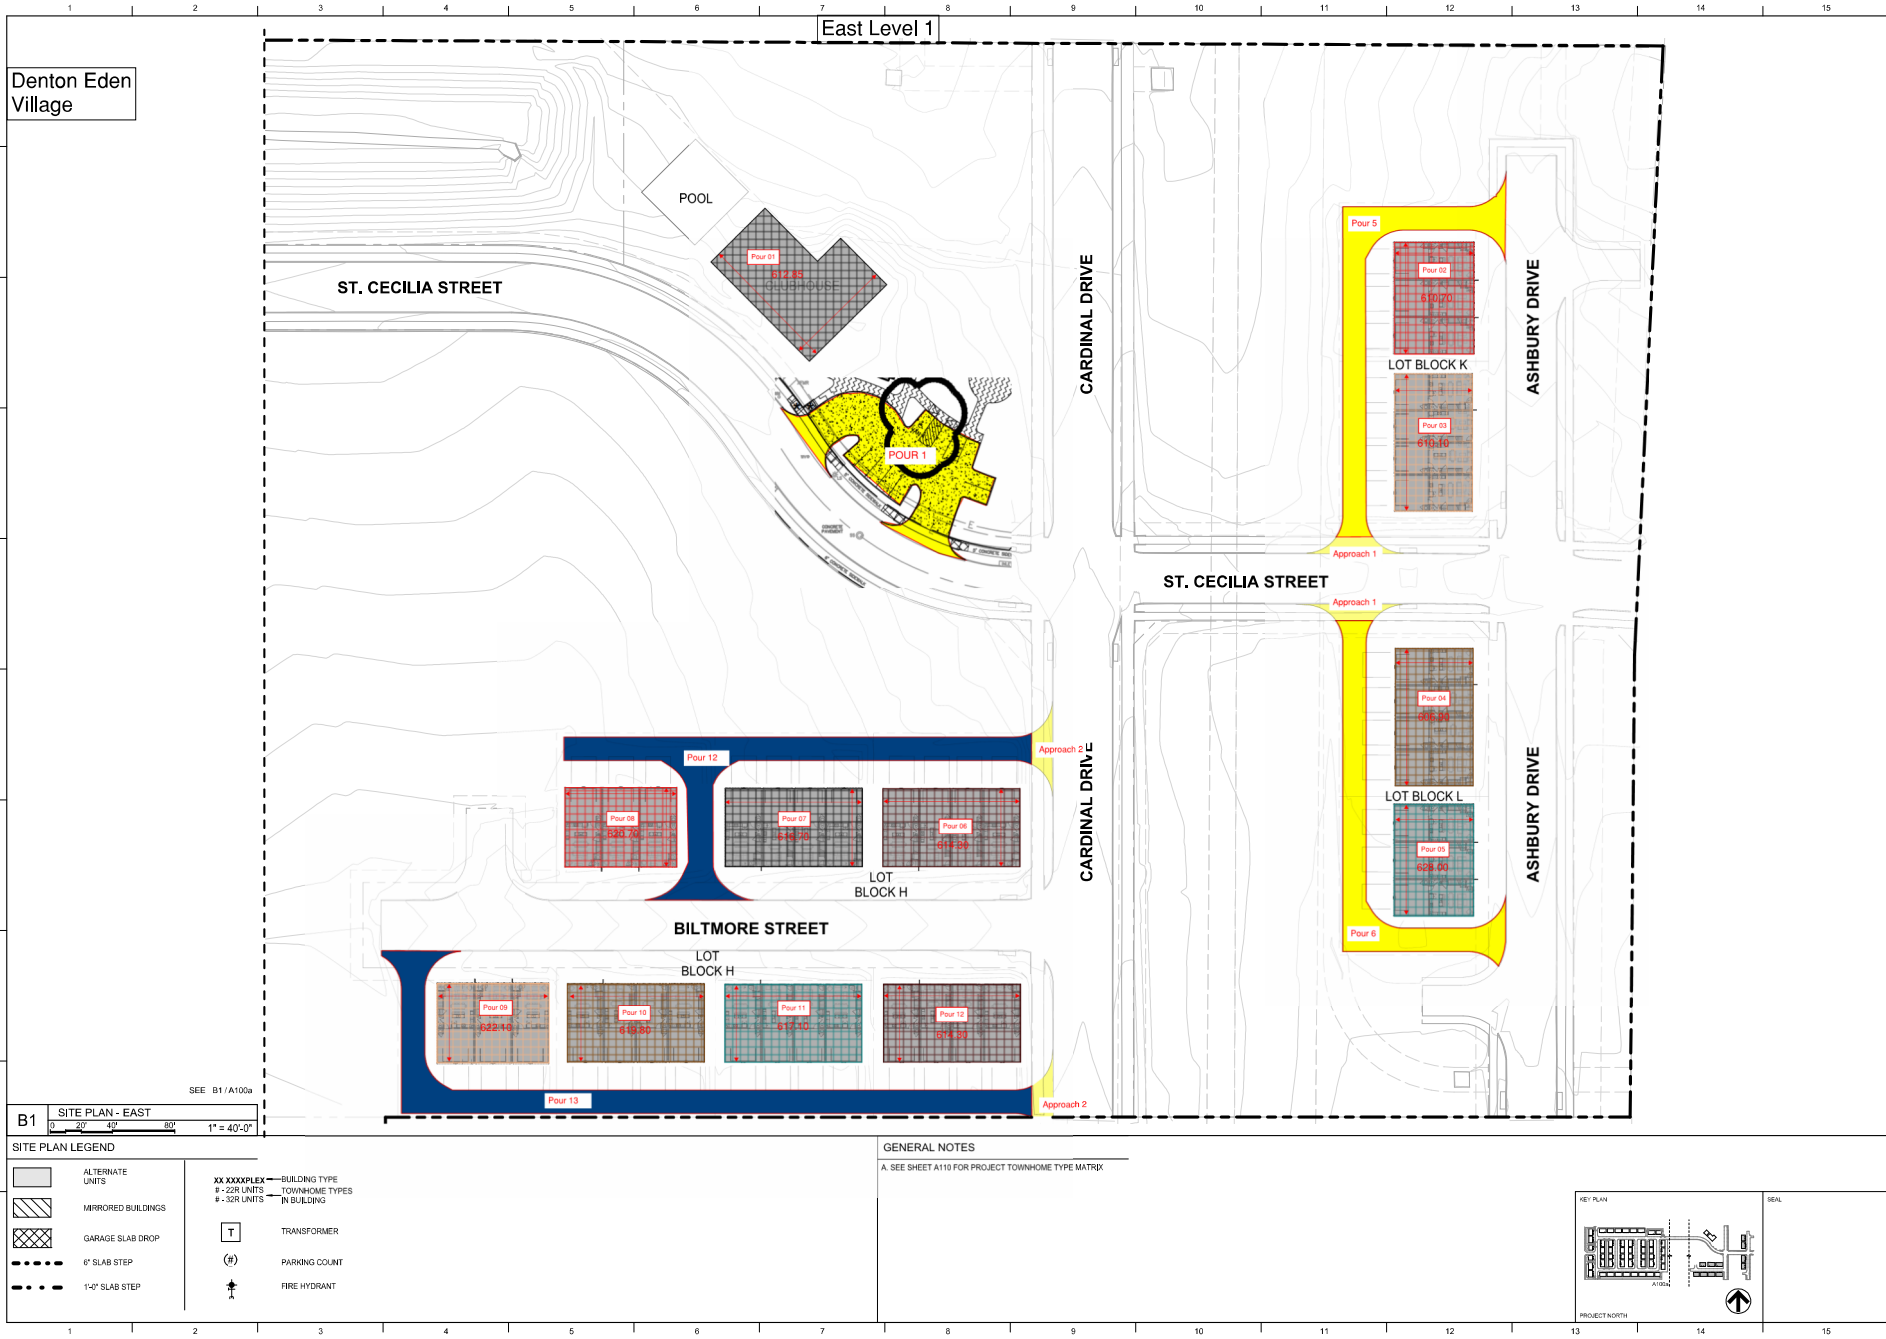

SITE PLAN LEGEND

	ALTERNATE UNITS		BUILDING TYPE
	MIRRORED BUILDINGS		TOWNHOME TYPES
	GARAGE SLAB DROP		TRANSFORMER
	8' SLAB STEP		PARKING COUNT
	1'-0" SLAB STEP		FIRE HYDRANT
	XX XXXXPLEX		
	# - 22R UNITS		
	# - 32R UNITS		

GENERAL NOTES
A. SEE SHEET A110 FOR PROJECT TOWNHOME TYPE MATRIX

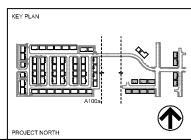

© 2025 Lord Aeck Sargent
Planning & Design, Inc.
LordAeckSargent.com

SHEET TITLE

EAST SITE PLAN

SCALE (UNITS)

REV. NAME

JPI

JPI Eden Village

EDENVILLE, TN

DATE

04/09/2025

ISS. NO.

12569-00

DWG. NO.

A100b

NOT FOR CONSTRUCTION