

Exhibit 2 Hickory Substation Plan View


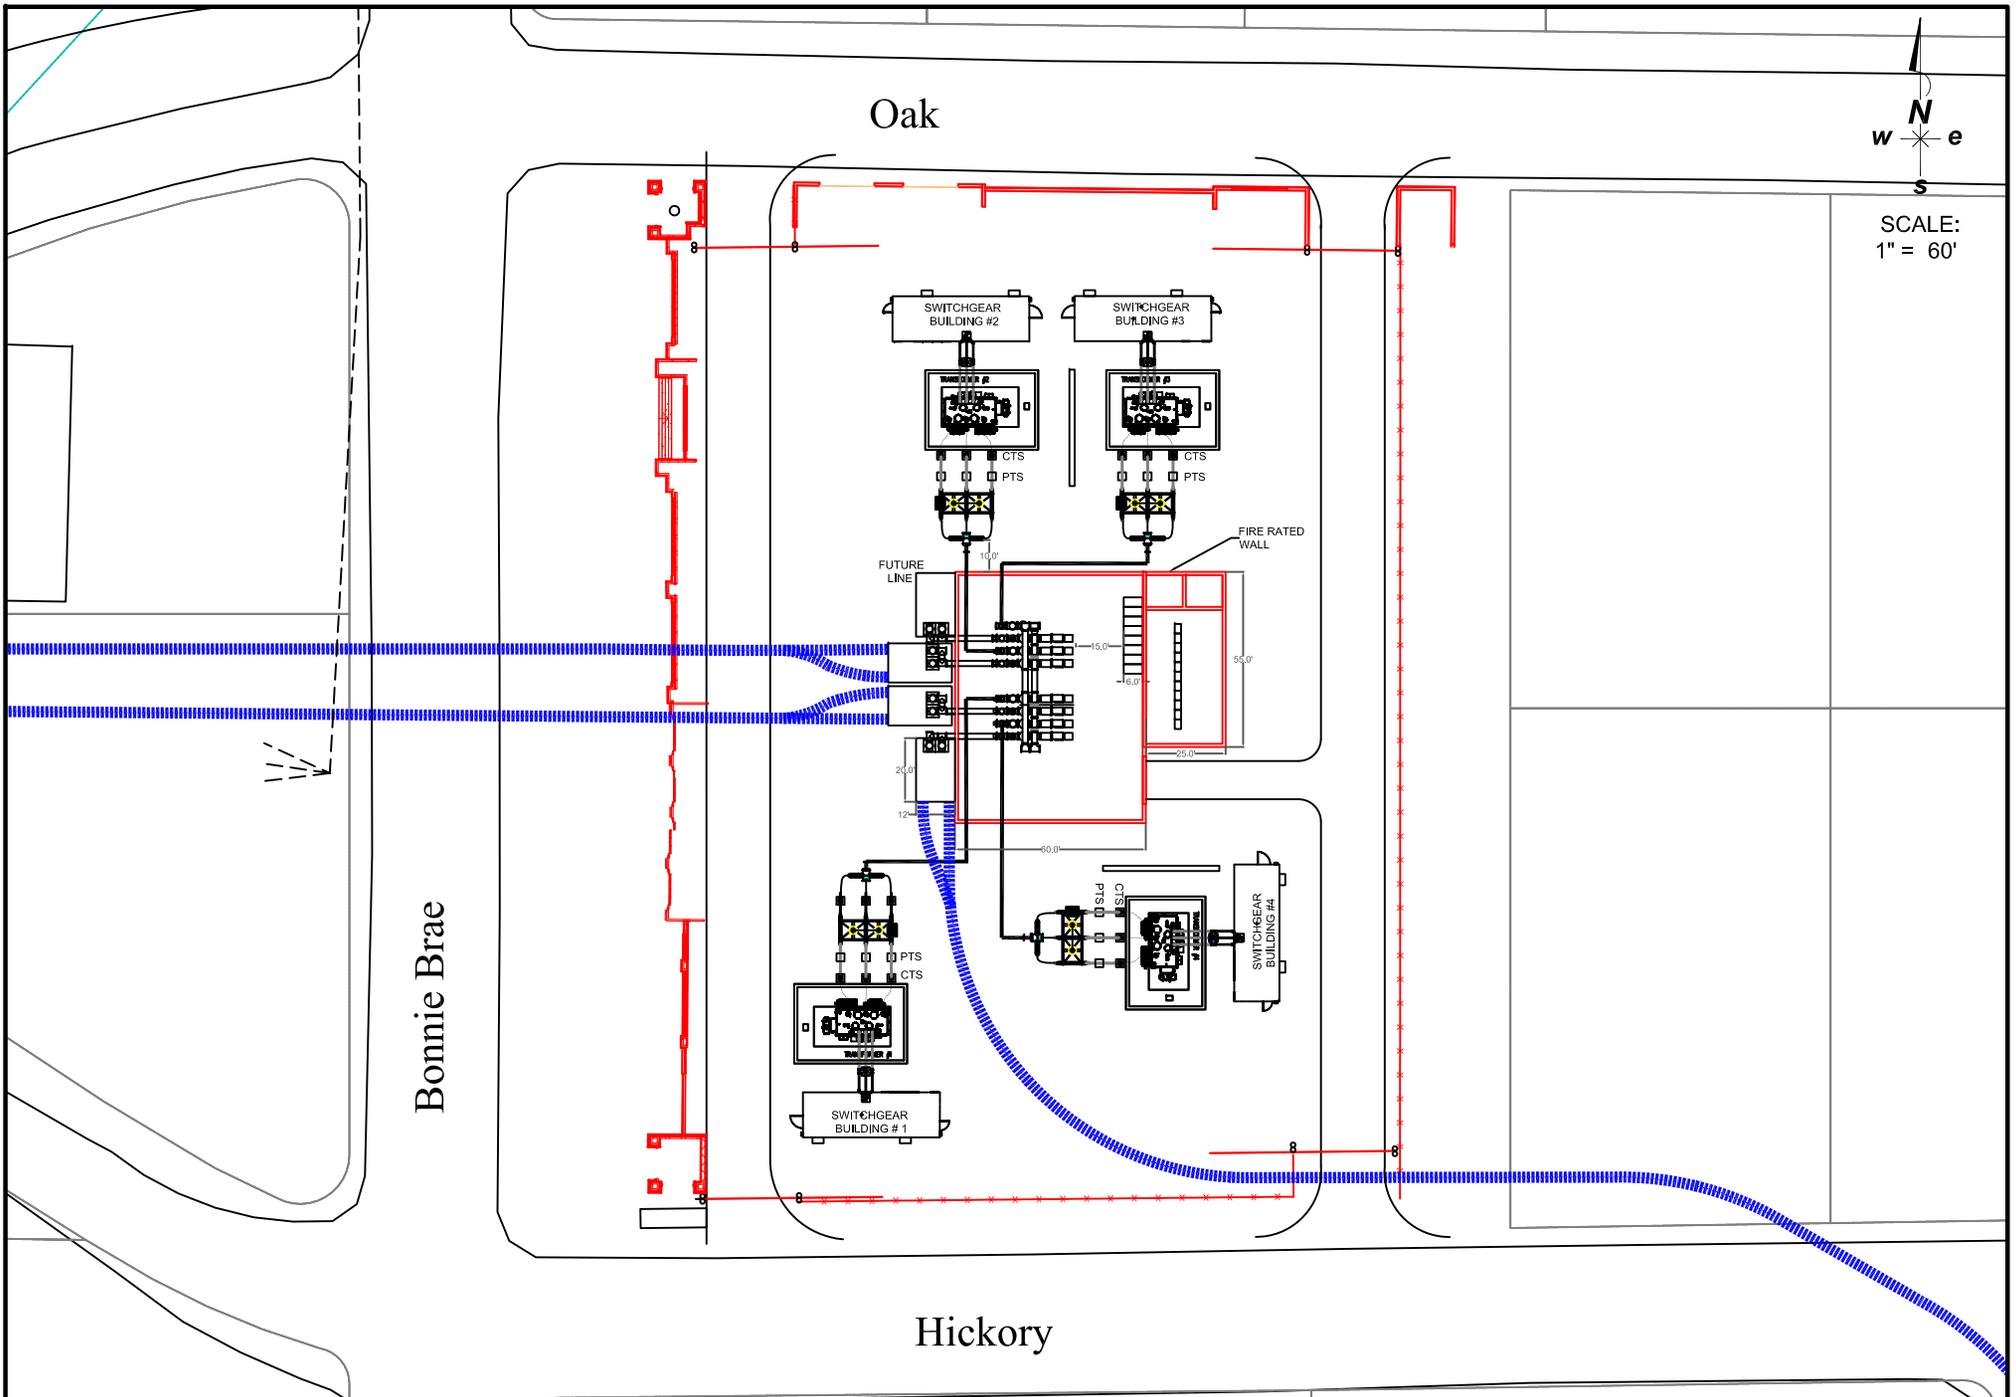


Exhibit 2 Eagle Substation Plan View

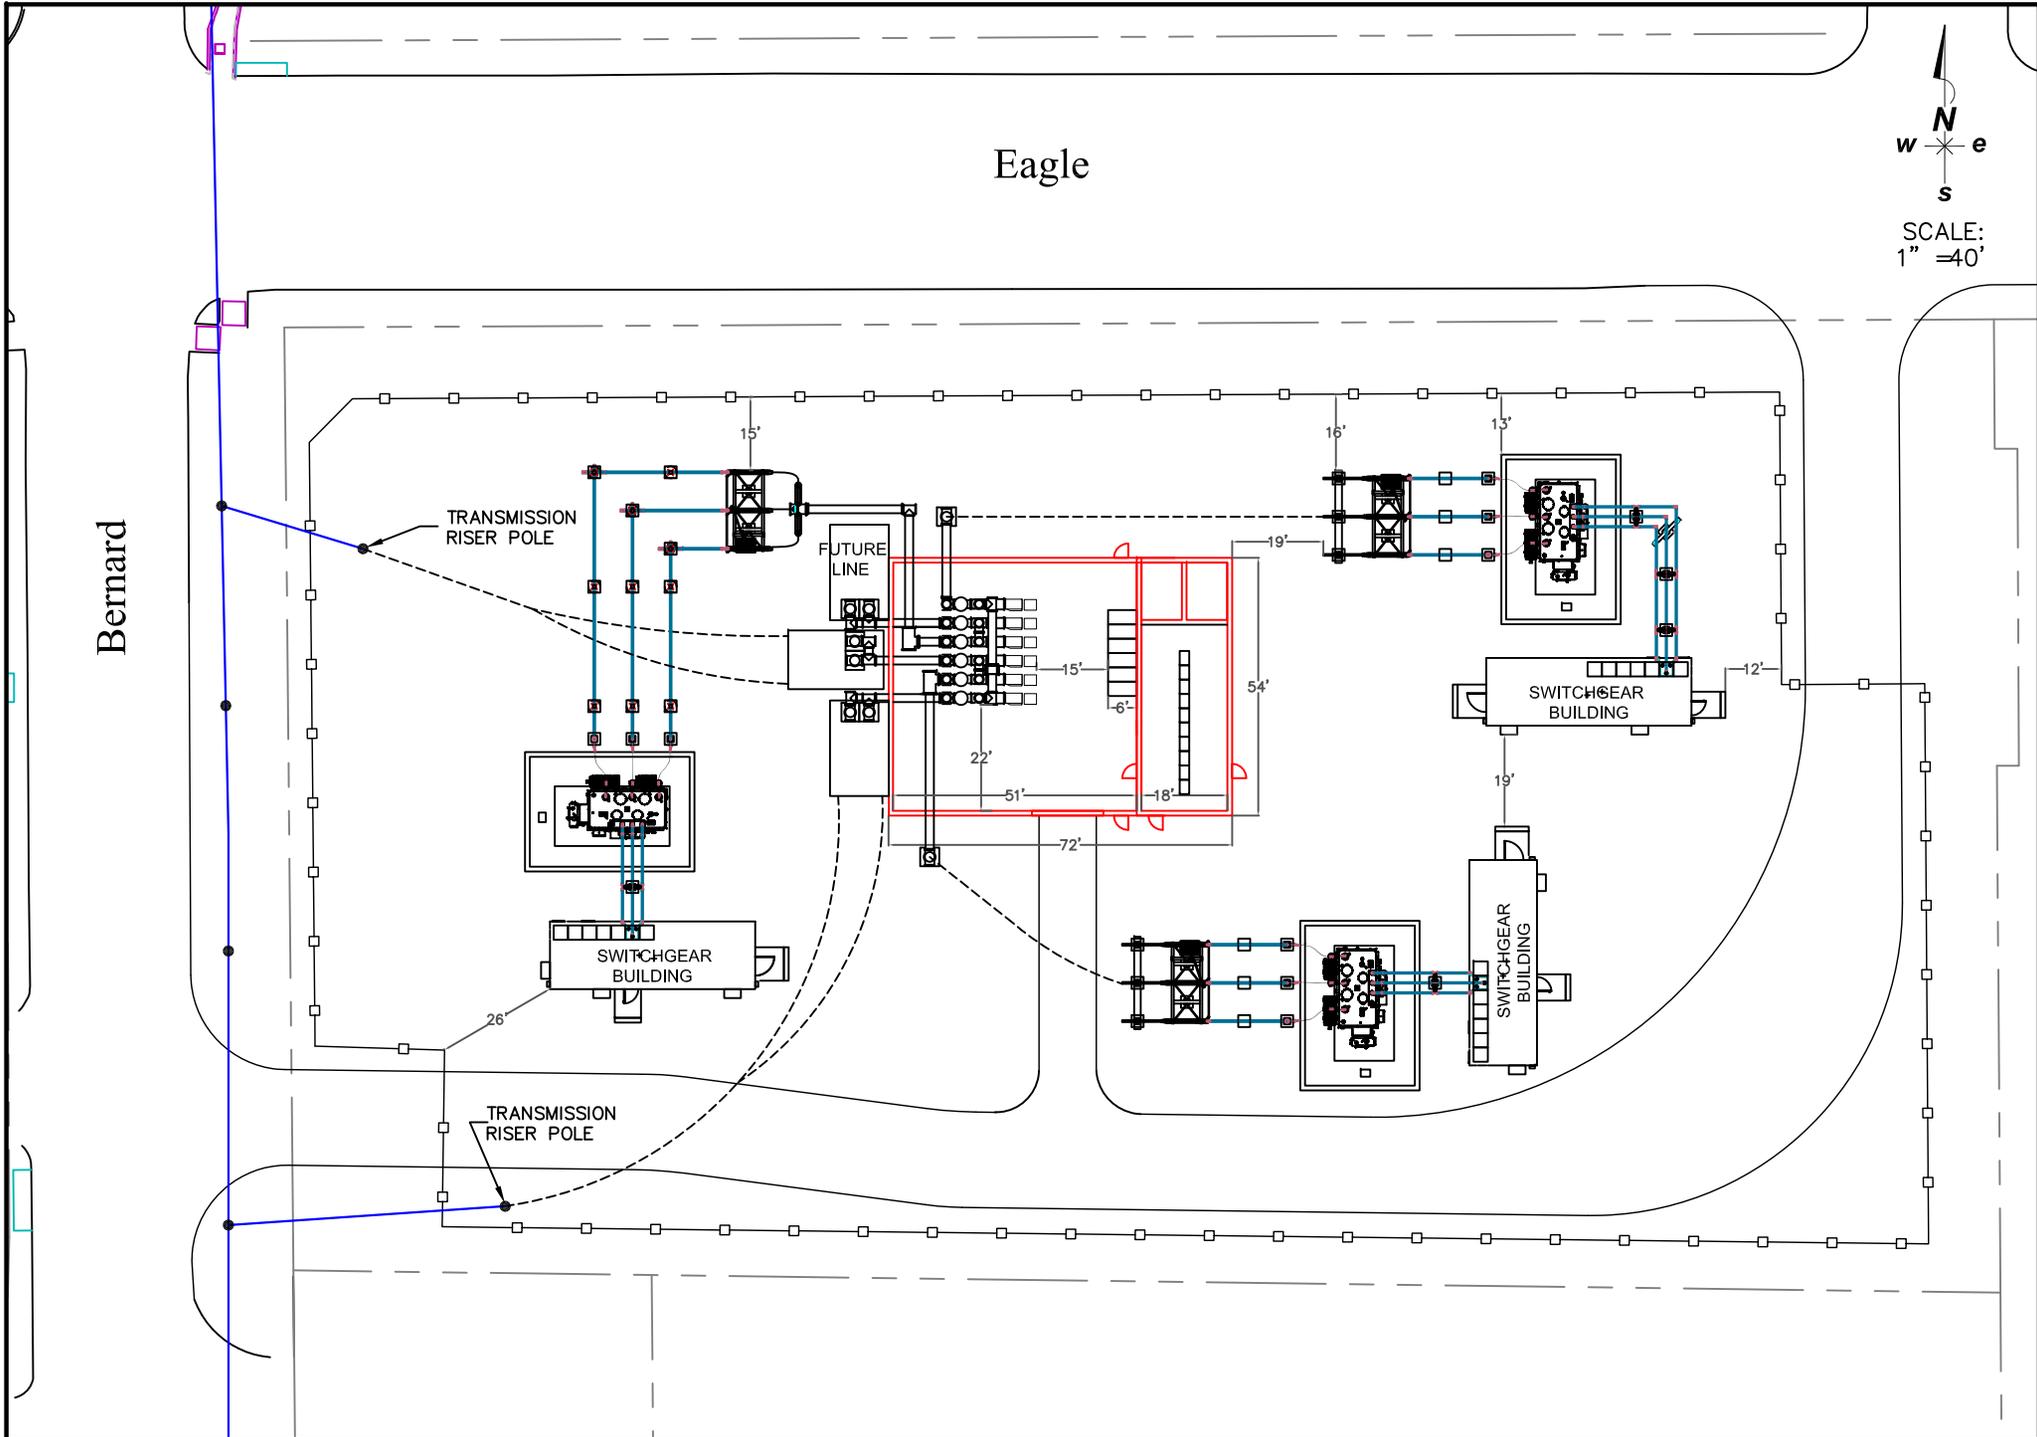

Bernard

Eagle

N
w * e
s
SCALE:
1" = 40'