



1 BUILDING TYPE 'A' ELEVATION (BUILDING #1)
SCALE: 1/16" = 1'-0"



2 BUILDING TYPE 'A' ELEVATION (BUILDING #1)
SCALE: 1/16" = 1'-0"



3 BUILDING TYPE 'A' ELEVATION (BUILDING #1)
SCALE: 1/16" = 1'-0"




4 BUILDING TYPE 'A' ELEVATION (BUILDING #1)
SCALE: 1/16" = 1'-0"



5 BUILDING TYPE 'A' ELEVATION (BUILDING #1)
SCALE: 1/16" = 1'-0"



6 BUILDING TYPE 'A' ELEVATION (BUILDING #1)
SCALE: 1/16" = 1'-0"

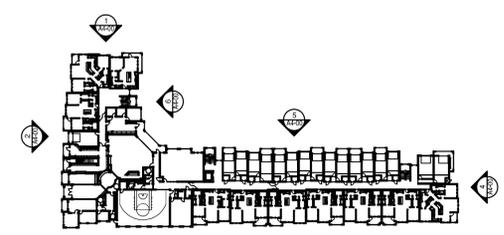

7 BUILDING KEY
NTS

REVISIONS _____ _____ _____	NORTH ELM STREET APARTMENTS DENTON, TEXAS FOR NE DEVELOPMENT AND CONST.		DATE 09-12-16 SHEET NUMBER A4-00 BUILDING 'A' ELEVATIONS
	COPYRIGHT © Beeler Guest Owens Architects ALL RIGHTS RESERVED BGO architects 4202 Beltway Drive Addison, TX 75001 214.520.8878 bgoarchitects.com		



1 BUILDING TYPE 'B1' ELEVATION
SCALE: 3/32" = 1'-0"

(BUILDING #5)


STUCCO	32%
MASONRY	68%
TOTAL	100%

OVERALL BUILDING MATERIAL %	
STUCCO	29%
MASONRY	71%



2 BUILDING TYPE 'B1' ELEVATION (BUILDING #5)
SCALE: 3/32" = 1'-0"

STUCCO	22%
MASONRY	78%
TOTAL	100%

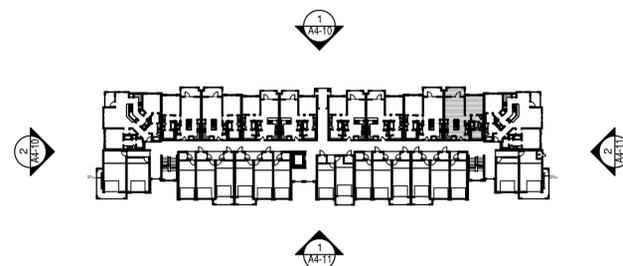

3 BUILDING KEY
NTS

REVISIONS	NORTH ELM STREET			DATE	SHEET NUMBER
	APARTMENTS DENTON, TEXAS FOR NE DEVELOPMENT AND CONST.			09-12-16	A4-11
				PROJECT	BLDG. B1 ELEVATIONS
			4202 Beltway Drive Addison, TX 75001 214.520.8878 bgoarchitects.com	16105	



1 BUILDING TYPE 'B1' ELEVATION
SCALE: 3/32" = 1'-0"

(BUILDING #5)


STUCCO	30%
MASONRY	70%
TOTAL	100%

OVERALL BUILDING MATERIAL %	
STUCCO	29%
MASONRY	71%



2 BUILDING TYPE 'B1' ELEVATION (BUILDING #5)
SCALE: 3/32" = 1'-0"

STUCCO	22%
MASONRY	78%
TOTAL	100%

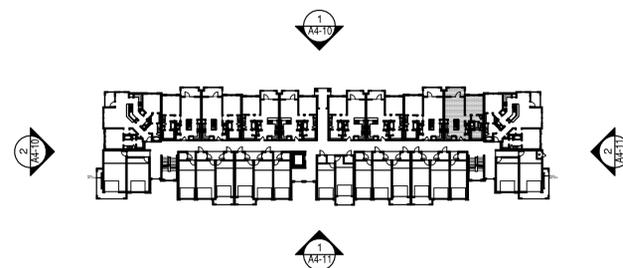

3 BUILDING KEY
NTS

REVISIONS	<h2 style="margin: 0;">NORTH ELM STREET</h2> <p style="margin: 0;">APARTMENTS DENTON, TEXAS FOR NE DEVELOPMENT AND CONST.</p>		DATE 09-12-16	SHEET NUMBER <h1 style="margin: 0;">A4-10</h1>
		4202 Beltway Drive Addison, TX 75001 214.520.8878 bgoarchitects.com	PROJECT 16105	BLDG. B1 ELEVATIONS



1 BUILDING TYPE 'B2' ELEVATION
SCALE: 3/32" = 1'-0"

(BUILDING #3)


STUCCO	48%
MASONRY	52%
TOTAL	100%

OVERALL BUILDING MATERIAL %	
STUCCO	44%
MASONRY	56%



2 BUILDING TYPE 'B2' ELEVATION (BUILDING #3)
SCALE: 3/32" = 1'-0"

STUCCO	32%
MASONRY	68%
TOTAL	100%

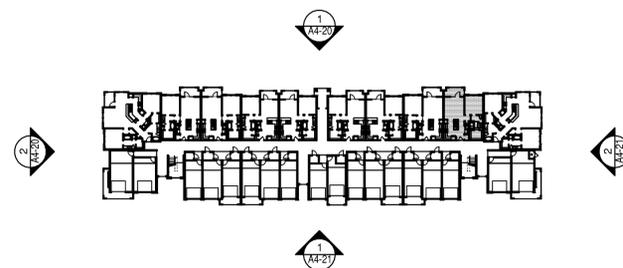

3 BUILDING KEY
NTS

REVISIONS	<h2 style="margin: 0;">NORTH ELM STREET</h2> <p style="margin: 0;">APARTMENTS DENTON, TEXAS FOR NE DEVELOPMENT AND CONST.</p>		DATE 09-12-16 PROJECT 16105	SHEET NUMBER A4-20 BLDG. B2 ELEVATIONS
-----------	---	--	--------------------------------------	--



4202 Beltway Drive
Addison, TX 75001
214.520.8878
bgoarchitects.com



1 BUILDING TYPE 'B2' ELEVATION
SCALE: 3/32" = 1'-0"

(BUILDING #3)


STUCCO	46%
MASONRY	54%
TOTAL	100%

OVERALL BUILDING MATERIAL %	
STUCCO	44%
MASONRY	56%



2 BUILDING TYPE 'B2' ELEVATION (BUILDING #3)
SCALE: 3/32" = 1'-0"

STUCCO	32%
MASONRY	68%
TOTAL	100%

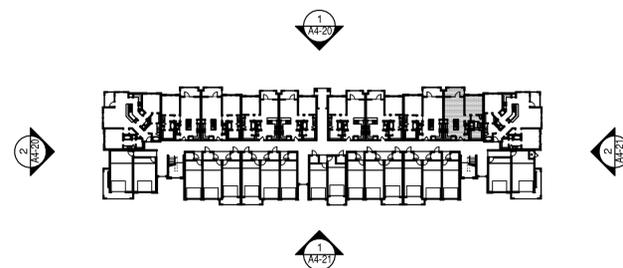

3 BUILDING KEY
NTS

COPYRIGHT © Beeler Guest Owens Architects ALL RIGHTS RESERVED

	<h2 style="margin: 0;">NORTH ELM STREET</h2> <p style="margin: 0;">APARTMENTS DENTON, TEXAS FOR NE DEVELOPMENT AND CONST.</p>			<p style="font-size: small;">DATE</p> <p style="font-size: large;">09-12-16</p> <p style="font-size: small;">PROJECT</p> <p style="font-size: large;">16105</p>	<p style="font-size: small;">SHEET NUMBER</p> <p style="font-size: large;">A4-21</p> <p style="font-size: small;">BLDG. B2 ELEVATIONS</p>
<p style="writing-mode: vertical-rl; transform: rotate(180deg); font-size: small;">REVISIONS</p>	<p style="font-size: small;">4202 Beltway Drive Addison, TX 75001 214.520.8878 bgoarchitects.com</p>				



1 BUILDING TYPE 'B3' ELEVATION
SCALE: 3/32" = 1'-0"

(BUILDING #2)


STUCCO	46%
MASONRY	54%
TOTAL	100%

OVERALL BUILDING MATERIAL %	
STUCCO	42%
MASONRY	58%



2 BUILDING TYPE 'B3' ELEVATION (BUILDING #2)
SCALE: 3/32" = 1'-0"

STUCCO	32%
MASONRY	68%
TOTAL	100%

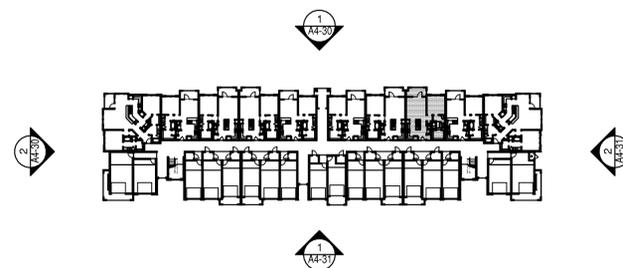

3 BUILDING KEY
NTS

REVISIONS	<h2 style="margin: 0;">NORTH ELM STREET</h2> <p style="margin: 0;">APARTMENTS DENTON, TEXAS FOR NE DEVELOPMENT AND CONST.</p>		<p style="font-size: 8px; margin: 0;">4202 Beltway Drive Addison, TX 75001 214.520.8878 bgoarchitects.com</p>	<p style="font-size: 8px; margin: 0;">DATE</p> <p style="font-size: 12px; margin: 0;">09-12-16</p> <p style="font-size: 8px; margin: 0;">PROJECT</p> <p style="font-size: 12px; margin: 0;">16105</p>	<p style="font-size: 8px; margin: 0;">SHEET NUMBER</p> <h1 style="margin: 0;">A4-31</h1> <p style="font-size: 8px; margin: 0;">BLDG. B3 ELEVATIONS</p>
-----------	---	--	---	---	--



1 BUILDING TYPE 'B3' ELEVATION
SCALE: 3/32" = 1'-0"

(BUILDING #2)


STUCCO	42%
MASONRY	58%
TOTAL	100%

OVERALL BUILDING MATERIAL %	
STUCCO	42%
MASONRY	58%



2 BUILDING TYPE 'B3' ELEVATION (BUILDING #2)
SCALE: 3/32" = 1'-0"

STUCCO	32%
MASONRY	68%
TOTAL	100%

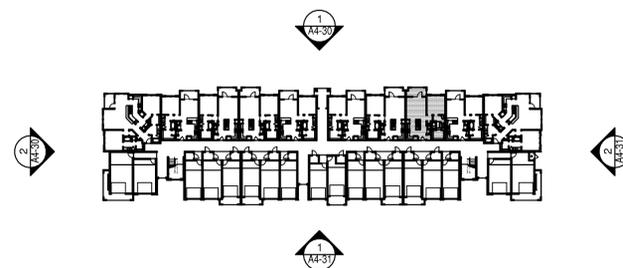

3 BUILDING KEY
NTS

REVISIONS	<h2 style="margin: 0;">NORTH ELM STREET</h2> <p style="margin: 0;">APARTMENTS DENTON, TEXAS FOR NE DEVELOPMENT AND CONST.</p>			DATE 09-12-16 PROJECT 16105	SHEET NUMBER A4-30 BLDG. B3 ELEVATIONS
-----------	---	--	--	--------------------------------------	--



1 BUILDING TYPE 'C' ELEVATION (BUILDING #4)
SCALE: 3/32" = 1'-0"

STUCCO	32%
MASONRY	68%
TOTAL	100%



2 BUILDING TYPE 'C' ELEVATION (BUILDING #4)
SCALE: 3/32" = 1'-0"

(BUILDING #4)

STUCCO	38%
MASONRY	62%
TOTAL	100%



3 BUILDING TYPE 'C' ELEVATION (BUILDING #4)
SCALE: 3/32" = 1'-0"

(BUILDING #4)


STUCCO	48%
MASONRY	52%
TOTAL	100%



4 BUILDING TYPE 'C' ELEVATION (BUILDING #4)
SCALE: 3/32" = 1'-0"

STUCCO	33%
MASONRY	67%
TOTAL	100%

OVERALL BUILDING MATERIAL %	
STUCCO	47%
MASONRY	53%

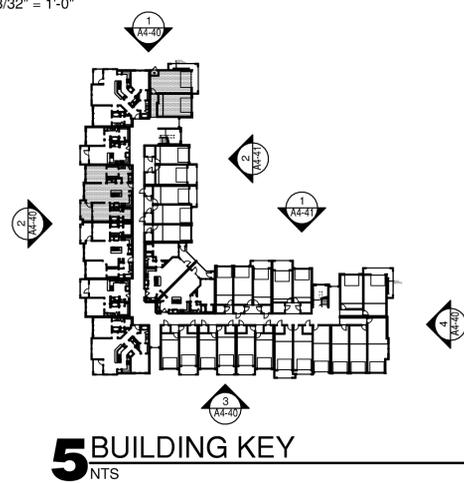

COPYRIGHT © Beeler Guest Owens Architects ALL RIGHTS RESERVED

REVISIONS	NORTH ELM STREET		DATE 09-12-16	SHEET NUMBER A4-40
	APARTMENTS DENTON, TEXAS FOR NE DEVELOPMENT AND CONST.			
		4202 Beltway Drive Addison, TX 75001 214.520.8878 bgoarchitects.com		



OVERALL BUILDING MATERIAL %	
STUCCO	47%
MASONRY	53%

1 BUILDING TYPE 'C' ELEVATION
SCALE: 3/32" = 1'-0"

(BUILDING #4)


STUCCO	62%
MASONRY	38%
TOTAL	100%



2 BUILDING TYPE 'C' ELEVATION
SCALE: 3/32" = 1'-0"

(BUILDING #4)

STUCCO	62%
MASONRY	38%
TOTAL	100%

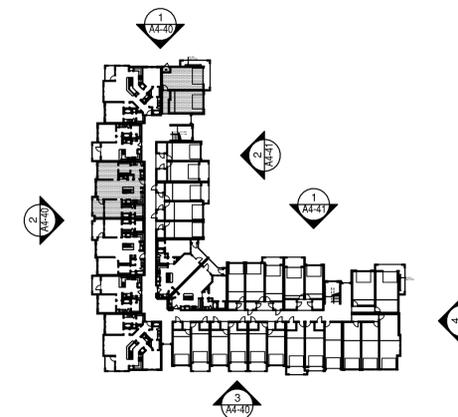

3 BUILDING KEY
NTS

<p style="writing-mode: vertical-rl; transform: rotate(180deg);">REVISIONS</p>	<h1>NORTH ELM STREET</h1>		<p>DATE 09-12-16</p> <p>SHEET NUMBER A4-41</p>	
	<p>APARTMENTS DENTON, TEXAS FOR NE DEVELOPMENT AND CONST.</p>			<p>PROJECT 16105</p> <p>BLDG. C ELEVATIONS</p>



4202 Beltway Drive
Addison, TX 75001
214.520.8878
bgoarchitects.com