

LEGEND

TREE SPECIES	QUANTITY	AVG. CANOPY COVER	TOTAL CANOPY COVER	
LIVE OAK (PROPOSED)	10	1,256	12560	
CHINKAPIN OAK (PROPOSED)	10	1,256	12560	
LACEBARK ELM (PROPOSED)	7	1,256	8792	
BIGTOOTH MAPLE (PROPOSED)	9	707	6363	
TOTAL PROPOSED CANOPY COVER			40,275	
TOTAL REQUIRED CANOPY COVER				
(185,280 SF - 13,600 SF = 171,680 SF X 20% =			34,336 SF	
34,336 SF)				
CITY OF DENTON LANDSCAPE COMPATIBILITY BUFFER REQUIREMENTS				

TREE CANOPY CALCULATION TABLE

CITY OF DENTON LANDSCAPE COMPATIBILITY BUFFER REQUIREMENTS					
7.7.6 - COMPATIBILITY LANDSCAPE BUFFER (TABLE 7.F/G)	REQUIRED	PROVIDED			
BUFFER 1 - COMMERCIAL TO INDUSTRIAL					
1 LARGE CANOPY TREE FOR EVERY 30 LINEAR FEET OF BUFFER.	10	YES			
265 LF / 30 LF = 8.833 TREES (9 TREES)	10	YES			
5 SHRUBS FOR EVERY 20 LF OF BUFFER (5 GALLON SIZE)	5	YES			
265 LF / 20 LF = 13.25 X 5 SHRUBS = 66.25 (67 SHRUBS)	5				
SOLID SCREENING FENCE, MINIMUM 6 FEET IN HEIGHT	5	YES			
BUFFER DESIGN STANDARDS	REQUIRED	PROVIDED			
THE ENTIRE BUFFER AREA SHALL BE LANDSCAPED WITH GROUND COVER OTHER THAN TURF	YES	YES			
PLANT SPECIES SHALL BE FROM THE APPROVED LANDSCAPE PLANT LIST	YES	YES			
AT LEAST 50% OF THE PLANTS SHALL BE EVERGREEN	VEC	YES			
76 PLANTS X .5 = 38 PLANTS SHALL BE EVERGREEN	YES				
NO MORE THAN 50% OF THE PLANTS SHALL BE FROM THE SAME GENUS	YES	YES			

REVISIONS					
REV NO.	DATE	DESCRIPTION	BY		
Kimley»Horn					

© 2024 KIMLEY-HORN AND ASSOCIATES, INC. TX F-928 PH: 940-287-3620 100 W OAK STREET, SUITE 203, DENTON, TEXAS 76201 WWW.KIMLEY-HORN.COM CONTACT: MACK MATTKE, P.E. EMAIL: MACK.MATTKE@KIMLEY-HORN.COM

DEVELOPER:

PRELIMINARY

FOR REVIEW ONLY

Kimley»Horn

PLA No. 3479 Date 02/26/2025

CONTACT: DANIEL RENSEHAUSEN

PHONE: 940-536-0176 NAME: ALCAT REAL ESTATE ADDRESS: 665 NORTH A1A CITY/ZIP: JUPITER, FL 33477

EMAIL: DANIEL RENSEHAUSEN@JJTAYLOR.COM PHONE: 401-200-1054 SUBDIVISION NAME | BLOCK & LOT | EXISTING ZONING PROPOSED LAND USE BLOCK A, LOT 1 **EQUIPMENT SALES**


LI (LIGHT INDUSTRIAL)

PLANTING PLAN

\$24-0006 (PROPOSED NATIONAL EQUIPMENT DEALERS ADDITIONAL, BLOCK A, LOT 1)

NATIONAL EQUIPMENT DEALERS - DENTON 4.25 A.C. (185,280 SF), COMPRISED OF 1 UNPLATTED TRACT.

REVIEWED DRAWN PROJECT DATE FILE BY: NUMBER MFP KMR 060019500 02/26/2025

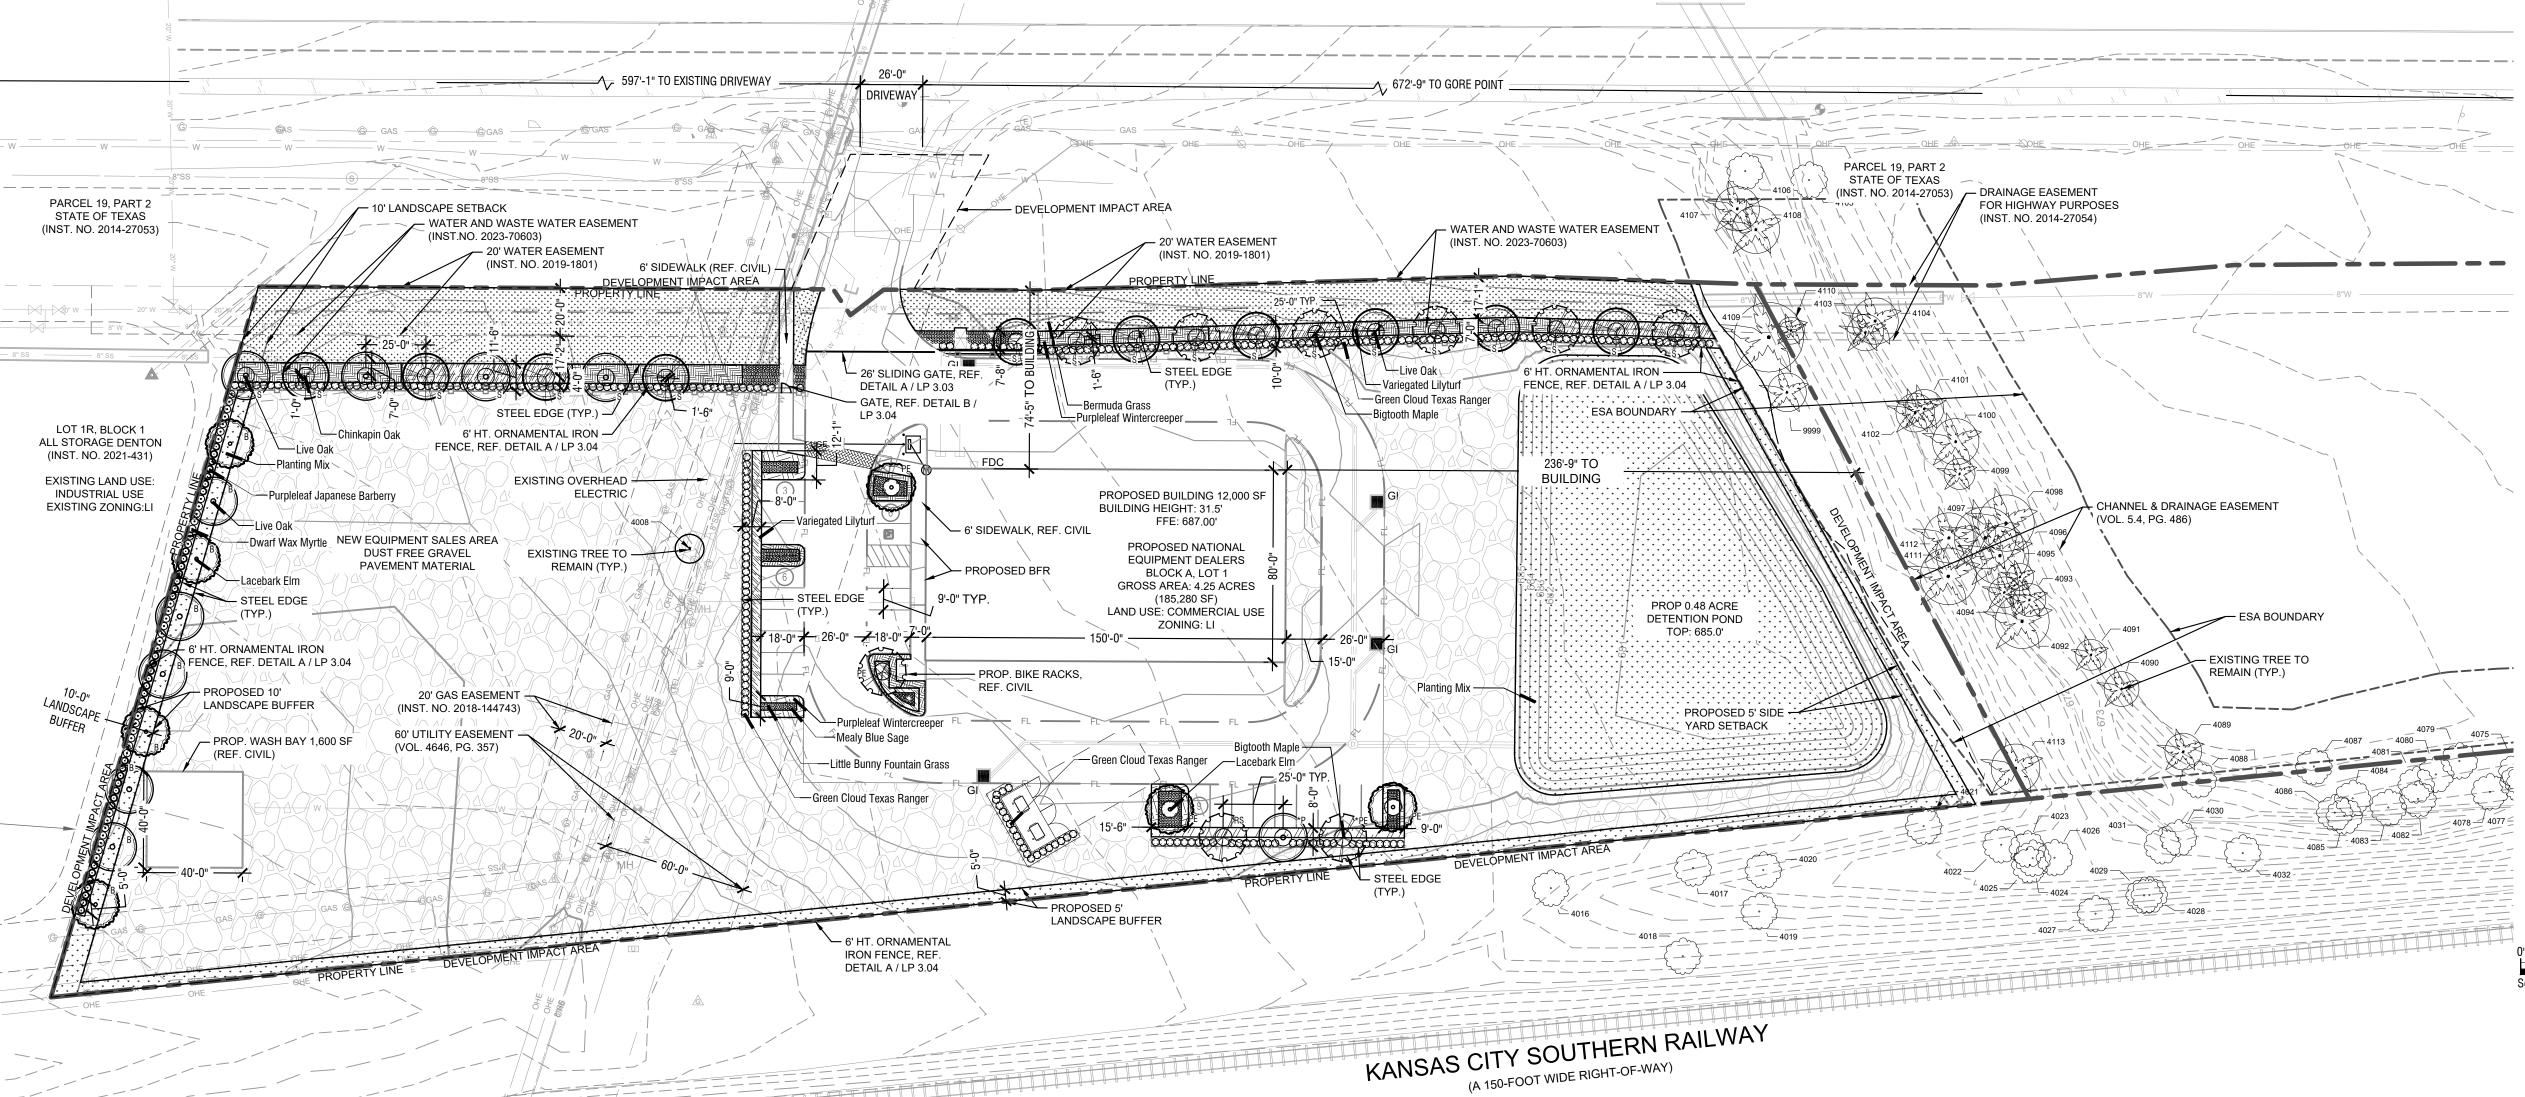

MATERIAL SCHEDULE:

3/16" X 4" DURAEDGE

LENGTHS PER PLAN

CUT SHEET

BI ACK

AMERISTAR

BLACK

ORNAMENTAL IRON GATE (VEHICULAR)

ORNAMENTAL IRON FENCE & GATE

REF. DETAIL H / LP 3.01

26' OPENING, 6' HEIGHT

REF. DETAIL A / LP 3.03

REF. DETAIL A / LP 3.04

CUT SHEET, SHOP DRAWINGS

CUT SHEET, SHOP DRAWINGS

POWDERCOATED BLACK

STEEL EDGE

MATERIAL:

COLOR:

INSTALL:

APPROVAL:

MANUFACTURER:

SIZE:

SIZE:

COLOR:

HEIGHT:

COLOR:

INSTALL:

INSTALL:

M-1