


# Bonnie Brae Proposed Water Pipe Site Map

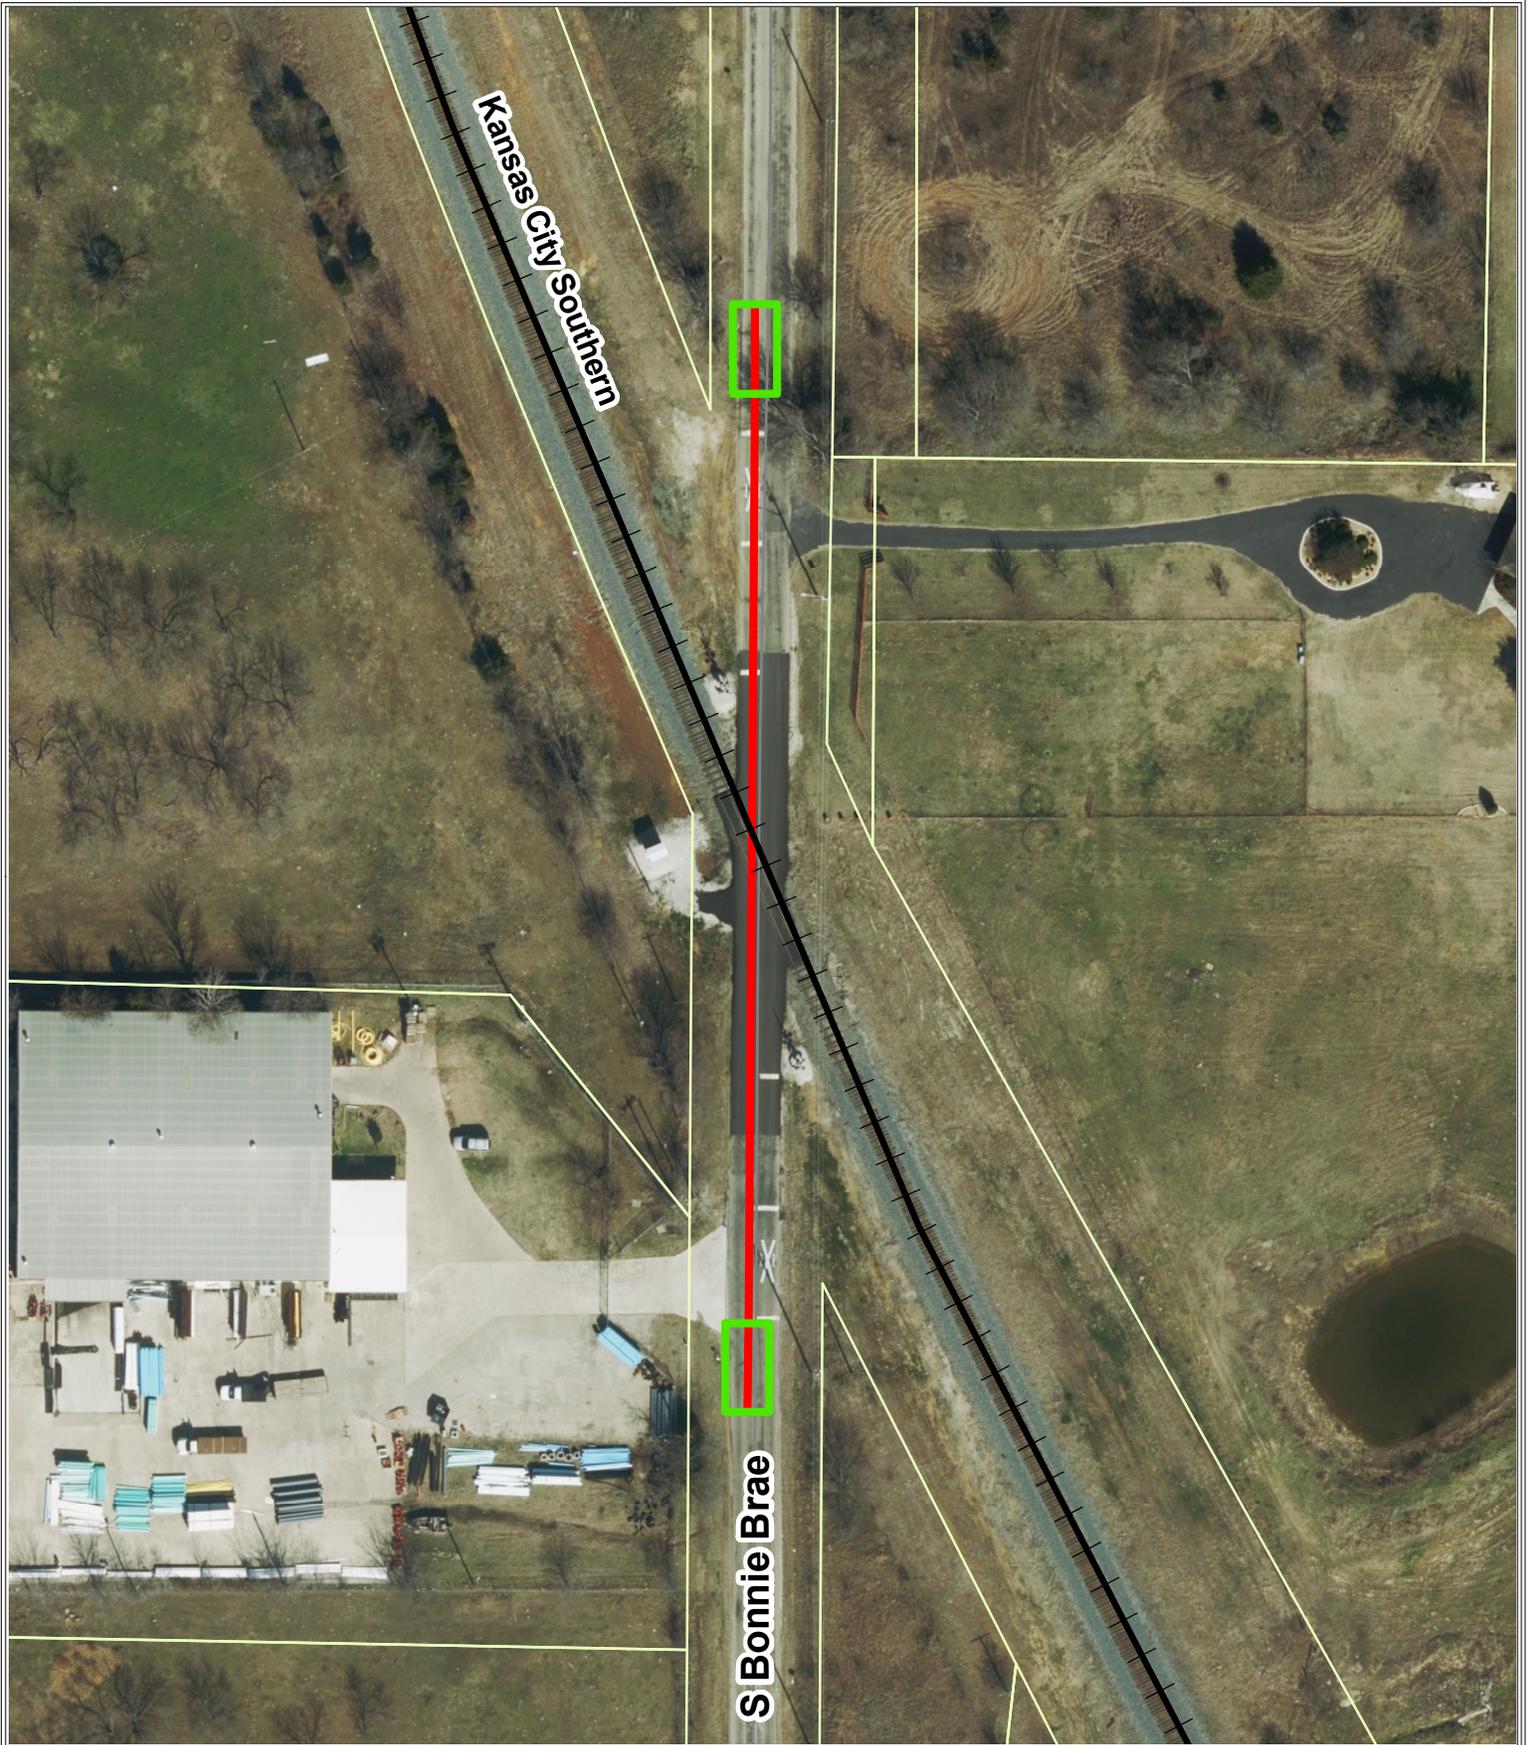

-  Proposed Water Pipe 42 inch
-  Proposed Bore Pit 40 ft. x 20 ft.
-  Kansas City Southern Rail

