

SITE PLAN

- A POLE SIGN
- B MONUMENT SIGN
- C NORTH GAS WALL SIGN
- D SOUTH GAS WALL SIGN
- E EAST GAS WALL SIGN
- F DIRECTIONAL SIGN
- G NORTH WASH WALL SIGN
- H WEST WASH WALL SIGN
- I SOUTH WASH WALL SIGN
- J EAST WASH WALL SIGN
- K FREE VACUUMS


<> SPELLING IS YOUR RESPONSIBILITY <>SIZES ARE NOTED <> PROOF IS NOT TO SCALE <> COLORS ON FINISHED PRODUCT MAY VARY SLIGHTLY FROM ELECTRONIC PROOF

	CUSTOMER	Gateway Of Denton	REINFORCEMENT OF BUILDING, PHYSICAL CONDITIONS: If installation is a part of this Agreement, Buyer shall be responsible and pay for all necessary reinforcements to the building or any other structures on which Display is installed, for relocating power lines or other obstacles, and for any additional installation costs incurred by Seller due to adverse soil conditions, underground or other obstructions including but not limited to drilling for excavation or removal of any rock. Unless notified of sprinkler lines or private utility lines prior to drilling Seller is not responsible for damage caused and shall be indemnified against claims, losses or proceeding arising by replacement, repair or diversion of such services. When pier drilling is necessary, Seller will contact Dig Tess or other agents for location of all public utilities. Location of private utilities is the sole responsibility of the Buyer. In the event rock or adverse soil conditions are encountered in the drilling process, additional monies will be requested by the Seller.	CUSTOMER	DATE
	COMPANY	Victron Energy			
	LOCATION	4550 Vintage Blvd			
	CITY,STATE	Denton, TX:76226	Customer Signature:	LANDLORD	DATE
PHONE: (972) - 205 - 9090		EMAIL: SALES@MYFUTURESIGNS.COM		ADDRESS: 11624 Chairman Dr Dallas, TX 75243	
				WEB: myfuturesigns.com	


UL LISTED E476302

Regulated by the Texas Department of Licensing & Regulation
Website: www.license.state.tx.us

ATTN ELECTRICAL SIGNS: FINAL PLANS ARE DESIGNED, PERMITTED, MANUFACTORY, INSTALLED, AND INSPECTED BY A
LICENSED MASTER SIGN ELECTRICIAN AS REGULATED BY THE TEXAS DEPARTMENT OF LICENSING AND REGULATION

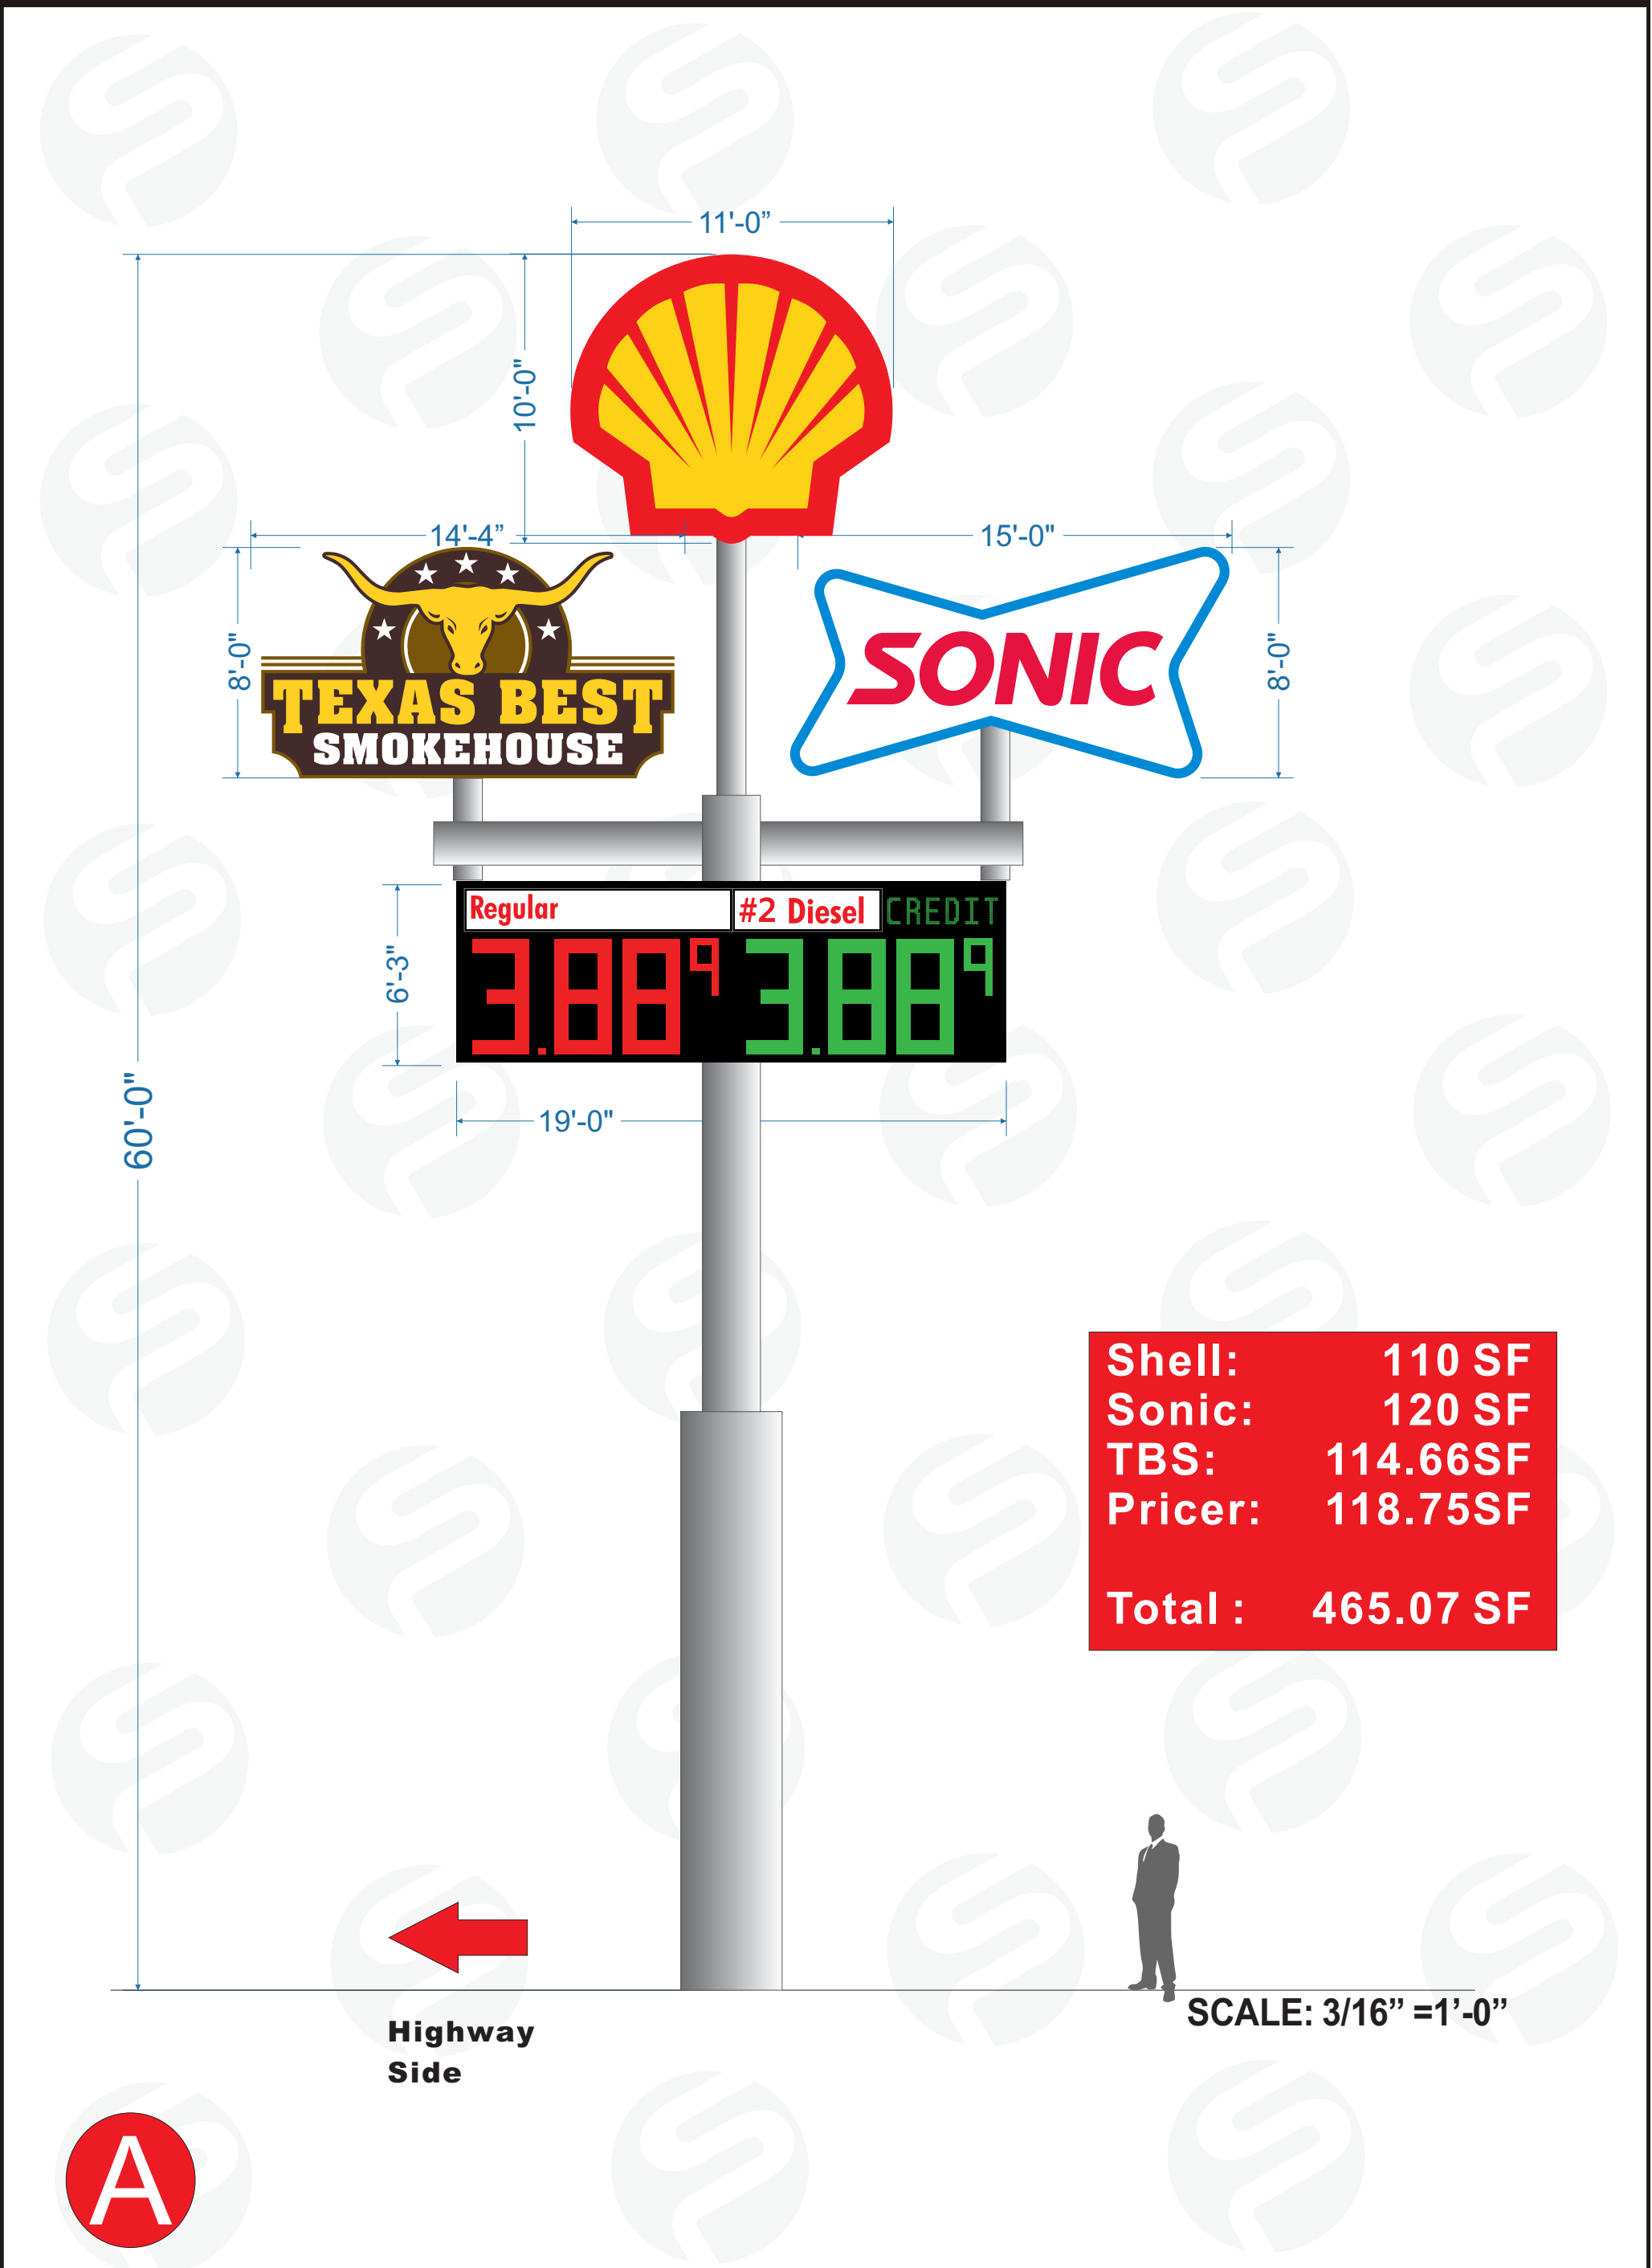

◁ SPELLING IS YOUR RESPONSIBILITY ▷ SIZES ARE NOTED ▷ PROOF IS NOT TO SCALE ▷ COLORS ON FINISHED PRODUCT MAY VARY SLIGHTLY FROM ELECTRONIC PROOF					
	CUSTOMER	Gateway Of Denton	<small>REINFORCEMENT OF BUILDING, PHYSICAL CONDITIONS: If installation is a part of this Agreement, Buyer shall be responsible and pay for all necessary reinforcements to the building or any other structures on which Display is installed, for relocating power lines or other obstacles, and for any additional installation costs incurred by Seller due to adverse soil conditions, underground or other obstructions including but not limited to drilling for excavation or removal of any rock. Unless notified of sprinkler lines or private utility lines prior to drilling Seller is not responsible for damage caused and shall be indemnified against claims, losses or proceeding arising by replacement, repair or diversion of such services. When pier drilling is necessary, Seller will contact Dig Toss or other agents for location of all public utilities. Location of private utilities is the sole responsibility of the Buyer. In the event rock or adverse soil conditions are encountered in the drilling process, additional monies will be requested by the Seller.</small>	CUSTOMER	DATE
	COMPANY	Victron Energy, Inc.			
	LOCATION	4550 Vintage Blvd		LANDLORD	DATE
	CITY,STATE	Denton, TX:76226			
PHONE: (972) - 205 - 9090			Customer Signature:		
EMAIL: SALES@MYFUTURESIGNS.COM		ADDRESS: 11624 Chairman Dr Dallas, TX 75243		WEB: myfuturesigns.com	

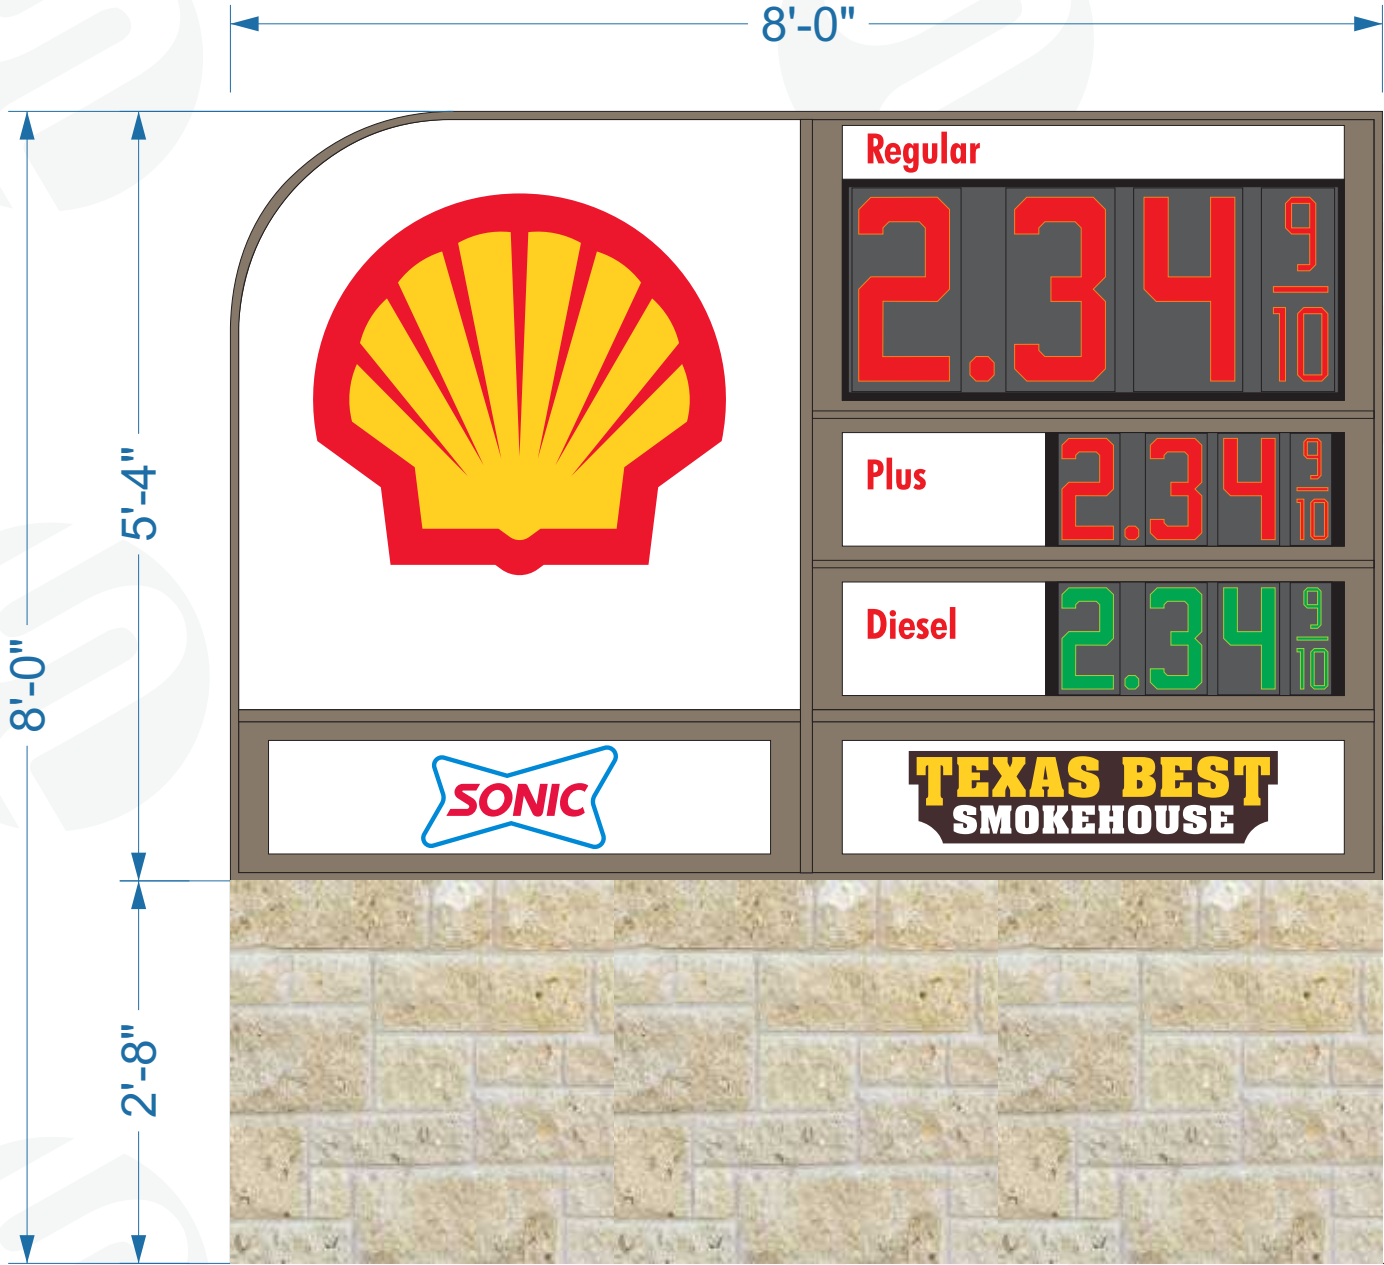


Street Side



SCALE: 3/4" = 1'-0"



◀ SPELLING IS **YOUR** RESPONSIBILITY ▶ SIZES ARE NOTED ▶ PROOF IS NOT TO SCALE ▶ COLORS ON FINISHED PRODUCT MAY VARY SLIGHTLY FROM ELECTRONIC PROOF

	CUSTOMER	Gateway Of Denton	REINFORCEMENT OF BUILDING, PHYSICAL CONDITIONS: If installation is a part of this Agreement, Buyer shall be responsible and pay for all necessary reinforcements to the building or any other structures on which Display is installed, for relocating power lines or other obstacles, and for any additional installation costs incurred by Seller due to adverse soil conditions, underground or other obstructions including but not limited to drilling for excavation or removal of any rock. Unless notified of sprinkler lines or private utility lines prior to drilling Seller is not responsible for damage caused and shall be indemnified against claims, losses or proceeding arising by replacement, repair or diversion of such services. When pier drilling is necessary, Seller will contact Dig Tess or other agents for location of all public utilities. Location of private utilities is the sole responsibility of the Buyer. In the event rock or adverse soil conditions are encountered in the drilling process, additional monies will be requested by the Seller.	CUSTOMER	DATE		
	COMPANY	Victron Energy, Inc.		LANDLORD	DATE		
	LOCATION	4550 Vintage Blvd					
	CITY,STATE	Denton, TX:76226					
Customer Signature:							
PHONE: (972) - 205 - 9090		EMAIL: SALES@MYFUTURESIGNS.COM		ADDRESS: 11624 Chairman Dr Dallas, TX 75243		WEB: myfuturesigns.com	




2 .North Elevation
3/32" = 1'-0"

<> SPELLING IS YOUR RESPONSIBILITY <>SIZES ARE NOTED <> PROOF IS NOT TO SCALE <> COLORS ON FINISHED PRODUCT MAY VARY SLIGHTLY FROM ELECTRONIC PROOF							
	CUSTOMER	Gateway Of Denton	REINFORCEMENT OF BUILDING, PHYSICAL CONDITIONS: If installation is a part of this Agreement, Buyer shall be responsible and pay for all necessary reinforcements to the building or any other structures on which Display is installed, for relocating power lines or other obstacles, and for any additional installation costs incurred by Seller due to adverse soil conditions, underground or other obstructions including but not limited to drilling for excavation or removal of any rock. Unless notified of sprinkler lines or private utility lines prior to drilling Seller is not responsible for damage caused and shall be indemnified against claims, losses or proceeding arising by replacement, repair or diversion of such services. When pier drilling is necessary, Seller will contact Dig Tess or other agents for location of all public utilities. Location of private utilities is the sole responsibility of the Buyer. In the event rock or adverse soil conditions are encountered in the drilling process, additional monies will be requested by the Seller. Customer Signature:			CUSTOMER	DATE
	COMPANY	Victron Energy, Inc.				LANDLORD	DATE
	LOCATION	4550 Vintage Blvd					
	CITY,STATE	Denton, TX:76226					
PHONE: (972) - 205 - 9090		EMAIL: SALES@MYFUTURESIGNS.COM		ADDRESS: 11624 Chairman Dr Dallas, TX 75243		WEB: myfuturesigns.com	



2 North Elevation
3/32" = 1'-0"

◁ SPELLING IS YOUR RESPONSIBILITY ▷ SIZES ARE NOTED ▷ PROOF IS NOT TO SCALE ▷ COLORS ON FINISHED PRODUCT MAY VARY SLIGHTLY FROM ELECTRONIC PROOF


	CUSTOMER	Gateway Of Denton	<small>REINFORCEMENT OF BUILDING, PHYSICAL CONDITIONS: If installation is a part of this Agreement, Buyer shall be responsible and pay for all necessary reinforcements to the building or any other structures on which Display is installed, for relocating power lines or other obstacles, and for any additional installation costs incurred by Seller due to adverse soil conditions, underground or other obstructions including but not limited to drilling for excavation or removal of any rock. Unless notified of sprinkler lines or private utility lines prior to drilling Seller is not responsible for damage caused and shall be indemnified against claims, losses or proceeding arising by replacement, repair or diversion of such services. When pier drilling is necessary, Seller will contact Dig Tess or other agents for location of all public utilities. Location of private utilities is the sole responsibility of the Buyer. In the event rock or adverse soil conditions are encountered in the drilling process, additional monies will be requested by the Seller.</small>	CUSTOMER	DATE
	COMPANY	Victron Energy, Inc.		LANDLORD	DATE
	LOCATION CITY,STATE	4550 Vintage Blvd Denton, TX:76226		WEB: myfuturesigns.com	
PHONE: (972) - 205 - 9090		EMAIL: SALES@MYFUTURESIGNS.COM	ADDRESS: 11624 Chairman Dr Dallas, TX 75243		

EXOTIC JERKY

HOMEMADE FUDGE

SMOKED MEATS

► SOUVENIRS

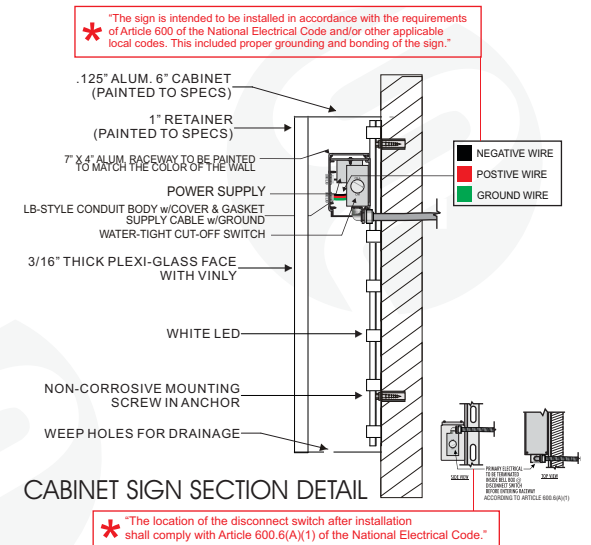

2

.North Elevation

$$3/32'' = 1'-0''$$

➤ SPELLING IS **YOUR** RESPONSIBILITY ➤ SIZES ARE NOTED ➤ PROOF IS NOT TO SCALE ➤ COLORS ON FINISHED PRODUCT MAY VARY SLIGHTLY FROM ELECTRONIC PROOF



CUSTOMER	Gateway Of Denton
COMPANY	Victron Energy, Inc.
LOCATION	4550 Vintage Blvd
CITY,STATE	Denton, TX:76226

REINFORCEMENT OF BUILDING, PHYSICAL CONDITIONS: If installation is a part of this Agreement, Buyer shall be responsible and pay for all necessary reinforcement to the building or any other structures on which Display is installed, for relocating power lines or other utilities to additional locations or excavation or removal of any rock. Unless notified of sprinkler lines or private utility lines prior to drilling Seller is not responsible for damage caused and shall be indemnified against claims, losses or proceeding arising by replacement, repair or diversion of such services. When pier drilling is necessary, Seller will contact Dig Toss or other agents for location of all public utilities. Location of private utilities is the sole responsibility of the Buyer. In the event rock or adverse soil conditions are encountered in the drilling process, additional monies will be requested by the Seller.

process, additional monies will be requested by the Seller.

Customer Signature:

CUSTOMER _____ DATE _____

LANDLORD DATE

PHONE: (972) - 205 - 9090

EMAIL: SALES@MYFUTURESIGNS.COM

ADDRESS: 11624 Chairman Dr Dallas, TX 75243

WEB: myfuturesigns.com




ATTN ELECTRICAL SIGNS: FINAL PLANS ARE DESIGNED, PERMITTED, MANUFACTORY, INSTALLED, AND INSPECTED BY A LICENSED MASTER SIGN ELECTRICIAN AS REGULATED BY THE TEXAS DEPARTMENT OF LICENSING AND REGULATION



1 .South Elevation
3/32" = 1'-0"

<> SPELLING IS YOUR RESPONSIBILITY <>SIZES ARE NOTED <> PROOF IS NOT TO SCALE <> COLORS ON FINISHED PRODUCT MAY VARY SLIGHTLY FROM ELECTRONIC PROOF


	CUSTOMER	Gateway Of Denton	<small>REINFORCEMENT OF BUILDING, PHYSICAL CONDITIONS: If installation is a part of this Agreement, Buyer shall be responsible and pay for all necessary reinforcements to the building or any other structures on which Display is installed, for relocating power lines or other obstacles, and for any additional installation costs incurred by Seller due to adverse soil conditions, underground or other obstructions including but not limited to drilling for excavation or removal of any rock. Unless notified of sprinkler lines or private utility lines prior to drilling Seller is not responsible for damage caused and shall be indemnified against claims, losses or proceeding arising by replacement, repair or diversion of such services. When pier drilling is necessary, Seller will contact Dig Tess or other agents for location of all public utilities. Location of private utilities is the sole responsibility of the Buyer. In the event rock or adverse soil conditions are encountered in the drilling process, additional monies will be requested by the Seller.</small>	CUSTOMER	DATE
	COMPANY	Victron Energy, Inc.		LANDLORD	DATE
	LOCATION CITY,STATE	4550 Vintage Blvd Denton, TX:76226		WEB: myfuturesigns.com	
PHONE: (972) - 205 - 9090		EMAIL: SALES@MYFUTURESIGNS.COM	ADDRESS: 11624 Chairman Dr Dallas, TX 75243		

EXOTIC JERKY

HOMEMADE FUDGE

SMOKED MEATS

► SOUVENIRS

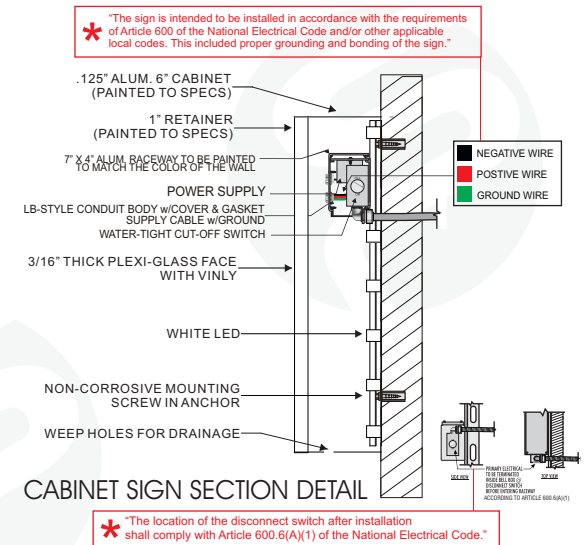

1 .South Elevation
 $3/32'' = 1'-0''$



**FUTURE
SIGNS**

CUSTOMER	Gateway Of Denton
COMPANY	Victron Energy, Inc.
LOCATION	4550 Vintage Blvd
CITY,STATE	Denton, TX:76226

REINFORCEMENT OF BUILDING, PHYSICAL CONDITIONS: If installation is a part of this Agreement, Buyer shall be responsible and pay for all necessary reinforcements to the building or any other structures on which Display is installed, for relocating power lines or other obstacles, and for any additional installation costs incurred by Seller due to adverse soil conditions, underground or other obstructions including but not limited to drilling for excavation or removal of any rock. Unless notified of sprinkler lines or private utility lines prior to drilling Seller is not responsible for damage caused and shall be indemnified against claims, losses or proceeding arising by replacement, repair or diversion of such services. When pier drilling is necessary, Seller will contact Dig Toss or other agents for location of all public utilities. Location of private utilities is the sole responsibility of the Buyer. In the event rock or adverse soil conditions are encountered in the drilling process, additional monies will be requested by the Seller.

process, additional monies will be requested by the Seller.

Customer Signature:

CUSTOMER _____ DATE _____


LANDLORD _____ DATE _____

PHONE: (972) - 205 - 9090

EMAIL: SALES@MYFUTURESIGNS.COM

ADDRESS: 11624 Chairman Dr Dallas, TX 75243



WEB: myfuturesigns.com

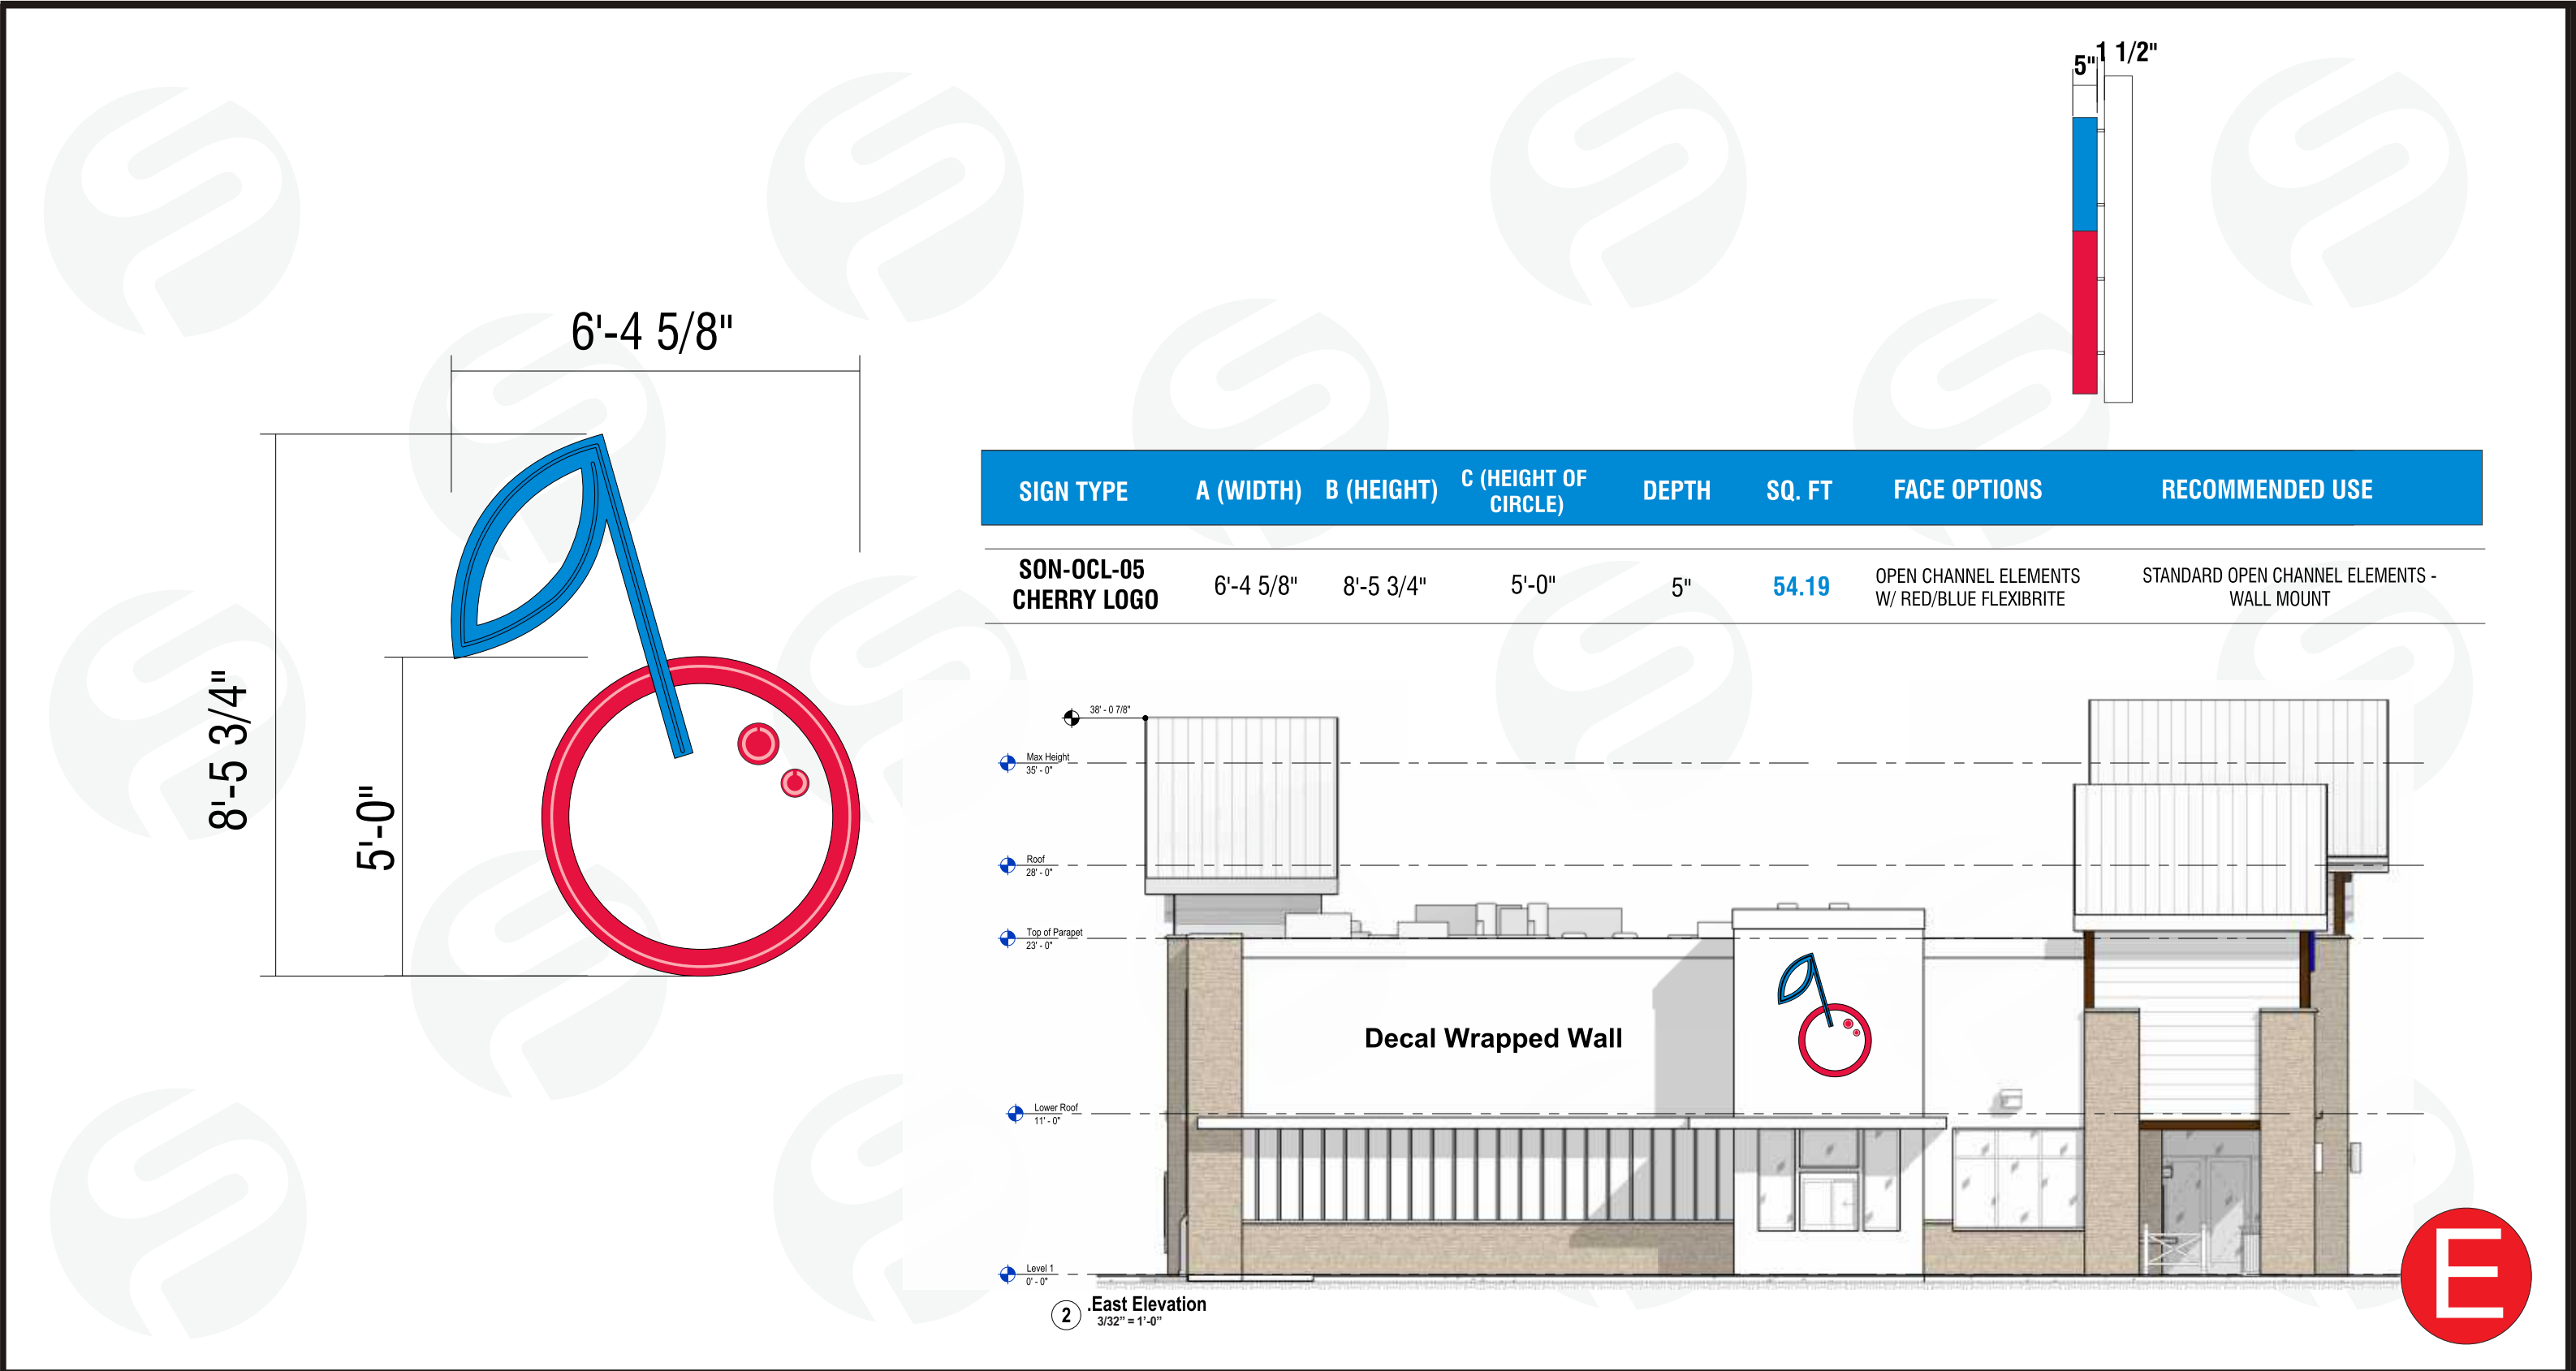

<> SPELLING IS **YOUR RESPONSIBILITY** <>SIZES ARE NOTED <> PROOF IS NOT TO SCALE <> COLORS ON FINISHED PRODUCT MAY VARY SLIGHTLY FROM ELECTRONIC PROOF

	CUSTOMER	Gateway Of Denton	REINFORCEMENT OF BUILDING, PHYSICAL CONDITIONS: If installation is a part of this Agreement, Buyer shall be responsible and pay for all necessary reinforcements to the building or any other structures on which Display is installed, for relocating power lines or other obstacles, and for any additional installation costs incurred by Seller due to adverse soil conditions, underground or other obstructions including but not limited to drilling for excavation or removal of any rock. Unless notified of sprinkler lines or private utility lines prior to drilling Seller is not responsible for damage caused and shall be indemnified against claims, losses or proceeding arising by replacement, repair or diversion of such services. When pier drilling is necessary, Seller will contact Dig Tess or other agents for location of all public utilities. Location of private utilities is the sole responsibility of the Buyer. In the event rock or adverse soil conditions are encountered in the drilling process, additional monies will be requested by the Seller.	CUSTOMER	DATE
	COMPANY	Victron Energy, Inc.			
	LOCATION	4550 Vintage Blvd			
	CITY,STATE	Denton, TX:76226		LANDLORD	DATE
PHONE: (972) - 205 - 9090			Customer Signature:		
EMAIL: SALES@MYFUTURESIGNS.COM			ADDRESS: 11624 Chairman Dr Dallas, TX 75243		WEB: myfuturesigns.com


DELTA DIRECTIONALS

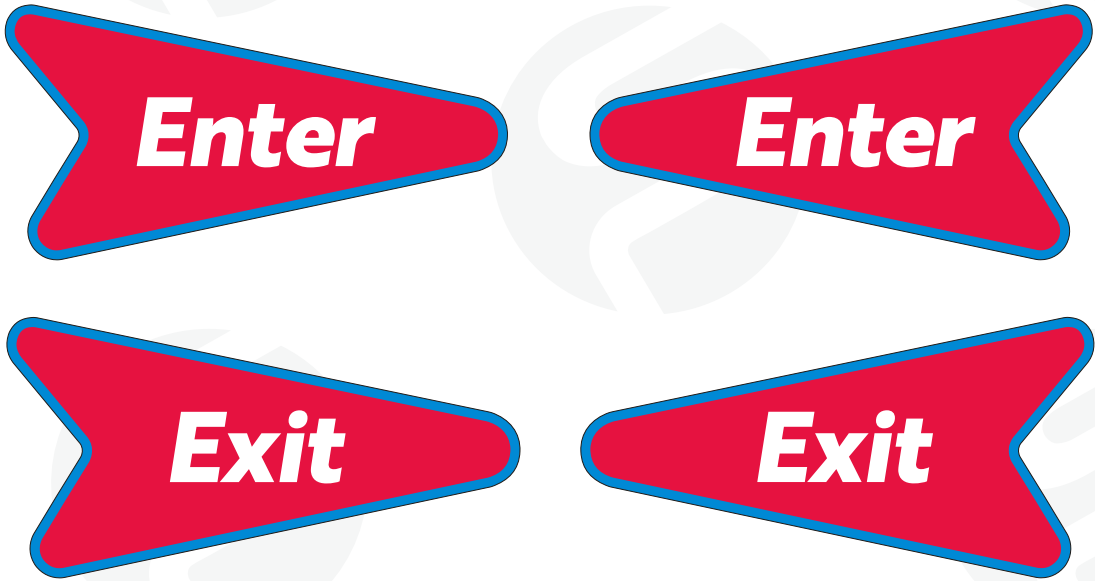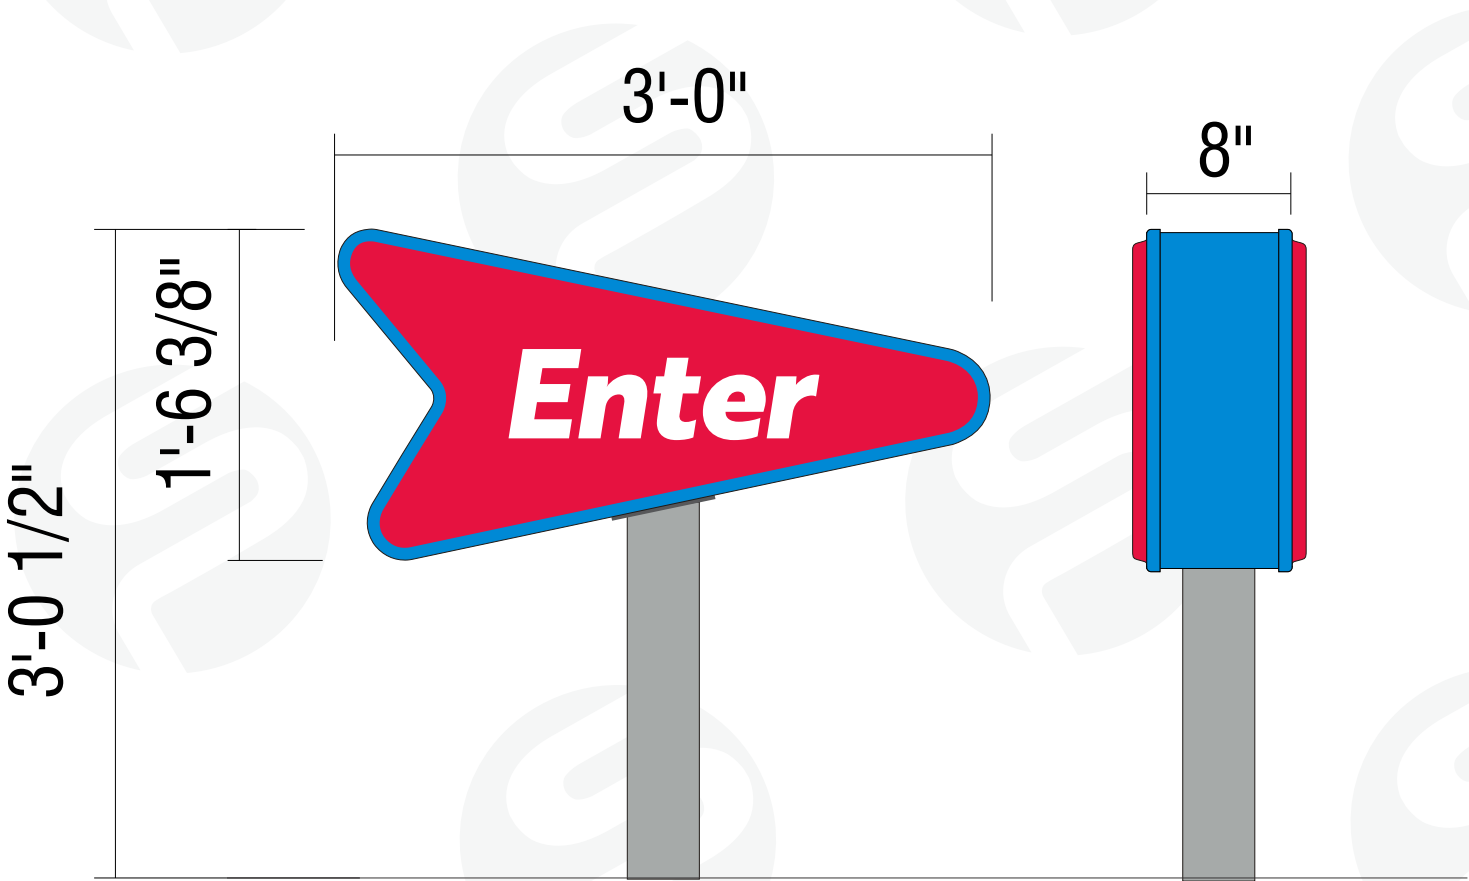

SIGN TYPE	A (WIDTH)	B (HEIGHT)	C (OAH)	D (DEPTH)	SQ.FT	COPY CHOICES
DELTA-DIR-03	3'-0 1/2"	1'-6 3/8"	3'-0"	8"	4.9 SQ FT	ENTER, EXIT, DRIVE-THRU



⚡ SPELLING IS **YOUR** RESPONSIBILITY ⚡SIZES ARE NOTED ⚡ PROOF IS NOT TO SCALE ⚡ COLORS ON FINISHED PRODUCT MAY VARY SLIGHTLY FROM ELECTRONIC PROOF

	CUSTOMER	Gateway Of Denton	REINFORCEMENT OF BUILDING, PHYSICAL CONDITIONS: If installation is a part of this Agreement, Buyer shall be responsible and pay for all necessary reinforcements to the building or any other structures on which Display is installed, for relocating power lines or other obstacles, and for any additional installation costs incurred by Seller due to adverse soil conditions, underground or other obstructions including but not limited to drilling for excavation or removal of any rock. Unless notified of sprinkler lines or private utility lines prior to drilling Seller is not responsible for damage caused and shall be indemnified against claims, losses or proceeding arising by replacement, repair or diversion of such services. When pier drilling is necessary, Seller will contact Dig Tess or other agents for location of all public utilities. Location of private utilities is the sole responsibility of the Buyer. In the event rock or adverse soil conditions are encountered in the drilling process, additional monies will be requested by the Seller.	CUSTOMER	DATE		
	COMPANY	Victron Energy, Inc.					
	LOCATION	4550 Vintage Blvd		LANDLORD	DATE		
	CITY,STATE	Denton, TX:76226					
PHONE: (972) - 205 - 9090		EMAIL: SALES@MYFUTURESIGNS.COM		ADDRESS: 11624 Chairman Dr Dallas, TX 75243		WEB: myfuturesigns.com	



21'-8"


1'-6"

CAR WASH ENTRANCE

15'-0"

1'-6"

CLEAN CAR EXIT

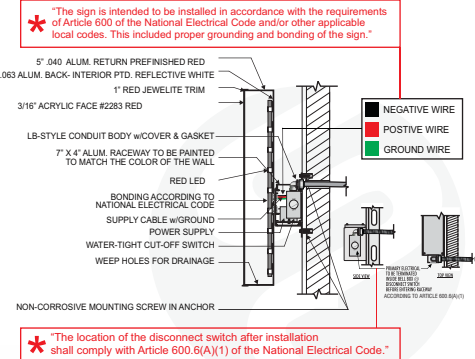

COLOR LEGEND

PAINT COLORS

1: BLACK


2: WHITE

VINYL COLORS TO MATCH


Intense Blue
3M-3630-127

Poppy Red
3M-3630-143


Brilliant Green
3M-3630-106

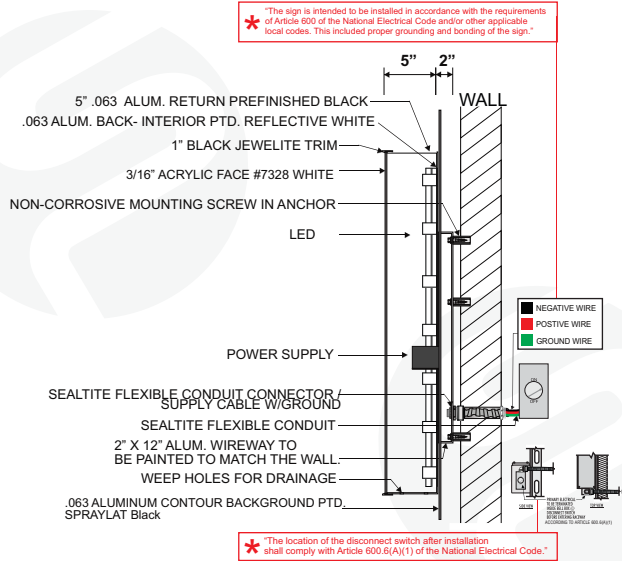


◁ SPELLING IS YOUR RESPONSIBILITY ▷ SIZES ARE NOTED ▷ PROOF IS NOT TO SCALE ▷ COLORS ON FINISHED PRODUCT MAY VARY SLIGHTLY FROM ELECTRONIC PROOF

	CUSTOMER	Gateway Of Denton	REINFORCEMENT OF BUILDING, PHYSICAL CONDITIONS: If installation is a part of this Agreement, Buyer shall be responsible and pay for all necessary reinforcements to the building or any other structures on which Display is installed, for relocating power lines or other obstacles, and for any additional installation costs incurred by Seller due to adverse soil conditions, underground or other obstructions including but not limited to drilling for excavation or removal of any rock. Unless notified of sprinkler lines or private utility lines prior to drilling Seller is not responsible for damage caused and shall be indemnified against claims, losses or proceeding arising by replacement, repair or diversion of such services. When pier drilling is necessary, Seller will contact Dig Tess or other agents for location of all public utilities. Location of private utilities is the sole responsibility of the Buyer. In the event rock or adverse soil conditions are encountered in the drilling process, additional monies will be requested by the Seller.	CUSTOMER	DATE
	COMPANY	Victron Energy, Inc.		LANDLORD	DATE
	LOCATION	4550 Vintage Blvd			
	CITY,STATE	Denton, TX:76226			
Customer Signature:					
PHONE: (972) - 205 - 9090		EMAIL: SALES@MYFUTURESIGNS.COM		ADDRESS: 11624 Chairman Dr Dallas, TX 75243	
WEB: myfuturesigns.com					

➤ SPELLING IS **YOUR** RESPONSIBILITY ➤ SIZES ARE NOTED ➤ PROOF IS NOT TO SCALE ➤ COLORS ON FINISHED PRODUCT MAY VARY SLIGHTLY FROM ELECTRONIC PROOF

	CUSTOMER	Gateway Of Denton	REINFORCEMENT OF BUILDING, PHYSICAL CONDITIONS: If installation is a part of this Agreement, Buyer shall be responsible and pay for all necessary reinforcements to the building or any other structures on which Display is installed, for relocating power lines or other obstacles, and for any additional installation costs incurred by Seller due to adverse soil conditions, underground or other obstructions including but not limited to drilling for excavation or removal of any rock. Unless notified of sprinkler lines or private utility lines prior to drilling Seller is not responsible for damage caused and shall be indemnified against claims, losses or proceeding arising by replacement, repair or diversion of such services. When pier drilling is necessary, Seller will contact Dig Toss or other agents for location of all public utilities. Location of private utilities is the sole responsibility of the Buyer. In the event rock or adverse soil conditions are encountered in the drilling process, additional monies will be requested by the Seller.	CUSTOMER	DATE	
	COMPANY	Victron Energy, Inc.		Customer Signature:	LANDLORD	DATE
	LOCATION	4550 Vintage Blvd				
	CITY,STATE	Denton, TX:76226				
PHONE: (972) - 205 - 9090	EMAIL: SALES@MYFUTURESIGNS.COM		ADDRESS: 11624 Chairman Dr Dallas, TX 75243	WEB: myfuturesigns.com		

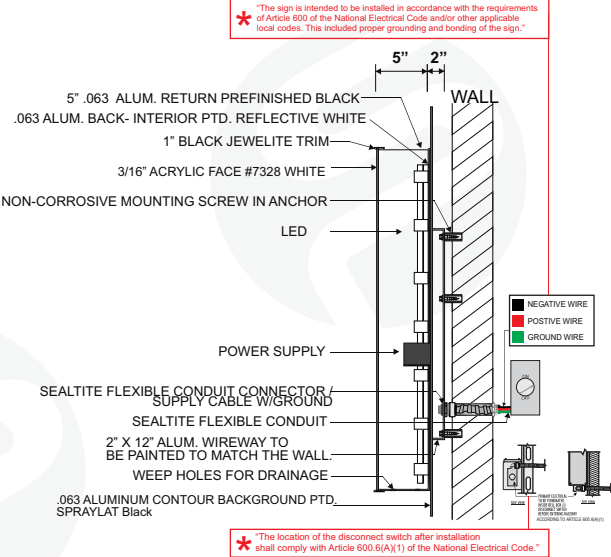

COLOR LEGEND

PAINT COLORS

1: BLACK

2: WHITE

VINYL COLORS TO MATCH

Intense Blue
3M-3630-127

Poppy Red
3M-3630-143

Brilliant Green
3M-3630-106

<> SPELLING IS YOUR RESPONSIBILITY <>SIZES ARE NOTED <> PROOF IS NOT TO SCALE <> COLORS ON FINISHED PRODUCT MAY VARY SLIGHTLY FROM ELECTRONIC PROOF

	CUSTOMER	Gateway Of Denton	REINFORCEMENT OF BUILDING, PHYSICAL CONDITIONS: If installation is a part of this Agreement, Buyer shall be responsible and pay for all necessary reinforcements to the building or any other structures on which Display is installed, for relocating power lines or other obstacles, and for any additional installation costs incurred by Seller due to adverse soil conditions, underground or other obstructions including but not limited to drilling for excavation or removal of any rock. Unless notified of sprinkler lines or private utility lines prior to drilling Seller is not responsible for damage caused and shall be indemnified against claims, losses or proceeding arising by replacement, repair or diversion of such services. When pier drilling is necessary, Seller will contact Dig Tess or other agents for location of all public utilities. Location of private utilities is the sole responsibility of the Buyer. In the event rock or adverse soil conditions are encountered in the drilling process, additional monies will be requested by the Seller.	CUSTOMER	DATE
	COMPANY	Victron Energy, Inc.			
	LOCATION	4550 Vintage Blvd		LANDLORD	DATE
	CITY,STATE	Denton, TX:76226			
Customer Signature:			WEB: myfuturesigns.com		
PHONE: (972) - 205 - 9090		EMAIL: SALES@MYFUTURESIGNS.COM		ADDRESS: 11624 Chairman Dr Dallas, TX 75243	



COLOR LEGEND

PAINT COLORS

1: BLACK



2: WHITE

VINYL COLORS TO MATCH

Intense Blue
3M-3630-127

Poppy Red
3M-3630-143

Brilliant Green
3M-3630-106

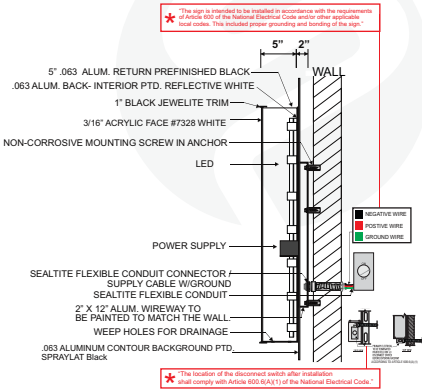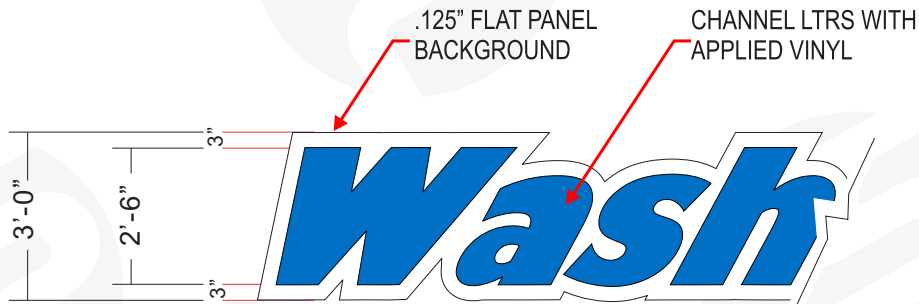

DETAIL



2 Carwash - Side Elevation
3/32" = 1'-0"


◁ SPELLING IS YOUR RESPONSIBILITY ▷ SIZES ARE NOTED ▷ PROOF IS NOT TO SCALE ▷ COLORS ON FINISHED PRODUCT MAY VARY SLIGHTLY FROM ELECTRONIC PROOF

	CUSTOMER	Gateway Of Denton	REINFORCEMENT OF BUILDING, PHYSICAL CONDITIONS: If installation is a part of this Agreement, Buyer shall be responsible and pay for all necessary reinforcements to the building or any other structures on which Display is installed, for relocating power lines or other obstacles, and for any additional installation costs incurred by Seller due to adverse soil conditions, underground or other obstructions including but not limited to drilling for excavation or removal of any rock. Unless notified of sprinkler lines or private utility lines prior to drilling Seller is not responsible for damage caused and shall be indemnified against claims, losses or proceeding arising by replacement, repair or diversion of such services. When pier drilling is necessary, Seller will contact Dig Tess or other agents for location of all public utilities. Location of private utilities is the sole responsibility of the Buyer. In the event rock or adverse soil conditions are encountered in the drilling process, additional monies will be requested by the Seller.	CUSTOMER	DATE
	COMPANY	Victron Energy, Inc.			
	LOCATION	4550 Vintage Blvd			
	CITY,STATE	Denton, TX:76226		LANDLORD	DATE
PHONE: (972) - 205 - 9090			Customer Signature:		
EMAIL: SALES@MYFUTURESIGNS.COM			ADDRESS: 11624 Chairman Dr Dallas, TX 75243		WEB: myfuturesigns.com


14'-0"

1'-6"


FREE VACUUMS

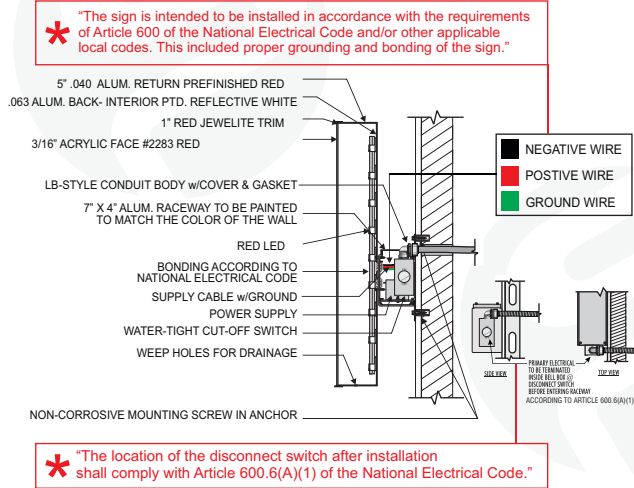

<> SPELLING IS YOUR RESPONSIBILITY <>SIZES ARE NOTED <> PROOF IS NOT TO SCALE <> COLORS ON FINISHED PRODUCT MAY VARY SLIGHTLY FROM ELECTRONIC PROOF							
	CUSTOMER	Gateway Of Denton	REINFORCEMENT OF BUILDING, PHYSICAL CONDITIONS: If installation is a part of this Agreement, Buyer shall be responsible and pay for all necessary reinforcements to the building or any other structures on which Display is installed, for relocating power lines or other obstacles, and for any additional installation costs incurred by Seller due to adverse soil conditions, underground or other obstructions including but not limited to drilling for excavation or removal of any rock. Unless notified of sprinkler lines or private utility lines prior to drilling Seller is not responsible for damage caused and shall be indemnified against claims, losses or proceeding arising by replacement, repair or diversion of such services. When pier drilling is necessary, Seller will contact Dig Tess or other agents for location of all public utilities. Location of private utilities is the sole responsibility of the Buyer. In the event rock or adverse soil conditions are encountered in the drilling process, additional monies will be requested by the Seller.			CUSTOMER	DATE
	COMPANY	Victron Energy, Inc.					
	LOCATION	4550 Vintage Blvd					
	CITY,STATE	Denton, TX:76226	Customer Signature:			LANDLORD	DATE
PHONE: (972) - 205 - 9090		EMAIL: SALES@MYFUTURESIGNS.COM		ADDRESS: 11624 Chairman Dr Dallas, TX 75243		WEB: myfuturesigns.com	

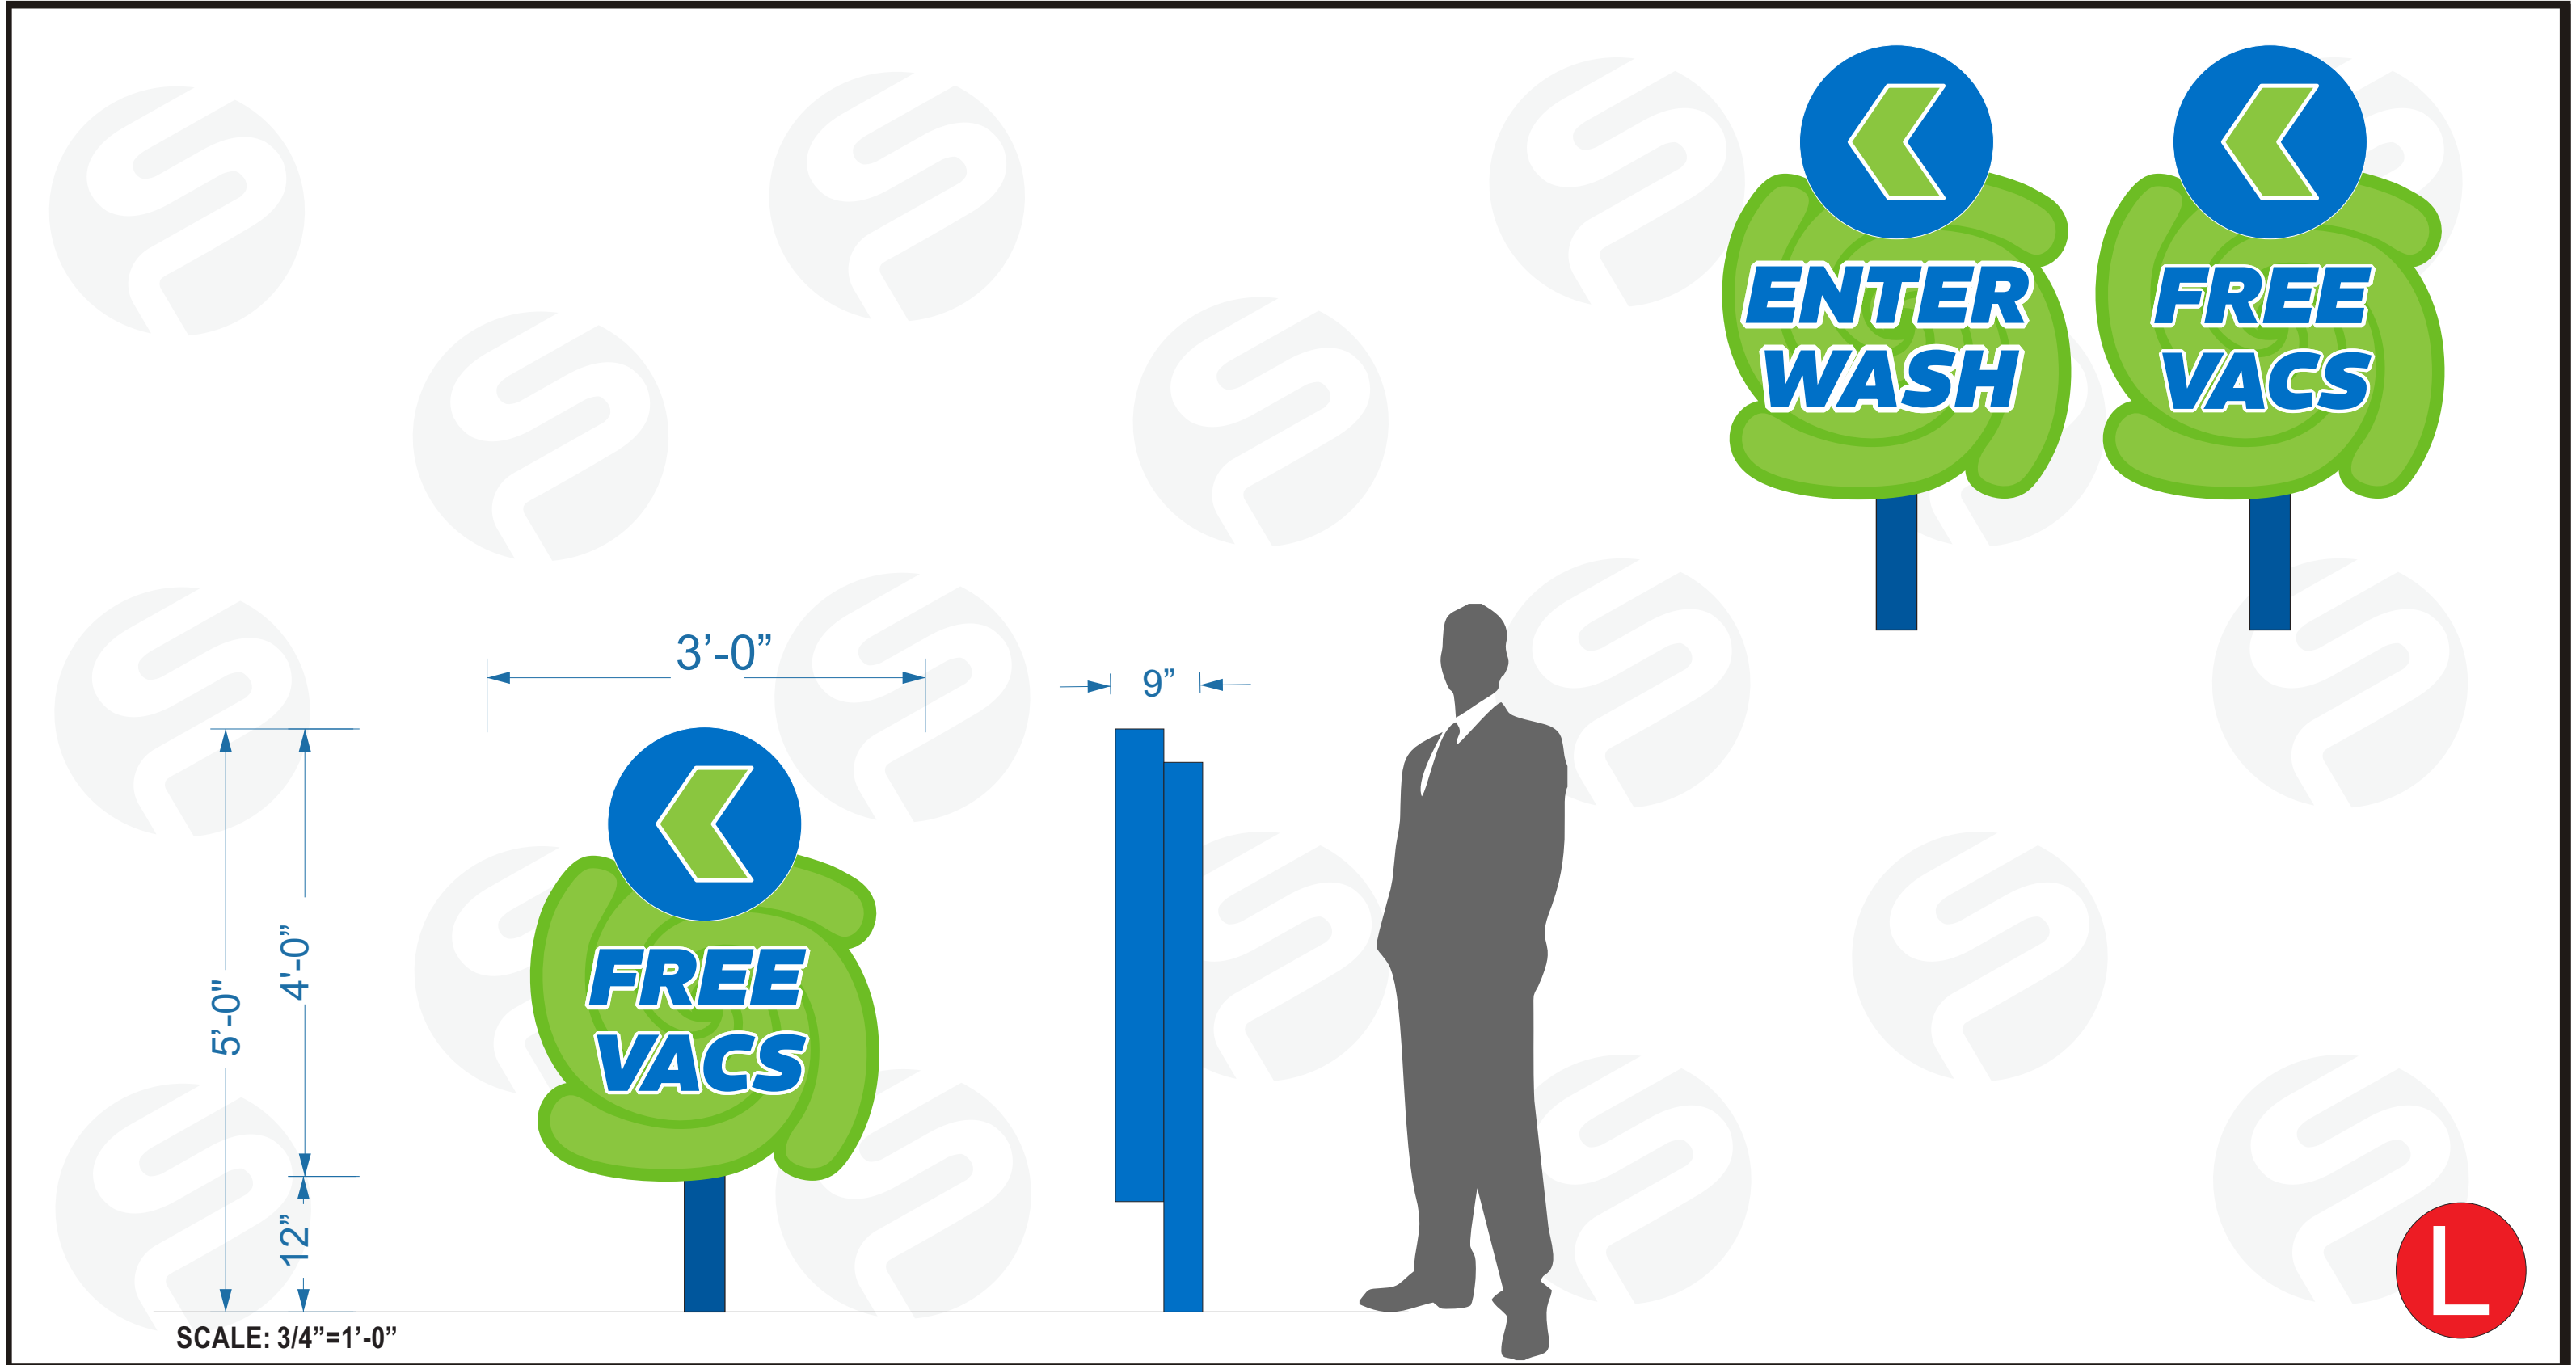

◁ SPELLING IS **YOUR** RESPONSIBILITY ▷ SIZES ARE NOTED ▷ PROOF IS NOT TO SCALE ▷ COLORS ON FINISHED PRODUCT MAY VARY SLIGHTLY FROM ELECTRONIC PROOF

	CUSTOMER	Gateway Of Denton	<p>REINFORCEMENT OF BUILDING, PHYSICAL CONDITIONS: If installation is a part of this Agreement, Buyer shall be responsible and pay for all necessary reinforcements to the building or any other structures on which Display is installed, for relocating power lines or other obstacles, and for any additional installation costs incurred by Seller due to adverse soil conditions, underground or other obstructions including but not limited to drilling for excavation or removal of any rock. Unless notified of sprinkler lines or private utility lines prior to drilling Seller is not responsible for damage caused and shall be indemnified against claims, losses or proceeding arising by replacement, repair or diversion of such services. When pier drilling is necessary, Seller will contact Dig Tess or other agents for location of all public utilities. Location of private utilities is the sole responsibility of the Buyer. In the event rock or adverse soil conditions are encountered in the drilling process, additional monies will be requested by the Seller.</p> <p>Customer Signature:</p>	CUSTOMER	DATE		
	COMPANY	Victron Energy, Inc.					
	LOCATION	4550 Vintage Blvd		LANDLORD	DATE		
	CITY,STATE	Denton, TX:76226					
PHONE: (972) - 205 - 9090		EMAIL: SALES@MYFUTURESIGNS.COM		ADDRESS: 11624 Chairman Dr Dallas, TX 75243		WEB: myfuturesigns.com	