


Exhibit 5

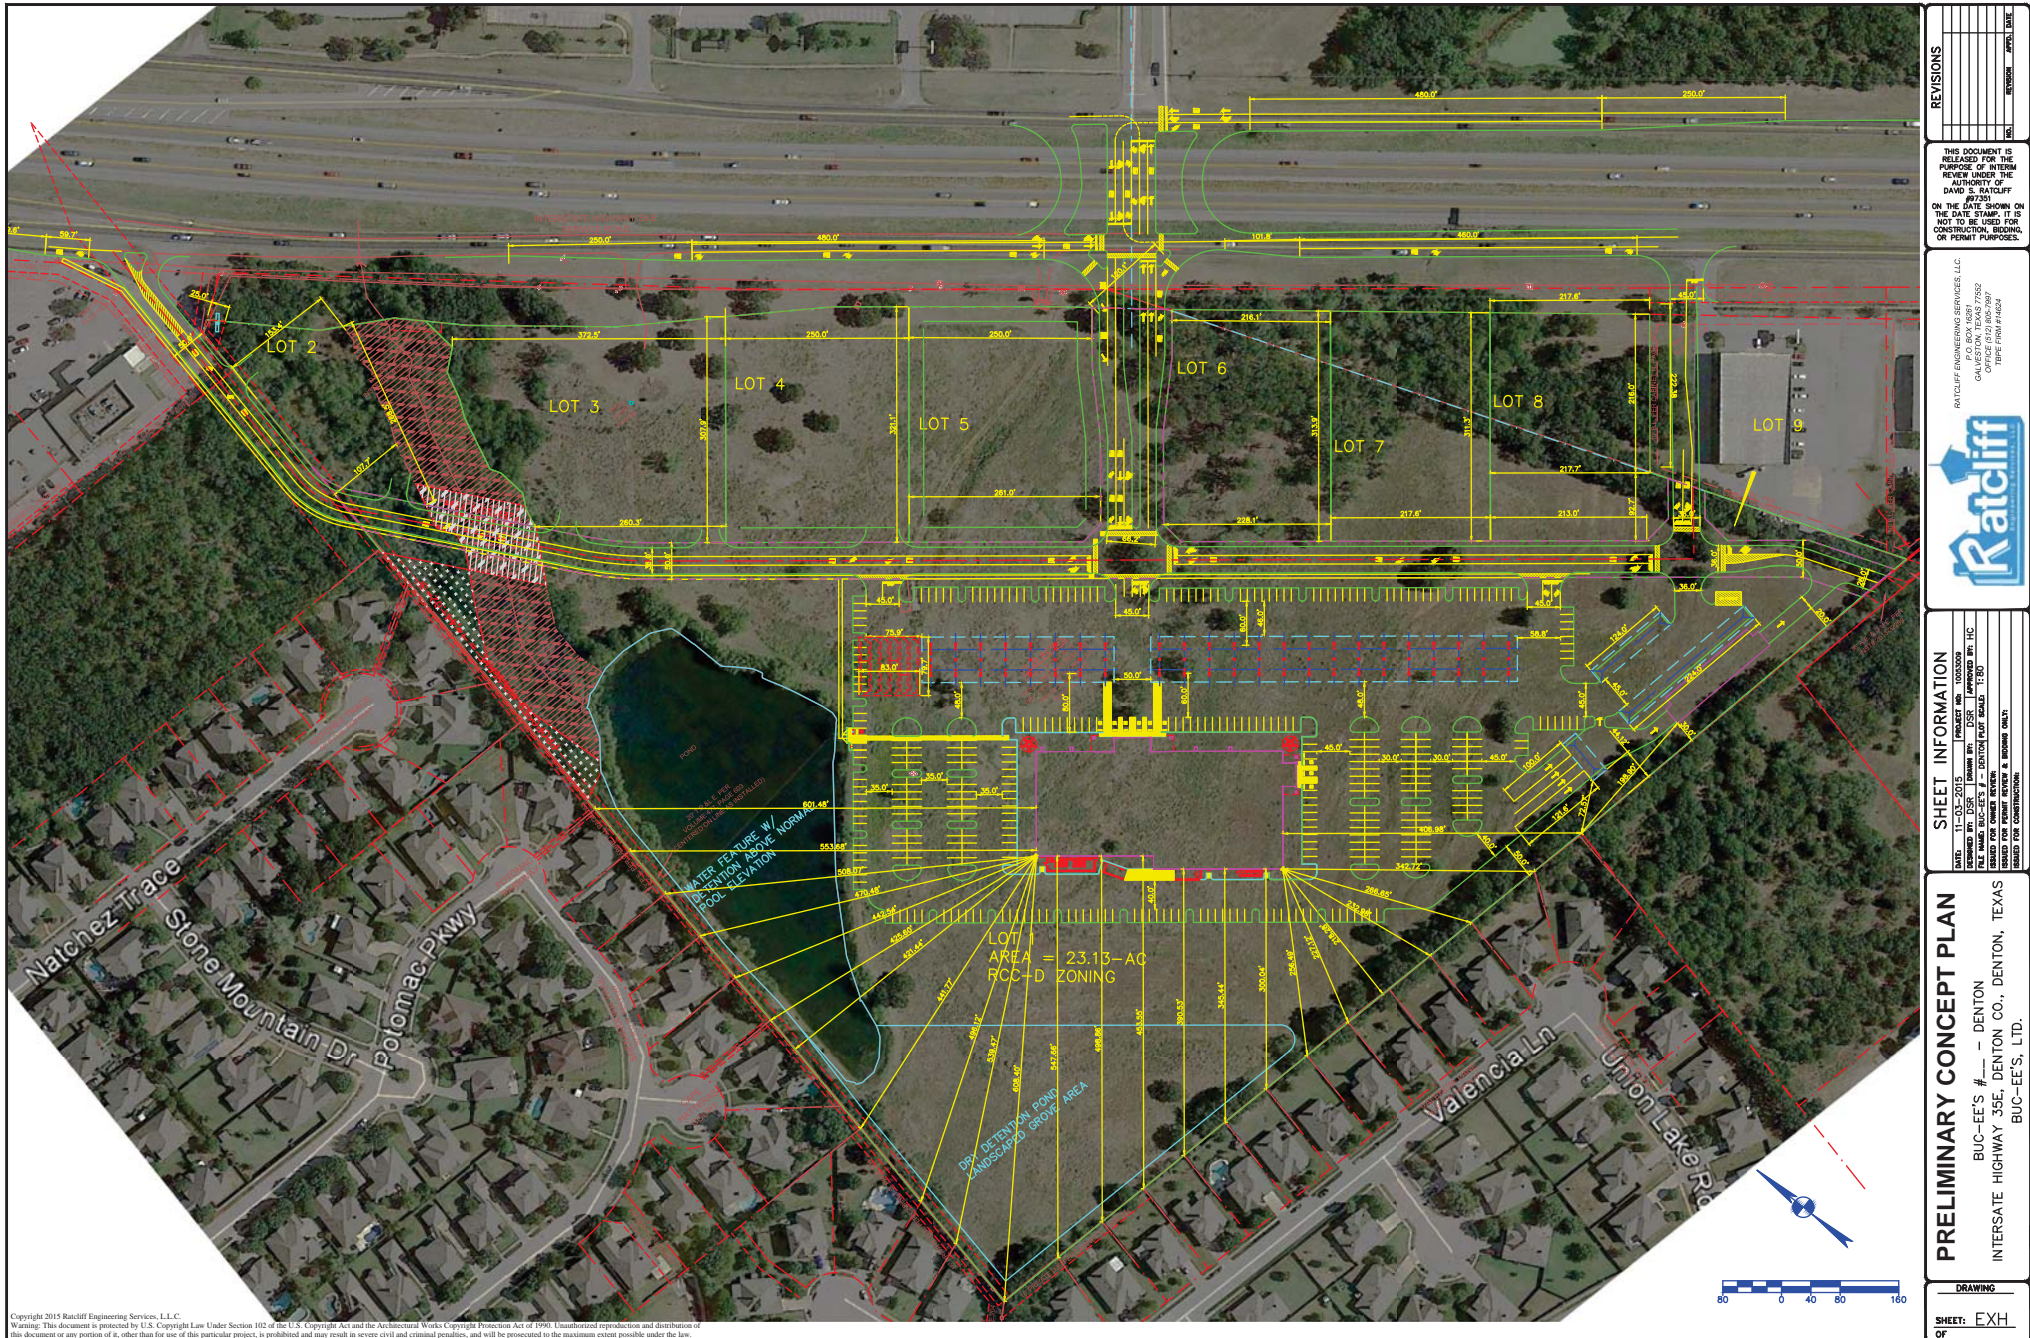

REVISIONS	
NO.	REVISION APP'D. DATE

THIS DOCUMENT IS
RELEASED FOR THE
PURPOSE OF INTERIM
REVIEW UNDER THE
AUTHORITY OF
DAVID S. RATCLIFF
#97351
ON THE DATE SHOWN ON
THE DATE STAMP. IT IS
NOT TO BE USED FOR
CONSTRUCTION, BIDDING,
OR PERMIT PURPOSES.

CLIFF ENGINEERING SERVICES, LLC.
P.O. BOX 16261
GALVESTON, TEXAS 77552
OFFICE (512) 805-7997
TBPE FIRM #14624



DATE:	11-03-2015	PROJECT NO:	1003009
DESIGNED BY:	DSR	DRAWN BY:	DSR
FILE NAME:	BUC-LET'S # = GENTON	PLAT SCALE:	1:80
ISSUED FOR OWNER REVIEW:			
ISSUED FOR PERMIT REVIEW & RECORD ONLY:			
ISSUED FOR CONSTRUCTION:			

PRELIMINARY CONCEPT PLAN

BUC-EE'S #___ - DENTON
INTERSTATE HIGHWAY 35E, DENTON CO., DENTON, TEXAS
BUC-EE'S, LTD.

DRAWING

SHEET: EXH

OF