



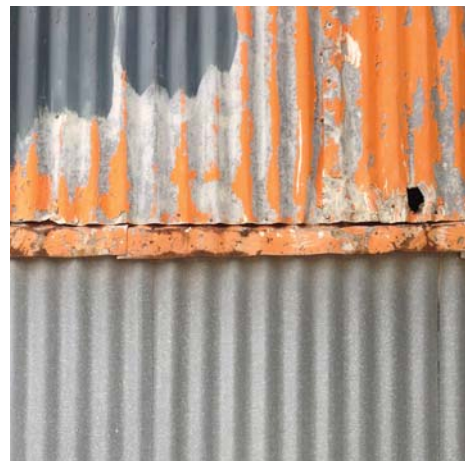


DENTON EXPOSITION P A R K I N G L O T & C O M M U N I T Y M A R K E T

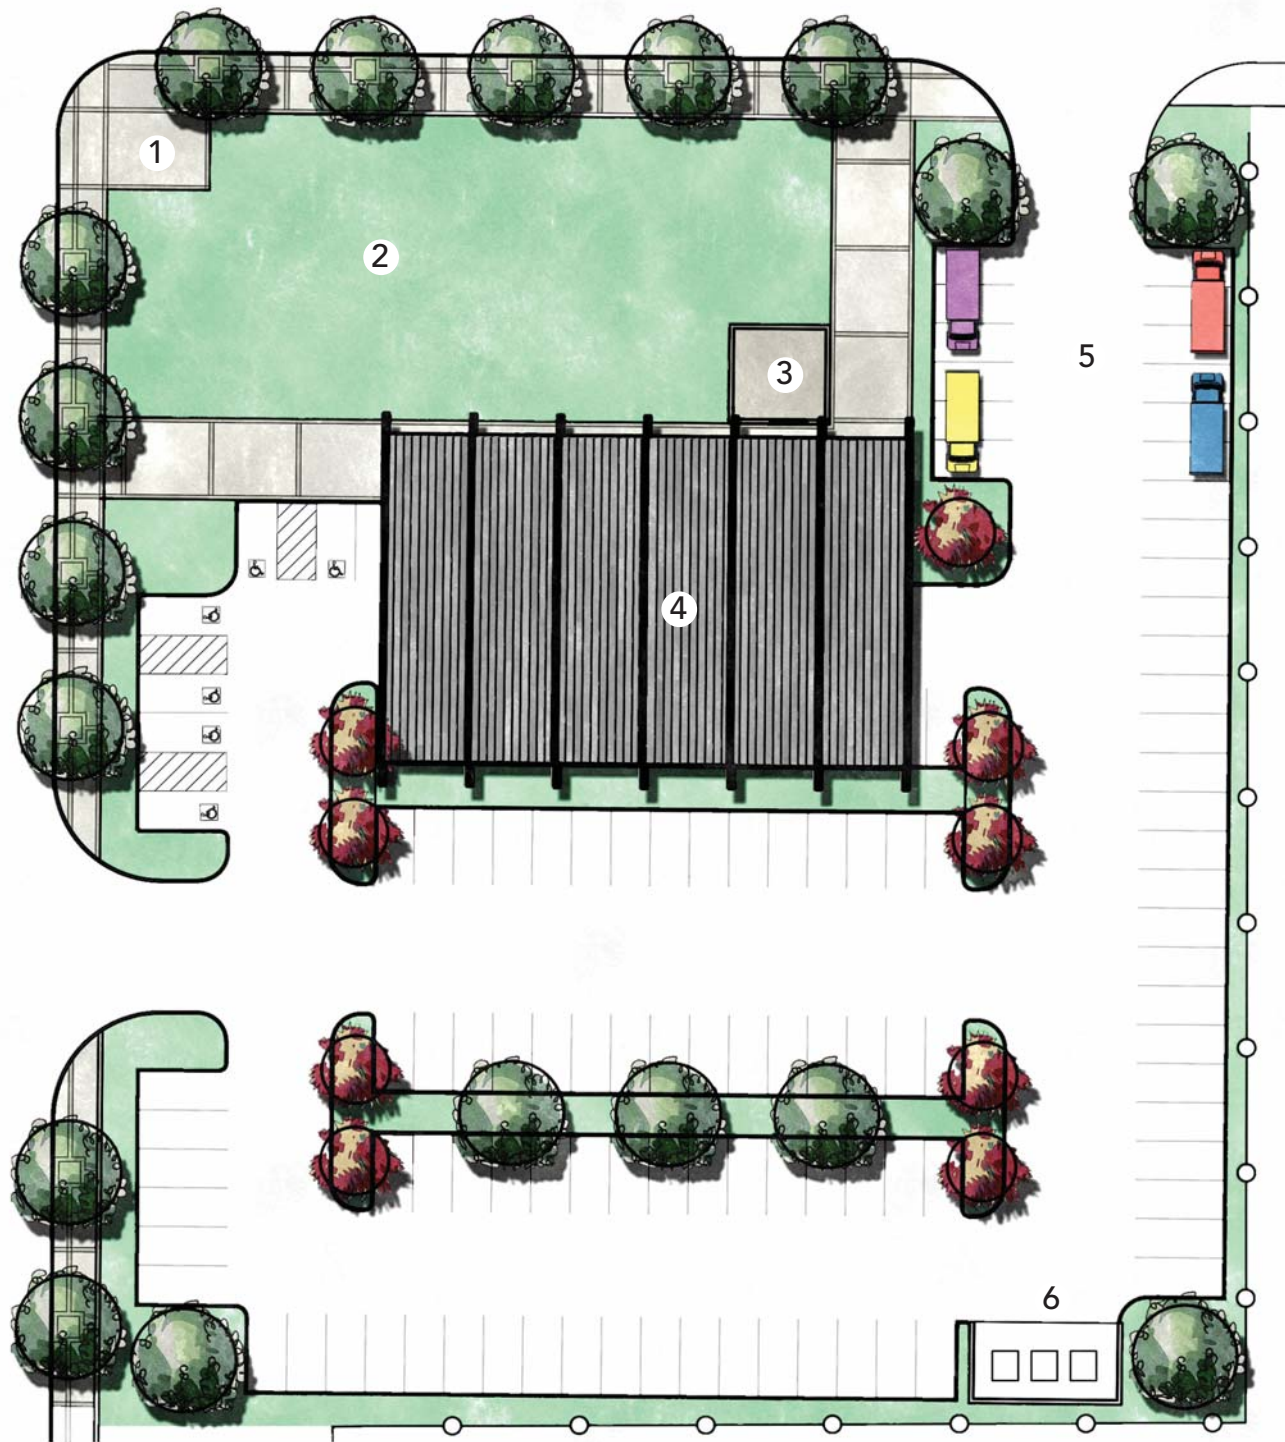


LEGEND

- | | | | |
|---|-------------------|---|--------------------|
| 1 | ENTRANCE MONUMENT | 4 | SHADE STRUCTURE |
| 2 | OPEN LAWN | 5 | FOOD TRUCK AREA |
| 3 | RESTROOMS | 6 | DUMPSTER ENCLOSURE |

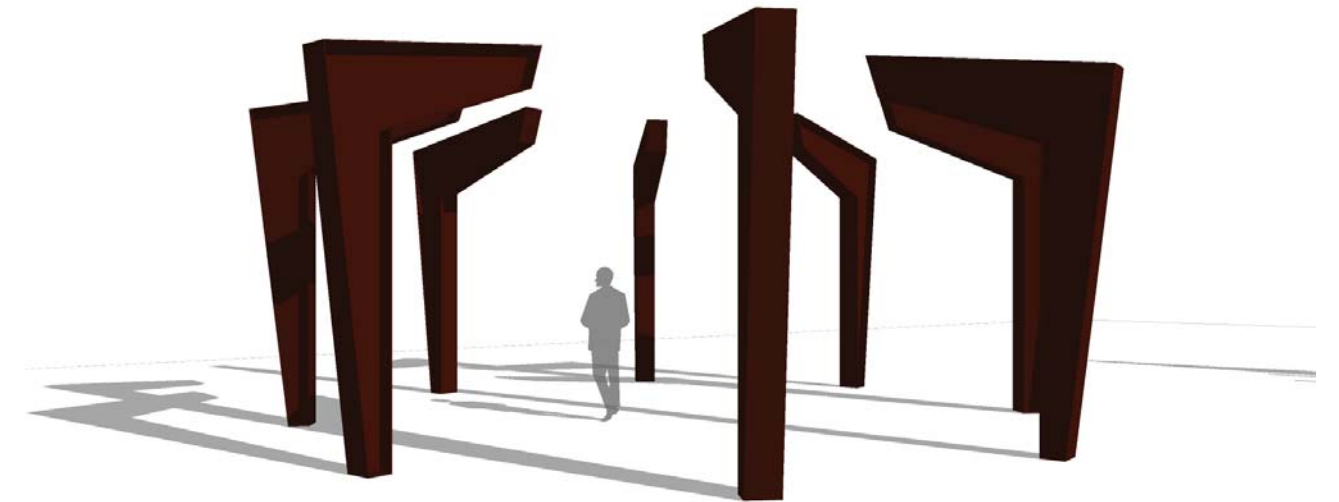


ENTRANCE MONUMENT

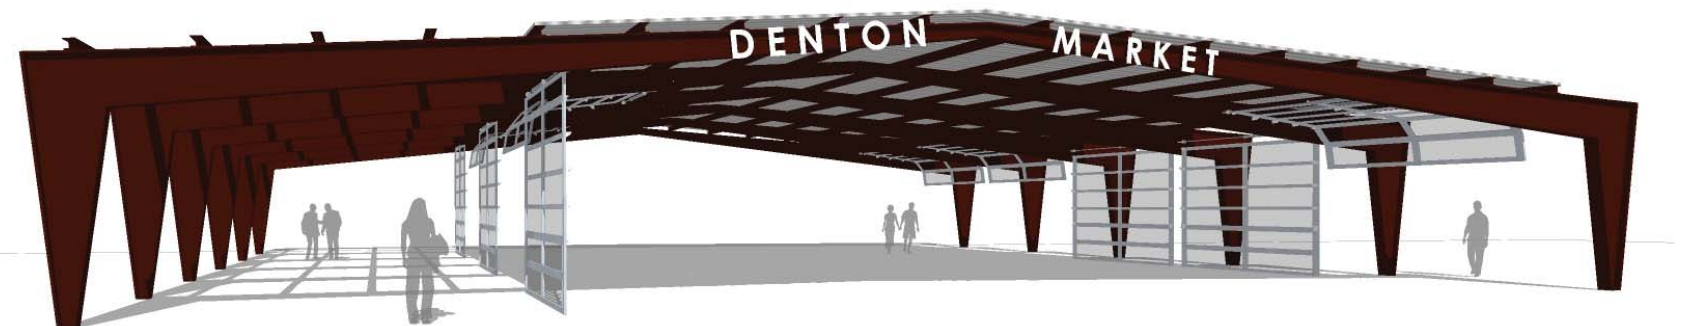


SHADE STRUCTURE / COMMUNITY MARKET

CONCEPT A


138 PARKING STALLS

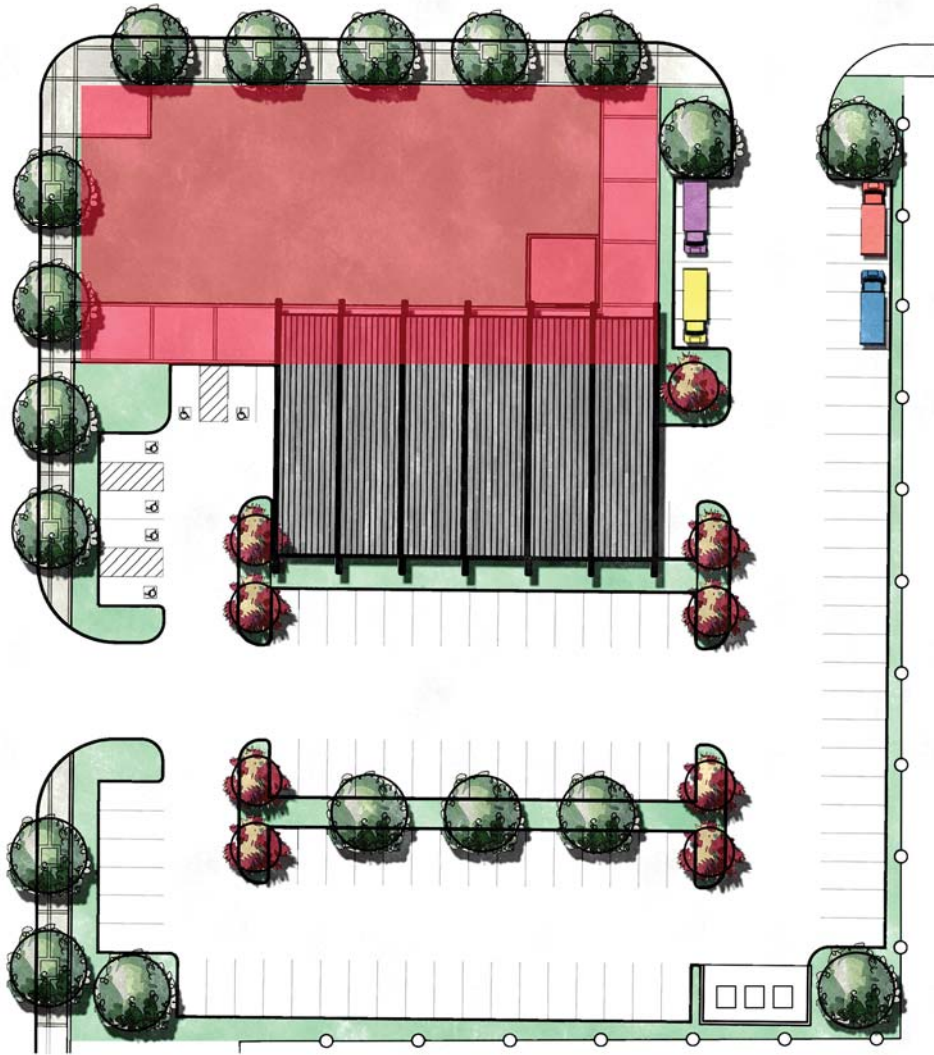

0.35 acres

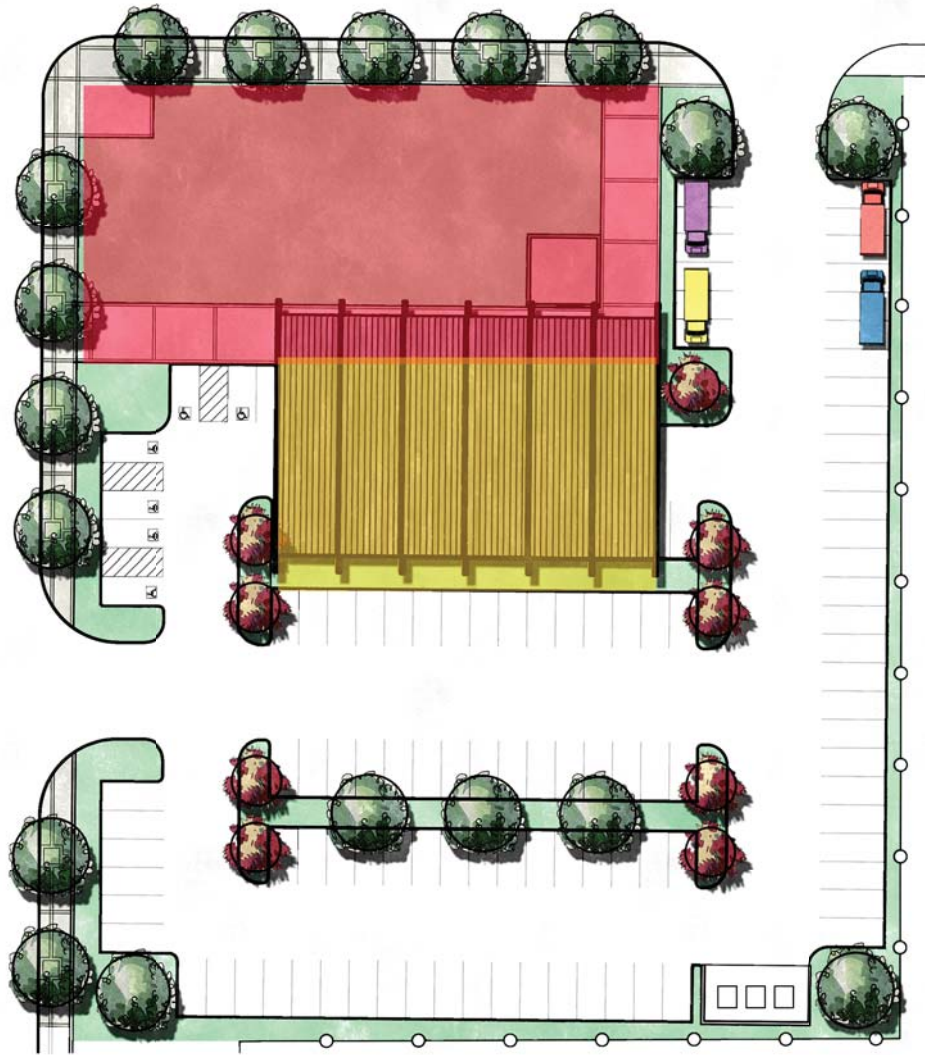

0.53 acres

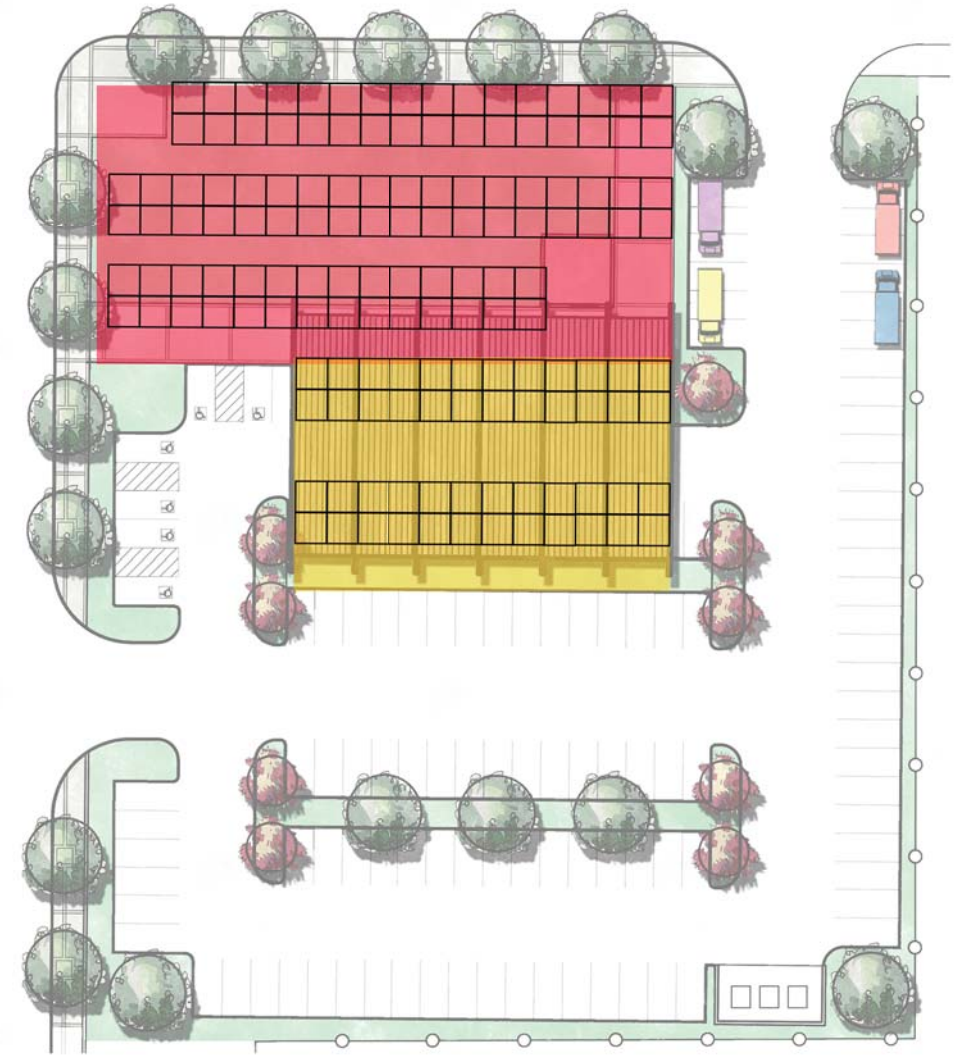

144 vendors

CONCEPT A

138 PARKING STALLS