

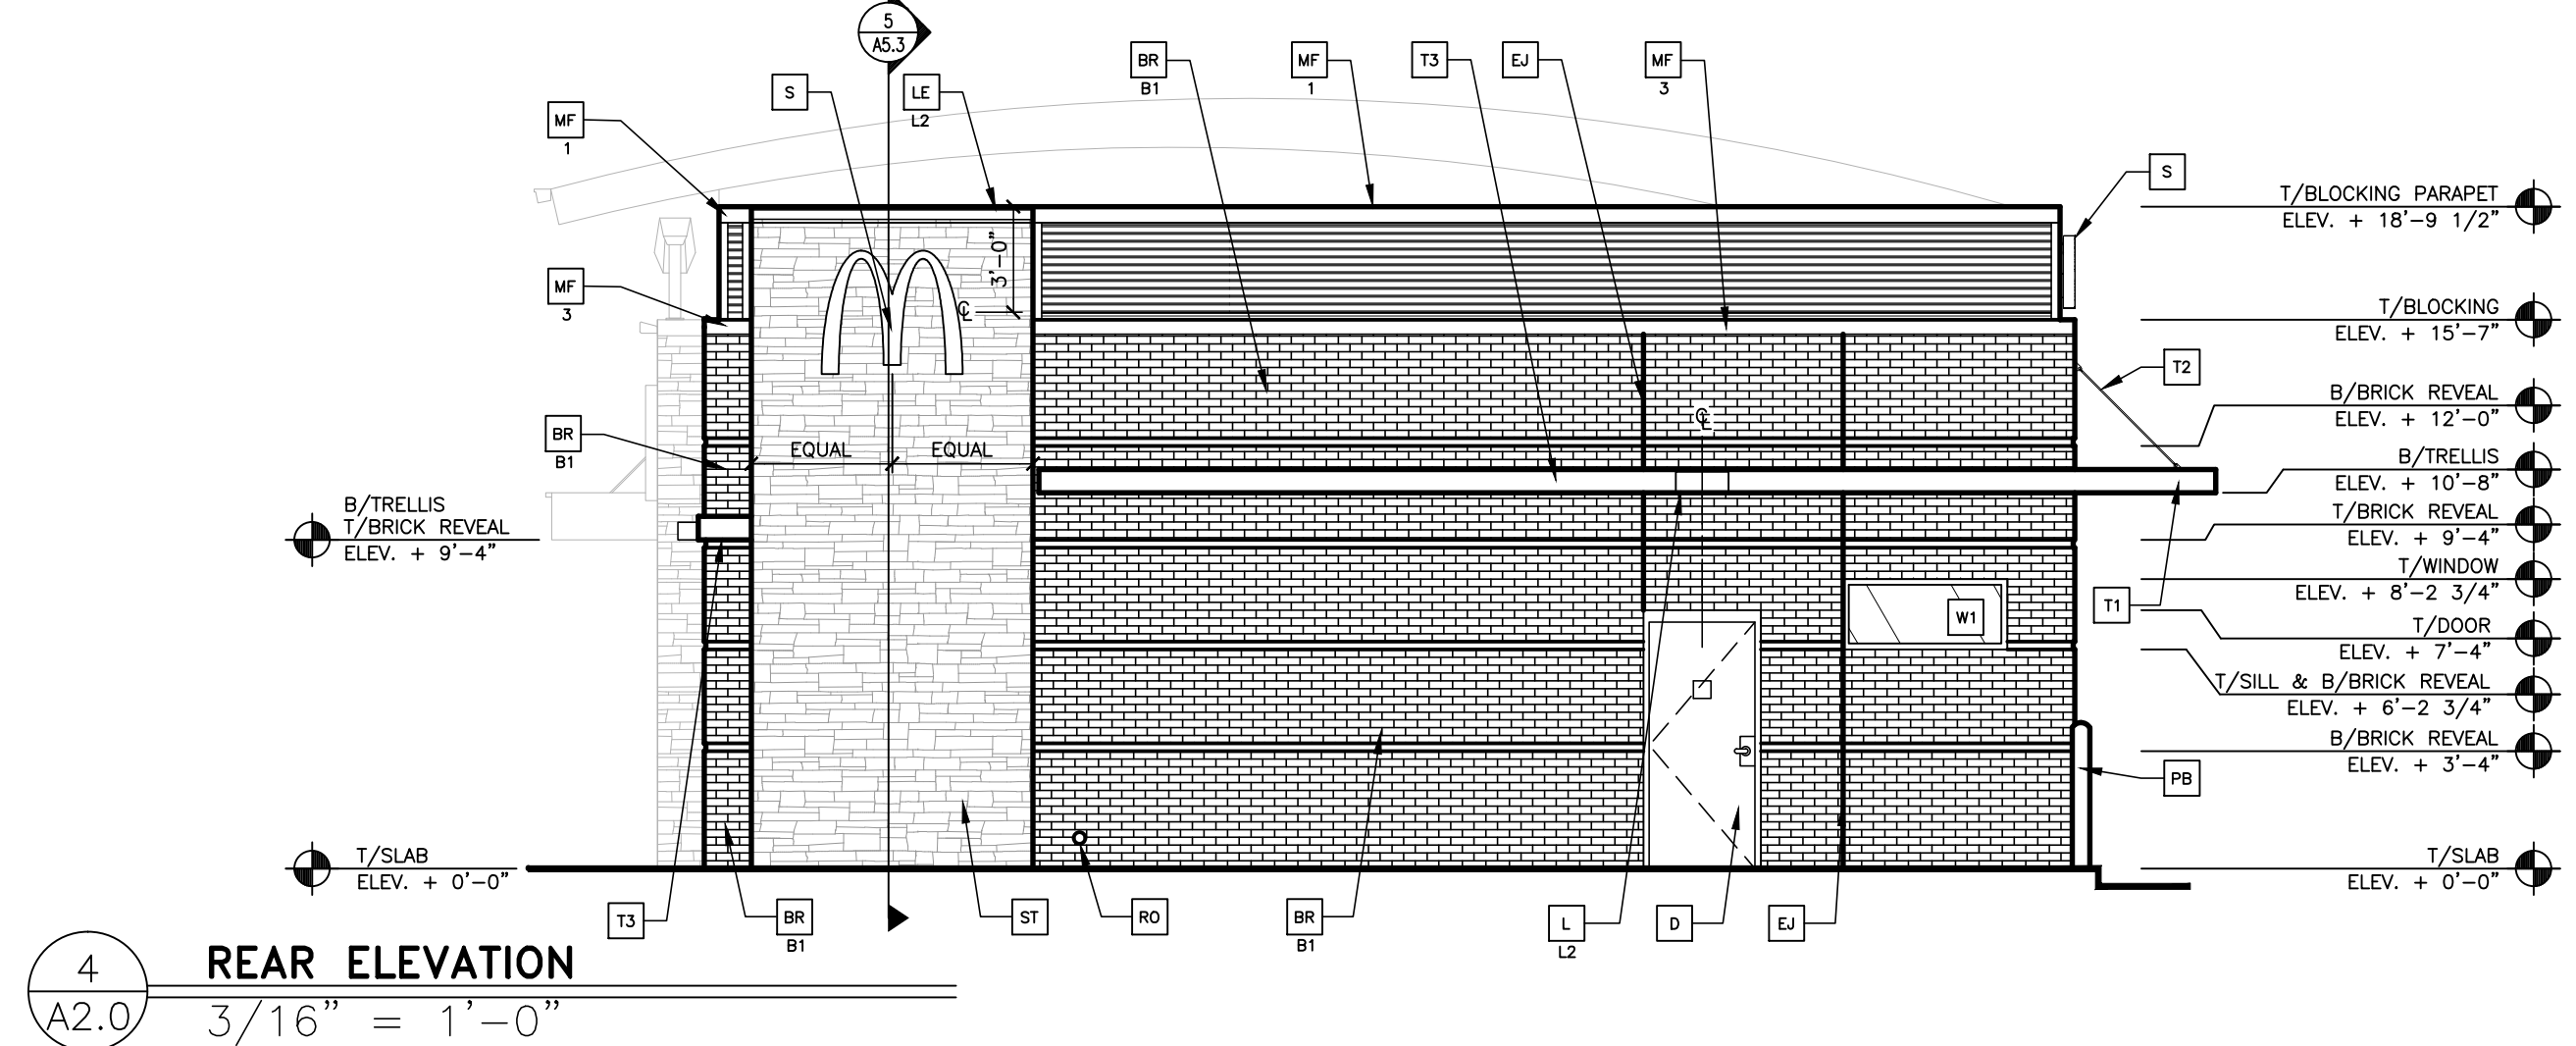
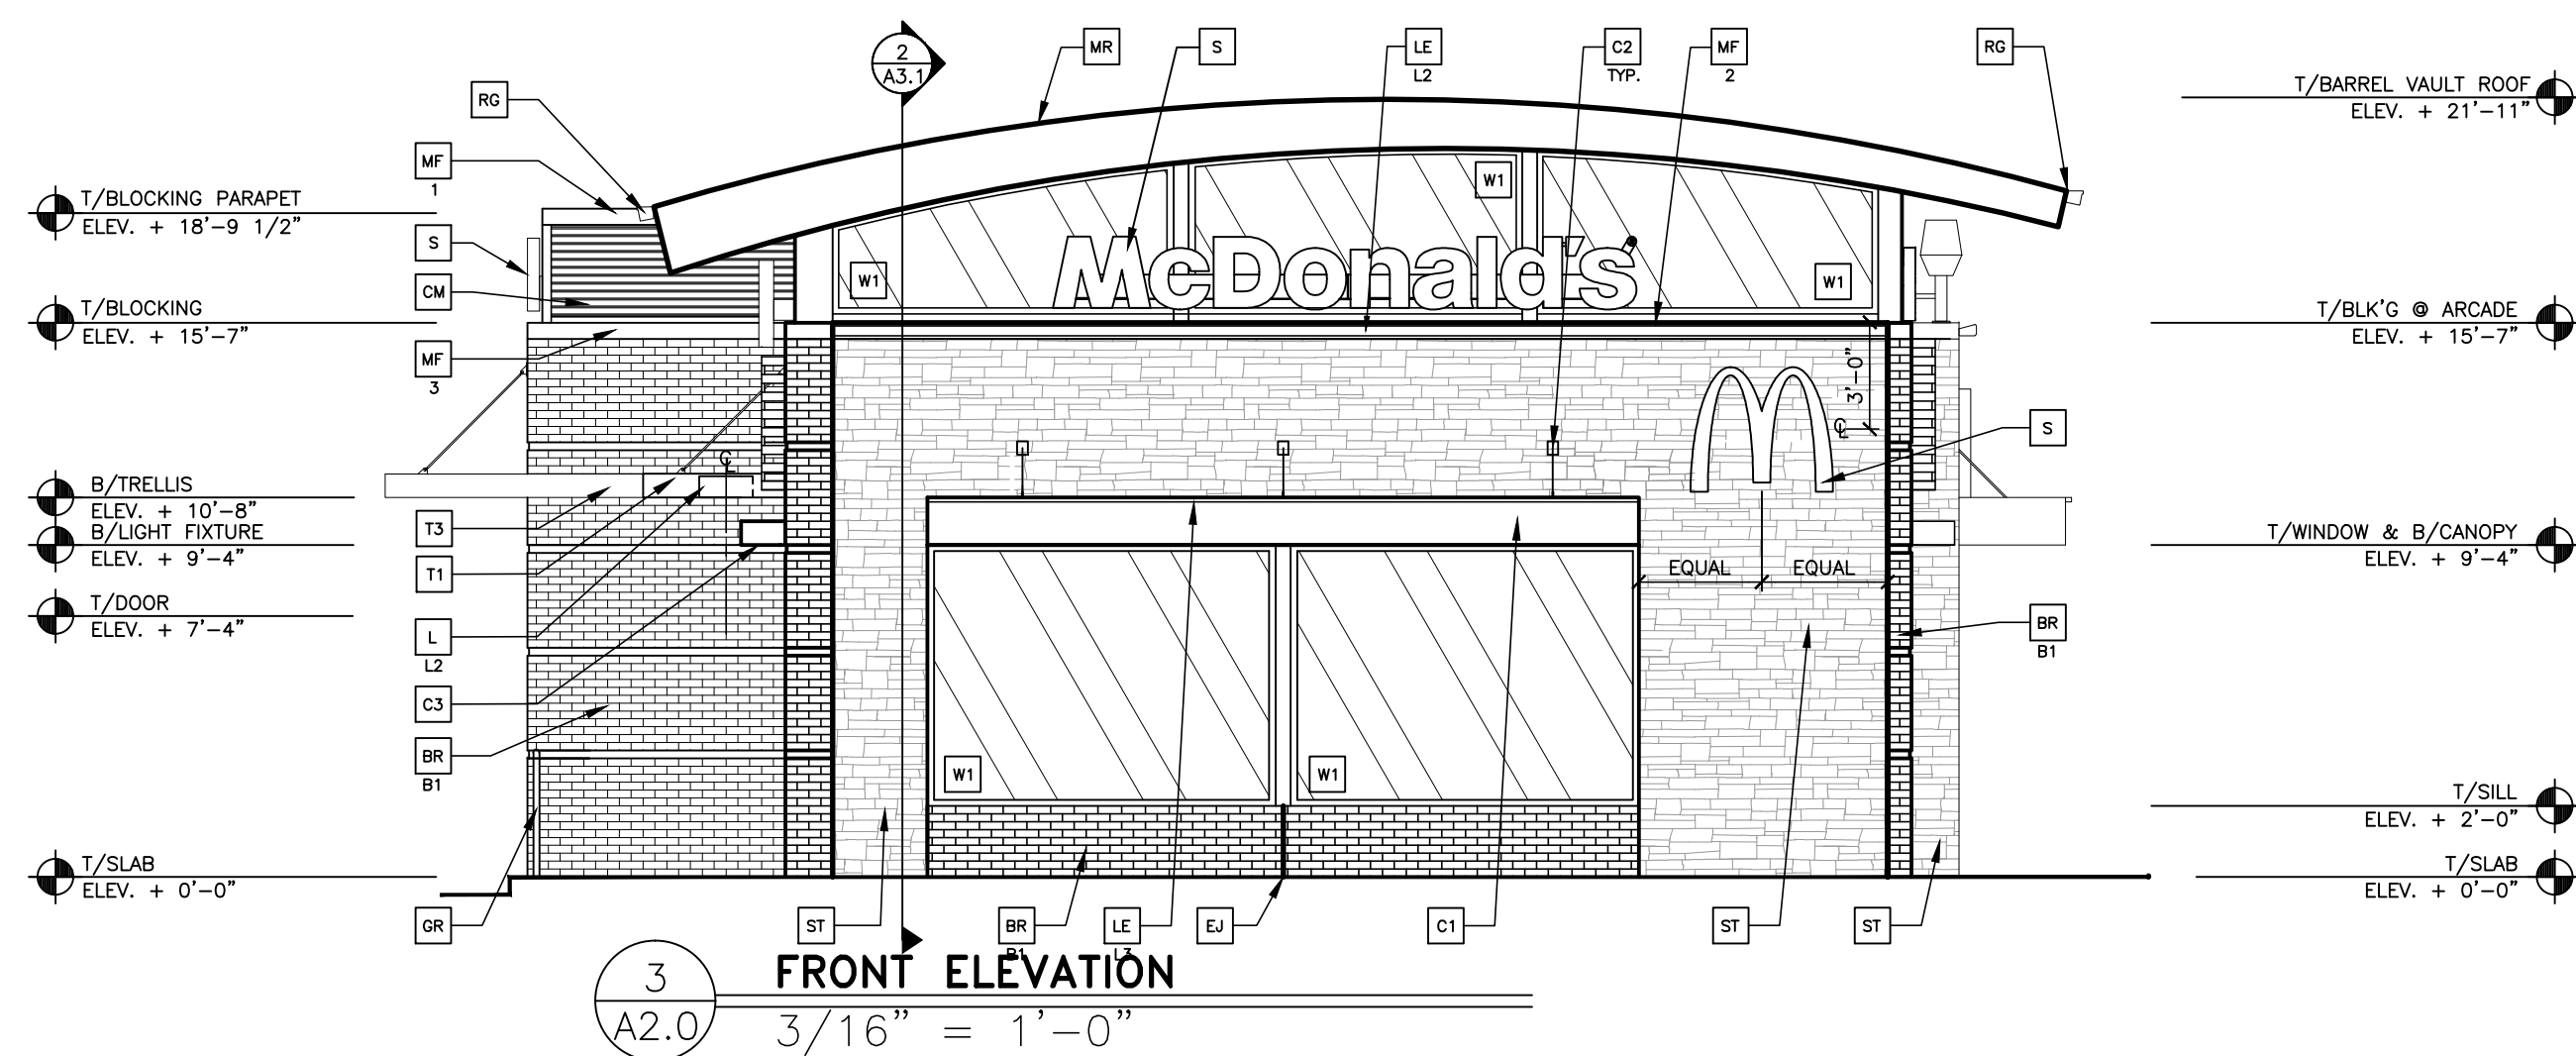


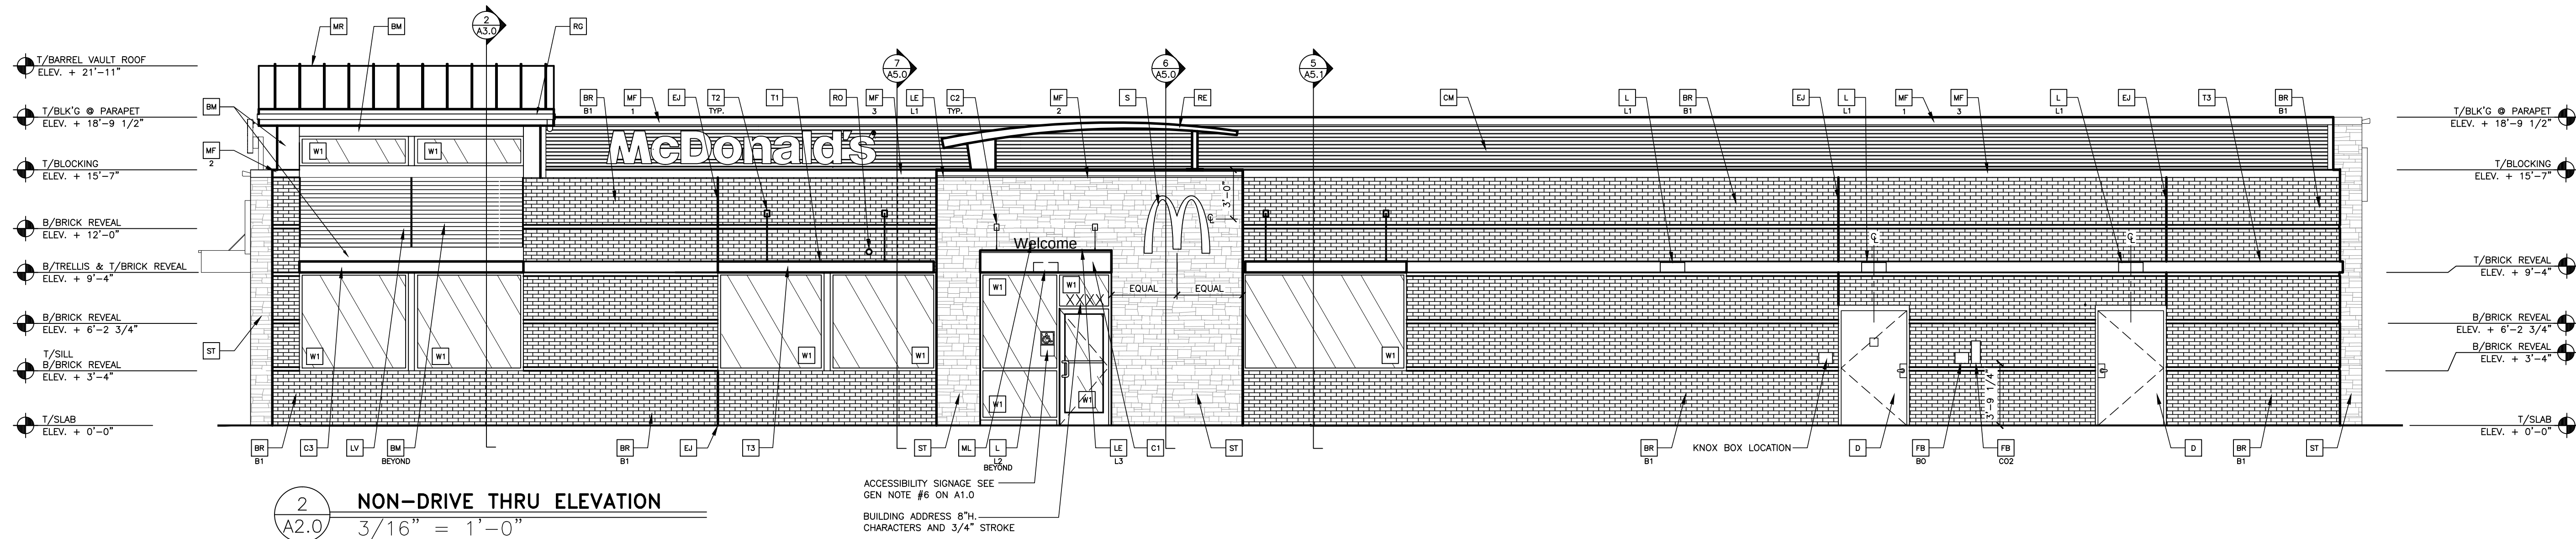

KEY NOTES:

- BM BREAK METAL
COLOR = CITYSCAPE BY METAL-ERA
- BR FACEBRICK
B1—COLOR:
B1 = "SIENNA BLEND VELOUR" BY BELDEN OR EQUAL
B2 = "WHEATFIELD VELOUR" BY BELDEN OR EQUAL
- C1 ALUMINUM CANOPY SYSTEM (COLOR: GOLD)
- C2 ALUMINUM CANOPY TIE-BACK SYSTEM
- C3 ALUMINUM CANOPY SYSTEM
- CJ CONTROL JOINT
X—TYPE: 1 = EIFS
- CM CORRUGATED METAL PANEL — SEE 1B/A5.0
C1—COLOR:
C1 = "CITYSCAPE" BY METAL-ERA
- D HOLLOW METAL DOOR — PAINT TO MATCH COLOR OF SURROUNDING MATERIAL
- ST "MCD PFSW BLEND" LEDGESTONE
—BY BORAL
—MORTAR COLOR TO MATCH
—CONTACT: KEVIN RIEDY, (717) 377-2746
- FB CO2 = BULK CO2 FILL BOX (EQPM SCHEDULE ITEM 49.00)
BO = BULK OIL FILL BOX (EQPM SCHEDULE ITEM 700.18) — CONFIRM USE WITH MCD PROJECT MANAGER
- GR GUARD RAIL — SEE SITE PLAN FOR EXACT LOCATION AND LENGTH
- L LIGHT FIXTURE (WALL SCONCE) — SEE ELECTRICAL
L1—LIGHT:
L1 = UP AND DOWN FIXTURE
L2 = DOWN ONLY FIXTURE
L3 = INTEGRAL CANOPY FIXTURE
L4 = UP ONLY FIXTURE
- LE ACCENT LIGHTING — SEE ELECTRICAL
L1—LED LIGHT:
L1 = UP AND DOWN FIXTURE
L2 = DOWN ONLY FIXTURE
L3 = INTEGRAL CANOPY FIXTURE
L4 = UP ONLY FIXTURE
- LV METAL LOUVER PANEL
- ML METAL LETTERING — BY OTHERS
- MF METAL FASCIA — COLOR TO MATCH CORRUGATED METAL PANEL — SEE 1/A5.0
1—TYPE:
1 = PRE-FAB ANCHOR-TITE FASCIA
2 = PRE-FAB CUSTOM ARCADE FASCIA
3 = PRE-FAB MASONRY CAP FASCIA
- MR METAL ROOF — STANDING SEAM W/ALUMINUM FINISH FASCIA TRIM, COLOR TO BE "YELLOW" — PANTONE COLOR #1090U
- PB PIPE BOLLARD — PAINTED YELLOW
- EJ EXPANSION JOINT, SEE DETAIL 7/A4.1
- PT (RMHC) COIN COLLECTOR UNIT #WPT DT2000 STD CALL 1-888-743-7435 TO ORDER
- RE ROOF CAP ELEMENT BY OTHERS
- RG CONTINUOUS RAIN GUTTERS AT BARREL VAULT ROOF COLOR TO MATCH ROOF
- RO ROOF DRAIN OVERFLOW PIPE PAINT TO MATCH SURROUNDING MATERIAL
- S McDONALD'S SIGNAGE BY OTHERS — UNDER SEPARATE PERMIT.
- T1 ALUMINUM TRELLIS SYSTEM
- T2 TRELLIS TIE-BACK SYSTEM
- T3 ALUMINUM TRELLIS 2" x 8" WALL FASCIA SYSTEM — REFER TO SIM. DETAIL 3 ON SHEET A5.1
- W1 EXTERIOR WINDOW ASSEMBLY — TEMPERED GLASS — SEE ASSEMBLY NOTES
- W2 DRIVE-THRU WINDOW BY READY ACCESS 600 SERIES, 36" SERVICE HEIGHT WITH TRANSOM — MANUAL OPEN; ELECTRONIC RELEASE
- XX SLIDE DIRECTION: RL = RIGHT TO LEFT
LR = LEFT TO RIGHT

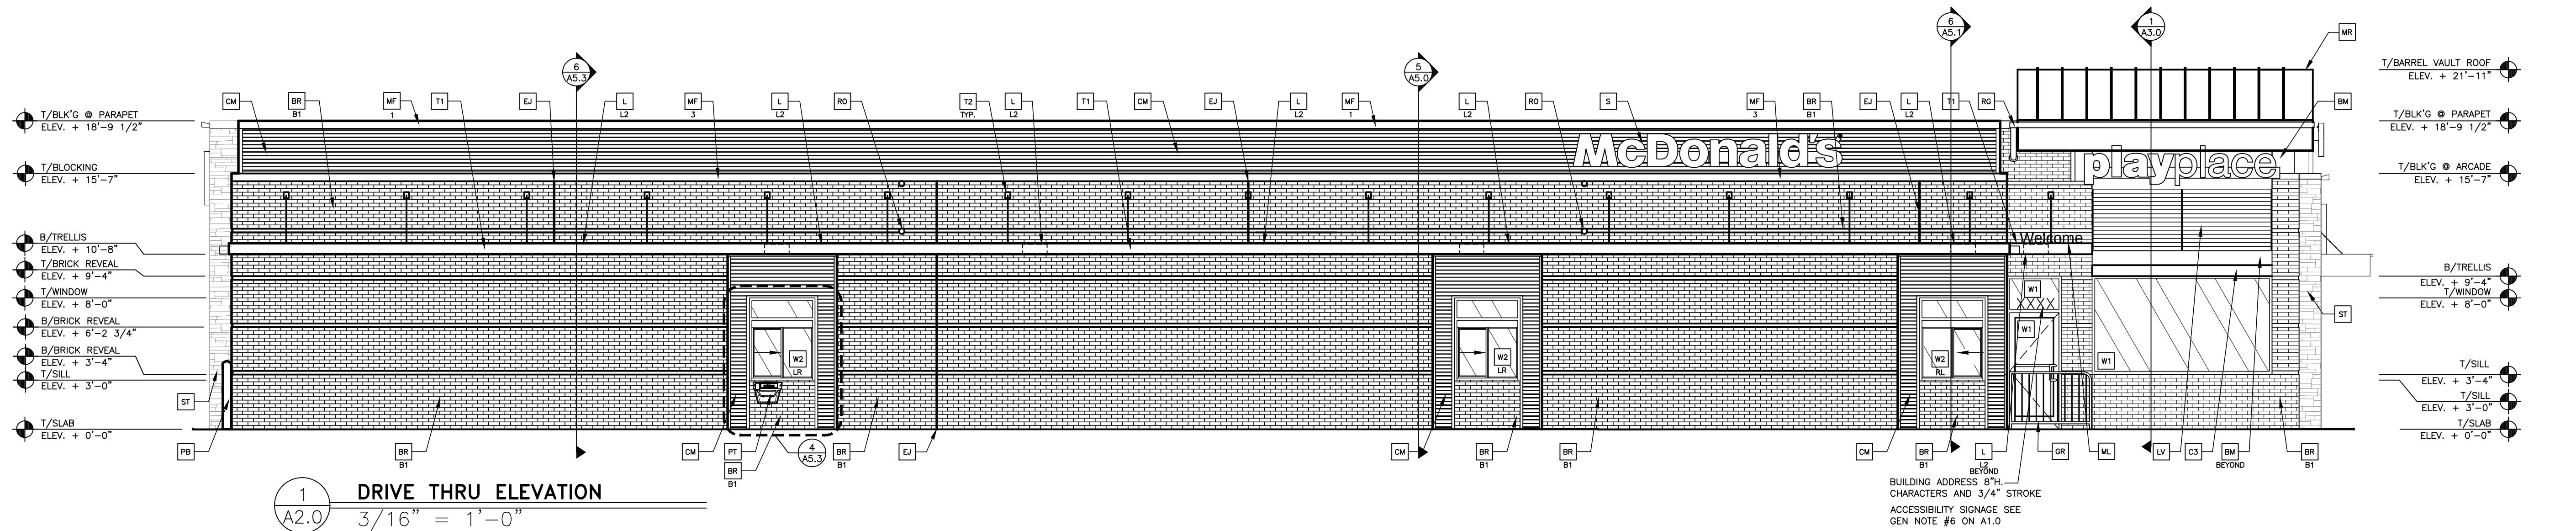

ROGUE ARCHITECTS

513 MAIN STREET, SUITE 300
 FORT WORTH, TEXAS 76102
 817.820.0433 o 817.705.3387 c

McDonald's USA, LLC

These drawings and specifications are the confidential and proprietary property of McDonald's USA, LLC and shall not be copied or reproduced in any form without the prior written consent of McDonald's USA, LLC. Use of these drawings and specifications for any other project is strictly prohibited. The use of these drawings and specifications for any other project is strictly prohibited. The use of these drawings and specifications for any other project is strictly prohibited.

PROJECT NAME	2015 STANDARD BUILDING
DESCRIPTION	WOOD BEARING WALLS WITH 4" BRICK VENEER CLAYED STONE ARCHES
SITE ADDRESS	1001 NORTH TEXAS BLVD DENVER, TX
PROTOTYPE ISSUE DATE	2015
REVIEWED	JAW
FIRST ISSUE DATE	02/13/17

A2.0
 ELEVATIONS

