



MINGO ROAD ELEVATION

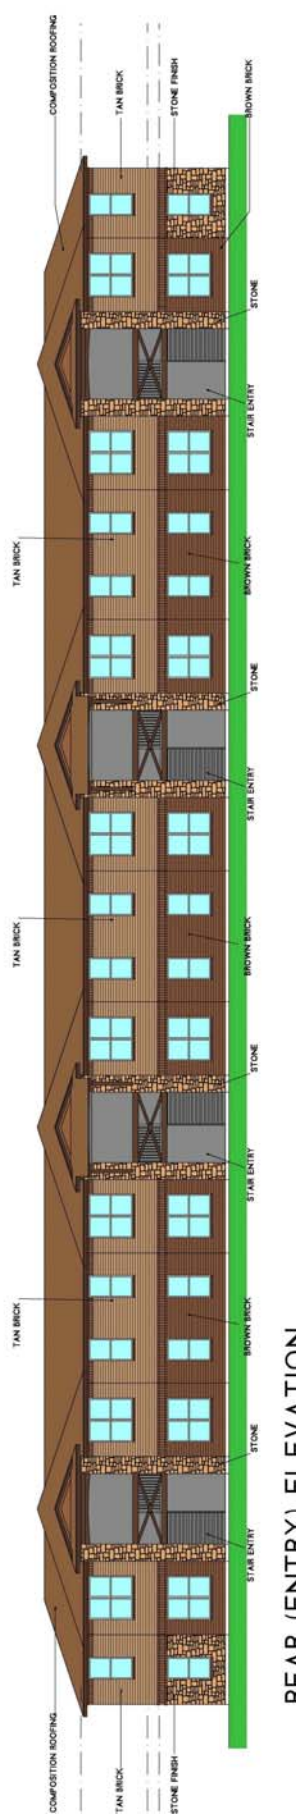

REAR (ENTRY) ELEVATION

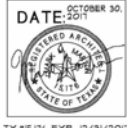

DATE: OCTOBER 30, 2017
EXPIRATION: 12/31/2020

PROPOSED ELEVATIONS FOR:
MINGO ROAD APARTMENTS
1599 MINGO ROAD
DENTON, TEXAS

BATES
ARCHITECTS
MARK M. MARTIN, ARCHITECT
MICHAEL A. BATES, ARCHITECT
521 S. LOOP 288, #165
DENTON, TEXAS 76205
(940) 565-0260
(940) 381-4881



GENERAL NOTES:
1. AULET BALCONIES TO BE PROVIDED ON BUILDING FACING MINGO ROAD ONLY.