


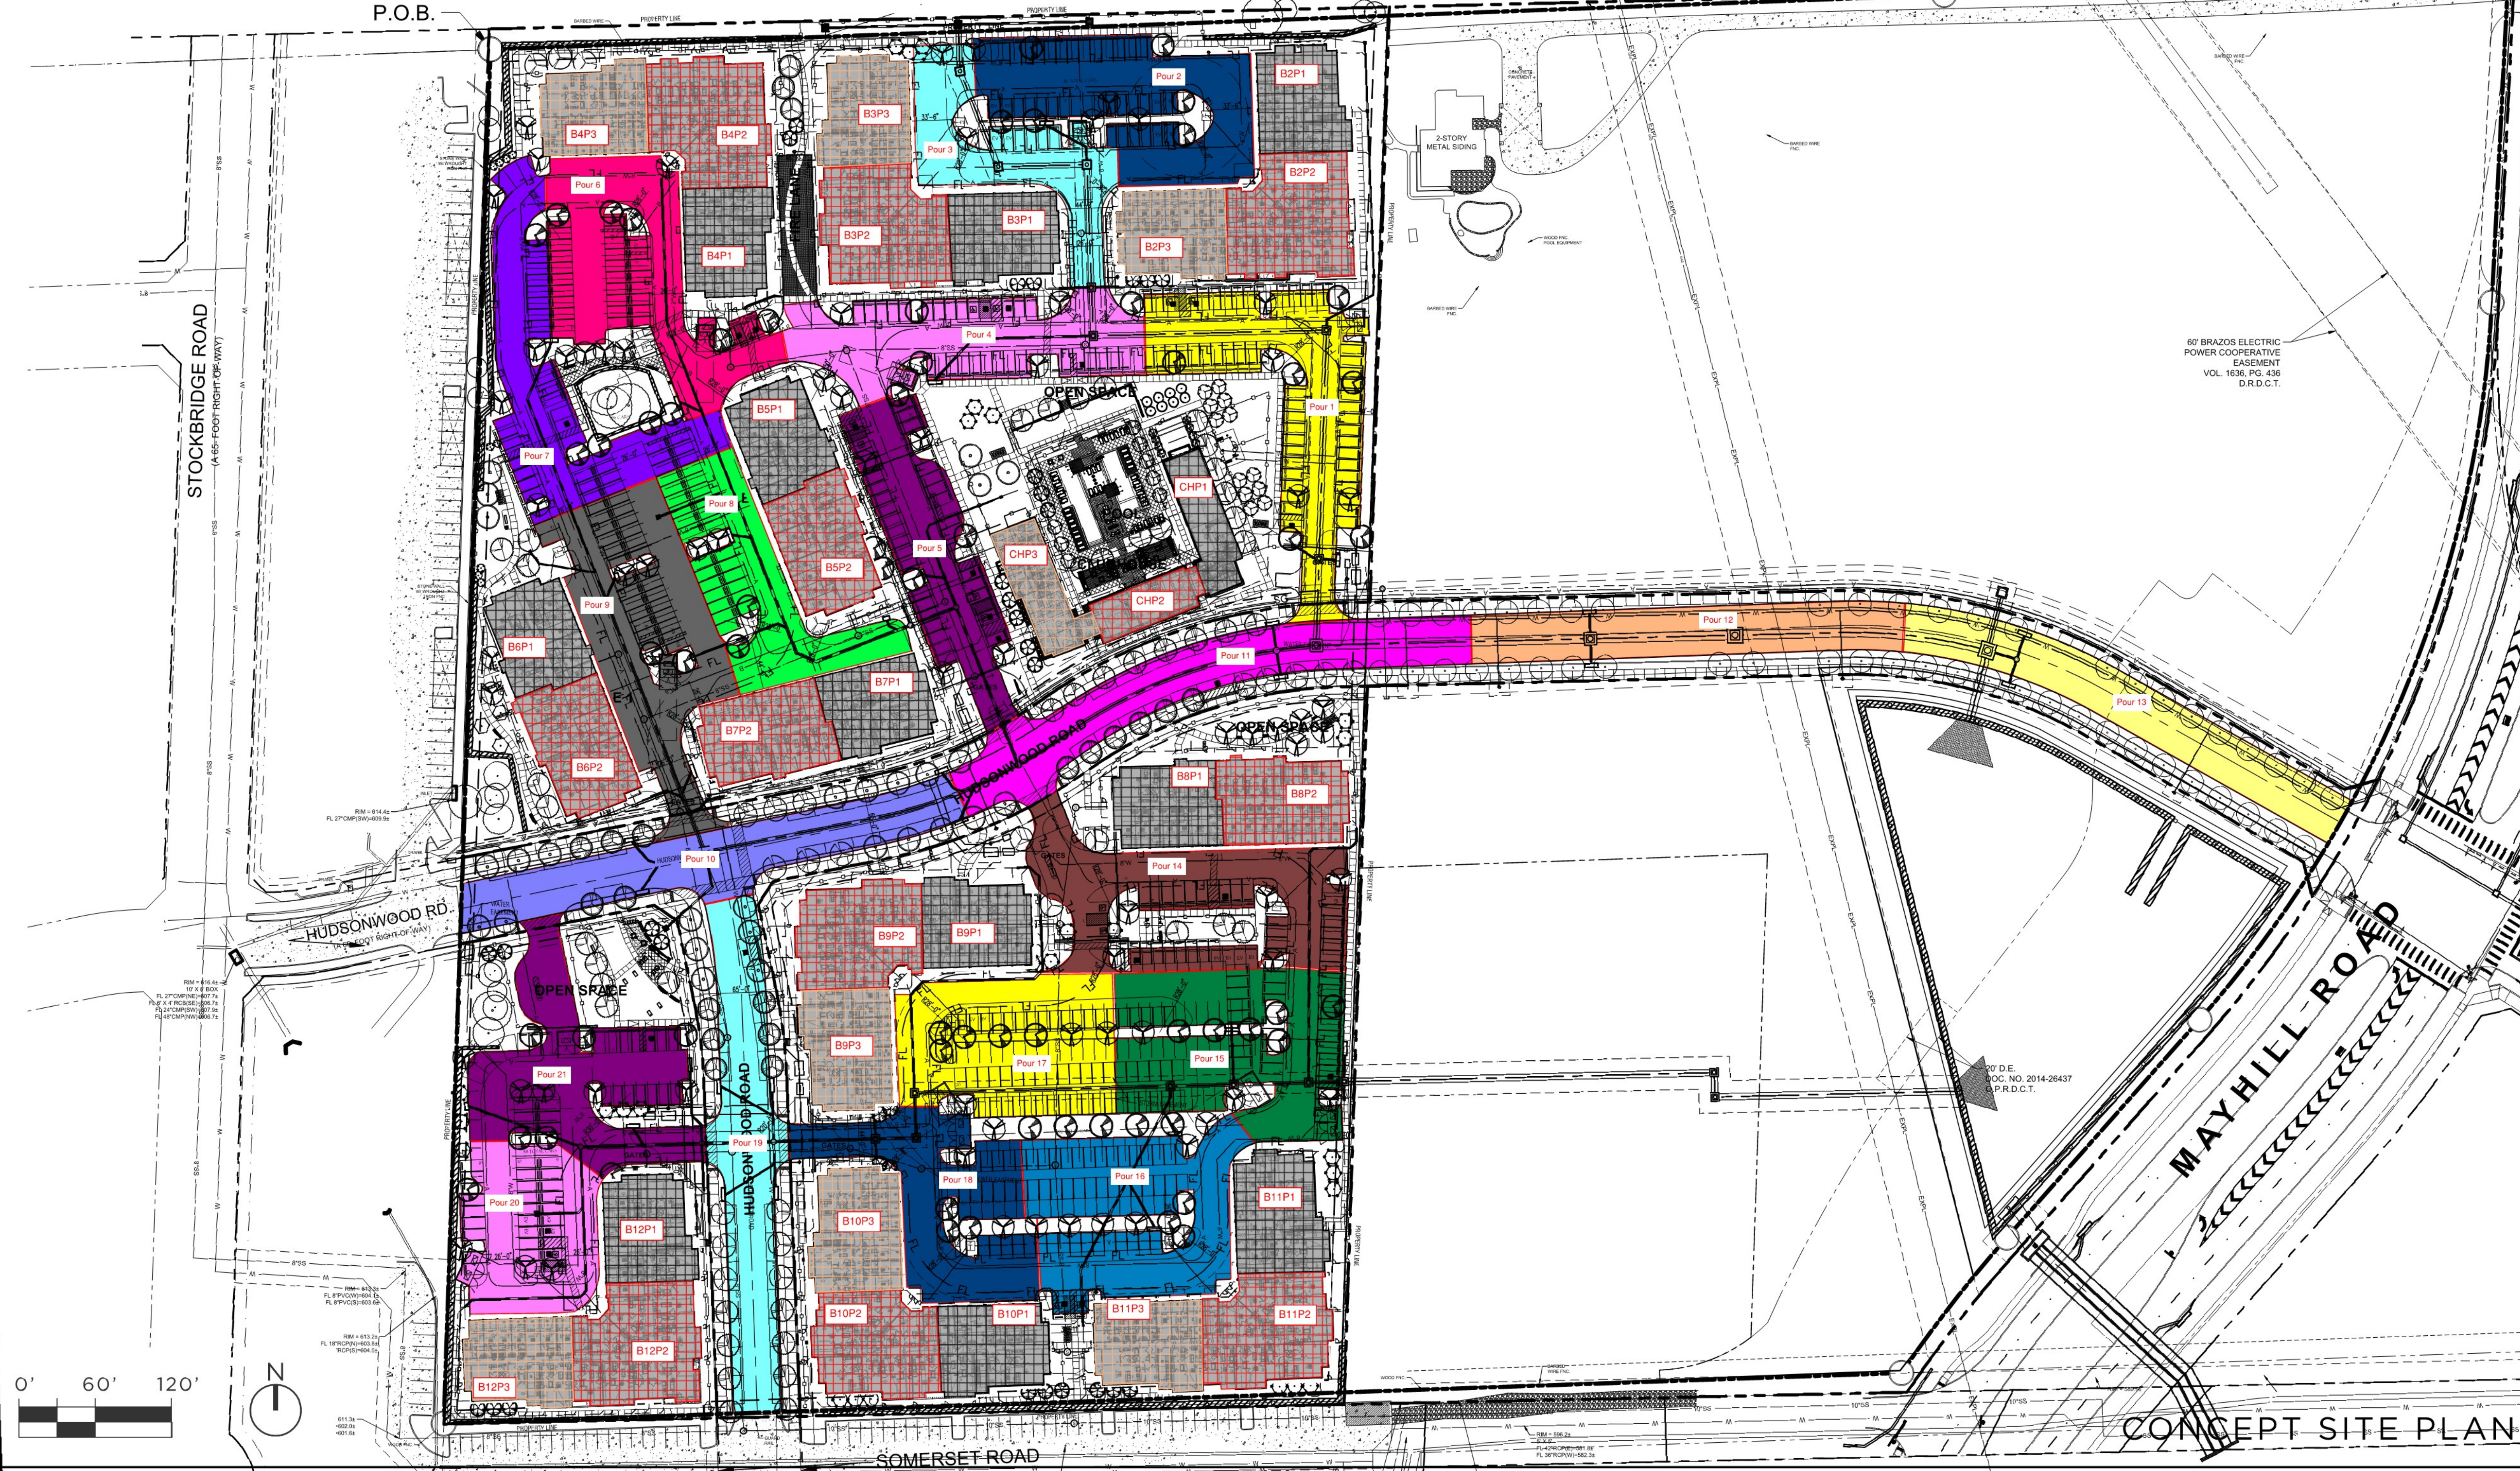

60' BRAZOS ELECTRIC
POWER COOPERATIVE
EASEMENT
VOL. 1636, PG. 436
D.R.D.C.T.

20' D.E.
DOC. NO. 2014-26437
P.R.D.C.T.

JEFFERSON AT MAYHILL APARTMENTS

DENTON, TEXAS

CONCEPT SITE PLAN

