
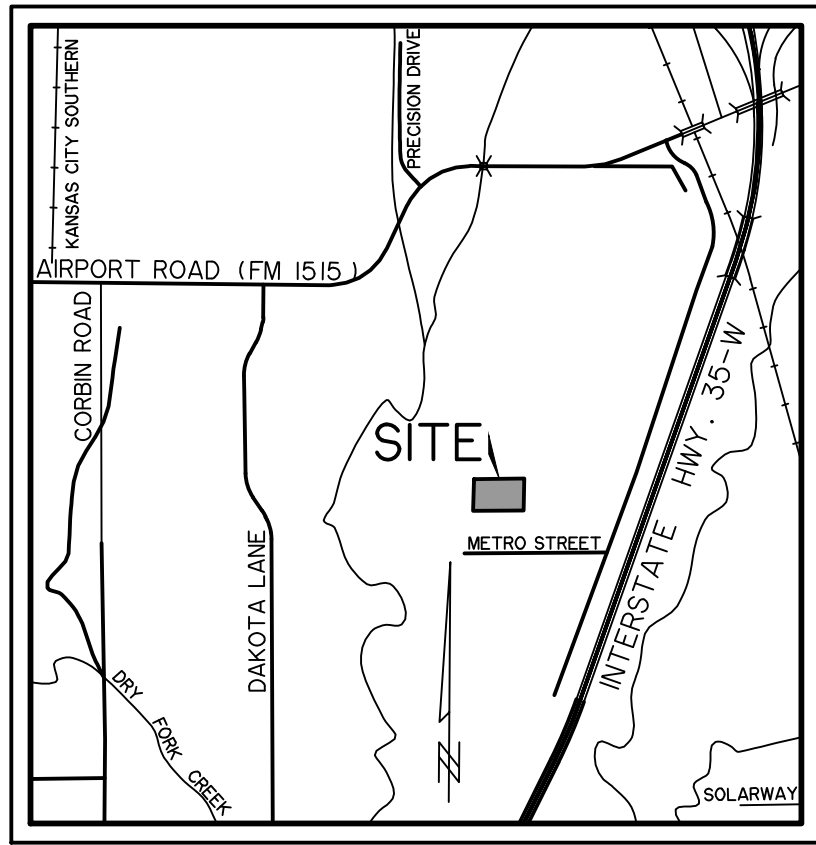


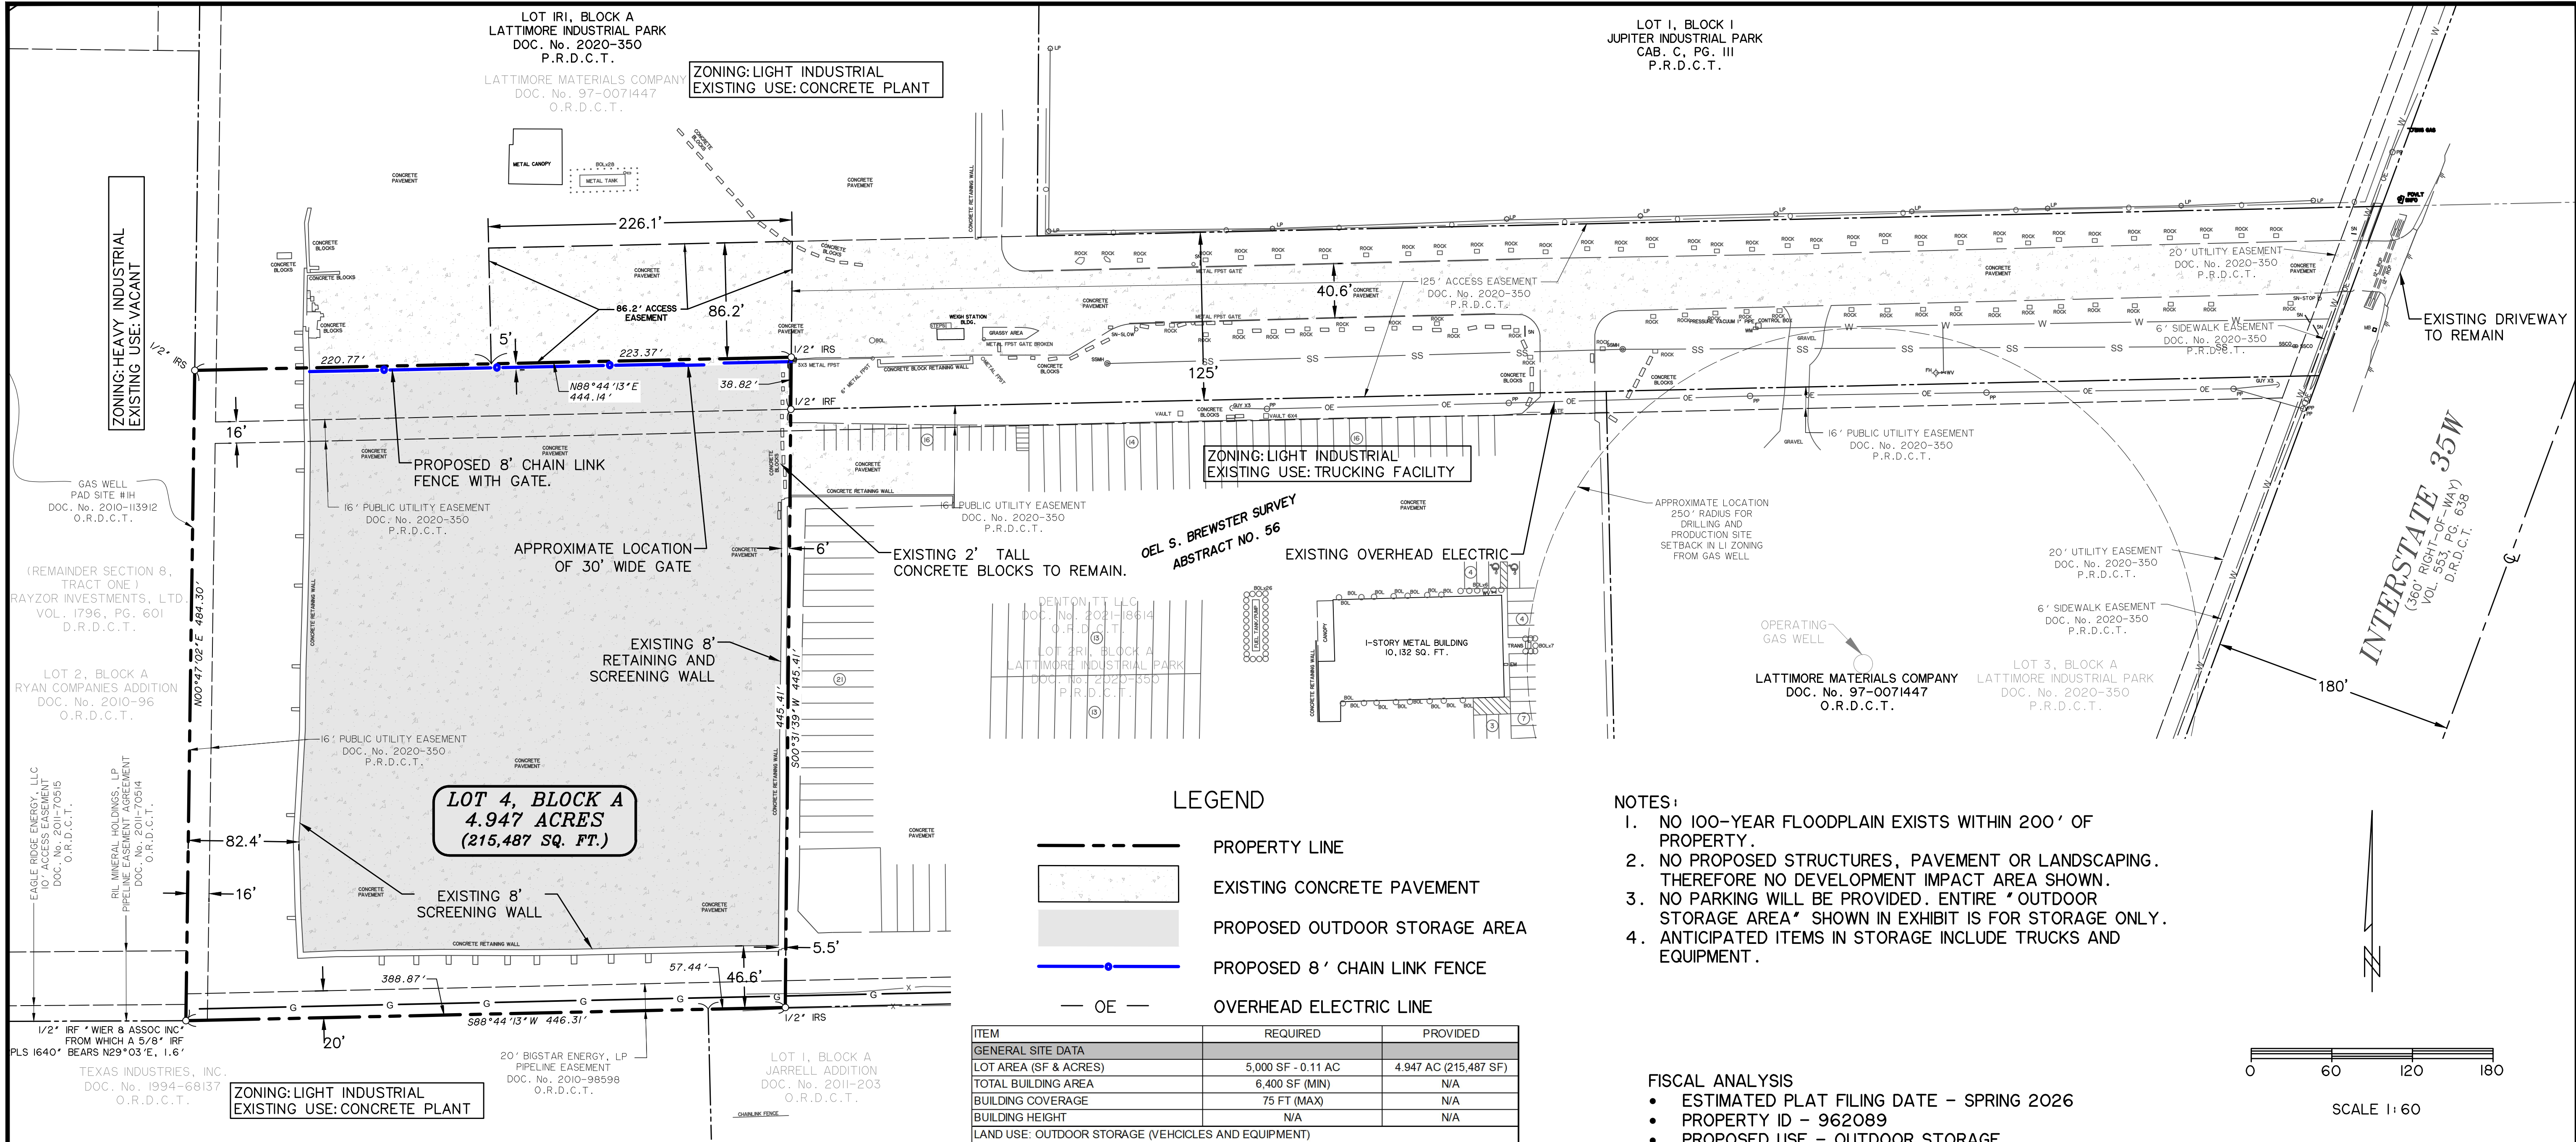

VICINITY MAP
NOT TO SCALE

OWNER
LATTIMORE MATERIALS, CORP.
15900 DOLLEY ROAD
ADDISON TEXAS
CONTACT: MARK MILLER
PH: (702) 1358-7280
EMAIL: MARK.MILLER@AMRIZE.COM

ENGINEER
WIER & ASSOCIATES, INC.
2201 LAMAR BLVD., STE 200E
ARLINGTON, TEXAS 76006
CONTACT: BRETT BACHMANN, P.E.
PH: (817) 467-7700
FAX: (817) 467-7713
BRETTB@WIERASSOCIATES.COM

PREPARED BY:
WIER & ASSOCIATES, INC.
ENGINEERS SURVEYORS LAND PLANNERS
2201 E. LAMAR BLVD., SUITE 200E ARLINGTON, TEXAS 76006
5161 HEADQUARTERS DR., SUITE 100 PLANO, TEXAS 75024
Texas Firm Registration No. F-2776 www.WierAssociates.com (817) 467-7700
Texas Board of Professional Land Surveying Registration No. 10033900