






4 WEST
A 3.0 3/32" = 1'-0"

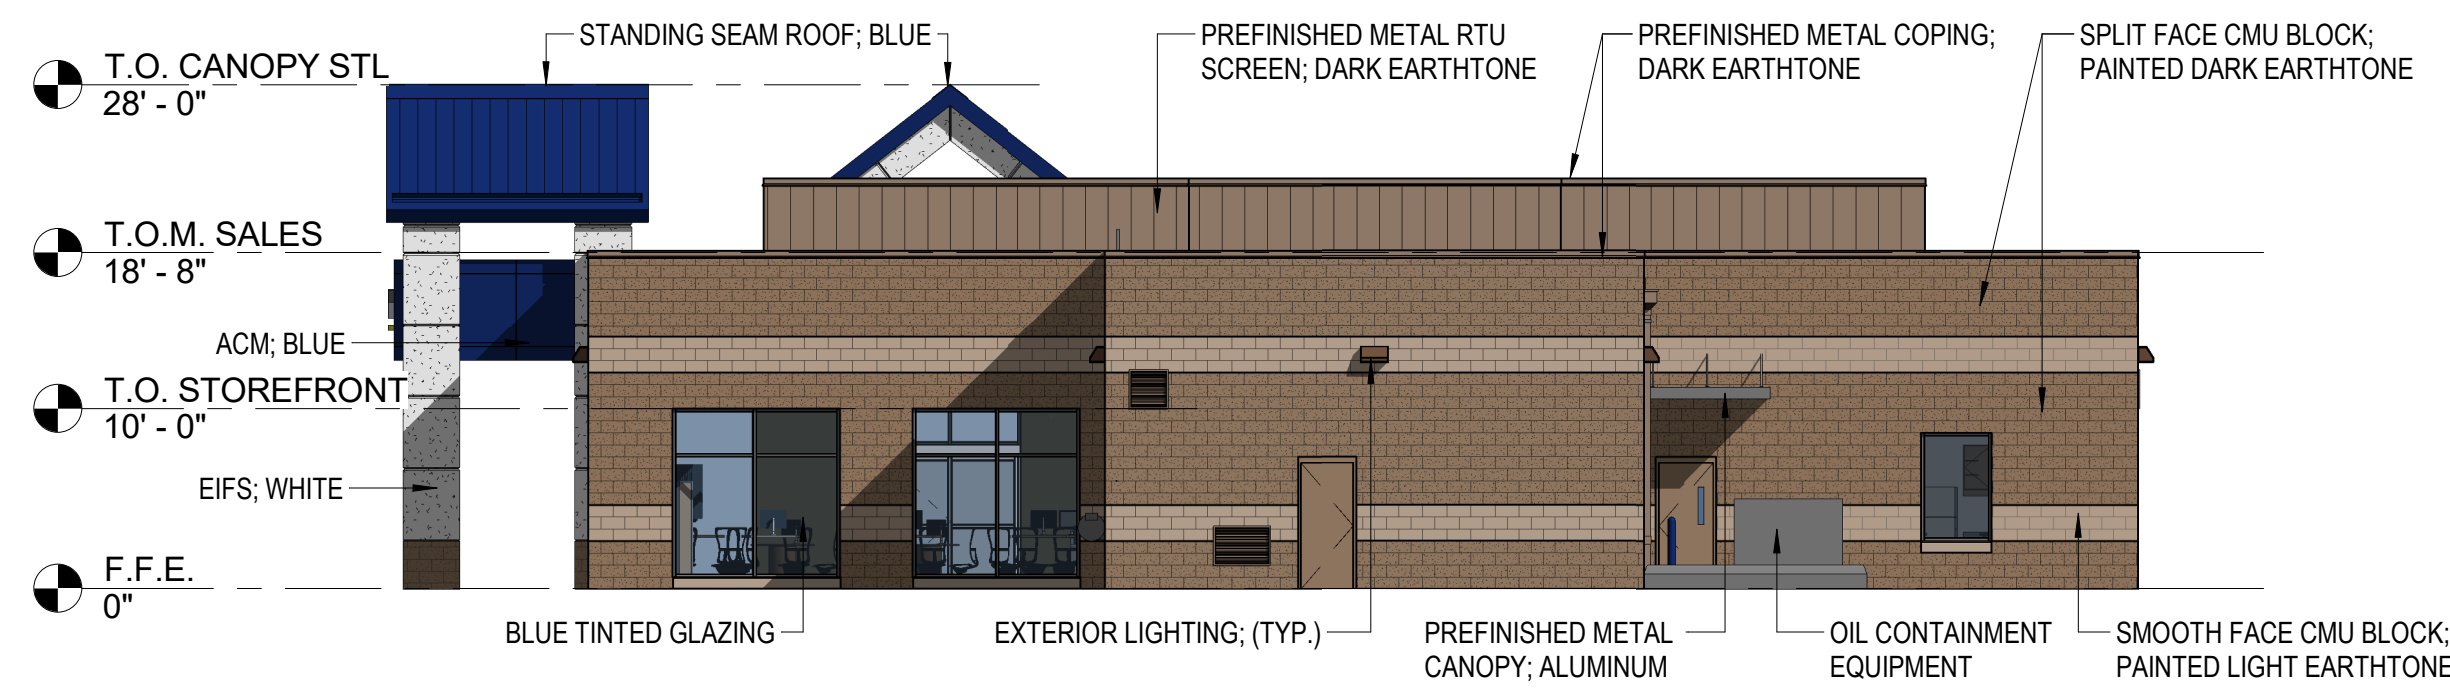

2 NORTH
A 3.0 3/32" = 1'-0"

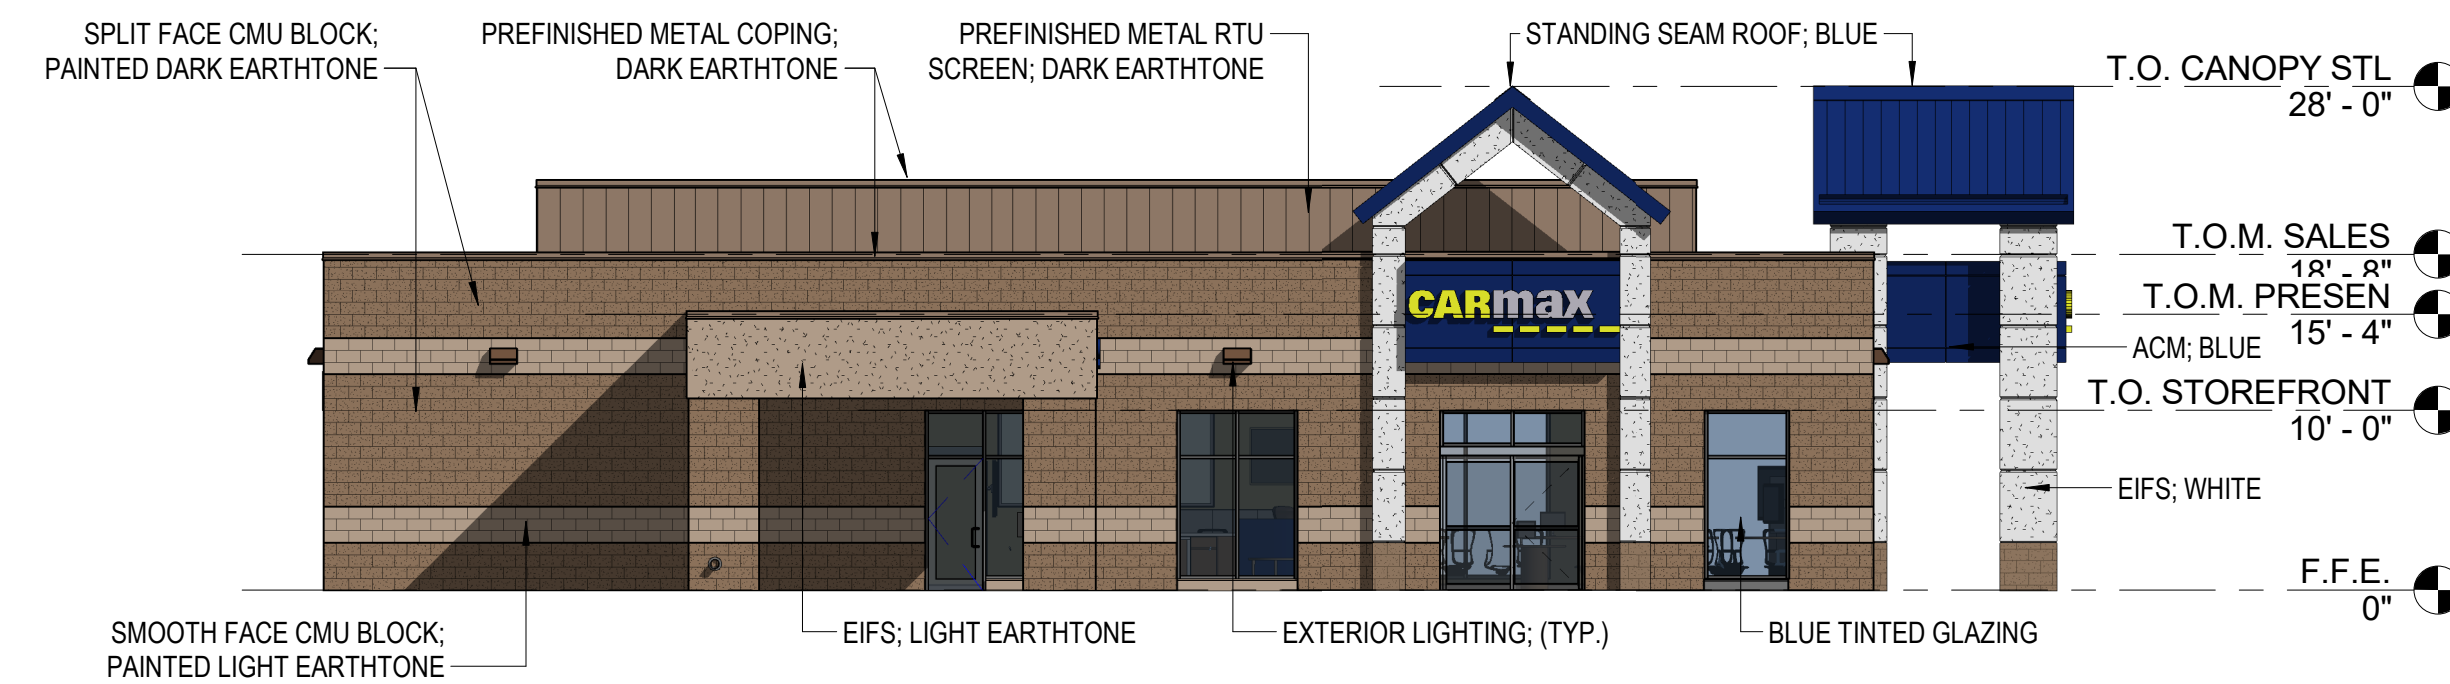

1 EAST
A 3.0 3/32" = 1'-0"

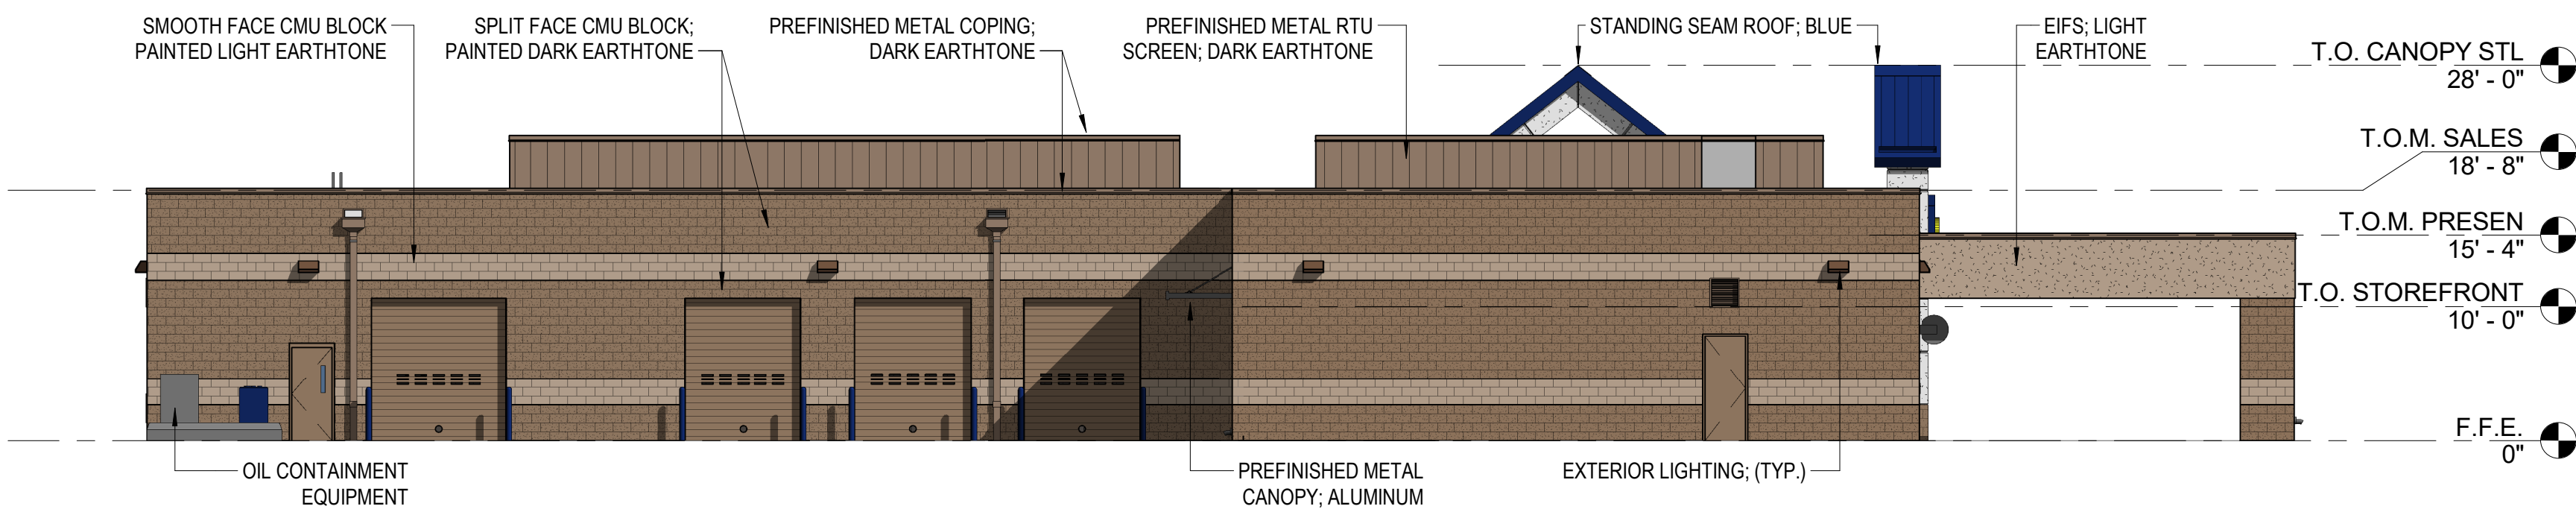

3 SOUTH
A 3.0 3/32" = 1'-0"

