
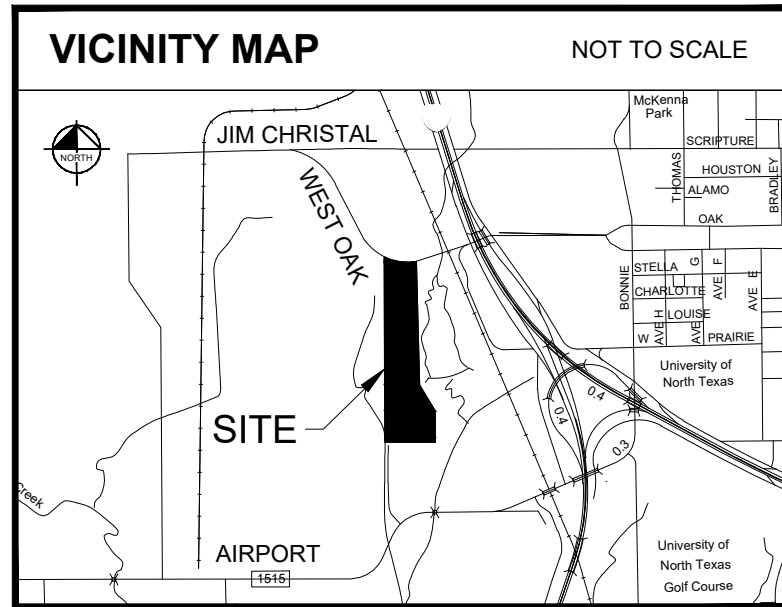
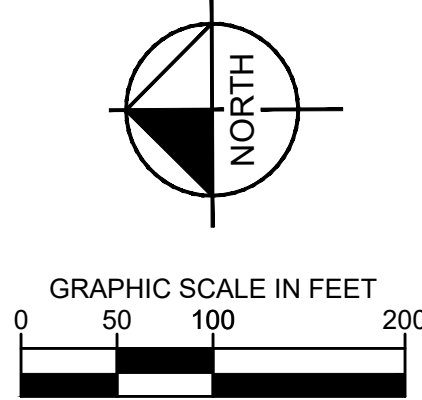
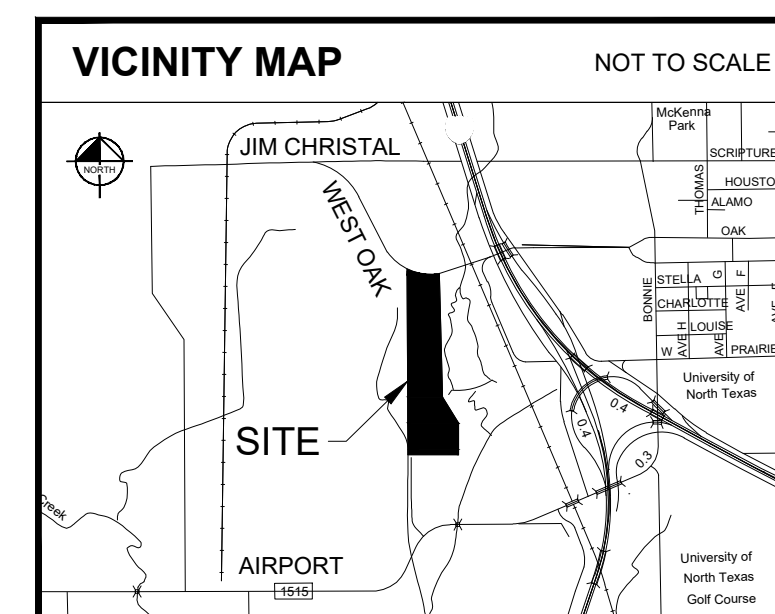


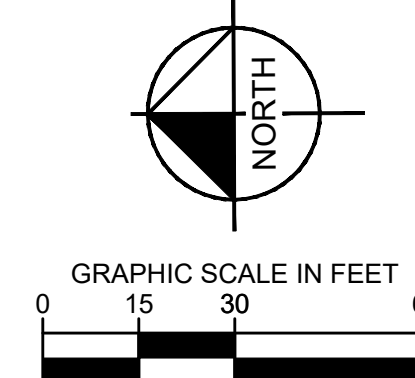

SHEET NUMBER L1.0		CONCEPTUAL OVERALL LANDSCAPE PLAN		RETREAT AT DENTON PREPARED FOR LANDMARK PROPERTIES		KHA PROJECT 64513900		DATE 09/01/2017		SCALE AS SHOWN		DESIGNED BY SEM		DRAWN BY SEM		CHECKED BY KMM		TEXAS		DENTON	
						</															

[illegible]

Kimley»»Horn

2750 MERIT DRIVE, SUITE 1000, DALLAS, TX 75251
PHONE: 972-770-1300 FAX: 972-239-3820
WWW.KIMLEY-HORN.COM TX F-928
© 2017 KIMLEY-HORN AND ASSOCIATES, INC.

PRELIMINARY

FOR REVIEW ONLY
Not for construction or permit purposes.

Kimley»Horn


R.L.A. JOHN A. FIELDER
L.A. No. 2344 Date OCT. 2017


KHA PROJECT 64513900
DATE 09/01/2017
SCALE AS SHOWN
DESIGNED BY SEM
DRAWN BY SEM
CHECKED BY KMM

RETREAT AT DENTON
PREPARED FOR
LANDMARK PROPERTIES

CONCEPTUAL LANDSCAPE PLAN ENLARGEMENT B


SHEET NUMBER
L1.2

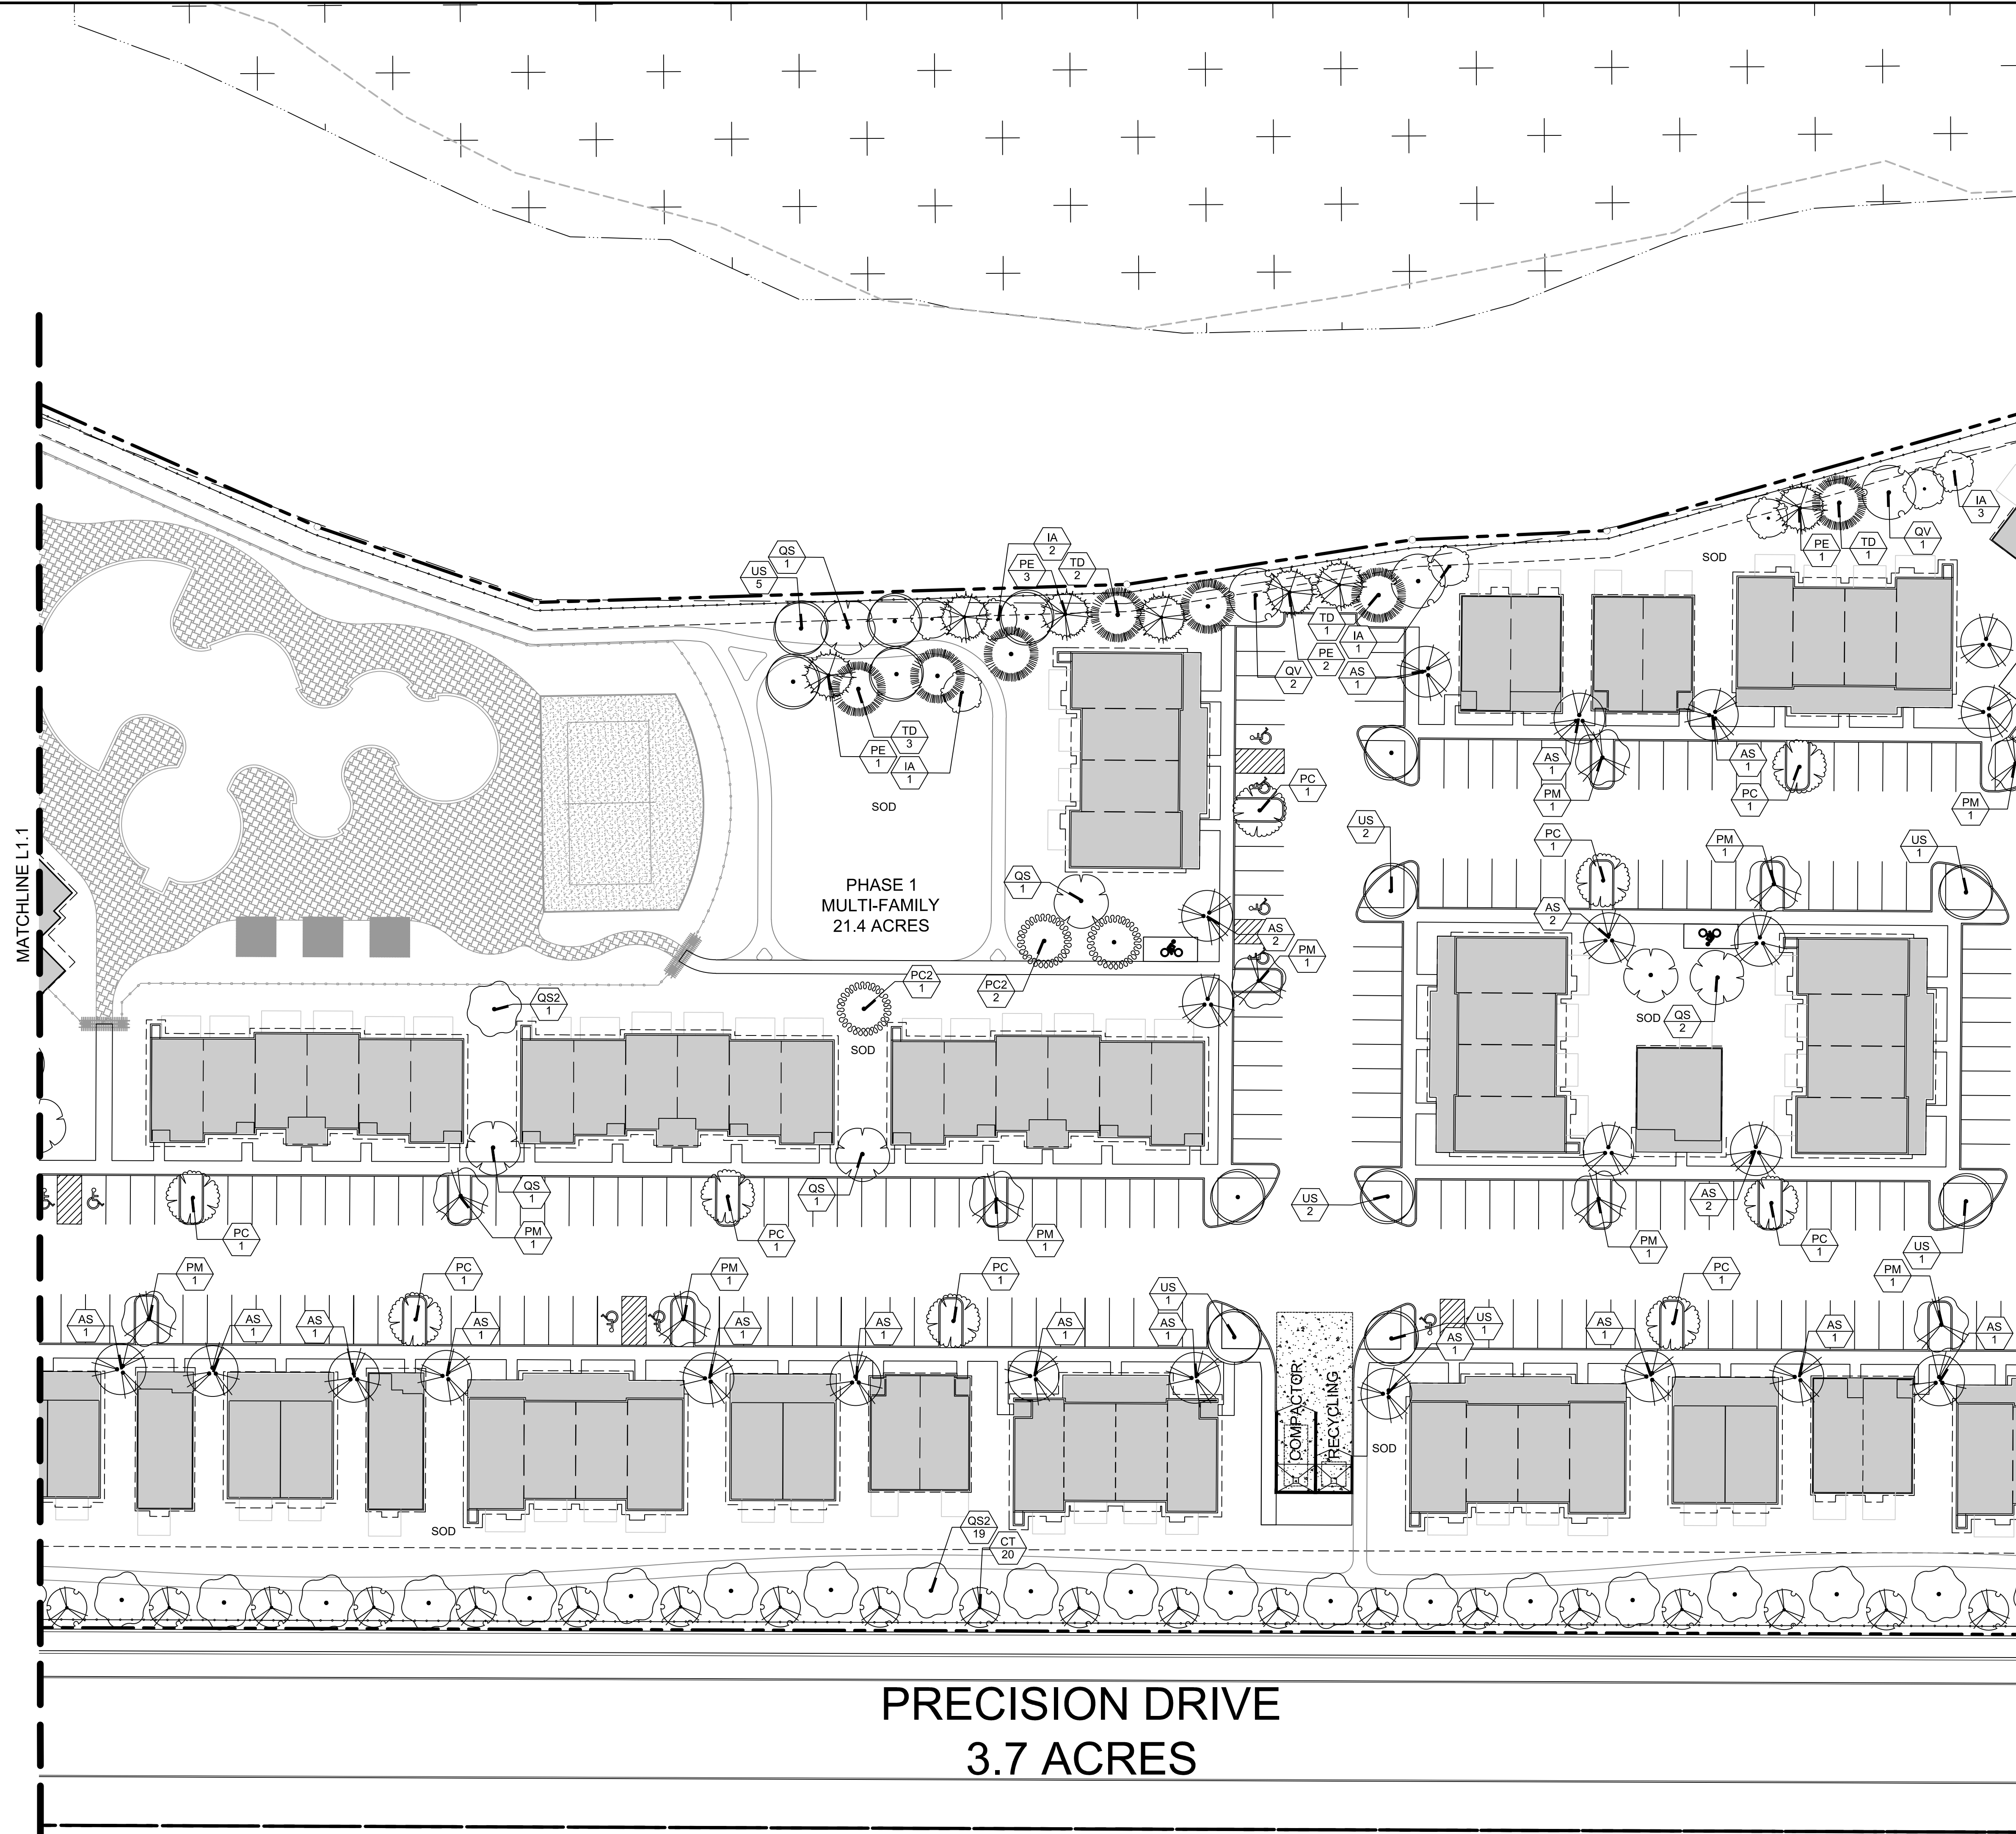

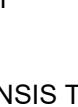PLANT LEGEND			
TREES	CODE	BOTANICAL NAME	COMMON NAME
	AS	ACER BARBATUM	CADDO MAPLE
	CT	CERCIS CANADENSIS TEXENSIS	TEXAS REDBUD
	IA	ILEX OPACA	SAVANNAH HOLLY
	PC	PYRUS CALLERYANA	ARISTOCRAT PEAR
	PC2	PISTACIA CHINENSIS	CHINESE PISTACHE
	PE	PINUS ELДАРICA	AFGHAN PINE
	PM	PRUNUS MEXICANA	MEXICAN PLUM
	QS	QUERCUS STELLATA	POST OAK
	QS2	QUERCUS SHUMARDII	SHUMARD RED OAK
	QV	QUERCUS VIRGINIANA	SOUTHERN LIVE OAK
	TD	TAXODIUM DISTICHUM	BALD CYPRESS
	US	ULMUS PARVIFOLIA 'SEMPERVIRENS'	LACEBARK ELM
SHRUBS	CODE	BOTANICAL NAME	COMMON NAME
	IB2	ILEX CORNUTA 'BURFORDII NANA'	DWARF BURFORD HOLLY
GROUND COVERS	CODE	BOTANICAL NAME	COMMON NAME
	OJ	OPHIPOGON JAPONICUS	MONDO GRASS
	SEA	SEASONAL COLOR	SEASONAL COLOR

FULL PLANT SCHEDULE ON SHEET L2.0



	xds2dx36	xrnyg-64513900	xatx_Concept Plan -1	xSurv-64513900	xPave-Precision	xSurvey-NTS-Offline	xAch_Concept Plan - FUTURE PHASES	xLsgp
MAGES	10/27/2017 9:31 AM							
DOORFES								
LAST SAVED	10/27/2017 9:31 AM							
CHECKED BY	UTECH, KATHERINE	10/27/2017 9:31 AM						
DATE	10/27/2017							
DWG NAME	UTCPD-LAPD Support_Collateral04513900_Release at Clinton Dwg Sheet							
USER	-SET-							





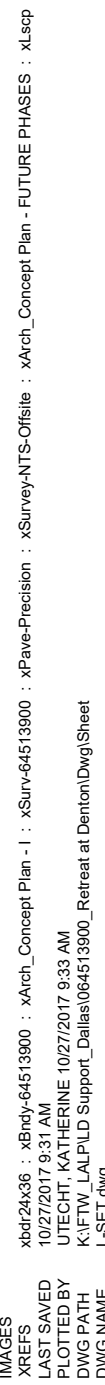


This document, together with the concepts and designs described herein, as an instrument of service, is intended only for the specific purpose and effect for which it was created. Reuse of and improper reliance on this document without written authorization and adaptation by Kiewit-Horn and Associates, Inc. shall be without liability to Kiewit-Horn and Associates, Inc.

MATCHLINE L1.2

PRECISION DRIVE
3.7 ACRES

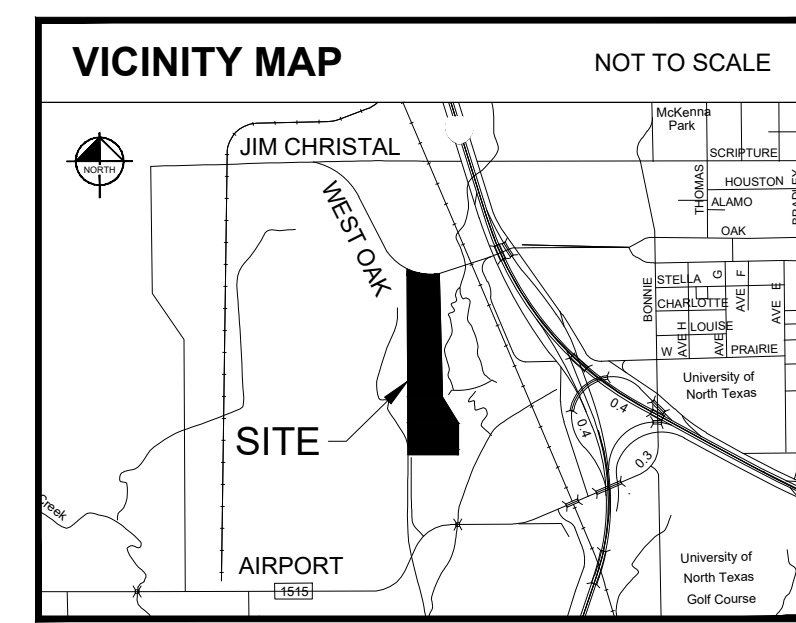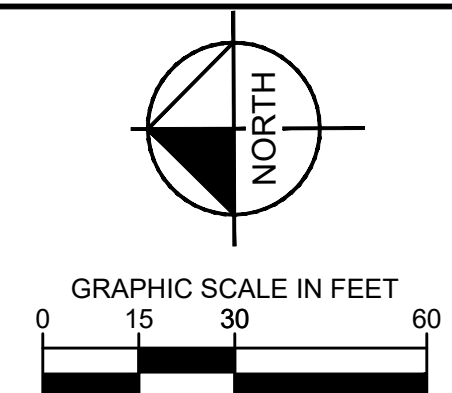

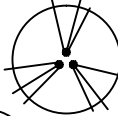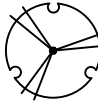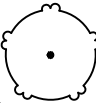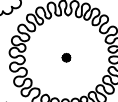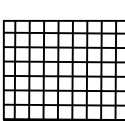
PLANT LEGEND			
TREES	CODE	BOTANICAL NAME	COMMON NAME
	AS	ACER BARBATUM	CADDO MAPLE
	CT	CERCIS CANADENSIS TEXENSIS	TEXAS REDBUD
	IA	ILEX OPACA	SAVANNAH HOLLY
	PC	PYRUS CALLERYANA	ARISTOCRAT PEAR
	PC2	PISTACIA CHINENSIS	CHINESE PISTACHE
	PE	PINUS ELДАРICA	AFGHAN PINE
	PM	PRUNUS MEXICANA	MEXICAN PLUM
	QS	QUERCUS STELLATA	POST OAK
	QS2	QUERCUS SHUMARDII	SHUMARD RED OAK
	QV	QUERCUS VIRGINIANA	SOUTHERN LIVE OAK
	TD	TAXODIUM DISTICHUM	BALD CYPRESS
	US	ULMUS PARVIFOLIA 'SEMPERVIRENS'	LACEBARK ELM
SHRUBS	CODE	BOTANICAL NAME	COMMON NAME
	IB2	ILEX CORNUTA 'BURFORDII NANA'	DWARF BURFORD HOLLY
GROUND COVERS	CODE	BOTANICAL NAME	COMMON NAME
	OJ	OPHIPOGON JAPONICUS	MONDO GRASS
	SEA	SEASONAL COLOR	SEASONAL COLOR

FULL PLANT SCHEDULE ON SHEET L2.0

FULL PLANT SCHEDULE ON SHEET L2.0

SHEET NUMBER L1.3	CONCEPTUAL LANDSCAPE PLAN ENLARGEMENT C	RETREAT AT DENTON PREPARED FOR LANDMARK PROPERTIES	DENTON TEXAS	KHA PROJECT 64513900	DATE	KIMLEY»Horn		12750 MERT DRIVE, SUITE 1000, DALLAS, TX 75251 PHONE: 972-770-1300 FAX: 972-239-3820 WWW.KIMLEY-HORN.COM TX F-928 © 2017 KIMLEY-HORN AND ASSOCIATES, INC.	No.	REVISIONS	DATE						
					09/01/2017	SCALE	AS SHOWN					DESIGNED BY	SEM	DRAWN BY	SEM	CHECKED BY	KNM
					PRELIMINARY FOR REVIEW ONLY Not for construction or permit purposes. Kimley»Horn R.L.A. JOHN A. FIELDER L.A. No. 2344 Date OCT. 2017												



TREES

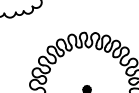

SHRUBS



GROUND COVERS

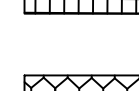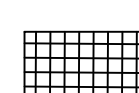

CODE

CODE


- NOTES:**
- A. FOR A PARKING ISLAND
PLANTING SITUATION,
CONTRACTOR TO BACKFILL
ENTIRE LENGTH OF PLANTING
AREA TO WITHIN 6" OF BACK OF
CURB OR EDGE OF PAVEMENT.**
- B. REFER TO WRITTEN
SPECIFICATIONS FOR ADDITIONAL
INFORMATION.**



- NOTE:** IF WIRE TIES ARE USED, AVOID DIRECT CONTACT WITH FENCE. WIRE MAY DAMAGE FENCE OVER TIME.



- NOTES:**
- A. CONTRACTOR SHALL ASSURE PERCOLATION OF ALL PLANTING PITS PRIOR TO INSTALLATION.
 - B. FINAL TREE STAKING DETAILS AND PLACEMENT TO BE APPROVED BY OWNER.
 - C. SEE PRE-APPROVED STAKING METHODS, THIS SHEET

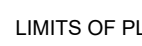


- NOTE:**
A. IF SPATIAL REQUIREMENTS PRECLUDE STAKING WITH THIS METHOD, SUBMIT ALTERNATE FOR LANDSCAPE ARCHITECT'S APPROVAL PRIOR TO INSTALLING PLANT.
-
- REFER TO DETAILS B AND D FOR PLANTING


-



- NOTES:**
- A. CONTRACTOR SHALL ASSURE PERCOLATION OF ALL PLANTING PITS PRIOR TO INSTALLATION.
 - B. FINAL TREE STAKING DETAILS AND PLACEMENT TO BE APPROVED BY OWNER.
 - C. SEE PRE-APPROVED STAKING METHODS, THIS SHEET

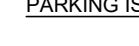

- #### **(H) Parking Space/Curb Planting**

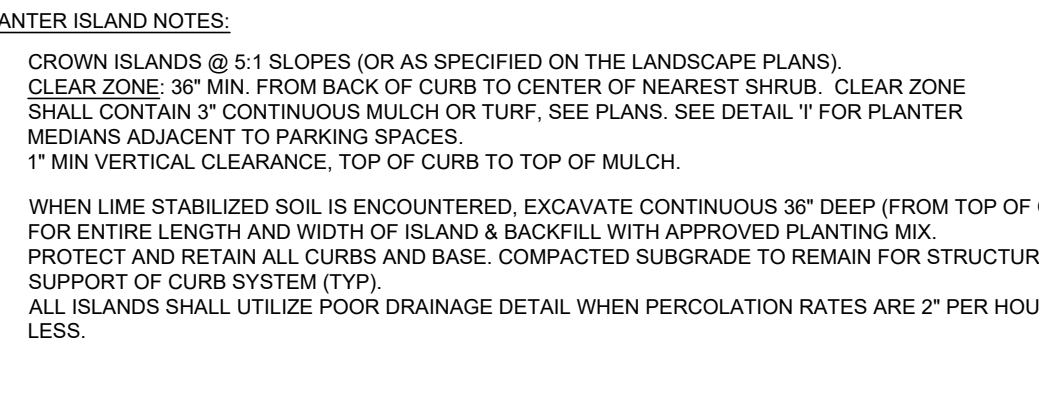

- ## Planted Parking Lot Islands / Medians

LANDSCAPE DETAILS	RETREAT AT DENTON PREPARED FOR LANDMARK PROPERTIES DENTON TEXAS	KHA PROJECT 64513900 DATE 09/01/2017 SCALE AS SHOWN DESIGNED BY SEM DRAWN BY SEM CHECKED BY KNM	PRELIMINARY FOR REVIEW ONLY Not for construction or permit purposes. Kimley»Horn R.L.A. _____ JOHN A. FIELDER L.A. No. _____ 2344 Date OCT, 2017	12750 MERT DRIVE, SUITE 1000, DALLAS, TX 75251 PHONE: 972-770-1500 FAX: 972-239-8200 WWW.KIMLEY-HORN.COM TX T-928 © 2017 KIMLEY-HORN AND ASSOCIATES, INC.	No.	REVISIONS	DATE
SHEET NUMBER L2.0							

