
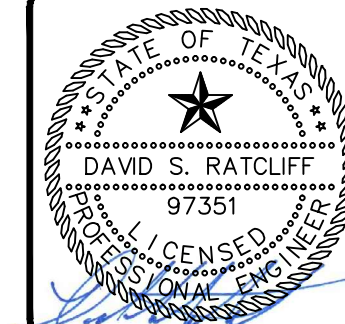


[illegible]

01/25/2016
RATCLIFF ENGINEERING SERVICES, LLC
P.O. BOX 16261
GALVESTON, TEXAS 77552
OFFICE (512) 805-7997
TBPE FIRM #14624

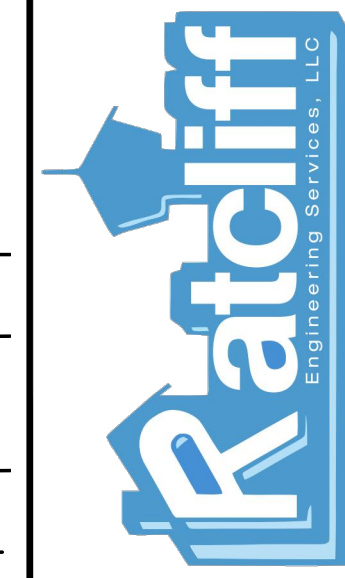

DATE: 01-25-2016		PROJECT NO: 1003009	
DESIGNED BY: DSR	DRAWN BY:	DSR	APPROVED BY: HC
FILE NAME: BUC-EE'S #39	PLOT SCALE: 1:40		
ISSUED FOR OWNER REVIEW:			
ISSUED FOR PERMIT REVIEW & BIDDING ONLY:			
ISSUED FOR CONSTRUCTION:			


ESA - MITIGATION PLAN

BUC-EE'S #39 - DENTON
 INTERSTATE HIGHWAY 35E, DENTON CO., DENTON, TEXAS
 BUC-EE'S, LTD.

DRAWING

SHEET: EXH2
OF

A TRACT OF LAND
DESCRIBED IN A DEED TO
PAMELA ANN GRIMES
INST# 1999-23213
R.P.R.D.C.T.

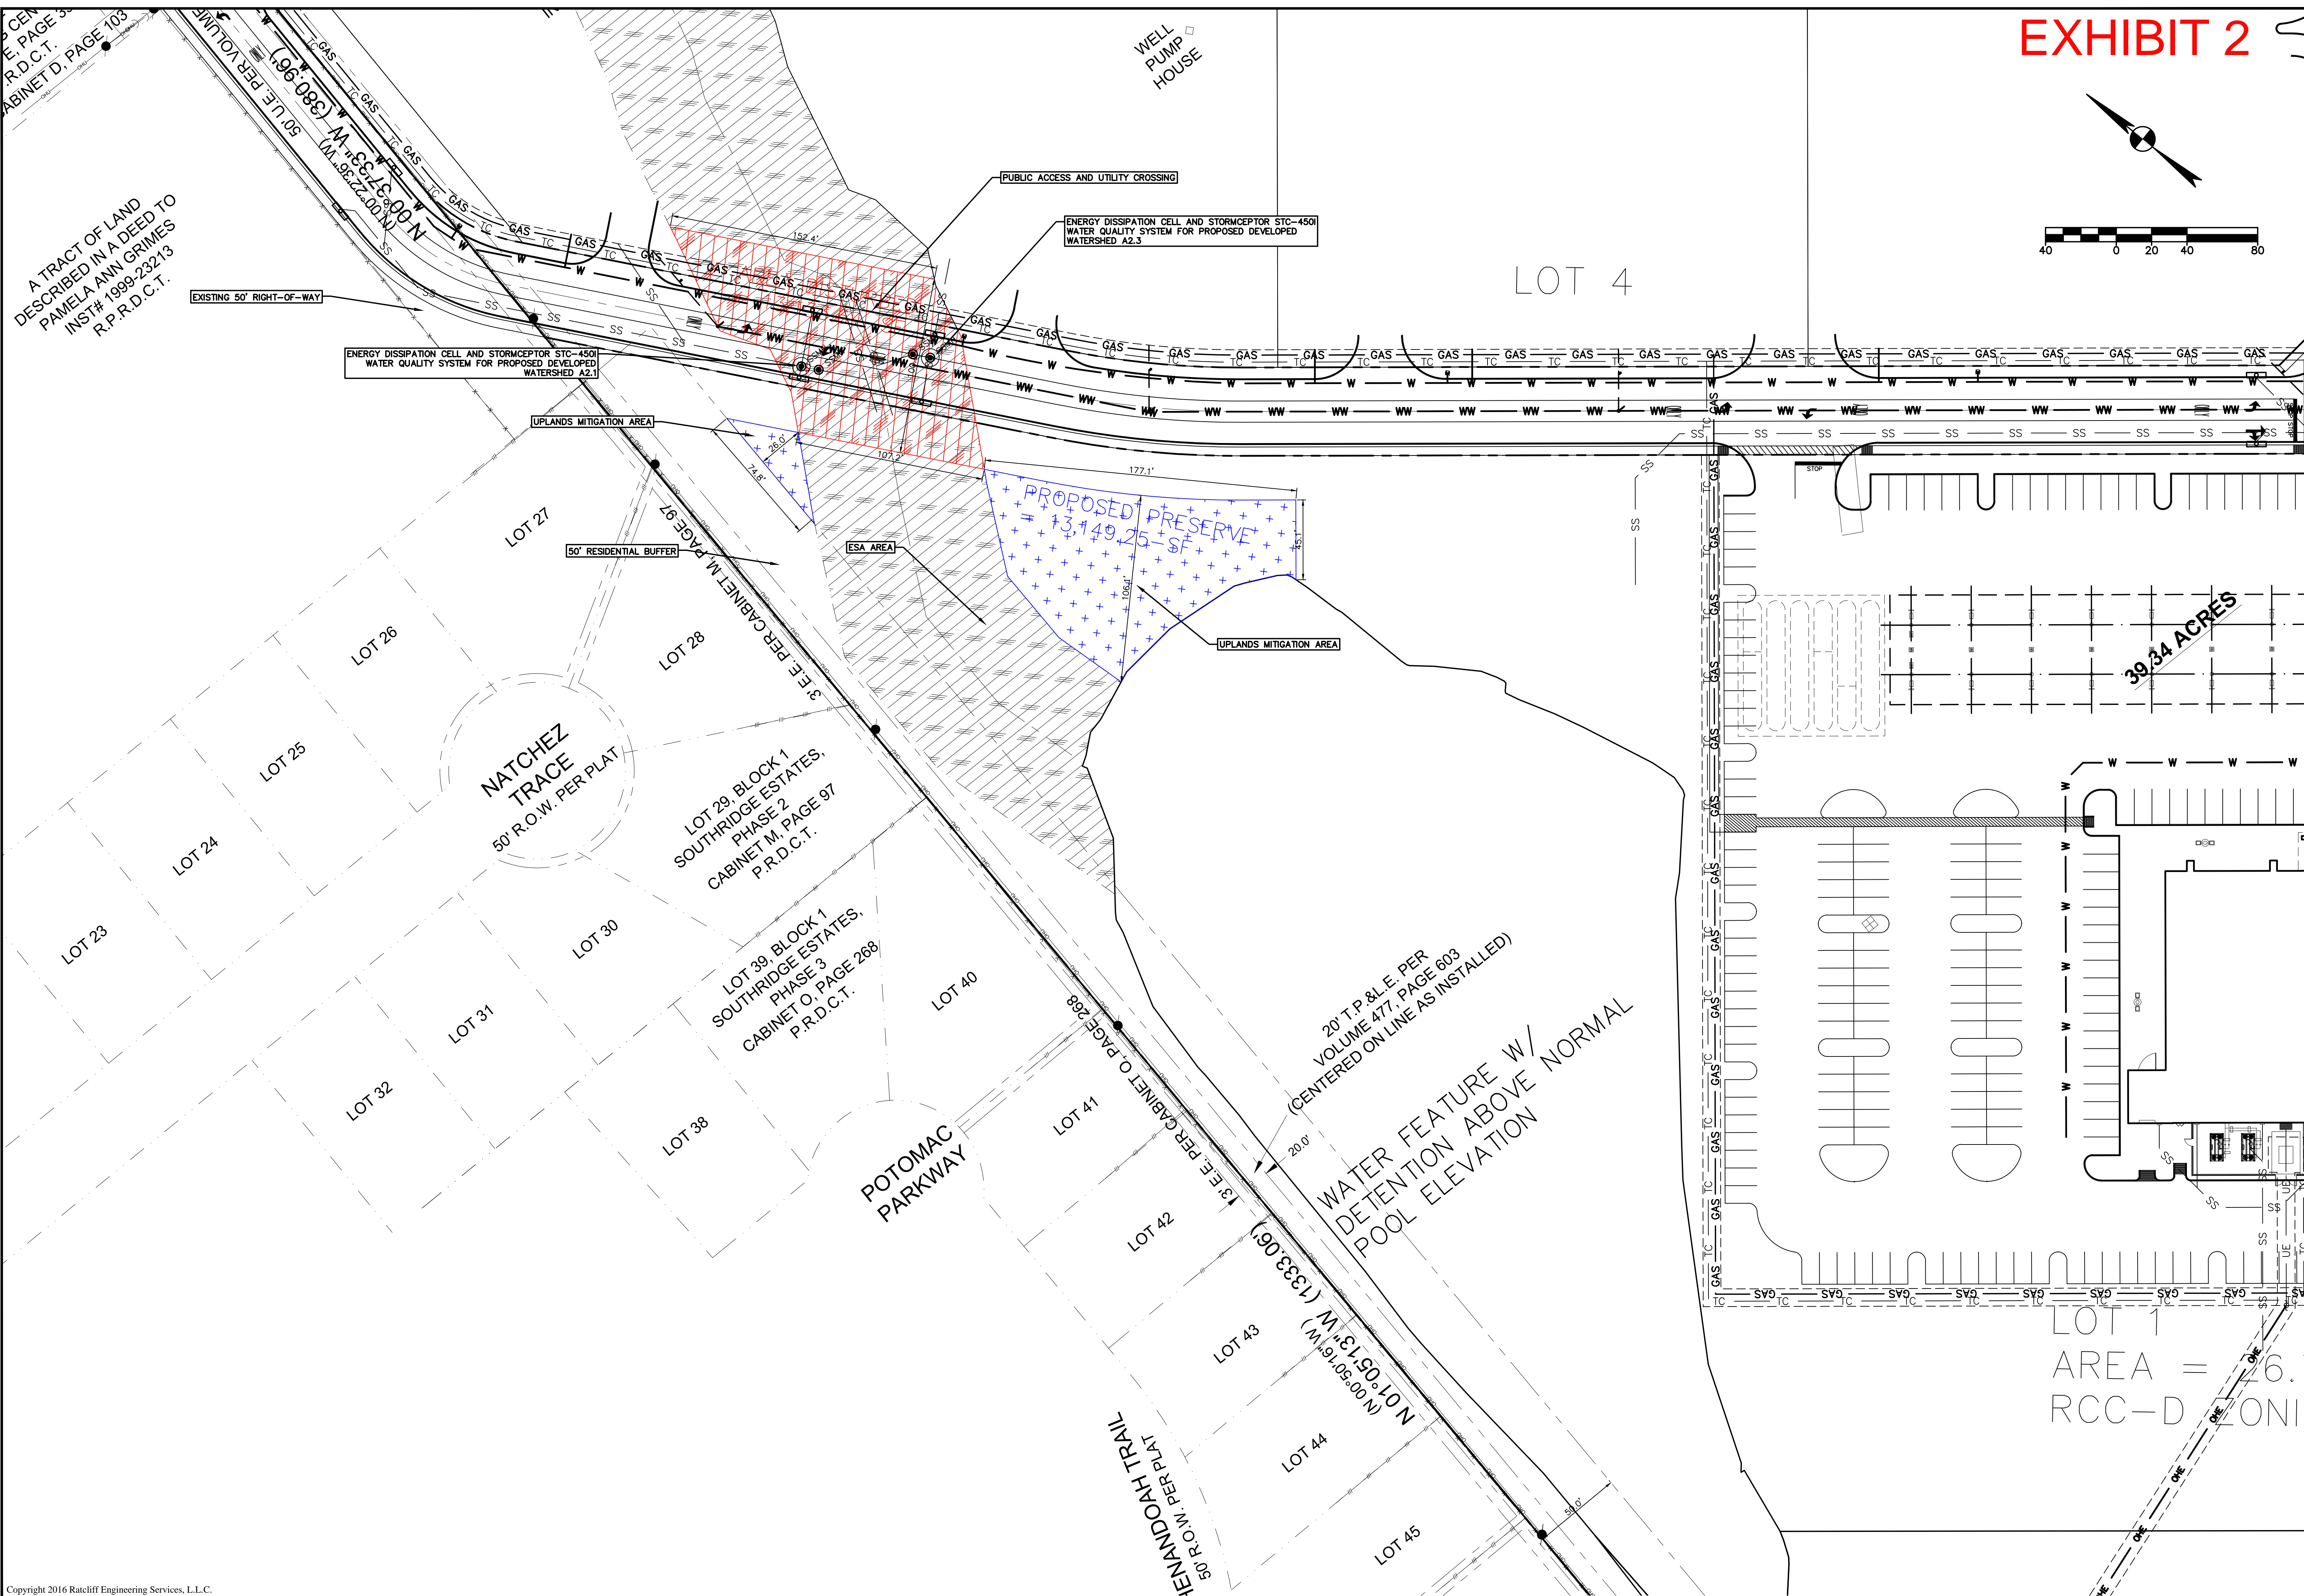

Copyright 2016 Ratcliff Engineering Services, L.L.C.
Warning: This document is protected by U.S. Copyright Law Under Section 102 of the U.S. Copyright Act and the Architectural Works Copyright Protection Act of 1990. Unauthorized reproduction and distribution of this document or any portion of it, other than for use of this particular project, is prohibited and may result in severe civil and criminal penalties, and will be prosecuted to the maximum extent possible under the law.

G:\100530\09 - Denton\Exhibits\2016-01-25 ESA\2016-01-25 ESA-AREA.dwg modified by ratcliffengineering on Jan 25, 16 1:33 PM