


Plotted By: Lawrence Hordorf
Plot Date: Friday, August 26, 2016 2:22:10 PM
File Name: P:\Projects\KCH1302 - Ductess Dr Development\DWG\ADP\KCH1302 ADP SITE EXHIBIT.dwg
Save Date: Friday, August 26, 2016 2:21:38 PM
Plot Style Table: Allison.ctb

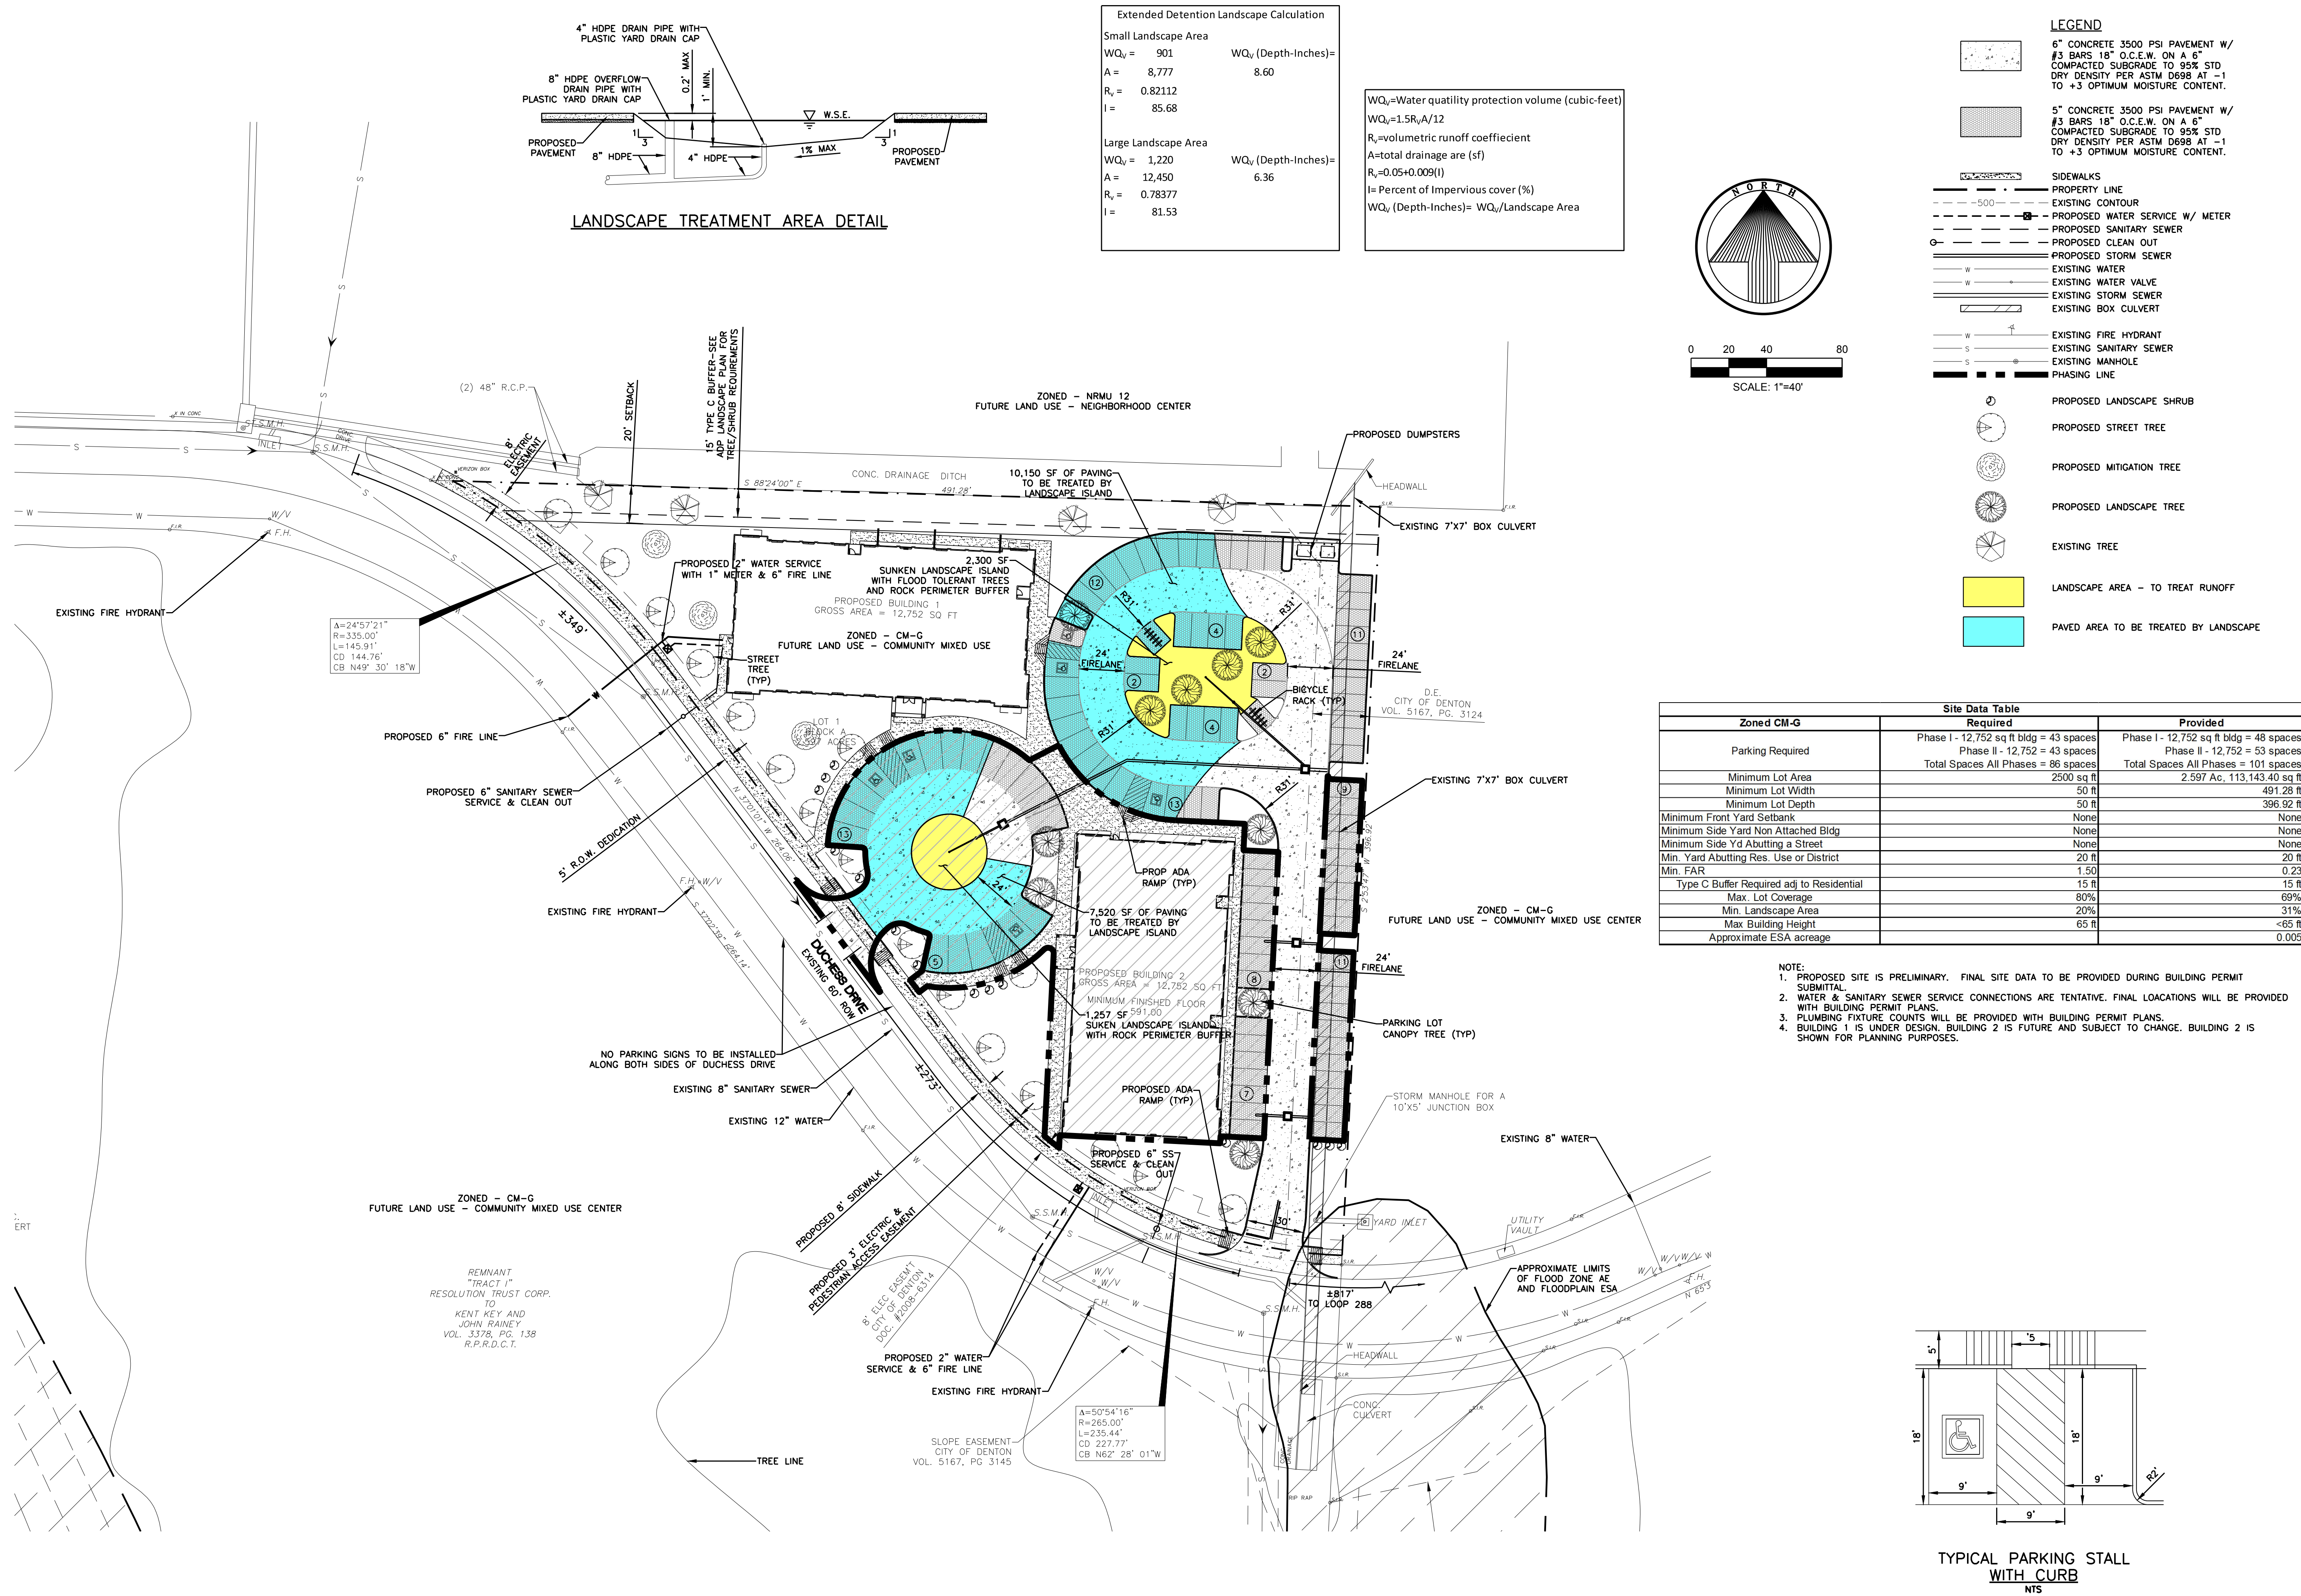

TRIPLE CROWN PROPERTIES
ALTERNATIVE DEVELOPMENT PLAN
PECAN CREEK BUSINESS PARK
SITE EXHIBIT

4401 N. I-35, SUITE 102
DENTON, TEXAS 76207
Phone (840) 380-9453
FAX (840) 380-9431
Texas Board of Professional Engineers
Registration Number: F-7898
info@ae-gpp.com
Planning Communities - Designing the Systems that Serve Them

Drawn by: AE
Checked by: LKA