


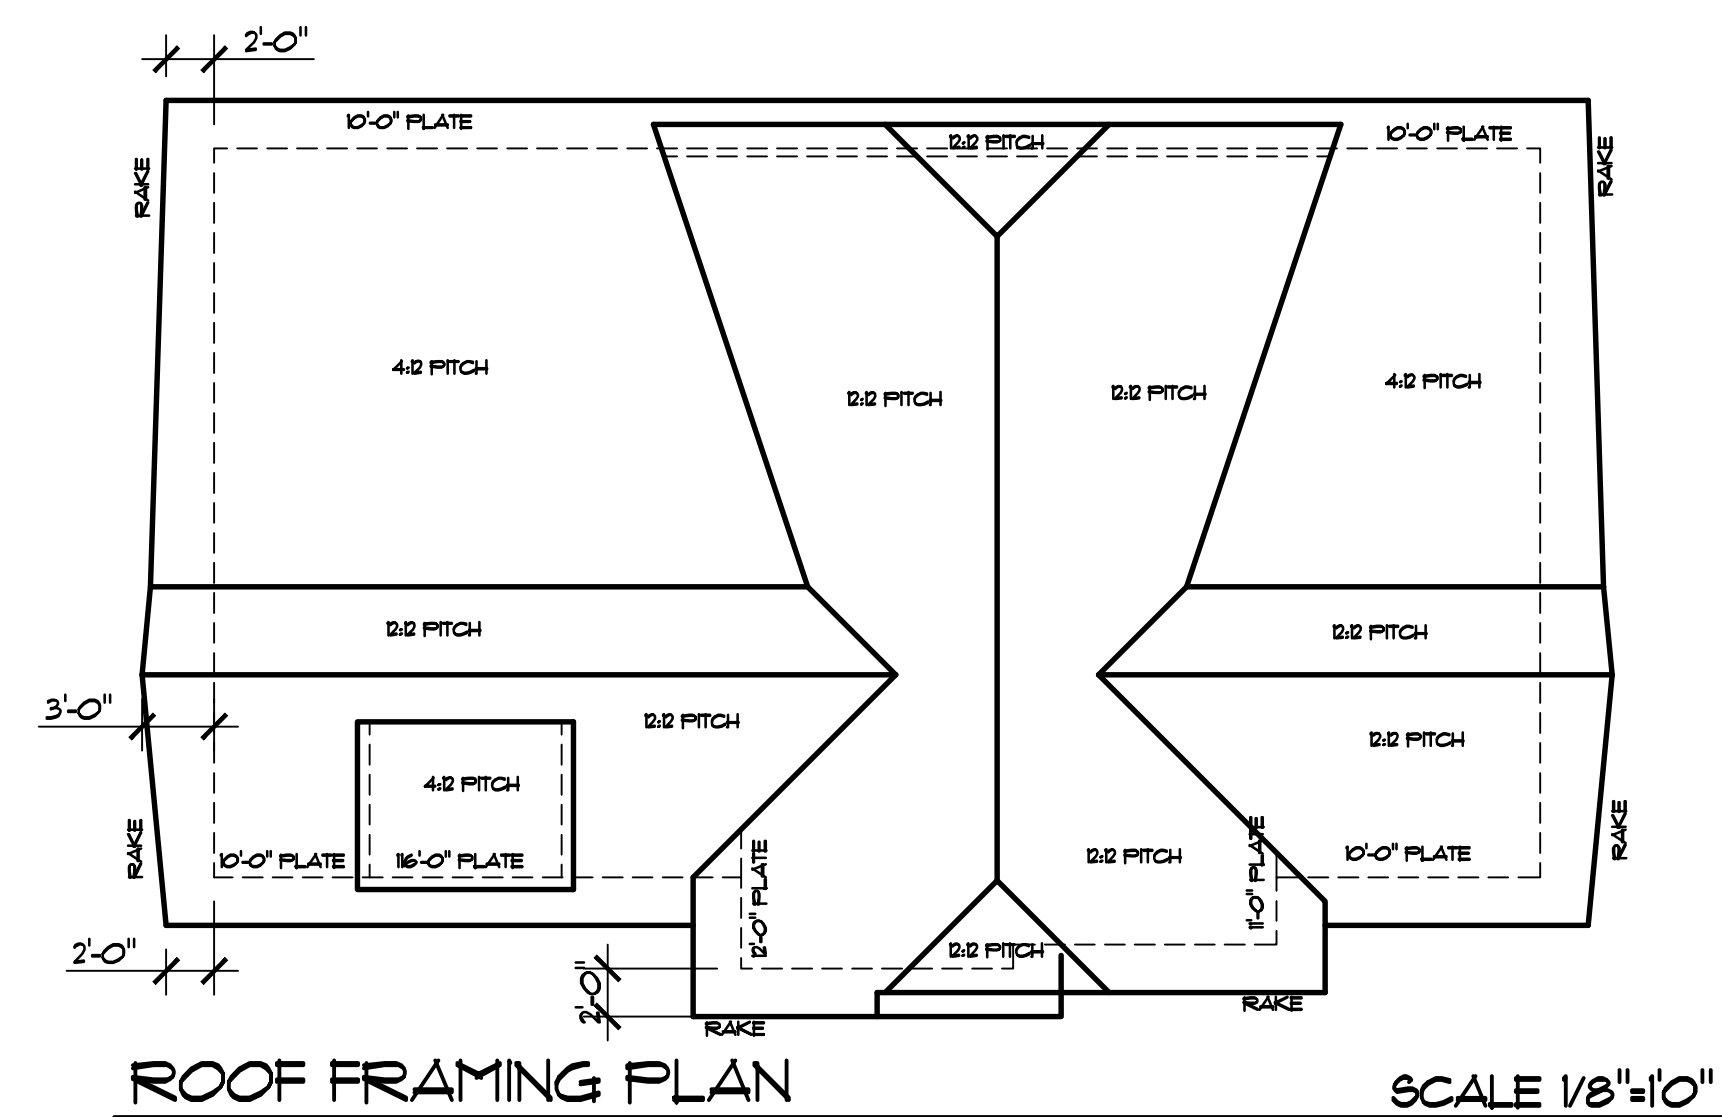

MIKE FISH DESIGN
824 FONTANA
RICHARDSON, TEXAS 75080
(469) 952-8839

AMENITY CENTER FOR:
COUNTRY LAKES NORTH
PHASE 3A-B
LOT 19 BLOCK P
DENTON, TEXAS

DATE ISSUED
6-16-5

DATE REVISED
3-12-16

JOB NO.
58

SHEET

A-3