

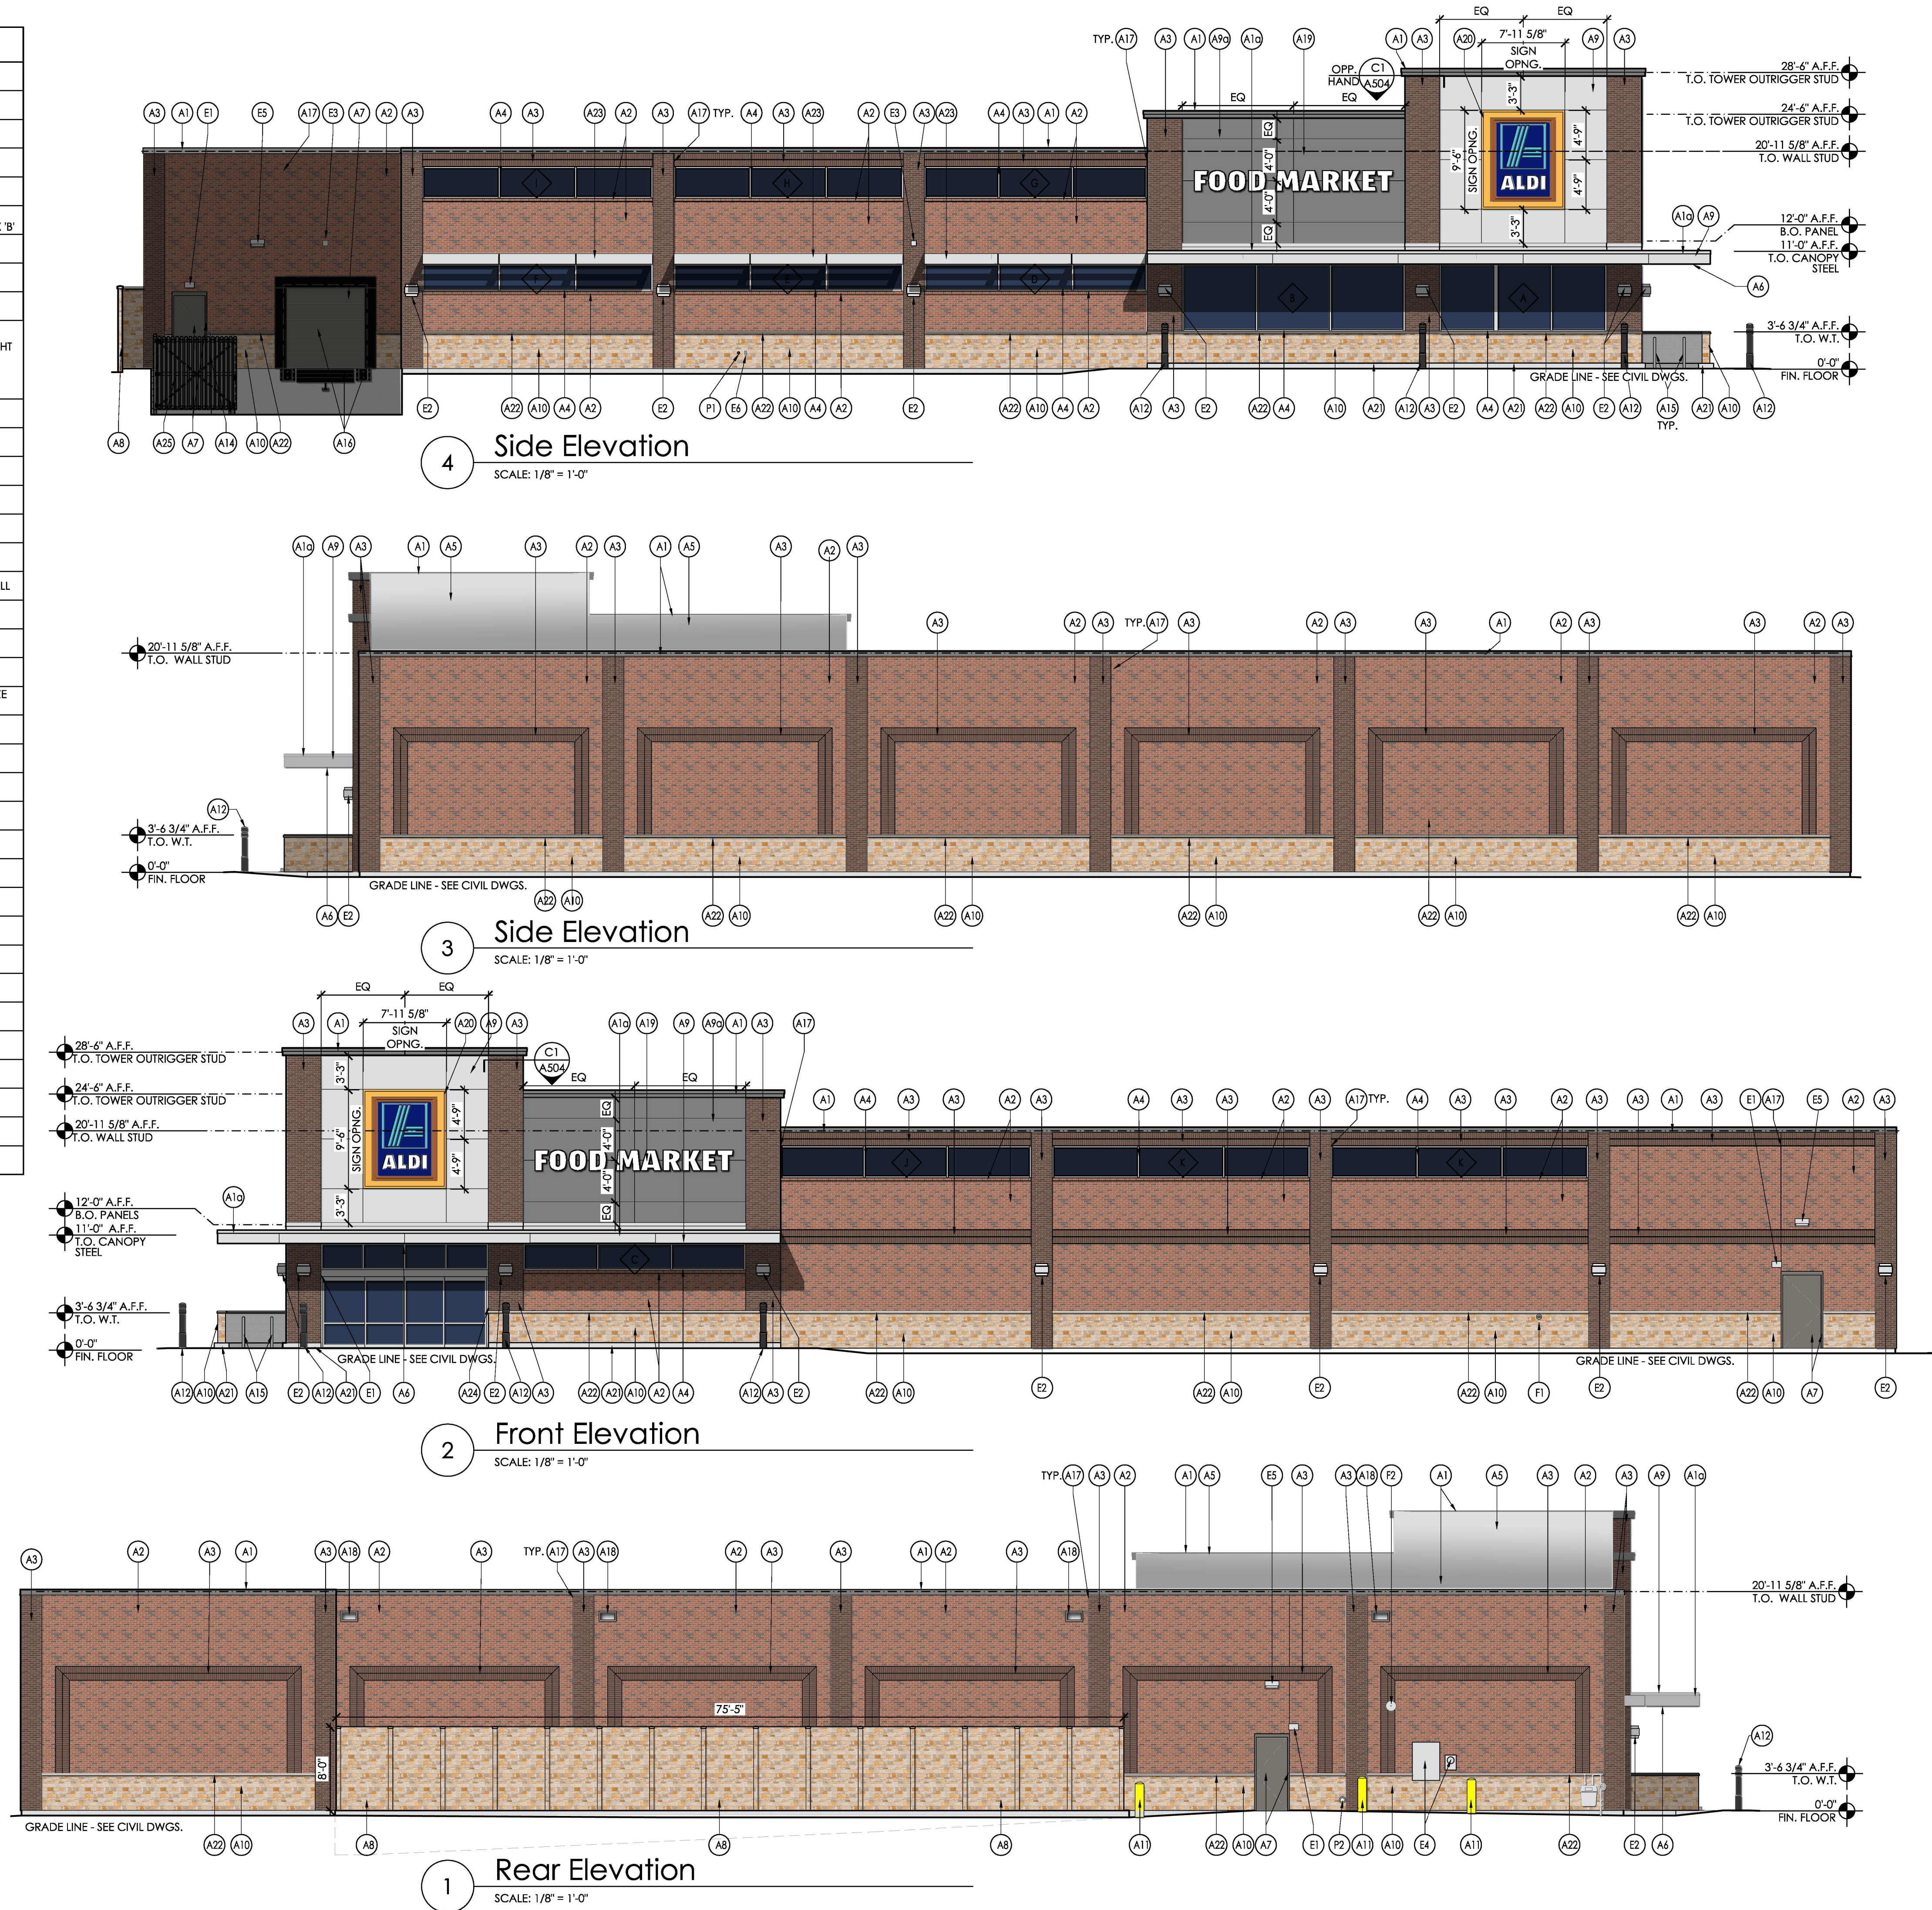



EXTERIOR FINISH SCHEDULE			
KEY	MATERIAL / MFG.	COLOR / NO.	NOTES
(A1)	EDGE METAL BY FIRESTONE	A1 - SLATE GRAY A1a - SILVER METALLIC	
(A2)	MODULAR BRICK	FIELD COLOR - SEE SPEC	FIELD AND TRANSOM WINDOW SILLS
(A3)	MODULAR BRICK	ACCENT COLOR - SEE SPEC	PILASTERS
(A4)	STOREFRONT	ANODIZED ALUM.	RE: DWG. A602
(A5)	MEMBRANE ROOFING	GRAY	AT BACK OF ALDI LOGO SIGN TOWER, FOOD MARKET SIGN TOWER AND CANOPY ROOF - SEE SPECIFICATIONS APPENDIX 'B'
(A6)	METAL SOFFIT PANELS	SOLID PANELS - SEE SPEC	RE: DWG. A301-A304
(A7)	EXTERIOR PAINT BY SHERWIN-WILLIAMS	PT-15 / CL-5	RE: DWG. A603
(A8)	SCREEN WALL	SUPERIOR LEDGESTONE	RE: DWG. A202
(A9)	ALUMINUM COMPOSITE PANEL	A9 - BRIGHT SILVER A9a - SLATE GRAY	PROVIDE PANEL JOINTS AS SHOWN - PROVIDE ONE PIECE TIGHT FIT EXTRUDED MOLDING INSTALLATION SYSTEM WITH CENTER REVEAL TRIM BETWEEN PANELS AND J TRIM AT PANEL EDGES.
(A10)	QUARRIED LIMESTONE	LIMESTONE: 5% ROUGHBACK, 95% BUFF SPLIT FACE MIX	MEZGER ENTERPRISES INC. - LUEDERS, TX
(A11)	BLRD-2	PT-15 / CL-4	RE: DWG A603
(A12)	BLRD-4	FACTORY FINISH - CHARCOAL	RE: DWG A603
(A13)	GUARD RAIL TYPE "A"	PT-16 / CL-5	RE: DWG A3/A503, A603
(A14)	GUARD RAIL TYPE "B"	PT-16 / CL-5	RE: DWG A3/A503, A603
(A15)	CART RAIL & STARTER POST	GALVANIZED	
(A16)	DOCK LEVELER / SEAL AND BUMPERS	LEVELER - FACTORY FINISH / SEAL AND BUMPERS - FACTORY FINISH - BLACK	PROVIDE BRICK BEHIND DOCK SEAL IN LIEU OF CAST STONE SILL
(A17)	CONTROL JOINT		MAX 30' OC RE: DWG. A504
(A18)	OVERFLOW SCUPPER	PT-15 / CL-5	RE: DWG C3/A503
(A19)	FOOD MARKET SIGNAGE	BY SIGN VENDOR	19'-0 3/8" w. x 2'-0" h.
(A20)	ALDI TOWER SIGN	BY SIGN VENDOR	7'-11 1/8" w. x 9'-5 1/2" h. SEE DETAIL D1/A504; VERIFY SIGN SIZE PRIOR TO FRAMING OPENING
(A21)	CRTB	NATURAL	RE: DWG A603 - SEE STRUCTURAL DWGS
(A22)	CAST STONE	DUSK-SEE SPEC	WATER TABLE TRIM ; KEYSTONE
(A23)	PREFABRICATED SUN SHADE	SILVER POWDER COAT	MANUFACTURED BY C. R. LAURENCE; RE: DWGS A306, A505
(A24)	KNOX BOX	FACTORY FINISH	CONFIRM TYPE AND LOCATION WITH LOCAL FIRE MARSHAL
(A25)	DUMPSTER ENCLOSURE		RE: DWG A505
(E1)	EXIT DISCHARGE LIGHT	FACTORY FINISH	MOUNT @ 8'-0" A.F.F.
(E2)	WALL SCONCE	FACTORY FINISH	MOUNT @ 7'-6" A.F.F.
(E3)	EXTERNAL SIREN	FACTORY FINISH	MOUNT @ 12'-0" A.F.F.
(E4)	UTILITY METERING & C.T.	FACTORY FINISH	SEE ELECTRICAL DWGS
(E5)	EXTERIOR WALL PACK	FACTORY FINISH	MOUNT @ 12'-0" A.F.F.
(E6)	EXTERIOR DUPLEX RECEPTACLE	FACTORY FINISH	MOUNT @ 1'-6" A.F.F. IN 4" SQUARE J-BOX
(F1)	FIRE DEPT. CONNECTION	FACTORY FINISH	SEE FIRE PROTECTION DWGS
(F2)	MOTOR GONG	FACTORY FINISH	SEE FIRE PROTECTION DWGS
(P1)	HOSE BIB	FACTORY FINISH	SEE PLUMBING DWGS
(P2)	RPZ DISCHARGE	FACTORY FINISH	SEE PLUMBING DWGS
(XX)	STOREFRONT KEY	ANODIZED ALUMINUM	SHADED WINDOWS ARE SPANDREL - RE: DWG A602

SIGNAGE			
DESCRIPTION	QUANTITY	SQ. FT. PER SIGN	TOTALS
TOWER SIGN	2	74.9	149.8
FOOD MARKET SIGN	2	38.1	76.2
TOTAL SIGNAGE			226.0
SIGNAGE IS SHOWN FOR REFERENCE ONLY AND SHALL BE UNDER SEPARATE PERMIT SUBMITTAL			

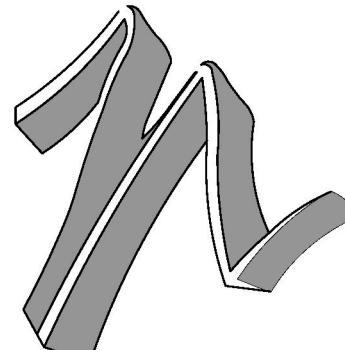


DAVID L. NARRAMORE
A.I.A. ARCHITECT
Architects & Planners
AMERICAN INSTITUTE OF ARCHITECTS
P.O. BOX 8438 GREENVILLE, SC 29604
310 MILLS AVE. GREENVILLE, SC 29605
PHONE: 864.242.9881
FAX: 864.232.5202
plans@narramore-architects.com
©2016, DAVID L. NARRAMORE AIA
COPYRIGHT PROTECTED BY FEDERAL LAW

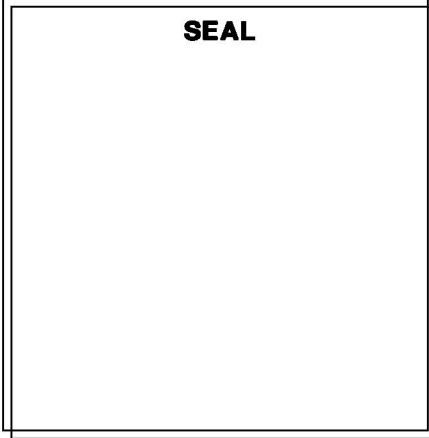

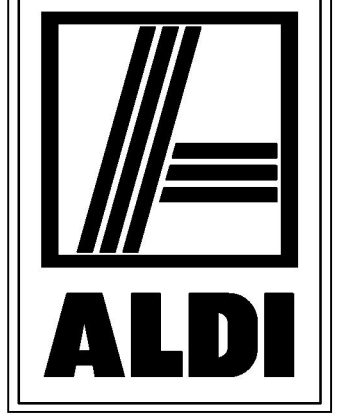
2500 WESTCOURT RD.
DENTON, TX 76207
940.220.5400
FAX - 940.220.5490

ALDI FOOD STORE NO. 94
W. UNIVERSITY DR. & ECTOR ST.
DENTON, TX 76201

REVISIONS

PROJECT DATA V7.0
PROJECT NUMBER 16457
ISSUE DATE 08-16-16

ALDI FOOD STORE NO.94
DENTON, TX
A-201
EXTERIOR
ELEVATIONS