



PLANT LIST

Code	Common Name	Botanical Name	Size	Notes	Total Provided
Overstory Trees					85
AEM	American Elm	Ulmus americana	4" Cal.	B&B	
BWM	Brandywine Red Maple	Acer rubrum 'Brandywine'	4" Cal.	B&B	
BWT	Black Walnut	Juglans nigra	4" Cal.	B&B	
LOK	Live Oak	Quercus virginiana	2" Cal.	B&B	
PEC	Pecan	Carya illinoensis	2" cal.	B&B	
POK	Post Oak	Quercus stellata	2" cal.	B&B	
REM	Red Maple	Acer rubrum	4" cal.	B&B	
TAS	Texas Ash	Fraxinus texensis	4" cal.	B&B	
TRO	Texas Red Oak	Quercus buckleyi	2" cal.	B&B	
Columnar Trees					35
CRM	Columnar Red Maple	Acer platanoides 'Crimson Sentry'	2" cal	B&B	
CPP	Crimson Pointe Plumb	Prunus cerasifera 'Cipriozan'	2" Cal.	B&B	
Evergreen Trees					30
CBS	Colorado Blue Spruce	Picea pungens	5' Ht.	B&B	
CDR	Red Cedar	Juniperus virginiana	B&B	8' Ht.	
NWS	Norway Spruce	Picea abies	5' Ht.	B&B	
Ornamental Trees					45
ERB	Eastern Redbud	Cercis Canadensis	1.5" cal.	B&B	
SBM	Sweet Bay Magnolia	Magnolia virginiana	1.5" cal.	B&B	
SCC	Spring Snow Crabapple	Malus 'Spring Snow'	1.5" cal.	B&B	
SVB	Serviceberry	Amelanchier arborea	1.5" cal.	B&B	
WBD	Whitebud	Cercis Canadensis 'White Bud'	1.5" cal.	B&B	

SHRUB SCREEN TO MEET LANDSCAPE REQUIREMENTS



SITE & LANDSCAPE DATA

Site/Landscape Data	
Lot Square Footage:	Including easements and right-of-ways: 464,664 S.F.
Existing Tree Canopy Square Footage:	0 S.F.
New Tree Canopy Square Footage:	58,880 S.F.
Square Footage/Percentage of Lot in Pervious Landscaped Areas:	35,181 S.F. / 7.6%
Total Square Footage of Impervious Parking Areas:	132,879 S.F.
Total Square Footage of Pervious Parking Areas:	0 S.F.
Total Square Footage/Percentage of Landscaped Parking Areas:	22,756.21 S.F. / 17.1%
Total Square Footage/Percentage of Parking Lot Tree Canopy:	31,114 S.F. / 23.4%

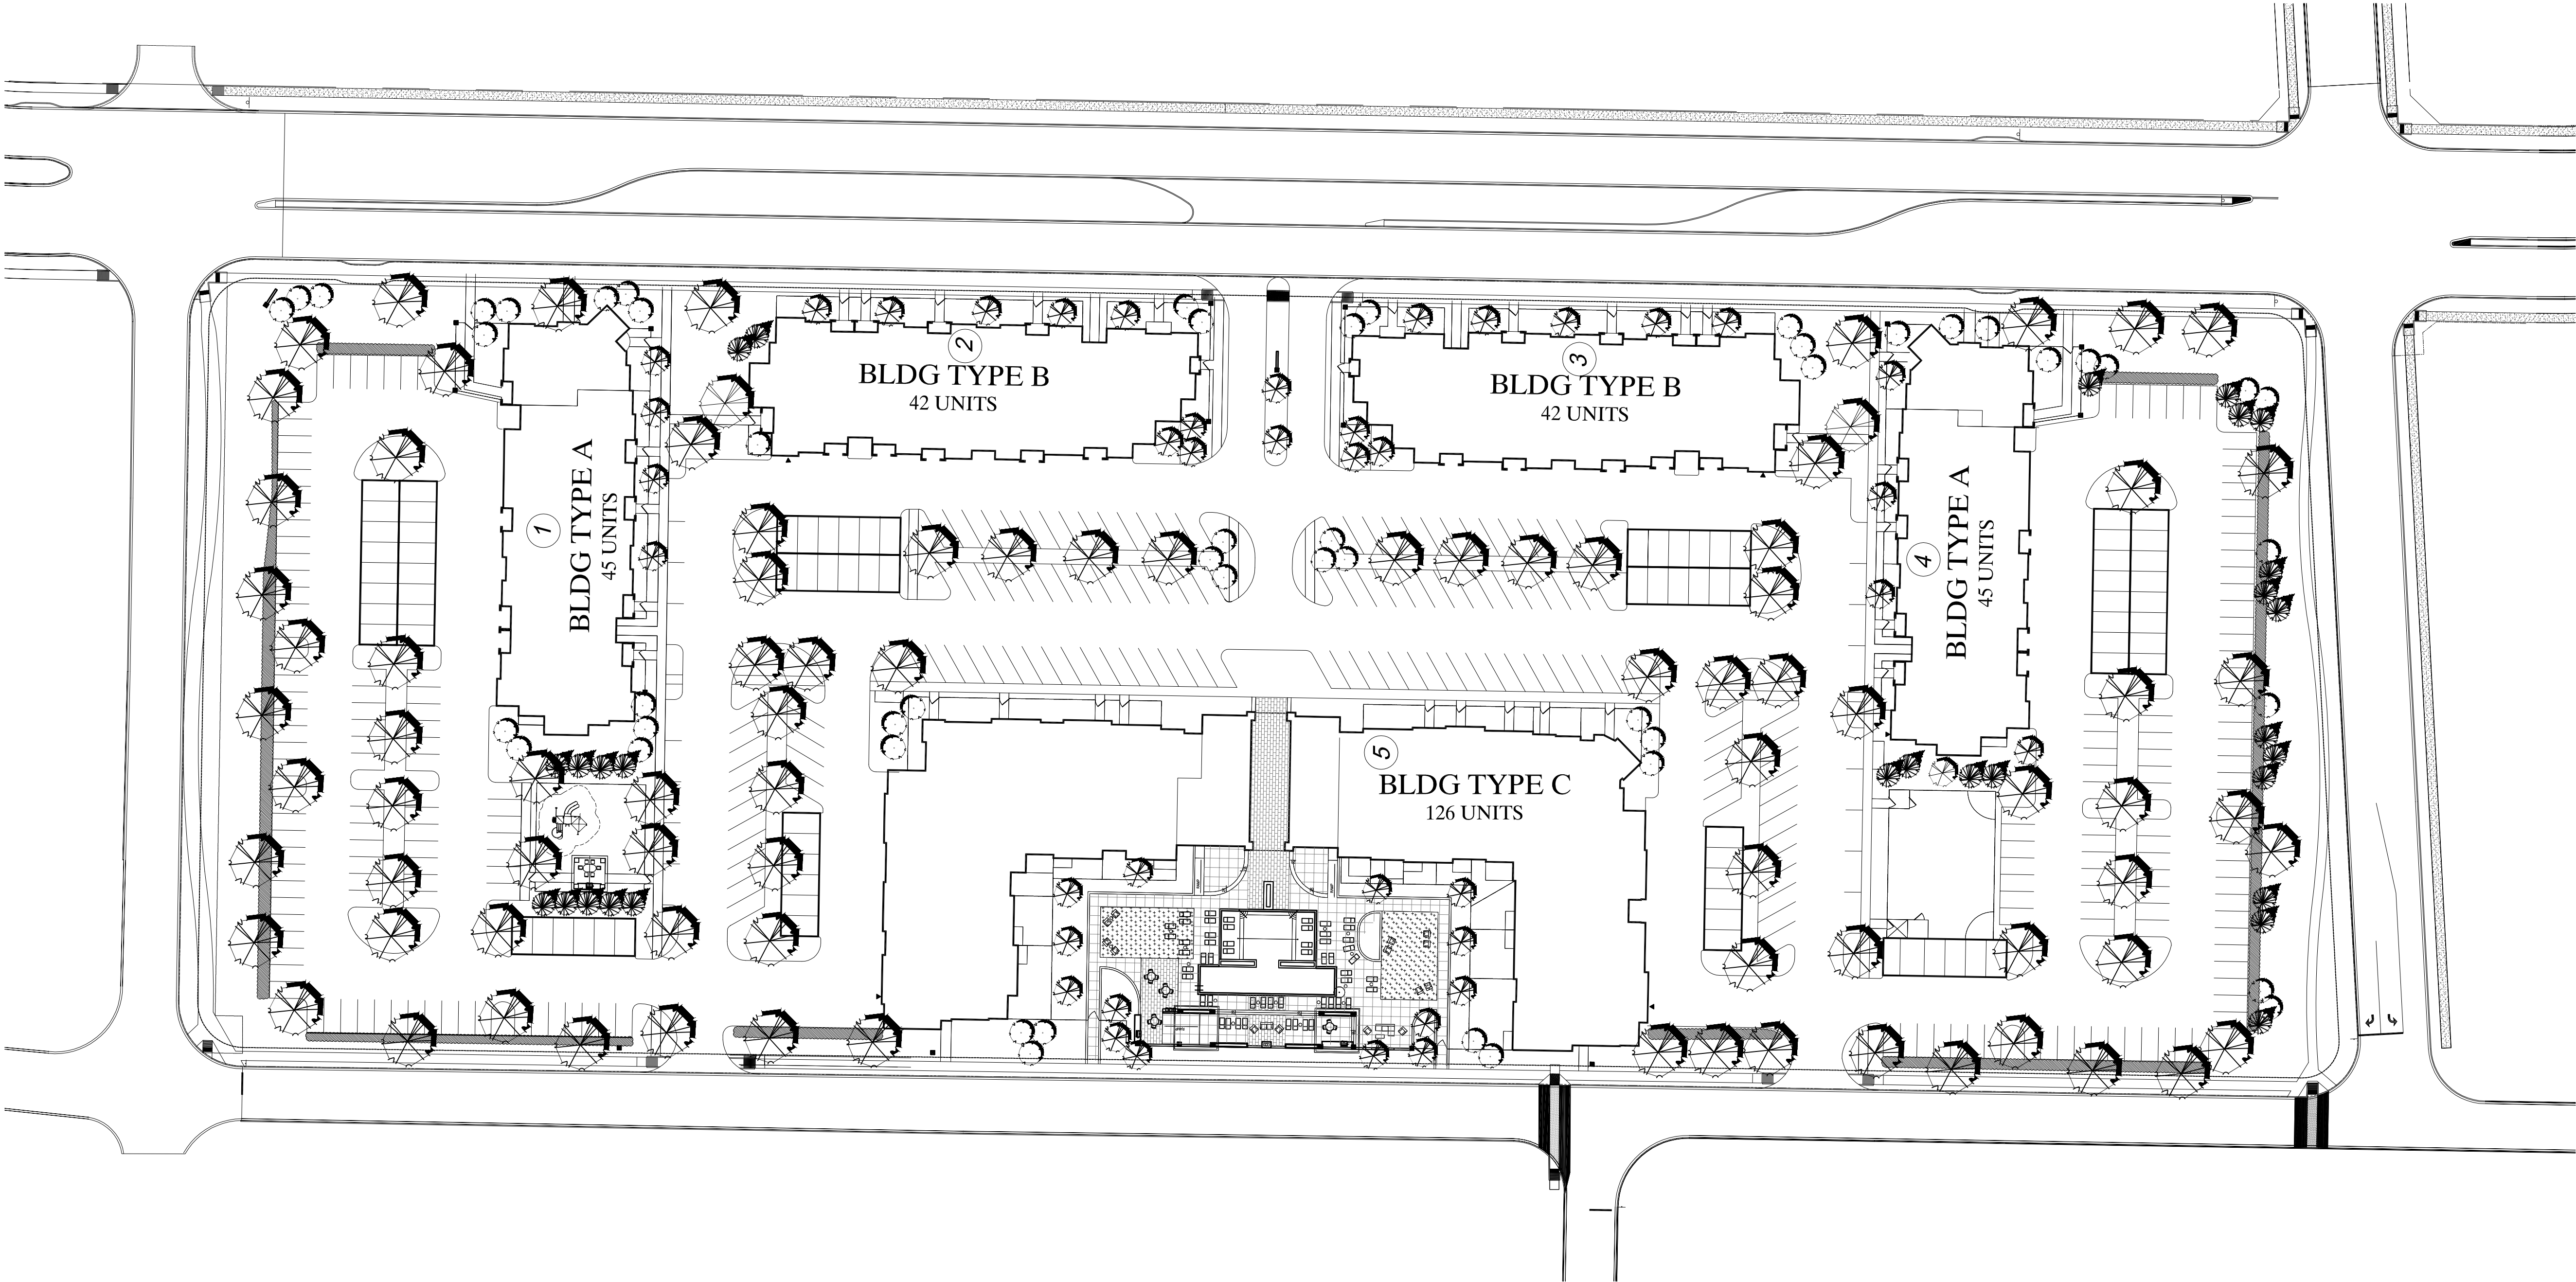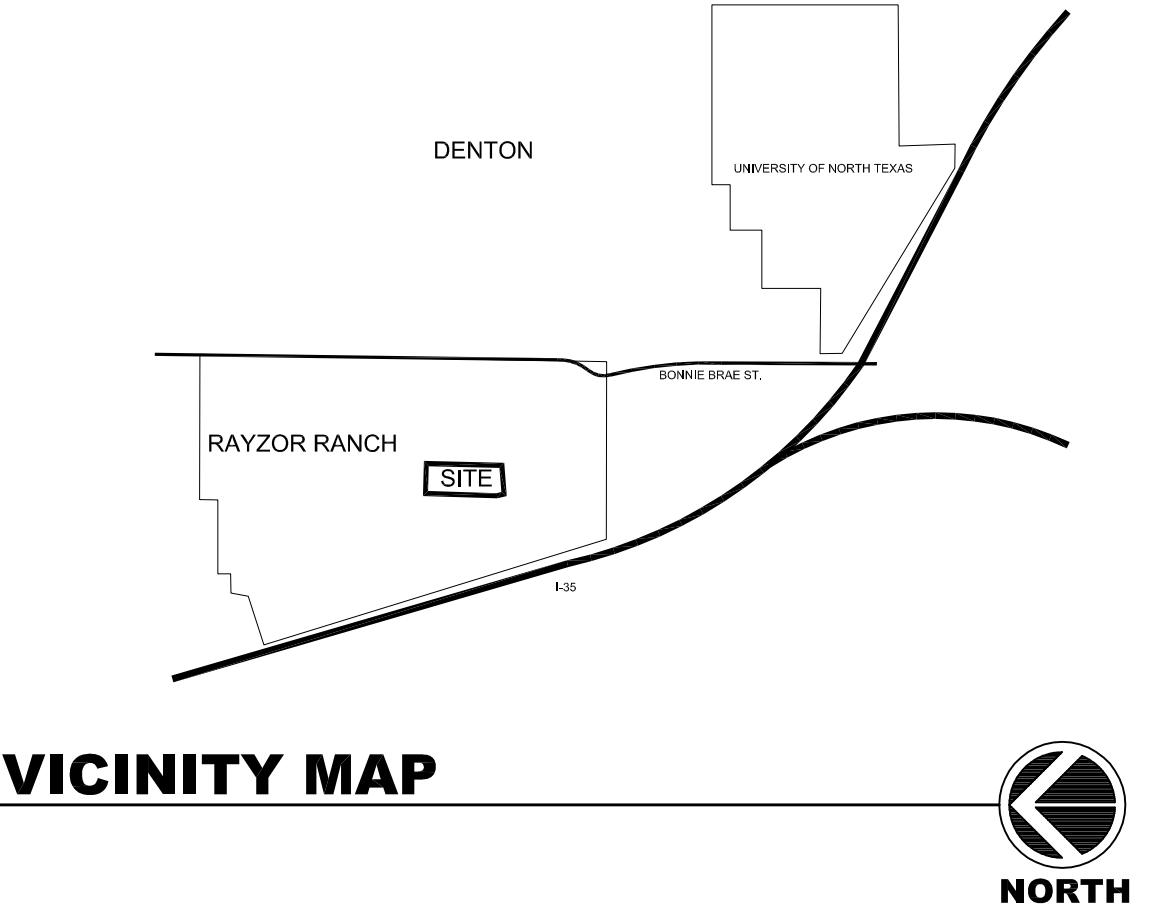

TREE PLANTING PLAN

SCALE 1"=50'-0"

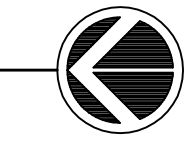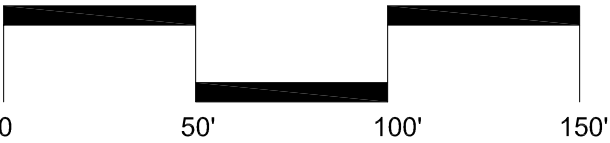

NORTH

NOT FOR CONSTRUCTION

A NEW LANDSCAPE FOR:

RAYZOR RANCH APARTMENTS
AT TOWN CENTER
DENTON, TEXAS

REVISIONS

DATE
09/15/2016
JOB NO.
581716
DRAWN BY:
KRM
SHEET NO.

L1.00