


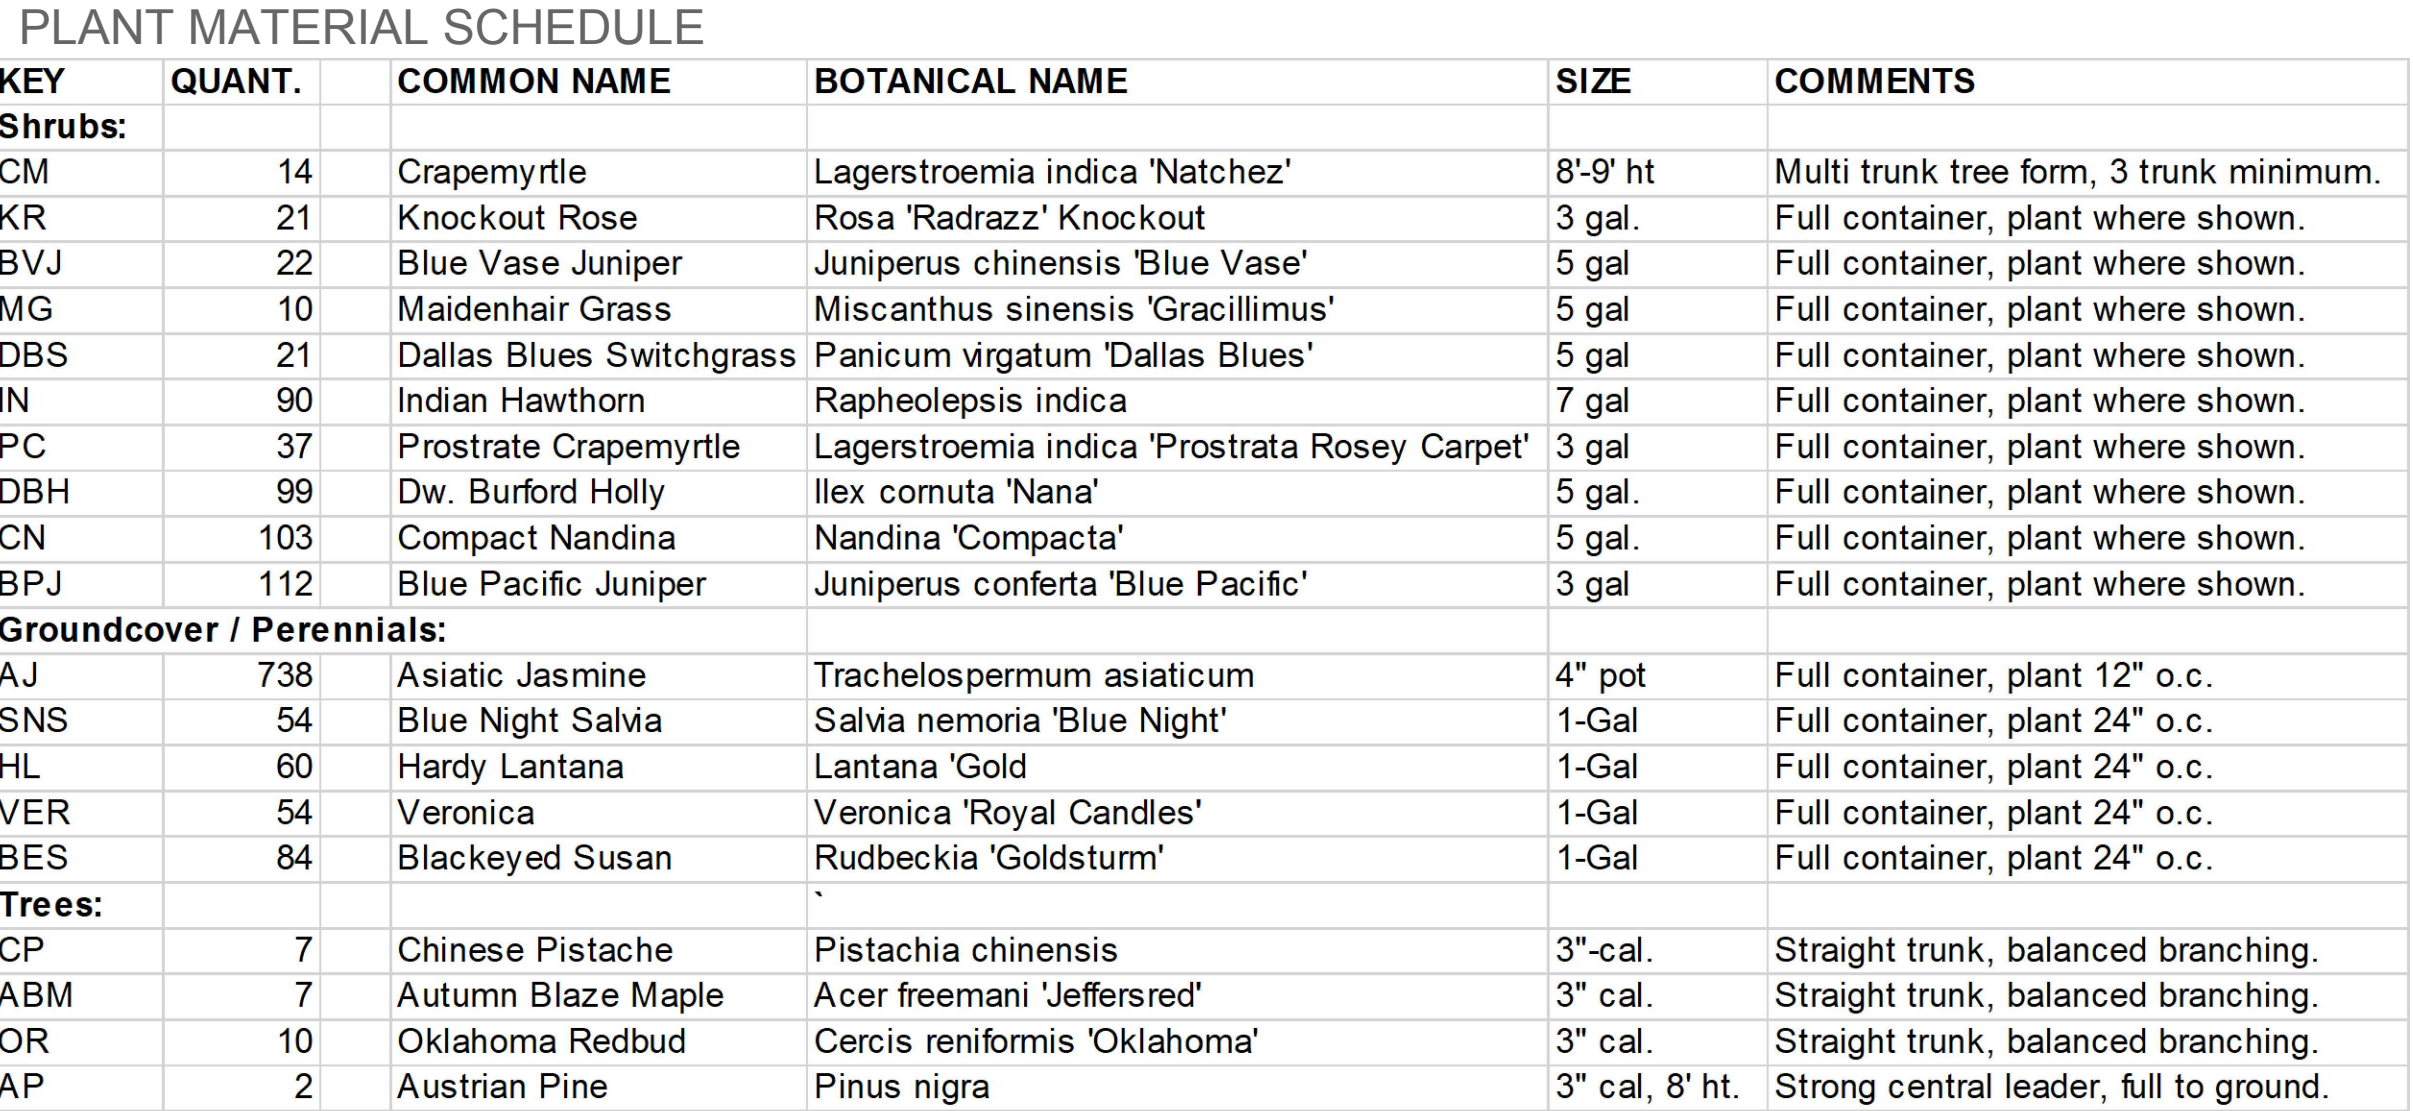

KEY	QUANT.	COMMON NAME	BOTANICAL NAME	SIZE	COMMENTS
Shrubs:					
CM	14	Crapemyrtle	Lagerstroemia indica 'Natchez'	8'-9' ht	Multi trunk tree form, 3 trunk minimum.
KR	21	Knockout Rose	Rosa 'Radrazz' Knockout	3 gal.	Full container, plant where shown.
BJV	22	Blue Vase Juniper	Juniperus chinensis 'Blue Vase'	5 gal	Full container, plant where shown.
MG	10	Maidenhair Grass	Miscanthus sinensis 'Gracillimus'	5 gal	Full container, plant where shown.
DBS	21	Dallas Blues Switchgrass	Panicum virgatum 'Dallas Blues'	5 gal	Full container, plant where shown.
IN	90	Indian Hawthorn	Rapeholepsis indica	7 gal	Full container, plant where shown.
PC	37	Prostrate Crapemyrtle	Lagerstroemia indica 'Prostrata Rosey Carpet'	3 gal	Full container, plant where shown.
DBH	99	Dw. Burford Holly	Ilex cornuta 'Nana'	5 gal.	Full container, plant where shown.
CN	103	Compact Nandina	Nandina 'Compacta'	5 gal.	Full container, plant where shown.
BPJ	112	Blue Pacific Juniper	Juniperus conferta 'Blue Pacific'	3 gal	Full container, plant where shown.


Groundcover / Perennials:				
AJ	738	Asiatic Jasmine	Trachelospermum asiaticum	4" pot
SNS	54	Blue Night Salvia	Salvia nemorosa 'Blue Night'	1-Gal
HL	60	Hardy Lantana	Lantana 'Gold'	1-Gal
VER	54	Veronica	Veronica 'Royal Candles'	1-Gal
BES	84	Blackeyed Susan	Rudbeckia 'Goldsturm'	1-Gal

Trees:					
CP	7	Chinese Pistache	<i>Pistachia chinensis</i>	3"-cal.	Straight trunk, balanced branching.
ABM	7	Autumn Blaze Maple	<i>Acer freemanii</i> 'Jeffersred'	3" cal.	Straight trunk, balanced branching.
OR	10	Oklahoma Redbud	<i>Cercis reniformis</i> 'Oklahoma'	3" cal.	Straight trunk, balanced branching.
AP	2	Austrian Pine	<i>Pinus nigra</i>	3" cal, 8' ht.	Strong central leader, full to ground.



CALL PRIOR TO DIGGING: 811 or 1-800-DIG-TESS

THE UNDERGROUND UTILITIES SHOWN HAVE BEEN LOCATED FROM FIELD SURVEY, SURFACE INFORMATION AND RECORD DRAWINGS. ENGINEER AND SURVEYOR MAKE NO GUARANTEE THAT THE UNDERGROUND UTILITIES SHOWN COMPRISE ALL SUCH UTILITIES IN THE AREA, EITHER IN SERVICE OR ABANDONED. THE UNDERGROUND UTILITIES ARE LOCATED AS ACCURATELY AS POSSIBLE FROM THE INFORMATION AVAILABLE. HOWEVER, ENGINEER AND SURVEYOR FURTHER DO NOT GUARANTEE THE LOCATION, DEPTH AND CONDITION OF UTILITIES. UTILITIES MAY BE EITHER VERTICALLY OR HORIZONTALLY. ENGINEER AND SURVEYOR HAVE NOT PHYSICALLY LOCATED THE UNDERGROUND UTILITIES BY PROBING, EXCAVATING, HYDRO-VAC, OR BY ANY OTHER MEANS.

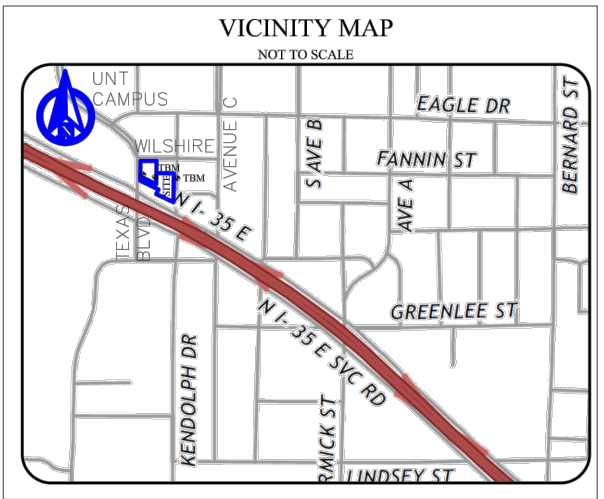

FOR CITY OF DENTON USE ONLY Y

FOR CITY OF DENTON USE ONLY

FOR CITY OF DENTON USE ONLY



Red Plains Professional, Inc.
2933 S. Bryant Avenue
Edmond, Oklahoma, 73013
Telephone: (405) 341-4031
FAX: (405) 341-4037

CERTIFICATE OF AUTHORIZATION
NO. 9884
APRIL 30, 2018

[illegible]


PROJ. NO. 21186

SHEET NO. LS-2

MCDONALDS SITE # 042-3176

135 & N TEXAS BLVD
DENTON, TX

EXHIBIT M2 - DETAILED PLANTING PLAN

 

RED PLAINS
PROFESSIONAL, INC.
CIVIL ENGINEERING • GIS • PLANNING • CONSTRUCTION MANAGEMENT
www.red-plains.com

FINAL PLANS

